


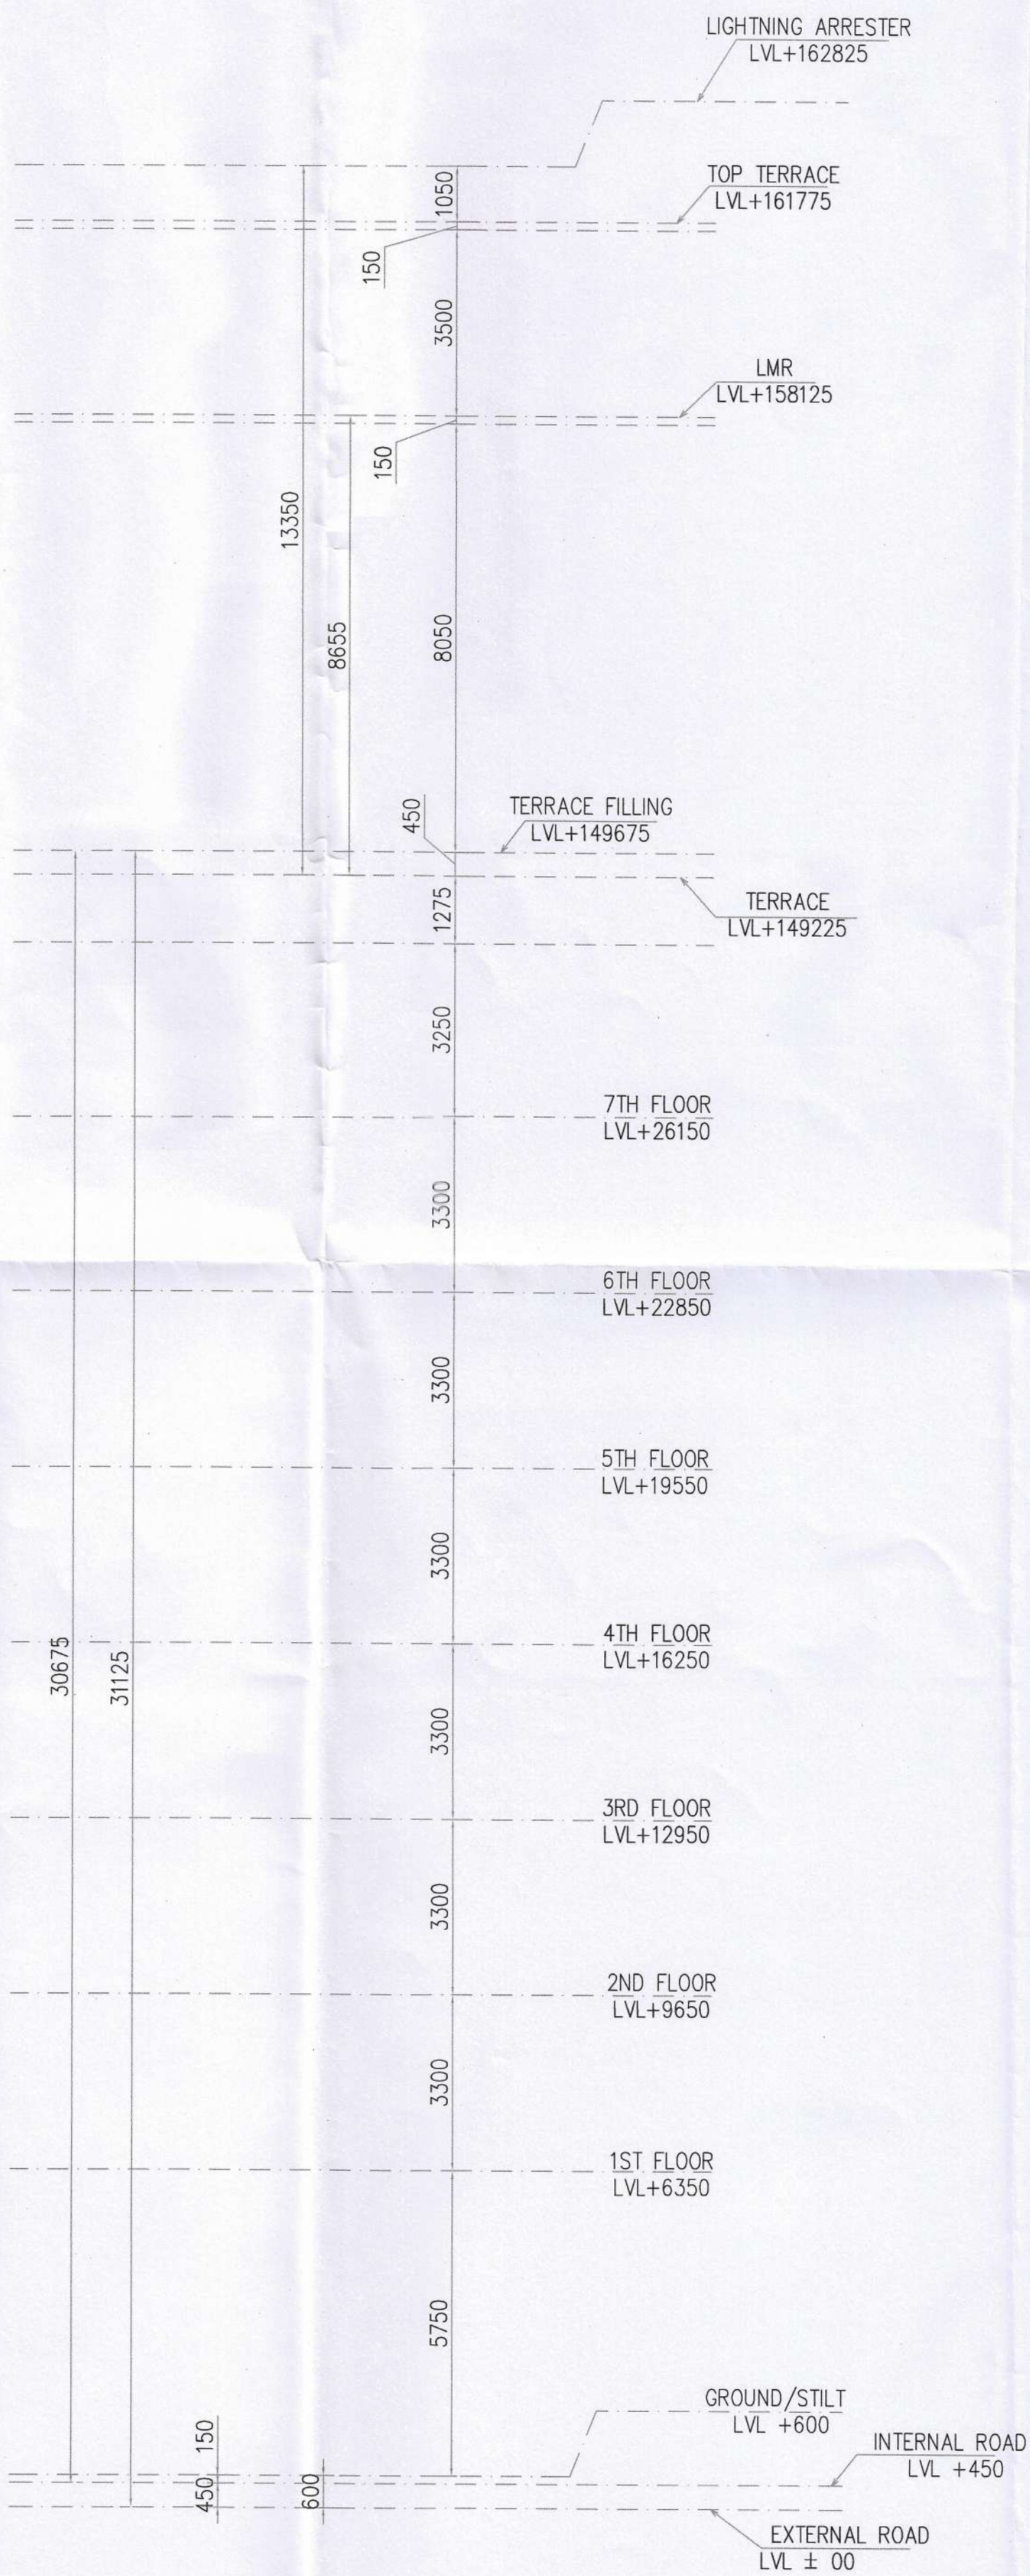

ELEVATION - A



ELEVATION - B

- Note :-
1. BUILDING HAS AUTOMATIC SPRINKLER SYSTEM WHEREVER REQUIRED BY NBC.
 2. BUILDING WILL BE DESIGNED (STRUCTURES) AS PER RELEVANT IS CODES FOR EARTH QUAKE RESISTANCE.
 3. ALL TOILET & KITCHEN HAVE PERMANENT VENTILATION /EXHAUST
 4. ALL BUILDINGS ARE NATURALLY VENTILATED AND WHERE EVER REQUIRED MECHANICAL VENTILATION IS PROPOSED WITH 100% POWER BACKUP.

Project

PROPOSED BUILDING PLAN OF RESIDENTIAL GROUP HOUSING COLONY OVER AN AREA MEASURING 5.10625 ACRE (LICENSE NO. 61 OF 2025 DATED 01-05-2025) IN SECTOR 103, GURUGRAM BEING DEVELOPED BY SUN INTERNATIONAL LTD. & OTHERS IN COLLABORATION WITH FLORALESSENCE PROJECTS PRIVATE LIMITED.

Client


Florallescence Projects Pvt. Ltd.
AIPL Business Club, 5th Floor, Sector 62, Gurugram 122 002, Haryana, Phone: +91 92111 60000 Ext: 7794

Architects:

Morphogenesis
Plot No. 41, Industrial Estate, Okhla Phase-III, New Delhi 110020, India
TEL: +91 11 41828070
FAX: 91 11 26490351
E Mail: studio@morphogenesis.org

Associate Architects:


SBA Design N Code LLP
Architecture-Codes-Interiors
(Formerly known as )
69, Nora Niwas Bhawani Kunj (Behind D2), Vasant Kunj, New Delhi-110070.
Mob.: 9810791652, 9811077209

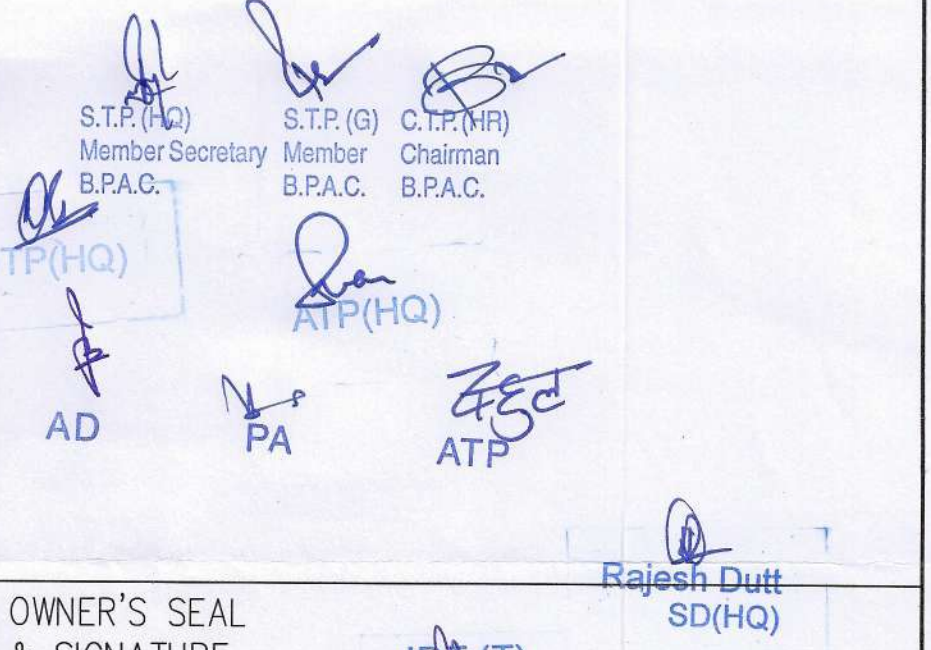
OWNER'S SEAL & SIGNATURE
JDA (T) MEMBER BPAC
Rajesh Dutt SD(HQ)

FLORALESSENCE PROJECTS PRIVATE LIMITED
Authorised Signatory

ARCHITECT'S SEAL & SIGNATURE

POOJA NIKHAR
CA/2012/55585

OCT.-2025 Scale : 1:150
Drawing Title:-
ELEVATION-A & B TOWER-02
Drawing No:-
ELE-01

