

FFL: +23250 mm
TOP LEVEL

FFL: +18950 mm
TOS: +18850 mm
FFL: +15850 mm
TOS: +15500 mm
FFL: +15700 mm
TOS: +15500 mm

TOS: +15500 mm

FFL: +12550 mm
TOS: +12500 mm

FFL: +9550 mm
TOS: +9500 mm

FFL: +6550 mm
TOS: +6500 mm


FFL: +3550 mm
TOS: +3500 mm

FFL: +550 mm
TOS: +400 mm
FFL: +450 mm
TOS: +400 mm
EXT. ROAD LVL

FFL: -5300 mm
TOS: -5400 mm

FFL: -9300 mm
TOS: -9400 mm

SECTION AA'(EWS)
SCALE 1:125

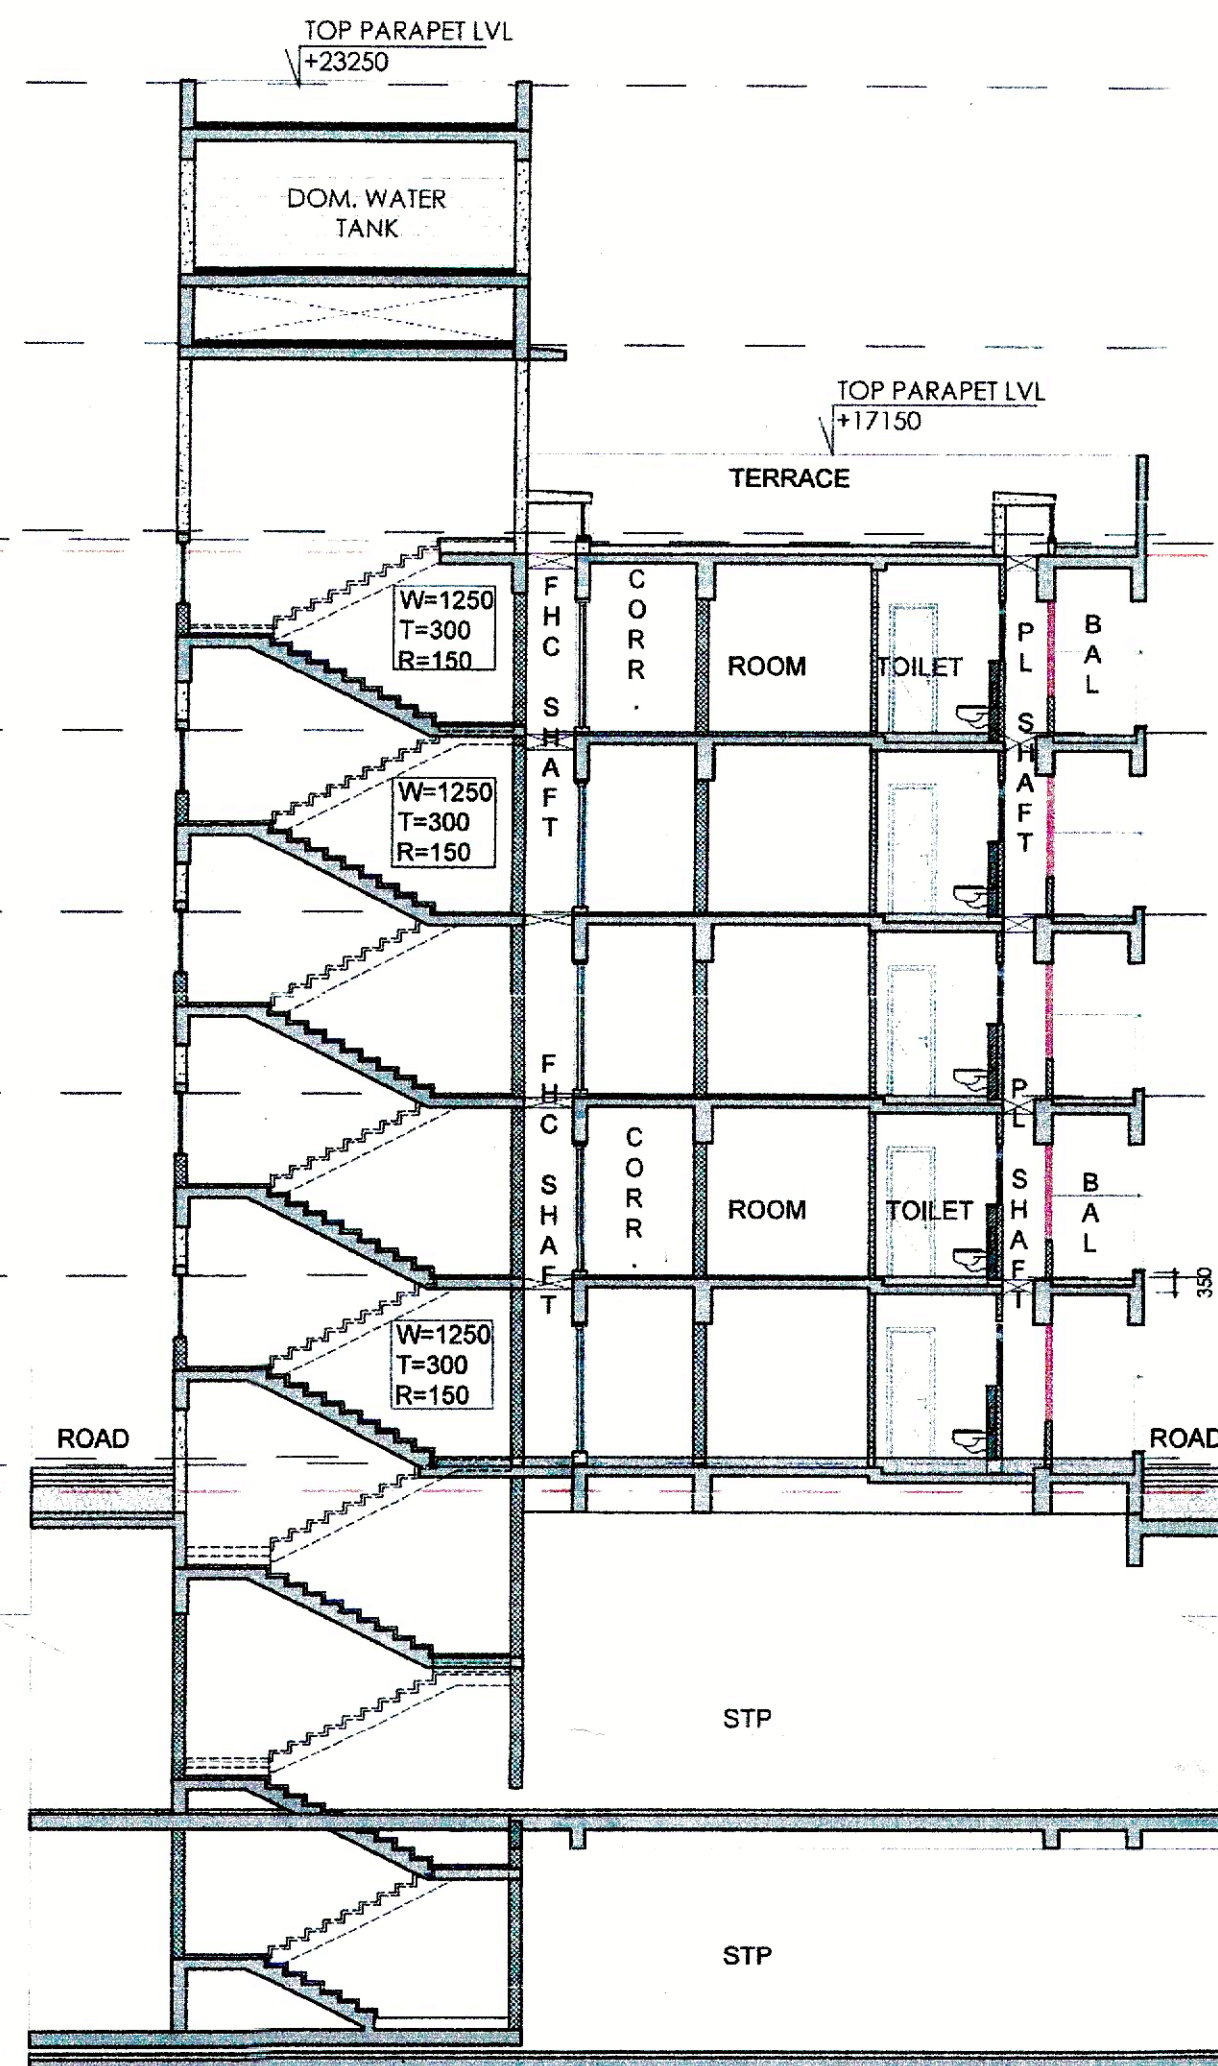

TOP PARAPET LVL
+17150

TOP PARAPET LVL
+23250


DOM. WATER TANK
MACHINE ROOM
FLUSHING WATER TANK

W=1250
T=300
R=150


W=1250
T=300
R=150

W=1250
T=300
R=150

SECTION BB'(EWS)
SCALE 1:125

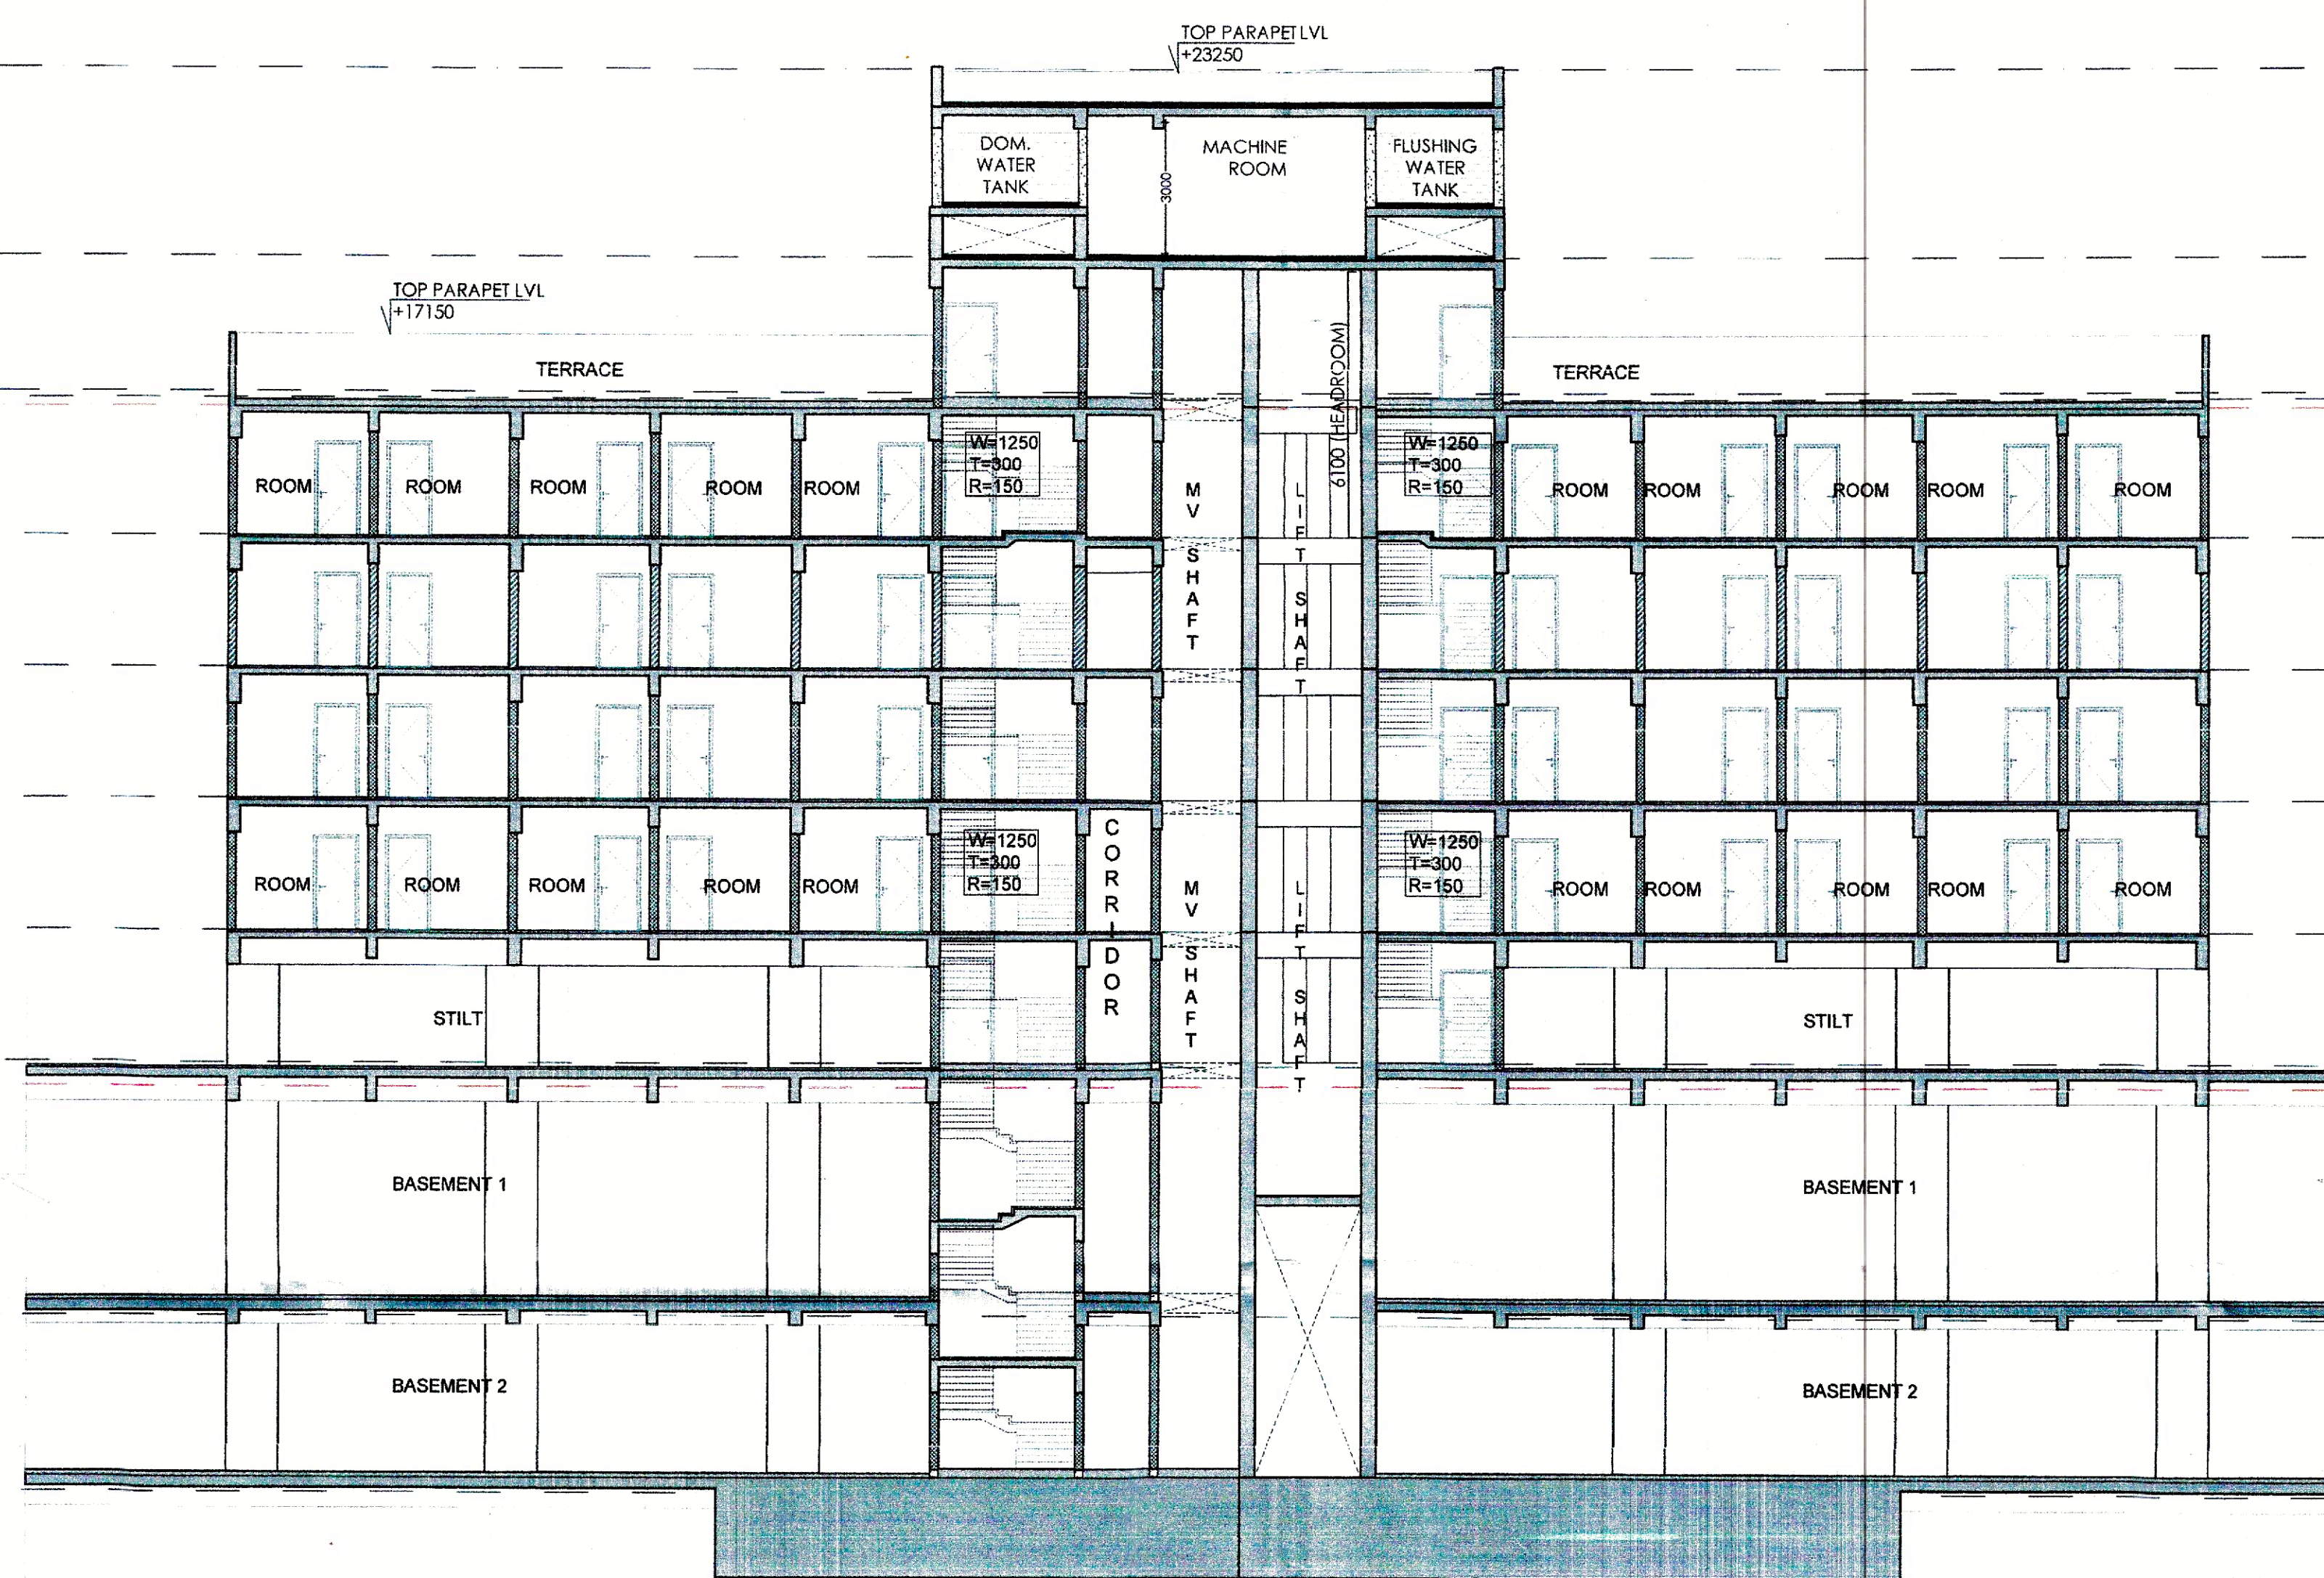

KEY PLAN

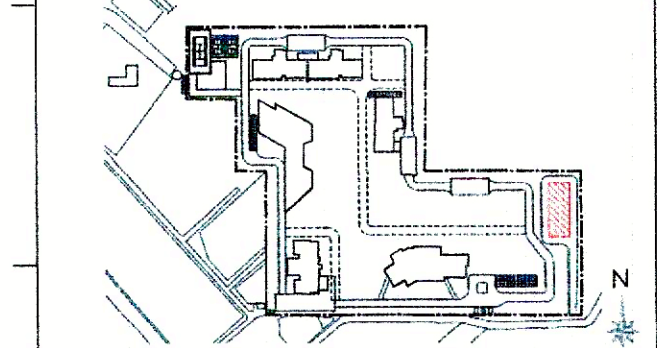

NOTES

CLIENT
Birla Estates Pvt. Ltd. In collaboration with Barmalt India Pvt. Ltd.

PROOF CHECK CONSULTANT
Skeletron Consultants Pvt. Ltd.
2nd Floor, A-75, Sector 5, Noida, Uttar Pradesh-201301

GEO TECHNICAL CONSULTANT
Cengrs Geotechnica Pvt. Ltd.
A-100, Sector 63, Noida, Uttar Pradesh- 201309

STRUCTURES
WHITBY WOOD PRITAMDASANI, MUMBAI
Unit 1101 | Lodha Supremus | Powai, Andheri (East) | Mumbai-400072 | Maharashtra | India
T: +91-9820-186879
m.pritamdasani@whitbywood.com

MEP
SNC. SUNIL NAYYAR CONSULTING ENGINEERS LLP
204-206A & 305A-305B, 2nd & 3rd Floor
Sector 54 | Gurgaon-122002 | Haryana | India
T: +91-124-4803800
Email: sncgurgaon@snc.co.in

LANDSCAPE
SWA, LAGUNA BEACH
570 | Glenneyre Street | Laguna Beach | California-92651 | USA
T: +1-949-497-5471 | D: +1-949-607-0174 |
www.swagroup.com

ARCHITECTS
Arcop Associates Pvt. Ltd.
Plot- 36B, Sec-32, Gurgaon-122001
Ph.: 26242050, 26242169
Montreal, Toronto, New-Delhi, Boston

PROJECT
REVISED BUILDING PLAN OF GROUP HOUSING COLONY LICENCE NO 116 of 2011 AREA MEASURING 13.275 ACRES IN SECTOR-31 - 32A, GURGAON BEING DEVELOPED BY BIRLA ESTATES PVT LTD IN COLLABORATION WITH M/S BARMALT INDIA PVT. LTD.

ARCHITECTS SIGNATURE

BIRLA ESTATES PVT. LTD.

Authorized Signatory
Anurag Sharma

DRAWING TITLE
GROUP HOUSING COLONY [EWS]

DRAWING NO.
AR-E-301

SECTIONS AA',BB'

