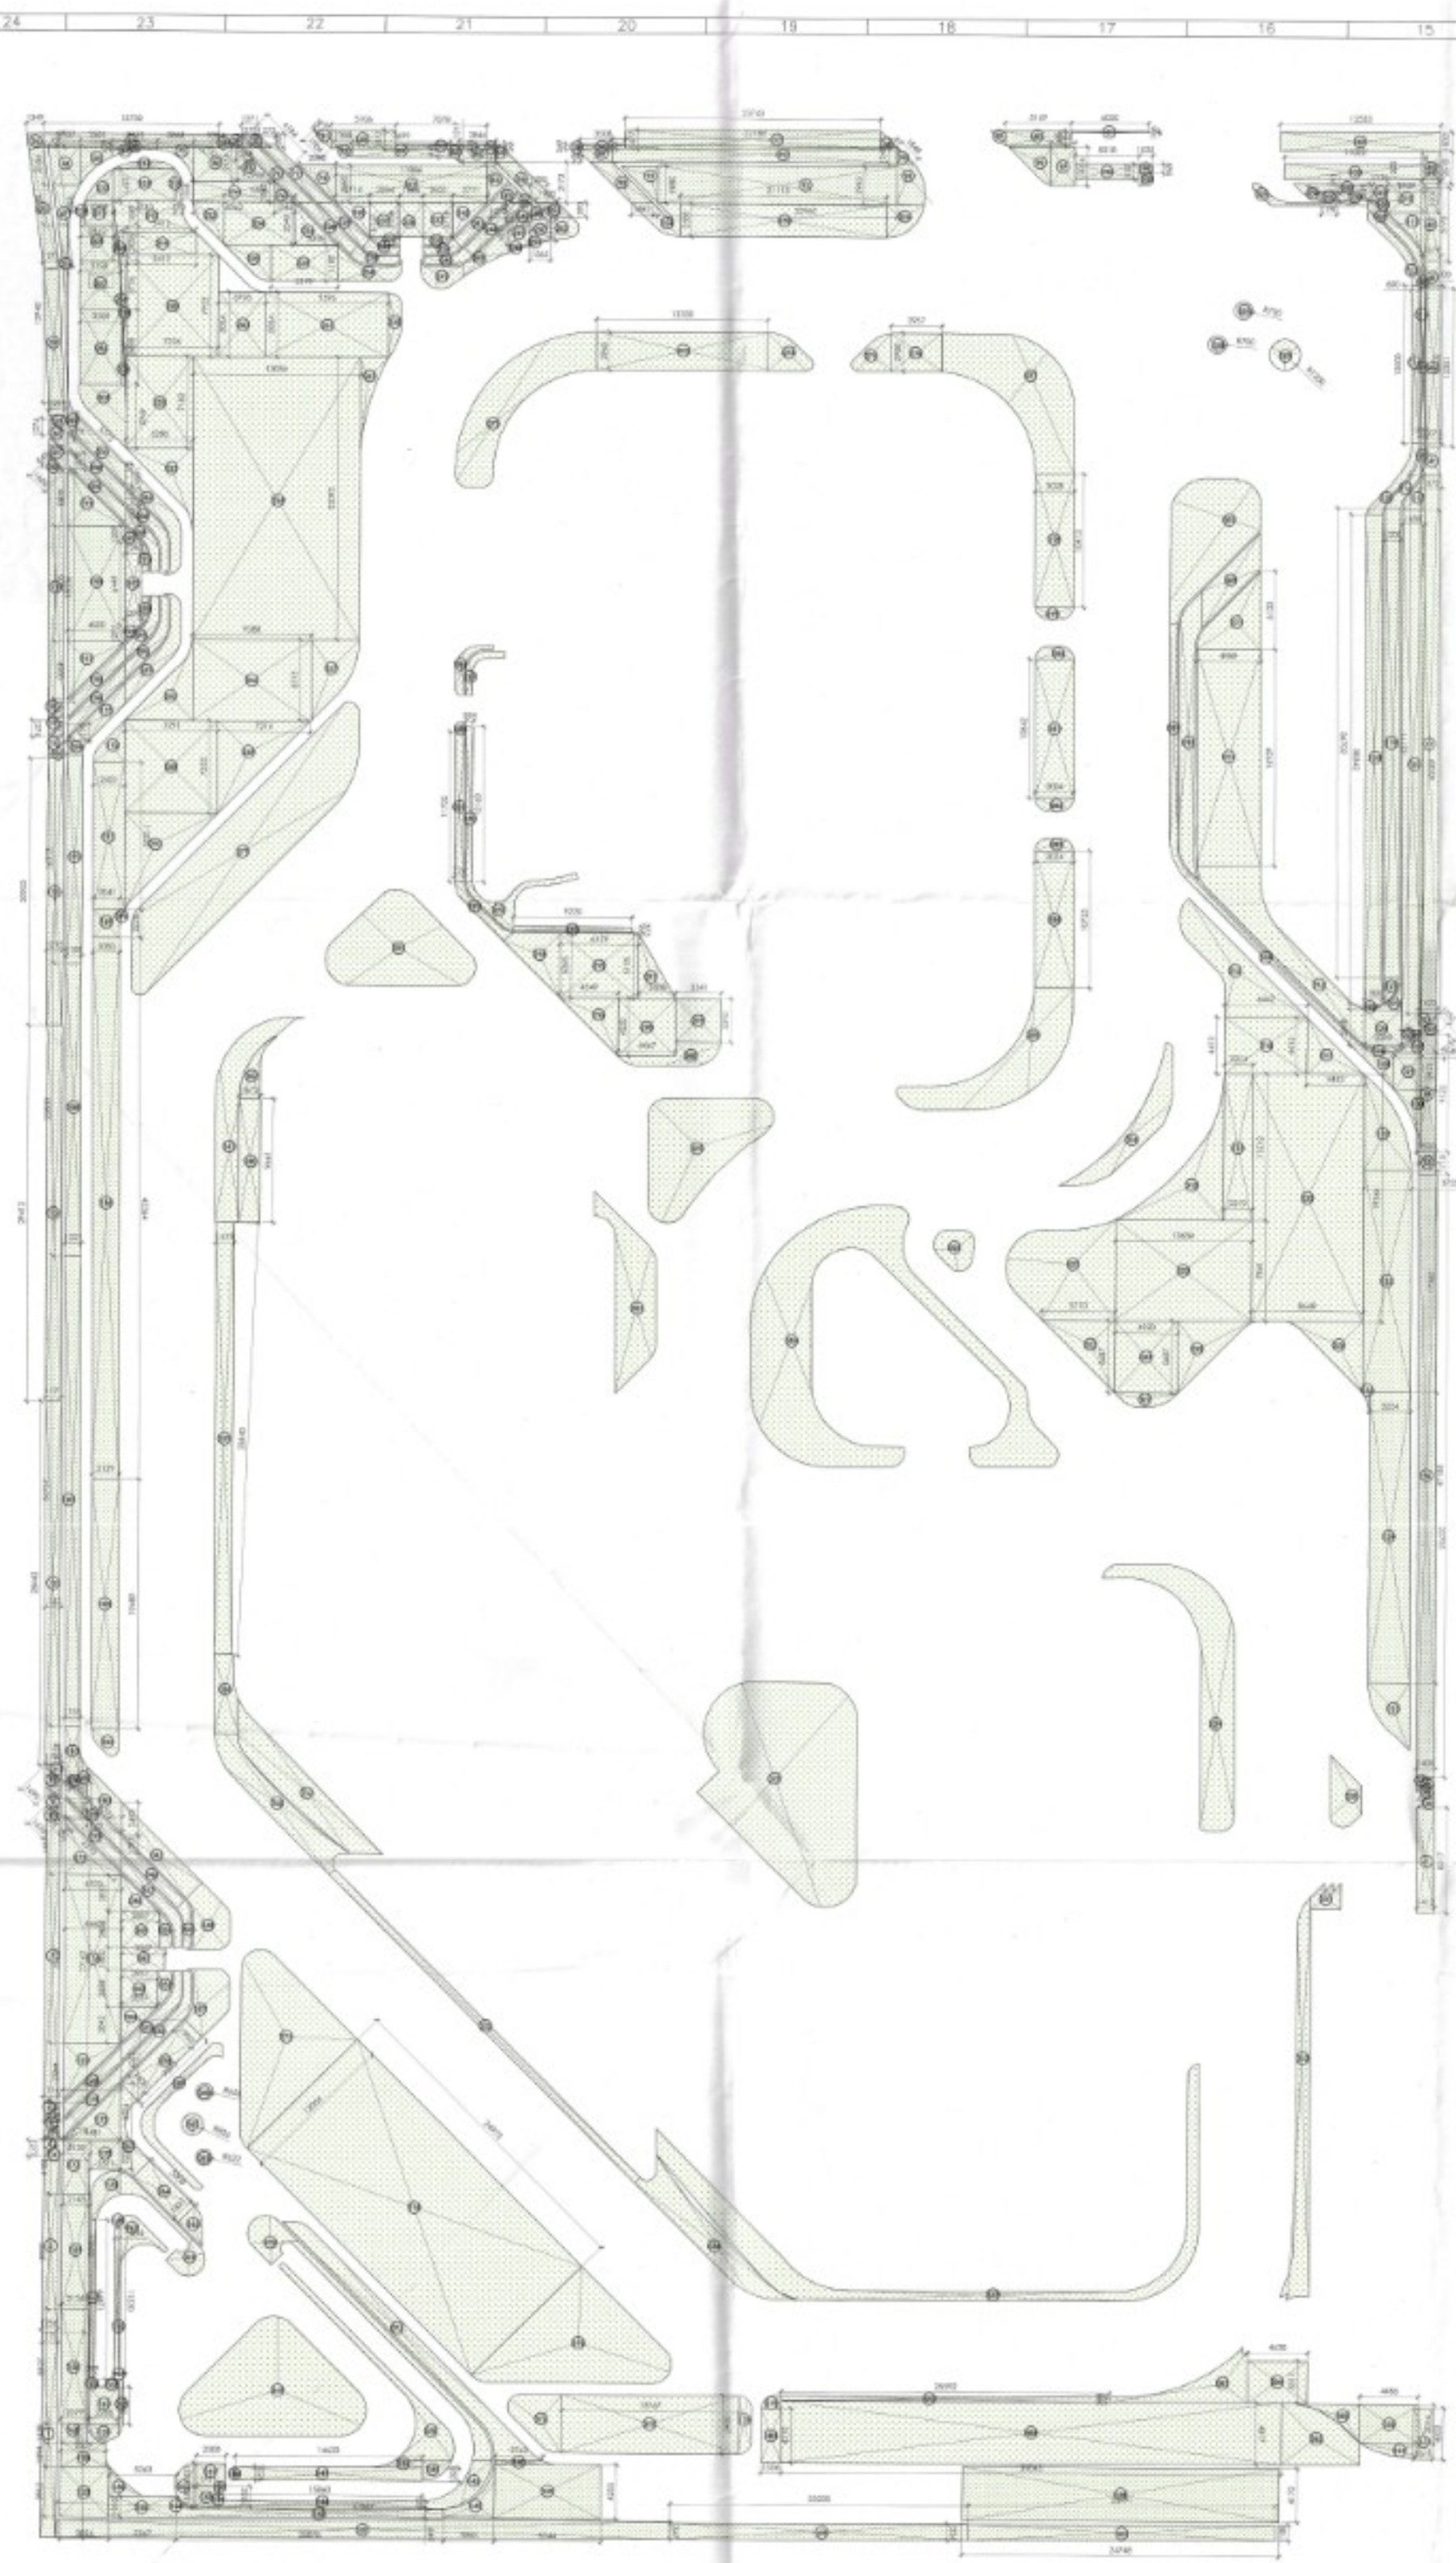




15 MANDATORY CORRELATION PLANTATION PROOTHER				
S. No.	No. of c-ent	Length (m)	Width (m)	Area (sq. m)
ADDITIONAL				
1	1	76.08	1.72	10.55
2	1	1.224	13.555	16.83
3	0.5	0.847	1.661	0.713
4	1	1.270	1.661	1.111
5	1	1.134	1.527	1.531
6	0.5	1.675	0.842	0.705
7	1	1.116	22.162	24.733
8	0.5	1.424	0.812	0.812
9	1	1.194	1.285	1.285
10	1	1.192	1.278	1.278
11	0.5	0.845	1.660	0.710
12	1	36.465	1.243	45.32
13	1	29.412	1.171	34.441
14	1	20.933	1.215	25.365
15	0.5	0.847	1.660	0.711
16	1	1.274	1.200	1.520
17	1	1.270	1.200	1.530
18	0.5	0.847	1.661	0.716
19	1	18.608	1.200	22.366
20	0.5	0.646	1.600	0.710
ADDITIONAL				
21	2	1.276	1.198	1.525
22	0.5	0.846	1.630	0.709
23	1	11.421	1.221	13.951
24	1	9.508	1.191	11.348
25	1	AS PER POLYLINE		1.445
26	1	1.661	1.750	14.655
27	0.5	0.764	1.527	0.960
28	1	1.660	1.200	1.365
29	1	1.660	1.200	1.373
30	0.5	0.968	1.500	1.081
31	1	1.411	1.100	1.205
32	1	0.248	0.708	2.428
33	1	AS PER POLYLINE		35.055
34	1	AS PER POLYLINE		0.713
35	1	AS PER POLYLINE		1.238
36	1	0.353	1.500	1.038
37	1	17.747	22.743	20.095
38	0.5	1.054	0.789	0.811
39	0.5	1.051	2.116	1.733
40	1	1.496	1.559	1.733
41	0.5	0.736	1.492	0.941
42	1	1.000	12.533	18.820
43	1	2.510	1.499	3.750
44	1	8.770	1.519	8.765
45	1	AS PER POLYLINE		2.446
46	1	12.351	1.973	12.626
47	1	AS PER POLYLINE		13.283
48	1	AS PER POLYLINE		3.705
49	1	12.351	0.330	3.705
50	1	AS PER POLYLINE		0.396
51	1	41.111	1.620	66.745
52	1	7.060	1.134	7.998
53	1	0.652	2.134	2.134
54	1	9.122	1.500	13.683
55	1	1.716	1.350	2.319
56	1	47.189	1.432	66.329
57	1	AS PER POLYLINE		0.593
58	1	AS PER POLYLINE		0.583
59	1	AS PER POLYLINE		0.583
60	1	AS PER POLYLINE		0.583
61	1	8.217	1.412	12.832
62	1	4.522	1.510	6.973
63	1	3.984	20.391	80.647
64	1	1.228	23.220	28.649
65	1	1.347	47.844	64.473
AREA				638.38

GREEN AREA, AVEUE (MOTHER EARTH)				
S. No.	Plot No.	Length (M)	Width (M)	Area (Sq. M)
SECTION 1				
60	1	AS PER POLYLINE		7
67	1	AS PER POLYLINE		4
68	1	AS PER POLYLINE		4
69	1	AS PER POLYLINE		4
70	1	3.515	9.629	3
71	1	AS PER POLYLINE		2
72	1	3.330	2.551	16
73	1	3.265	2.551	2
74	1	4.362	1.542	1
75	1	1.272	4.422	5
76	0.5	1.546	1.542	1
77	1	1.272	4.485	5
78	0.5	2.800	2.802	4
82	1	AS PER POLYLINE		0
82	1	7.686	0.931	7
83	1	1.888	3.882	24
82	1	AS PER POLYLINE		0
83	1	2.846	1.317	3
34	1	AS PER POLYLINE		1
33	1	AS PER POLYLINE		2
86	1	1.637	3.173	6
87	1	AS PER POLYLINE		1
88	1	AS PER POLYLINE		5
88	1	AS PER POLYLINE		0
90	1	1.637	3.176	5
91	0.5	2.830	2.503	4
92	1	26.549	1.245	33
93	1	12.960	2.043	27
94	1	AS PER POLYLINE		0
95	1	AS PER POLYLINE		7
95	1	AS PER POLYLINE		0
97	1	1.863	3.016	5
98	1	5.010	1.107	5
29	1	1.932	0.964	0
100	1	AS PER POLYLINE		2
101	1	AS PER POLYLINE		2
102	1	11.022	1.235	13
103	1	AS PER POLYLINE		1
104	1	AS PER POLYLINE		1
325	1	1.190	0.591	0
326	1	AS PER POLYLINE		1
327	1	3.175	3.339	3
328	1	AS PER POLYLINE		0
329	1	AS PER POLYLINE		4
110	1	2.650	2.232	6
111	1	AS PER POLYLINE		4
112	1	AS PER POLYLINE		4
113	1	0.260	12.003	3
114	1	0.855	12.003	7
115	1	AS PER POLYLINE		4
116	1	AS PER POLYLINE		3
117	1	AS PER POLYLINE		3
118	1	1.302	38.342	49
119	1	1.200	38.702	46
120	1	1.020	40.059	41
121	1	AS PER POLYLINE		1
122	1	AS PER POLYLINE		1
123	1	AS PER POLYLINE		1
124	1	2.090	2.056	8
125	1	AS PER POLYLINE		1
126	1	AS PER POLYLINE		9
127	1	AS PER POLYLINE		9
128	1	AS PER POLYLINE		3
129	1	2.161	2.971	5
130	1	AS PER POLYLINE		3
131	1	AS PER POLYLINE		2

S. No.	GREEN AREA (ON SLAB)			
	Res./Gr o-ft	Length (M.)	Width (M.)	Area (Sq. M.)
ADDITION (C)				
489	217	1	AS PER POLYLINE	
187	218	1	AS PER POLYLINE	
245	219	1	6.412	1.022
482	220	1	7.226	7.922
248	221	1	9.280	7.182
222	222	1	AS PER POLYLINE	
372	223	1	AS PER POLYLINE	
239	224	1	3.506	3.240
183	225	1	AS PER POLYLINE	
710	226	0.5	3.358	3.340
205	227	1	5.189	2.611
774	228	1	AS PER POLYLINE	
238	229	1	AS PER POLYLINE	
156	230	0.5	2.714	2.713
235	231	1	2.334	2.713
748	232	1	AS PER POLYLINE	
748	233	1	AS PER POLYLINE	
234	234	1	AS PER POLYLINE	
185	235	1	AS PER POLYLINE	
236	236	1	1.806	2.708
444	237	1	2.321	2.716
238	238	1	AS PER POLYLINE	
239	239	1	AS PER POLYLINE	
173	240	1	AS PER POLYLINE	
424	241	1	AS PER POLYLINE	
571	242	0.5	2.711	2.716
235	243	1	AS PER POLYLINE	
736	244	1	AS PER POLYLINE	
245	245	1	AS PER POLYLINE	
706	246	1	AS PER POLYLINE	
760	247	1	1.642	1.837
760	248	1	AS PER POLYLINE	
246	249	0.5	1.285	1.283
522	250	1	1.565	1.673
251	251	1	AS PER POLYLINE	
252	252	1	7.003	1.095
703	253	1	AS PER POLYLINE	
426	254	1	AS PER POLYLINE	
732	255	1	21.113	2.585
256	256	1	AS PER POLYLINE	
260	257	1	3.703	8.054
516	258	1	5.588	5.950
261	259	1	AS PER POLYLINE	
263	260	1	AS PER POLYLINE	
264	261	1	13.054	22.082
265	262	1	AS PER POLYLINE	
268	263	1	9.280	6.330
813	267	1	AS PER POLYLINE	
268	268	1	7.291	7.253
549	269	0.5	2.716	7.253
872	270	1	AS PER POLYLINE	
271	271	1	AS PER POLYLINE	
272	272	1	AS PER POLYLINE	
273	273	1	13.333	2.985
274	274	1	AS PER POLYLINE	
275	275	1	AS PER POLYLINE	
276	276	1	3.957	2.988
277	277	1	AS PER POLYLINE	
278	278	1	3.028	10.413
279	279	1	AS PER POLYLINE	
280	280	1	AS PER POLYLINE	

	306	1	AS PER POLYLINE
	307	1	AS PER POLYLINE
	308	1	AS PER POLYLINE
	309	1	AS PER POLYLINE
13.045	310	1	AS PER POLYLINE
4.130	311	1	AS PER POLYLINE
9.861	312	4.860	2.000
57.144	313	1	AS PER POLYLINE
37.621	314	1	AS PER POLYLINE
14.083	315	1	AS PER POLYLINE
5.021	316	1	6.642 4.412
18.390	317	0.5	4.453 2.412
8.227	318	1	AS PER POLYLINE
5.608	319	1	2.214 11.512
14.614	320	1	8.666 19.344
4.767	321	1	AS PER POLYLINE
4.109	322	10.634	2.881
3.682	323	0.5	5.716 2.881
8.332	324	1	4.620 5.687
1.113	325	1	AS PER POLYLINE
1.825	326	1	AS PER POLYLINE
24.82	327	1	AS PER POLYLINE
7.265	328	1	AS PER POLYLINE
4.891	329	1	AS PER POLYLINE
8.308	330	1	AS PER POLYLINE
1.090	331	1	AS PER POLYLINE
1.900	332	1	AS PER POLYLINE
2.623	333	1	AS PER POLYLINE
4.822	334	1	AS PER POLYLINE
3.684	335	1	AS PER POLYLINE
4.085	336	1	AS PER POLYLINE
4.655	337	1	AS PER POLYLINE
5.330	338	1	AS PER POLYLINE
1.340	339	1	1.415 33.640
3.015	340	1	1.675 8.681
0.460	341	1	AS PER POLYLINE
0.811	342	1	AS PER POLYLINE
2.616	343	1	AS PER POLYLINE
0.300	344	1	AS PER POLYLINE
1.864	345	1	AS PER POLYLINE
3.472	346	1	AS PER POLYLINE
9.780	347	1	AS PER POLYLINE
54.577	348	0.5	2.057 2.833
5.900	349	1	2.507 2.004
18.715	350	1	3.357 1.800
4.000	351	1	2.553 2.838
6.190	352	1	AS PER POLYLINE
288.396	354	0.5	7.337 7.042
14.415	355	1	AS PER POLYLINE
96.313	356	1	AS PER POLYLINE
15.780	357	1	AS PER POLYLINE
52.800	358	1	1.900 7.070
26.162	359	1	AS PER POLYLINE
6.988	360	1	AS PER POLYLINE
129.890	364	1	1.821 5.000
47.840	365	1	AS PER POLYLINE
39.932	366	1	AS PER POLYLINE
7.728	367	1	AS PER POLYLINE
6.498	368	1	AS PER POLYLINE
11.824	369	1	AS PER POLYLINE
60.730	370	1	AS PER POLYLINE
31.531	371	1	AS PER POLYLINE
2.205	372	1	AS PER POLYLINE
	373	1	AS PER POLYLINE

[illegible][illegible]

132	1	AS PER POLYLINE	2.720	21.700	64.0
133	1	AS PER POLYLINE	2.250	17.250	53.0
134	1	AS PER POLYLINE	3.245	27.365	84.0
135	1	AS PER POLYLINE	2.720	21.700	64.0
136	1	AS PER POLYLINE	2.405	19.615	57.0
137	1	AS PER POLYLINE	2.720	21.700	64.0
138	1	AS PER POLYLINE	2.746	4.150	15.5
139	1	AS PER POLYLINE	2.244	4.250	15.5
140	1	AS PER POLYLINE	2.720	21.700	64.0
141	1	AS PER POLYLINE	2.720	21.700	64.0
142	1	AS PER POLYLINE	2.720	21.700	64.0
143	1	AS PER POLYLINE	2.720	21.700	64.0
144	1	AS PER POLYLINE	2.720	21.700	64.0
145	1	AS PER POLYLINE	2.720	21.700	64.0
146	1	AS PER POLYLINE	2.720	21.700	64.0
147	1	AS PER POLYLINE	2.720	21.700	64.0
148	1	AS PER POLYLINE	2.720	21.700	64.0
149	1	AS PER POLYLINE	2.720	21.700	64.0
150	1	AS PER POLYLINE	2.720	21.700	64.0
151	1	AS PER POLYLINE	2.720	21.700	64.0
152	1	AS PER POLYLINE	2.720	21.700	64.0
153	1	AS PER POLYLINE	2.720	21.700	64.0
154	1	AS PER POLYLINE	2.720	21.700	64.0
155	1	AS PER POLYLINE	2.720	21.700	64.0
156	1	AS PER POLYLINE	2.720	21.700	64.0
157	1	AS PER POLYLINE	2.720	21.700	64.0
158	1	AS PER POLYLINE	2.720	21.700	64.0
159	1	AS PER POLYLINE	2.720	21.700	64.0
160	1	AS PER POLYLINE	2.720	21.700	64.0

281	1	3.004	10.842
282	1	AS PER POLYLINE	
283	1	AS PER POLYLINE	
284	1	3.004	10.723
285	1	AS PER POLYLINE	
286	1	AS PER POLYLINE	
287	1	AS PER POLYLINE	
288	1	AS PER POLYLINE	
289	1	0.726	11.702
290	1	0.594	12.463
291	1	AS PER POLYLINE	
292	1	AS PER POLYLINE	
293	1	0.220	0.373
294	1	AS PER POLYLINE	
295	1	6.129	5.663
296	0.5	4.549	4.520
297	0.5	2.888	5.105
298	1	4.467	4.520
299	1	3.541	3.990
300	1	AS PER POLYLINE	
301	1	AS PER POLYLINE	
302	1	AS PER POLYLINE	
303	1	AS PER POLYLINE	
304	1	AS PER POLYLINE	
305	1	AS PER POLYLINE	

[illegible]

301.324	
60.200	
13.744	
62.874	
4.147	
1.288	
6.340	
8.930	
188.080	
17.704	
15.730	
23.617	
10.250	
9.650	
5.620	
4.240	
0.831	
1.048	
1.068	
0.851	
4.292	
5.684	
12.125	
4391.142	
4393.471	
6595.889	

ARCOP

BASE

160	1	2.979	2.938	2.3
161	2	2.241	2.124	6.6
162	1	ASPER POLYLINE		0.0
163	1	ASPER POLYLINE		0.0
166	1	ASPER POLYLINE		0.0
166	1	3.581	11.230	3.8
167	1	ASPER POLYLINE		0.1
168	1	0.359	12.476	4.9
168	1	2.129	8.877	1.0
169	1	2.863	6.982	1.9
170	1	ASPER POLYLINE		5.2
171	1	2.138	4.108	8.8
172	1	2.371	2.922	1.5
173	0.5	4.481	4.554	10.6
174	1	4.482	1.272	1.0
175	0.5	4.550	4.681	10.7
176	1	4.440	13.187	98.5
177	1	4.581	6.493	10.1
178	1	4.500	1.275	0.1
179	1	4.527	1.275	0.1
180	1	ASPER POLYLINE		0.6
181	1	ASPER POLYLINE		0.6
182	1	ASPER POLYLINE		0.6
183	1	1.186	4.021	4.9
184	1	ASPER POLYLINE		2.4
185	1	2.120	19.440	41.8
186	1	2.263	42.364	89.2
187	1	1.221	16.717	27.6
188	1	1.221	22.288	28.2
189	1	2.082	5.216	4.6
190	1	ASPER POLYLINE		2.8
191	1	4.451	2.128	26.1

GREEN AREA (ON SLAB)			
ADDITION			
AREA (CIRCLE)			
LEGEND	RADIUS (MT)	NO.S	AREA (MT.SQ)
257	0.700	1	1.539
258	0.700	1	1.539
299	1.200	1	4.622
302	0.454	1	1.351
361	0.816	1	2.142
362	0.622	1	1.215
TOTAL (V)			13.307

MEP CONSULTANT

CLANCY GLOBAL
CONSULTING ENGINEERS
Unit No. 120, 4th Floor, Tower B1
Square High Park, Sukuna Road,
Sec 45, Singapore
Tel. No. +65 124 4253625.
Website : www.clancy-global.com

LABSCAPE

ORACLES
G 08 Kallang New Drive 101-019
Tel. No. + 65 31 2648 1560
Email : info@oraclesindia.org.in

VERTICAL TRANSPORT

TAK CONSULTING PVT. LTD.
A-901, Gokul-16, Hiranandani Gardens, Powai
Mumbai - 400078, INDIA
Tel. No. + 91 2225747608

CURIENT

**TREHAN PROMOTERS &
BUILDERS PVT LTD**

PROJECT NAME

TREHAN RESIDENCE SEC 80

192	1	AS PER POLYLINE	4.96
193	1	1991 16.32	12.26
194	1	AS PER POLYLINE	2.51
195	1	AS PER POLYLINE	2.70
198	2	4.697 12.75	11.41
197	0.5	4.500 4.500	10.19
199	0.5	4.500 9.000	10.19
199	0.5	4.500 4.500	10.19
200	2	4.503 12.70	11.42
261	1	AS PER POLYLINE	6.50
262	1	AS PER POLYLINE	6.50
263	1	AS PER POLYLINE	6.50
264	1	AS PER POLYLINE	1.70
265	1	3.280 5.648	18.21
266	1	AS PER POLYLINE	1.92
267	1	3.158 3.778	1.30
268	1	AS PER POLYLINE	1.30
269	1	3.582 2.638	7.21
270	1	AS PER POLYLINE	0.64
271	1	3.208 1.848	4.08
272	1	AS PER POLYLINE	3.82
273	1	4.783 2.071	12.26
274	1	AS PER POLYLINE	2.16
275	1	AS PER POLYLINE	2.16
276	1	AS PER POLYLINE	4.23
AREA (B)			1084.34

AREA CALCULATION (GREEN AREA)		
AREA	MSQ	
SITE AREA	20528.362	-
TOTAL GREEN AREA ON MOTHER EARTH	1594.347	7.76
TOTAL GREEN AREA UNDER BUICK PLANTATION	4387.972	40.6
TOTAL GREEN AREA UNDER AVENUE	1594.347	100.0
TOTAL GREEN AREA ON SLAB	4351.583	21.14
TOTAL GREEN AREA PROPOSED	6005.889	32.08

A PROPOSED)	
%	
	OF SITE AREA
2.	OF MOTHER EARTH
0	OF MOTHER EARTH
5.	OF SITE AREA
1	OF SITE AREA

PROJECT TITLE	
Proposed Building Plan of Club (GH-3B & GH-3C) area measur IMT Manesar being developed Builders Pvt. Ltd.	
DATE	12-10-2025
DRAWN BY	SANSHI NEEL
CHECKED BY	PRASHANT KUMAR
DRAWING TITLE: LANDSCAPE AREA DA/GRAM	
DRAWING NO.: SN39-TR-80GH-LP-SD-DRG-01110	

bed Group Housing sites ing 5.08 Acres, Sector-80, by Trehan Promoters &	C
NORTH -  B	
SCALE - 1: 250	
REV -	

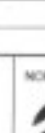
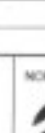
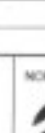
A LANDSCAPE AREA DIAGRAM REF -
SCALE: 1:200

A horizontal number line with three tick marks. The tick marks are labeled 4, 13, and 12 from left to right. An arrow points to the tick mark labeled 13.

A horizontal number line with tick marks at 10 and 11.

DRAWING STATUS -	SUBMISSION DR
------------------	---------------

DRAWING	SIZE - A0
	SHEET NO 39

AUTHORITY STAMP & SIGN -										
Building Plans Section, etc. () is not to be valid for live plan only To be read with Memo No. 1597 Dated: 26/12/2023 Chairman Building Plan Committee Senior Town Planner HED-30, 307 Hiranagar Received on 26/12/2023 JEP H. D. N. S.										
GENERAL NOTES - 1. All dimensions are in to be read and not to be scaled.										
KEY PLAN 										
<table border="1"> <thead> <tr> <th>REV.</th> <th>DATE</th> <th>REVISION DESCRIPTION</th> </tr> </thead> <tbody> <tr> <td colspan="3"> ARCHITECT'S STAMP & SIGN- For Tishan Promoters & Builders Pvt. Ltd. Registered Architect Registration No. CA202341 </td> </tr> <tr> <td colspan="3"> OWNER'S SIGN- For Tishan Promoters & Builders Pvt. Ltd. Registered Architect Registration No. CA202341 </td> </tr> </tbody> </table>		REV.	DATE	REVISION DESCRIPTION	ARCHITECT'S STAMP & SIGN- For Tishan Promoters & Builders Pvt. Ltd. Registered Architect Registration No. CA202341			OWNER'S SIGN- For Tishan Promoters & Builders Pvt. Ltd. Registered Architect Registration No. CA202341		
REV.	DATE	REVISION DESCRIPTION								
ARCHITECT'S STAMP & SIGN- For Tishan Promoters & Builders Pvt. Ltd. Registered Architect Registration No. CA202341										
OWNER'S SIGN- For Tishan Promoters & Builders Pvt. Ltd. Registered Architect Registration No. CA202341										
CONCEPT ARCHITECTS UHA 2 Murphy Street, London, SE1 7TP Email: www.uha.global										
PROJECT ARCHITECT ARCOP ASSOCIATES PVT. LTD. A-15, PAMPOSH ENCLAVE GREATER KAILASH NEW DELHI, INDIA PH: +91-11-26442050 Email: guernma@arcop.co.in ARCOP										
STRUCTURE BALDRIDGE & ASSOCIATES STRUCTURAL ENGINEERING PVT. LTD. 406 Sakar east, 8/5 Durgamachowai, 40/11 Tanakh-Chandani Chowk Ring Road Varadwasi 300305 Gurgaon, India Ph: 2025-2981813 Website: www.baldrige.com BASE										
MED CONSULTANT CLANCY GLOBAL CONSULTING ENGINEERS Unit No. 170 A&B, Tower B1 Sparrow Hatch Park, Sohna Road, SEC-45 Gurgaon Tel. No. +91 124 425325 Website : www.clancyglobal.com clancy global a One Evolve Ecosystem										
LANDSCAPE ORACLES G-58 Kalkaji New Delhi 110 019 Tel. No. +91 11 2648 1590 Email: info@oracleslandscape.co.in										
VERTICAL TRANSPORT TAK CONSULTING PVT. LTD. A-305, Gole Market Mandir Garden Pooni Hiranagar 400078, INDIA Tel. No. +91 2225707408 TAK CONSULTING										
CLIENT TREHAN PROMOTERS & BUILDERS PVT LTD										
PROJECT NAME TREHAN RESIDENCE SEC 80										
PROJECT TITLE Proposed Building Plan of Clubbed Group Housing site (GH-3B & GH-3C) area measuring 5.08 Acres, Sector-80 IMT Manesar being developed by Trehan Promoters & Builders Pvt. Ltd.										
<table border="1"> <tbody> <tr> <td>DATE</td> <td>13-11-2023</td> </tr> <tr> <td>DRAWN BY</td> <td>SARSH NED</td> </tr> <tr> <td>CHECKED BY</td> <td>PRADYOT KUMAR</td> </tr> </tbody> </table>		DATE	13-11-2023	DRAWN BY	SARSH NED	CHECKED BY	PRADYOT KUMAR			
DATE	13-11-2023									
DRAWN BY	SARSH NED									
CHECKED BY	PRADYOT KUMAR									
<table border="1"> <tbody> <tr> <td> DRAWING TITLE LANDSCAPE AREA DA/GRAM </td> <td> NORTH  </td> </tr> <tr> <td> DRAWING NO. SN39-TR-80GH-LP-SD-DRG-01110A </td> <td> SCALE 1" = 250' </td> </tr> <tr> <td> DRAWING STATUS SUBMISSION DRAWING </td> <td> REV 1 </td> </tr> <tr> <td></td> <td> SHEET NO. 1 </td> </tr> </tbody> </table>		DRAWING TITLE LANDSCAPE AREA DA/GRAM	NORTH 	DRAWING NO. SN39-TR-80GH-LP-SD-DRG-01110A	SCALE 1" = 250'	DRAWING STATUS SUBMISSION DRAWING	REV 1		SHEET NO. 1	
DRAWING TITLE LANDSCAPE AREA DA/GRAM	NORTH 									
DRAWING NO. SN39-TR-80GH-LP-SD-DRG-01110A	SCALE 1" = 250'									
DRAWING STATUS SUBMISSION DRAWING	REV 1									
	SHEET NO. 1									