


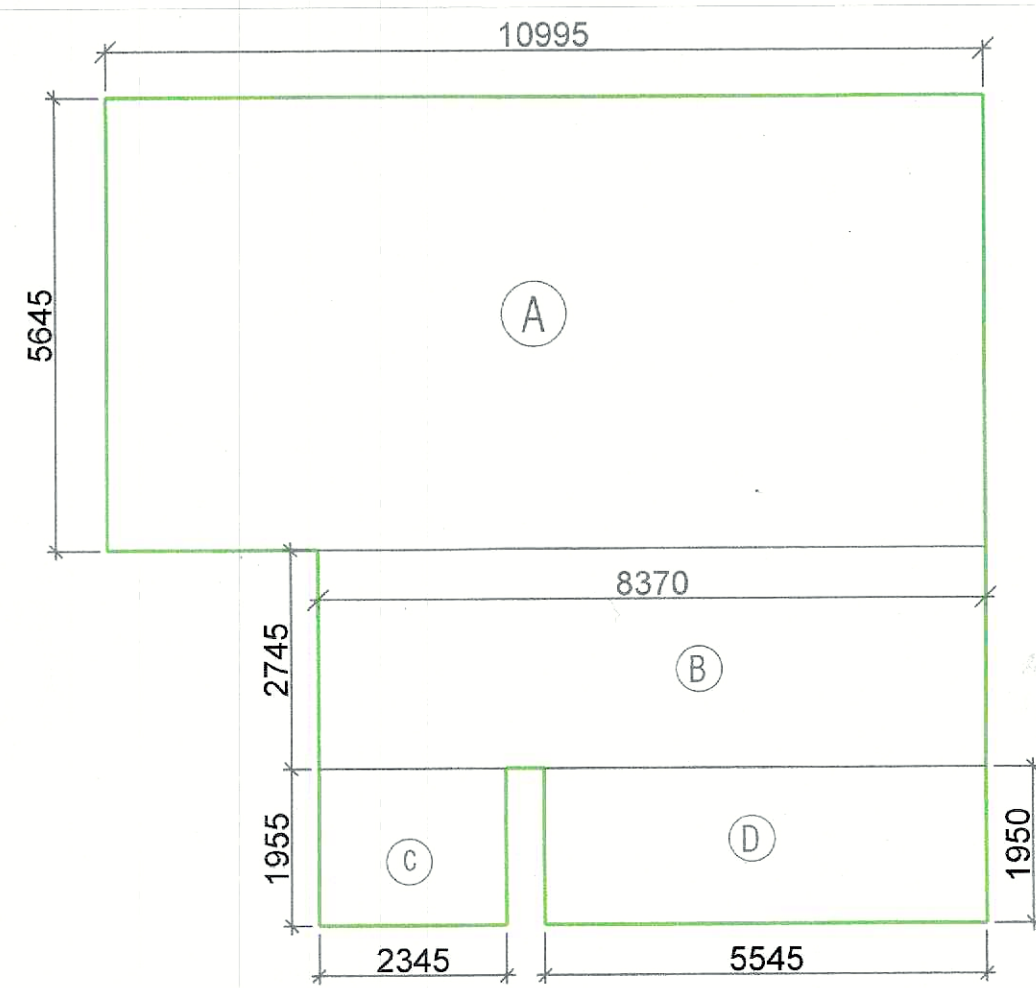
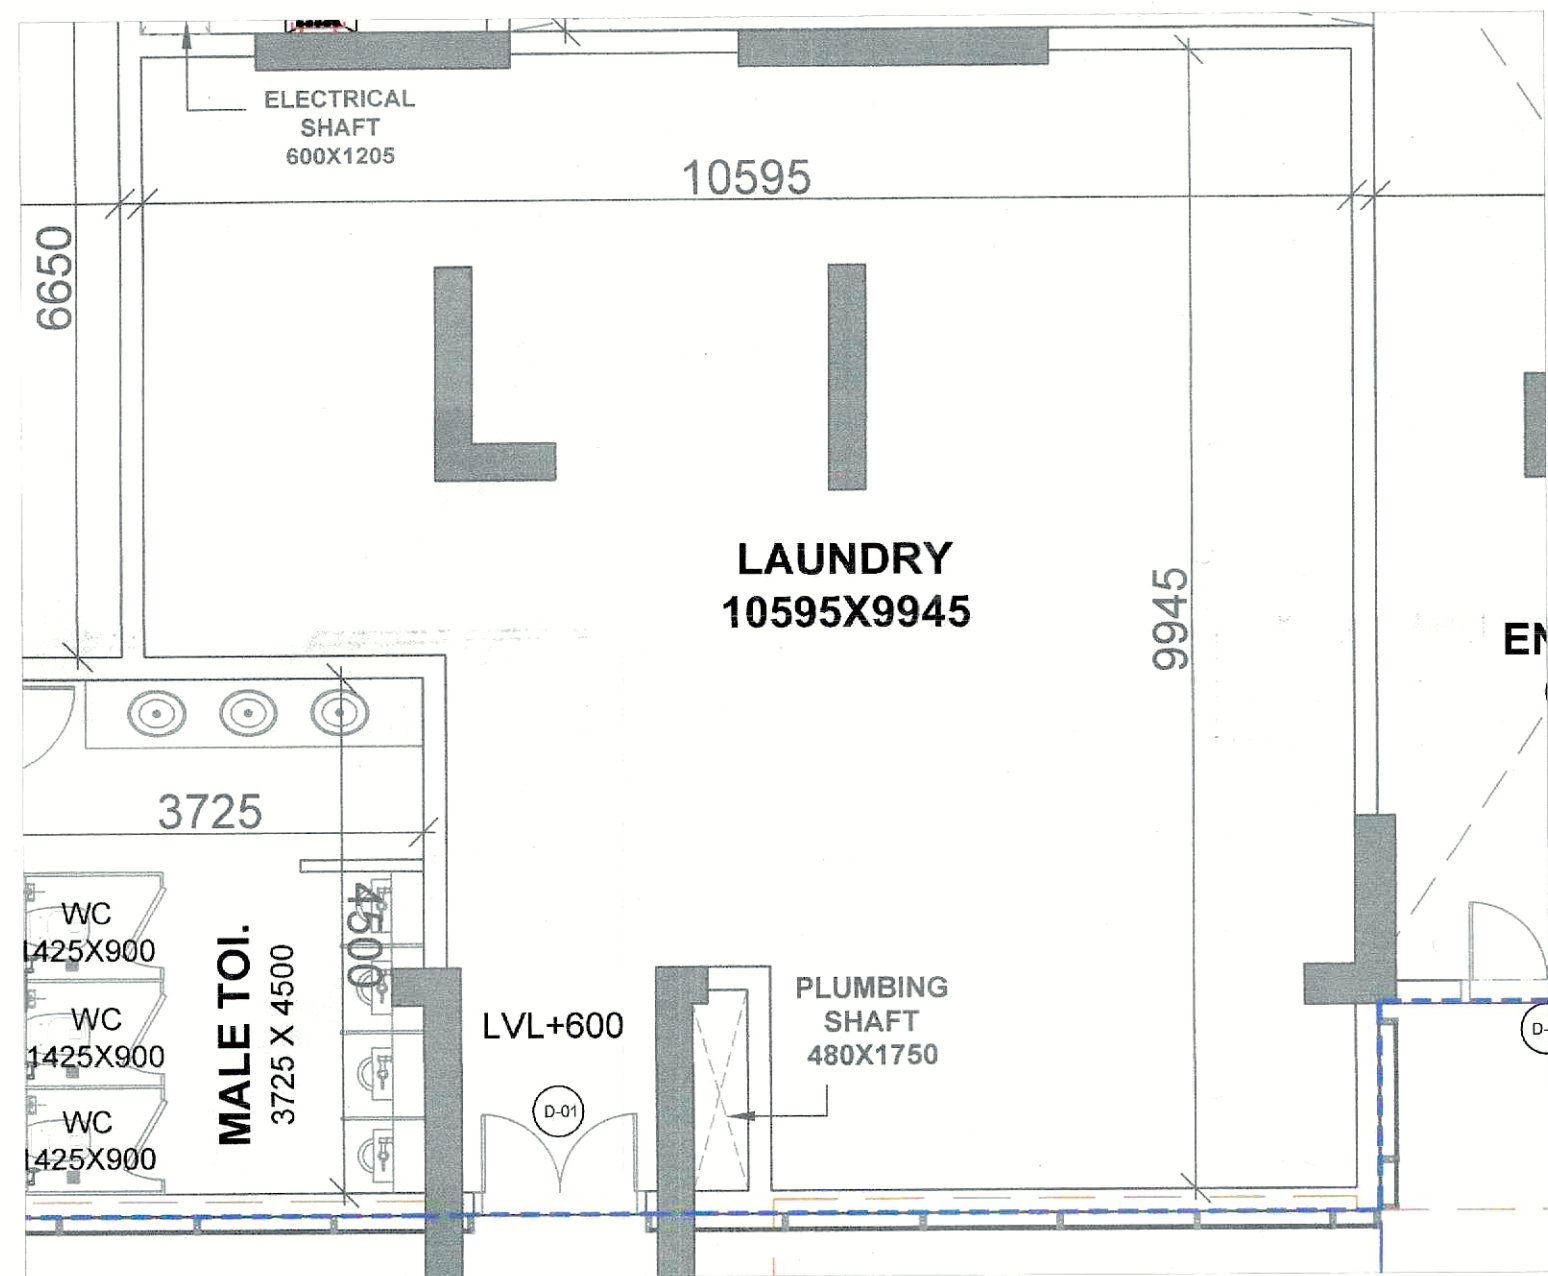


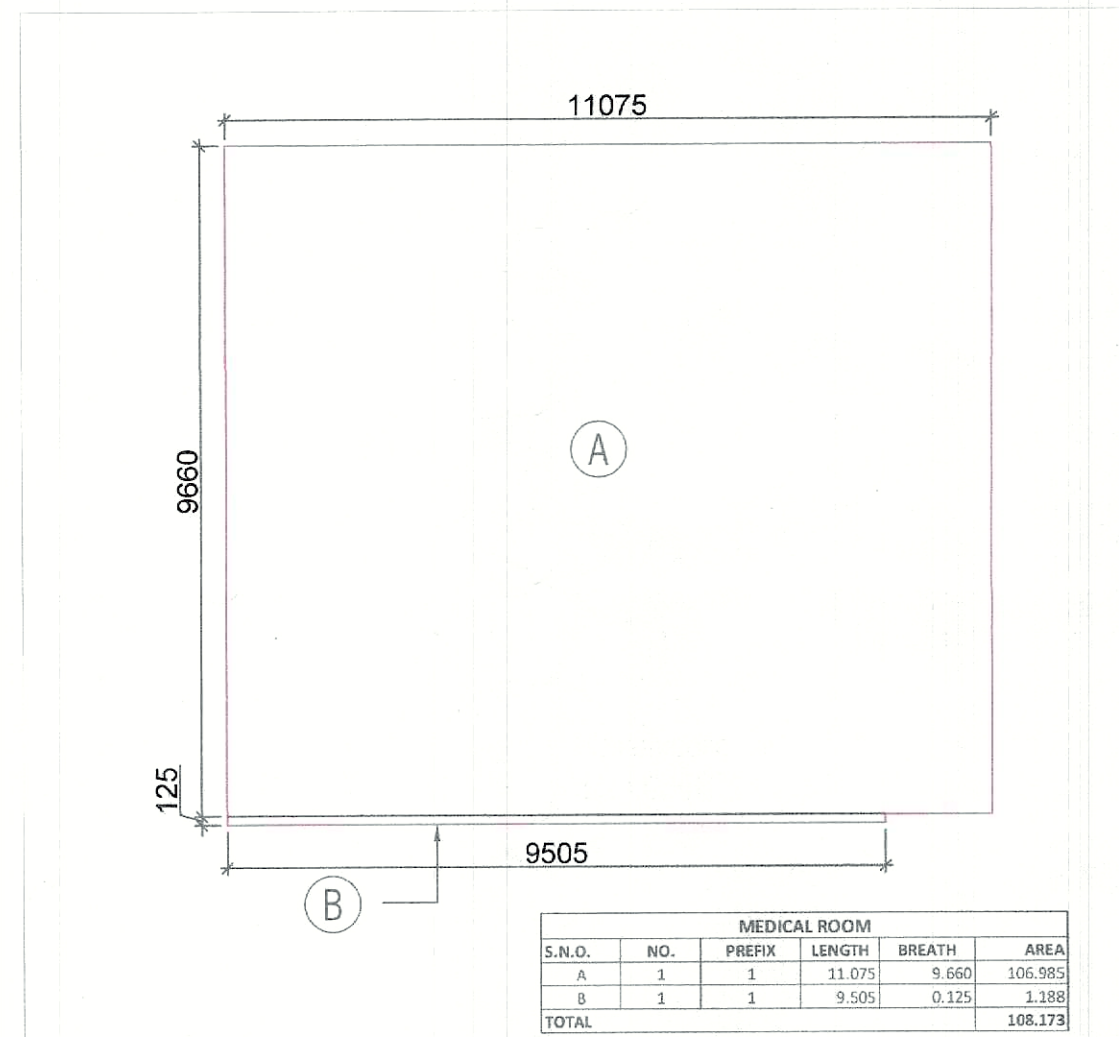


LAUNDRY					
S.N.O.	NO.	PREFIX	LENGTH	BREATH	AREA
A	1	1	10.995	5.645	62.067
B	1	1	8.370	2.745	22.976
C	1	1	2.345	1.955	4.584
D	1	1	5.545	1.950	10.813
TOTAL AREA					100.440

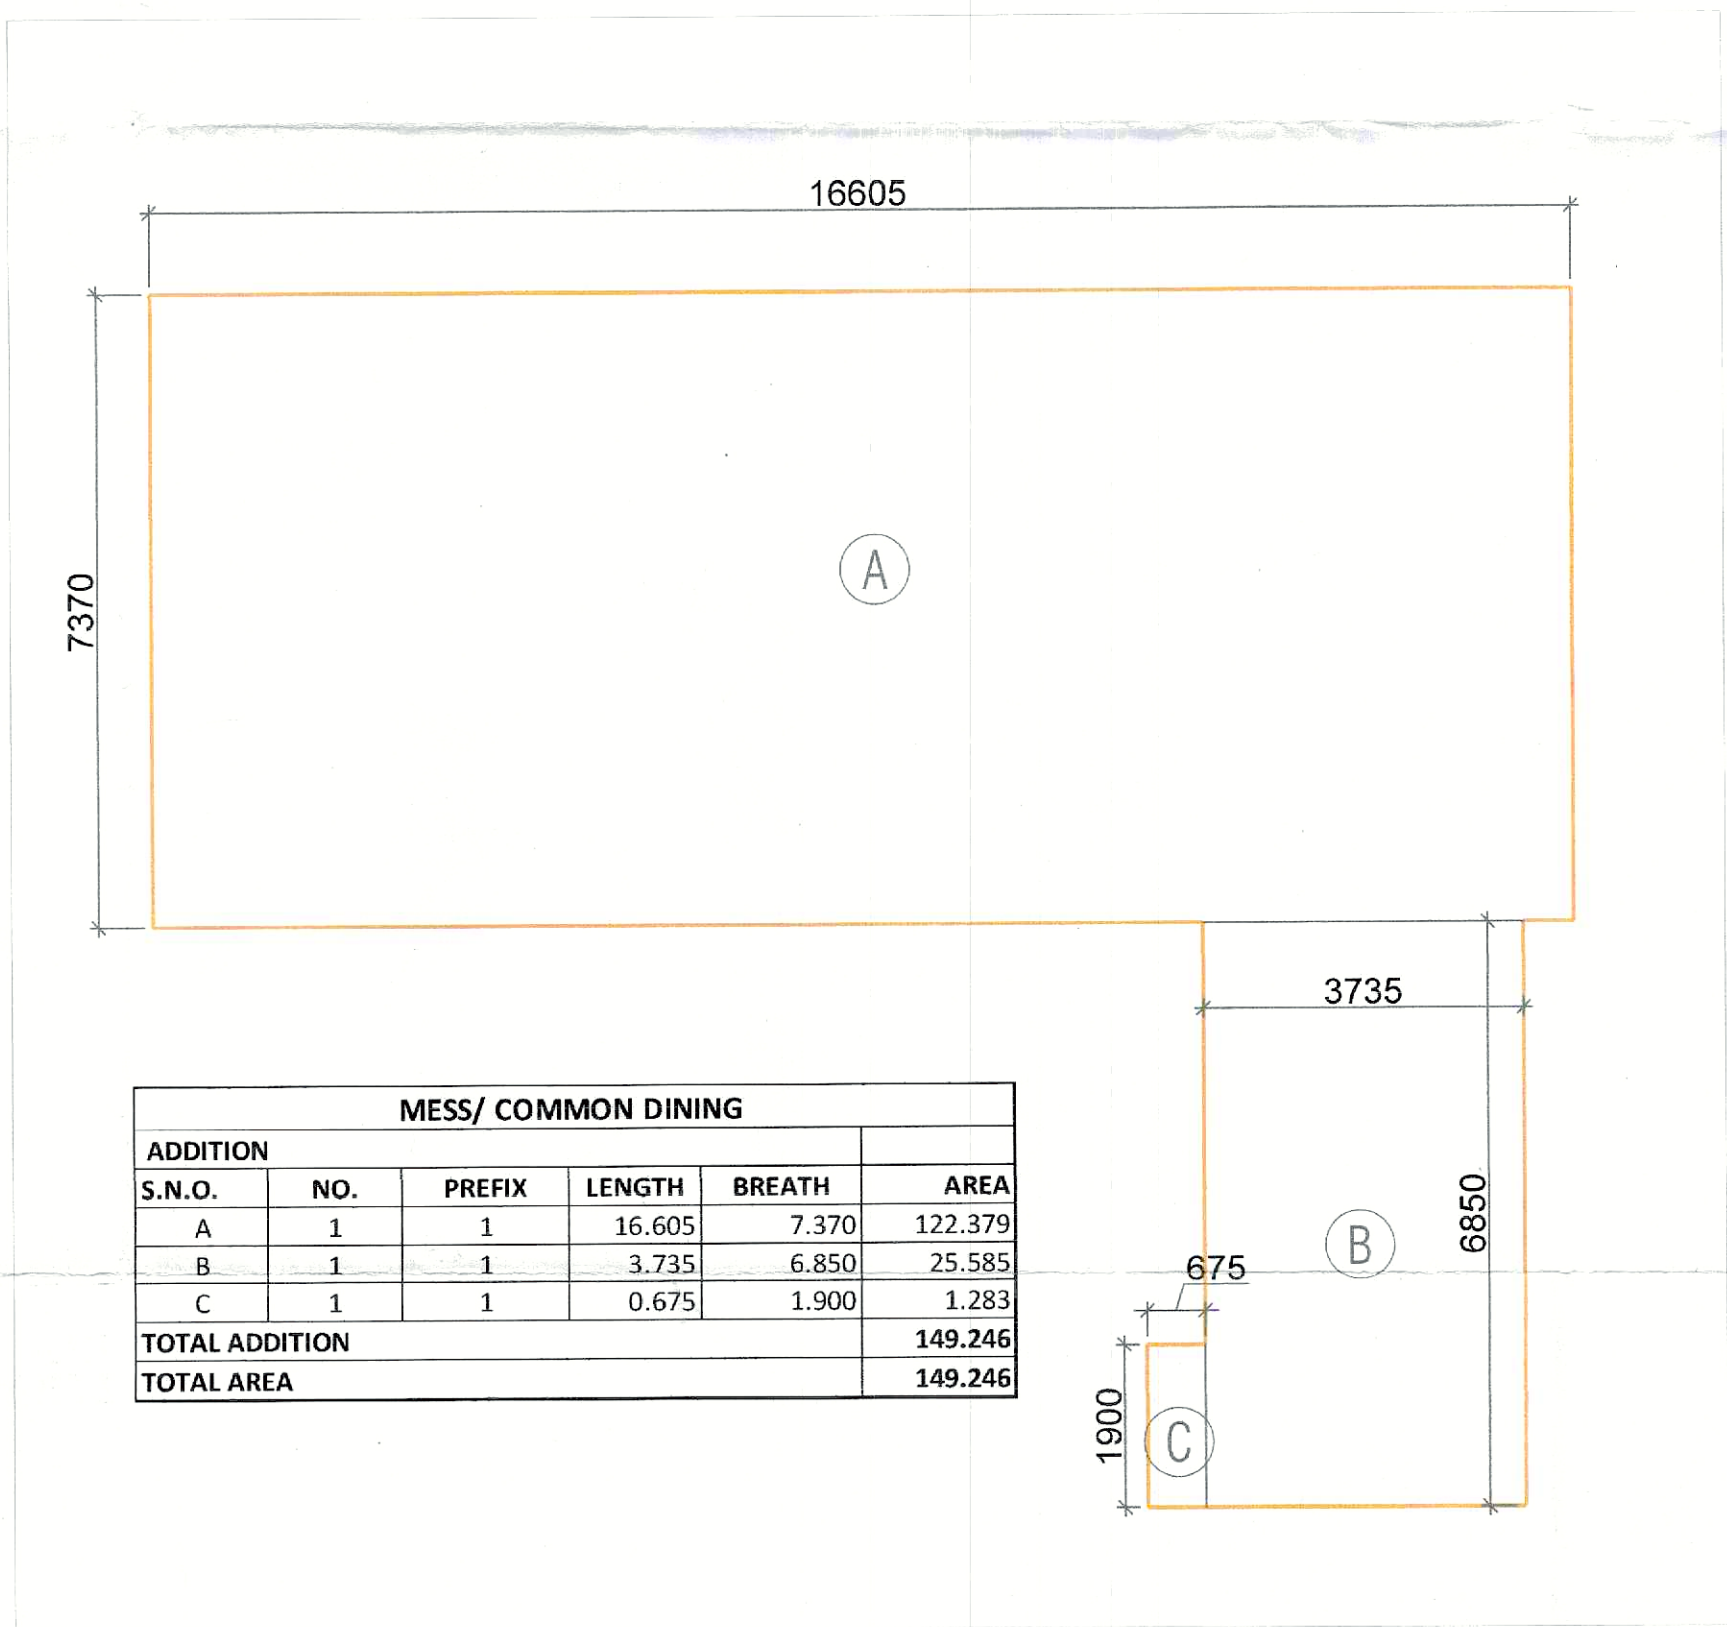

MEDICAL ROOM					
S.N.O.	NO.	PREFIX	LENGTH	BREATH	AREA
A	1	1	11.071	9.660	106.963
B	1	1	9.505	0.125	1.188
TOTAL					108.151

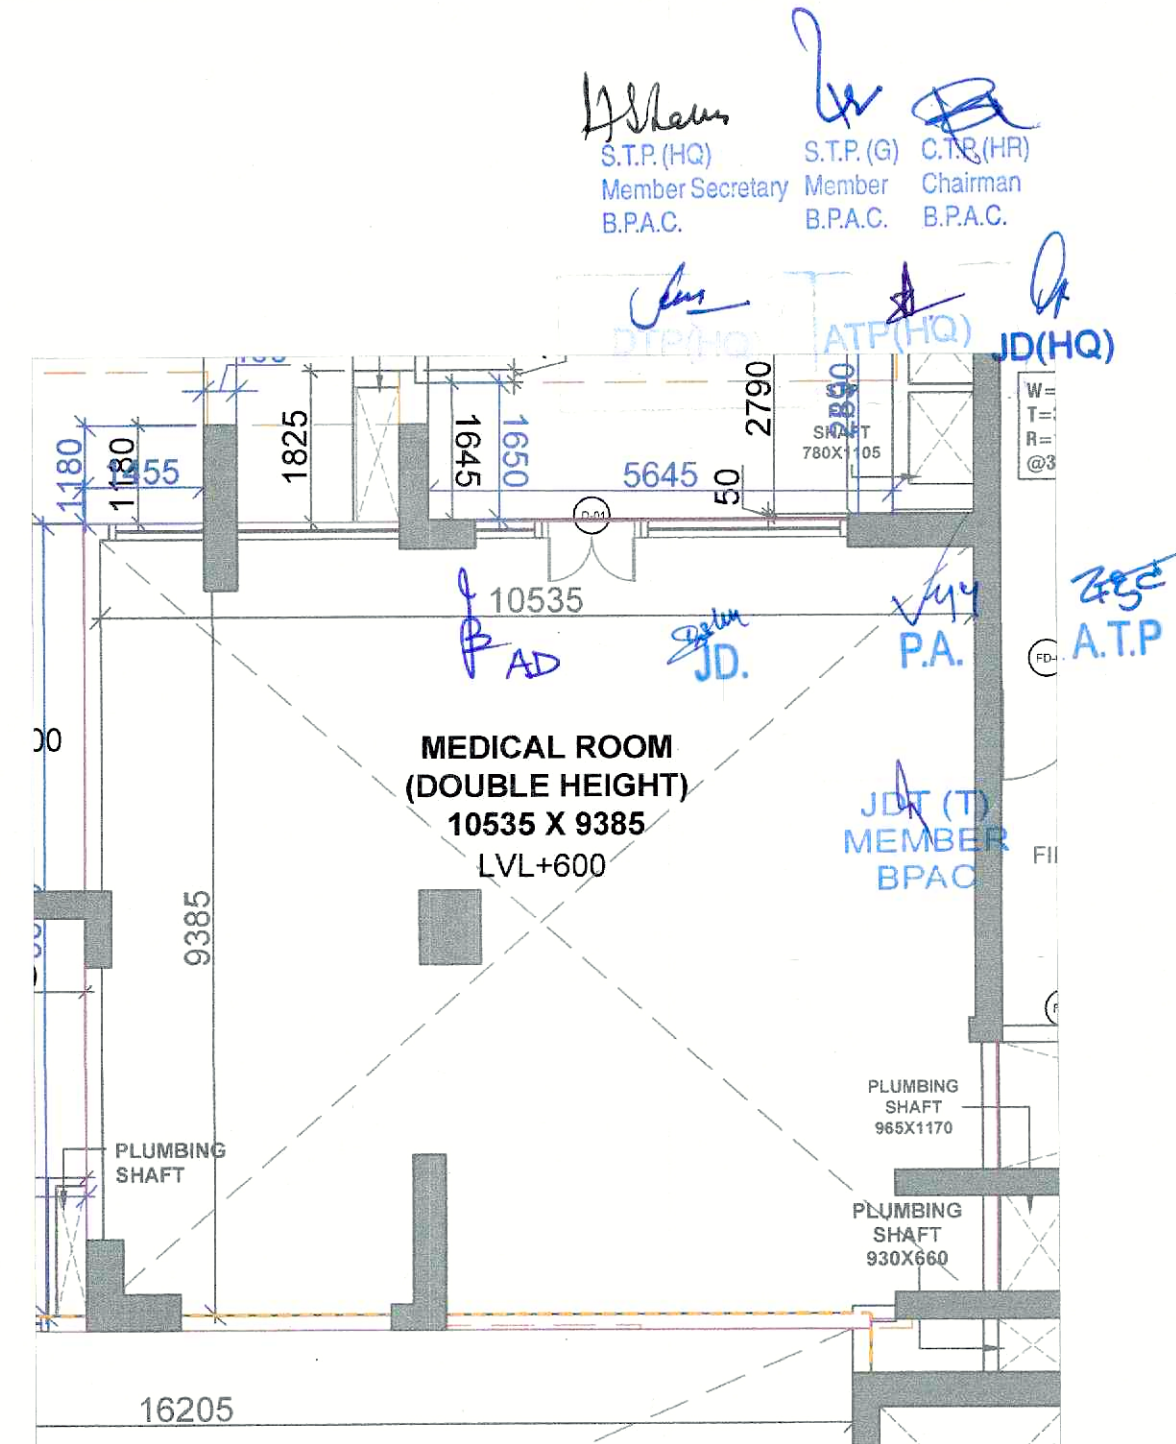

MESS/ COMMON DINING						
ADDITION						
S.N.O.	NO.	PREFIX	LENGTH	BREATH	AREA	
A	1	1	16.605	7.370	122.379	
B	1	1	3.735	6.850	25.585	
C	1	1	0.675	1.900	1.283	
TOTAL ADDITION					149.246	
TOTAL AREA					149.246	

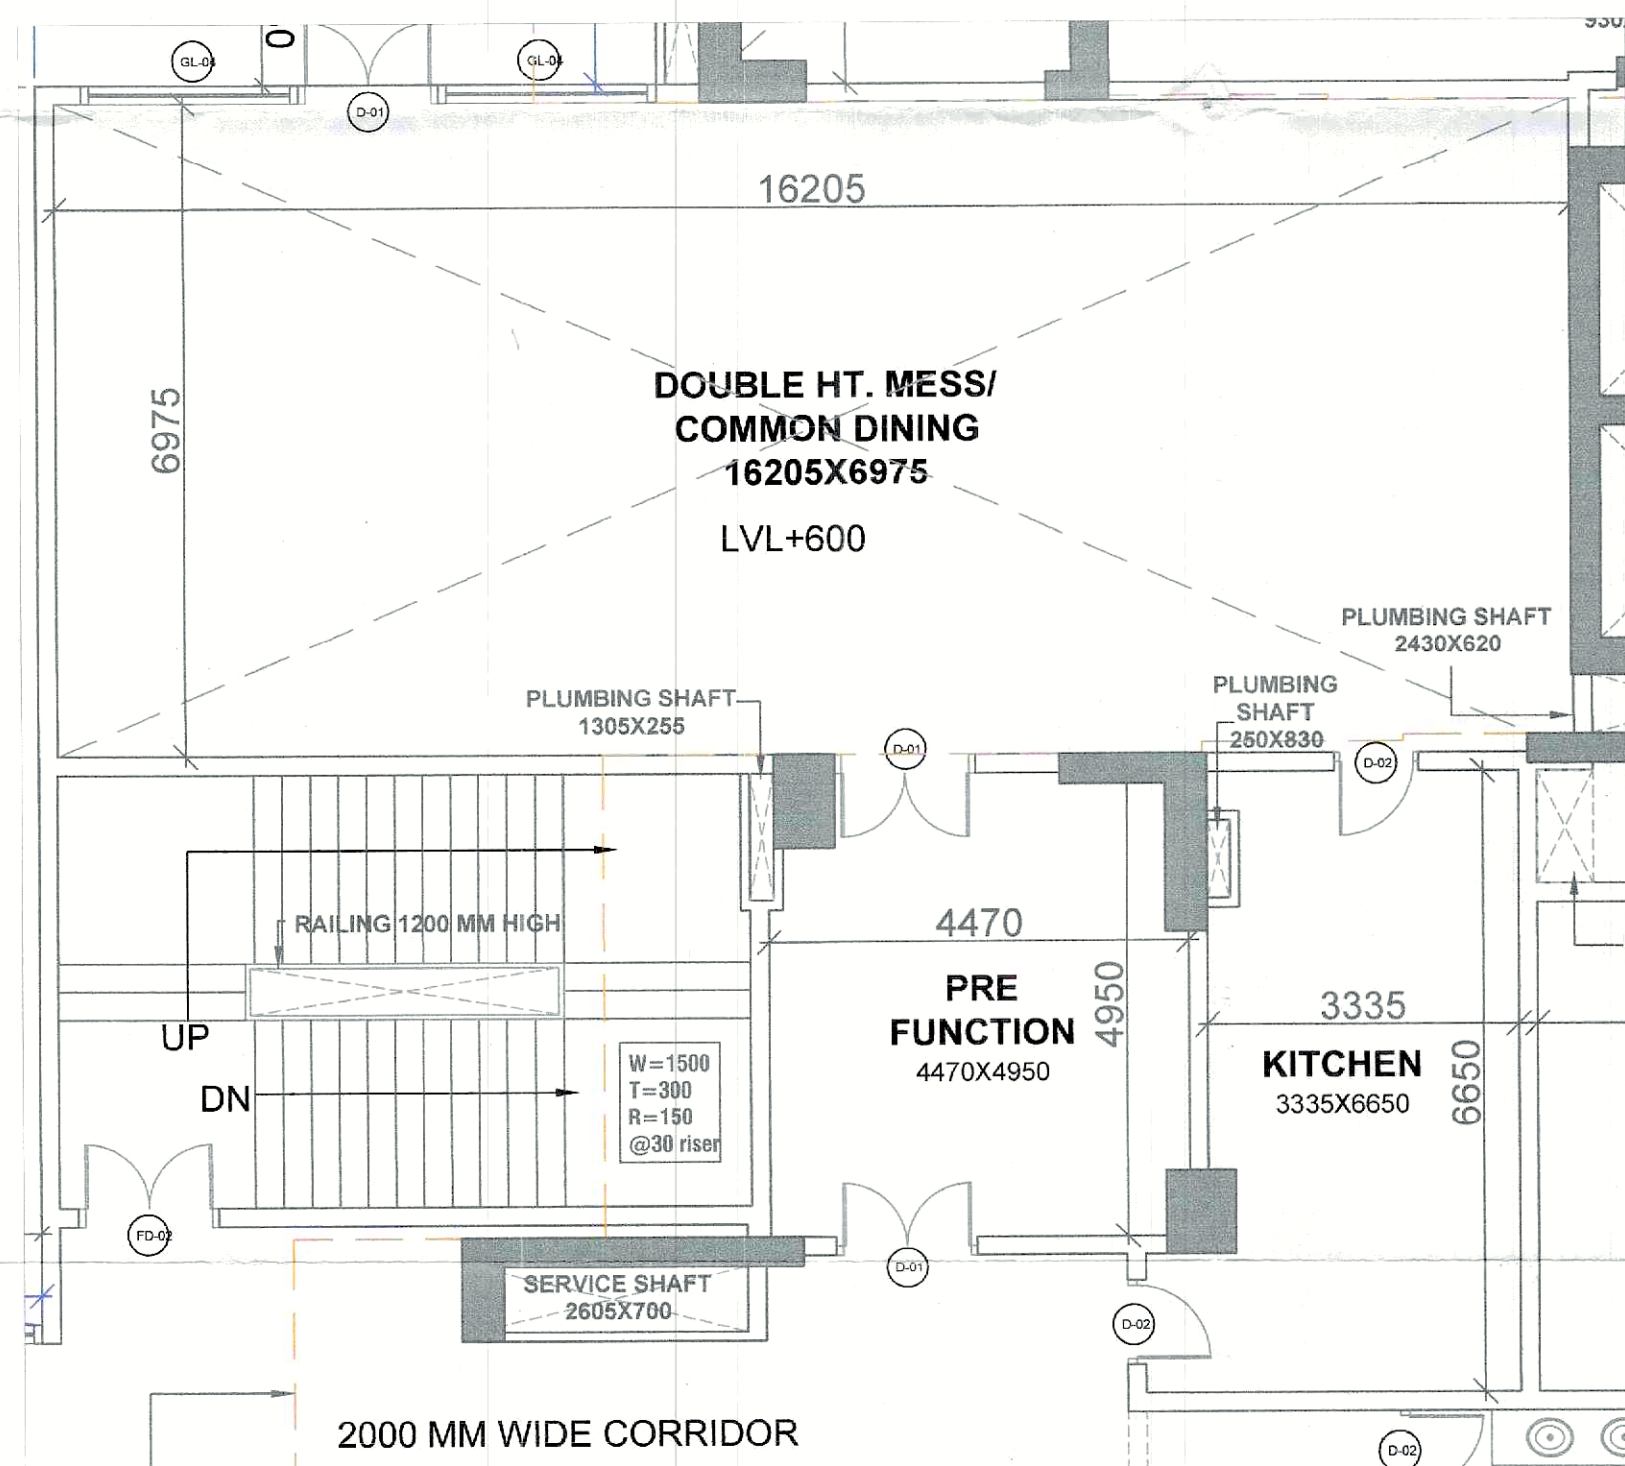

NOTES:-

- BUILDING HAS AN AUTOMATIC SYSTEM WHEREVER REQUIRED BY NBC.
- BUILDING WILL BE DESIGNED (STRUCTURE) AS PER THE RELEVANT IS CODES FOR EARTHQUAKE RESISTANCE.
- WC SHALL BE MECHANICALLY LIGHT & VENTILATED WHEREVER REQUIRED.
- ALL DIMENSIONS ARE IN MILLIMETRES UNLESS SPECIFIED OTHERWISE.
- CENTRALLY AIR CONDITIONED BUILDING WITH MECHANICAL VENTILATION, WITH 24/7 POWER BACKUP SUPPLY.

DRAWING TITLE :

COMMUNITY SERVICES AREA DETAIL

BUILDING NAME:

COMMUNITY SERVICES/T-I & T-II

ARCHITECT SIGNATURE:-



OWNER SIGNATURE:-

Fantasy Exim Pvt. Ltd.
Auth. Sign.

PROPOSED BUILDING PLANS OF RETIREMENT GROUP HOUSING (UNDER RETIREMENT HOUSING POLICY DATED 17.08.2021) OVER AN AREA MEASURING 3.825 ACRES (LICENSE NO 116 OF 2025 DATED 04.07.2025) IN SECTOR-36, SOHNA BEING DEVELOPED BY JANDU CONSTRUCTION INDIA PVT. LTD. IN COLLABORATION WITH FANTASY EXIM PVT. LTD.

DATE:-
SHEET NO.

303