


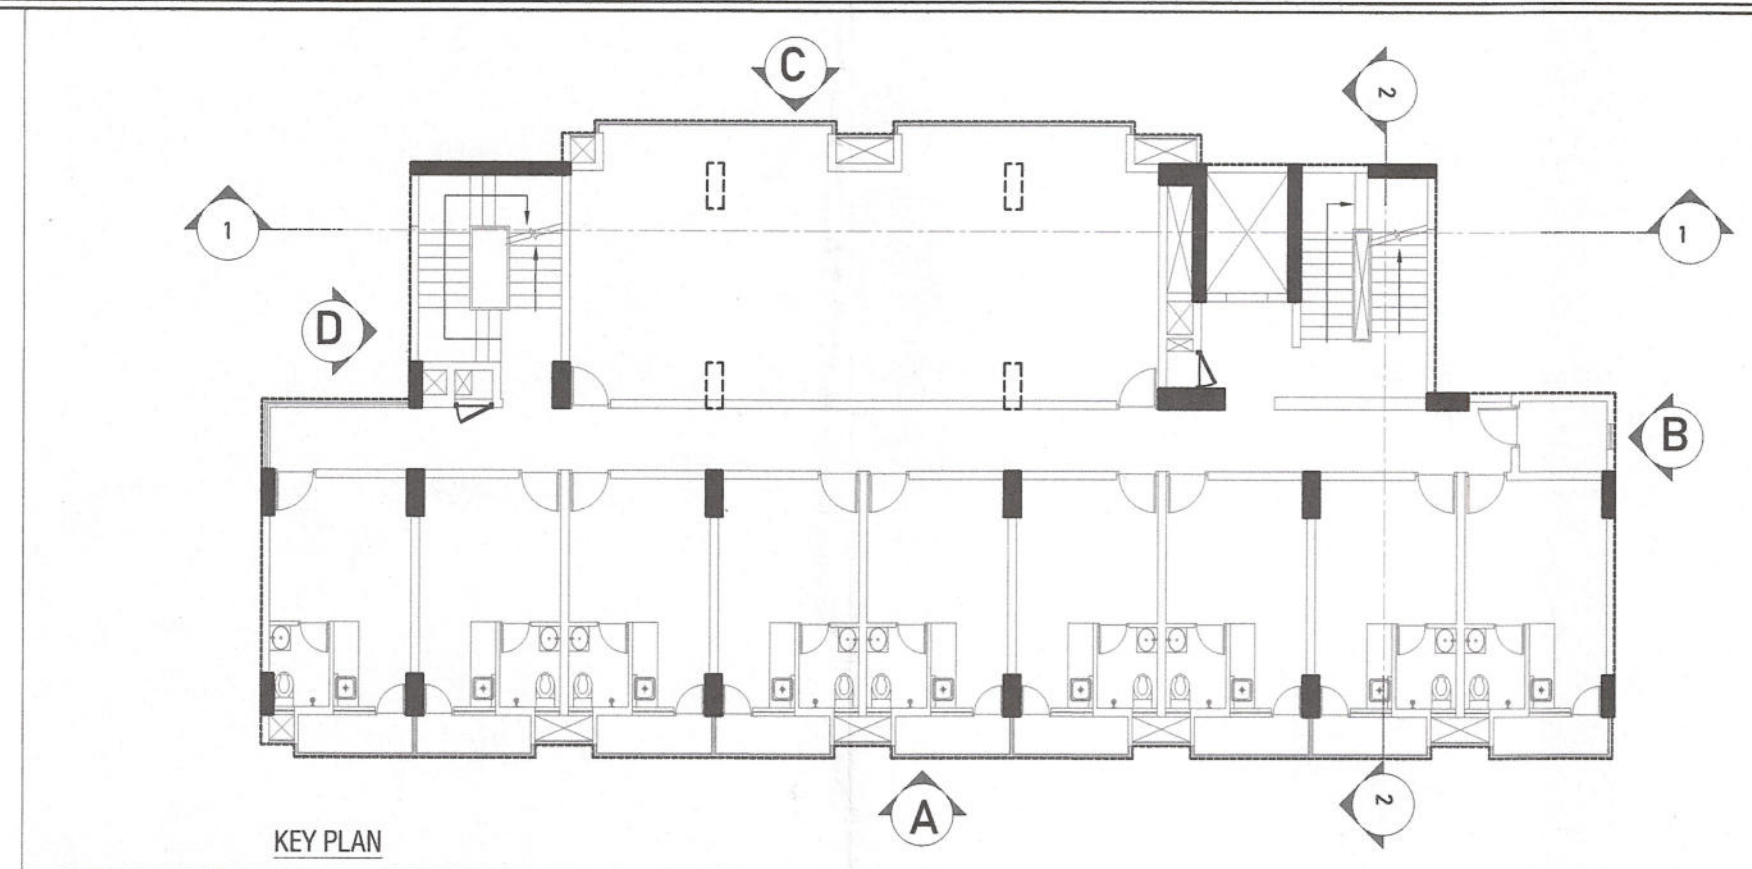

TOP OF WATER TANK
+31550

MUMTY & MACHINE RM LVL
+28350

TERRACE TOS
+25450

7th. FLOOR
+22500

6th. FLOOR
+19500

5th. FLOOR
+16500

4th. FLOOR
+13500

3rd. FLOOR
+10500

2nd. FLOOR
+7500

1st. FLOOR
+4500

LOBBY LVL.
+1500

INTERNAL. ROAD LVL.
+1350

EXTERNAL ROAD LVL.
± 00

ELEVATION A

ELEVATION B

S.T.P.(HQ)
Member Secretary
B.P.A.C.

S.T.P.(G)
Member
B.P.A.C.

C.T.A.(HR)
Chairman
B.P.A.C.

DTP(HQ)

ATP(HQ)

AD

PA

ATP


Rajesh Dutt
SD(HQ)

SANCTIONED
TO BE READ WITH THIS OFFICE
MEMO NO.: 33585
DATED : 27.08.2015

JDK(HQ)
Member
BPAC

SUBMISSION DRAWING

KEY PLAN

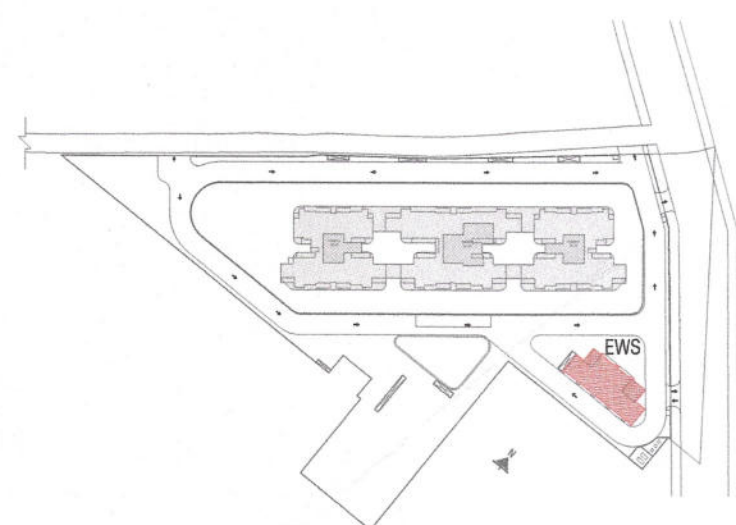

PRINCIPAL ARCHITECT

ACPL

ISO 9001:2015
Architecture
Management
Planning

ACPL Design Ltd
E-24 South Extension -III, +91 11 24622195
New Delhi 110049 India +91 11 24646709
E: contact@acplonline.com +91 11 24634069

CLIENT

SV INFRA MANAGEMENT SOLUTIONS PRIVATE LIMITED.
(FORMERLY KNOWN AS SV INFRA MANAGEMENT SOLUTIONS LLP)

PROJECT

PROPOSED GROUP HOUSING COLONY UNDER MIXED LAND USE UNDER
TOD POLICY DATED 09.02.2016 (98%RESIDENTIAL COMPONENT+2%
COMMERCIAL COMPONENT) OVER AN AREA MEASURING 4.65625 ACRES
LICENCE NO. 140 OF 2024 DATED 11.11.2024 FALLING IN SECTOR-104,
GURUGRAM BEING DEVELOPED BY SV INFRA MANAGEMENT SOLUTIONS
PRIVATE LIMITED (FORMERLY KNOWN AS SV INFRA MANAGEMENT
SOLUTIONS LLP)

For SV Infra Management Solutions Private Limited

Authorised Signatory

OWNER/AUTH. SIGNATURE

DRAWING TITLE

EWS (ELEVATION - A & B)

DRAWING NO. A-33

ARCHITECT'S SIGNATURE

KULMEET SHANGARI
ARCHITECT
CA/97/21741

SCALE : 1:100