


NOTE:

- BUILDING HAS AUTOMATIC SPRINKLER SYSTEM WHEREVER REQUIRED BY NBC.
- BUILDING WILL BE DESIGNED (STRUCTURES) AS PER RELEVANT IS CODES FOR EARTH QUAKE RESISTANCE.
- 10% POWER BACKUP MECHANICAL VENTILATED SHIFTS.

KEY PLAN:

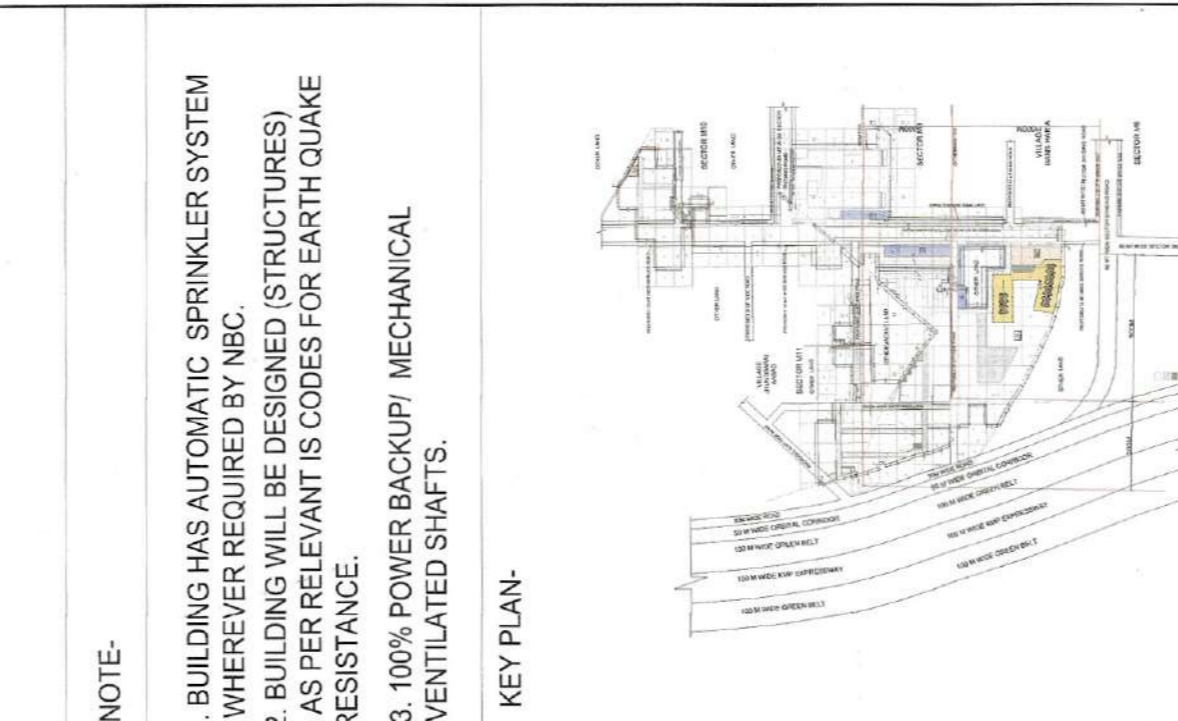

PROJECT: PROPOSED BUILDING PLAN OF GROUP HOUSING POCKET 3 AREA MEASURING 9.152 ACRES PART OF INDUSTRIAL PLOTTED COLONY OVER AN AREA OF 100 ACRES IN PHASE-11A, VILLAGE OF VILLAGE BAGHARA AND JHUND SARAI ABAD, IN DISTRICT OF FARUKHABAD, UTTAR PRADESH, INDIA. DATE: 08/09/2023 IN THE REVIEW ESTATE.

OWNER: MSM INDIA INFRASTRUCTURES PVT. LTD.

ARCHITECTS: STUDIO SYMBIOSIS
INDIA | GERMANY | UK
1301, TOWER E SKYMARK ONE
SECTOR 38, NEW DELHI, U.P. 201301, INDIA
E-MAIL: INFO@STUDIO-SYMBIOSIS.COM
WWW.STUDIO-SYMBIOSIS.COM

OWNERS SEAL & SIGNATURE: [Signature]

ARCHITECTS SEAL & SIGNATURE: [Signature]

DATE: 08/09/2023

SCALE: 1:300

DWG NO.: BS-02

DWG TITLE: BASEMENT-02 PLAN (POCKET B)

RAMP-01: FROM B1 TO B2
SLOPE: 1:10
WIDTH: 4.1 MT
LENGTH: 4.5 MT

RAMP-02: UP FROM B3 TO B2
SLOPE: 1:10
WIDTH: 4.1 MT
LENGTH: 4.5 MT


RAMP-03: FROM B1 TO B2
SLOPE: 1:10
WIDTH: 4.1 MT
LENGTH: 4.5 MT

RAMP-04: FROM B2 TO B3
SLOPE: 1:10
WIDTH: 4.1 MT
LENGTH: 4.5 MT

RAMP-05: DN FROM B2 TO B3
SLOPE: 1:10
WIDTH: 4.1 MT
LENGTH: 4.5 MT

LEGEND:-

FD	FIRE DOOR	1800	2250	± 00	2HR FIRE RATED
FD1	FIRE DOOR	1500	2250	± 00	2HR FIRE RATED
FD2	FIRE DOOR	1500	2250	+100	2HR FIRE RATED
FD3	FIRE DOOR	1250	2250	± 00	2HR FIRE RATED
FD4	FIRE DOOR	900	2150	+100	2HR FIRE RATED
FD5	FIRE DOOR	700	2150	+100	2HR FIRE RATED
FD6	FIRE DOOR	1000	2150	+100	2HR FIRE RATED
RS01	ROLLING SHUTTER	3000	2500	± 00	2HR FIRE RATED

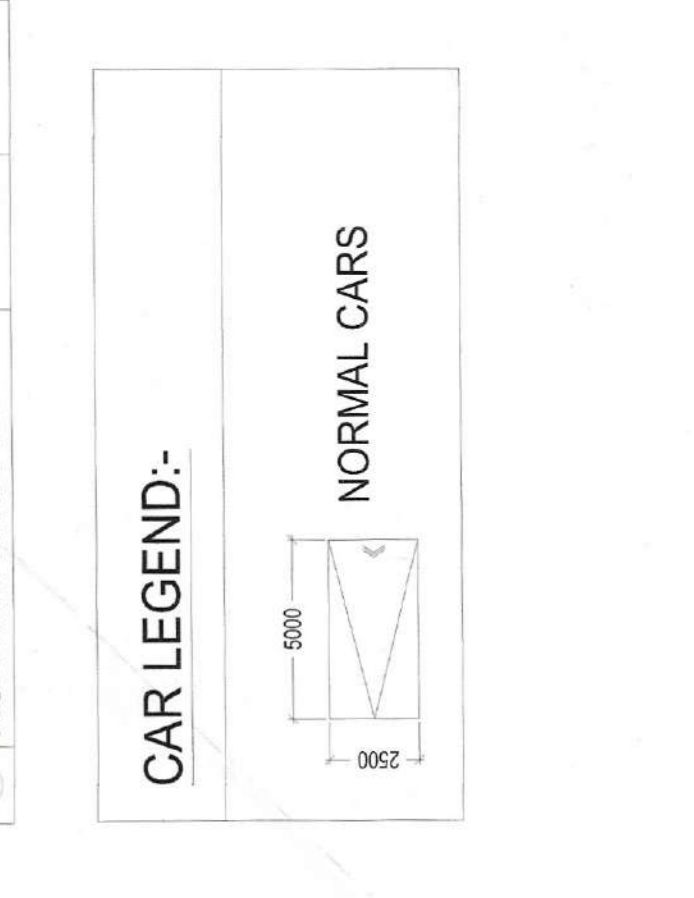

BASEMENT-2
LVL- 9450
NO OF CARS PROPOSED- 322