



EW5 FIRST, SECOND, THIRD & FOURTH FLOOR FAR AREA DIAGRAM
SCALE 1:125

BUA AREA PER FLOOR(EWS)					
S.NO.	SHAPE	WIDTH	LENGTH	NOS.	AREA (SQ M)
ADDITIONS					
1	TYPICAL FLOOR FAR				591.192
3	STAIRCASE AREA PER FLOOR				33.959
BUILT UP AREA PER FLOOR					625.151


MUMTY FLOOR AREA DIAGRAM(EWS)					
S.NO.	SHAPE	WIDTH	LENGTH	NOS.	AREA (SQ M)
ADDITIONS					
1	RECTANGLE	6.410	6.590	1	42.242
2	RECTANGLE	3.630	8.500	1	30.855
3	RECTANGLE	3.280	8.500	1	27.880
MUMTY FLOOR AREA					100.977

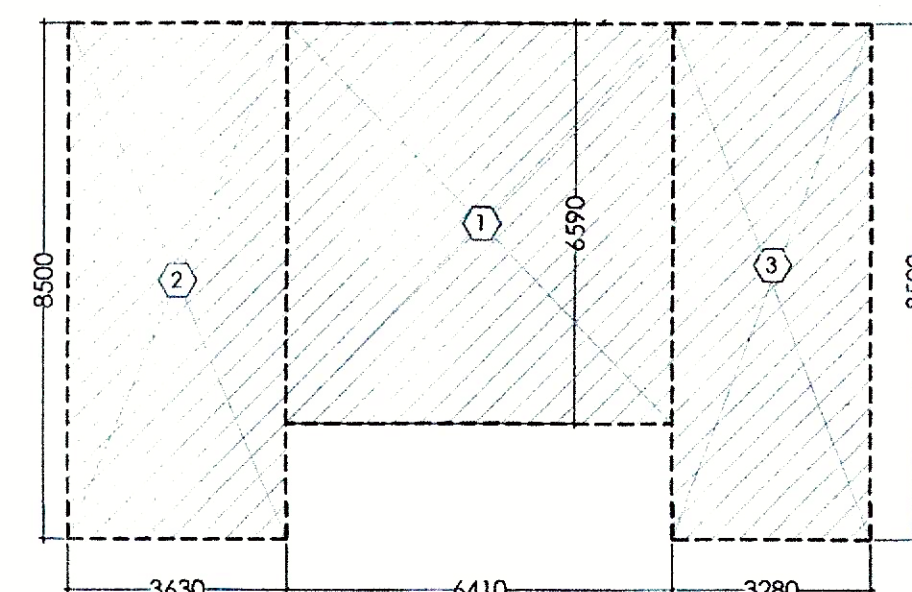


MUMTY FLOOR AREA DIAGRAM (EWS)
SCALE 1:125

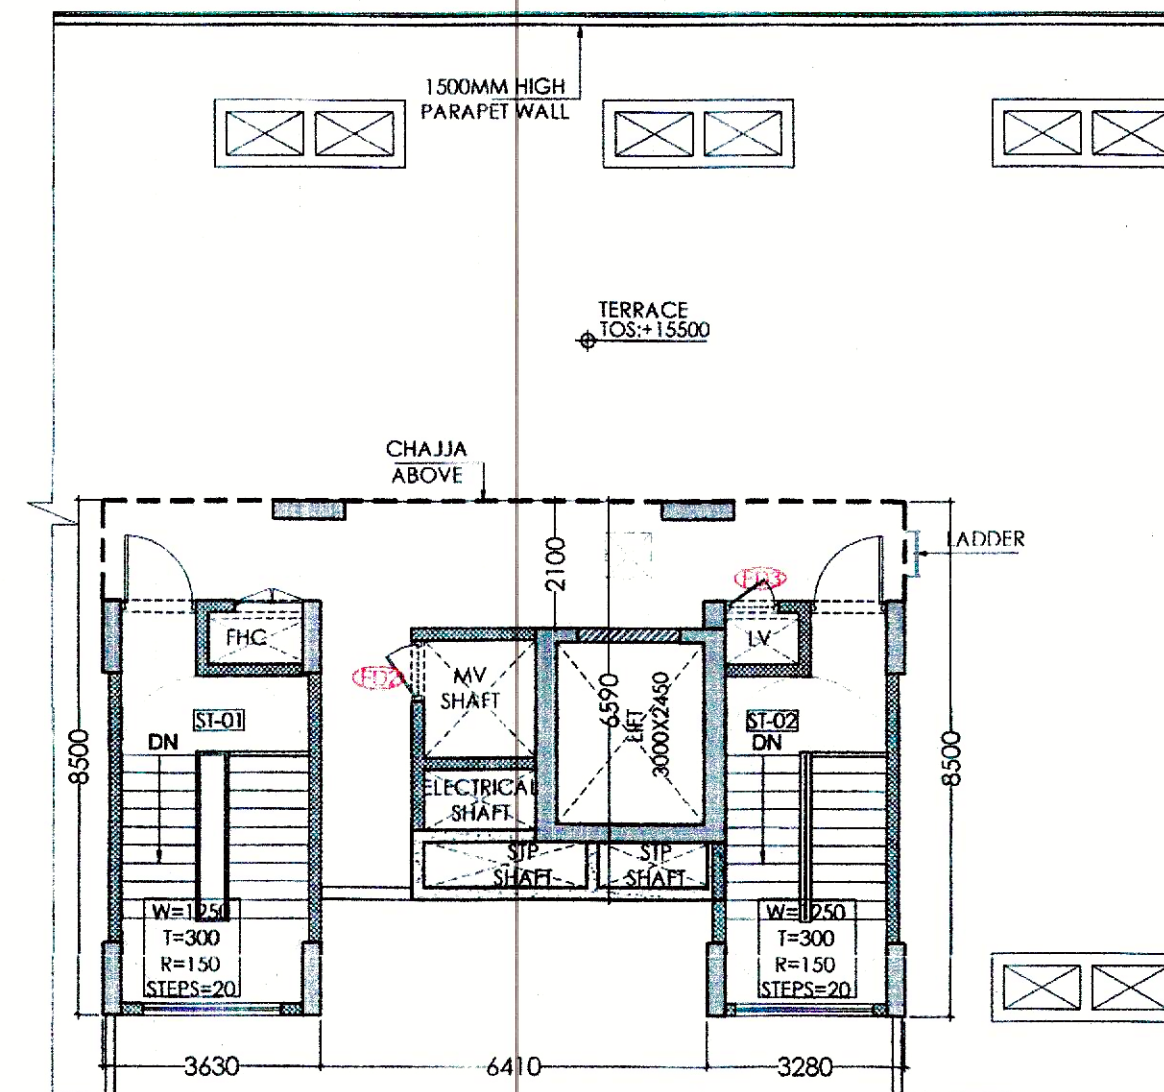


 EWS TERRACE LEVEL PLAN
 SCALE 1:125

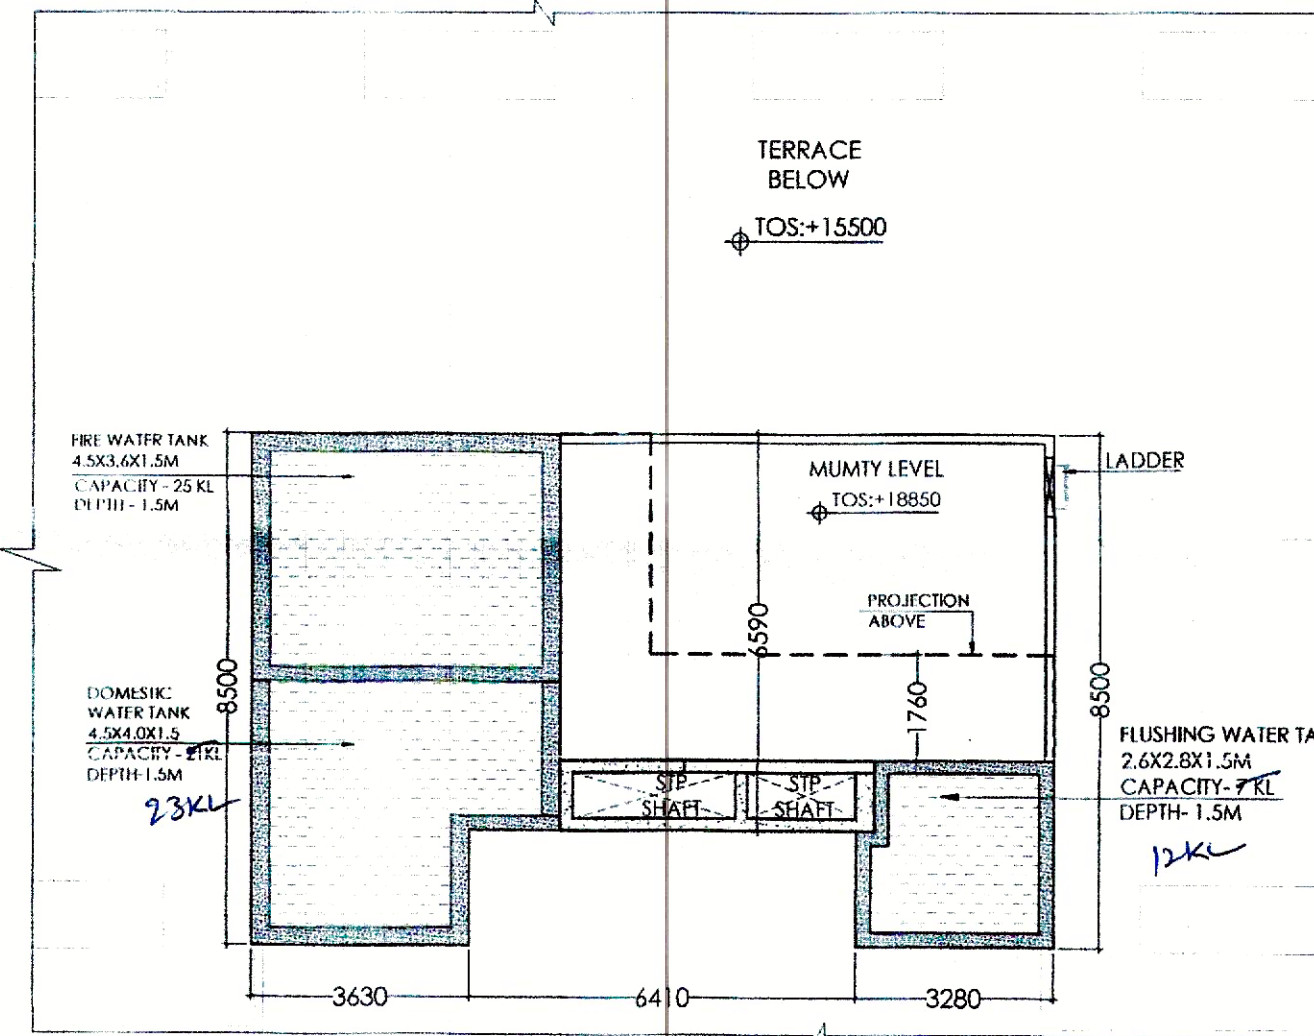


 EWS MUMTY LEVEL PLAN
 SCALE 1:125

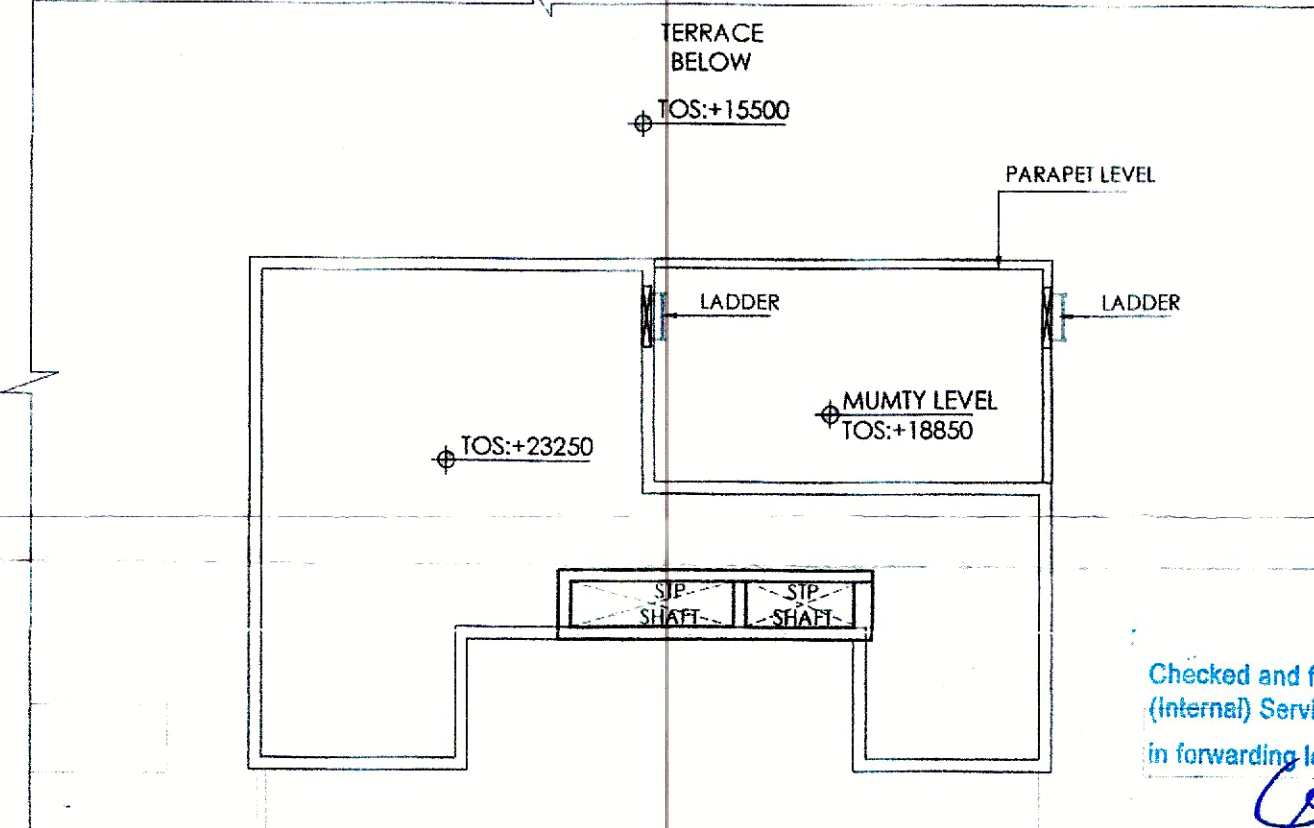

○ EWS ROOF LEVEL PLAN
SCALE 1:125

DOOR/WINDOW SCHEDULE						
S.NO.	DOOR TAG	WIDTH	LINTEL	CHIL	FIRE RATING	LOCATION
					DOORS	
1	D1	1050	2150	0		BEDROOM ENTRANCE CORRIDOR
2	D2	800	2150	0		TOILET
3	D3	1250	2150	0		TERACE/ DOOR
4	GD1	1500	2150	0		SLIDENY DOOR
5	DW1	1250	2150	12000		KITCHEN
					WINDOW/GLAZING	
6	V1	1250	2150	1200		STAIR AC TOILETS
7	V1	600	2150	1200		TOILETS
8	GL1	1350	2150	1200		GF CORRIDOR
					FIRE DOORS	
9	FD1	1250	2150	2400	2400	STAIR AC
10	FD2	1250	2150	2400	2400	STAIR AC
11	FD3	900	2150	2400	2400	STAIR AC
12	FD4	900	2150	2400	2400	STAIR AC

DRAWING TITLE GROUP HOUSING COLONY [EWS] FIRST SECOND THIRD	DRAWING NO AR-E-102
--	----------------------------

- | NOTES :- | for Criteria 1
HSPV. |
|--|-------------------------|
| <ul style="list-style-type: none"> • VRV System is being provided. • Full DG power back up is being provided. • Toilets are mechanical ventilated. • All lifts shall have 100% power back-up. • All electrical installations shall be as per provision of nbc. • Fire-fighting/safety provisions will be as per relevant nbc provisions. • Basement area shall have mechanically ventilated as per relevant code. • All toilets are ventilated as per hyetaca building code 2017 • Building has automatic sprinkler system wherever required by nbc. • Building will be designed (structures) as per relevant i.s. codes for earthquake resistance. • Solar panels of required capacity shall be provided on roof top as per hareda/norms. • All handicap ramps with railing. • All fire fighting installations shall be as per provision of nbc. • The rainwater harvesting system shall be provided as per central ground water Authority norms. | |