


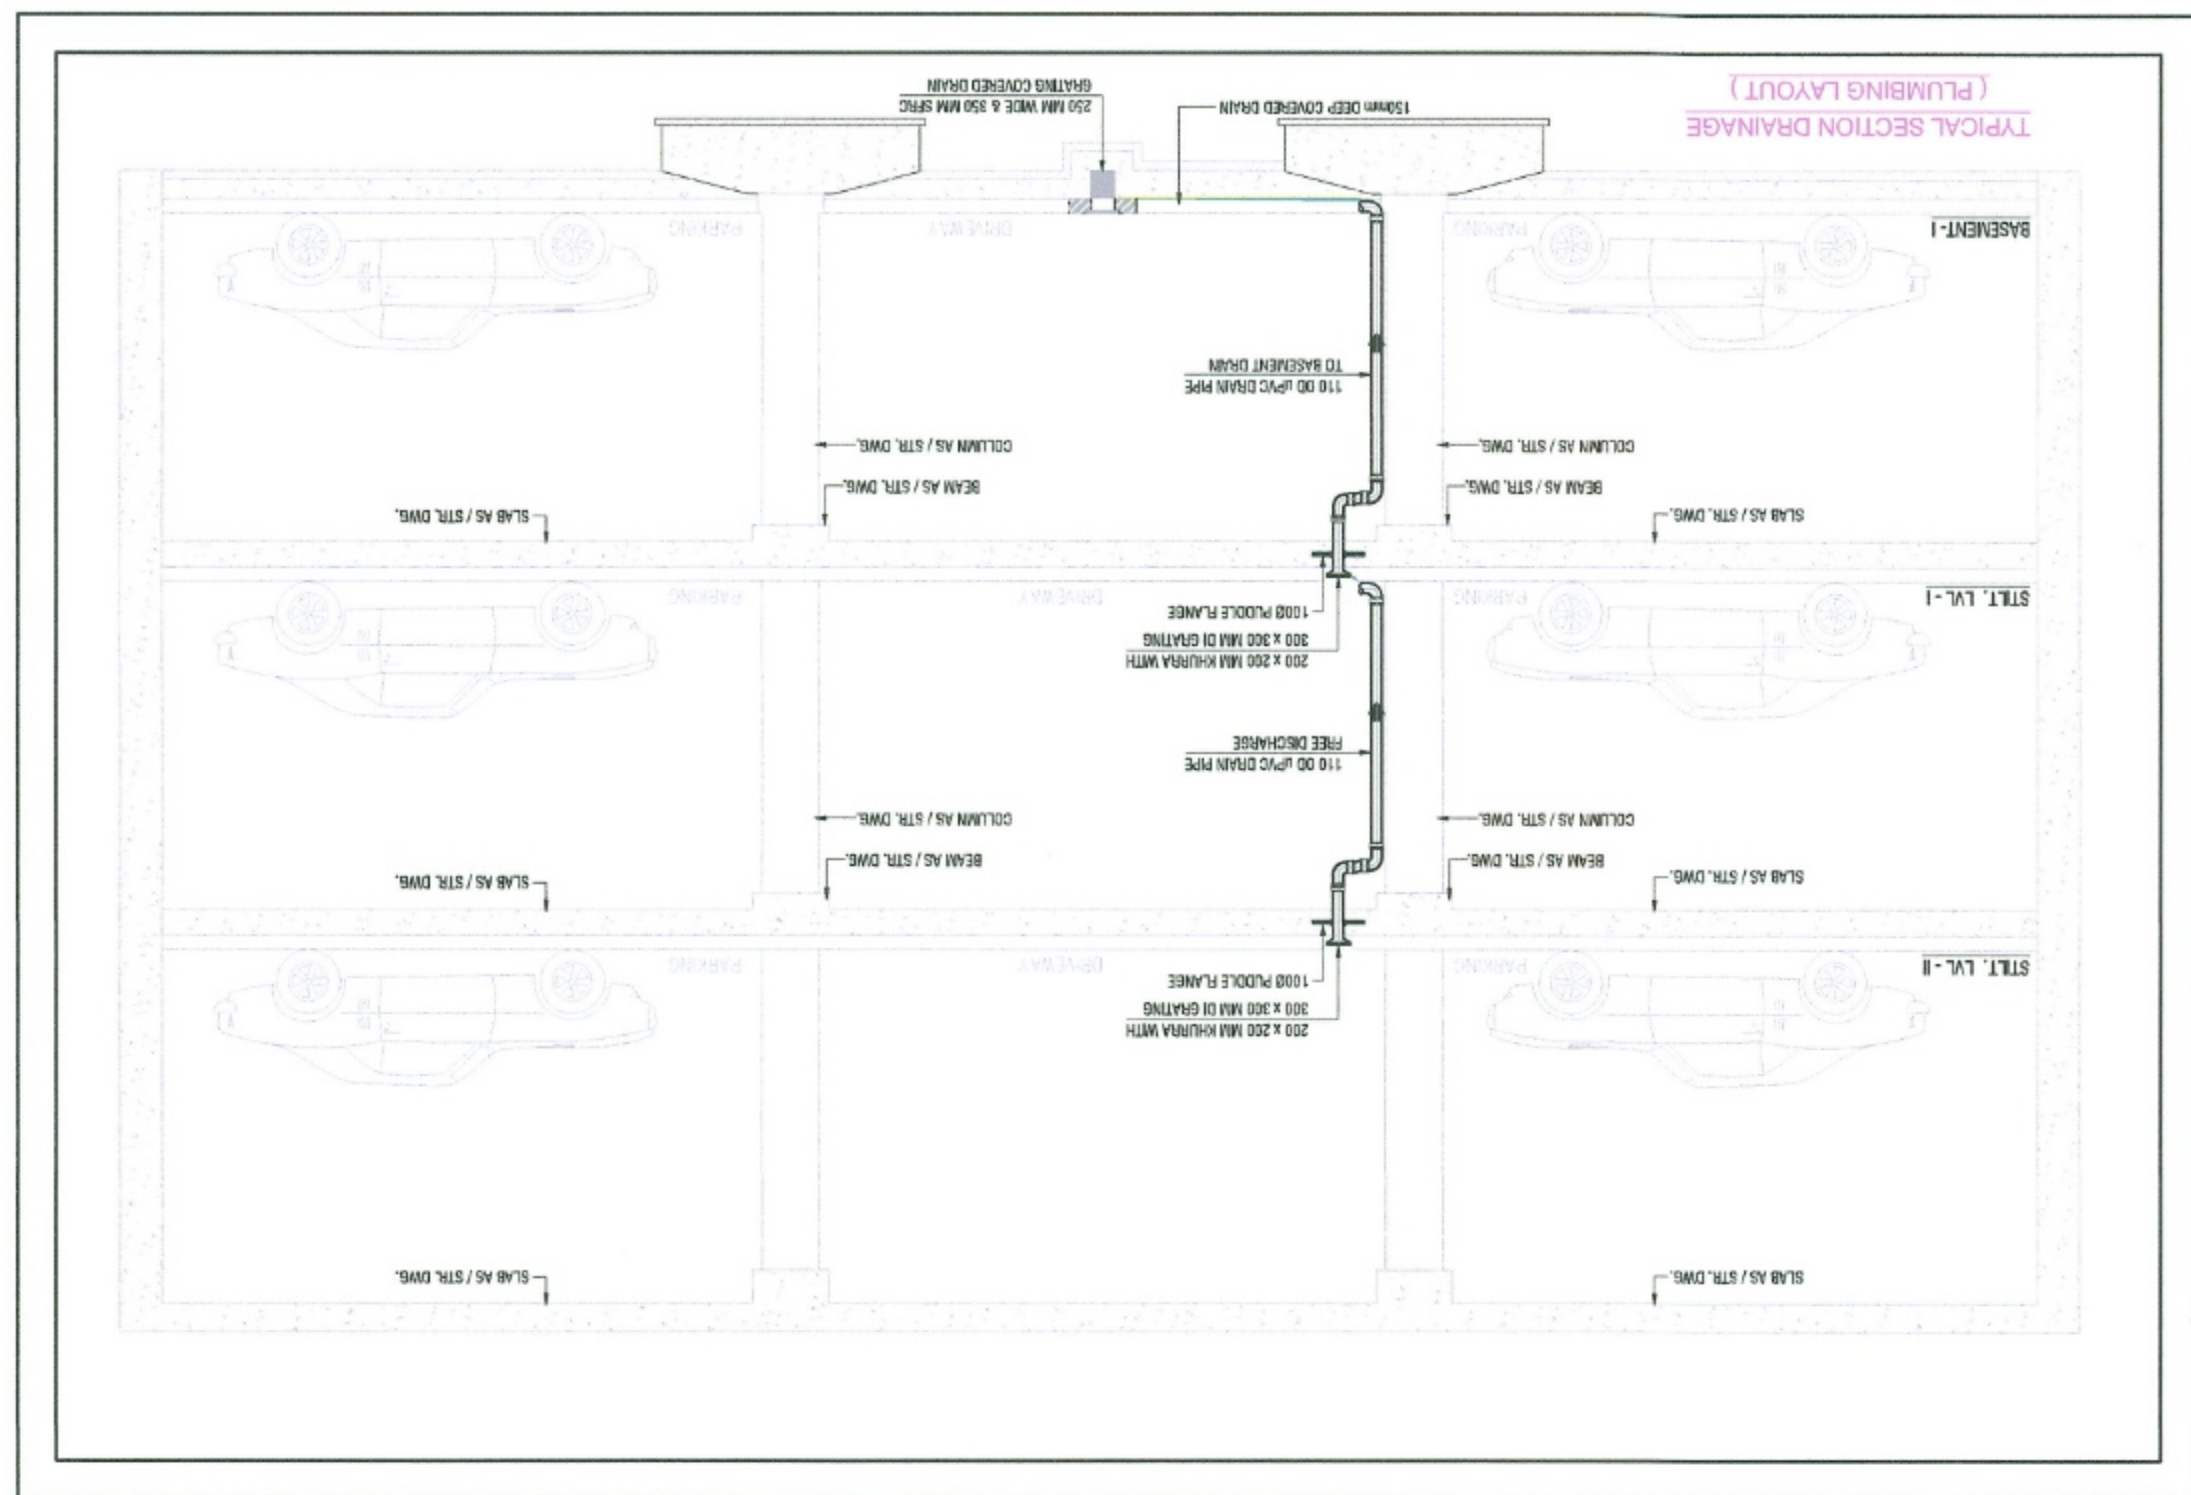

LEGEND :-

D	110 OD uPVC DRAIN PIPE TO SUB SOIL DRAINAGE
KH	KHURRA (250x250)mm GRATING.
	(150x150) CUT OUT IN PODIUM
	FLOOR SLAB FOR 110 OD uPVC DRAIN PIPE.
T	1500 PUDDLE FLANGE IN GROUND FLOOR
	ROOF LEVEL SLAB

