




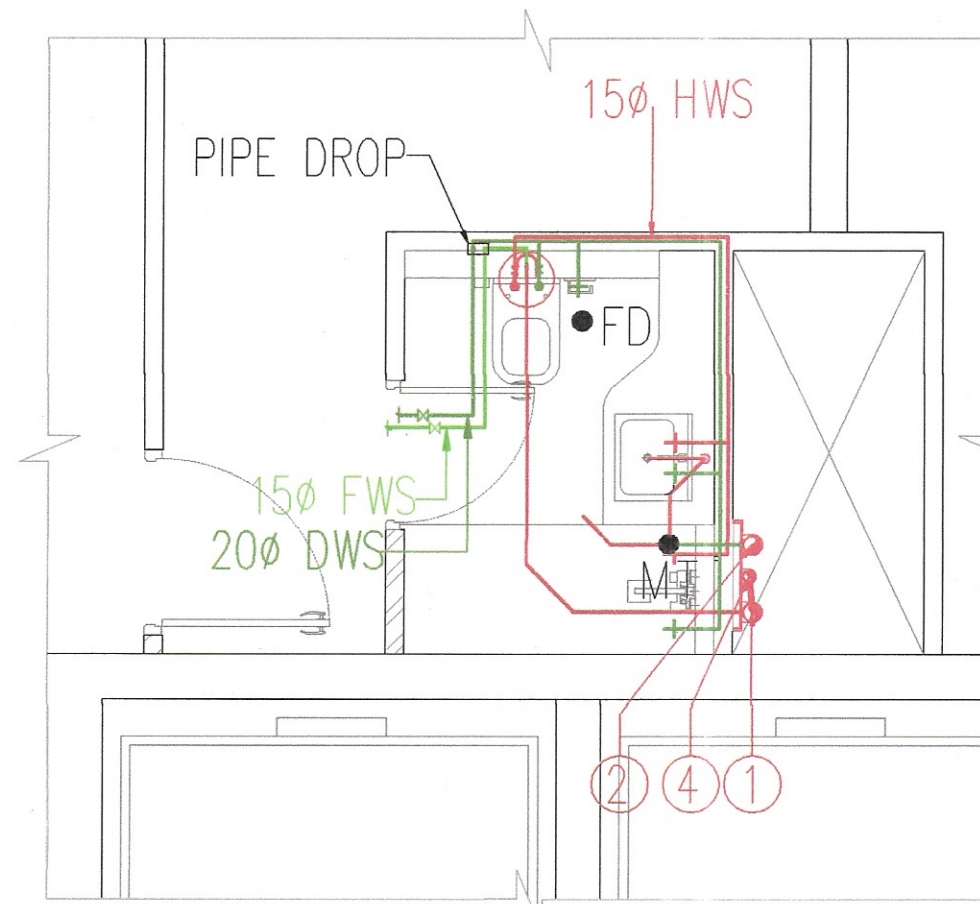


TOILET DETAIL-A
TOWER-1

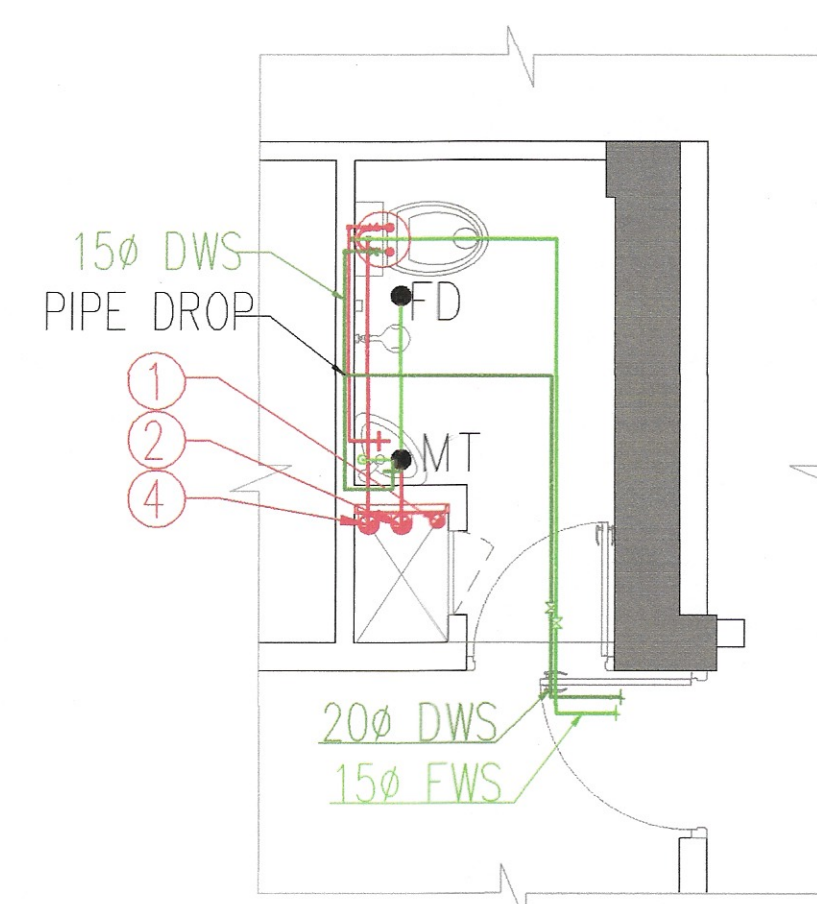


TOILET DETAIL-B
TOWER-1

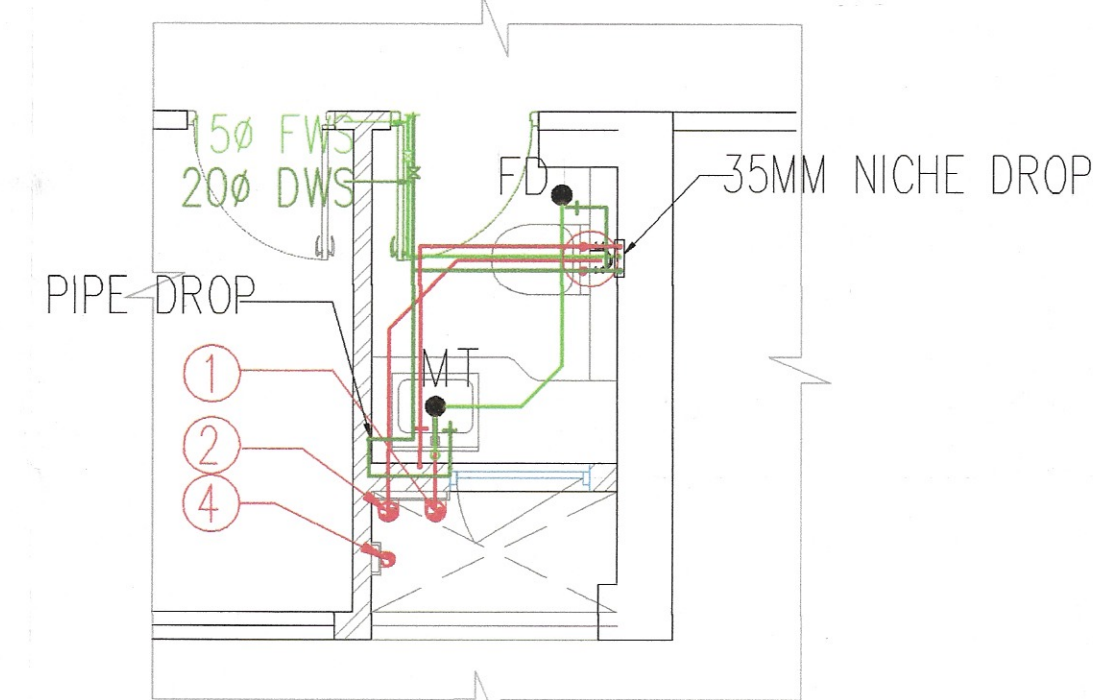


TOILET DETAIL-C
TOWER-1

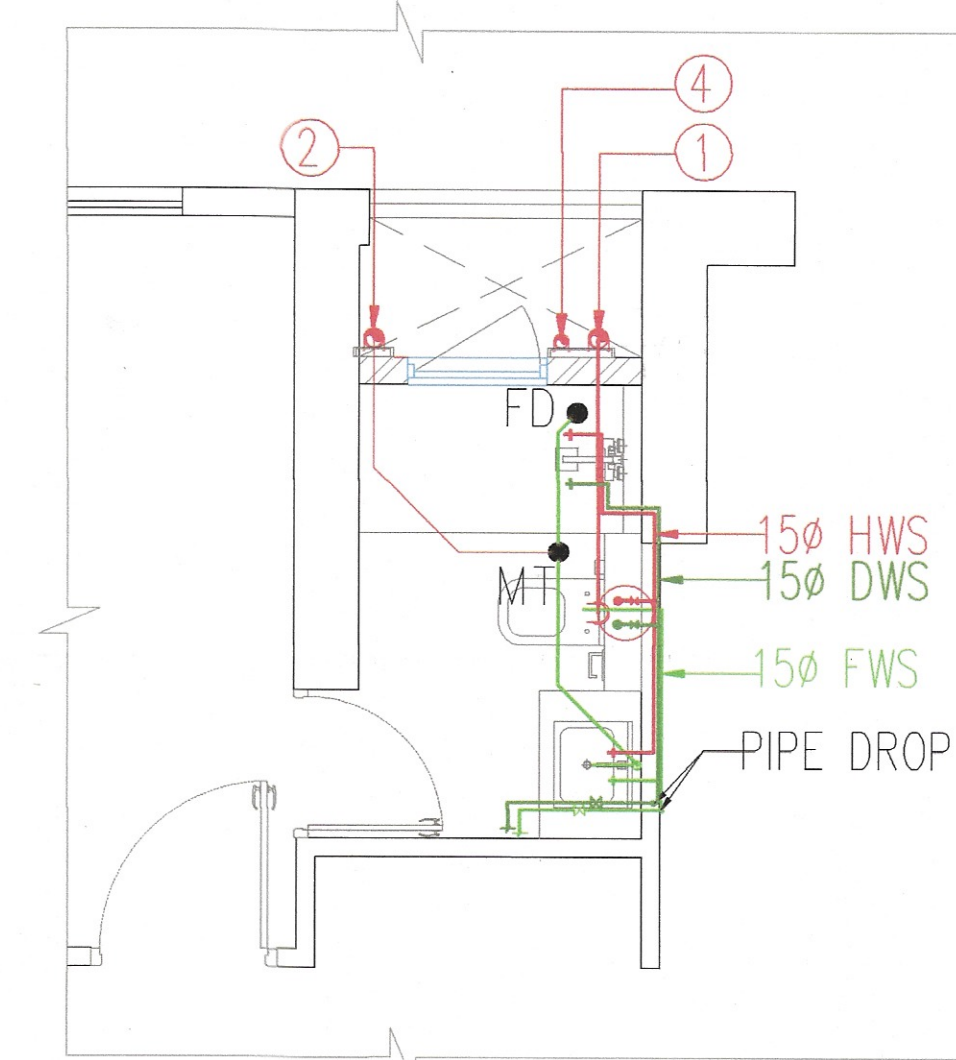


TOILET DETAIL-D
TOWER-1

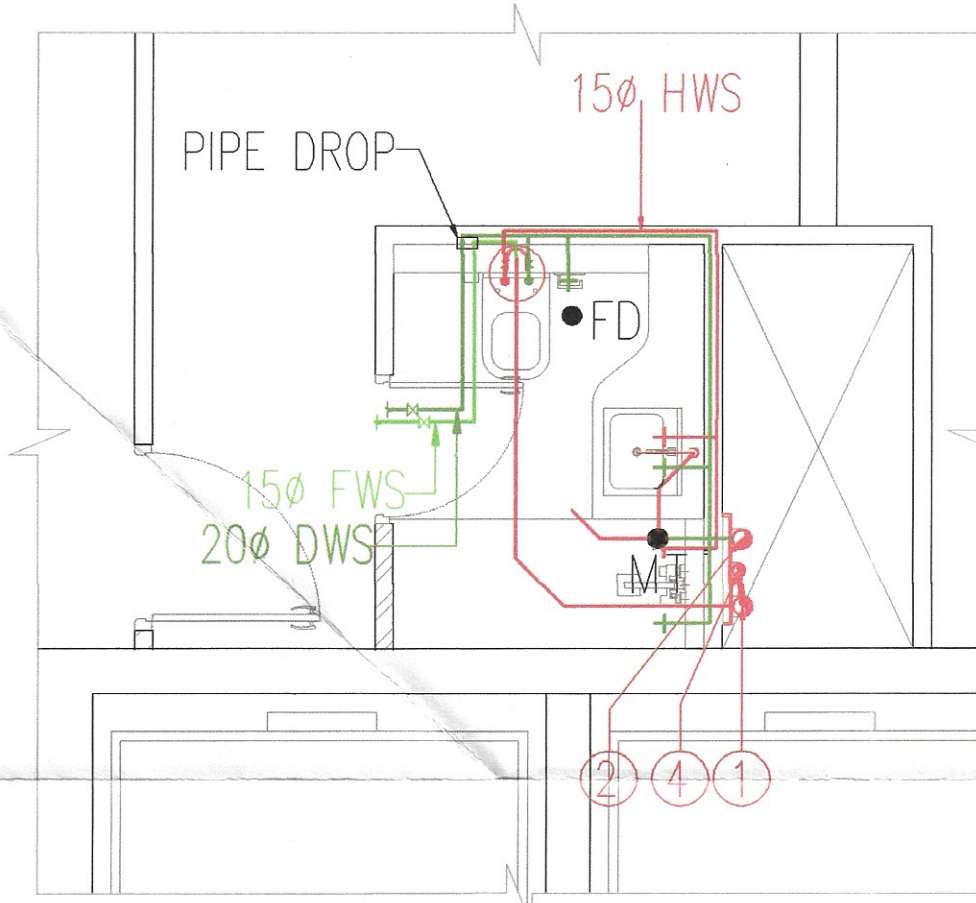


TOILET DETAIL-A
TOWER-2

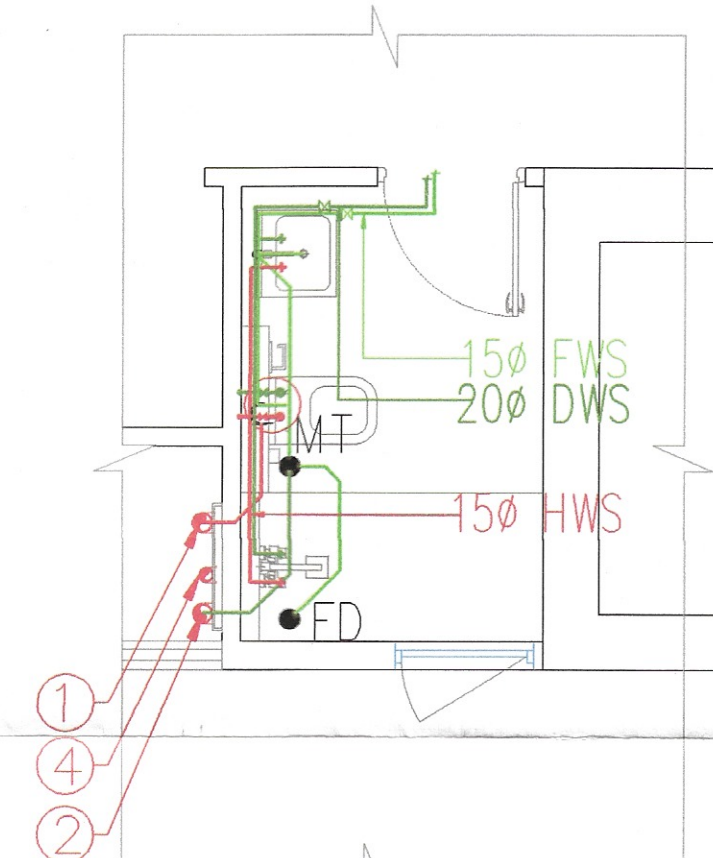

TOILET DETAIL-B
TOWER-2

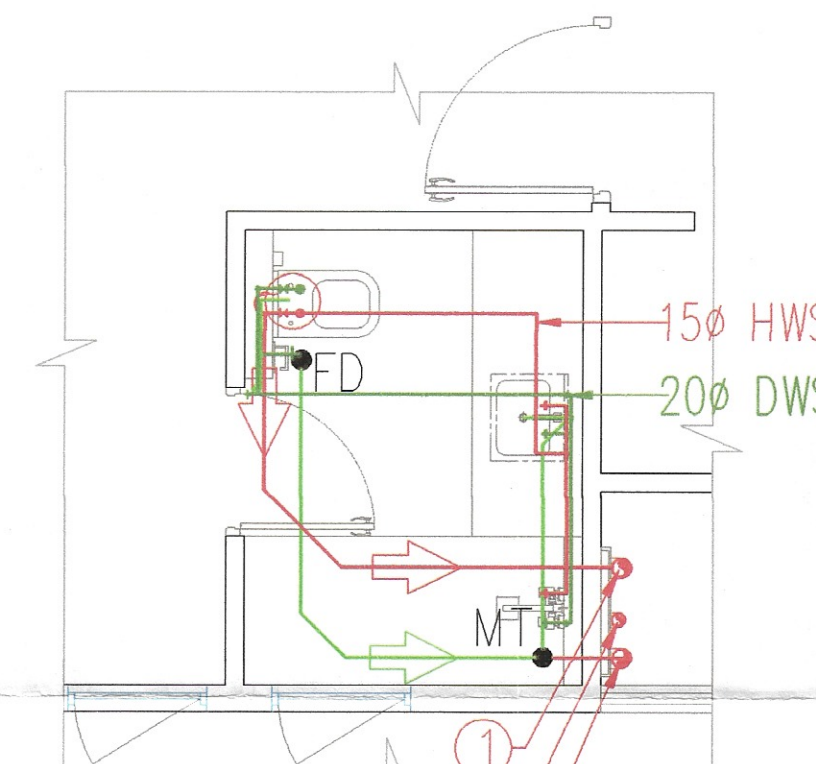

TOILET DETAIL-C
TOWER-2

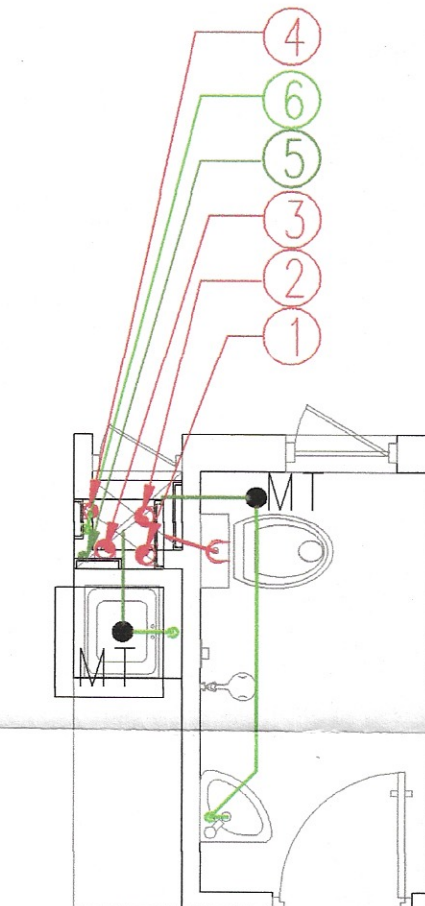

TOILET DETAIL-A
EWS

Checked and found ok for Public Health
(Internal) Service only subject to comments in
in forwarding letter No. 28488, DV. 28/12/19
Superintending Engineer (HQ)
for Chief Engineer-I
HSVP, Panchkula

- Note :-
1. BUILDING HAS AUTOMATIC SPRINKLER SYSTEM WHEREVER REQUIRED BY NBC.
 2. BUILDING WILL BE DESIGNED (STRUCTURES) AS PER RELEVANT IS CODES FOR EARTH QUAKE RESISTANCE.
 3. ALL TOILET & KITCHEN HAVE PERMANENT VENTILATION /EXHAUST
 4. ALL BUILDINGS ARE NATURALLY VENTILATED AND WHERE EVER REQUIRED MECHANICAL VENTILATION IS PROPOSED WITH 100% POWER BACKUP.

SANCTIONED
MEMO NO. 41935
DATED: 03-11-2025

S.T.P. (HQ) Member Secretary B.P.A.C.
S.T.P. (G) Member B.P.A.C.
C.T.P. (HR) Chairman B.P.A.C.
AD
PA
ATP
J.D.T. (HQ) Member B.P.A.C.
Rajesh Dutt SD(HQ)

Project
PROPOSED BUILDING PLAN OF RESIDENTIAL GROUP HOUSING COLONY OVER AN AREA MEASURING 5.1375 ACRE (LICENSE NO. 62 OF 2025 DATED 01-05-2025) IN SECTOR 103, GURUGRAM BEING DEVELOPED BY BABBLER PROJECTS PVT. LTD. AND AIPL BHARAT INFRASTRUCTURE PRIVATE LIMITED IN COLLABORATION WITH AIPL BHARAT INFRASTRUCTURE PRIVATE LIMITED.

Client
AIPL Bharat Infrastructure Pvt. Ltd.
AIPL Business Club, 5th Floor, Sector 62, Gurugram 122 002, Haryana, IN
Phone: +91 92111 60000 Ext: 7794

Architects:
Morphogenesis
Plot No. 41, Industrial Estate, Okhla Phase-III, New Delhi 110020, India
TEL: +91 11 41828070
FAX: 91 11 26490351
E Mail: studio@morphogenesis.org

Associate Architects:

SBA Design N Code LLP
Architecture-Codes-Interiors
(Formerly known as RIMS)
69 Nora Niwas Bhawani Kunj (Behind D2), Vasant Kunj, New Delhi-110070.
Mob.: 9810791652, 9811077209

OWNER'S SEAL & SIGNATURE

AIPL BHARAT INFRASTRUCTURE PRIVATE LIMITED
Authorised Signatory

ARCHITECT'S SEAL & SIGNATURE

POOJA NIKHAR
CA/2012/55585

JUNE-2025 Scale: NTS
Drawing Title: TOILET DETAIL TOWER-01 & 02 EWS
Drawing No: TD-1
A
02-SEPT-25