

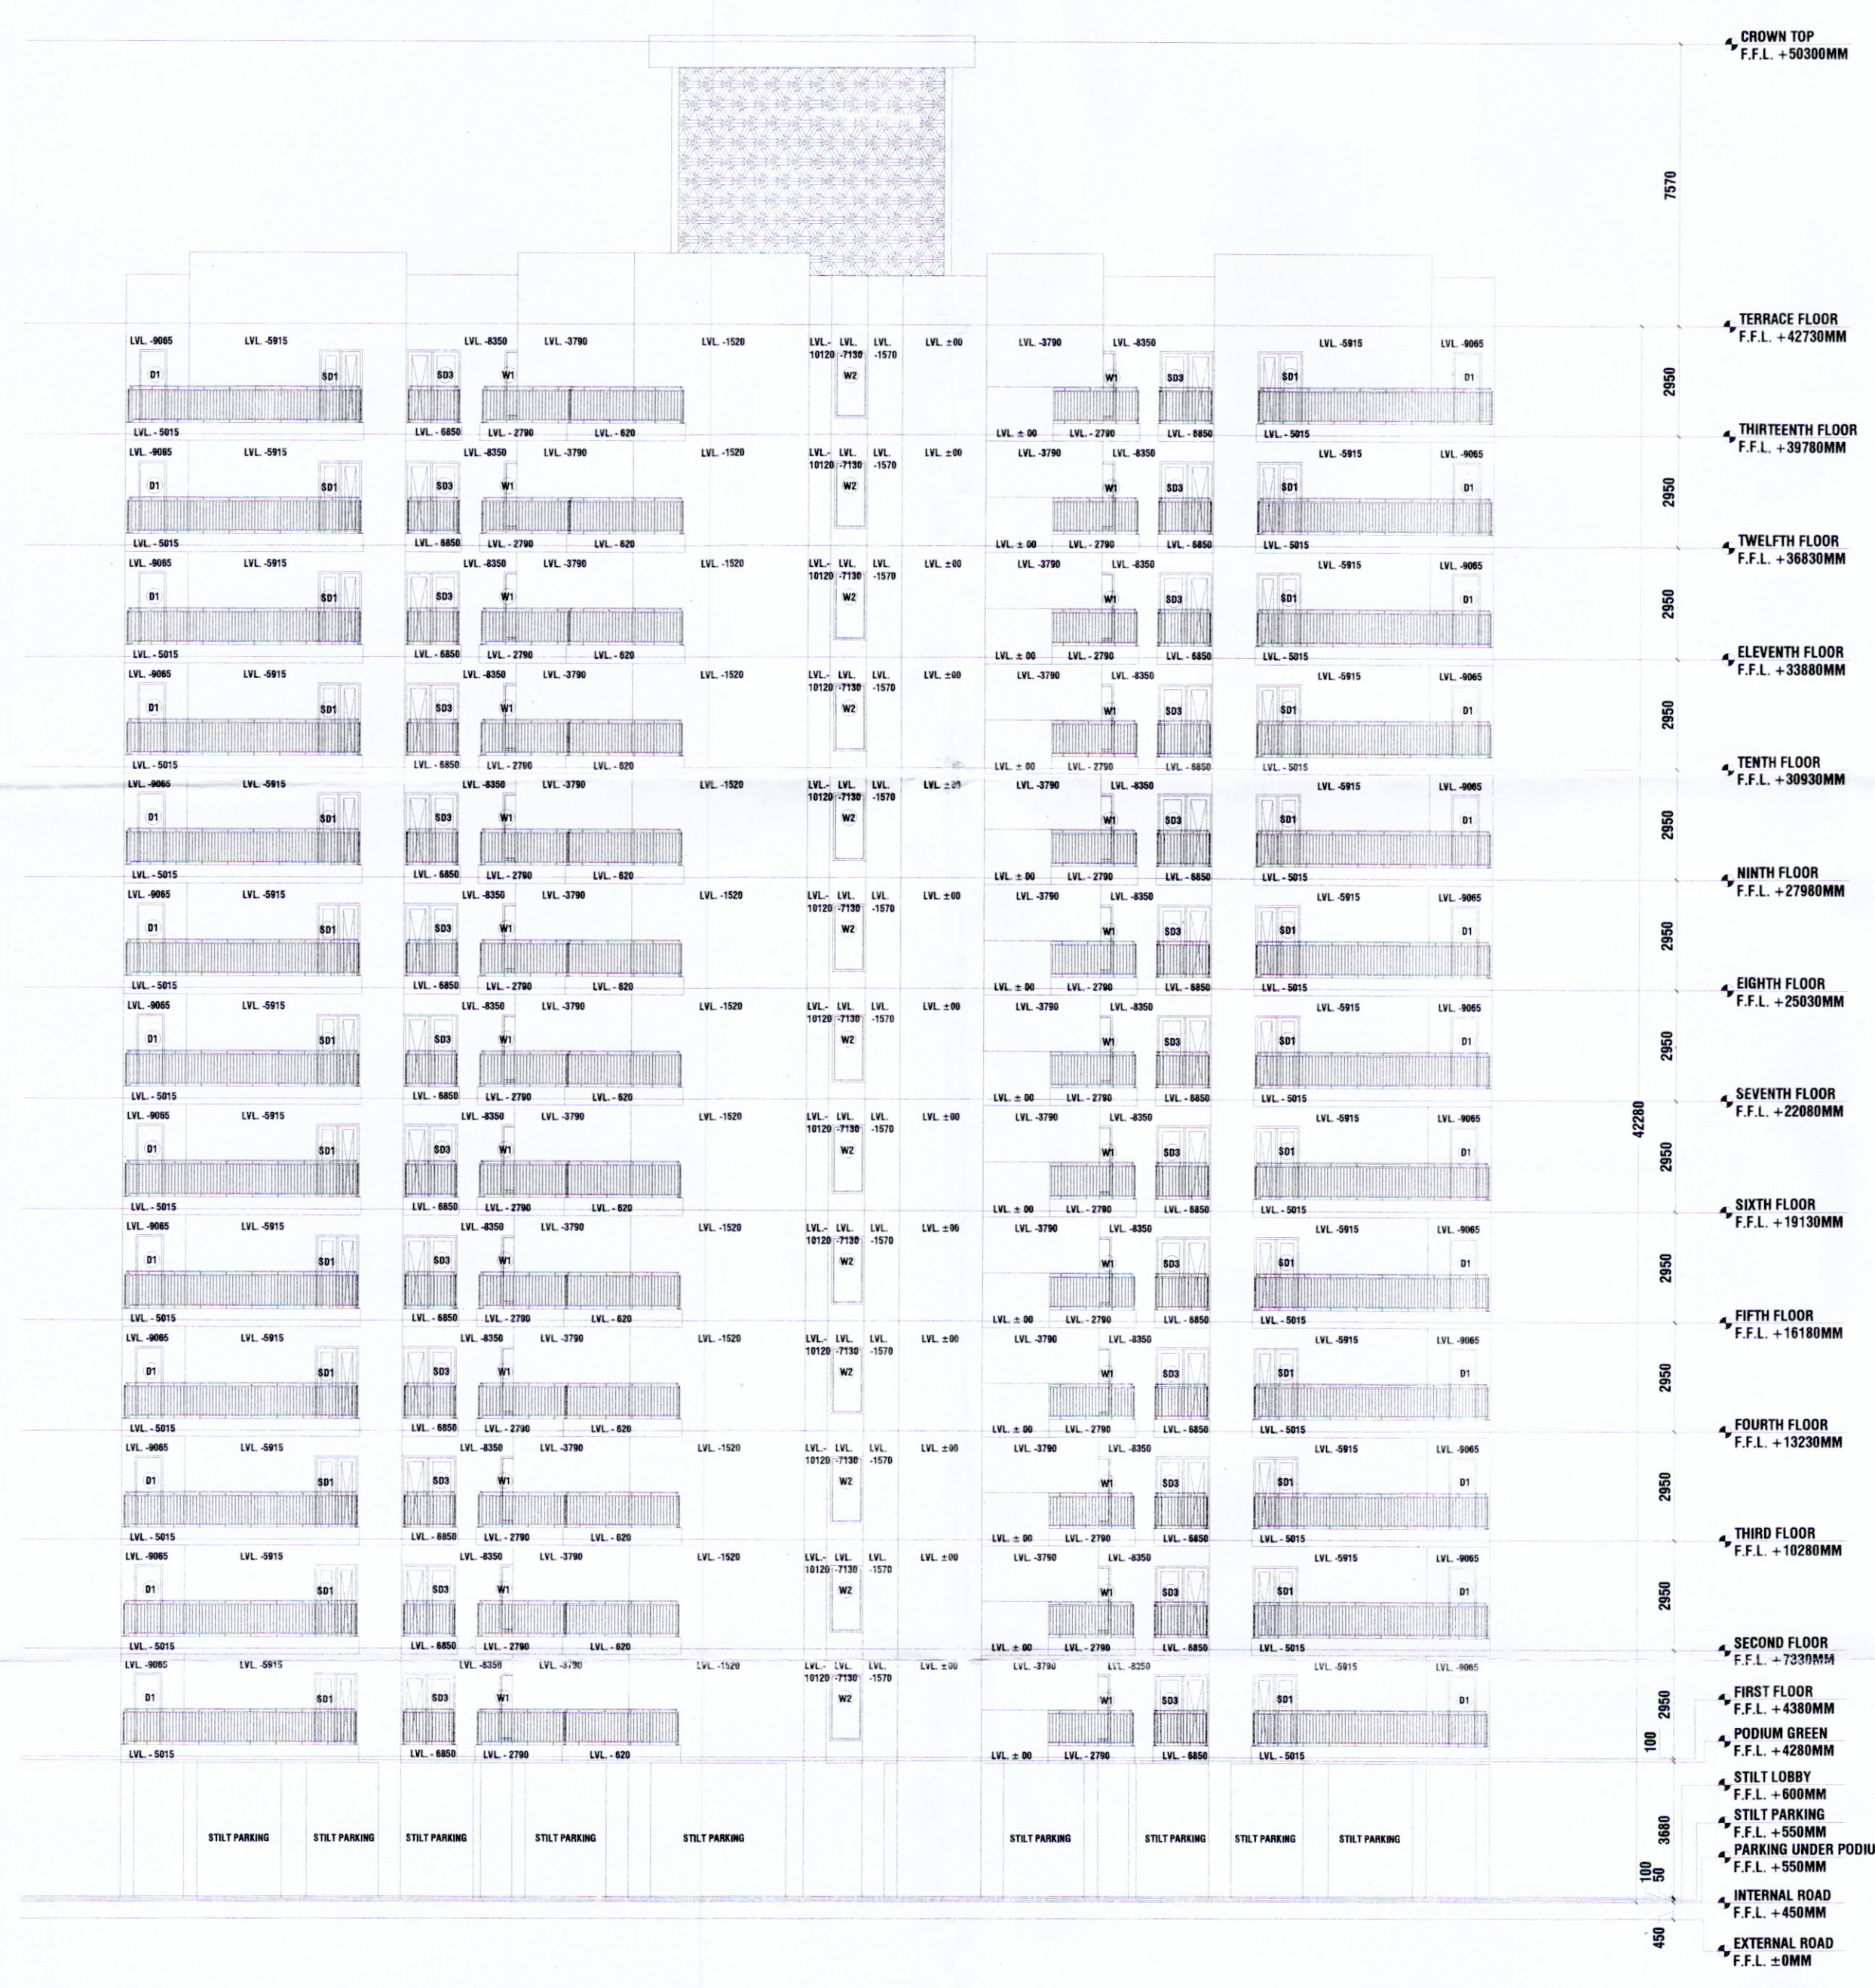


ARCHITECT (H.O.) S.T.P. Member BPC  
 C.T.P. (H) Chairman BPC  
 DDT MEMBER BPAC  
 J.D. P.A. A.T.P.

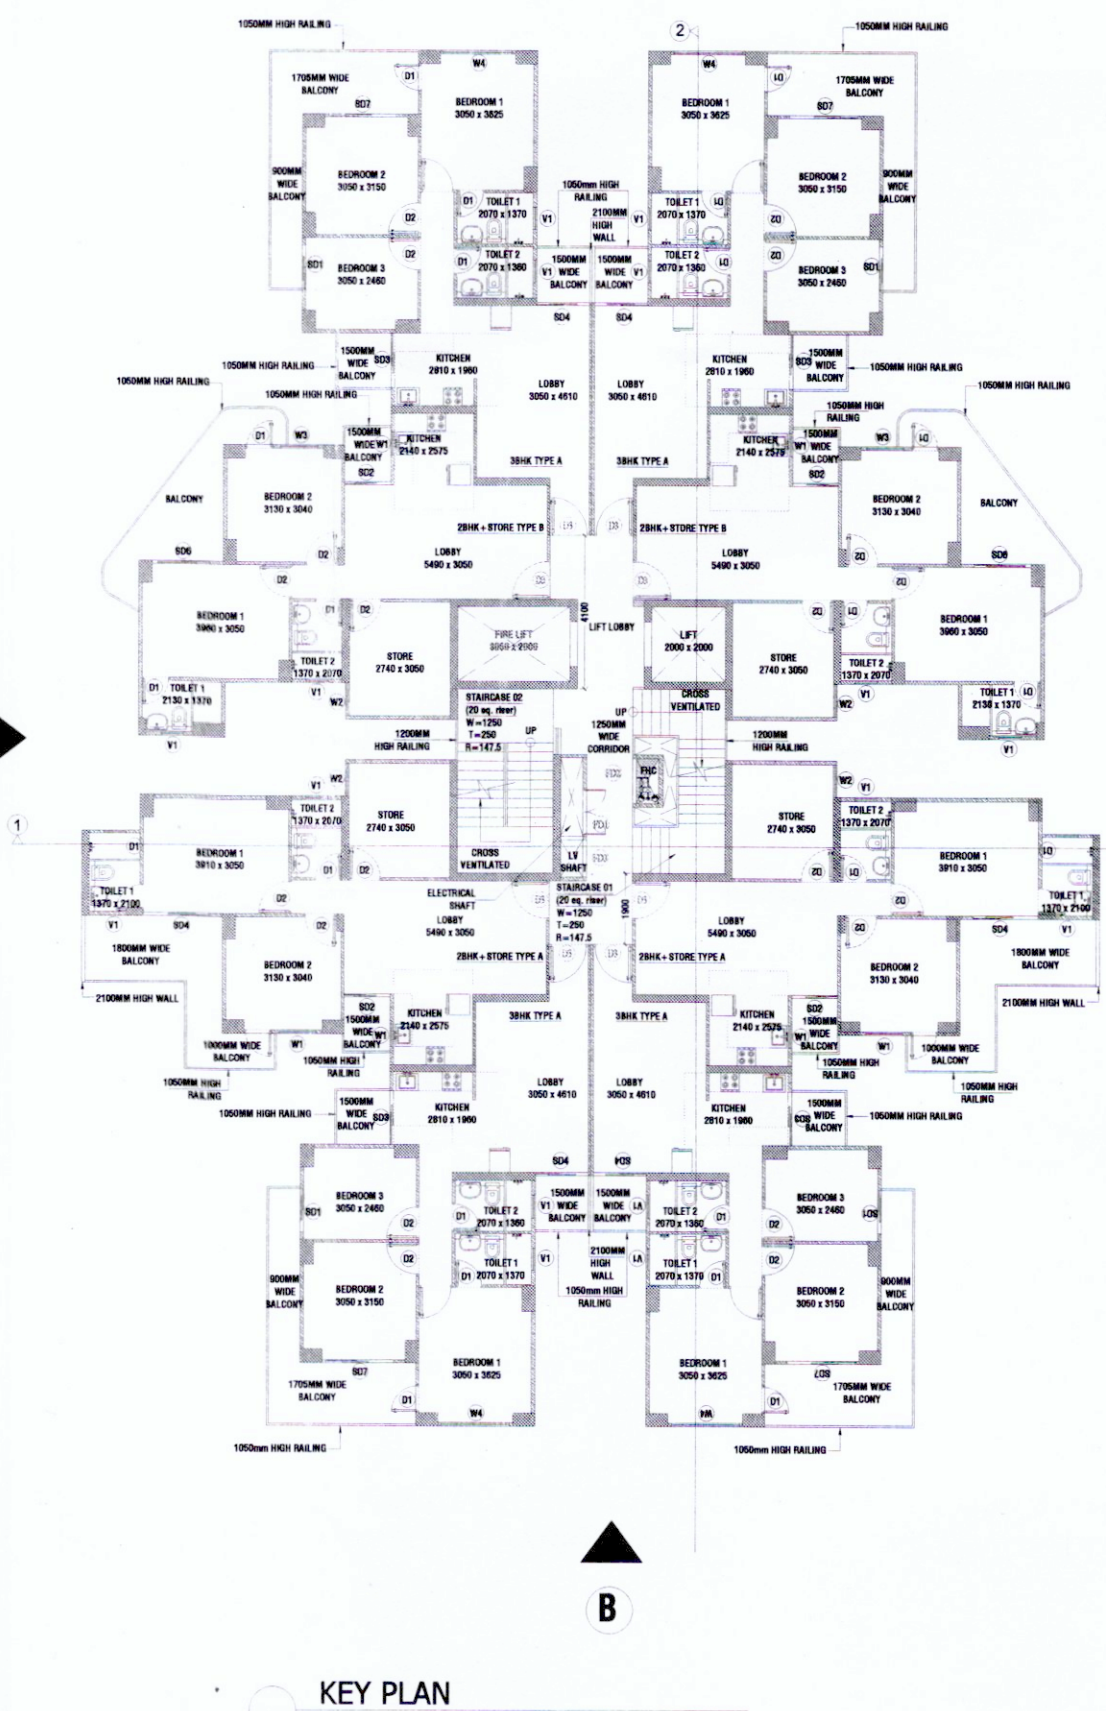

01 ELEVATION A

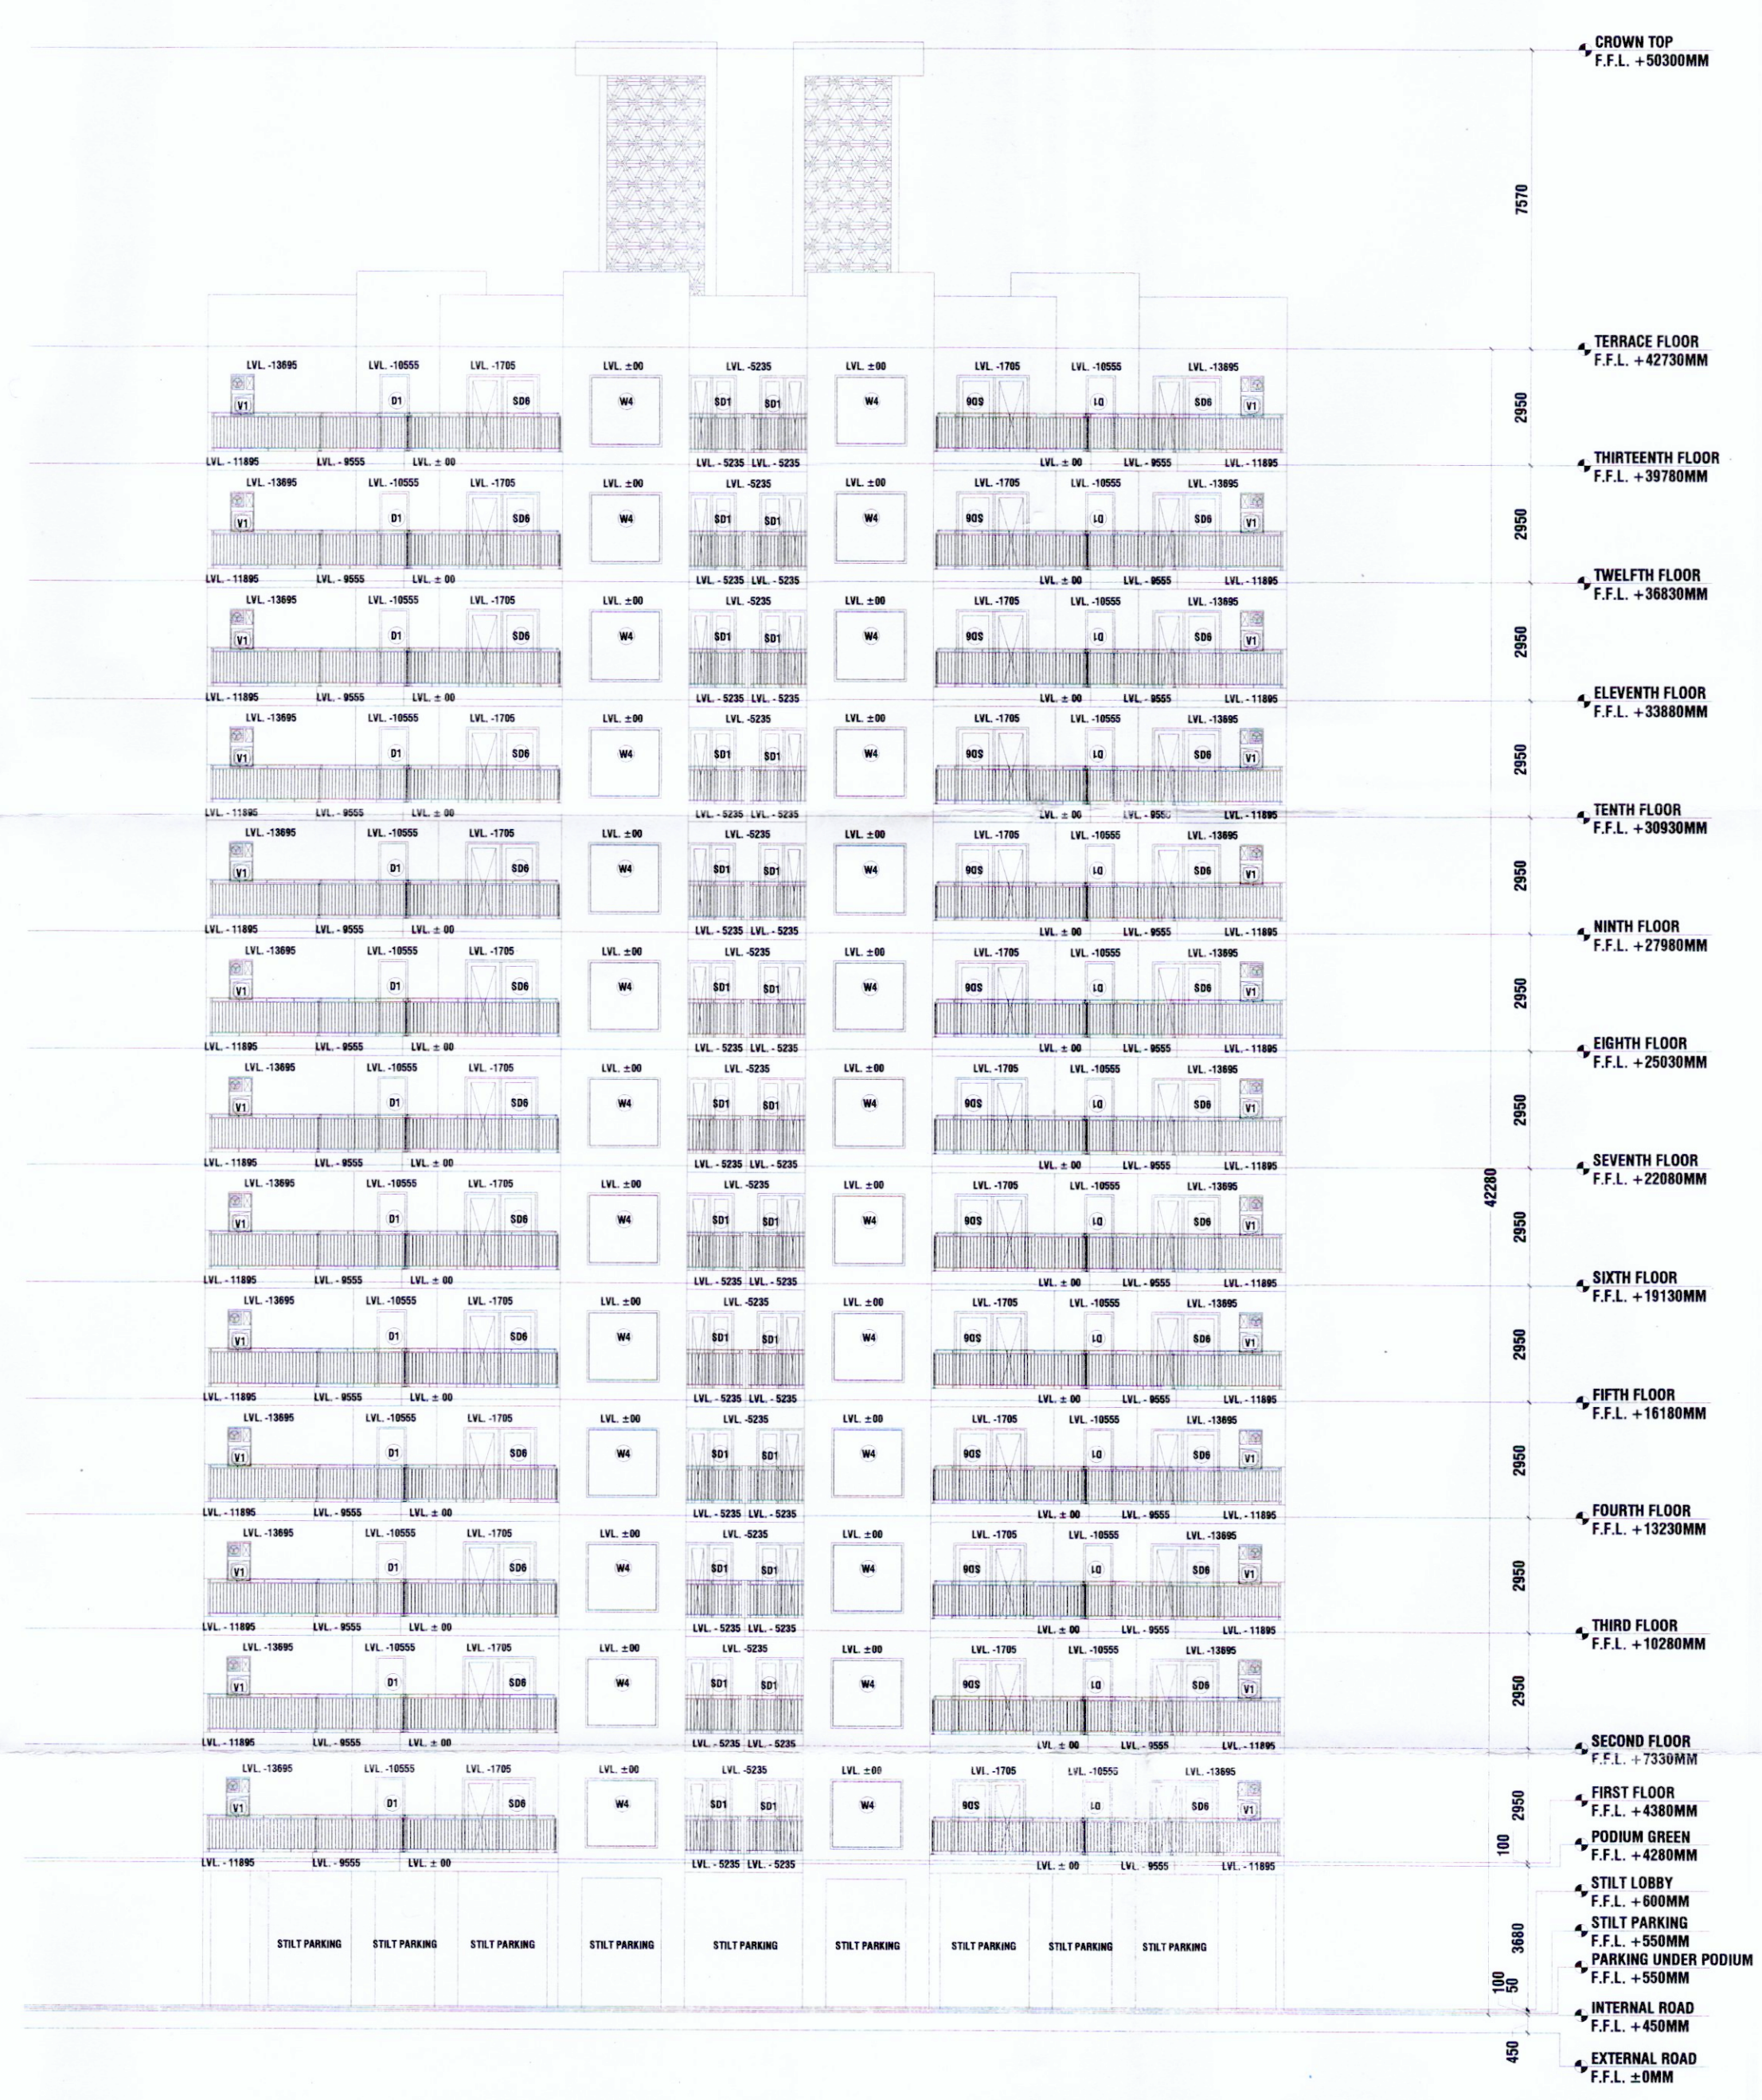

02 ELEVATION B

PRINCIPAL ARCHITECT:

**DESIGN FORUM INTERNATIONAL**

K-47, KAILASH COLONY, NEW DELHI-110048  
 PHONE NO.: 011-46556600

OWNER'S SIGNATURE      ARCHITECT'S SIGNATURE

Mahira Homes Private Limited      ANOJ TEVATIA  
 B. Arch. (Hons.)  
 CA/95/18739

CLIENT: **M/S BLOSSOM PVT. LTD.**

PROJECT:  
 PROPOSED BUILDING PLANS OF AFFORDABLE GROUP HOUSING COLONY ADMEASURING 6.675 ACRES (LICENSE NO.09 OF 2022 DATED 31-01-2022) BEING DEVELOPED IN VILLAGE HARSARU, SECTOR 88-B, GURUGRAM BY M/S BLOSSOM PROPERTIES PVT. LTD. AND OTHER LAND OWNERS IN COLLABORATION WITH M/S MAHIRA HOMES PVT. LTD.

DRAWING TITLE:  
 TOWER - A1 ELEVATIONS

SHEET NO.  
 SCALE : 1:150  
 DATE : 24.02.2022  
**13**