

S.S. VIRENDER
 Director
 S. S. VIRENDER & PARTNERS
 ARCHITECTURE, PLANNING & INTERIORS
 PVT. LTD.

D.T.P. P. D. S. / 11/11/14
 B.P.F. / 11/11/14
 A.P. / 11/11/14
 A.D. / 11/11/14


SUBMISSION DRAWING
 DRAWING TITLE: SERVICES LAYOUT PLAN
 DRAWING NO: 03 / 17
 PROJECT: PROPOSED AFFORDABLE GROUP HOUSING SCHEME MEASURING 5.09375 ACRES (LICENCE NO. 47 OF 2014 DATED 18-06-2014) IN SECTOR-111, GURGAON - MANESAR URBAN COMPLEX BEING DEVELOPED BY LOTUS REALTECH PVT. LTD. LC - 2997

LEGEND:
 SEWAGE LINE
 SLOPE 1 : 190
 200 / 250 / 300 Ø SEWAGE PIPE
 ASI PLAN
 STORM WATER
 SLOPE 1 : 500
 100 Ø RAIN WATER PIPE
 WATER SUPPLY
 FLUSHING SUPPLY
 CIRCULAR MANHOLE
 560 Ø / 920 Ø
 GULLY TRAP
 (450 x 450 MM)
 RAIN WATER GULLY TRAP
 (450 x 450 MM)
 RGT

SCALE: 1:325
 DATE: 29/08/2014
 DEALT BY: LK SAXENA
 CHKD BY: MARENDER SINGH

SERVICES LAYOUT PLAN
 For LOTUS REALTECH PVT. LTD.
 LOTUS REALTECH PVT. LTD. OWNER
 VIRENDER SINGH ARCHITECTURE, PLANNING & INTERIORS PVT. LTD. ARCHITECT

VIRENDER ASSOCIATES ARCHITECTURE, PLANNING & INTERIORS PVT. LTD. ARCHITECT
 DRAWING NO: 03 / 17

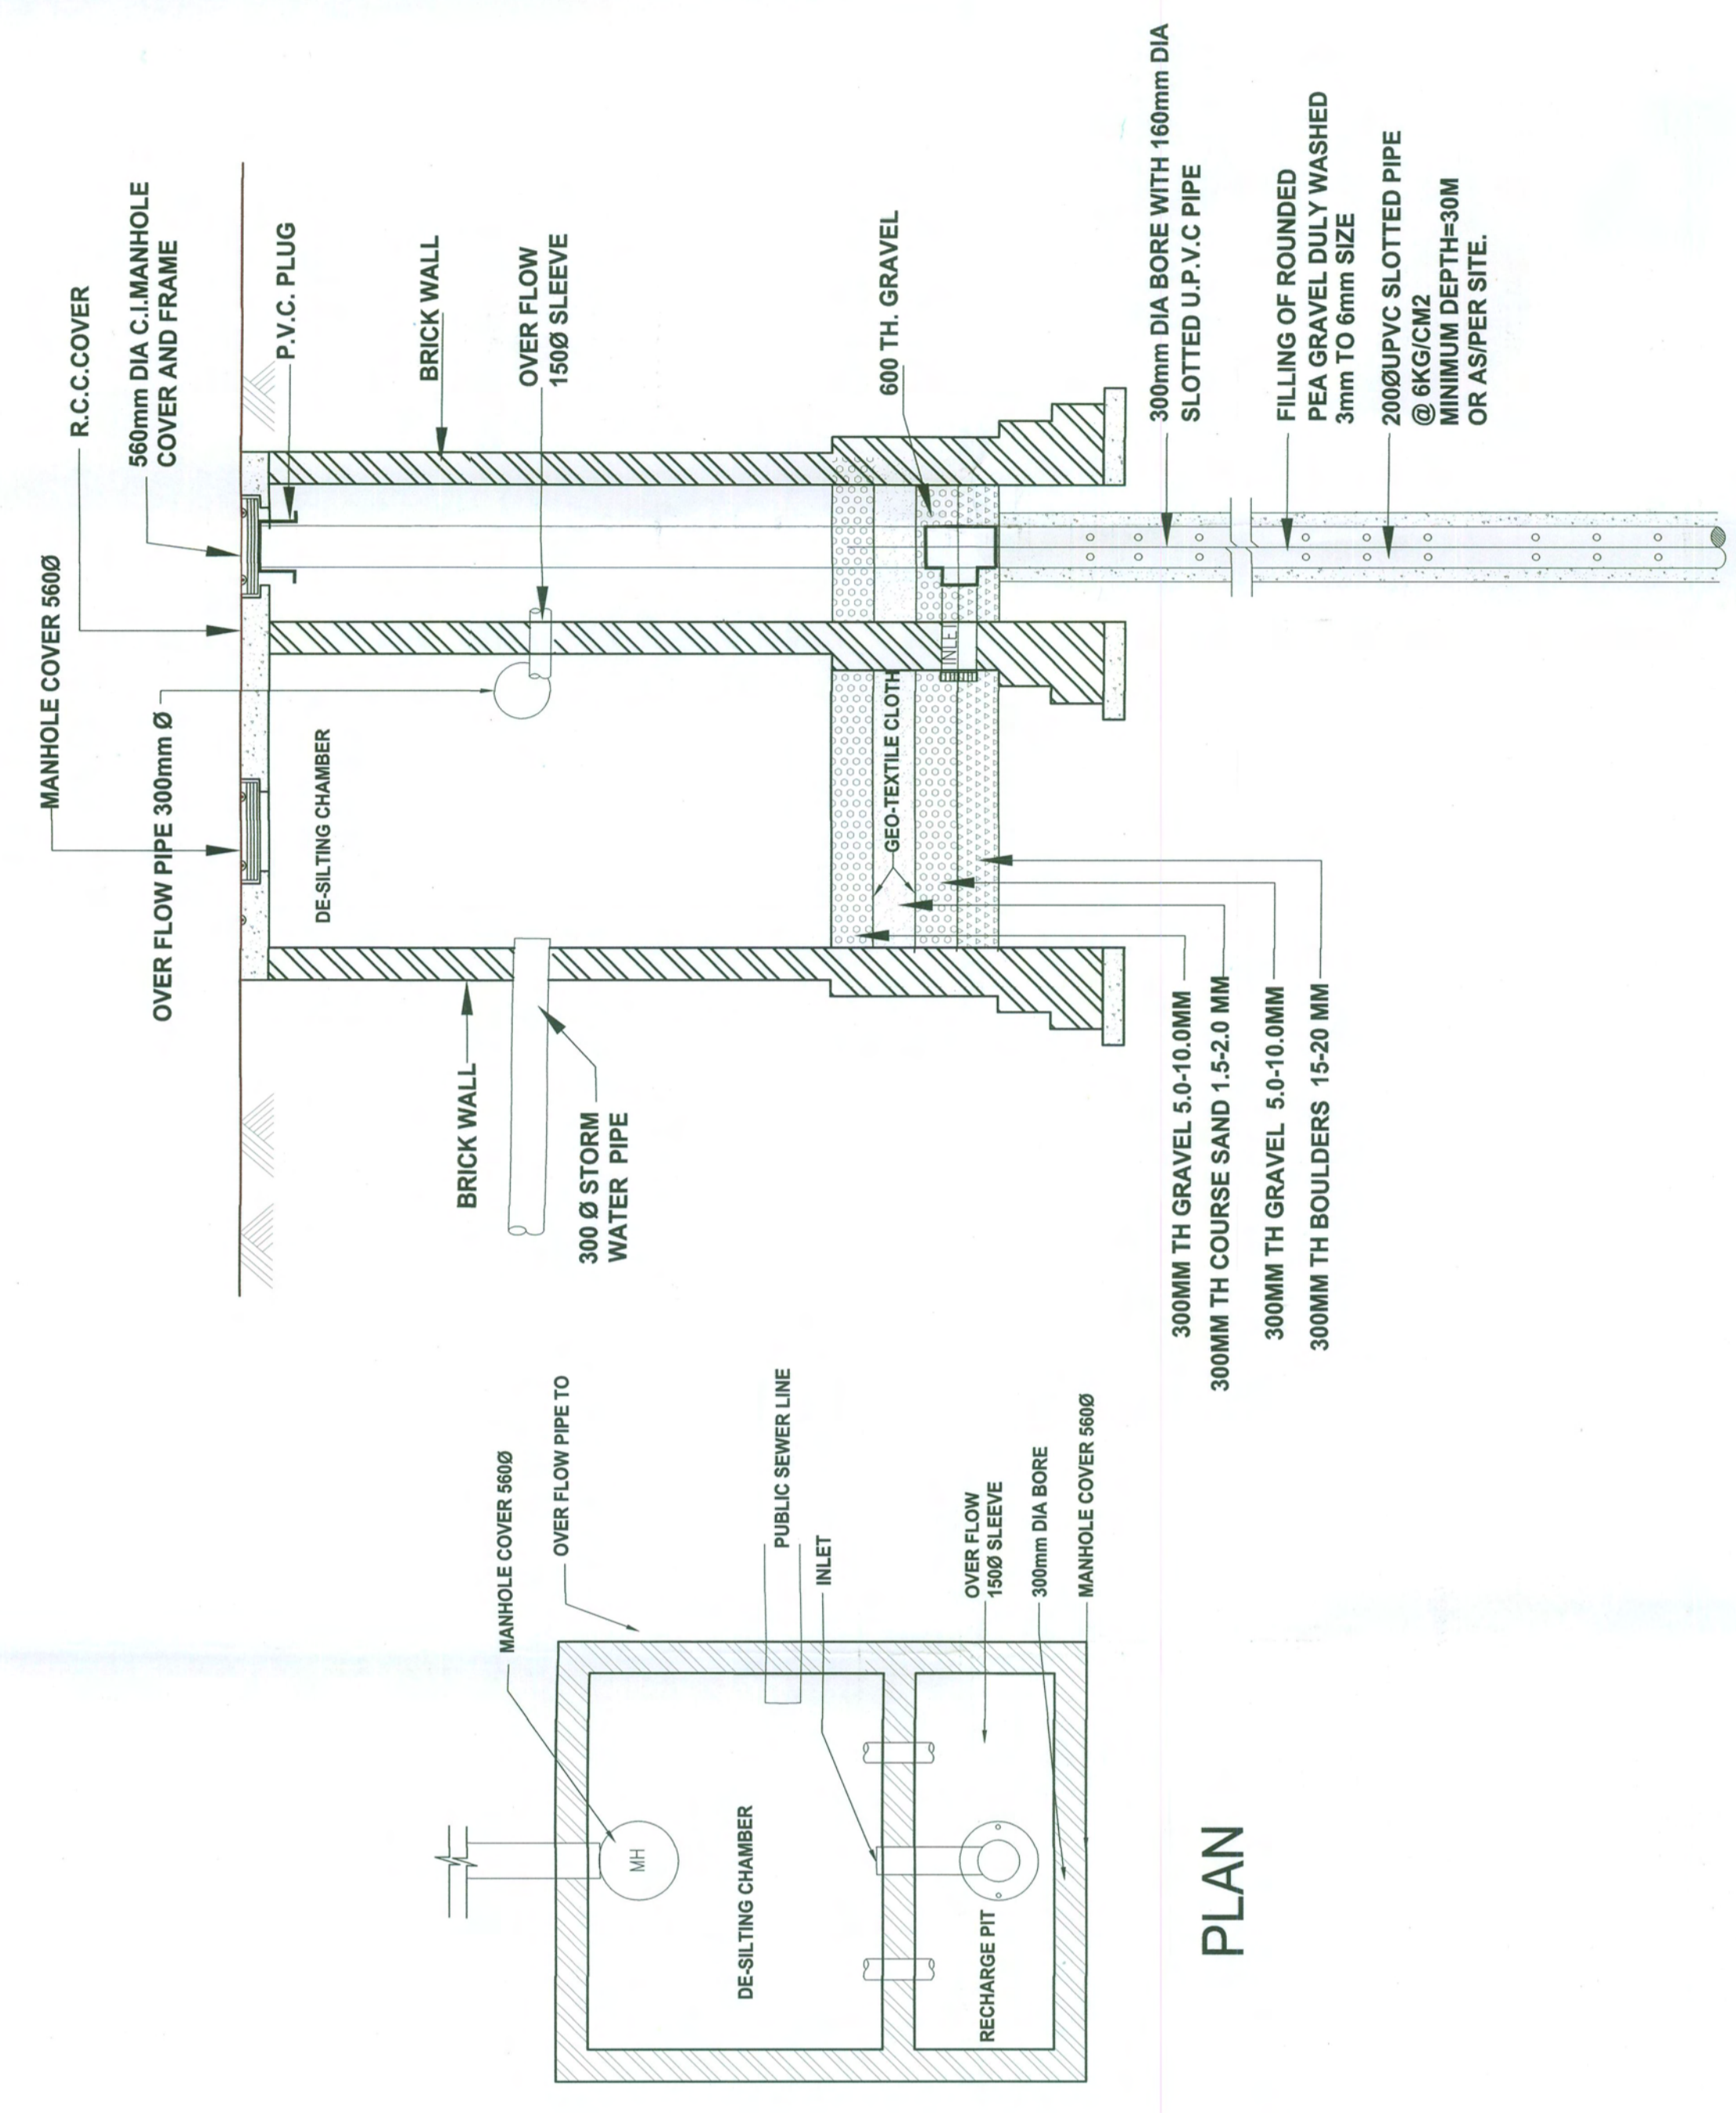

SECTION
RAIN WATER HARVESTING PIT DETAILS

