

FROM WASH BASIN TO FT	320 PIPE
FROM BATH TAB TO FT	400 PIPE
FROM FD TO FT	500 PIPE
FROM FT TO VERTICAL STACK	1000 PIPE
FROM WC TO VERTICAL STACK	1000 PIPE

SYMBOL	DESCRIPTION
1	1000 SOIL AND VENT PIPE
2	1000 WASTE AND VENT PIPE
3	COLD WATER SUPPLY DRAINAGE
4	COLD WATER SUPPLY RISER
5	FMS WATER SUPPLY RISER
6	FMS WATER SUPPLY DRAINAGE
7	110mm ØD UP/C RAIN WATER PIPE
8	160mm ØD/C RAIN WATER PIPE

NOTES/LEGEND-
1. ALL DIMENSIONS ARE IN MILLIMETRES
2. DIMENSIONS ARE TO BE READ AND NOT TO BE SCALED
3. THE CONTRACTOR MUST VERIFY ALL RELEVANT STRUCTURAL AND OTHER DIMENSIONS ON SITE AND REFER TO THE DRAWINGS FOR ANY DISCREPANCY BEFORE COMMENCING ANY WORK OR
4. BUILDING ARE FULLY SPRINKLERED
5. PREPARING ANY SHOP DRAWING, AND INCREASE ANY DISCREPANCY IS NOTICED THE SAME SHALL BE BROUGHT TO THE NOTICE OF ARCHITECT AND CARRIED BEFORE EXECUTION OF WORK.

LEGEND FOR VERTICAL PIPES FOR BLOCK-1 & 2

SL. NO.	FLOOR AREA (sq.m)	OCCUPANT	WATER CLOSET (NUMBERS)	WASH BASINS (NUMBERS)	URINALS (NUMBERS)
GROUND FLOOR	693.11	693.21	REQ.	PROVIDED	REQ.
MALE POPULATION	2/3	462.14	1/25 Personnel	18	18
FEMALE POPULATION	1/3	231.07	1/15 Personnel	15	15

SL. NO.	FLOOR AREA (sq.m)	OCCUPANT	WATER CLOSET (NUMBERS)	WASH BASINS (NUMBERS)	URINALS (NUMBERS)
1ST FLOOR	575.49	575.55	REQ.	PROVIDED	REQ.
MALE POPULATION	2/3	380.70	1/25 Personnel	15	15
FEMALE POPULATION	1/3	194.79	1/15 Personnel	13	13

SL. NO.	FLOOR AREA (sq.m)	OCCUPANT	WATER CLOSET (NUMBERS)	WASH BASINS (NUMBERS)	URINALS (NUMBERS)
2ND FLOOR	469.15	469.31	REQ.	PROVIDED	REQ.
MALE POPULATION	2/3	380.61	1/25 Personnel	13	13
FEMALE POPULATION	1/3	88.54	1/15 Personnel	11	11

SL. NO.	FLOOR AREA (sq.m)	OCCUPANT	WATER CLOSET (NUMBERS)	WASH BASINS (NUMBERS)	URINALS (NUMBERS)
3RD FLOOR	332.49	332.26	REQ.	PROVIDED	REQ.
MALE POPULATION	2/3	221.51	1/25 Personnel	9	9
FEMALE POPULATION	1/3	110.75	1/15 Personnel	7	7

SL. NO.	FLOOR AREA (sq.m)	OCCUPANT	WATER CLOSET (NUMBERS)	WASH BASINS (NUMBERS)	URINALS (NUMBERS)
4TH FLOOR	312.49	312.49	REQ.	PROVIDED	REQ.
MALE POPULATION	2/3	208.13	1/25 Personnel	8	8
FEMALE POPULATION	1/3	104.36	1/15 Personnel	7	7


SL. NO.	FLOOR AREA (sq.m)	OCCUPANT	WATER CLOSET (NUMBERS)	WASH BASINS (NUMBERS)	URINALS (NUMBERS)
5TH FLOOR	131.69	131.63	REQ.	PROVIDED	REQ.
MALE POPULATION	2/3	87.74	1/25 Personnel	4	4
FEMALE POPULATION	1/3	43.95	1/15 Personnel	3	3

SL. NO.	FLOOR AREA (sq.m)	OCCUPANT	WATER CLOSET (NUMBERS)	WASH BASINS (NUMBERS)	URINALS (NUMBERS)
6TH FLOOR	84.77	84.48	REQ.	PROVIDED	REQ.
MALE POPULATION	2/3	55.65	1/25 Personnel	2	2
FEMALE POPULATION	1/3	29.13	1/15 Personnel	2	2



BLOCK-01

TERRACE PLAN

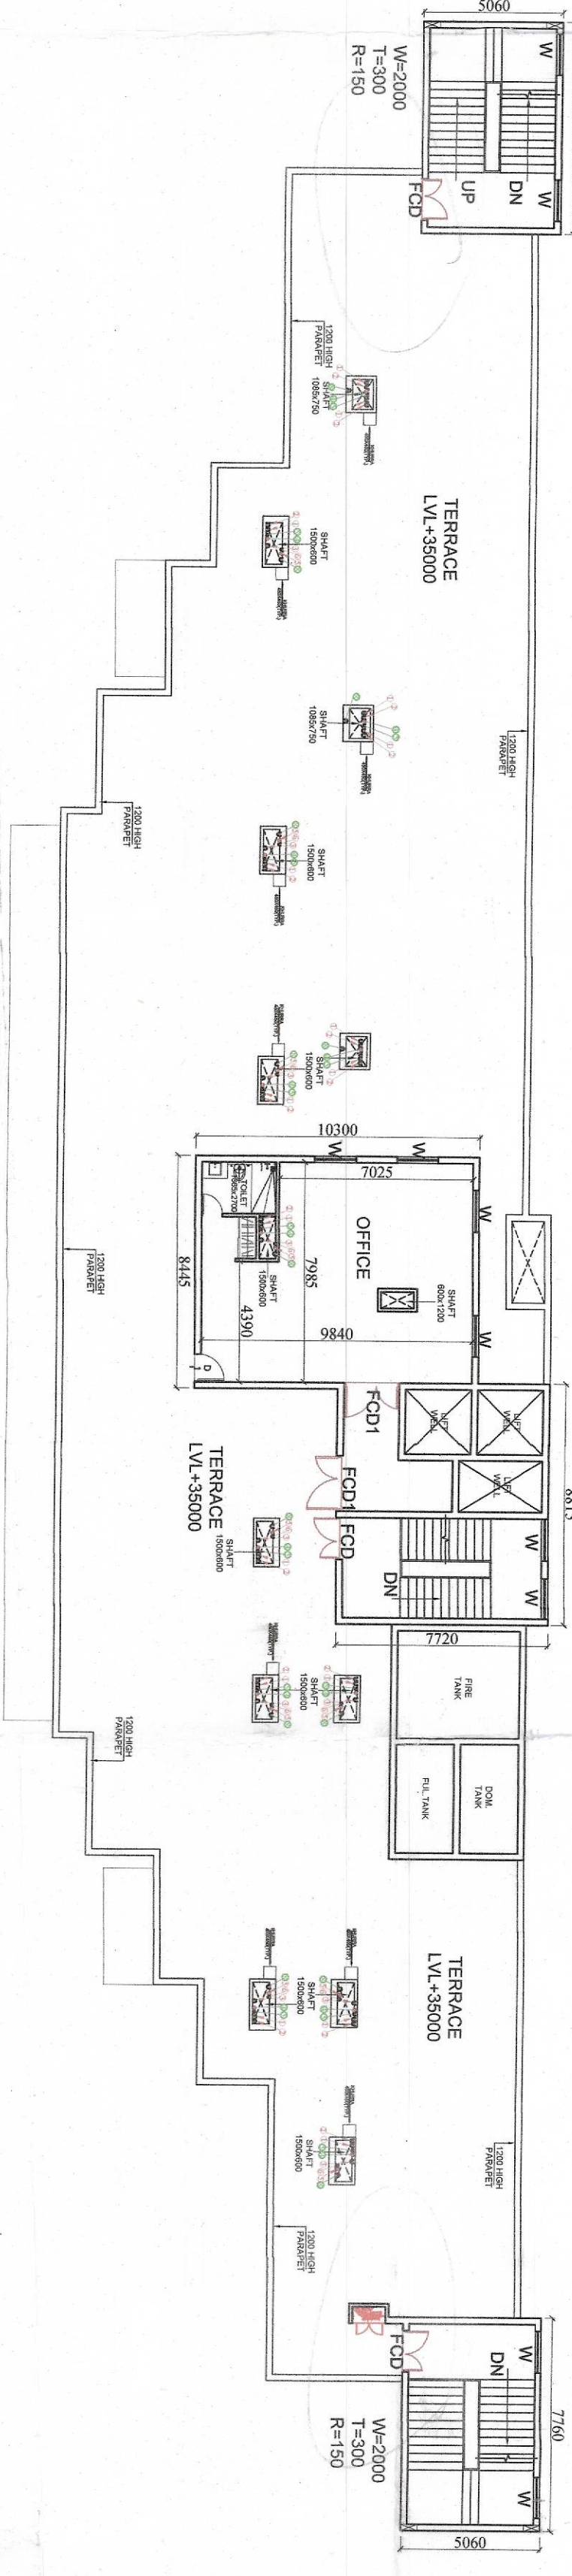

BLOCK-02

SUBMISSION DRAWING

DRAWING TITLE: TERRACE PLAN

ISSUE DATE: 15-09-2018

SCALE: 1:300

ARCHITECTS: CHAPMAN TAYLOR INDIA LLP

OWNER: BESTTECH INDIA PVT. LTD

ARCHITECTS SIGN: S. K. KUMAR

PROJECT TITLE: Commercial Area Measuring 0.075 Acres (License NO. 51 of 2012)