



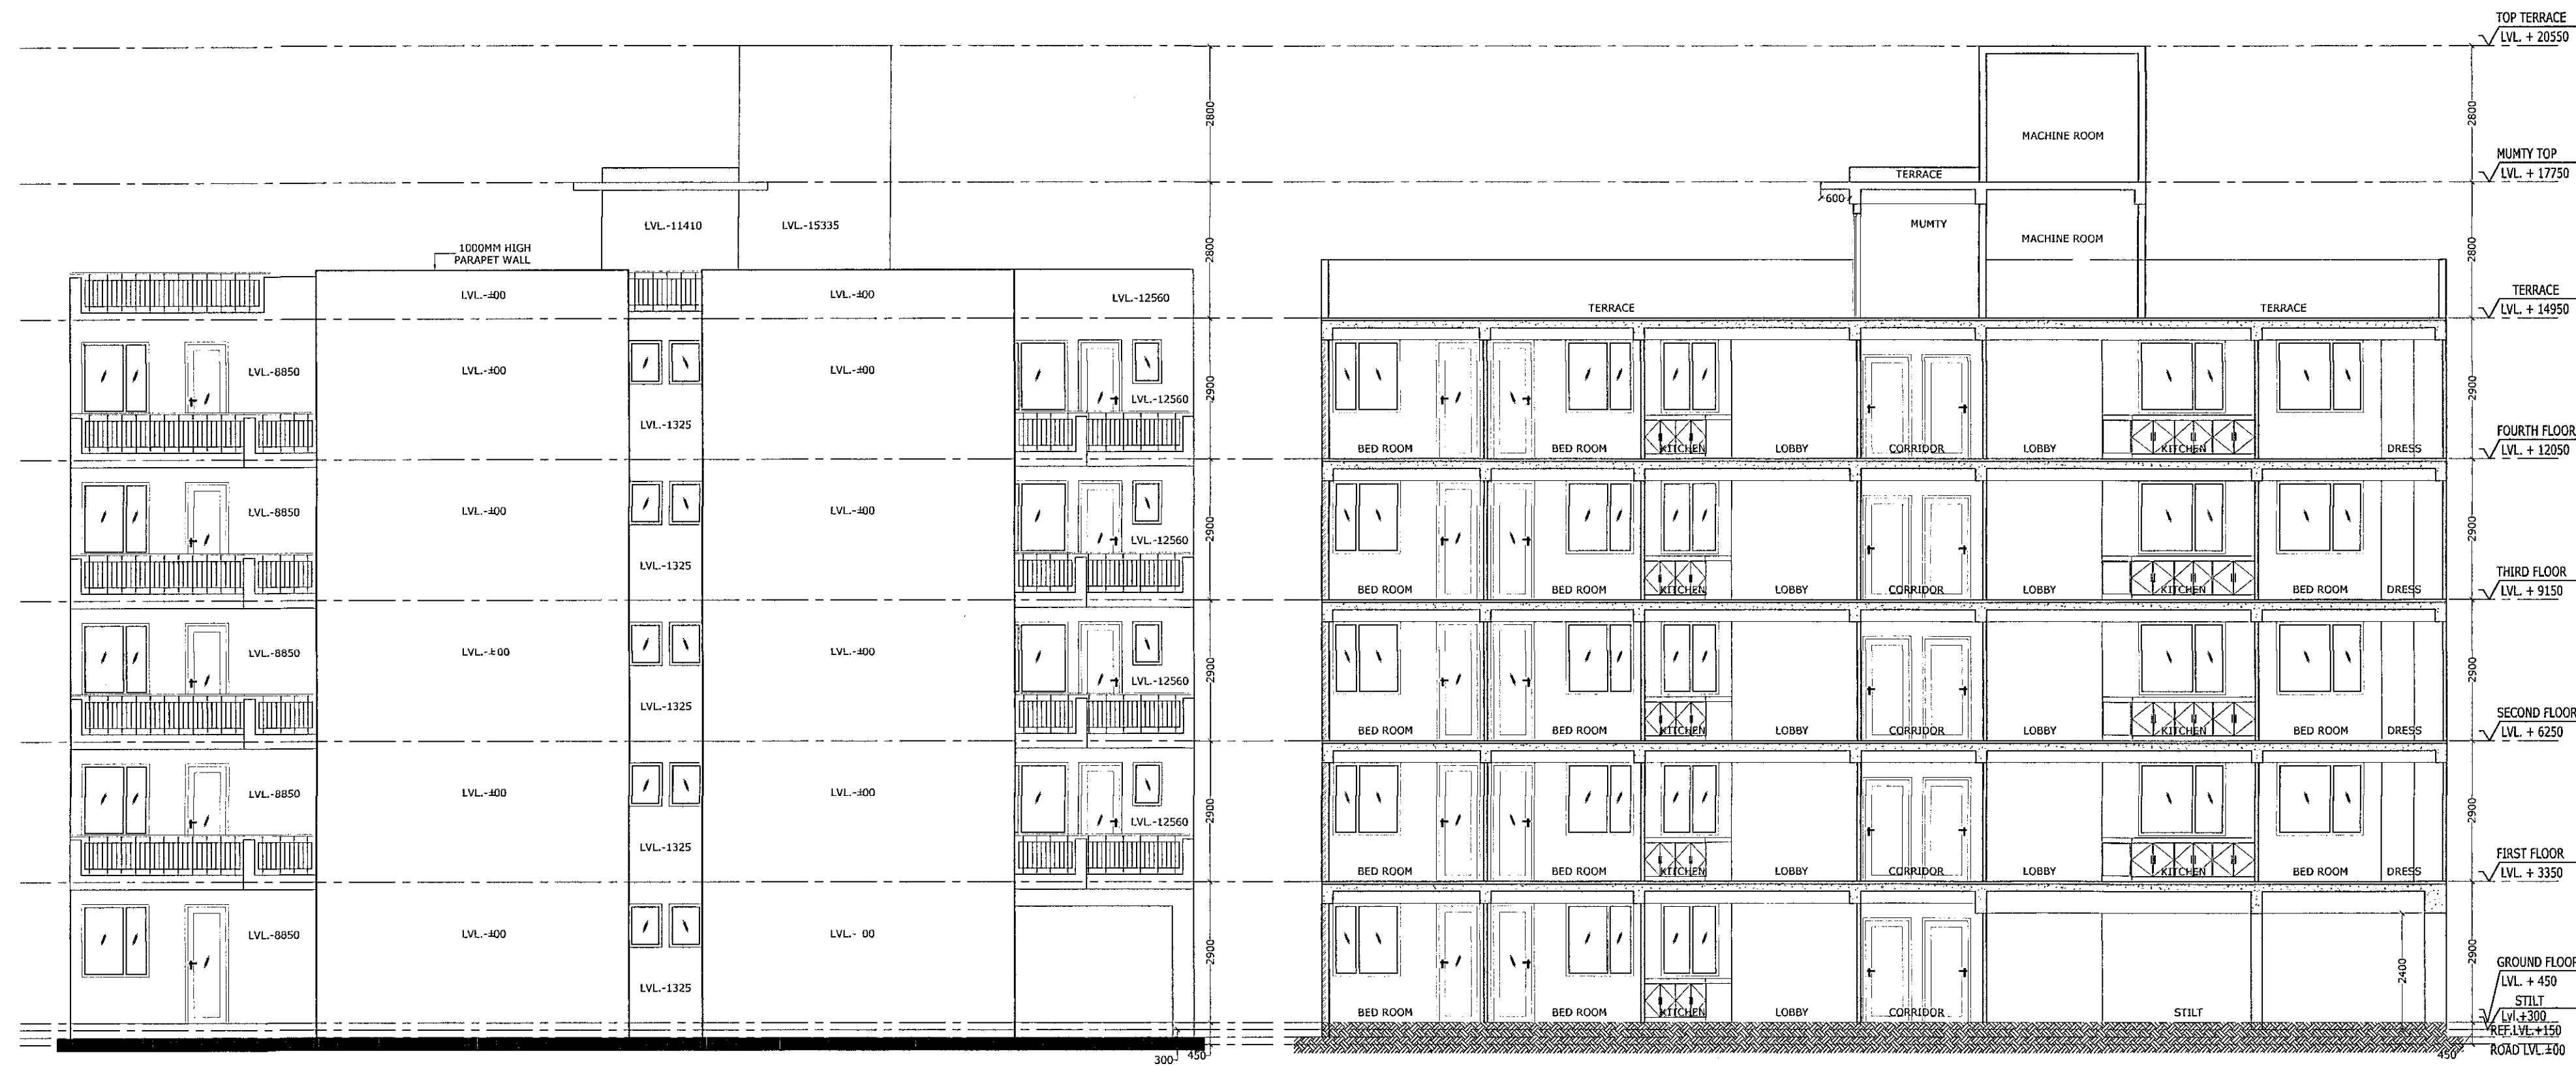

ELEVATION-1 & 3

SECTION-Y,Y'

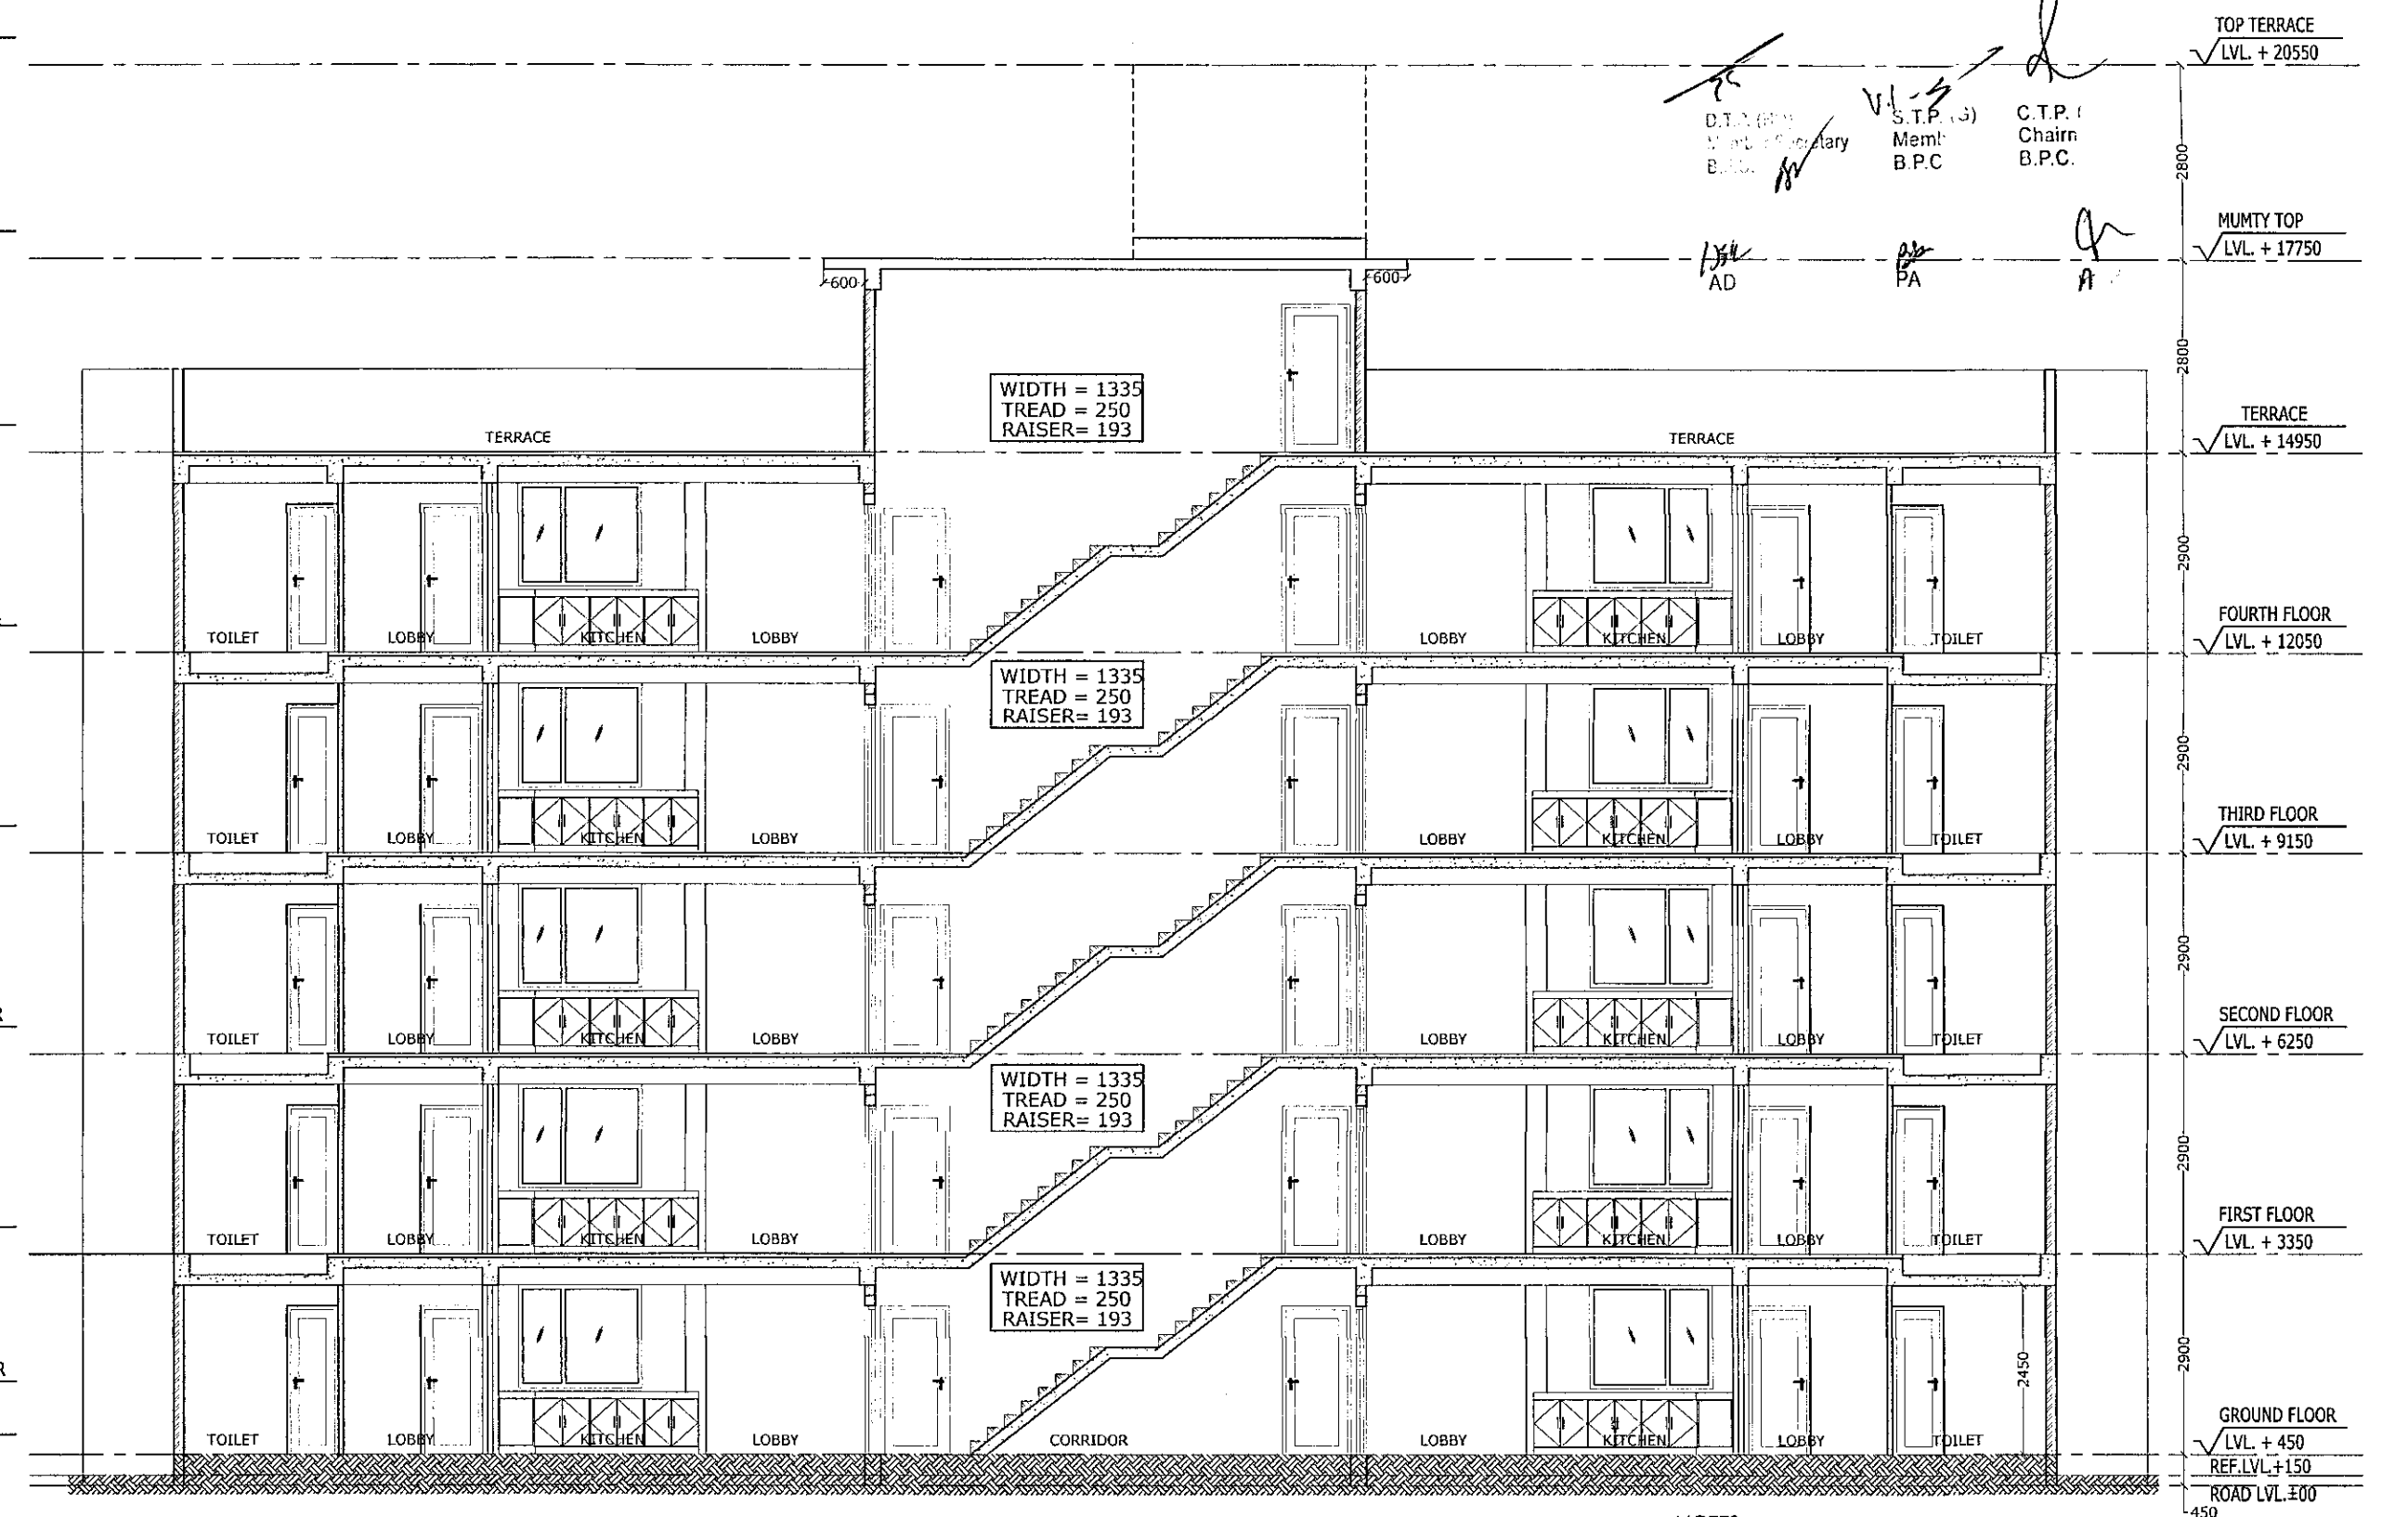

SECTION-X,X'

NOTES:

1. LIFT SHALL BE WITH 100% POWER BACKUP.
2. ALL DIMENSIONS IN MM.
3. ALL INTERNAL WALLS ARE 75MM AAC WALLS AND EXTERNAL WALLS ARE 150MM THICK AAC WALL.
4. TOWER 5-8 ARE MIRROR IMAGES OF TOWER-1-4 AND 9-12.

PROJECT:

REVISED BUILDING PLAN OF AFFORDABLE GROUP HOUSING SCHEME MEASURING 6.00625 ACRES(LICENCE NO.-75 OF 2014 DATED 02/08/2014),IN SECTOR-6,SOHNA, DISTRICT-GURGAON, BEING DEVELOPED BY ARETE INDIA PROJECTS PVT.LTD.

ARCHITECT:-

VIKAS AHLAWAT ARCHITECTS

ARCHITECTURE , INTERIORS , PLANNING

Unit No.303,Nineax Time Center, Suncity Sector-54,Golf Course Road, Gurgaon
O :- 0124-4284293 M:- 0-9899158486 Mail :- vikas@vaadesign.com

OWNERS SIGNATURE:-

ARCHITECT SIGNATURE:-

For: Arete India Projects Pvt. Ltd.
Director

AR. VIKAS AHLAWAT
CA/2013/59929

DRAWING TITLE:

**TOWER 1 TO 8 & 9 TO 12
ELEVATION & SECTION**

DATE:- 31-10-2015

SCALE:- 1:100

SHEET NO.

04



ELEVATION-2



ELEVATION-4