
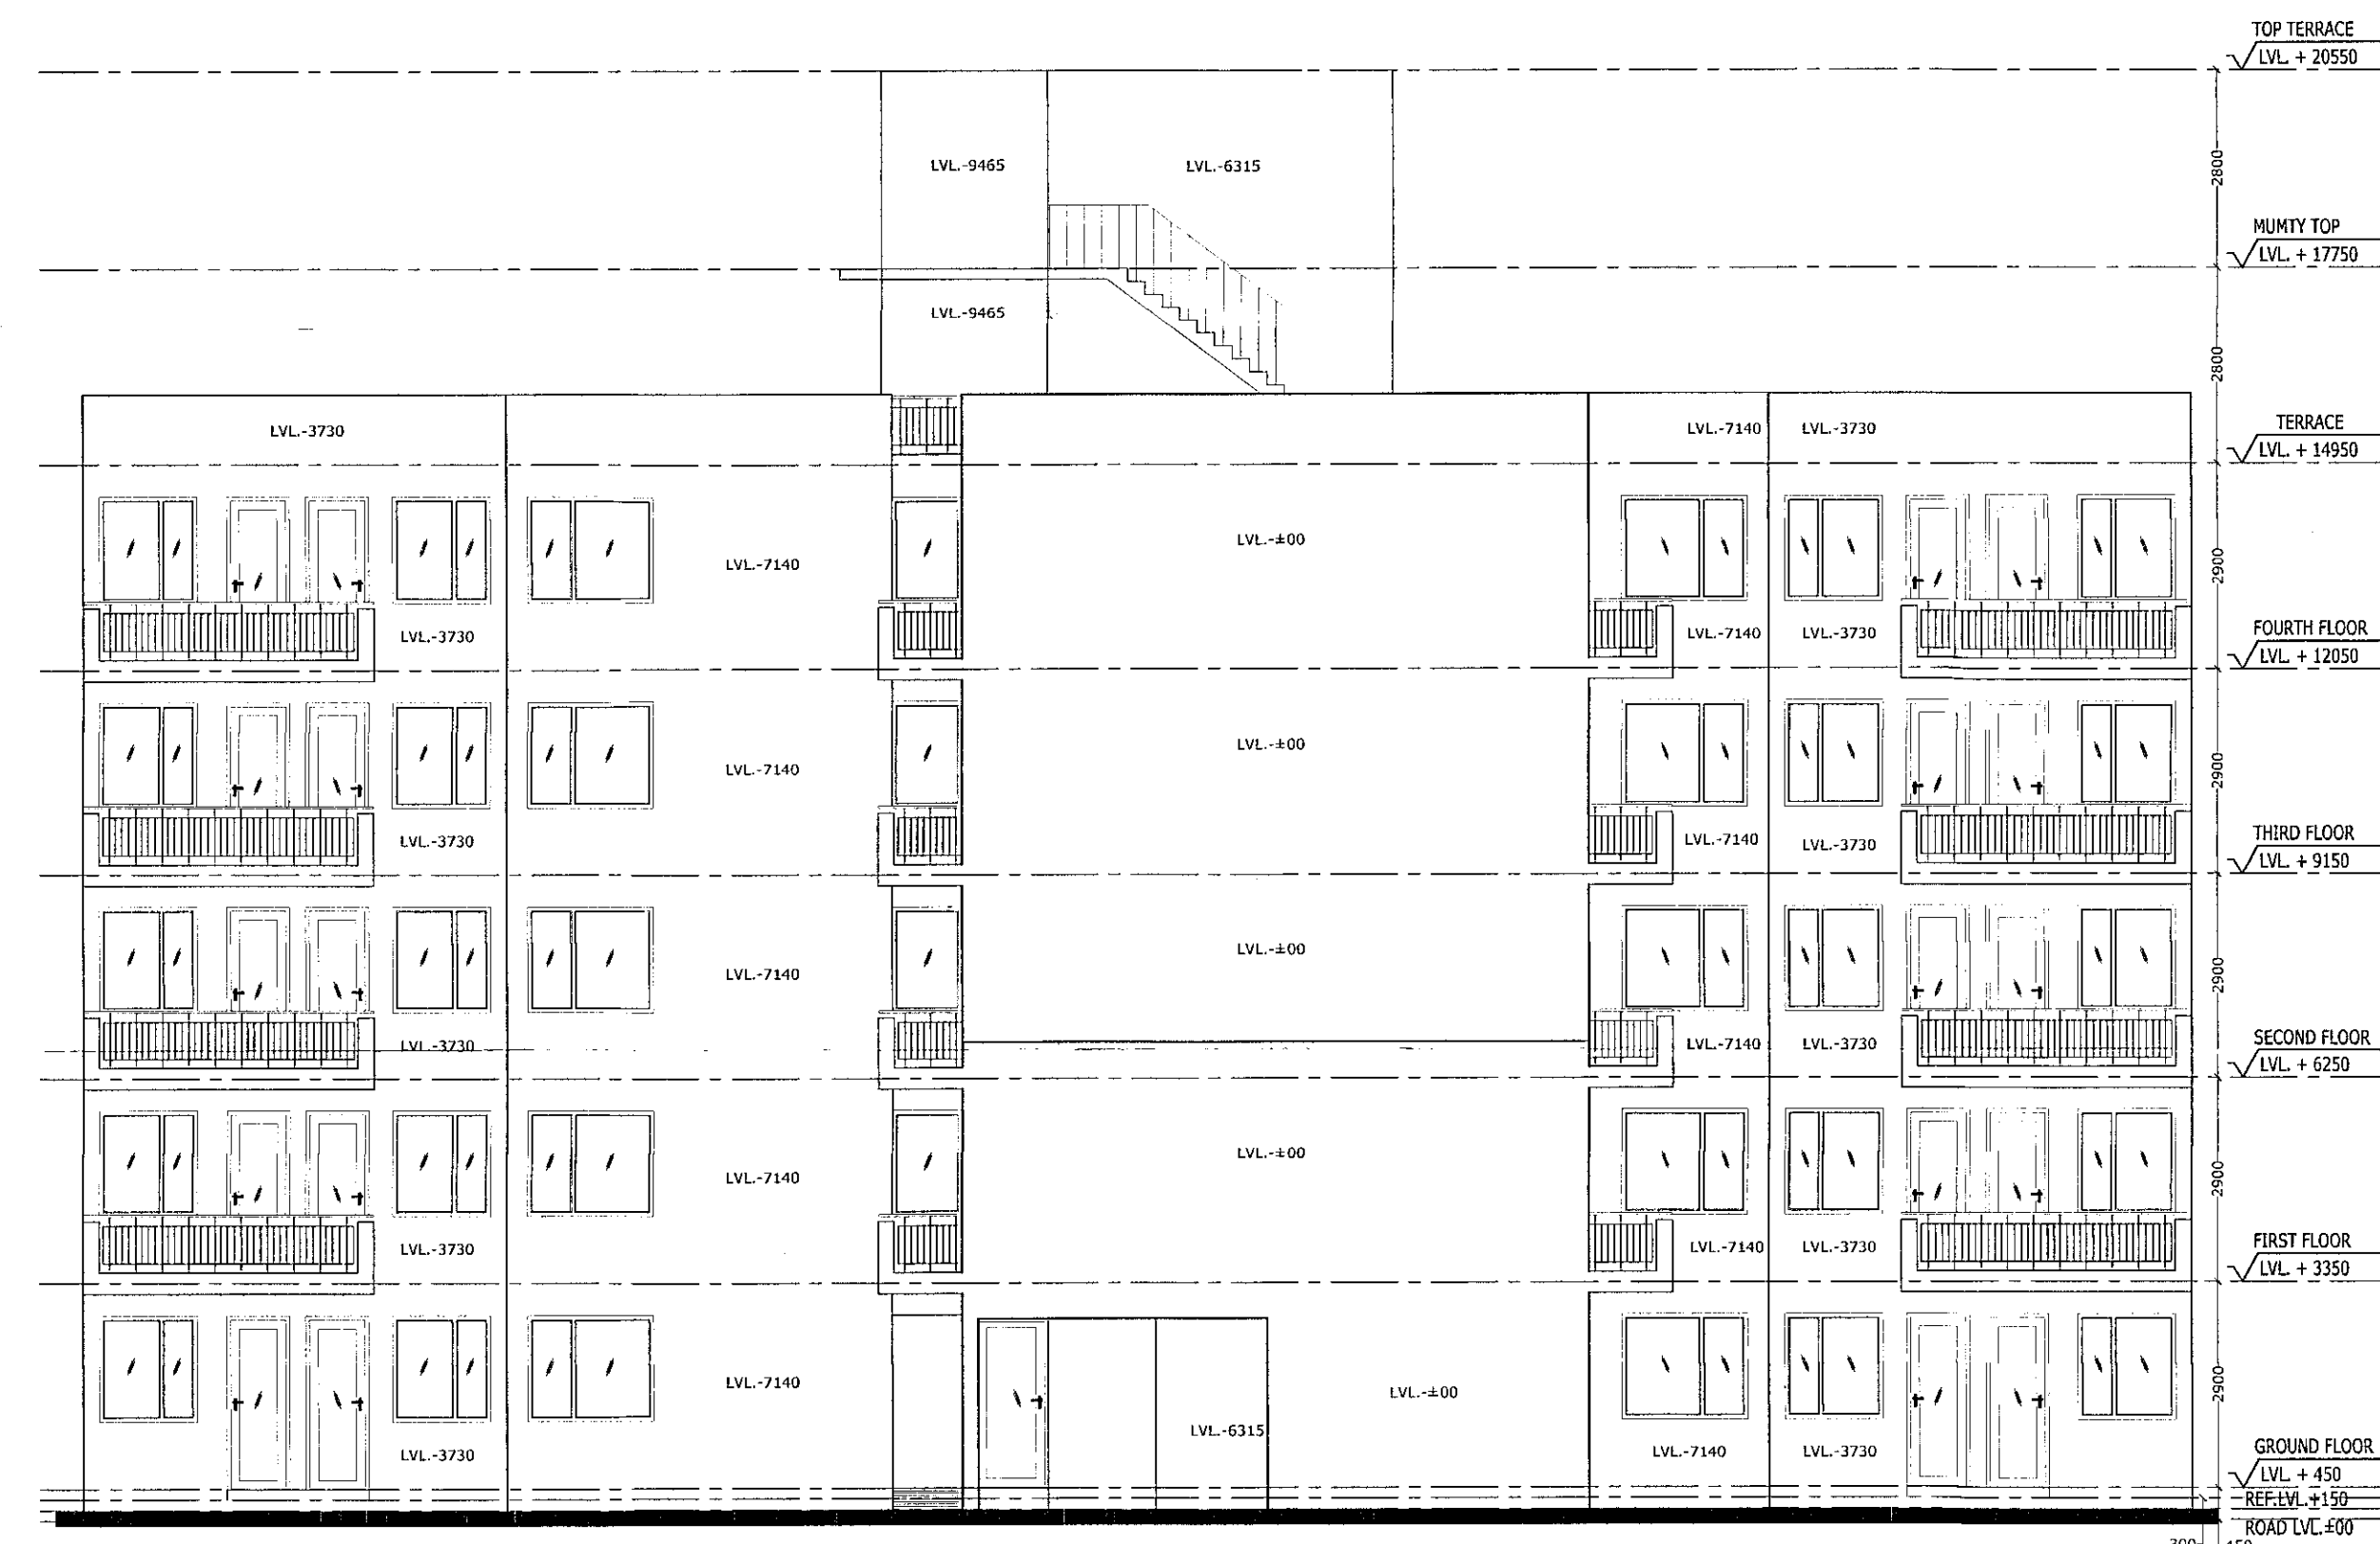


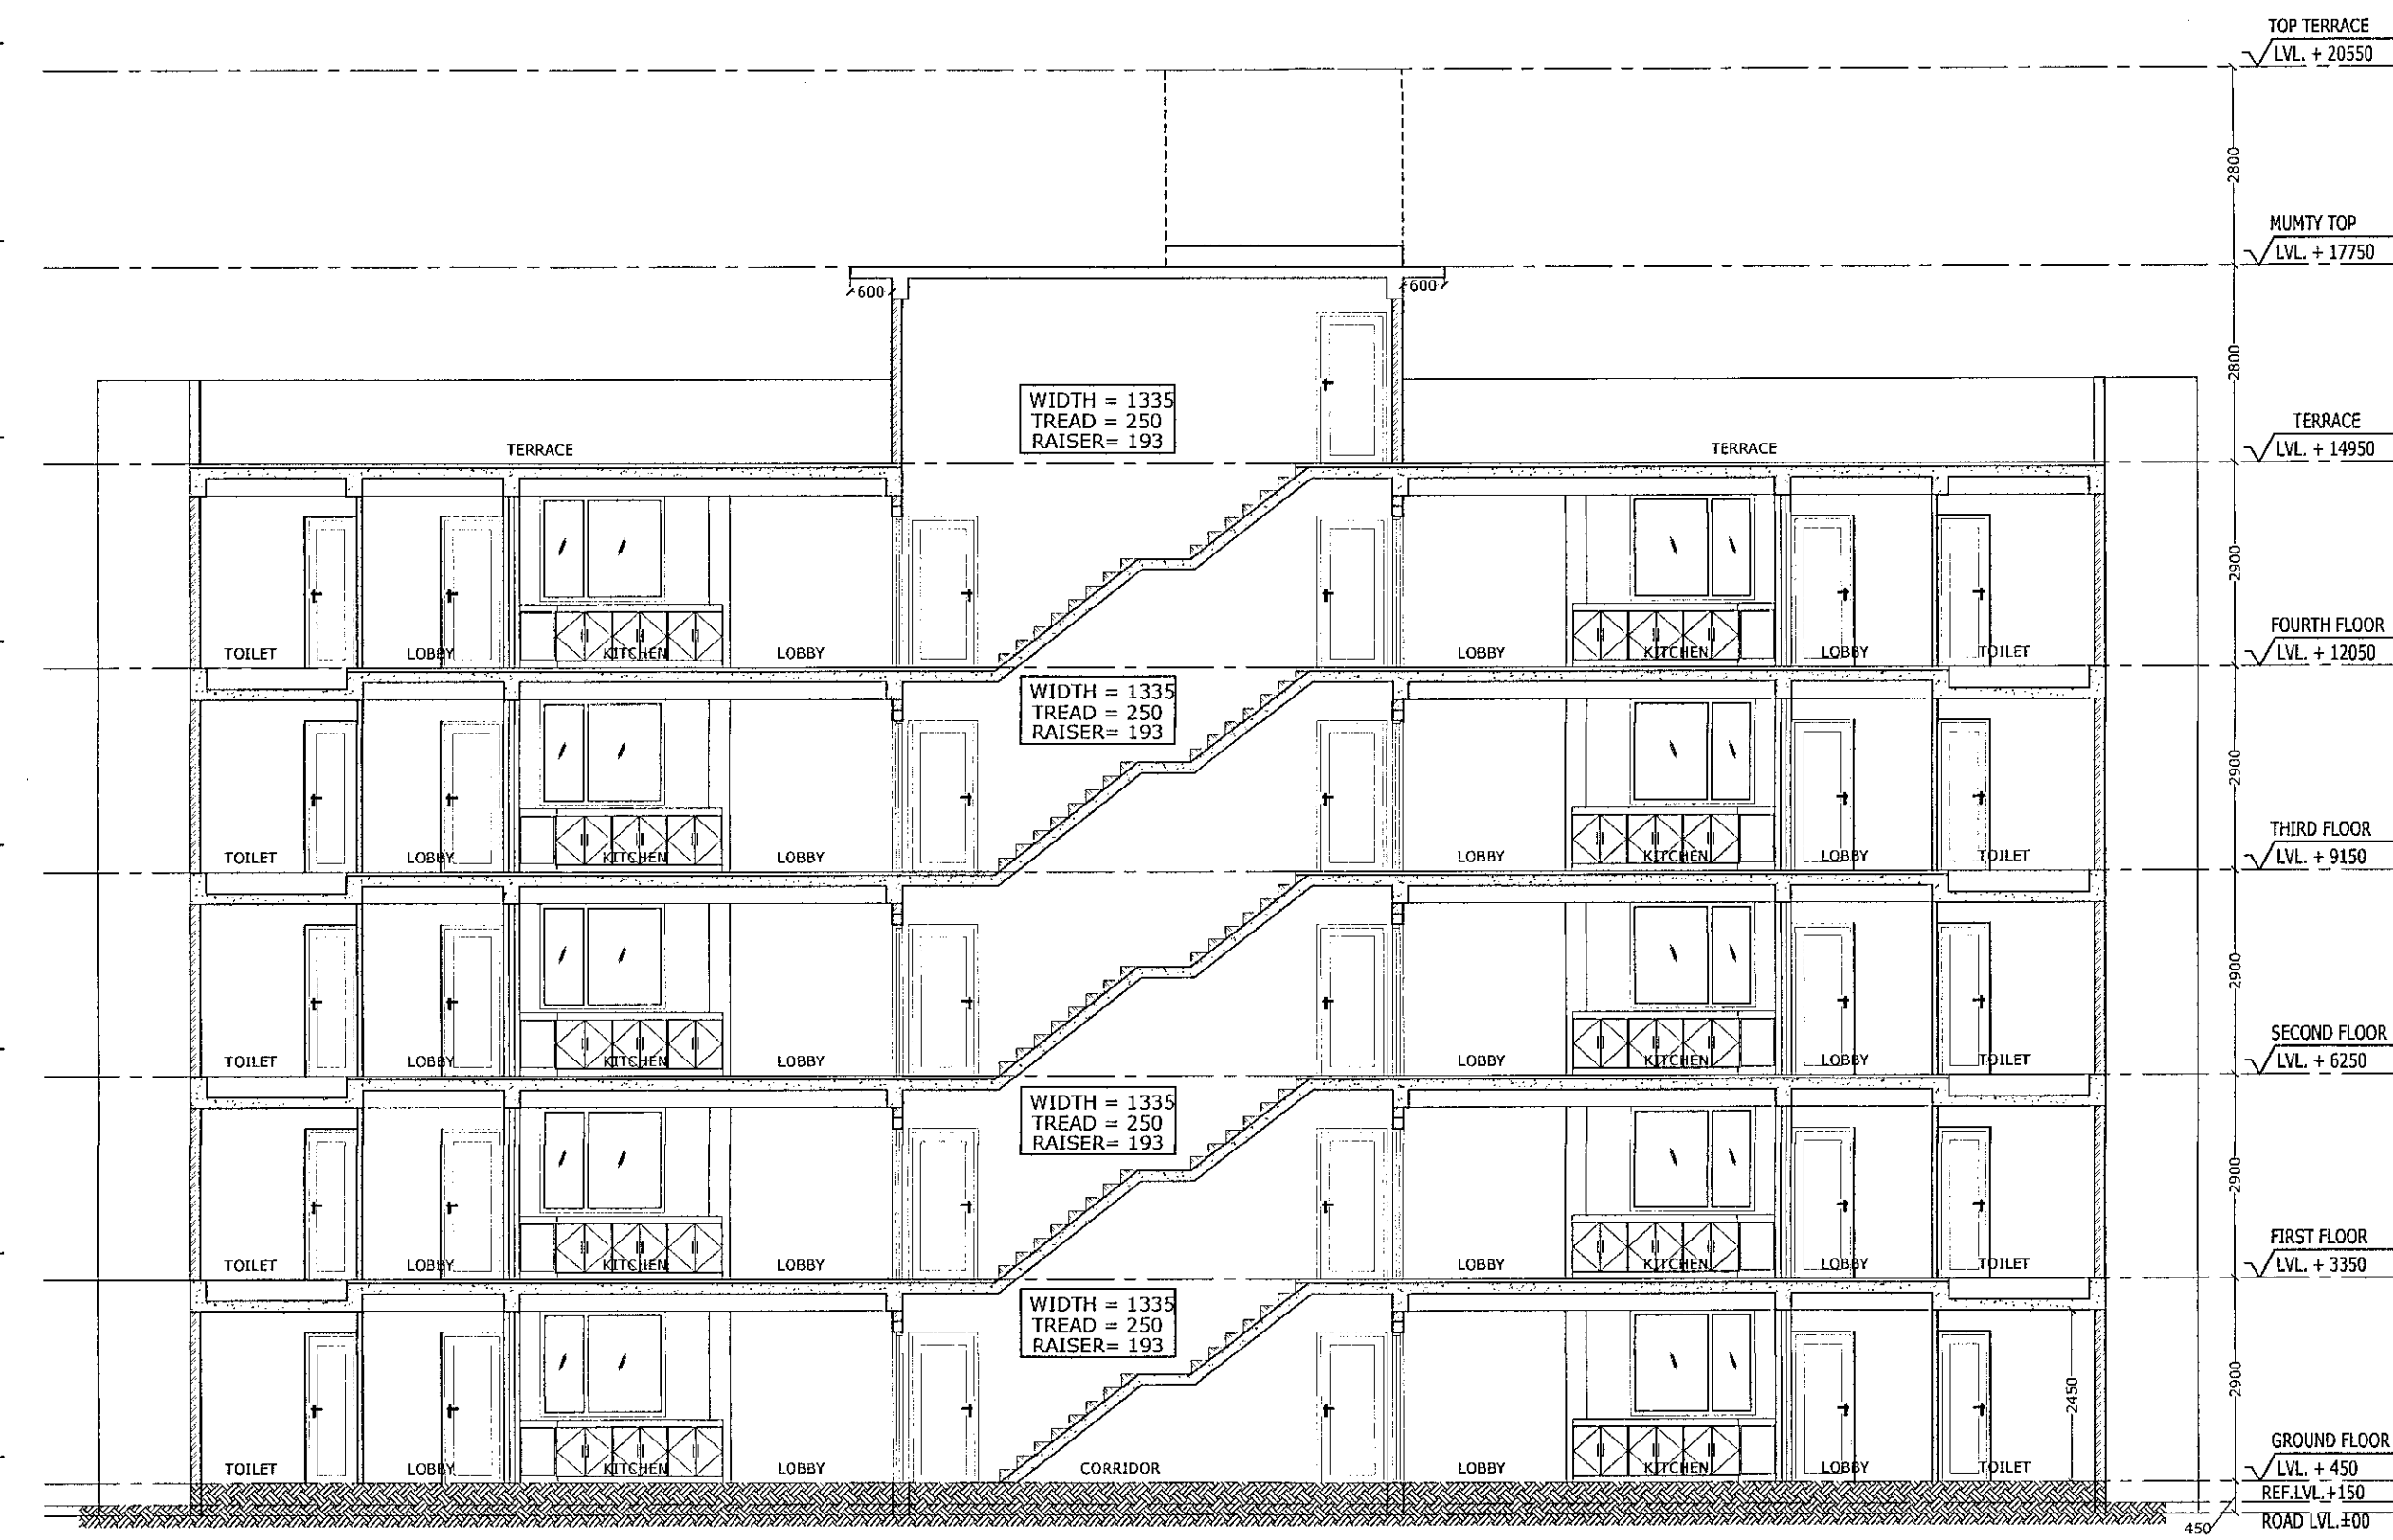

- NOTES:-

1. LIFT SHALL BE WITH 100% POWER BACKUP.
2. ALL DIMENSIONS IN MM.
3. ALL INTERNAL WALLS ARE 75MM AAC WALLS AND EXTERNAL WALLS ARE 150MM THICK AAC WALL.
4. TOWER 13 TO 16 & 22 IS MIRROR OF TOWER- 17-19 & 21,23

PROJECT:-

REVISED BUILDING PLAN OF
AFFORDABLE GROUP HOUSING
SCHEME MEASURING 6.00625
ACRES(LICENCE NO.-75 OF
2014 DATED 02/08/2014),IN
SECTOR-6,SOHNA, DISTRICT-
GURGAON, BEING DEVELOPED
BY ARETE INDIA PROJECTS
PVT.LTD.

ARCHITECT :-

VIKAS AHLAWAT ARCHITECTS

ARCHITECTURE , INTERIORS , PLANNING

Unit.No.303,Ninex Time Center, Suncity,Sector.-54,Golf Course Road,Gurgaon
O :- 0124-4284293 M:- 0-9899158486 Mail :- vikas@vaadesign.com

OWNERS SIGNATURE:-

ARCHITECT SIGNATURE:-

For Arca Ltd's Projects Pvt. Ltd.
Director

AR. VIKAS AHLAWAT
CA/2013/59929

DRAWING TITLE :

TOWER 13-19 & 21-23
ELEVATION & SECTION

DATE:- 31-10-2015

SCALE:- 1:100

SHEET NO.

6