
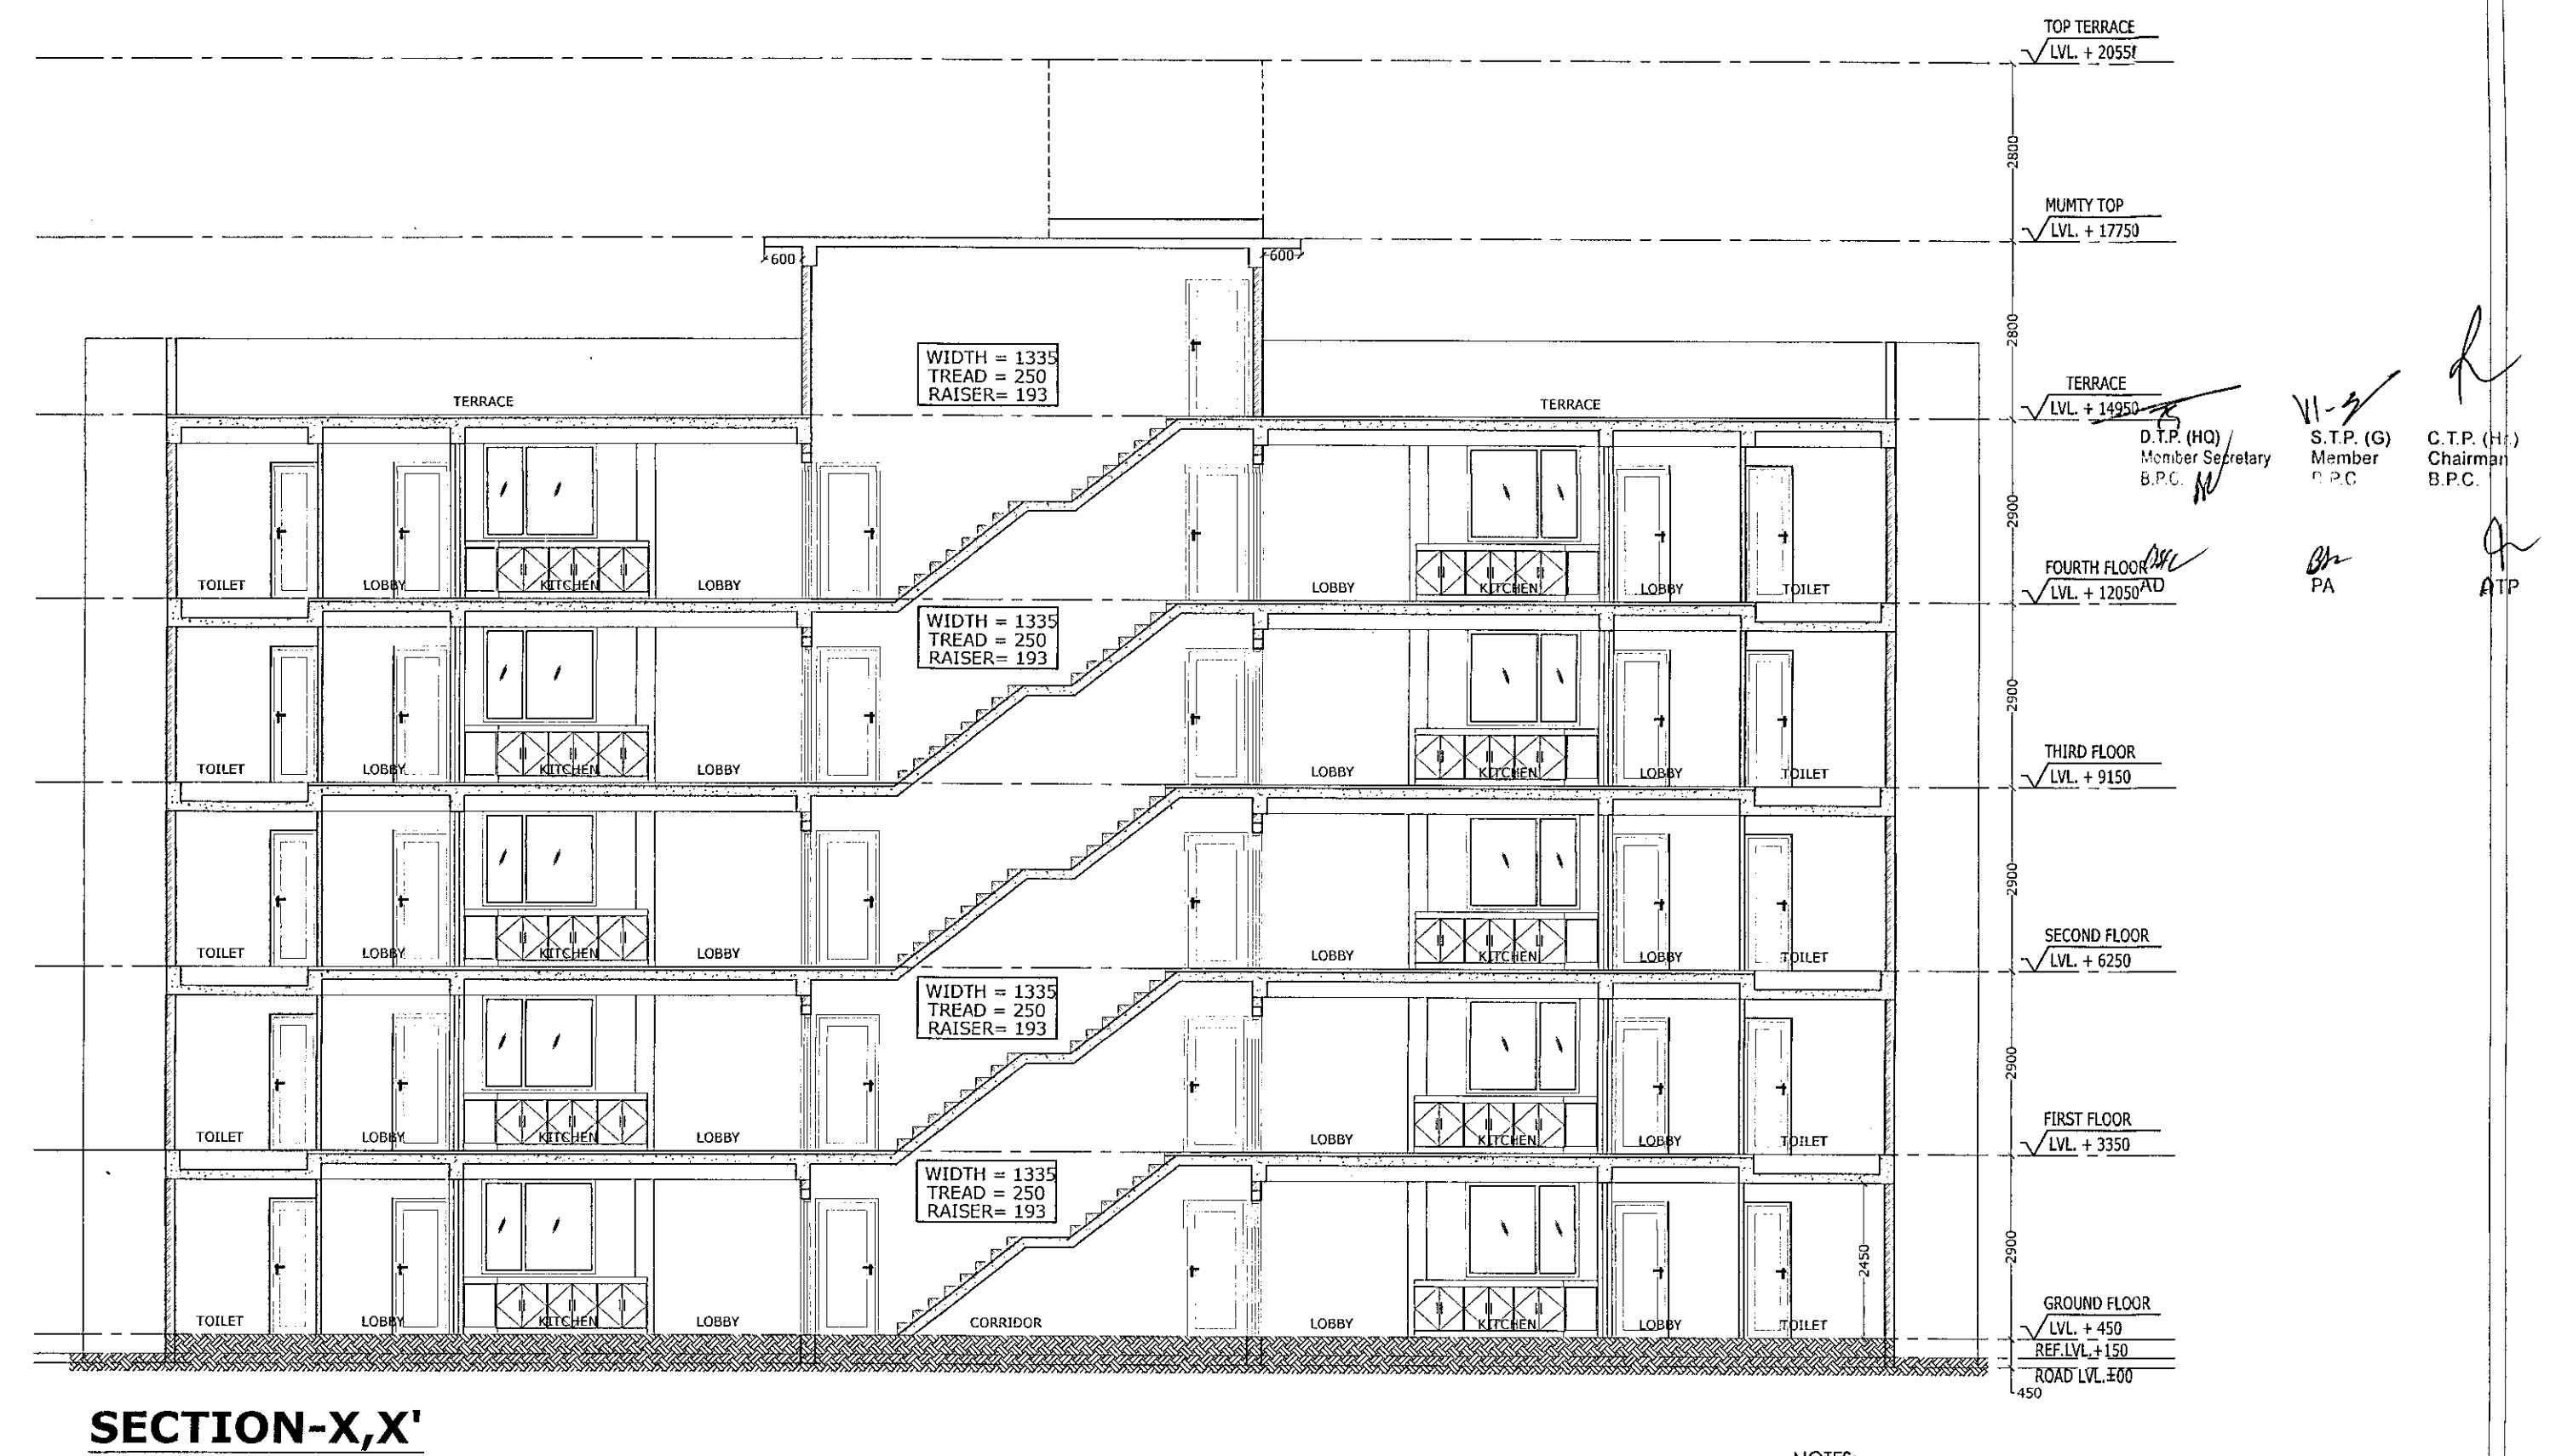


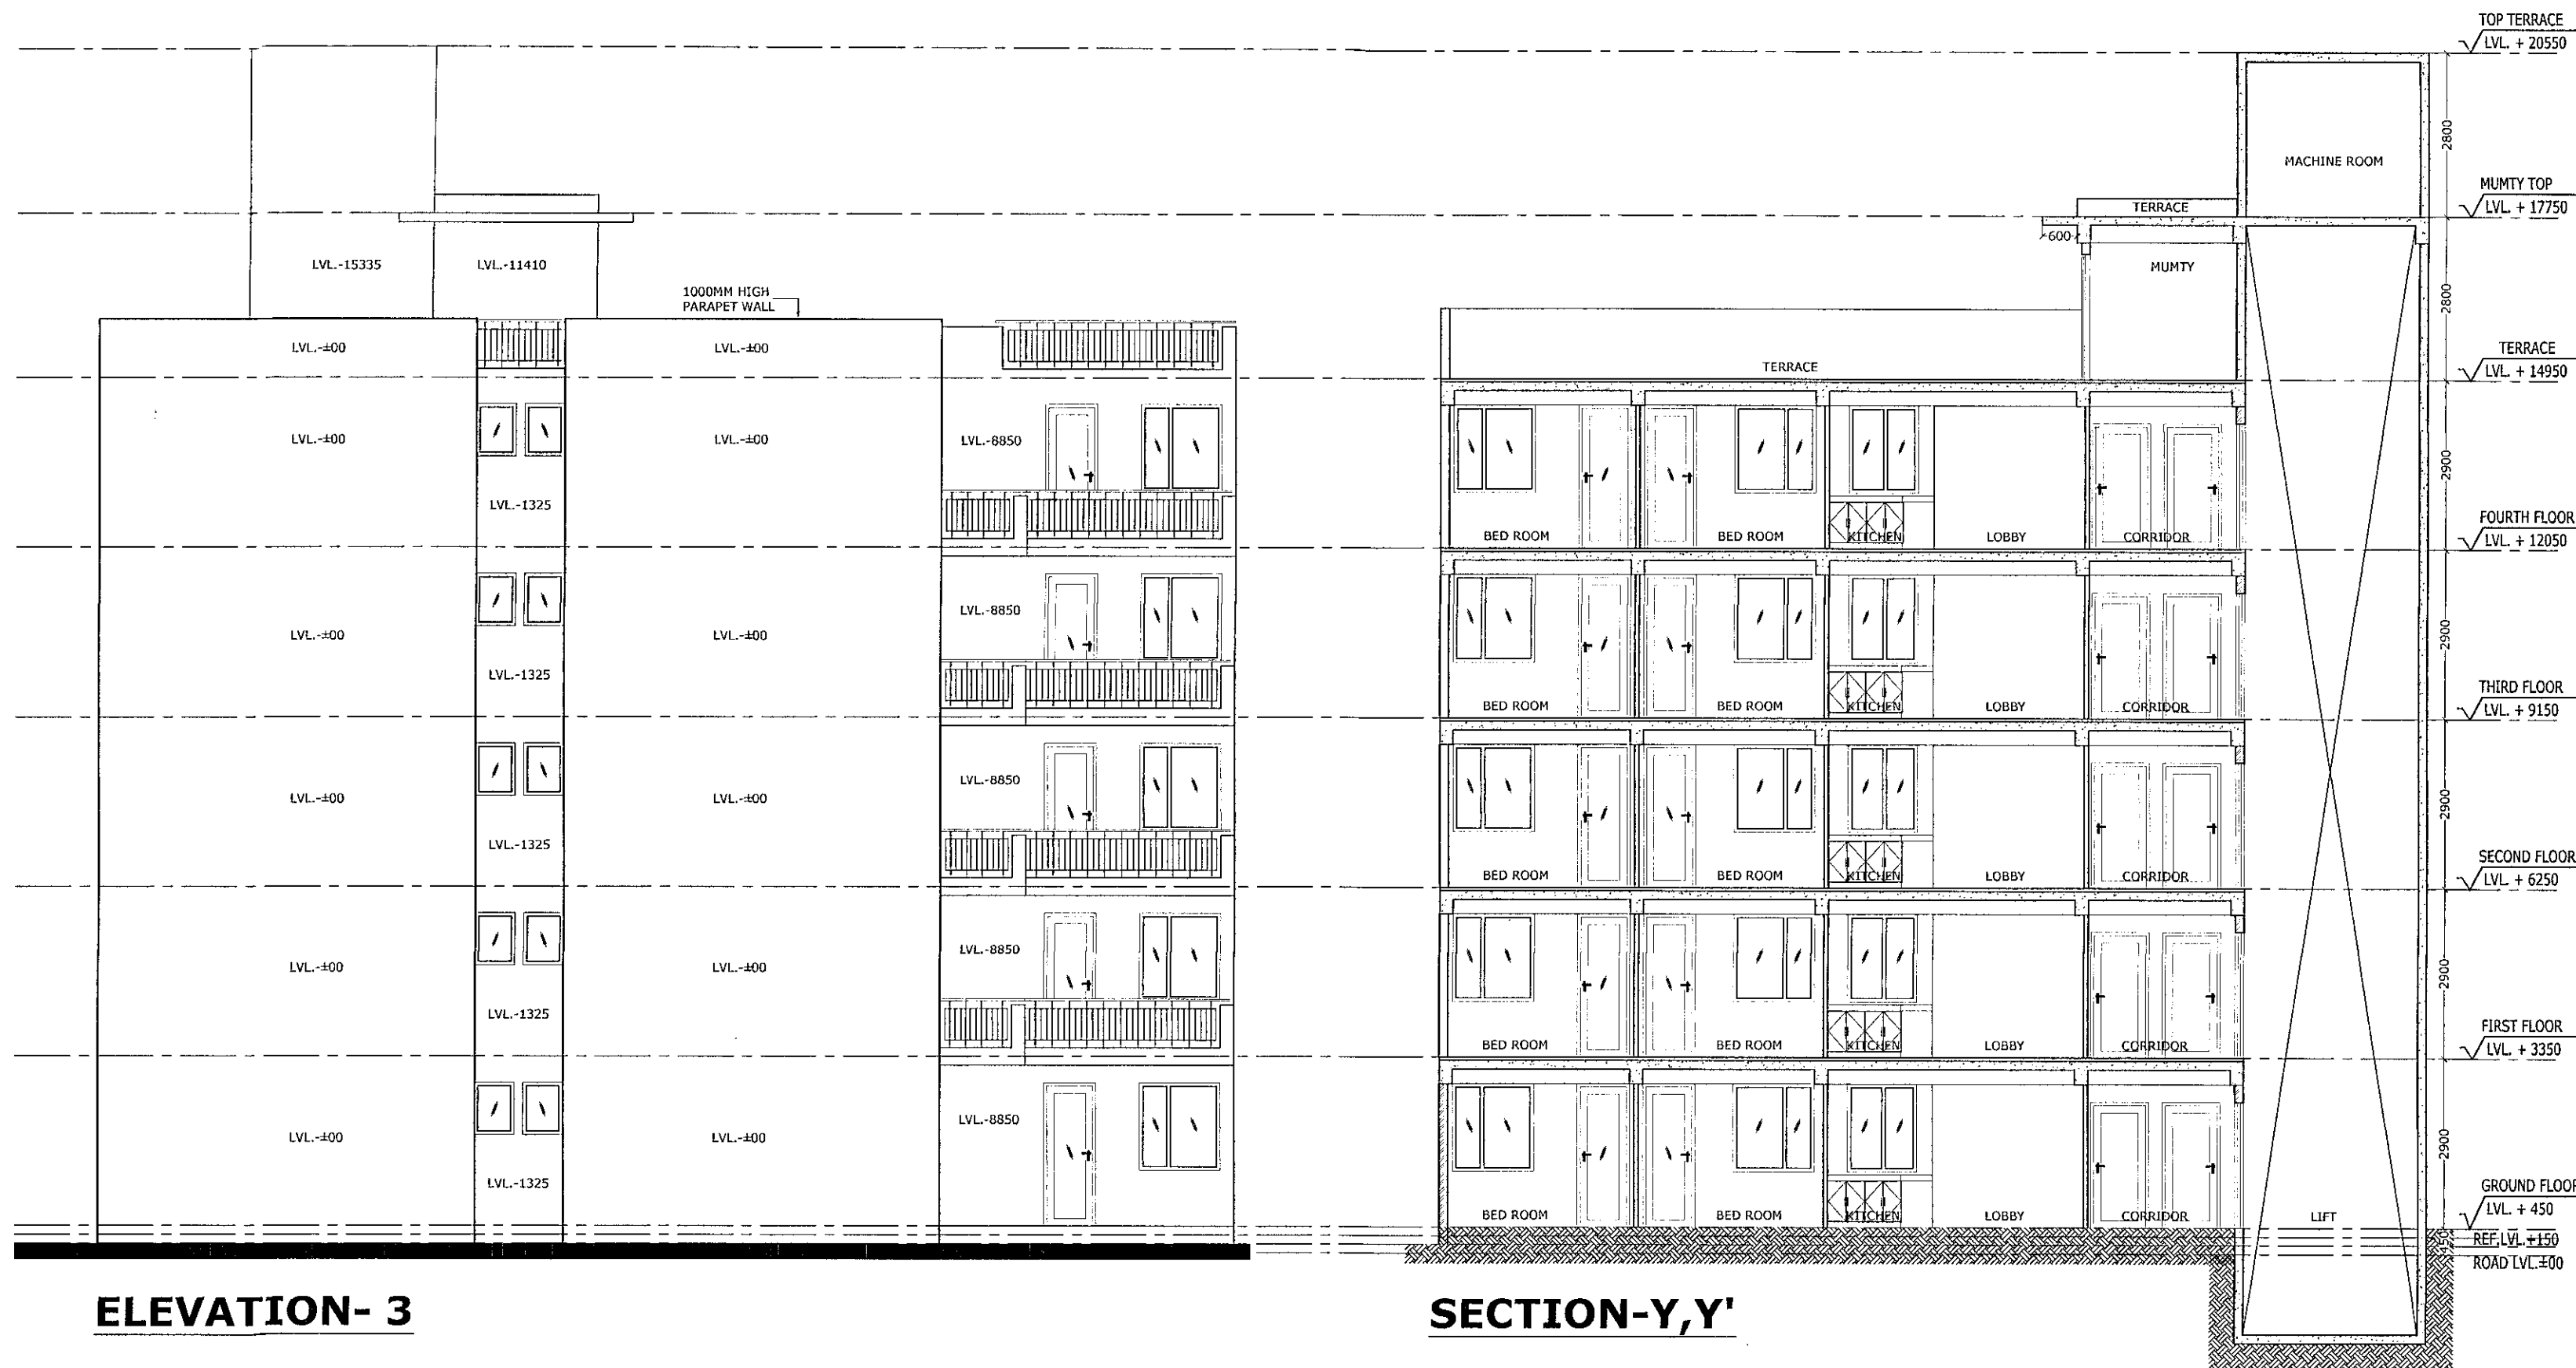

- NOTES:-**
1. LIFT SHALL BE WITH 100% POWER BACKUP.
 2. ALL DIMENSIONS IN MM.
 3. ALL INTERNAL WALLS ARE 75MM AAC WALLS AND EXTERNAL WALLS ARE 150MM THICK AAC WALL.

PROJECT:-

REVISED BUILDING PLAN OF AFFORDABLE GROUP HOUSING SCHEME MEASURING 6.00625 ACRES(LICENCE NO.-75 OF 2014 DATED 02/08/2014),IN SECTOR-6,SOHNA, DISTRICT-GURGAON, BEING DEVELOPED BY ARETE INDIA PROJECTS PVT.LTD.

ARCHITECT:-

VIKAS AHLAWAT ARCHITECTS

ARCHITECTURE, INTERIORS, PLANNING

Unit No.303,Ninex Time Center, Suncity, Sector-54, Golf Course Road, Gurgaon
O :- 0124-4284293 M:- 0-9899158486 Mail :- vikas@vaadesign.com

OWNERS SIGNATURE:-

ARCHITECT SIGNATURE:-

For Arete India Projects Pvt. Ltd. Director

AR VIKAS AHLAWAT
CA/2013/59929

DRAWING TITLE:

TOWER 20

ELEVATION & SECTION

DATE:- 2-11-2015

SCALE:- 1:100

SHEET NO.

08

