



TOWER T-5
FIRE CONTROL ROOM AREA DIAGRAM

FIRE CONTROL AREA
F1= 2.290 X 3.150 = 7.213 SQ.M.
F2= 1.280 X 1.530 = 1.959 SQ.M.
F3= 1.010 X 1.365 = 1.378 SQ.M.
TOTAL = 10.550 SQ.M.

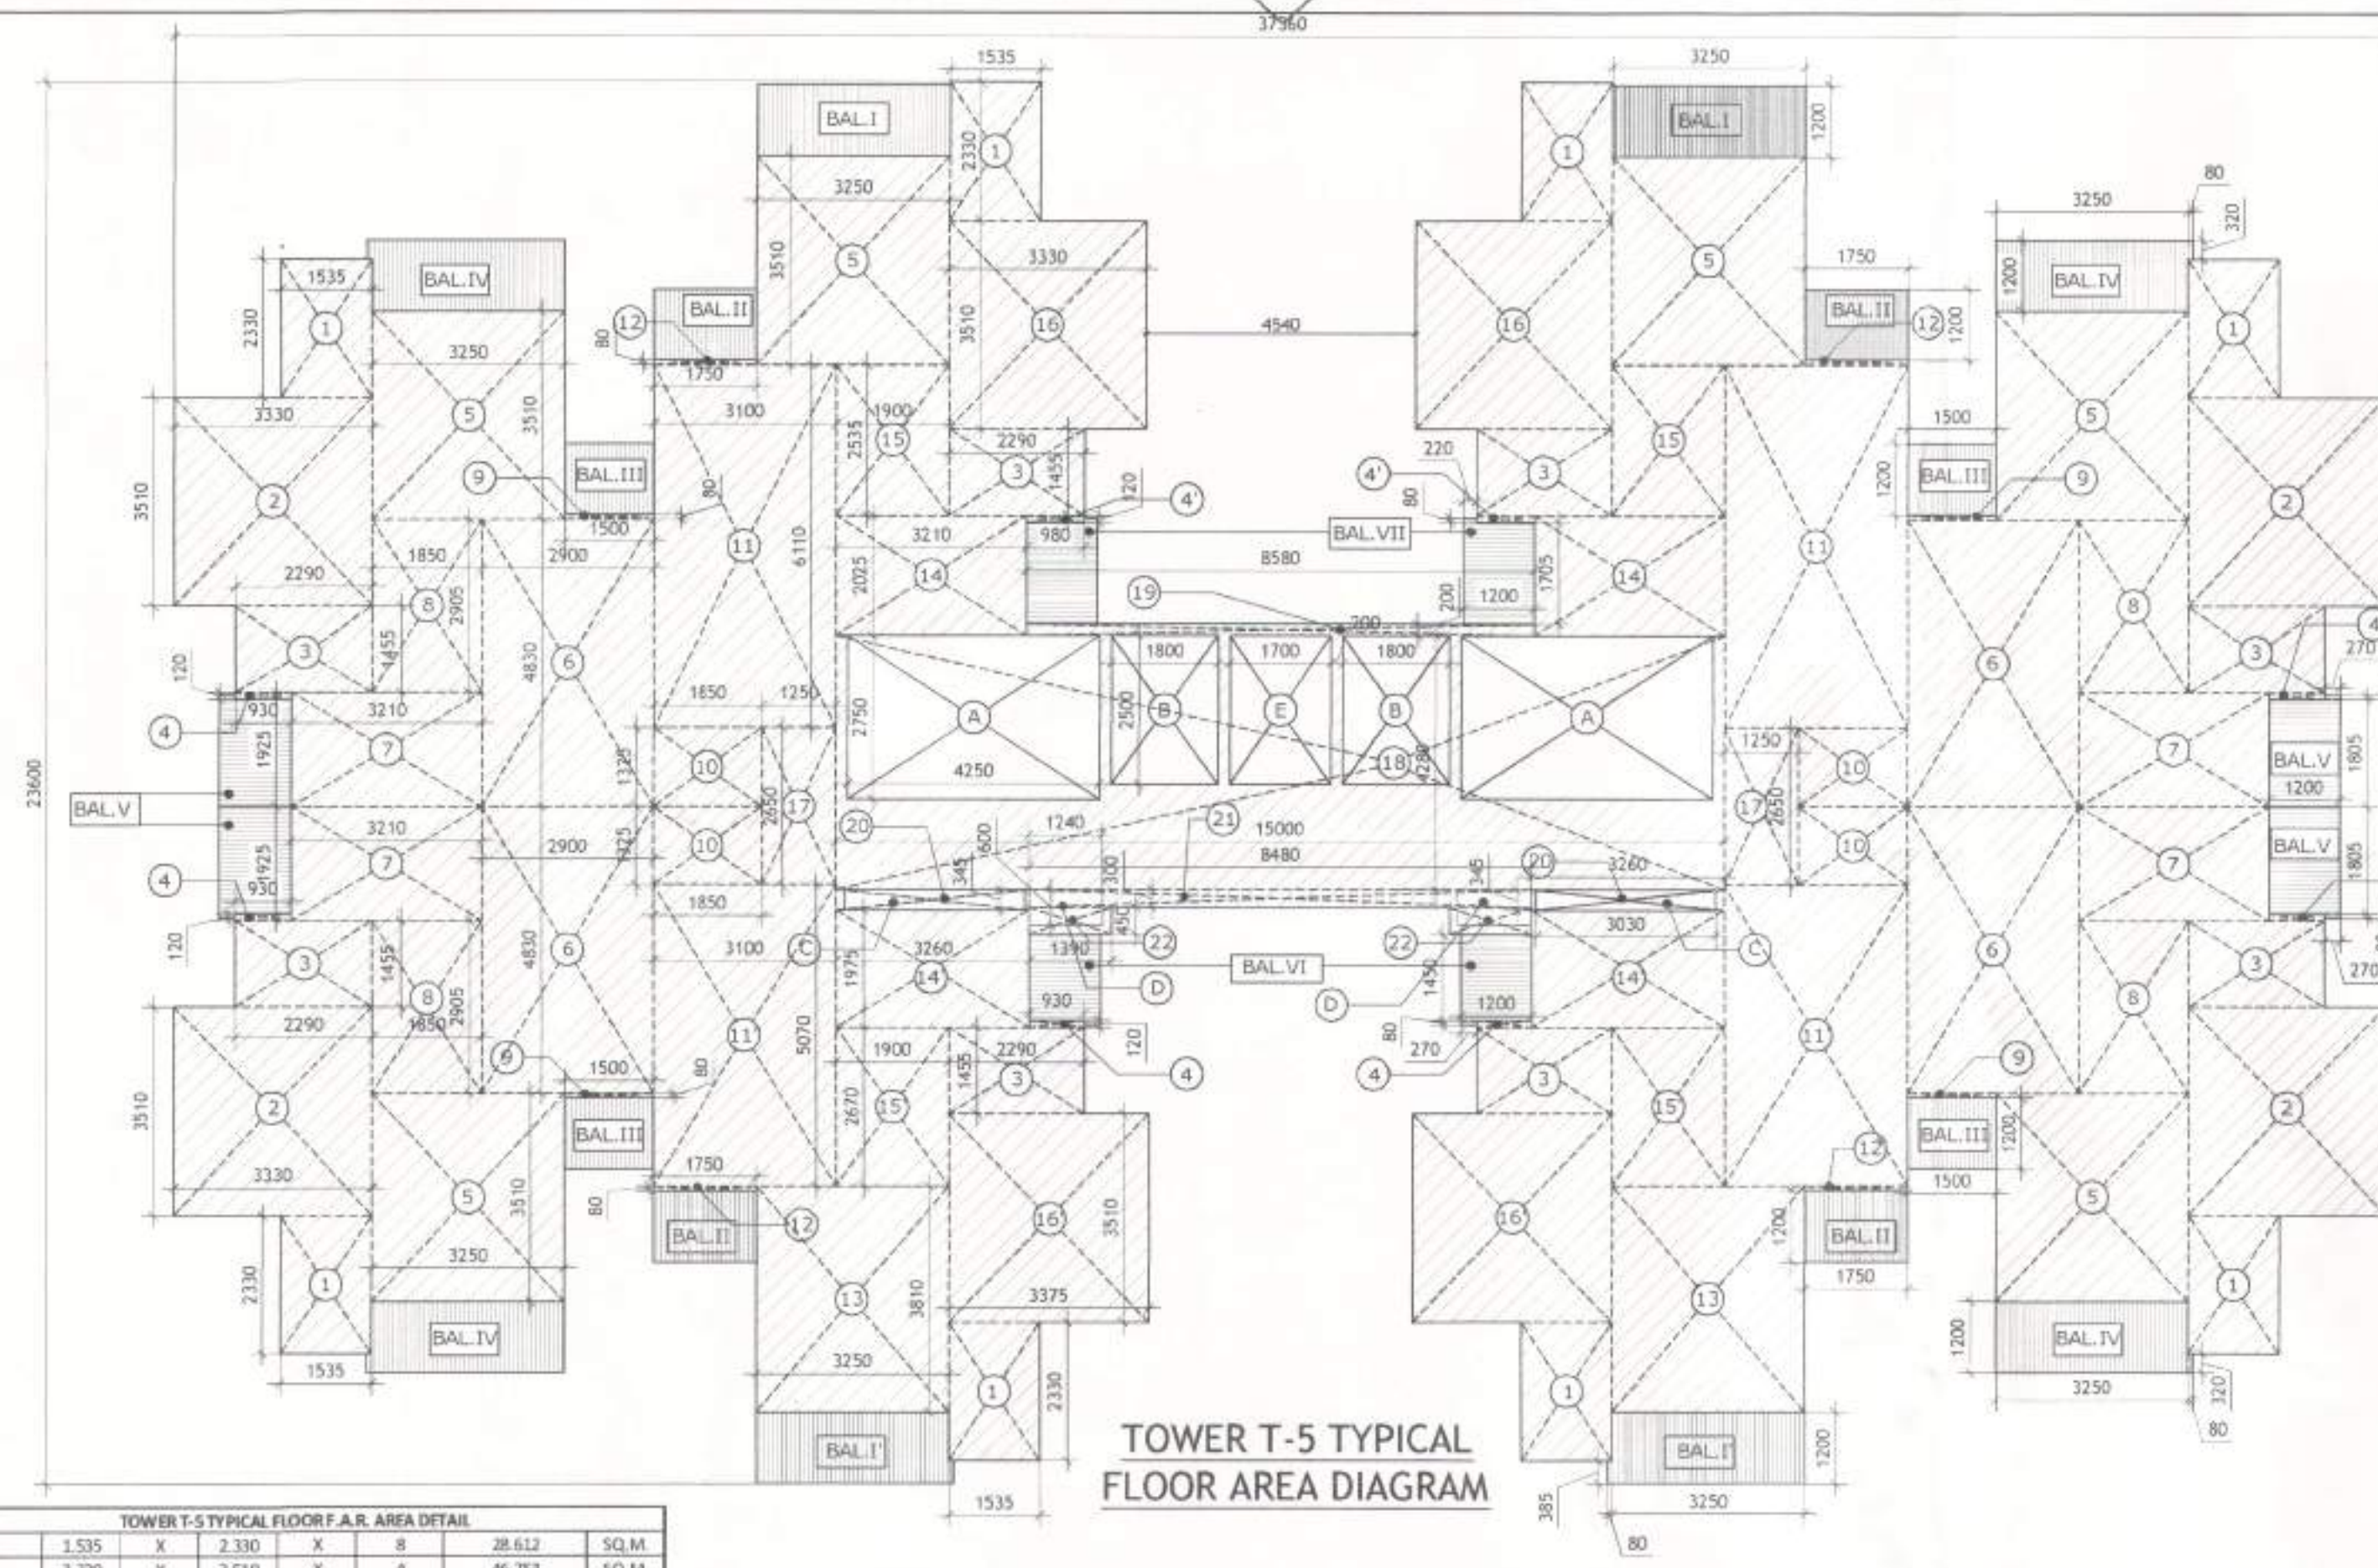


TOWER T-5 TYPICAL
FLOOR AREA DIAGRAM

TOWER T-5 TYPICAL FLOOR F.A.R. AREA DETAIL									
1	1.535	X	2.330	X	8	38.612	SQ.M.		
2	3.330	X	3.510	X	4	46.758	SQ.M.		
3	2.290	X	1.455	X	8	26.696	SQ.M.		
4	0.990	X	0.120	X	6	0.670	SQ.M.		
4'	0.990	X	0.120	X	2	0.235	SQ.M.		
5	3.250	X	1.510	X	6	68.445	SQ.M.		
6	2.900	X	4.800	X	4	56.028	SQ.M.		
7	3.210	X	1.925	X	4	24.717	SQ.M.		
8	1.850	X	2.905	X	4	21.497	SQ.M.		
9	1.500	X	0.080	X	4	0.480	SQ.M.		
10	1.950	X	1.325	X	4	5.835	SQ.M.		
11	3.500	X	6.100	X	2	43.400	SQ.M.		
11'	3.300	X	5.000	X	2	33.434	SQ.M.		
12	1.750	X	0.080	X	4	0.560	SQ.M.		
13	3.250	X	3.810	X	2	24.765	SQ.M.		
14	3.210	X	2.025	X	2	13.001	SQ.M.		
14'	3.260	X	1.595	X	2	12.877	SQ.M.		
15	1.900	X	2.535	X	2	9.633	SQ.M.		
15'	1.900	X	2.670	X	2	10.146	SQ.M.		
16	3.330	X	3.510	X	2	23.377	SQ.M.		
16'	3.375	X	3.510	X	2	23.693	SQ.M.		
17	1.250	X	2.650	X	2	6.625	SQ.M.		
18	15.000	X	4.260	X	1	64.200	SQ.M.		
19	8.580	X	0.200	X	1	1.716	SQ.M.		
20	3.260	X	0.345	X	2	2.249	SQ.M.		
21	8.480	X	0.300	X	1	2.544	SQ.M.		
22	1.390	X	0.450	X	2	1.251	SQ.M.		
TOTAL							549.850	SQ.M.	
LESS AREA									
A	2.750	X	4.250	X	2	23.375	SQ.M.		
B	1.800	X	2.500	X	2	9.000	SQ.M.		
C	3.030	X	0.345	X	2	2.091	SQ.M.		
D	1.240	X	0.600	X	2	1.488	SQ.M.		
E	1.700	X	2.500	X	1	4.250	SQ.M.		
TOTAL							40.204	SQ.M.	
NET TYPICAL FLOOR AREA							509.646	SQ.M.	

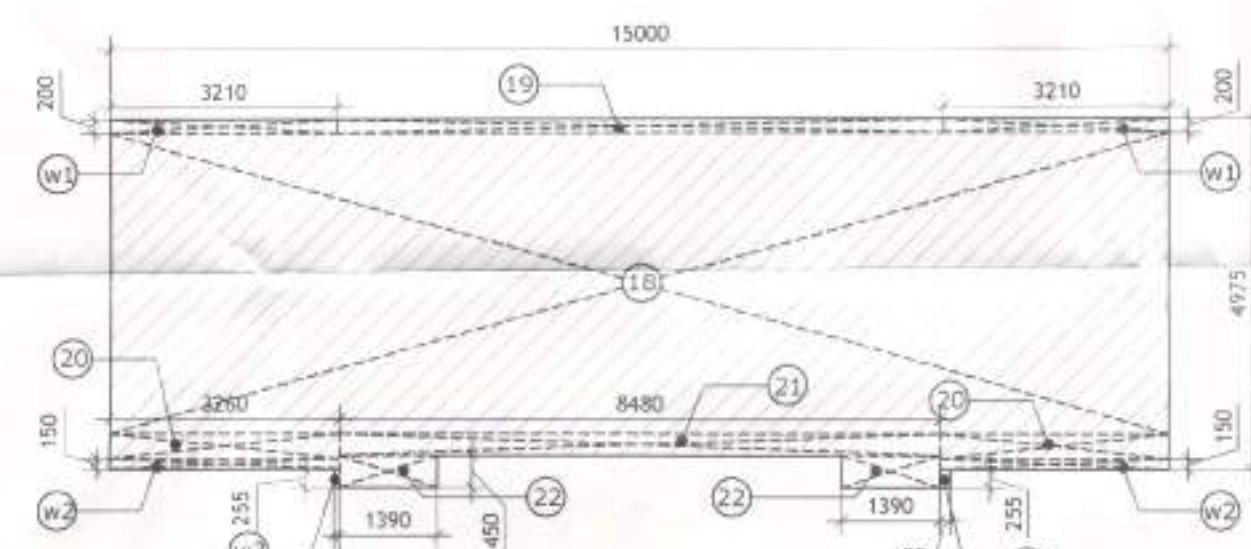

TOWER T-5 STILT FLOOR/LOBBY AREA DIAGRAM

TOWER T-5 STILT FLOOR/LOBBY F.A.R. AREA DETAIL									
18	15.000	X	4.260	X	1	64.200	SQ.M.		
19	8.580	X	0.200	X	1	1.716	SQ.M.		
20	3.260	X	0.345	X	2	2.249	SQ.M.		
21	8.480	X	0.300	X	1	2.544	SQ.M.		
22	1.390	X	0.450	X	2	1.251	SQ.M.		
w1	3.210	X	0.200	X	2	1.284	SQ.M.		
w2	3.260	X	0.150	X	2	0.978	SQ.M.		
w3	0.080	X	0.235	X	1	0.030	SQ.M.		
w4	0.150	X	0.235	X	1	0.035	SQ.M.		
TOTAL							74.281	SQ.M.	
STILT FLOOR/LOBBY F.A.R. AREA							74.281	SQ.M.	

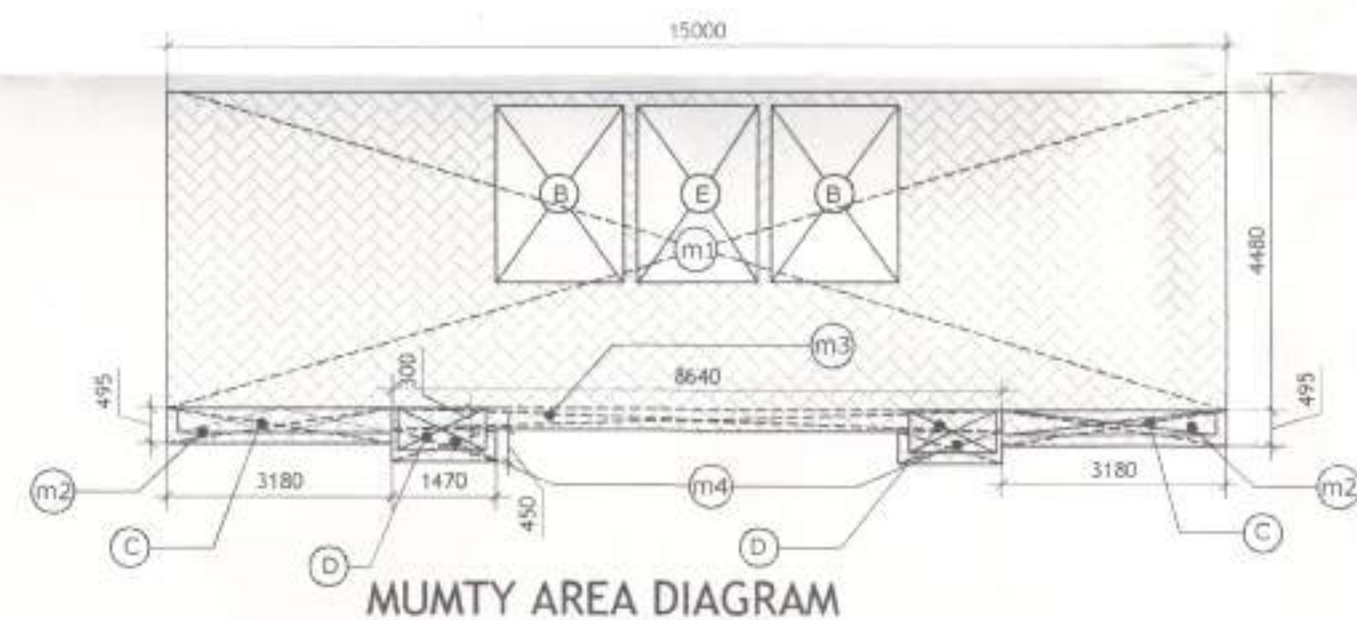

MUMTY AREA DIAGRAM

TOWER T-5 MUMTY AREA DETAIL									
m1	15.000	X	4.260	X	1	67.200	SQ.M.		
m2	3.180	X	0.495	X	2	3.148	SQ.M.		
m3	8.640	X	0.300	X	1	2.592	SQ.M.		
m4	1.470	X	0.450	X	2	1.323	SQ.M.		
TOTAL							74.263	SQ.M.	
LESS AREA (FOR TYPICAL FLOOR)									
B	1.800	X	2.500	X	2	9.000	SQ.M.		
C	3.030	X	0.345	X	2	2.091	SQ.M.		
D	1.240	X	0.600	X	2	1.488	SQ.M.		
E	1.700	X	2.500	X	1	4.250	SQ.M.		
TOTAL							16.829	SQ.M.	
TOTAL MUMTY AREA							57.434	SQ.M.	




WATER TANK AREA DIAGRAM

WATER TANK AREA = 15.000 X 4.480
= 67.200 SQ.M.

GROUND COVERAGE = F.A.R. OF STILT FLOOR / LOBBY + STILT AREA +
FIRE CONTROL RM.
= 74.281 + 528.384 + 10.550 = 613.215

TOTAL F.A.R. OF TOWER T-5				
F.A.R. ON STILT FLOOR/LOBBY	74.218	X	1	74.218
F.A.R. ON TYPICAL FLOOR	509.646	X	25	12741.150
F.A.R. 26TH FLOOR FLOOR	277.450	X	1	277.450
TOTAL F.A.R. OF TOWER T-5				13092.818

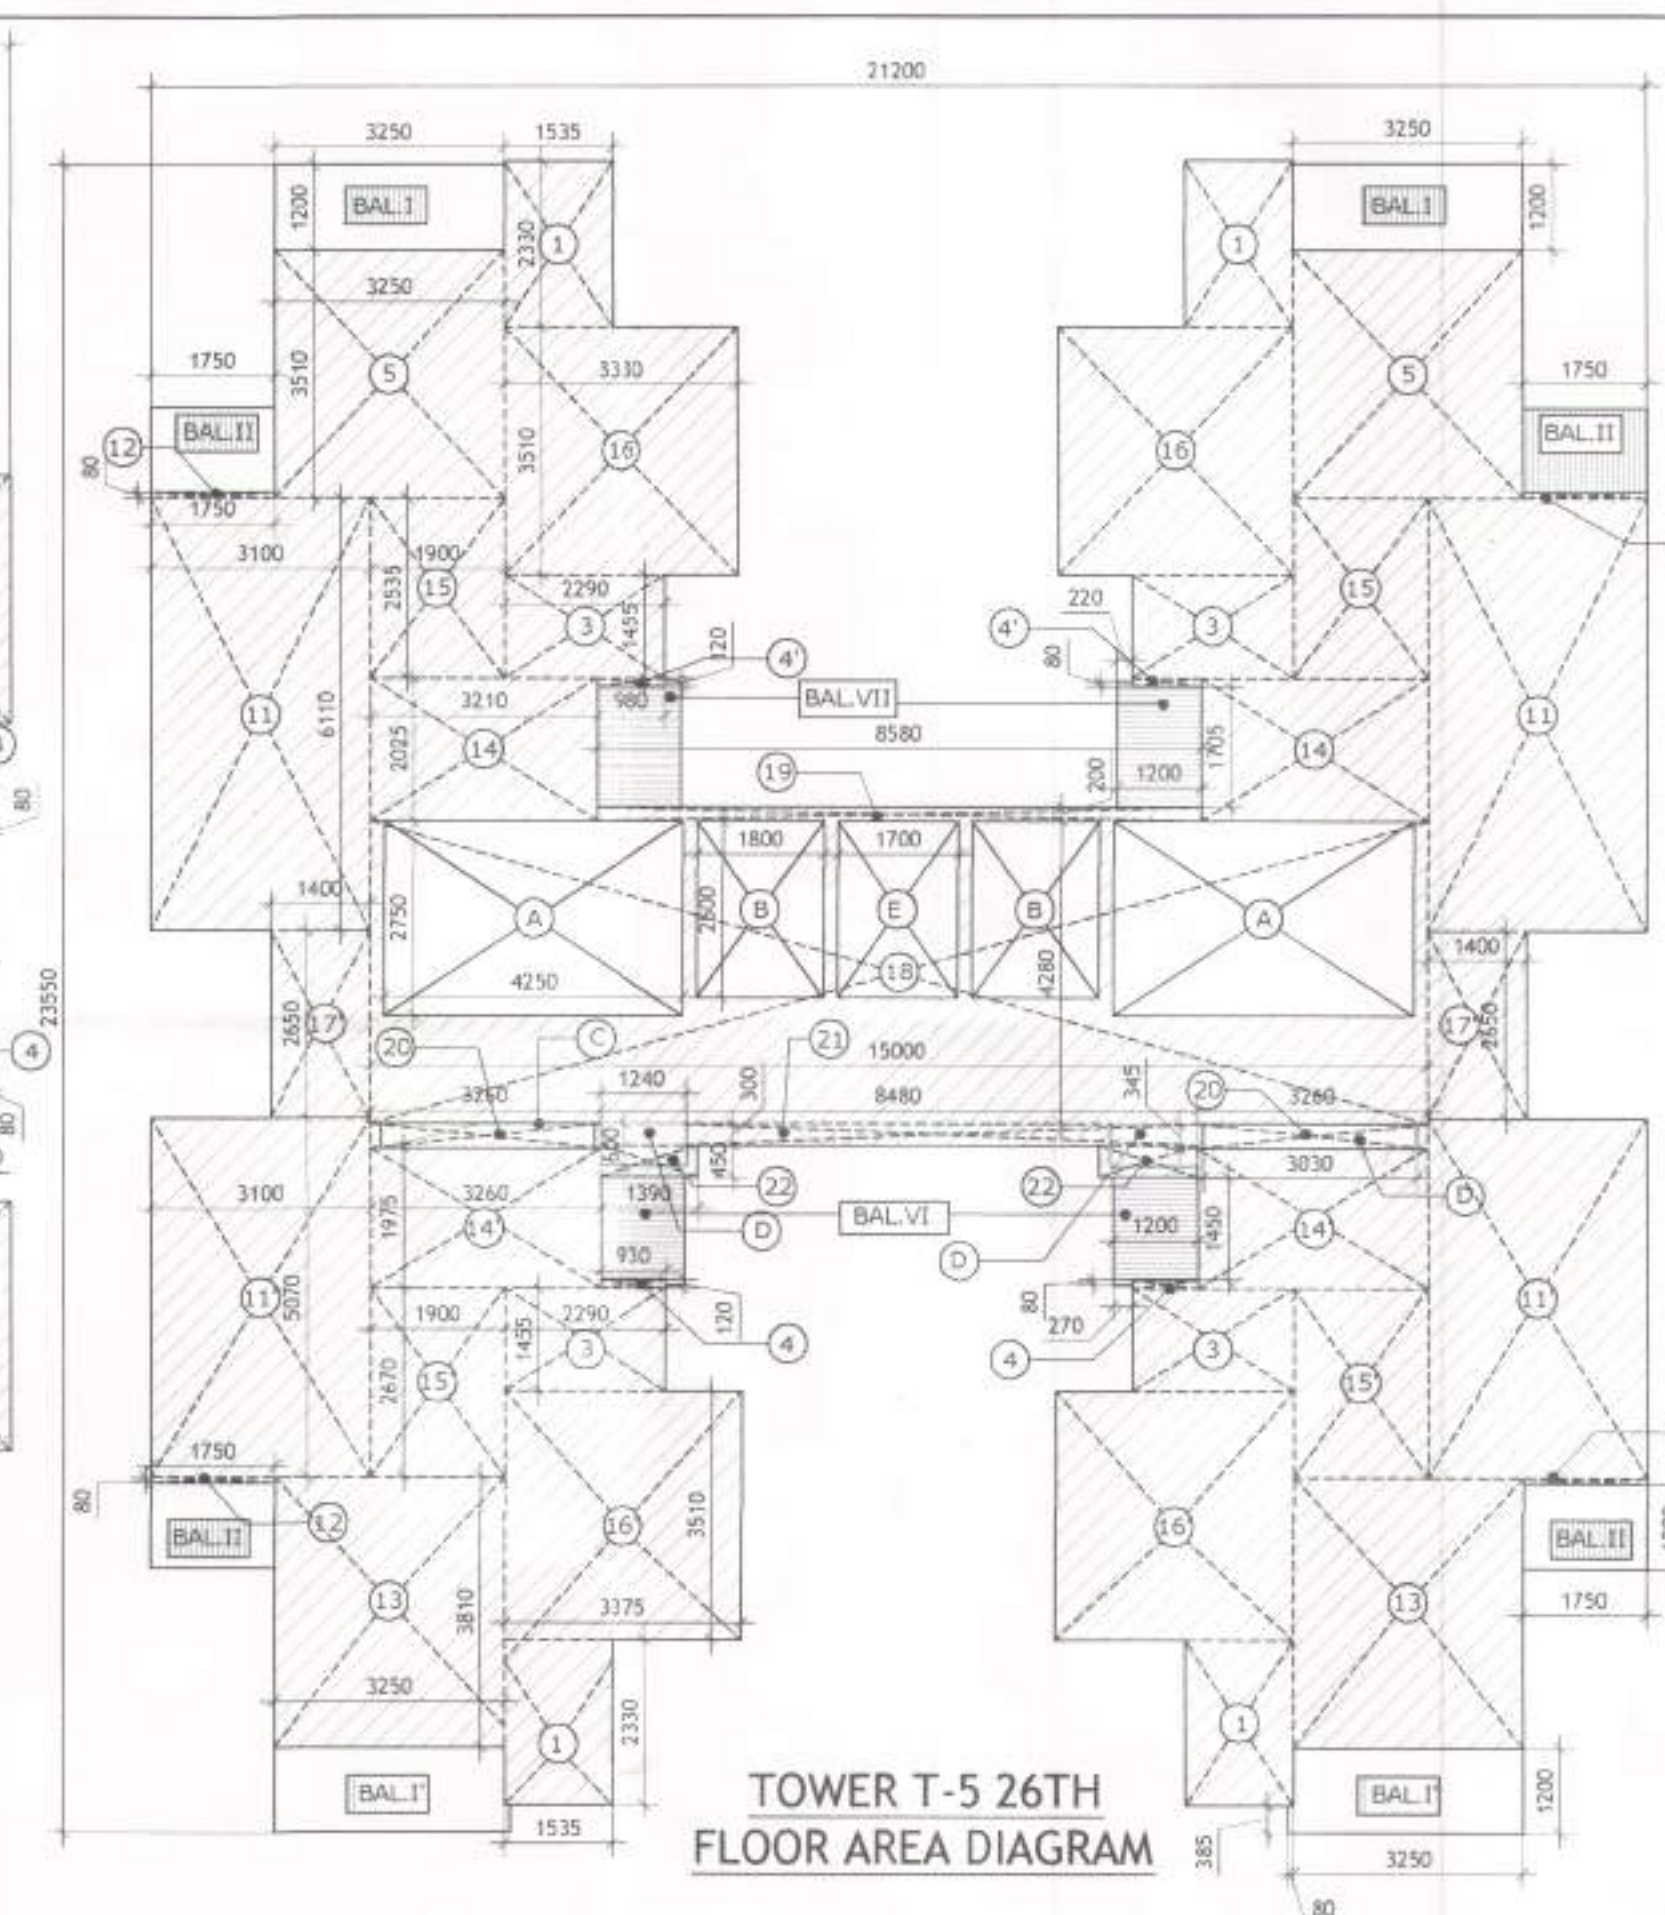

TOWER T-5 26TH
FLOOR AREA DIAGRAM

TOWER T-5 BALCONY AREA CALCULATION (TYPICAL FLOOR)									
BALCONY I	3.250	X	1.200	X	2	7.800	SQ.M.		
BALCONY F	3.250	X	1.200	X	2	7.800	SQ.M.		
BALCONY II	1.750	X	1.200	X	4	8.400	SQ.M.		
BALCONY III	1.500	X	1.200	X	4	7.200	SQ.M.		
BALCONY IV	3.250	X	1.200	X	4	15.600	SQ.M.		
BALCONY V	0.080	X	0.320	X	4	0.102	SQ.M.		
BALCONY VI	1.200	X	1.805	X	4	8.654	SQ.M.		
BALCONY VII	0.270	X	0.080	X	4	0.086	SQ.M.		
BALCONY VIII	1.200	X	1.450	X	2	3.480	SQ.M.		
BALCONY IX	0.080	X	0.270	X	2	0.043	SQ.M.		
BALCONY X	1.200	X	1.705	X	2	4.092	SQ.M.		
BALCONY XI	0.220	X	0.080	X	2	0.035	SQ.M.		
TOTAL							63.365	SQ.M.	

TOWER T-5 BALCONY AREA CALCULATION (26TH FLOOR)									
BALCONY I	3.250	X	1.200	X	2	7.800	SQ.M.		
BALCONY F	3.250	X	1.200	X	2	7.800	SQ.M.		
BALCONY II	1.750	X	1.200	X	4	8.400	SQ.M.		
BALCONY VI	1.200	X	1.450	X	2	3.480	SQ.M.		
BALCONY VII	0.270	X	0.080	X	2	0.043	SQ.M.		
BALCONY VIII	1.200	X	1.705	X	2	4.092	SQ.M.		
BALCONY IX	0.220	X	0.080	X	2	0.035	SQ.M.		
TOTAL							31.712	SQ.M.	

TOWER T-5 26TH FLOOR F.A.R. AREA DETAIL									
1	1.535	X	2.330	X	4	14.306	SQ.M.		
3	2.290	X	1.455	X	4	13.326	SQ.M.		
4	0.990	X	0.120	X	2	0.223	SQ.M.		
4'	0.990	X	0.120	X	2	0.223	SQ.M.		
5	3.250	X	3.510	X	2	22.815	SQ.M.		
11	3.100	X	6.110	X	2	37.882	SQ.M.		
11'	3.100	X	5.070	X	2	31.434	SQ.M.		
12	1.750	X	0.080	X	4	0.560	SQ.M.		
13	3.250	X	3.810	X	2	24.765	SQ.M.		
14	3.210	X	2.025	X	2	13.001	SQ.M.		
14'	3.260	X	1.595	X	2	12.877	SQ.M.		
15	1.900	X	2.535	X	2	9.633	SQ.M.		
15'	1.900	X	2.670	X	2	10.146	SQ.M.		
16	3.330	X	3.510	X	2	23.377	SQ.M.		
16'	3.375	X	3.510	X	2	23.693	SQ.M.		
17	1.400	X	2.650	X	2	7.420	SQ.M.		
18	15.000	X	4.260	X	1	64.200	SQ.M.		
19	8.580	X	0.200	X	1	1.716	SQ.M.		
20	3.260	X	0.345	X	2	2.249	SQ.M.		
21	8.480	X	0.300	X	1	2.544	SQ.M.		
22	1.390	X	0.450	X	2	1.251	SQ.M.		
TOTAL							317.654	SQ.M.	
LESS AREA									
A	2.750	X	4.250	X	2	23.375	SQ.M.		
B	1.800	X	2.500	X	2	9.000	SQ.M.		
C	3.030	X	0.345	X	2	2.091	SQ.M.		
D	1.240	X	0.600	X	2	1.488	SQ.M.		
E	1.700	X	2.500	X	1	4.250	SQ.M.		
TOTAL							40.204	SQ.M.	
NET 26TH FLOOR AREA							277.450	SQ.M.	

STILT AREA CALCULATION TOWER T-5

STILT AREA = {F.A.R. AREA OF TYPICAL FLOOR + BALCONY AREA OF TYPICAL FLOOR
+ (2 X [A+B+C+D]) + E} - (F.A.R. AREA ON STILT/LOBBY + FIRE CONTROL RM.)
= {509.646 + 63.365 + 40.204} - (74.281 + 10.550)
= 613.215 - 84.831 = 528.384 SQ.M.

BUILT UP AREA CALCULATION TOWER T-5

STILT FLOOR BUILT UP AREA = F.A.R. OF STILT FLOOR / LOBBY + STILT AREA +
FIRE CONTROL RM.
= 74.281 + 528.384 + 10.550 = 613.215 SQ.M.... (A)

TYPICAL FLOOR BUILT UP AREA = F.A.R. OF TYPICAL FLOOR + (2 X A)
= 509.646 + 23.375 = 533.021 SQ.M (B)

26TH FLOOR BUILT UP AREA = F.A.R. OF 26TH FLOOR + (2 X A)
= 277.450 + 23.375 = 300.825 SQ.M (C)

TOTAL BUILT UP AREA = A + (B X 25) + C + MUMTY AREA
= 613.215 + (533.021 X 25) + 300.825 + 57.434
= 613.215 + 13325.525 + 300.825 + 57.434
= 14296.999 SQ.M.

Deputy Director (T)
O/o Directorate Fire Service
Member B.P.C.

SUBMISSION DRAWING

CLIENT
M/S. SIGNATURE GLOBAL (INDIA) PRIVATE LIMITED
Signature Global, 1308 Dr. Gopal Das Building,
28 Barakhamba Road, C.P., New Delhi

PROJECT TITLE
PROPOSED BUILDING PLAN OF AFFORDABLE GROUP HOUSING
COLONY FOR AN AREA MEASURING 5.00 ACRES (LICENCE NO.
89 OF 2019 DATED 02/08/2019) IN SECTOR-89, GURUGRAM
MANESAR URBAN COMPLEX BEING DEVELOPED BY RAMPRASTHA
SARE LAND HOLDING COMPANY ONE PVT. LTD. AND OTHERS IN
COLLABORATION WITH SIGNATURE GLOBAL INDIA PVT. LTD.

NET CONSULTANT
Consummate Engineering Services Pvt. Ltd.
G-70, 2nd floor, Jangam Plaza, Main Santa Vihar Road,
Uttar Pradesh - 201301
Tel: +91-11-269407345/507 Fax: +91-11-26940738
E-mail: net@cespl.in

STRUCTURE CONSULTANT
NNC DESIGN INTERNATIONAL
G-70, 2nd floor, Jangam Plaza, Main Santa Vihar Road,
Okhla, New Delhi - 110025
Tel: +91-11-269407345/507 Fax: +91-11-26940738
E-mail: nnc_consultants@hotmail.com

ARCHITECT'S SIGNATURE
R.K. & ASSOCIATES
ARCHITECTS, ENGINEERS & PLANNERS
E-31, GREEN PARK MAIN, NEW DELHI - 110016, INDIA
Tel: +91-11-269407345/507 Fax: +91-11-26940738
E-mail: rks.architects@gmail.com

OWNER'S SIGNATURE
SIGNATURE GLOBAL (INDIA) PRIVATE LIMITED
CA/94/17868

DRAWING TITLE (SUBMISSION DRAWING) DRG. NO.
TOWER T5
2BHK (5+25/26)
AREAS
SCALE - 1:100 DATE - AUG 2019