


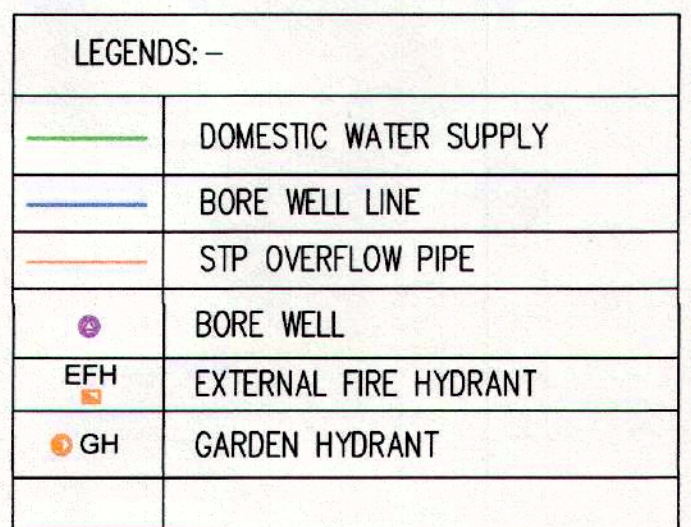

REQUIRED	PROPOSED
(1.9617 ACRES) (50%)	(1.9638 ACRES) (50.05 %)

WATER SUPPLY LAYOUT	
DEALT: PUSHKAR SINGH	DATE-MAY-2018
CHECKED BY: NEERAJ KOCHAR	SCALE: 1:650
DRG NO. ARCH/1049/KARNAL-A.T.WD/ 01(C)	
MAESTRO PROMOTERS PVT. LTD. REGD. OFFICE: 110, UGF INDRA PRAKASH 21 BARAKHAMBHA ROAD NEW DELHI - 110 001  NAVEEN GAUTAM MOBILE NO. 098511202936 PROMOTERS/COMP. AUTHORITY	
 Neeraj NEERAJ KOCHAR ARCHITECT CAA/04/17709 ARCHITECT MOBILE NO. 09860566085	