


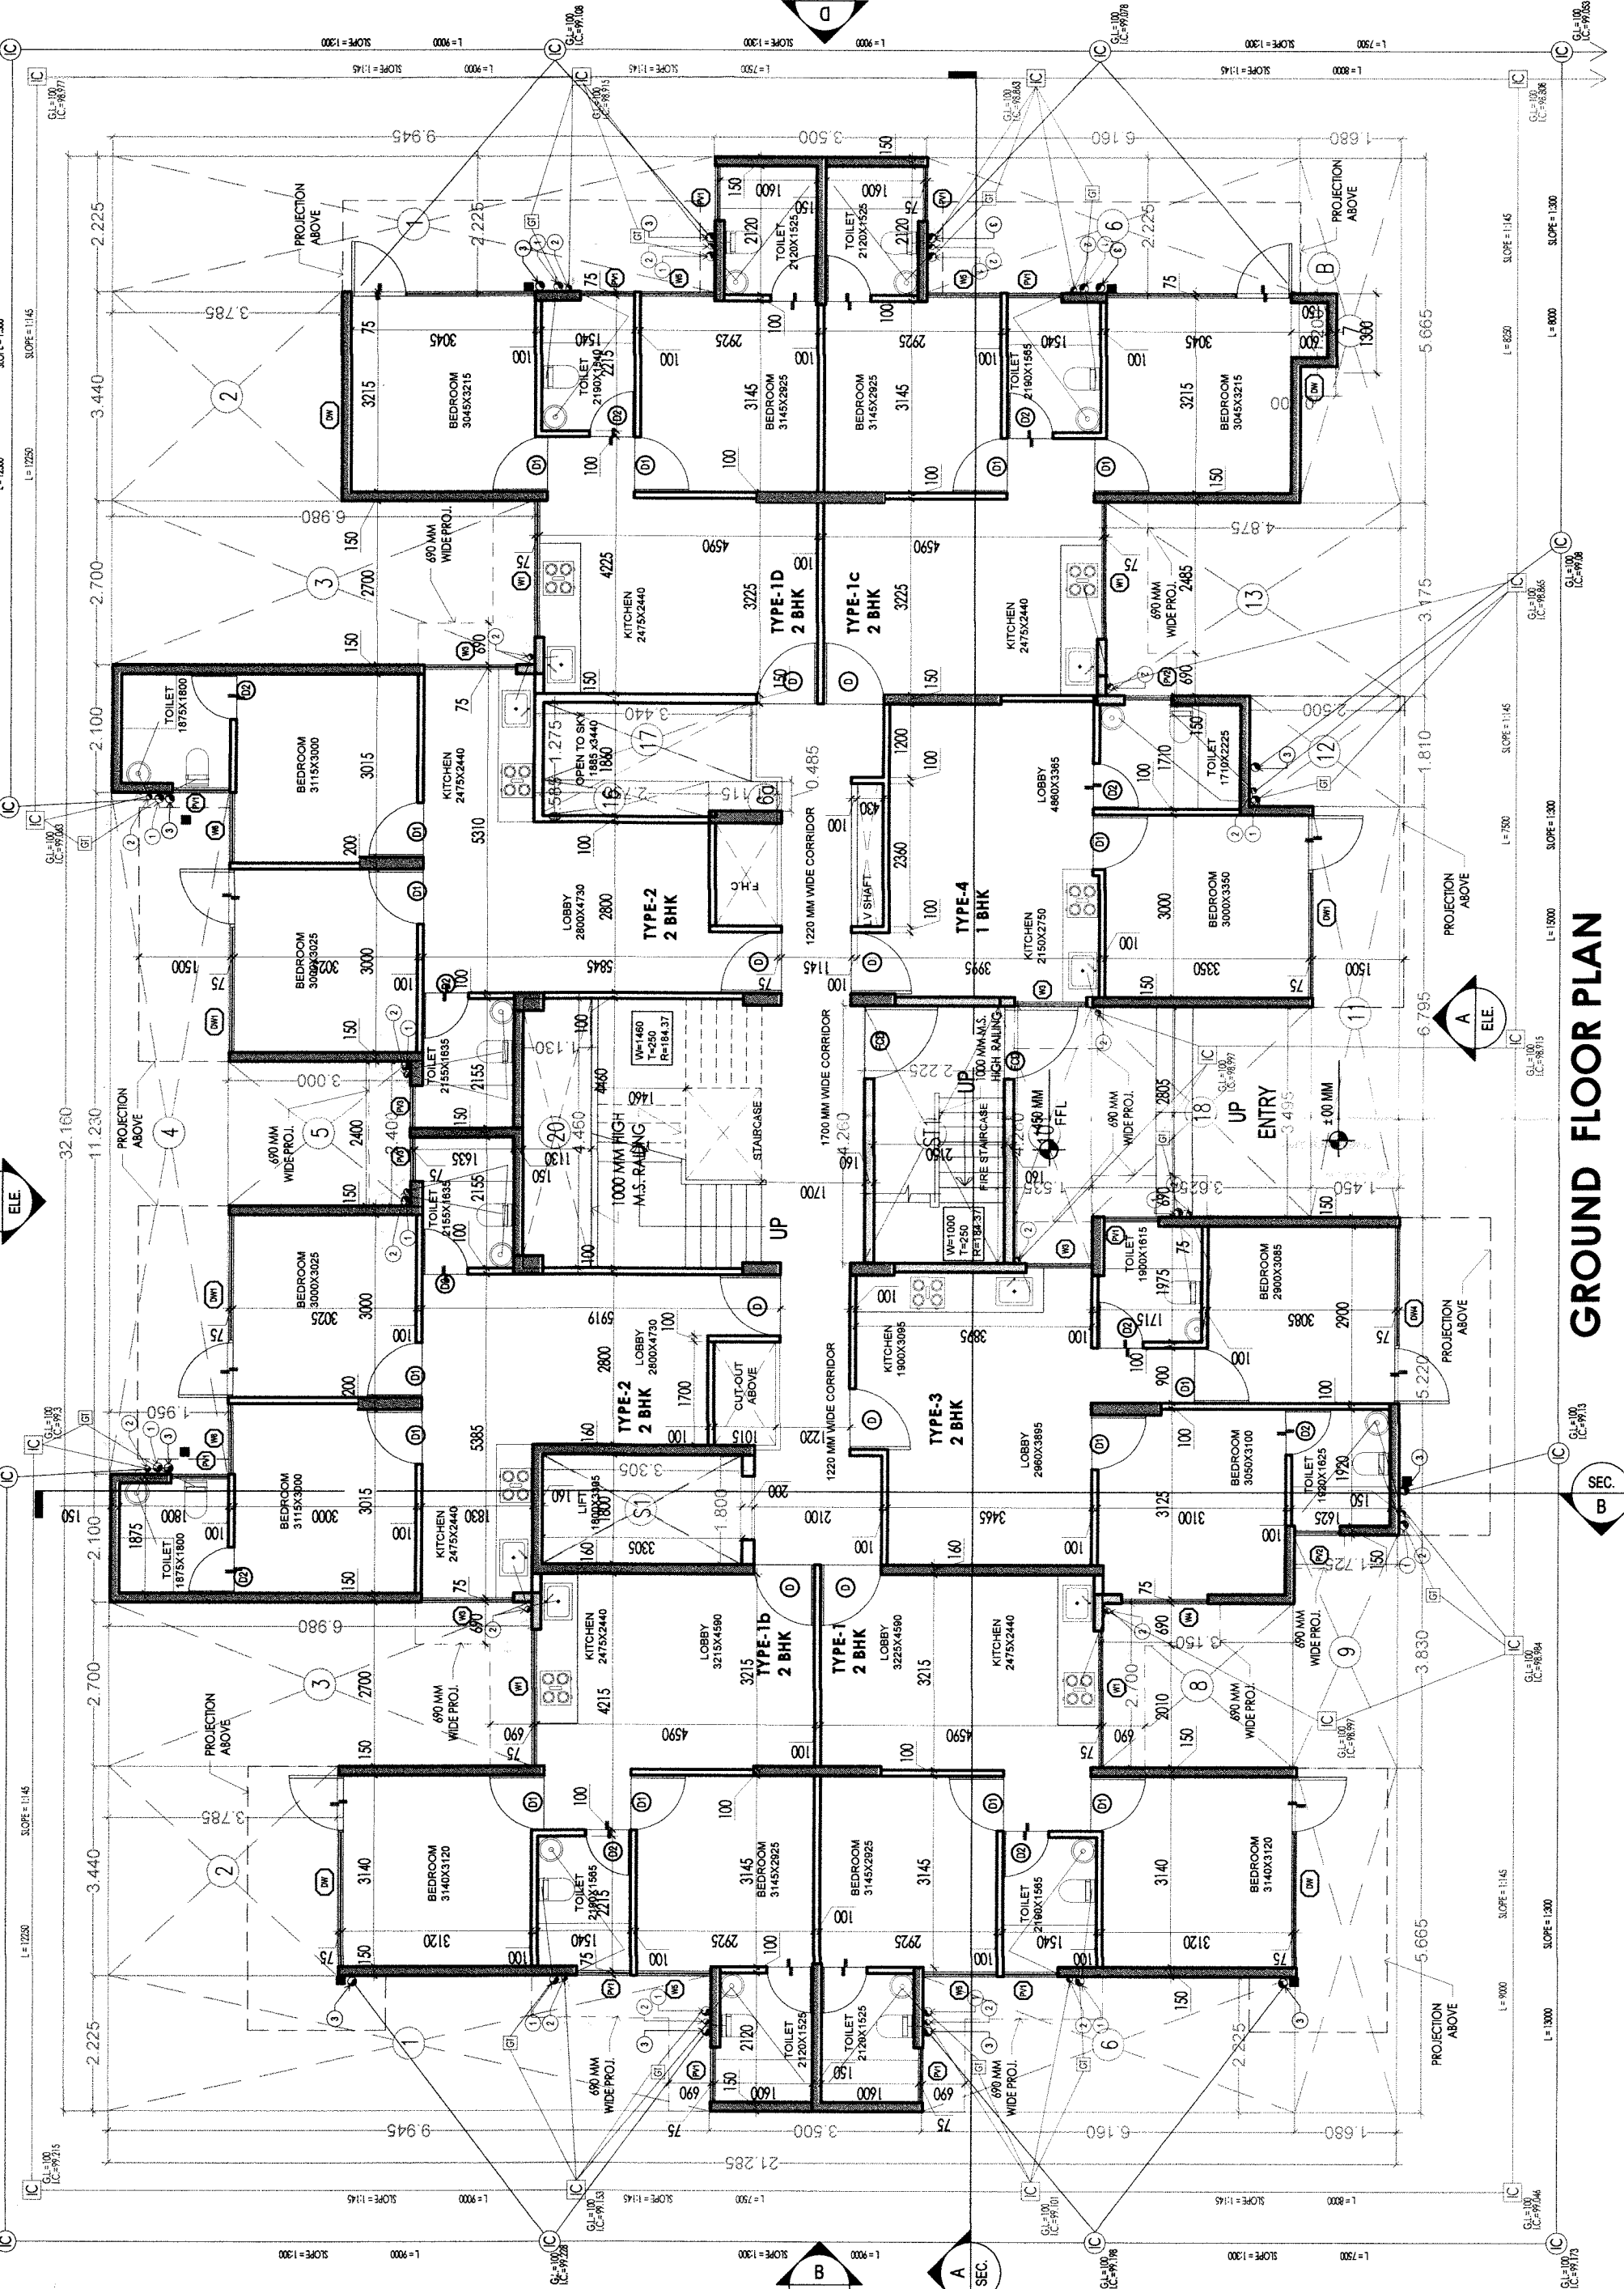


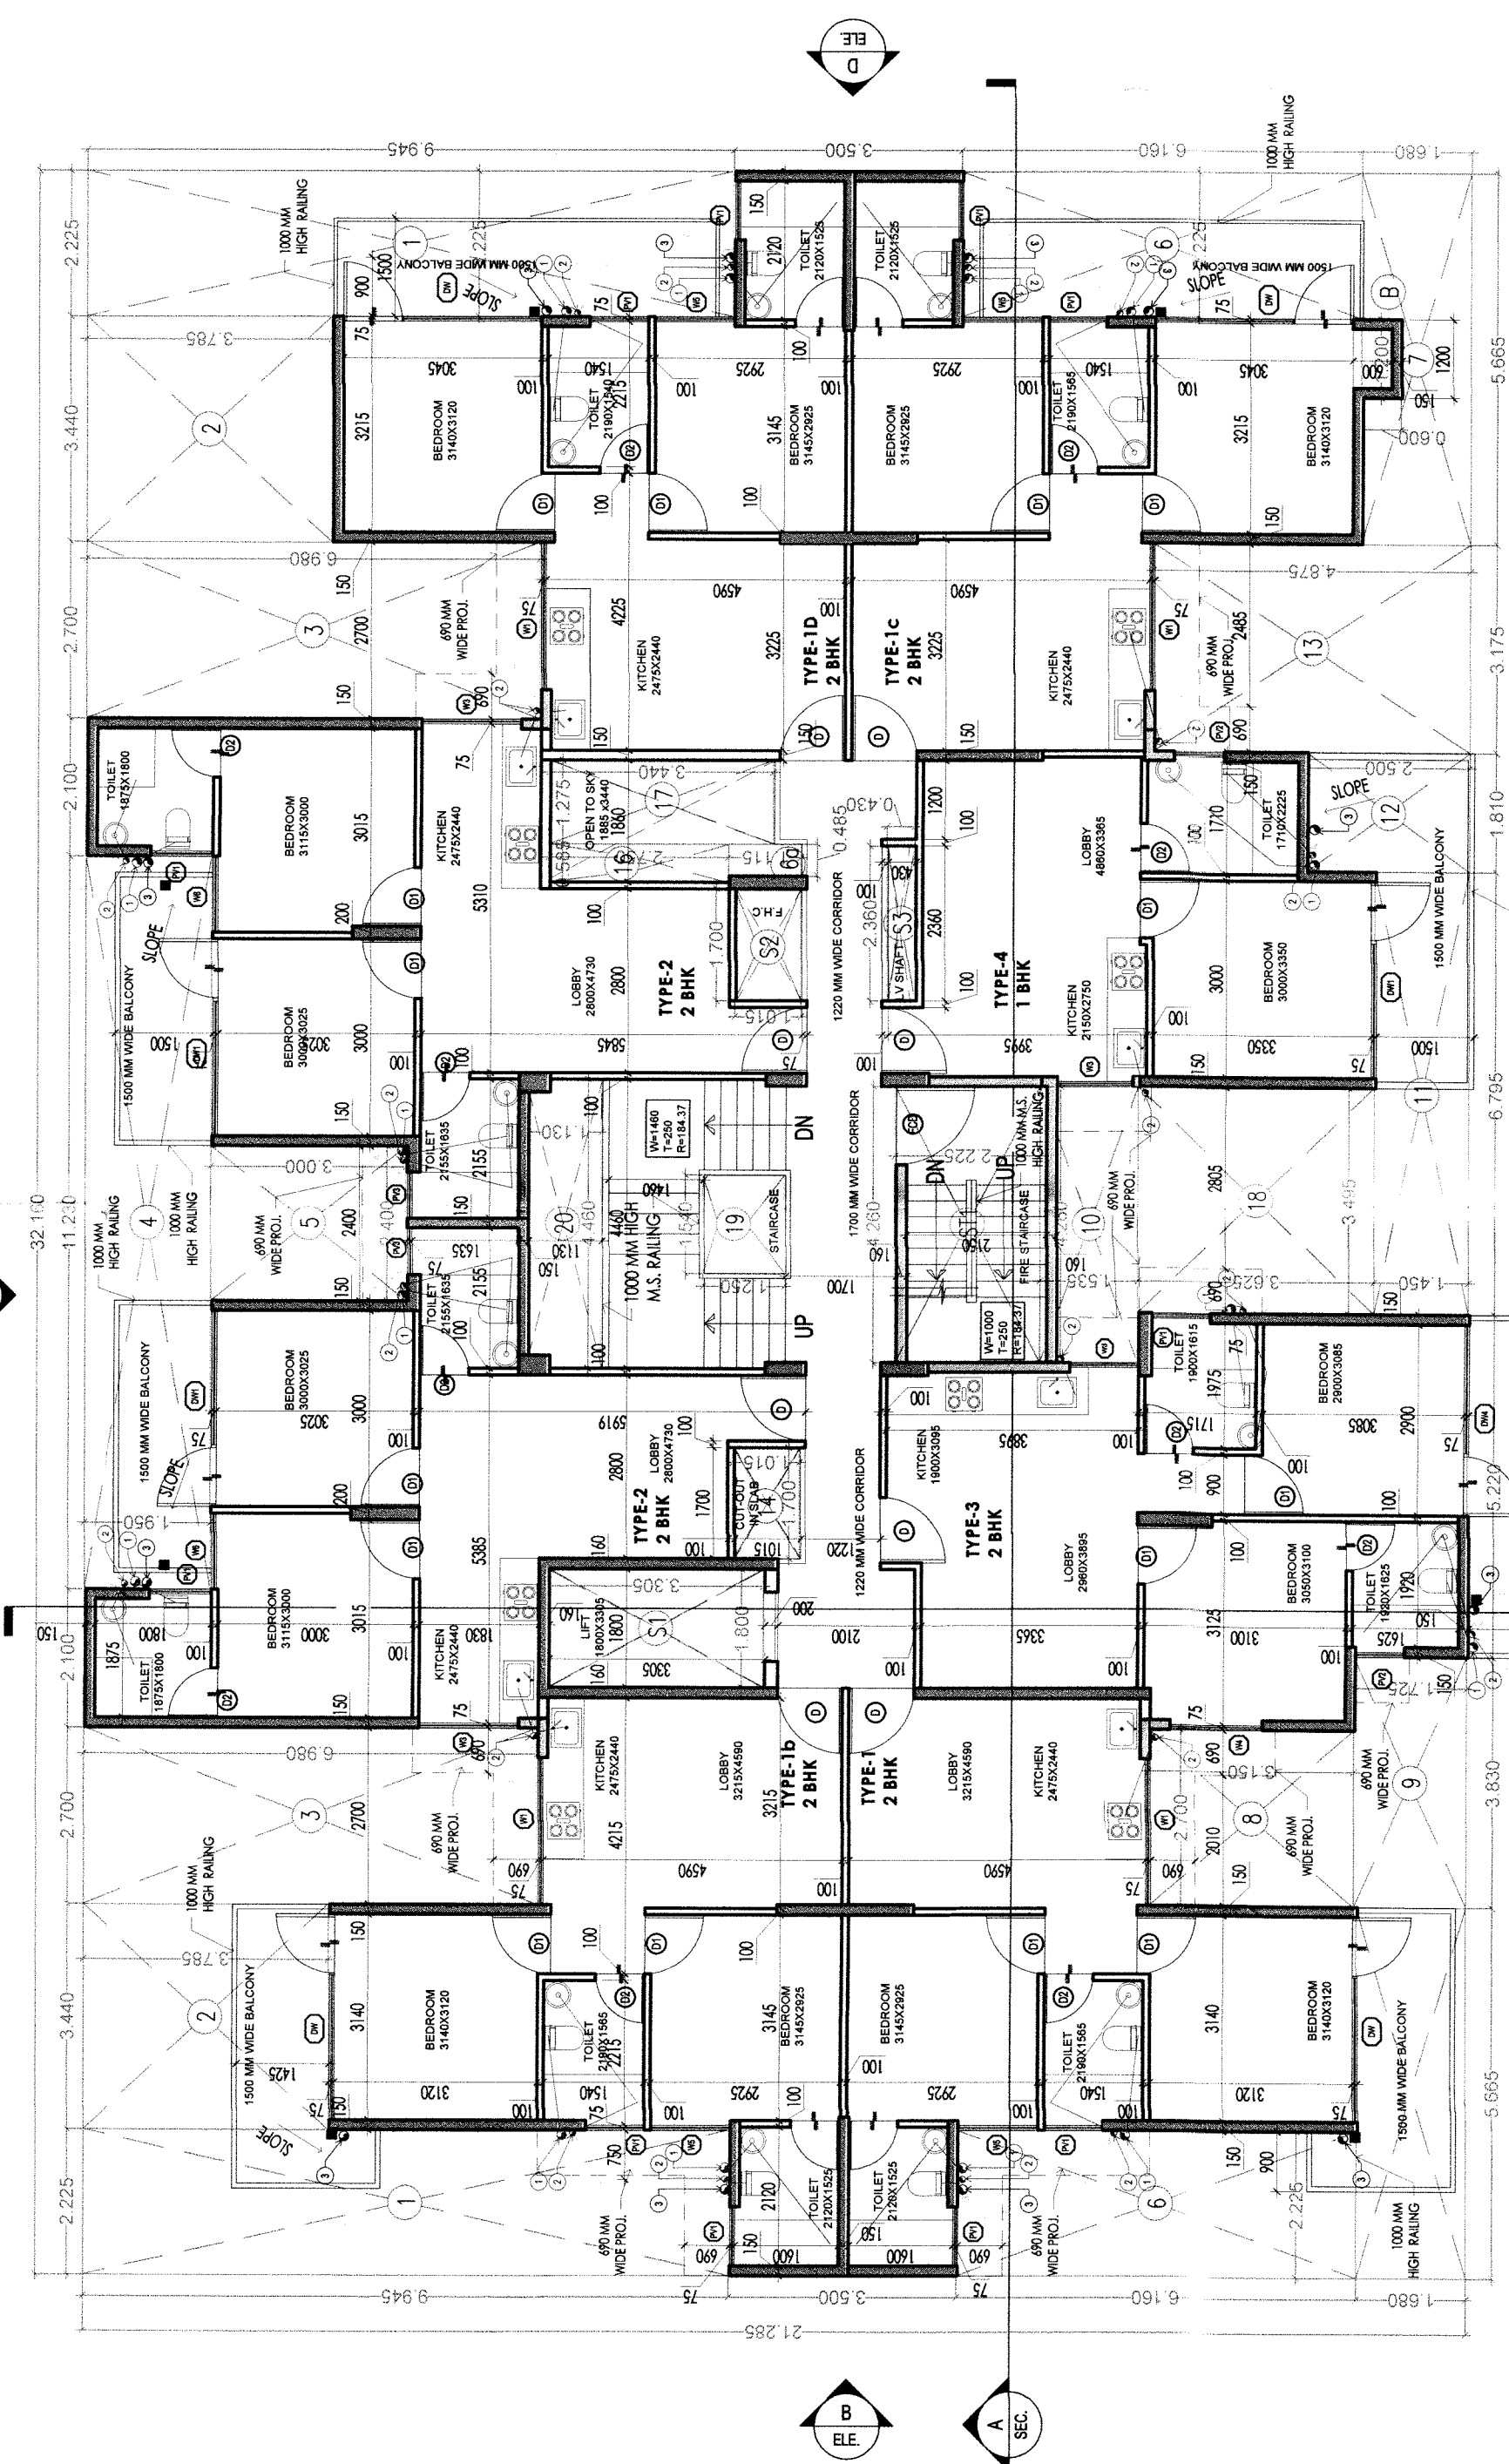


GROUND FLOOR PLAN

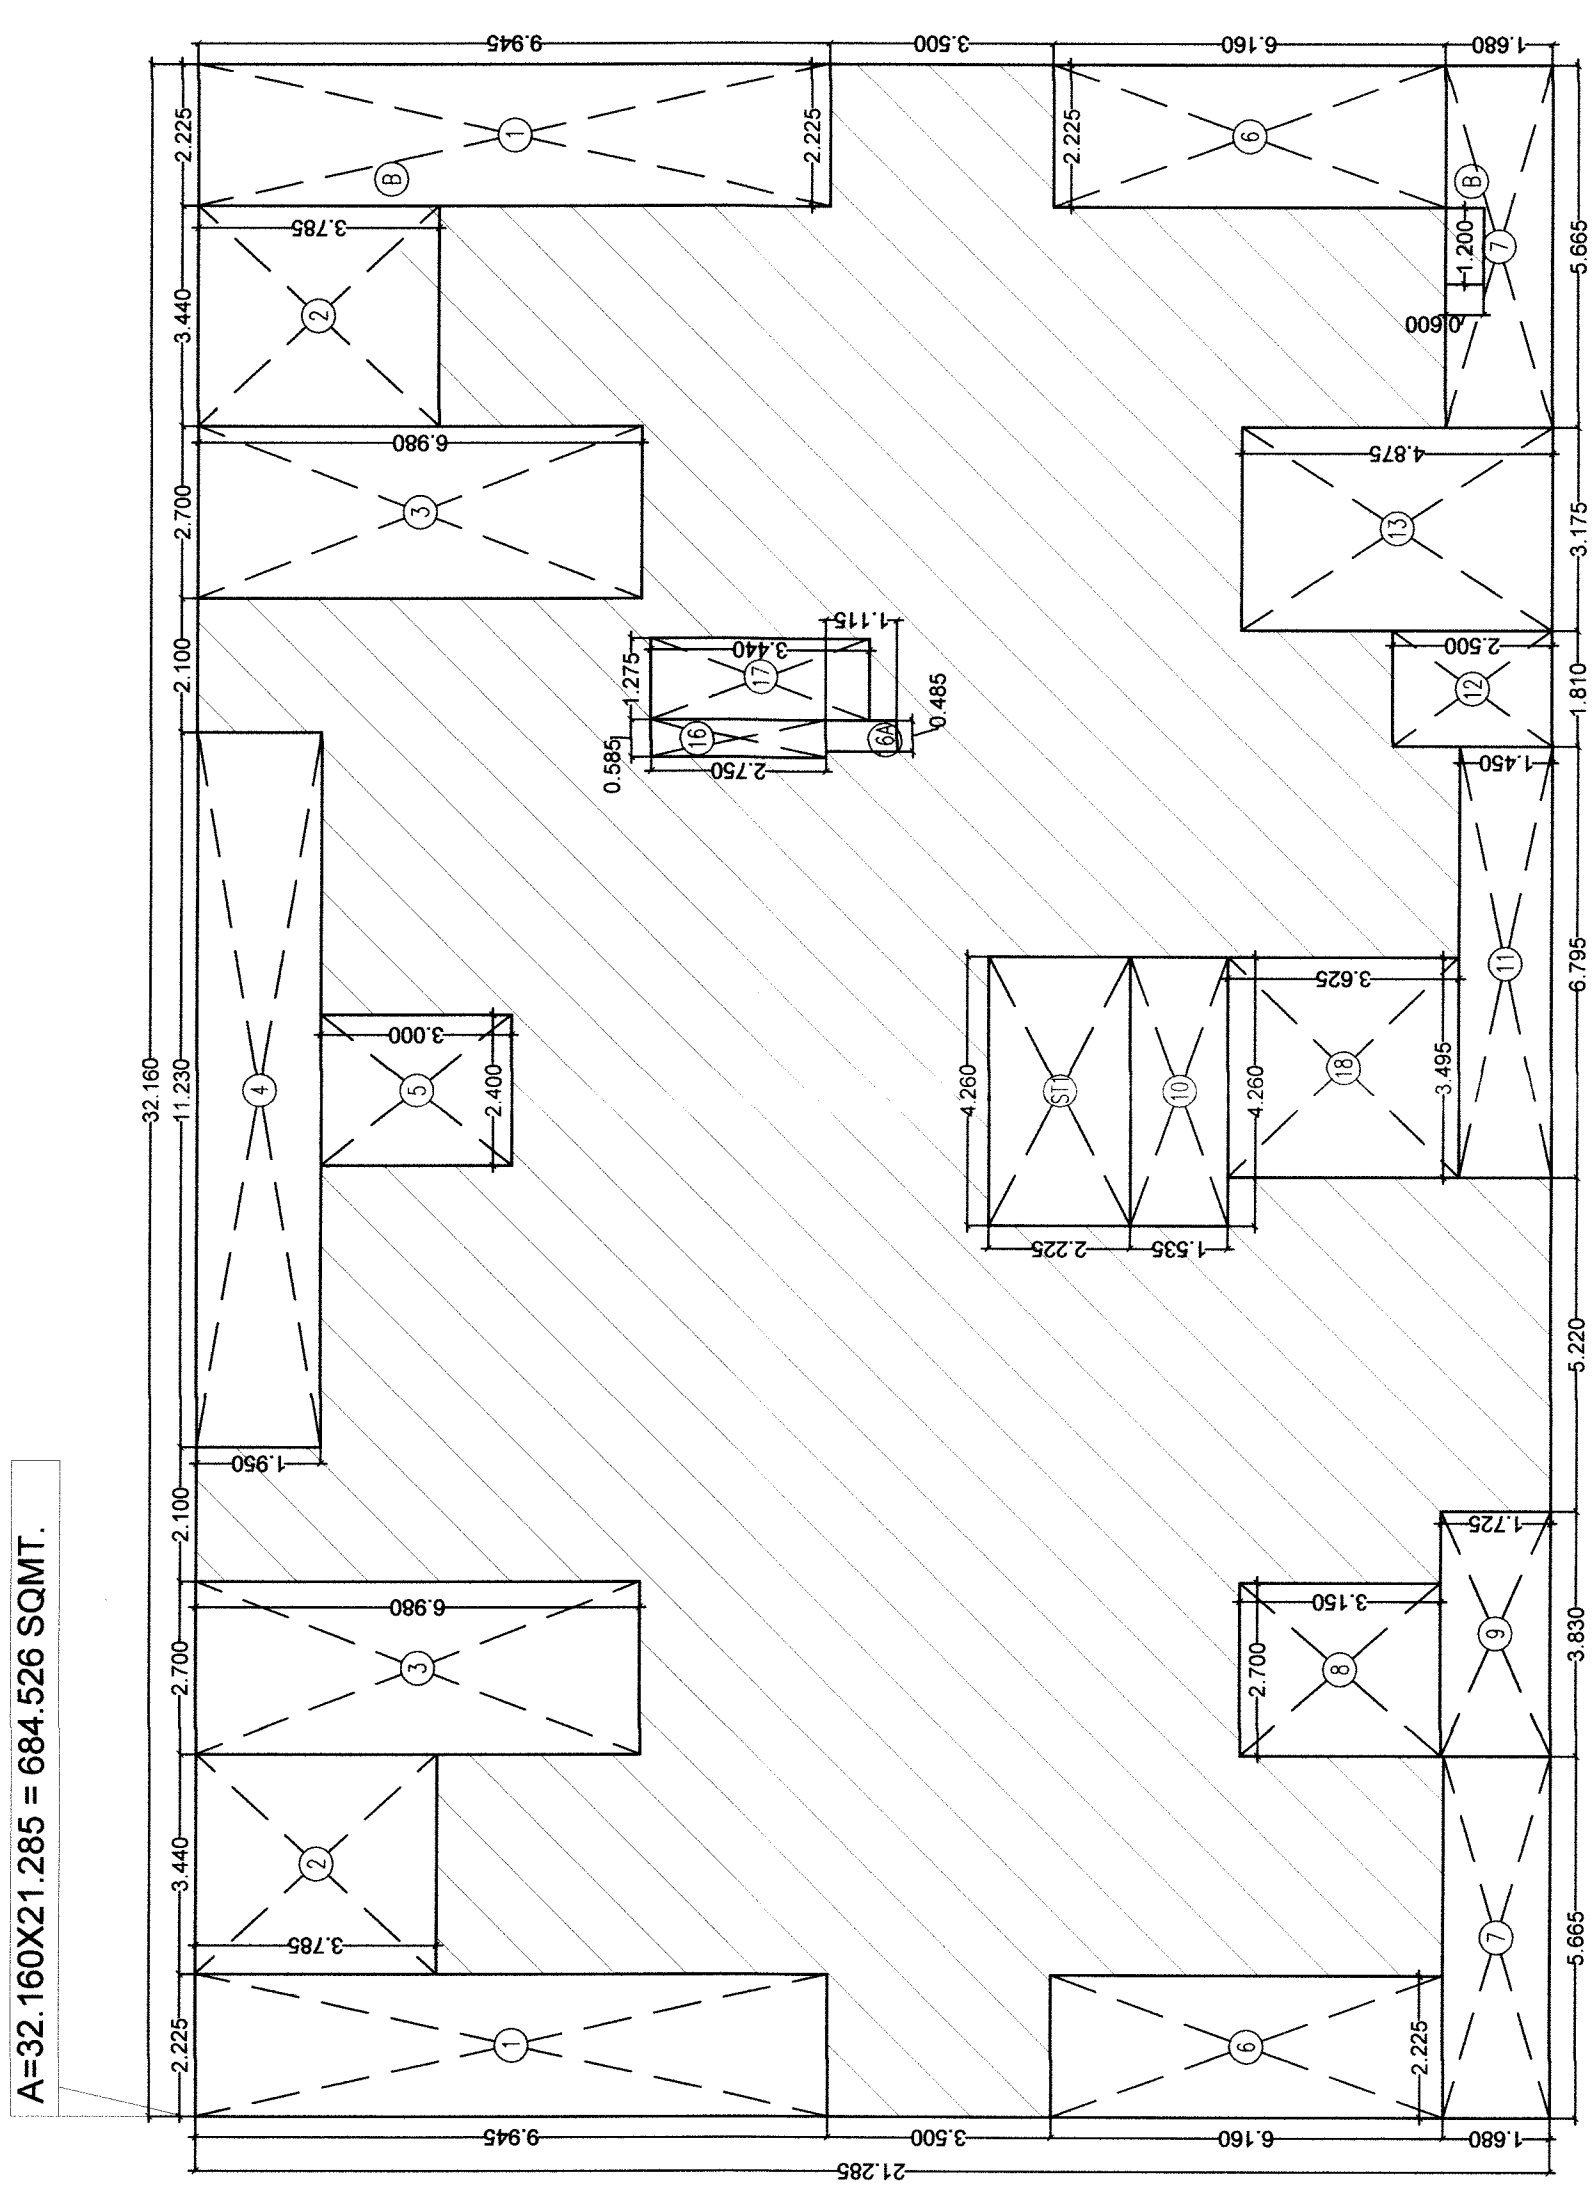

TYPICAL FLOOR PLAN (FIRST TO FIFTH)

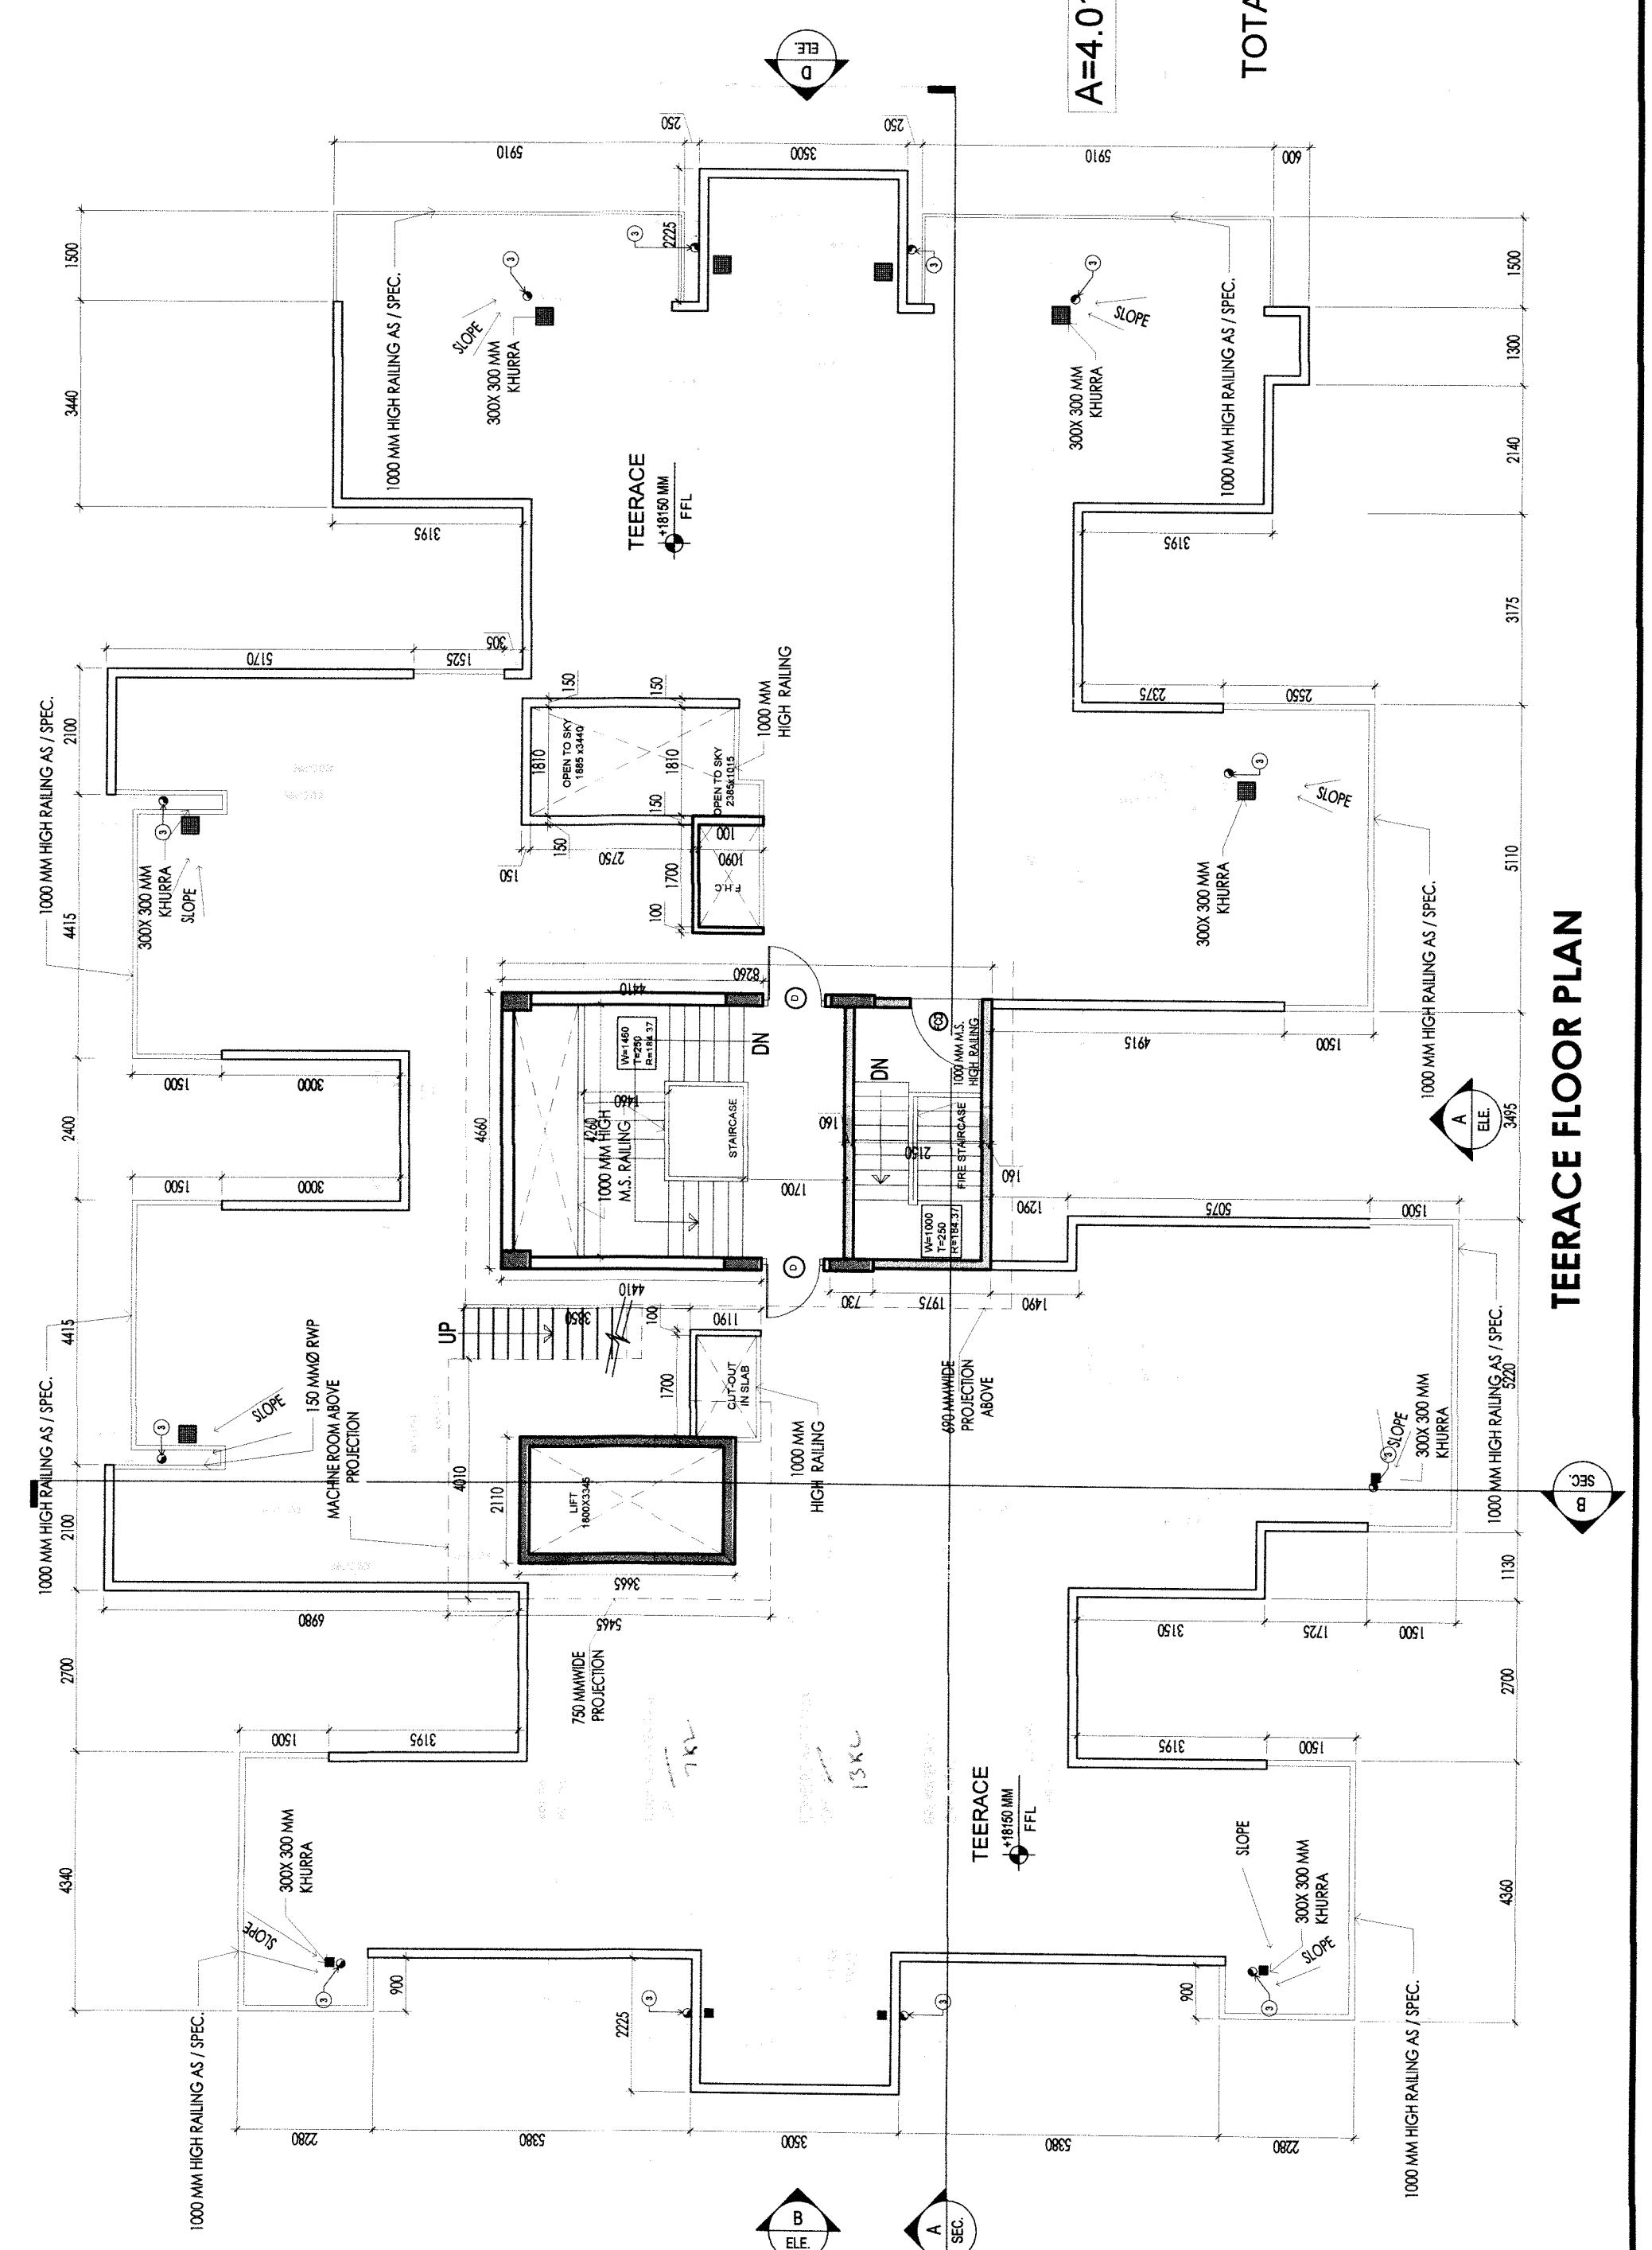

AREA DIAGRAM FOR F.A.R. CALCULATION FOR GROUND FLOOR

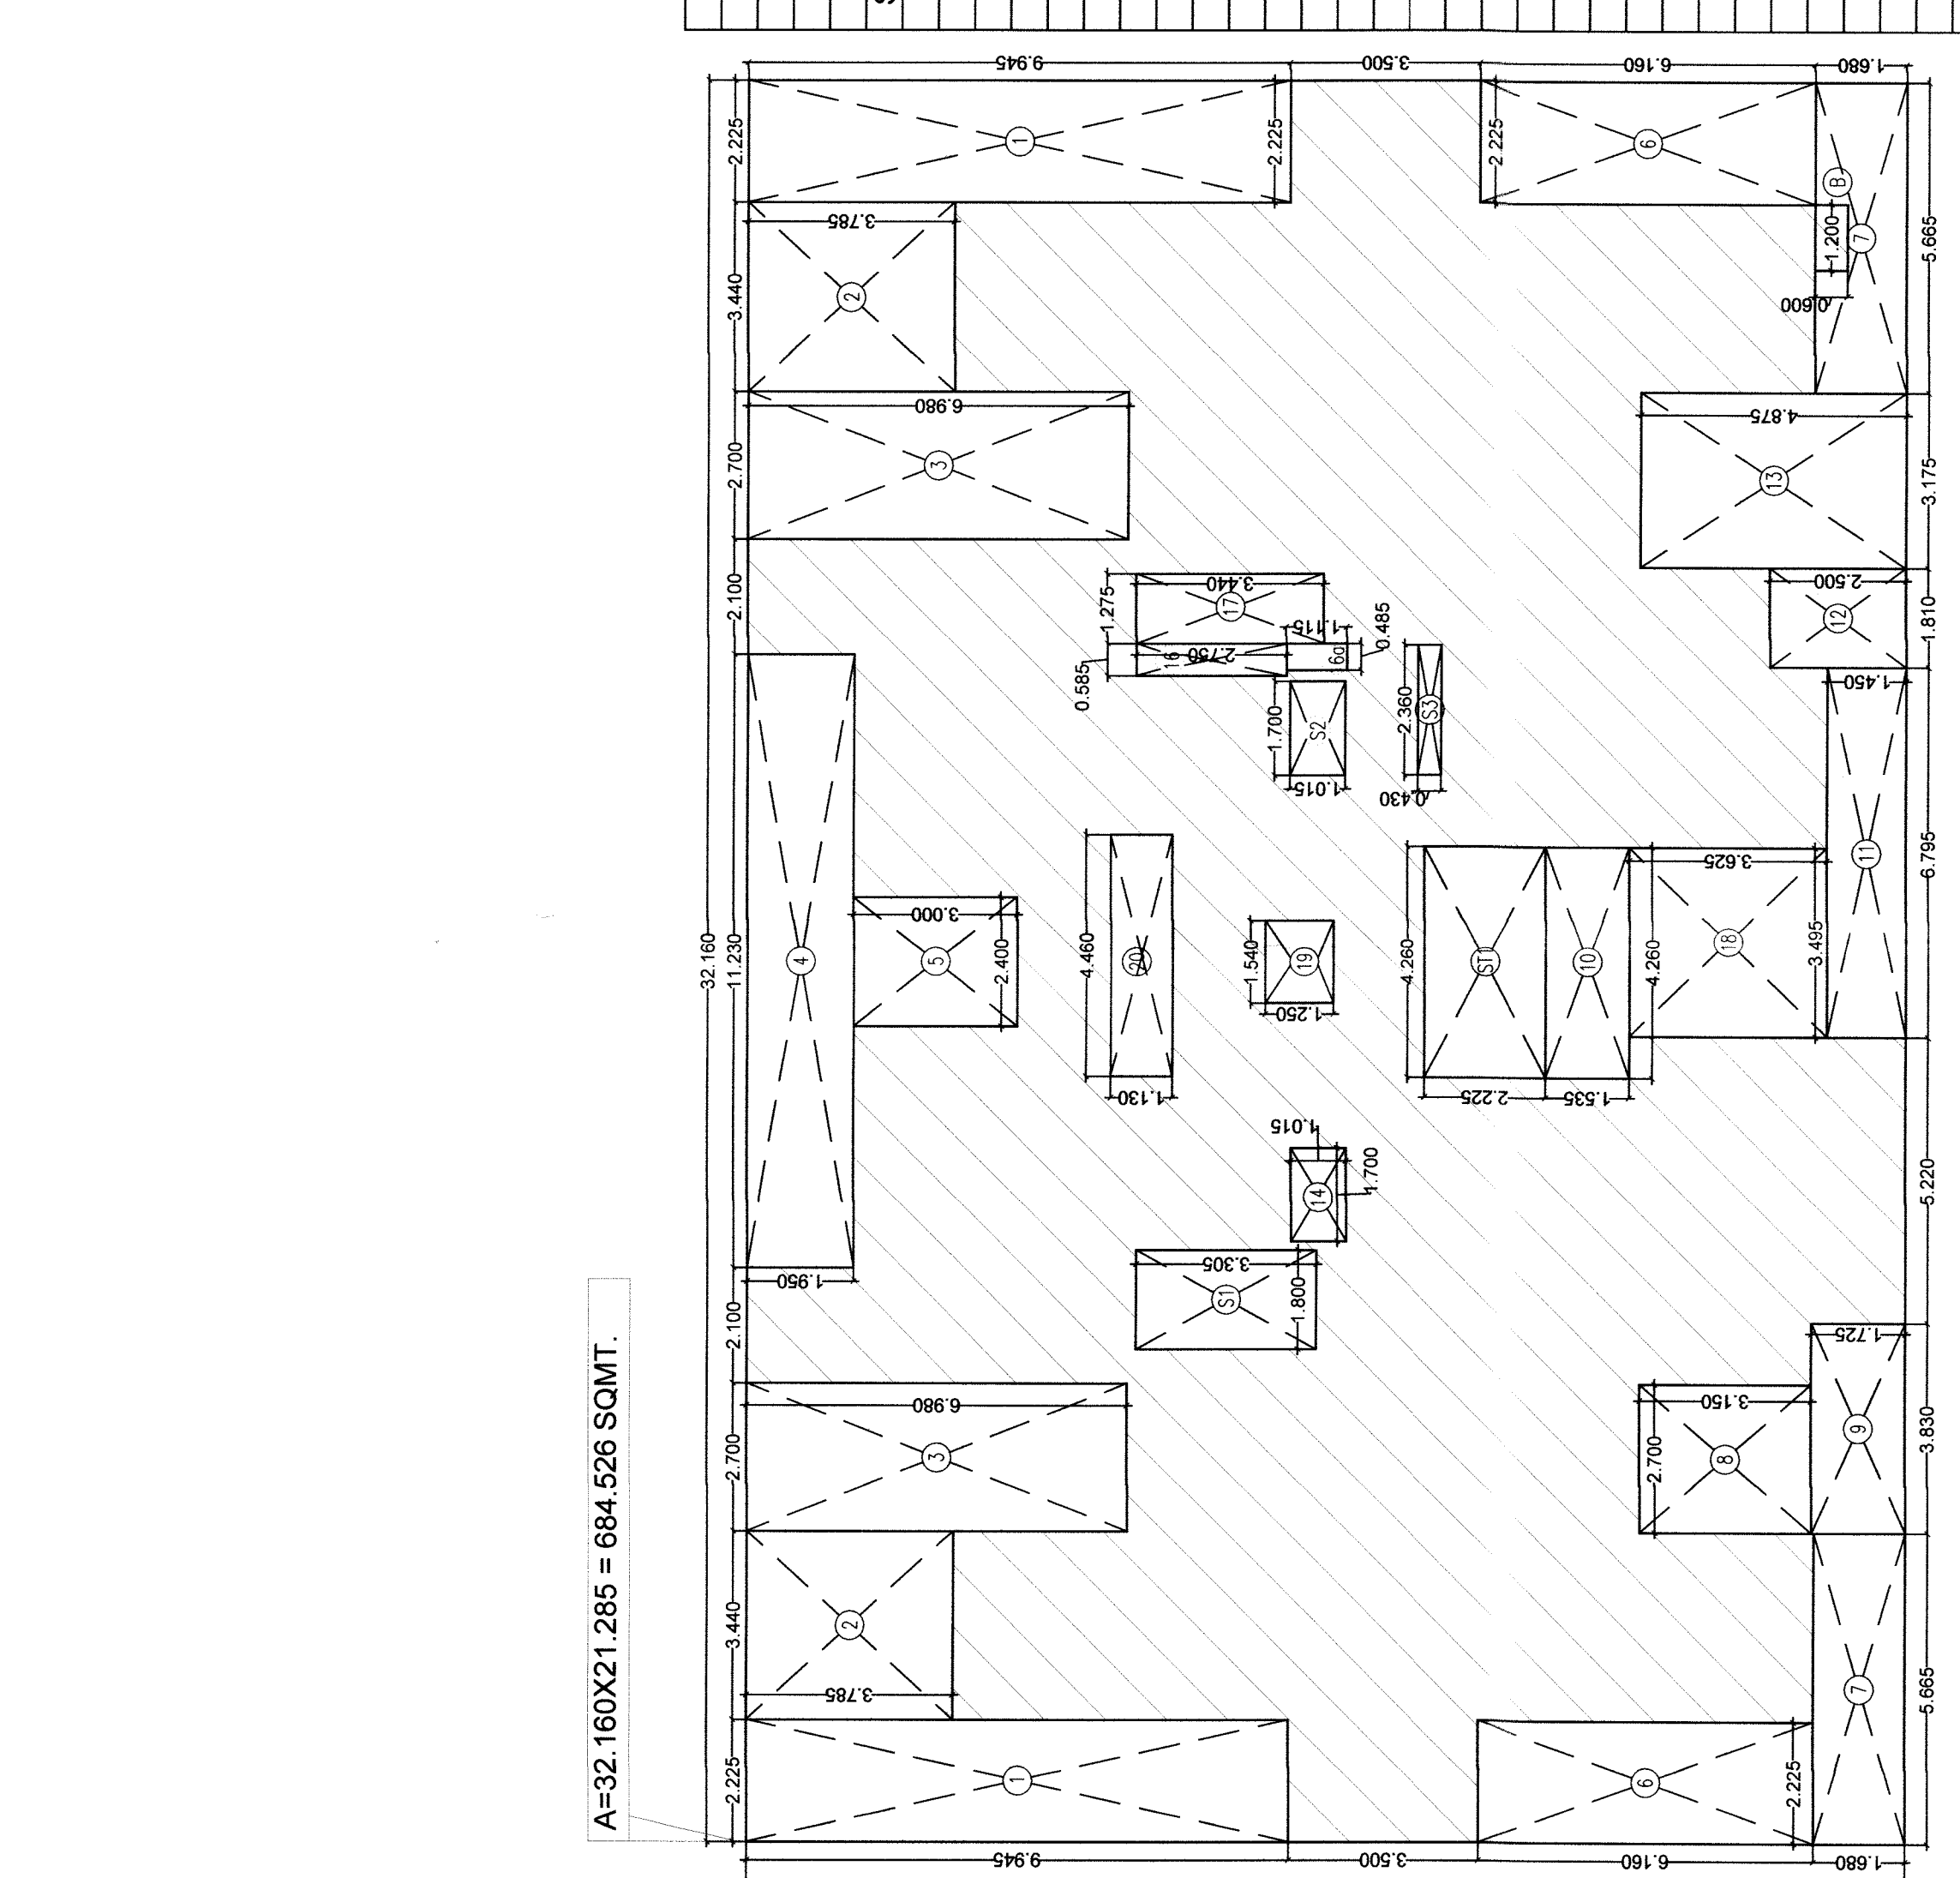

AREA DIAGRAM FOR F.A.R. CALCULATION FOR TYPICAL FLOOR (FIRST TO FOURTEENTH FLOOR)

F.A.R. CALCULATION AT GROUND FLOOR									
	A	32.16	X	1	X	1			
	B	12	X	1	X	1			