

PROJECT:  
 PROPOSED AFFORDABLE GROUP HOUSING BUILDING  
 AT SECTOR -2 & 35 SOHNA.

CLIENT:  
 M/S HCBS PROMOTERS & DEVELOPERS PVT. LTD.

DRAWING TITLE:  
 ROAD LAYOUT PLAN



SCALE  
 (N.T.S)

← TOWARDS RAISINA 7 KARAM WIDE VILLAGE ROAD TOWARDS SOHNA →



NOTE-1- ALL RCC PIPE SHALL BE NP3 ONLY.  
 2- ALL MANHOLE COVER AT EXTERNAL ROAD SHALL BE HEAVY DUTY TYPE.  
 3- ALL WATER SUPPLY AND FIRE LINES SHALL RUN 1M BELOW GROUND WITH ONE COAT OF 4MM THICK PYPROTE.

SYMBOL	DESCRIPTION
—	MUNICIPAL WATER LINE
—TW—	TUBE WELL LINE
—F—	M/S FIRE LINE
—D—	DOMESTIC WATER SUPPLY LINE
—P—	PUSHING WATER SUPPLY LINE
—G—	GARDEN WIRENT LINE
—E—	EXTERNAL FIRE WIRENT
—T—	TUBE WELL
—M—	MANHOLE
—S—	STORM WATER LINE
—O—	EXTERNAL SOWER LINE
—W—	MANHOLE ROOM/ROOM
—D—	SALLY TRAP 300x300mm
—B—	CATCH BASIN
—R—	RAIN WATER HARVESTING
—G.L.—	GROUND LEVEL
—L.L.—	LEVEL
—C.L.—	CONNECTION LEVEL
—V—	ISOLATION VALVE

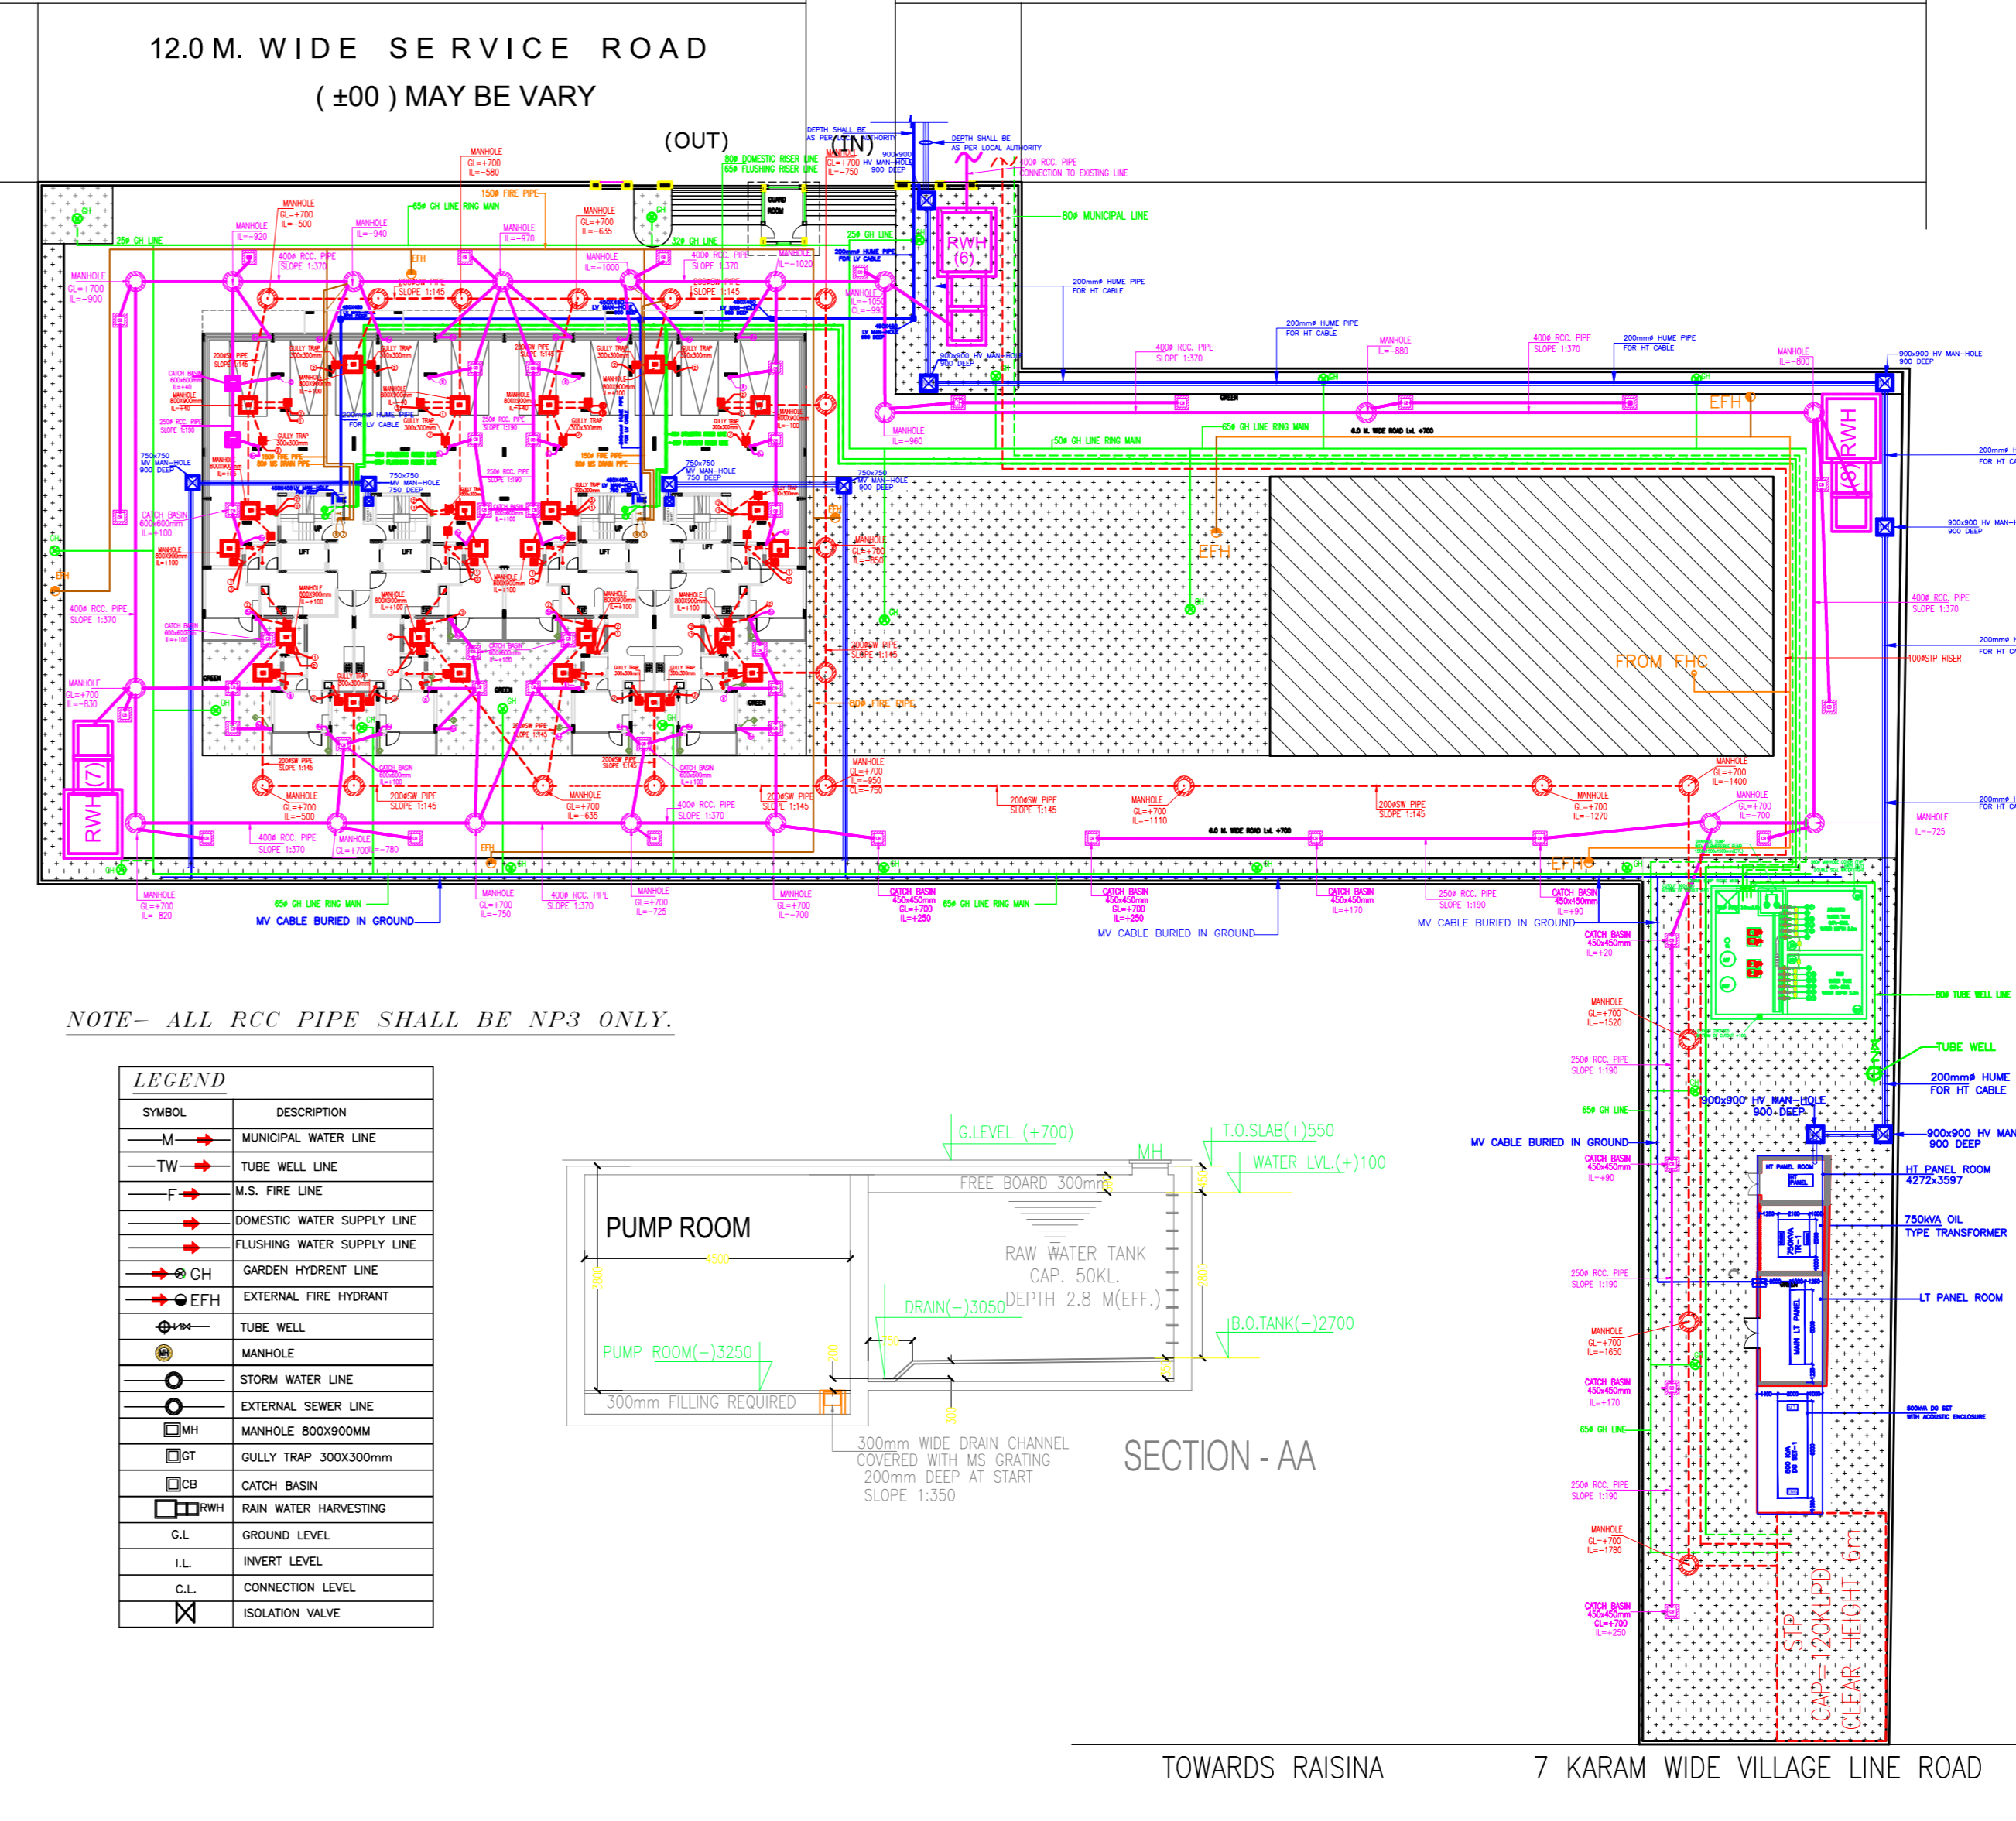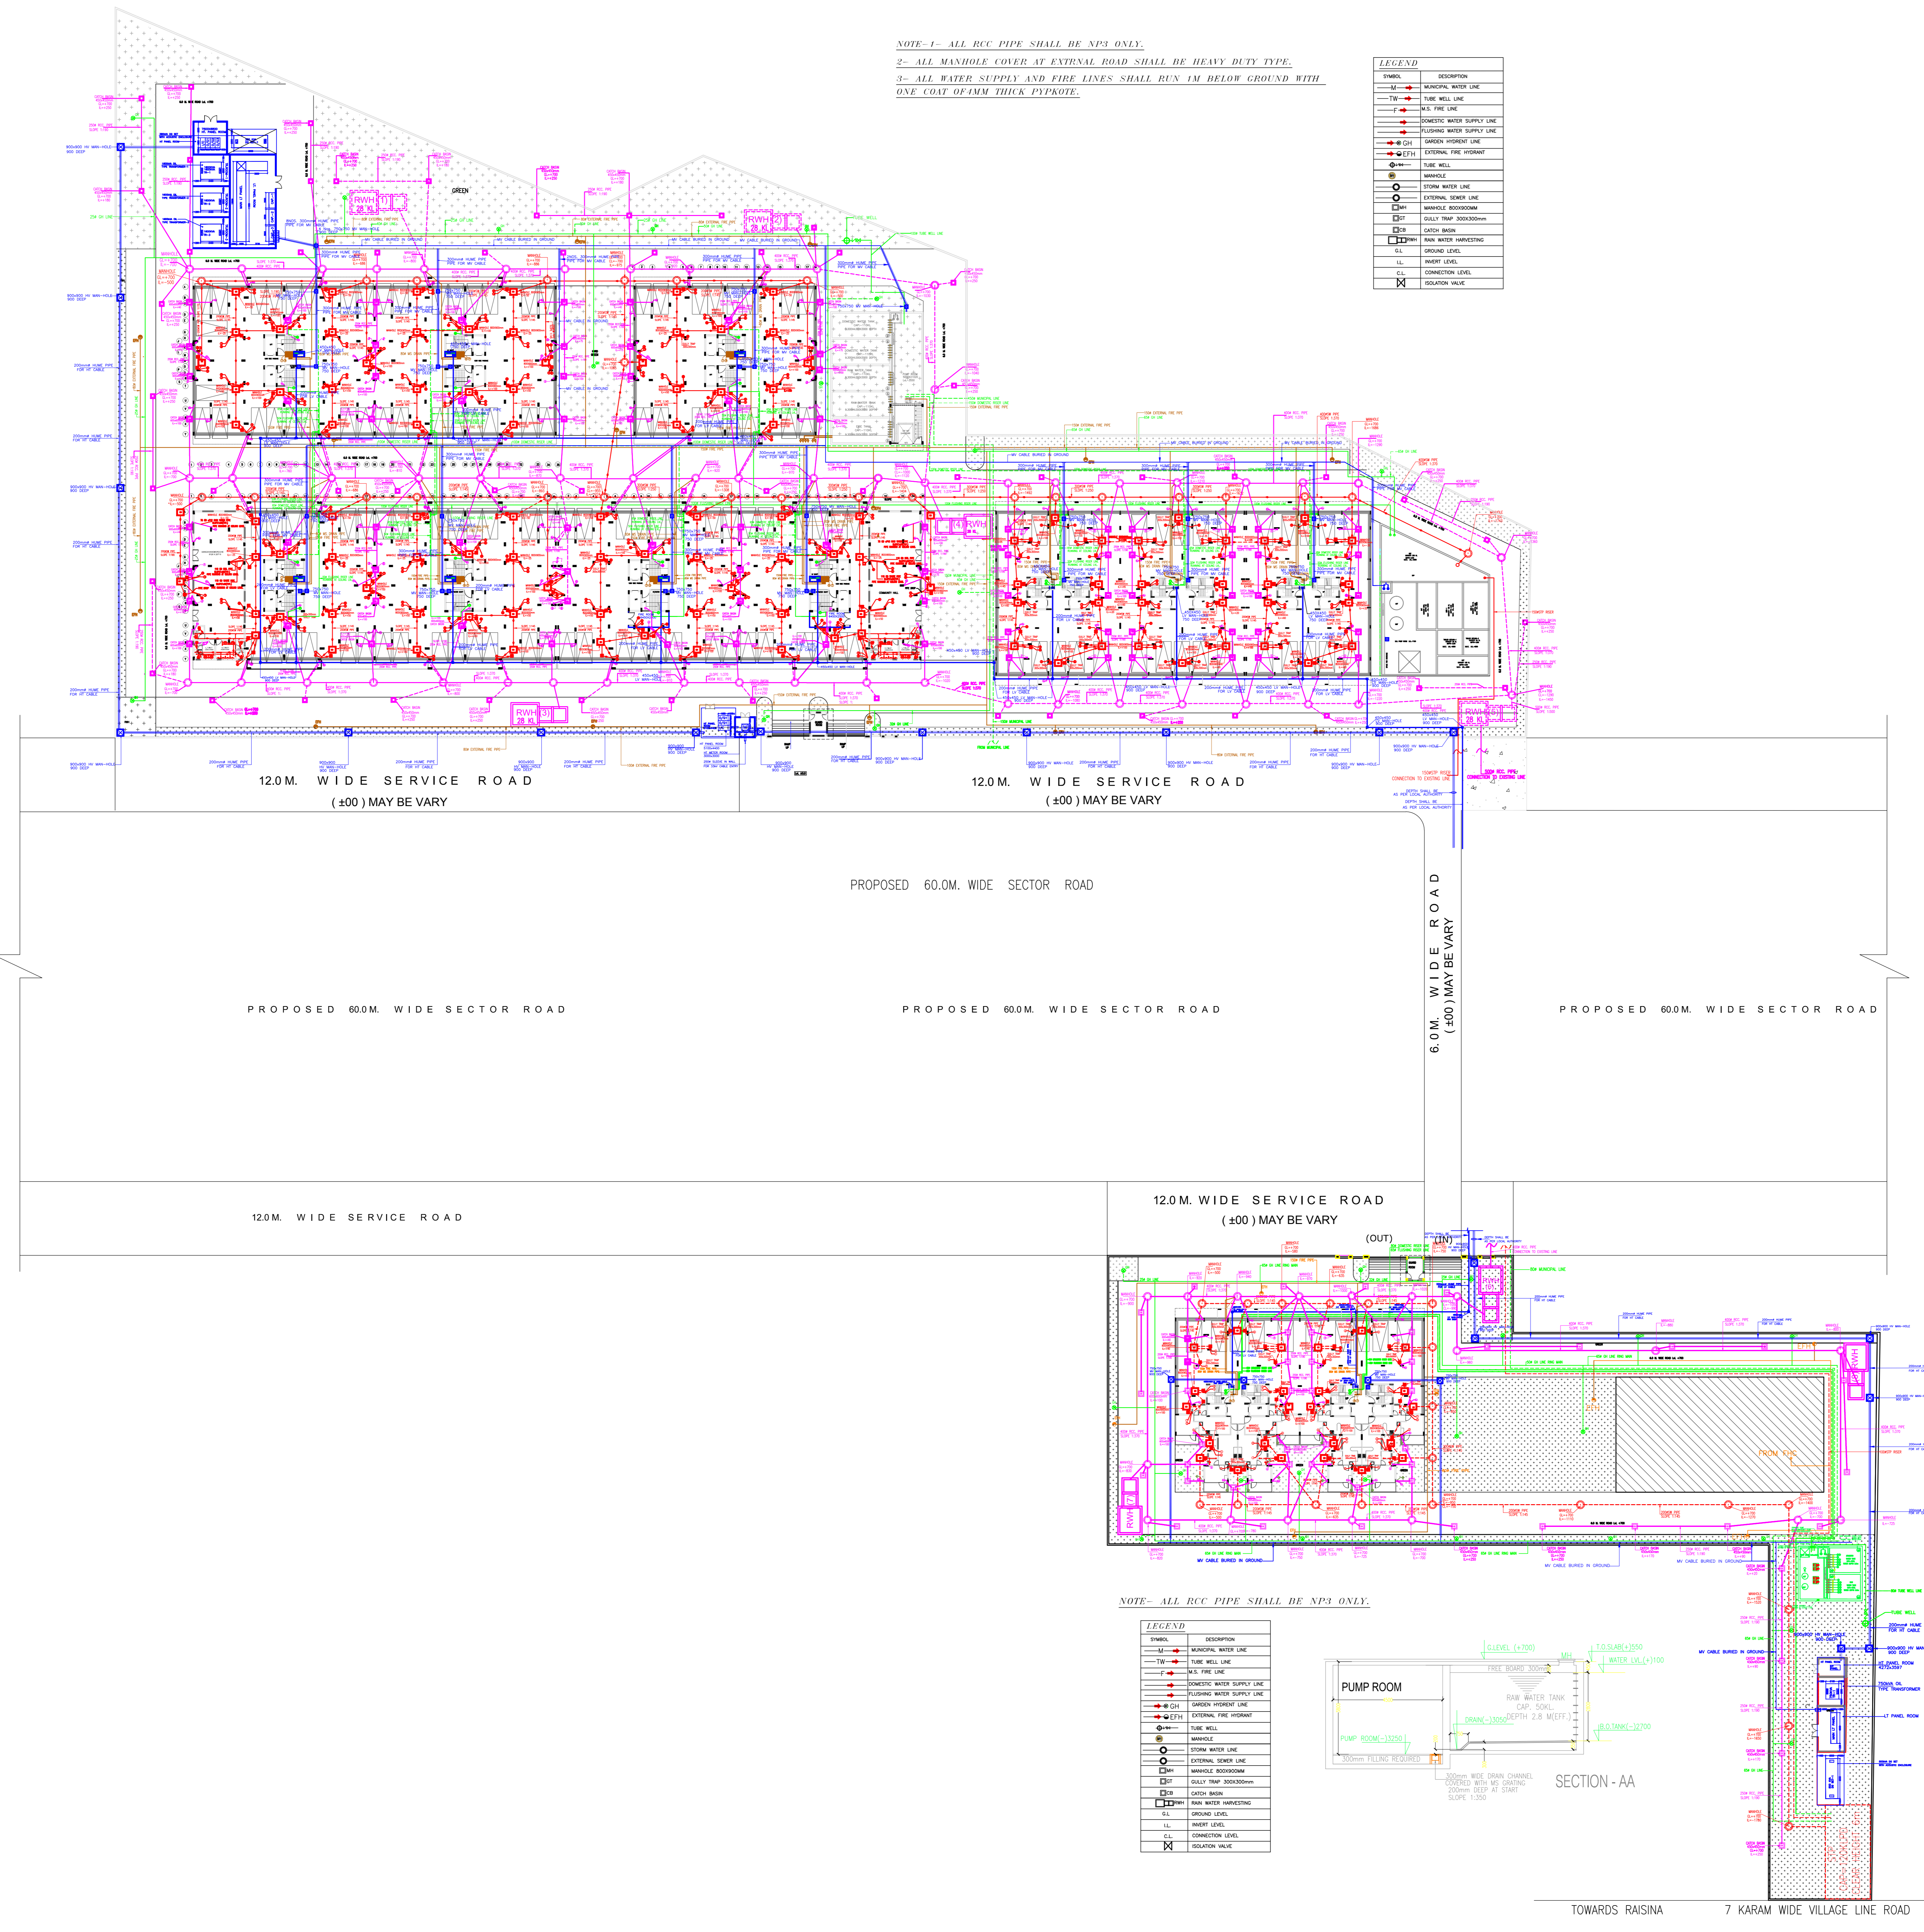

NOTE- ALL RCC PIPE SHALL BE NP3 ONLY.

SYMBOL	DESCRIPTION
—	MUNICIPAL WATER LINE
—TW—	TUBE WELL LINE
—F—	M/S FIRE LINE
—D—	DOMESTIC WATER SUPPLY LINE
—P—	PUSHING WATER SUPPLY LINE
—G—	GARDEN WIRENT LINE
—E—	EXTERNAL FIRE WIRENT
—T—	TUBE WELL
—M—	MANHOLE
—S—	STORM WATER LINE
—O—	EXTERNAL SOWER LINE
—W—	MANHOLE ROOM/ROOM
—D—	SALLY TRAP 300x300mm
—B—	CATCH BASIN
—R—	RAIN WATER HARVESTING
—G.L.—	GROUND LEVEL
—L.L.—	LEVEL
—C.L.—	CONNECTION LEVEL
—V—	ISOLATION VALVE

PROJECT: PROPOSED AFFORDABLE GROUP HOUSING BUILDING AT SECTOR -2 & 35 SOHNA.  
 CLIENT: M/S HCBS PROMOTERS & DEVELOPERS PVT. LTD.  
 DRAWING TITLE: SHOWING EXTERNAL LAYOUT PLAN  
 SCALE: (N.T.S)