
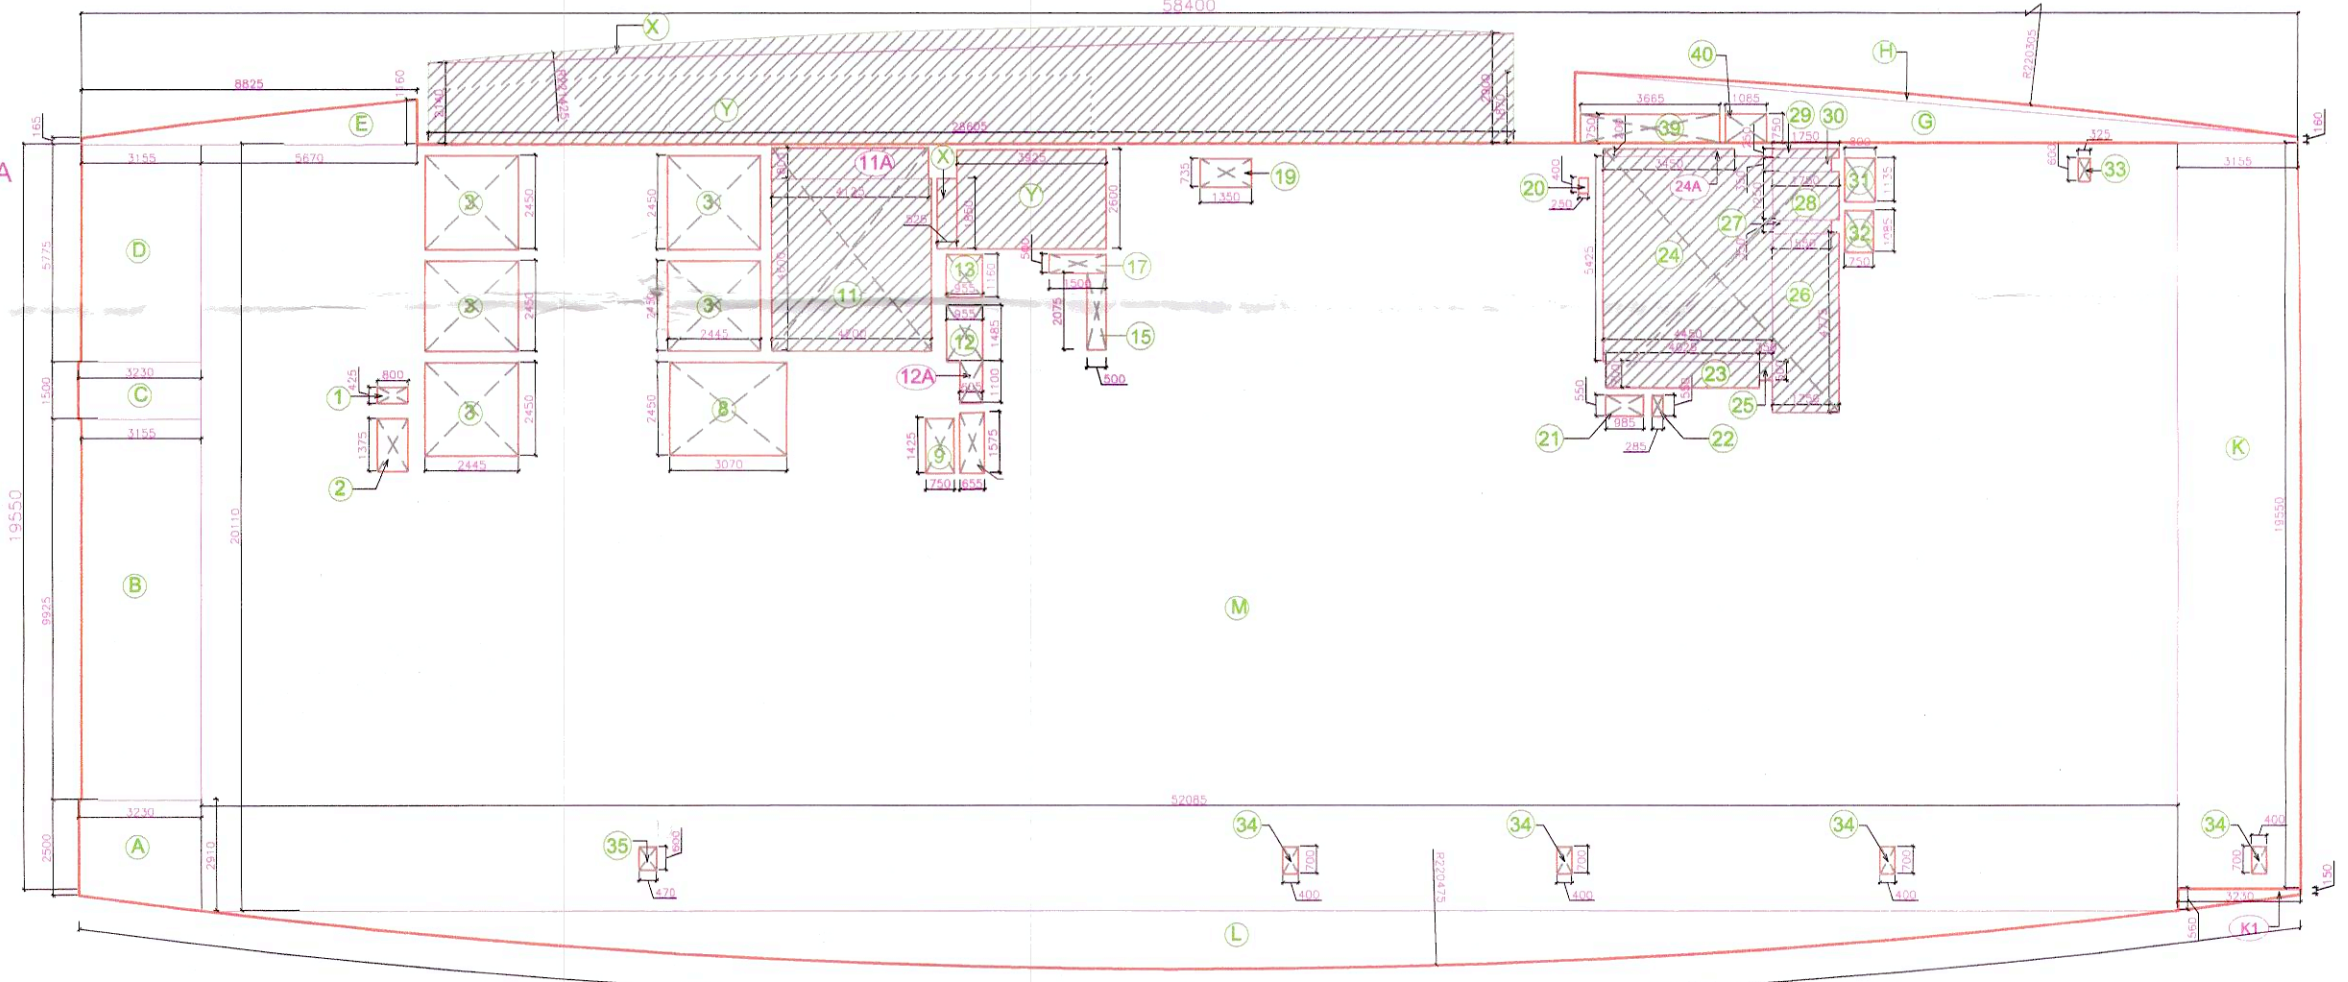
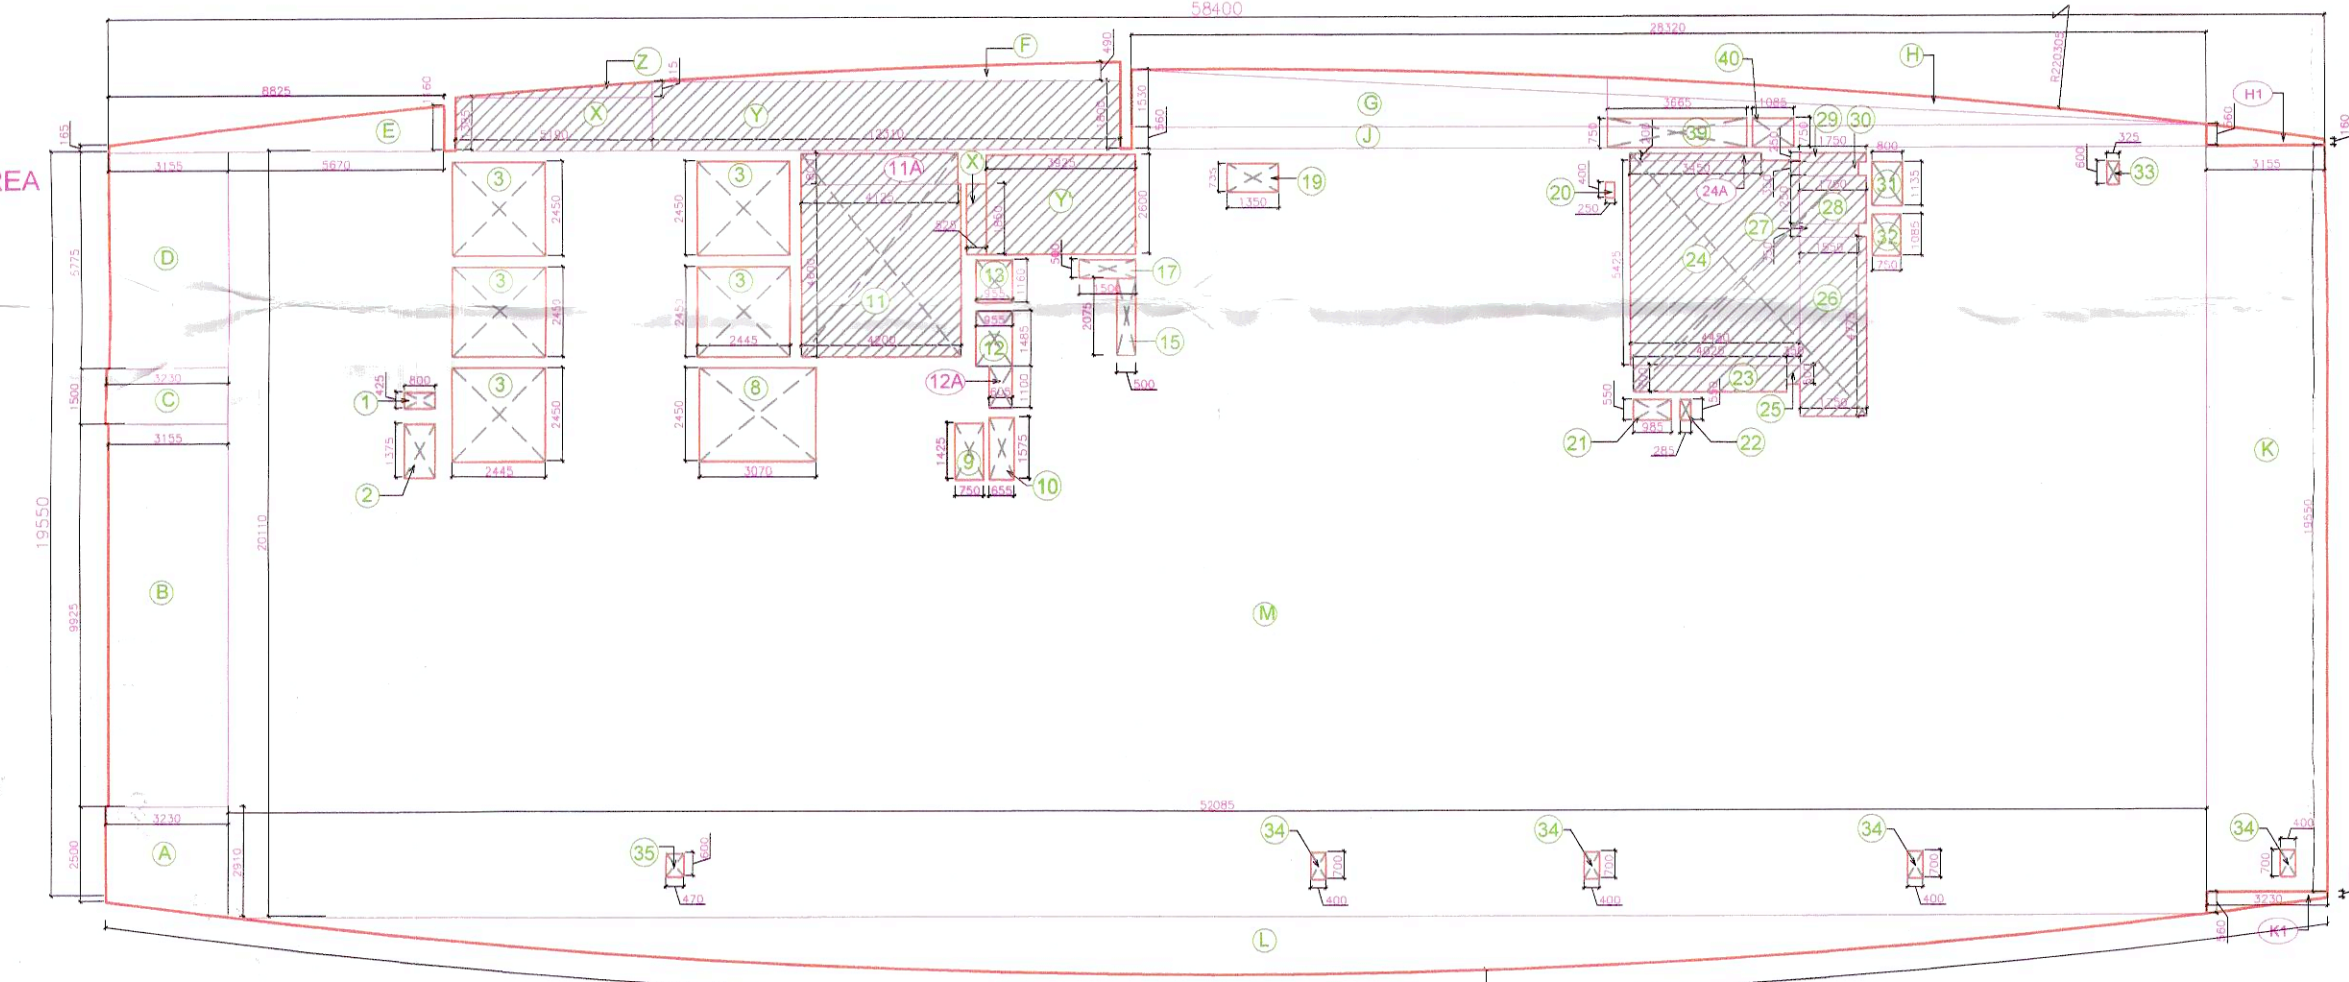
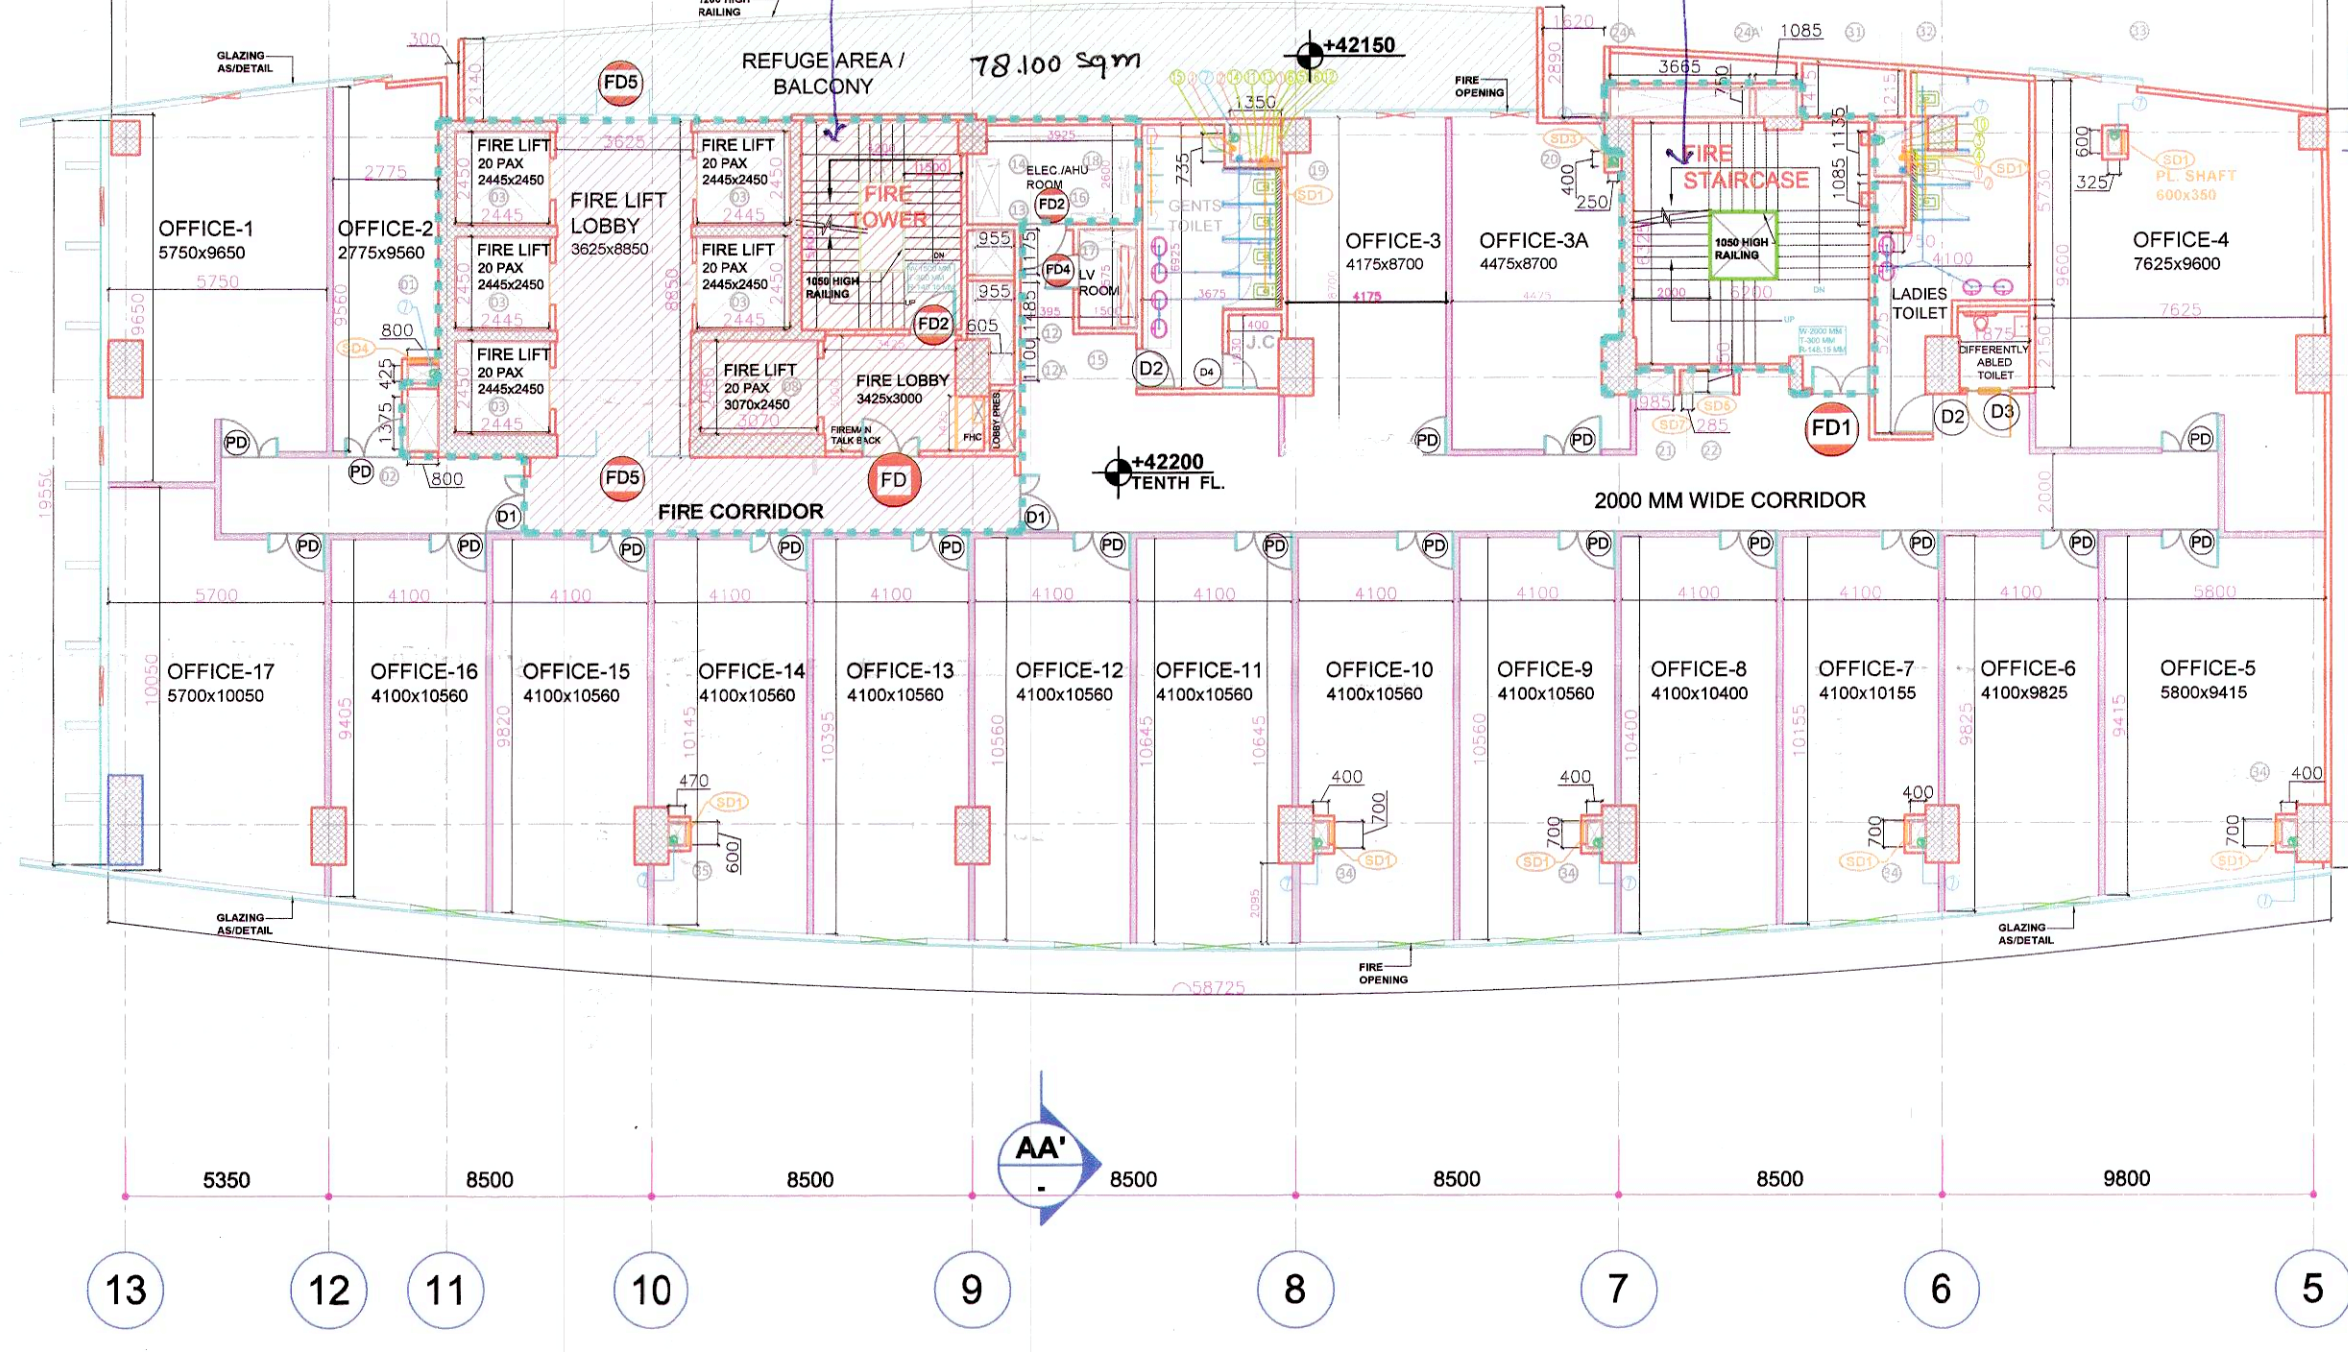


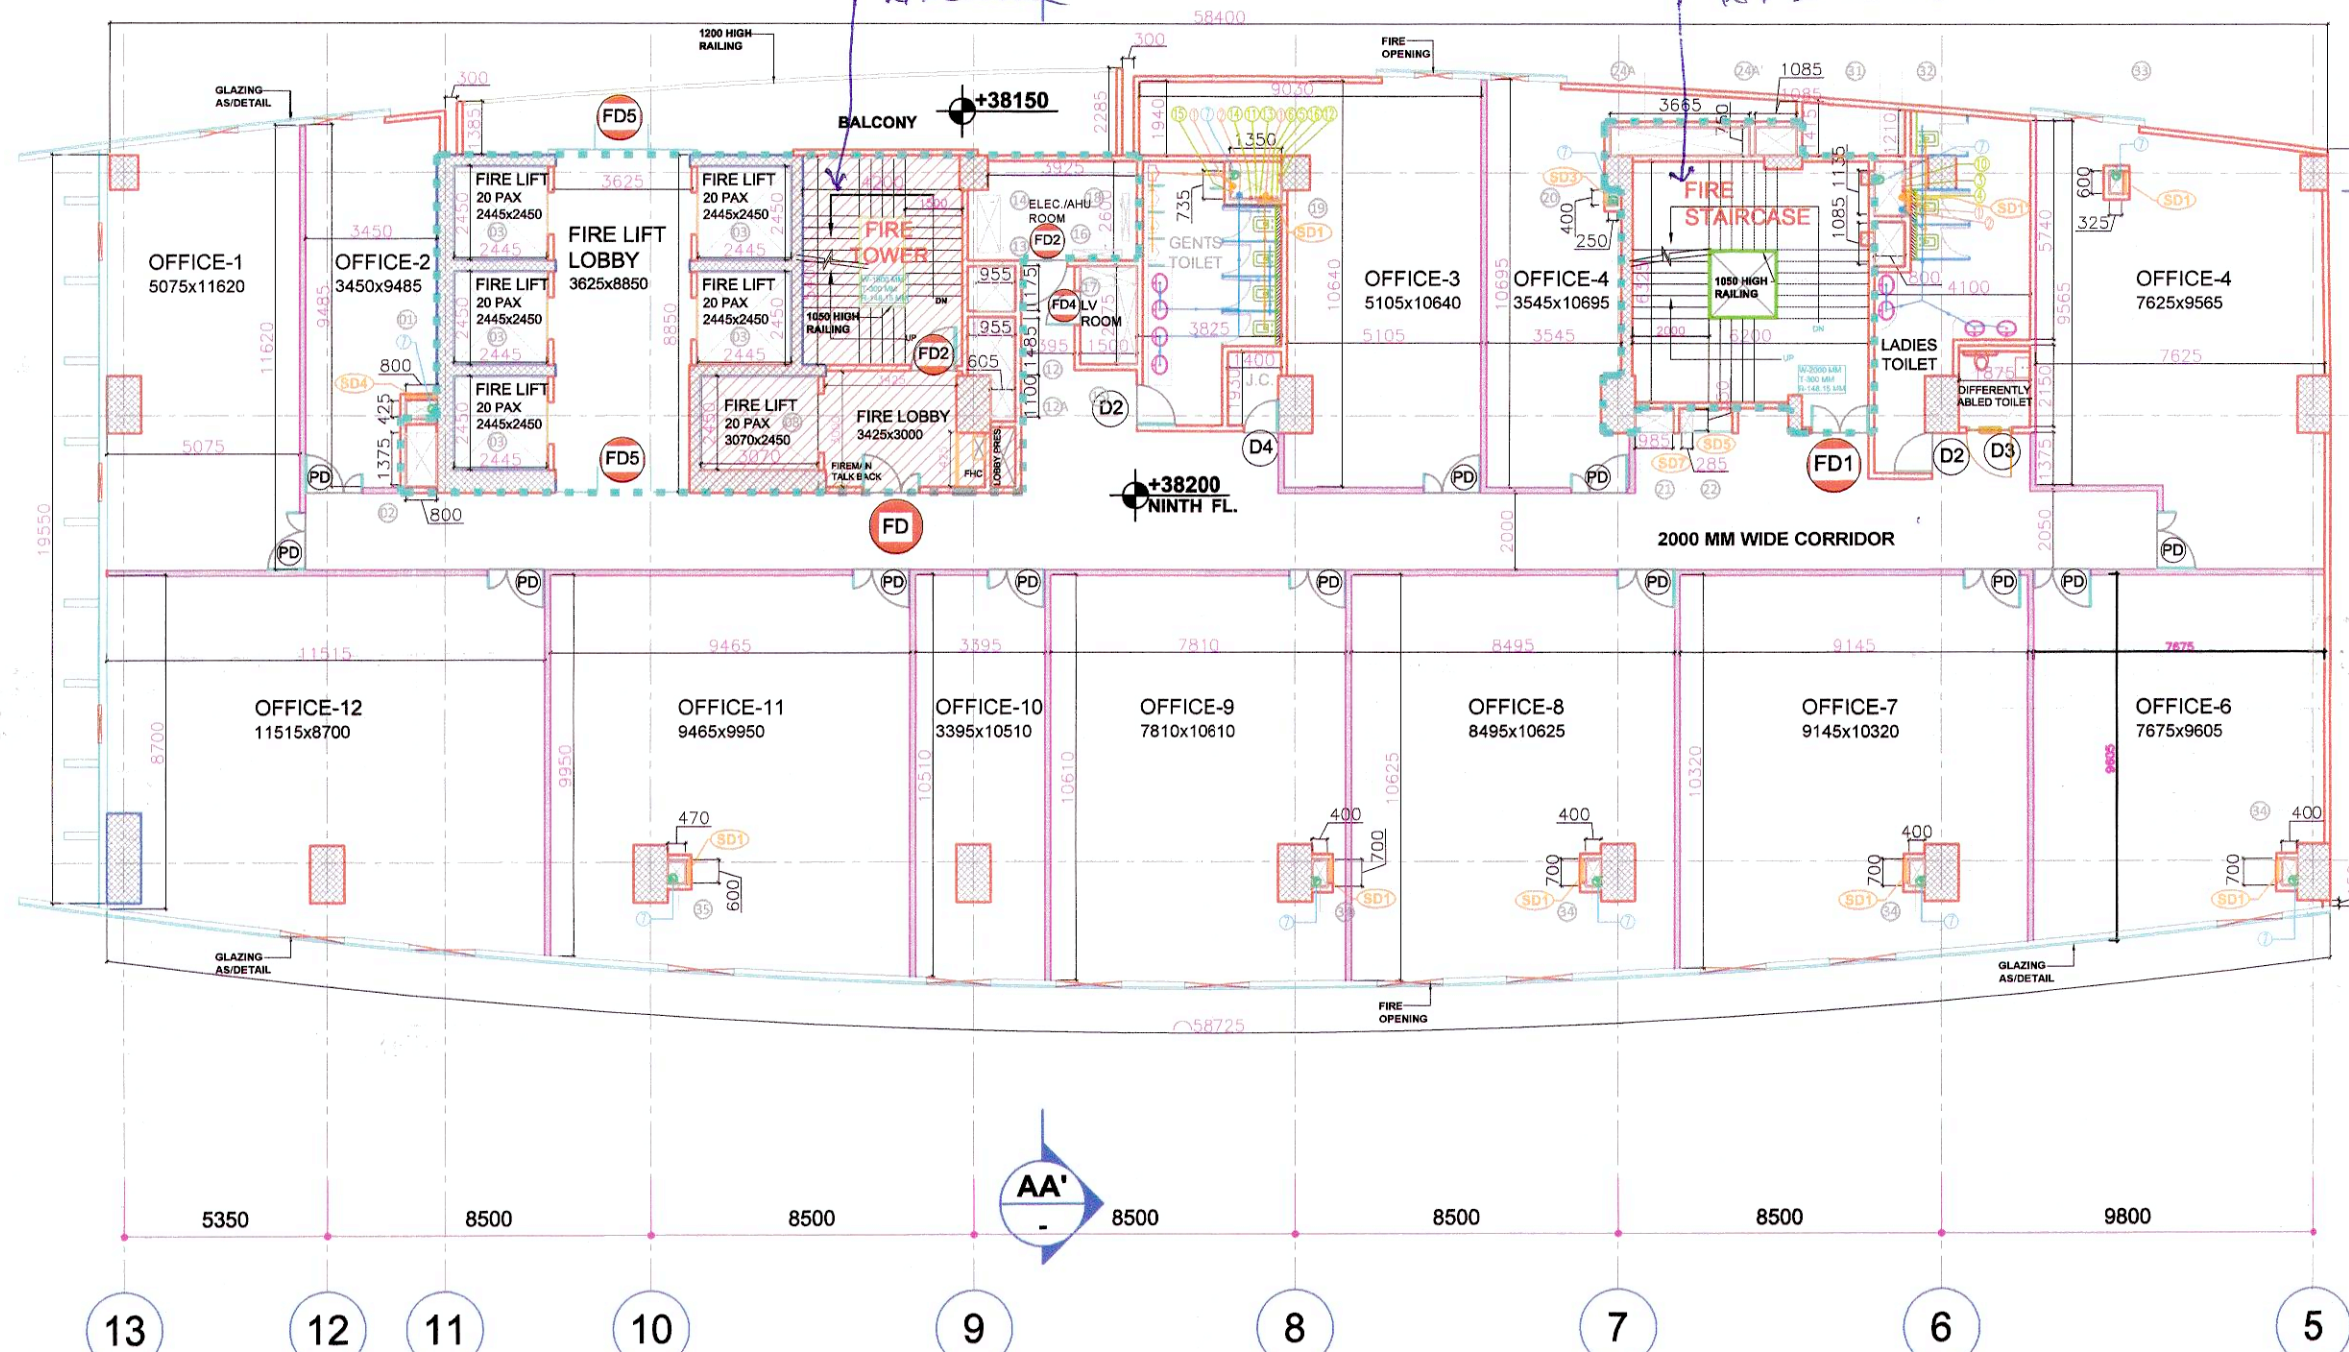

LEGEND

- 110 OD DWS PVC SOIL & VENT PIPE
- 110 OD SWR PVC WASTE & VENT PIPE
- CWS DN TAKE PIPE (DOMESTIC) 100 TO 120 FLOOR
- FWS DN TAKE PIPE (DOMESTIC)
- SUB DWS RISER TO O.H.T. FILLING TANK
- SUB FWS RISER TO O.H.T. FILLING TANK
- 160 OD UPVC DRAIN WATER PIPE
- DWS RISER PIPE SHOPS & RESTAURANT
- 1000 DRAIN PIPE
- CWS DN TAKE PIPE (DOMESTIC) 100 TO 50 FLOOR
- CWS DN TAKE PIPE (DOMESTIC) 100 TO 100 FLOOR
- CWS DN TAKE PIPE (DOMESTIC) 100 TO GROUND FLOOR
- FWS DN TAKE PIPE (DOMESTIC) 100 TO GROUND FLOOR
- 160 OD UPVC DRAIN WATER PIPE TO O.H.T. FILLING TANK FROM S.T.P.
- COP (CLEAN POINT) (CUTOUT 150x150mm)
- FWS (FLUSHING WATER SUPPLY)
- DWS (DOMESTIC WATER SUPPLY)

AREA CHART FOR NINTH FLOOR

AREA CHART				
	LENGTH	WIDTH	QTY	AREA
A) Area				
A	As per detail A	1	=	8.737
B	3.155 X 9.925	1	=	31.313
C	3.230 X 1.500	1	=	4.845
D	3.155 X 5.775	1	=	18.220
E	As per detail E	1	=	5.847
F	12.310 X 0.490	1	=	6.016
G	28.320 X 1.530	1	=	21.665
H	As per detail H	1	=	7.540
H1	As per detail H1	1	=	1.136
J	28.320 X 0.560	1	=	15.859
K	As per detail K	1	=	62.413
L	As per detail L	1	=	1.147
L1	As per detail L1	1	=	56.430
M	52.085 X 20.110	1	=	1047.429
X	5.190 X 1.385	1	=	7.188
Y	12.310 X 1.800	1	=	22.158
Y1	4.200 X 1.800	1	=	7.560
Y2	4.200 X 1.800	1	=	7.560
Total area (sqm)				1316.020
B) Deductions				
1	0.800 X 0.425	1	=	0.340
2	0.800 X 1.375	1	=	1.100
3	2.445 X 2.450	5	=	29.951
8	3.070 X 2.450	1	=	7.522
9	0.750 X 1.425	1	=	1.069
10	0.855 X 1.575	1	=	1.332
12	0.955 X 1.485	1	=	1.418
12A	0.805 X 1.100	1	=	0.886
13	0.955 X 1.180	1	=	1.128
15	0.500 X 2.075	1	=	1.038
17	1.500 X 0.500	1	=	0.750
19	1.350 X 0.735	1	=	0.992
20	0.250 X 0.400	1	=	0.100
Total FAR area (sqm)				1157.304

AREA CHART FOR TENTH FLOOR

AREA CHART				
	LENGTH	WIDTH	QTY	AREA
A) Area				
A	As per detail A	1	=	8.737
B	3.155 X 9.925	1	=	31.313
C	3.230 X 1.500	1	=	4.845
D	3.155 X 5.775	1	=	18.220
E	As per detail E	1	=	5.847
G	As per detail G	1	=	19.336
H	As per detail H	1	=	2.426
K	As per detail K	1	=	62.413
K1	As per detail K1	1	=	1.147
L	As per detail L	1	=	56.430
M	52.085 X 20.110	1	=	1047.429
X	AS PER DETAIL X	1	=	6.015
Y	AS PER DETAIL Y	1	=	72.085
Total area (sqm)				1336.243
B) Deductions				
1	0.800 X 0.425	1	=	0.340
2	0.800 X 1.375	1	=	1.100
3	2.445 X 2.450	5	=	29.951
8	3.070 X 2.450	1	=	7.522
9	0.750 X 1.425	1	=	1.069
10	0.855 X 1.575	1	=	1.332
12	0.955 X 1.485	1	=	1.418
12A	0.805 X 1.100	1	=	0.886
13	0.955 X 1.180	1	=	1.128
15	0.500 X 2.075	1	=	1.038
17	1.500 X 0.500	1	=	0.750
19	1.350 X 0.735	1	=	0.992
Total FAR area (sqm)				1157.304

AREA CHART				
	LENGTH	WIDTH	QTY	AREA
A) Area				
A	As per detail A	1	=	8.737
B	3.155 X 9.925	1	=	31.313
C	3.230 X 1.500	1	=	4.845
D	3.155 X 5.775	1	=	18.220
E	As per detail E	1	=	5.847
G	As per detail G	1	=	19.336
H	As per detail H	1	=	2.426
K	As per detail K	1	=	62.413
K1	As per detail K1	1	=	1.147
L	As per detail L	1	=	56.430
M	52.085 X 20.110	1	=	1047.429
X	AS PER DETAIL X	1	=	6.015
Y	AS PER DETAIL Y	1	=	72.085
Total area (sqm)				1336.243
B) Deductions				
1	0.800 X 0.425	1	=	0.340
2	0.800 X 1.375	1	=	1.100
3	2.445 X 2.450	5	=	29.951
8	3.070 X 2.450	1	=	7.522
9	0.750 X 1.425	1	=	1.069
10	0.855 X 1.575	1	=	1.332
12	0.955 X 1.485	1	=	1.418
12A	0.805 X 1.100	1	=	0.886
13	0.955 X 1.180	1	=	1.128
15	0.500 X 2.075	1	=	1.038
17	1.500 X 0.500	1	=	0.750
19	1.350 X 0.735	1	=	0.992
Total FAR area (sqm)				1157.304

NOTE:

- BUILDING IS FULLY AIR CONDITIONED & ALL BASEMENTS ARE MECHANICALLY VENTILATED AS PER NBC NORMS.
- BUILDING IS FULLY SPRINKLERED AS PER NBC.
- ALL DIMENSIONS AND LEVELS MARKED IN PLANS ARE IN MM.

Signatures:

Project Name: M/S SHRIMAYA BUILDCON PVT. LTD. & OTHERS.
Project Location: SHIV SHAKTI ESTATES PVT. LTD. IN COLLABORATION WITH SHRIMAYA BUILDCON PVT. LTD.
Project Date: 22-08-2017

