




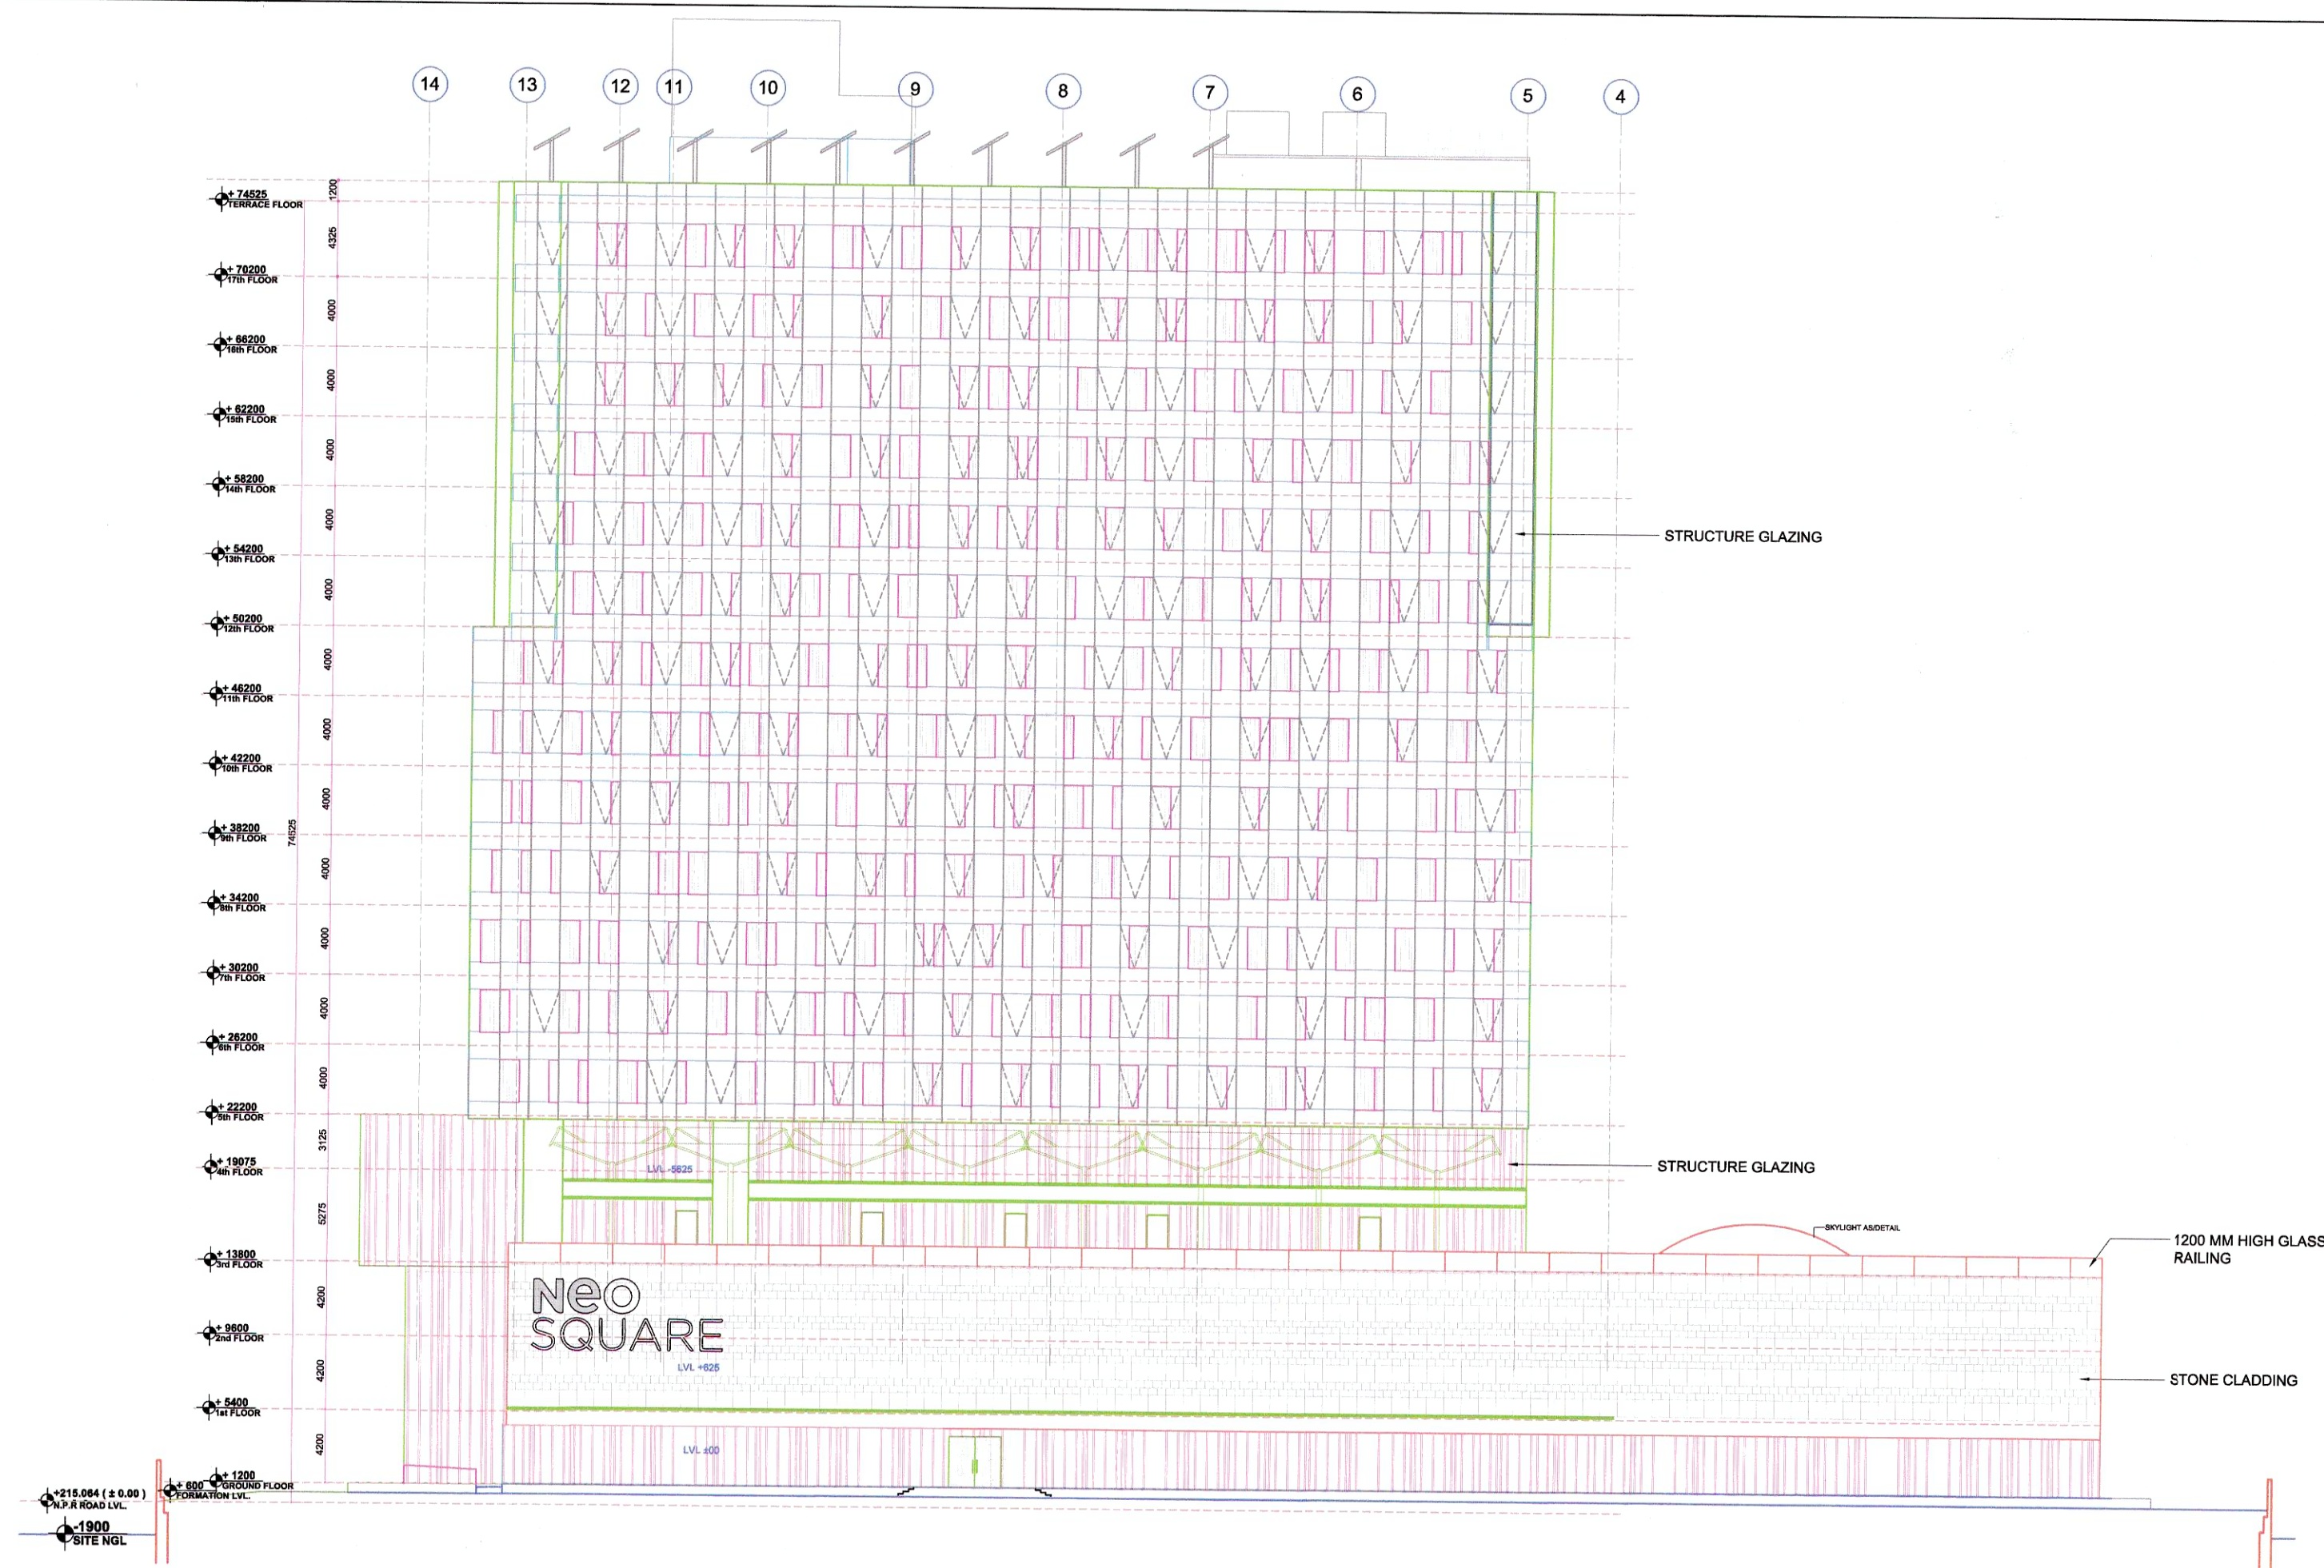


**ELEVATION "A"**  
Scale: 1:350

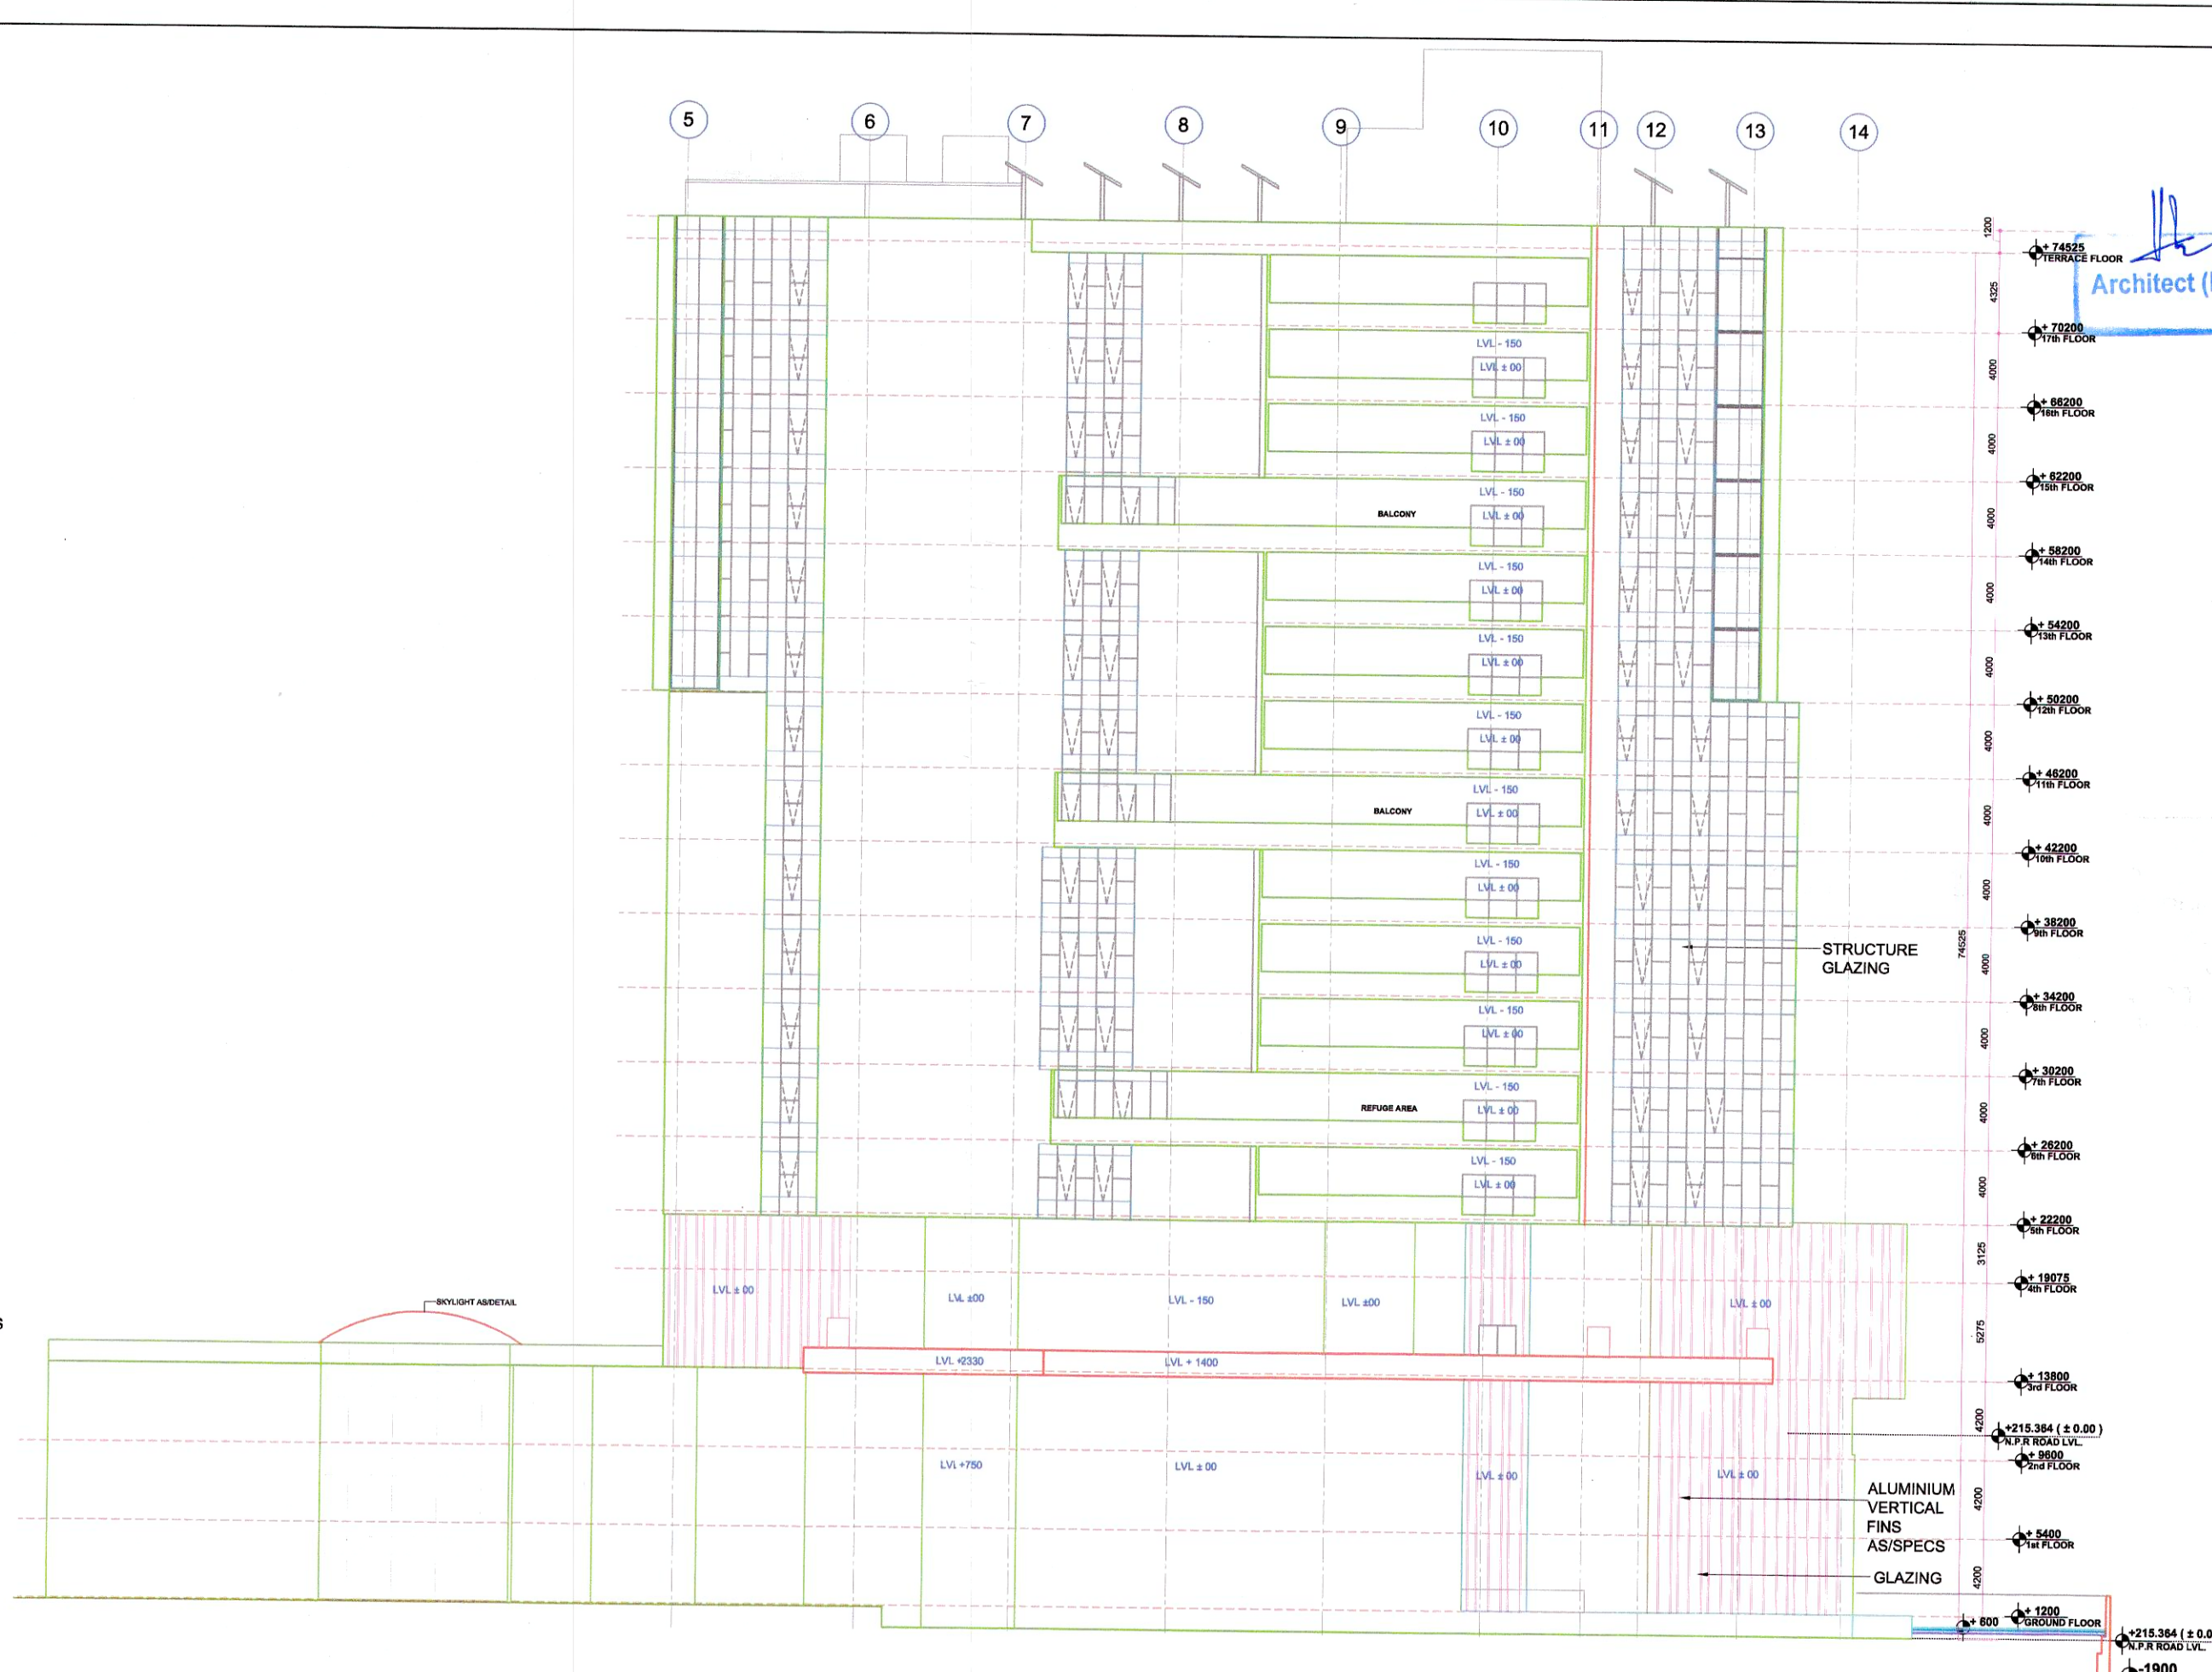

**ELEVATION "B"**  
Scale: 1:350

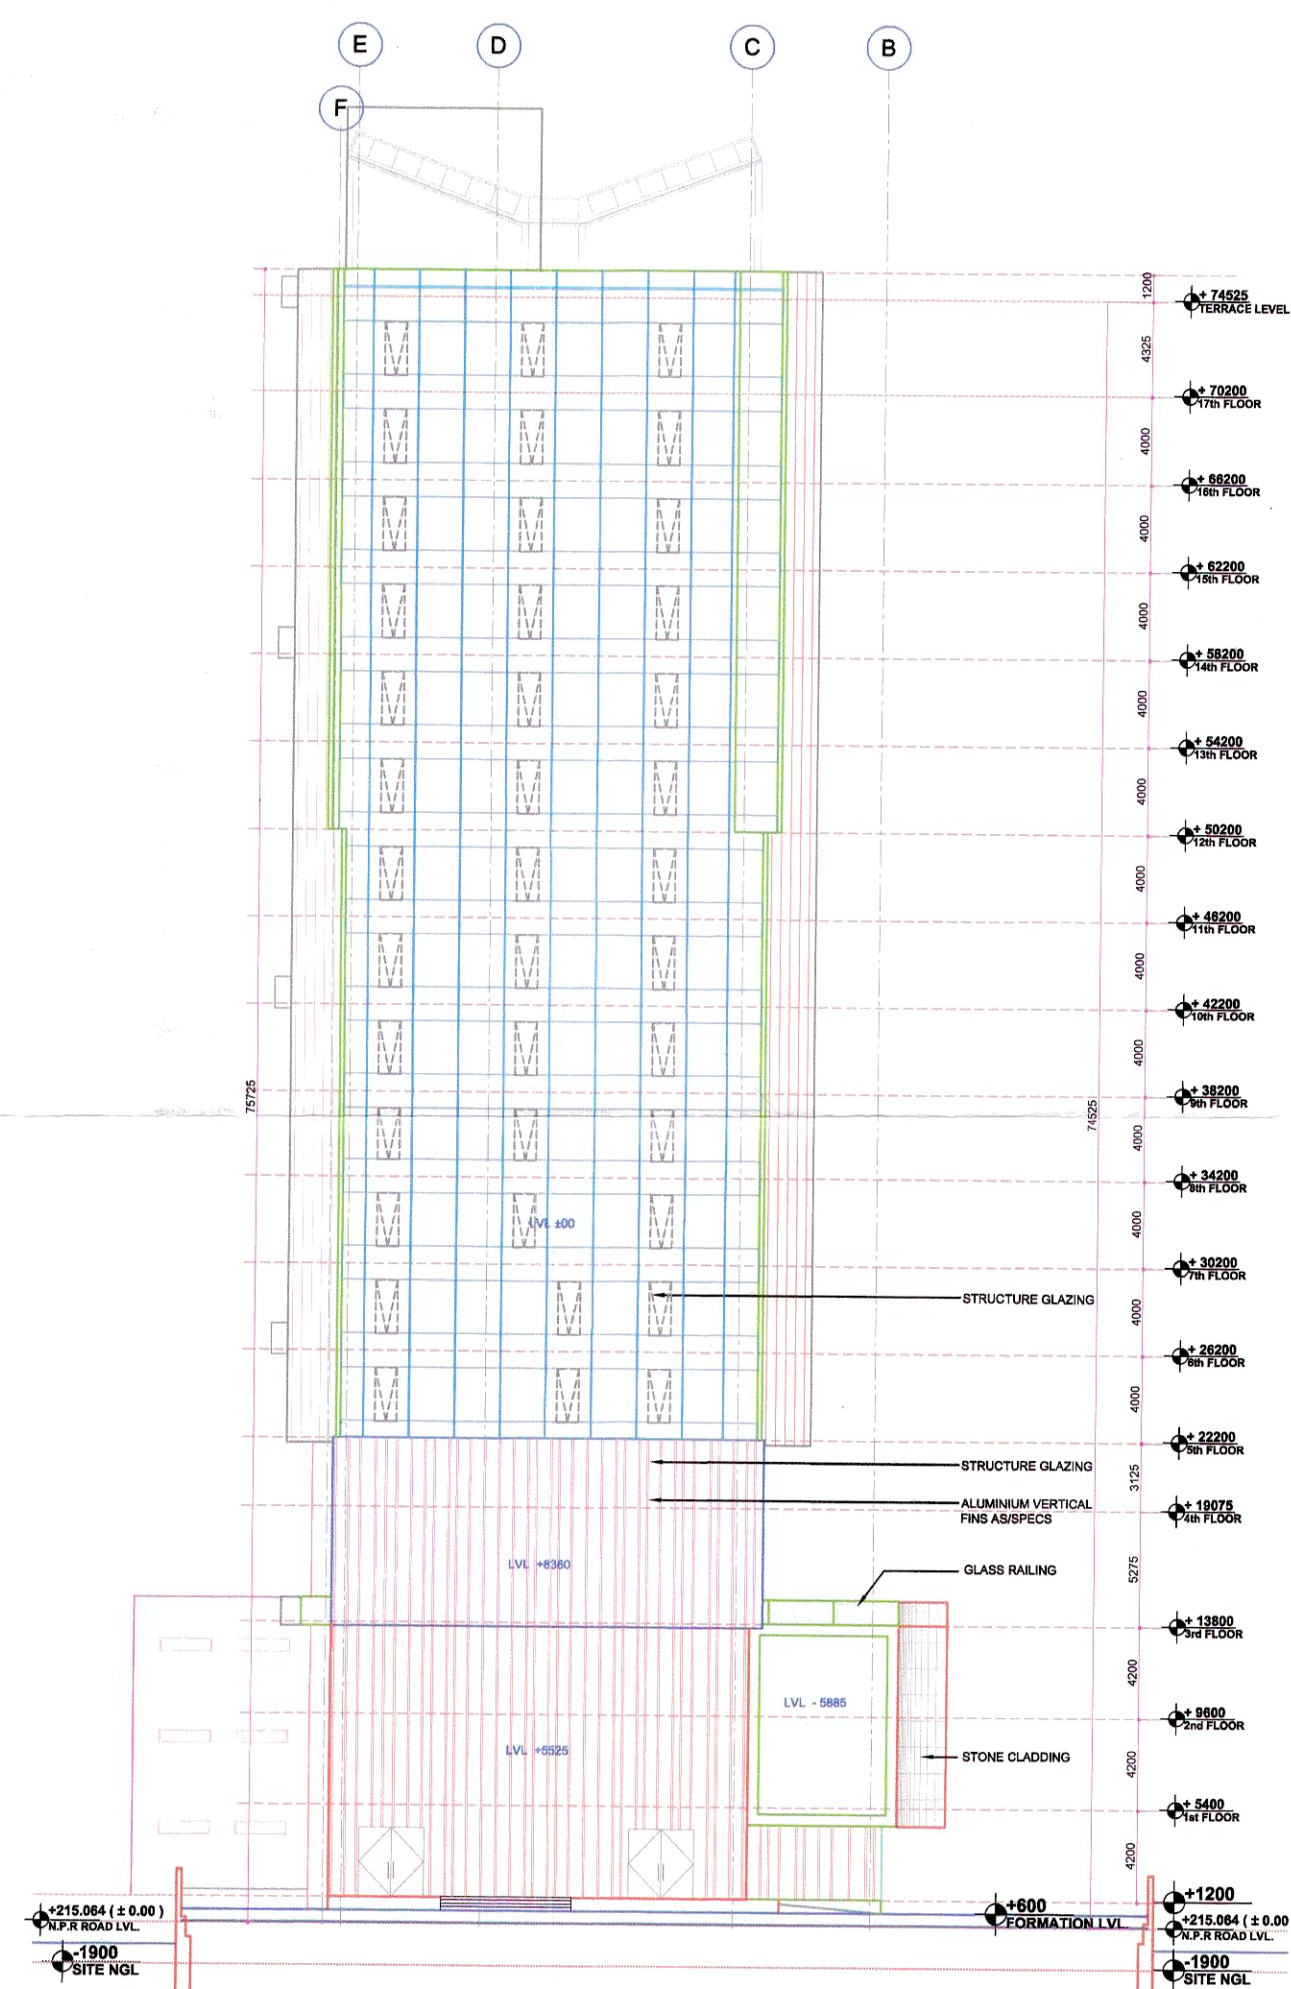


**ELEVATION "C"**  
Scale: 1:350

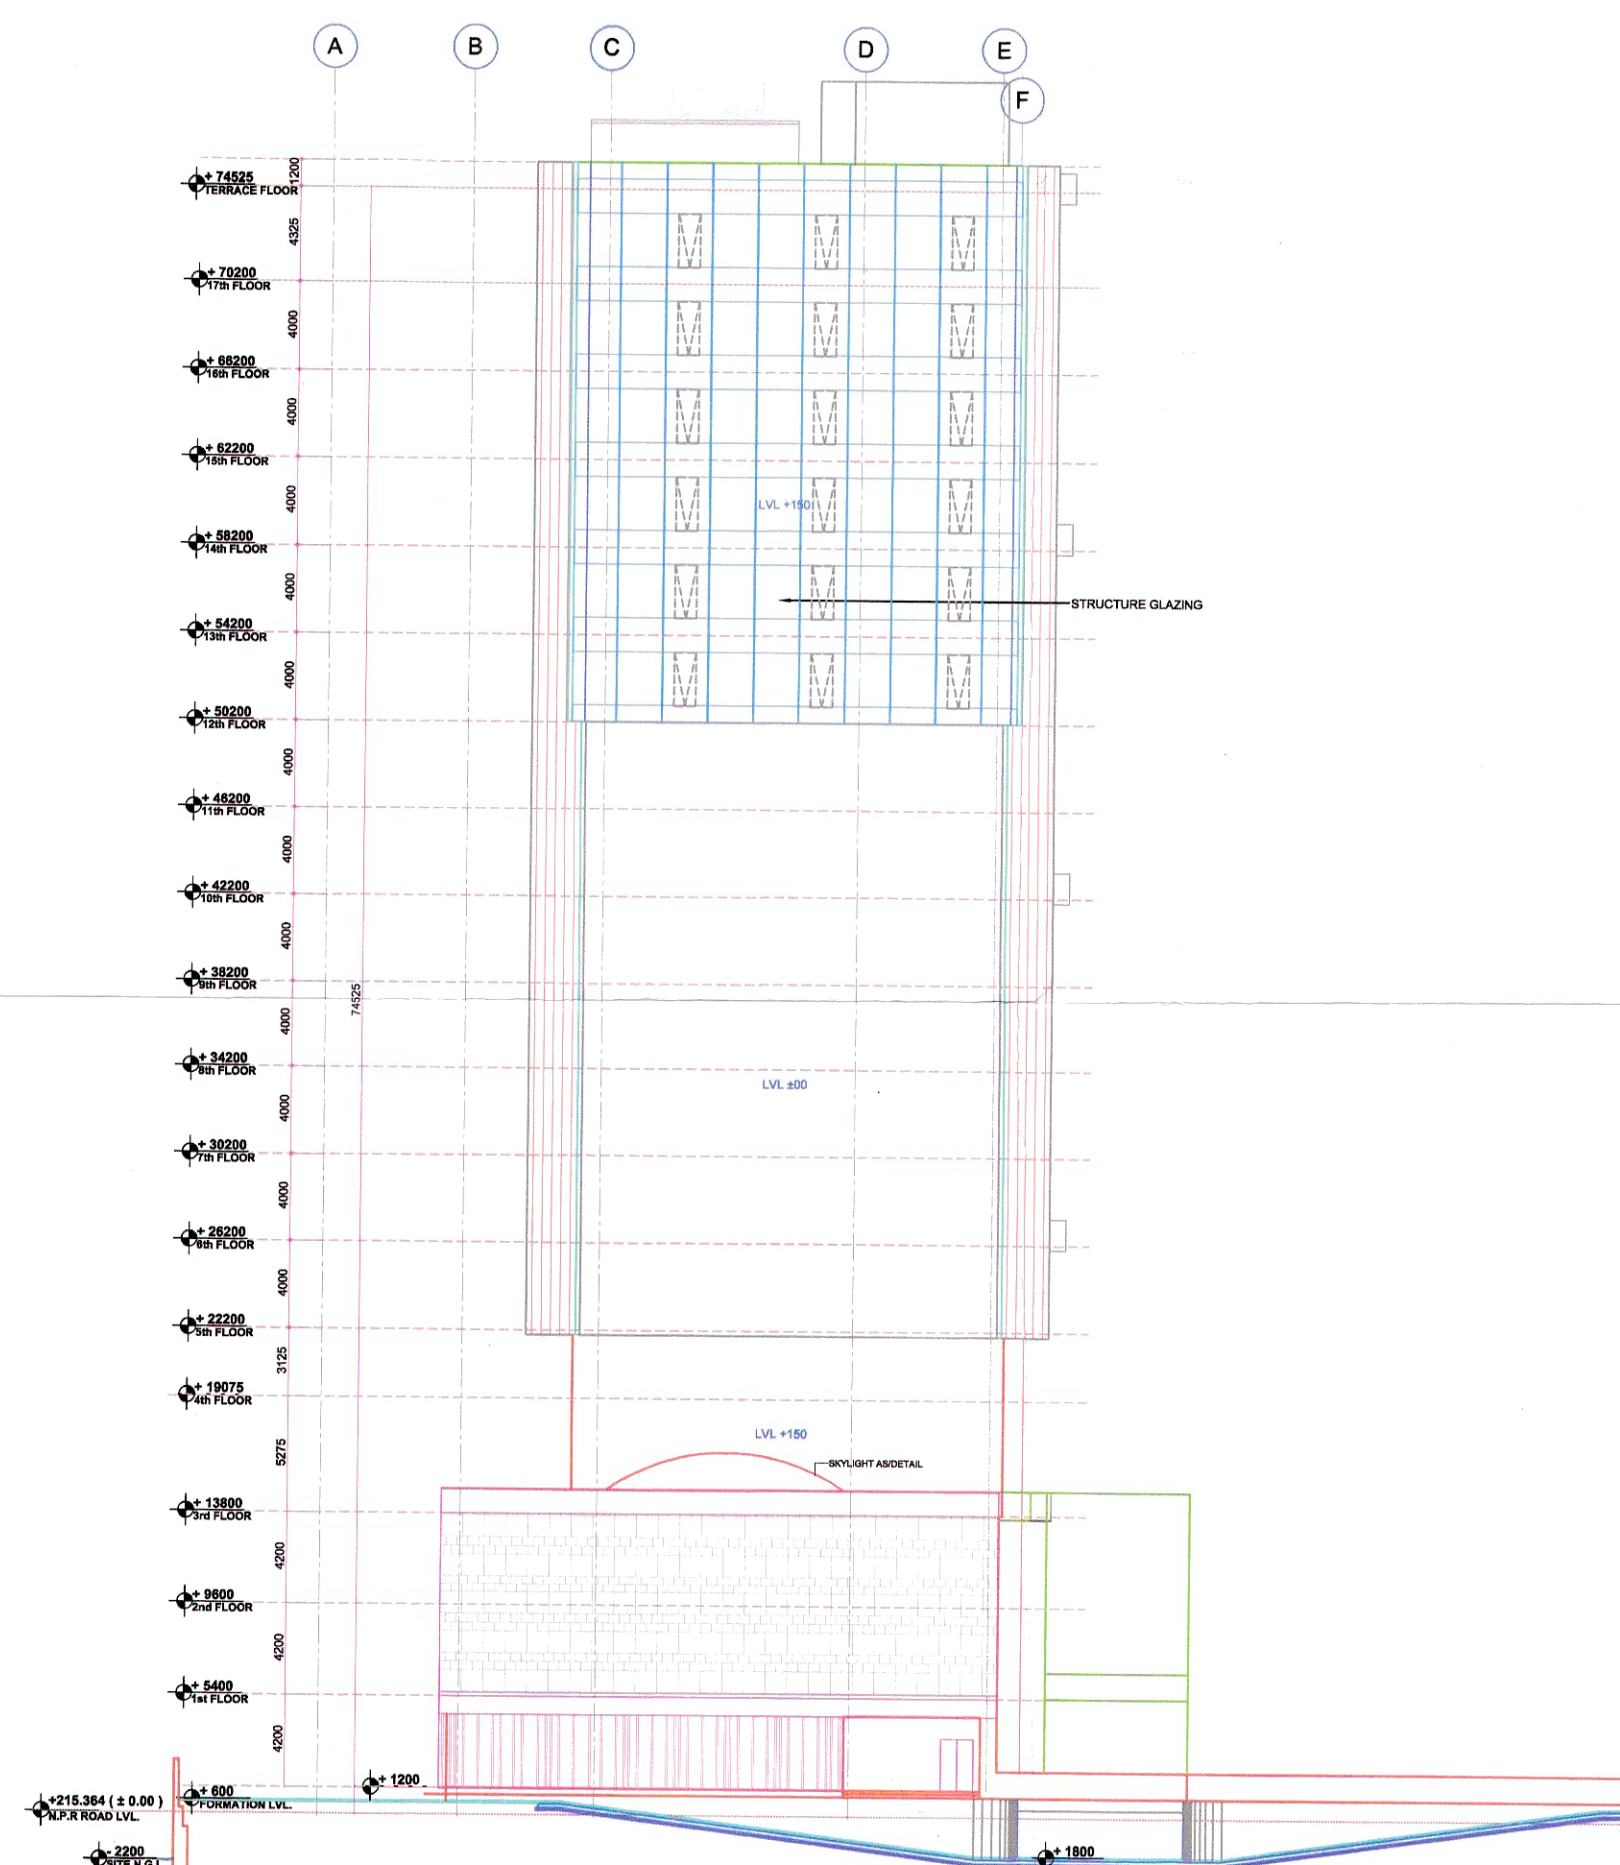

**ELEVATION "D"**  
Scale: 1:350

**KEY PLAN**  
SCALE 1:750

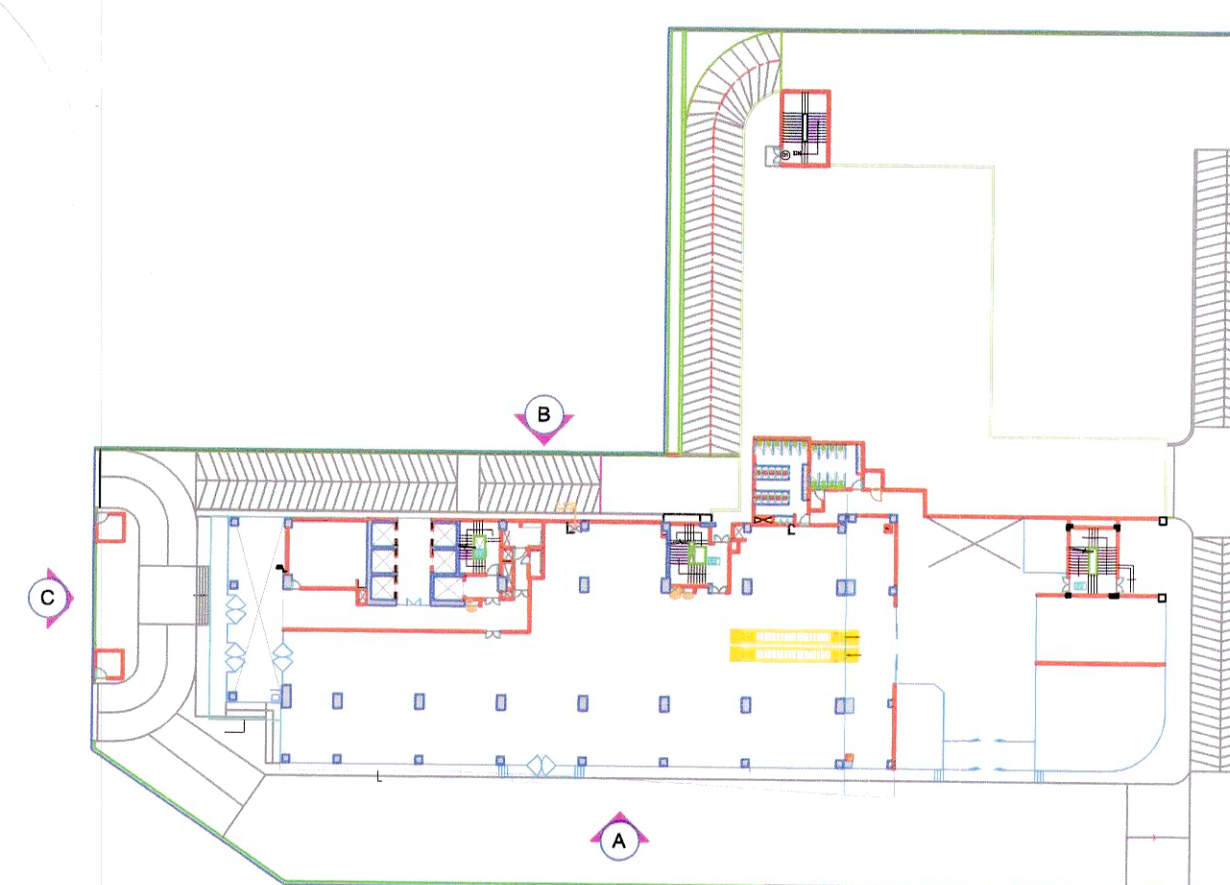

- NOTE:
1. BUILDING IS FULLY AIR CONDITIONED & ALL BASEMENTS ARE MECHANICALLY VENTILATED AS PER NBC NORMS.
  2. BUILDING IS FULLY SPRINKLERED AS PER NBC.
  3. ALL DIMENSIONS AND LEVELS MARKED IN PLANS ARE IN MM.

|               |   |                  |                                           |
|---------------|---|------------------|-------------------------------------------|
| Signatures:   |   |                  |                                           |
| Architect:    | SHRIMAYA BUILDCON PVT. LTD.   | Client:          | M/S SHRIMAYA BUILDCON PVT. LTD. & OTHERS. |
| Project Name: | REVISD BUILDING PLAN FOR TOWER - C OF ADDITIONAL LICENSE AREA MEASURING 0.15625 ACRES (LICENSE NO - 83 OF 2014 DATED 09/09/2014) IN ALREADY LICENSED AREA OF COMMERCIAL COLONY MEASURING 8.237 ACRES (LICENSE NO. 102 OF 2008 DATED 15.05.2008) TOTAL AREA MEASURING 8.39325 ACRES IN SECTOR -109, GURGAON MANESAR URBAN COMPLEX BEING DEVELOPED BY SHIV SHAKTI ESTATES PVT. LTD. IN COLLABORATION WITH SHRIMAYA BUILDCON PVT. LTD. | Org. title:      | ELEVATIONS                                |
| North:        | Dealt by:   | Revision Number: | Code:                                     |
| Checked by:   | Issued For:   | Scale:           | 1:200                                     |
| Verified by:  | Drawing Number:   | Date:            | 22-08-2017                                |
|               | AR-17   |                  |                                           |