
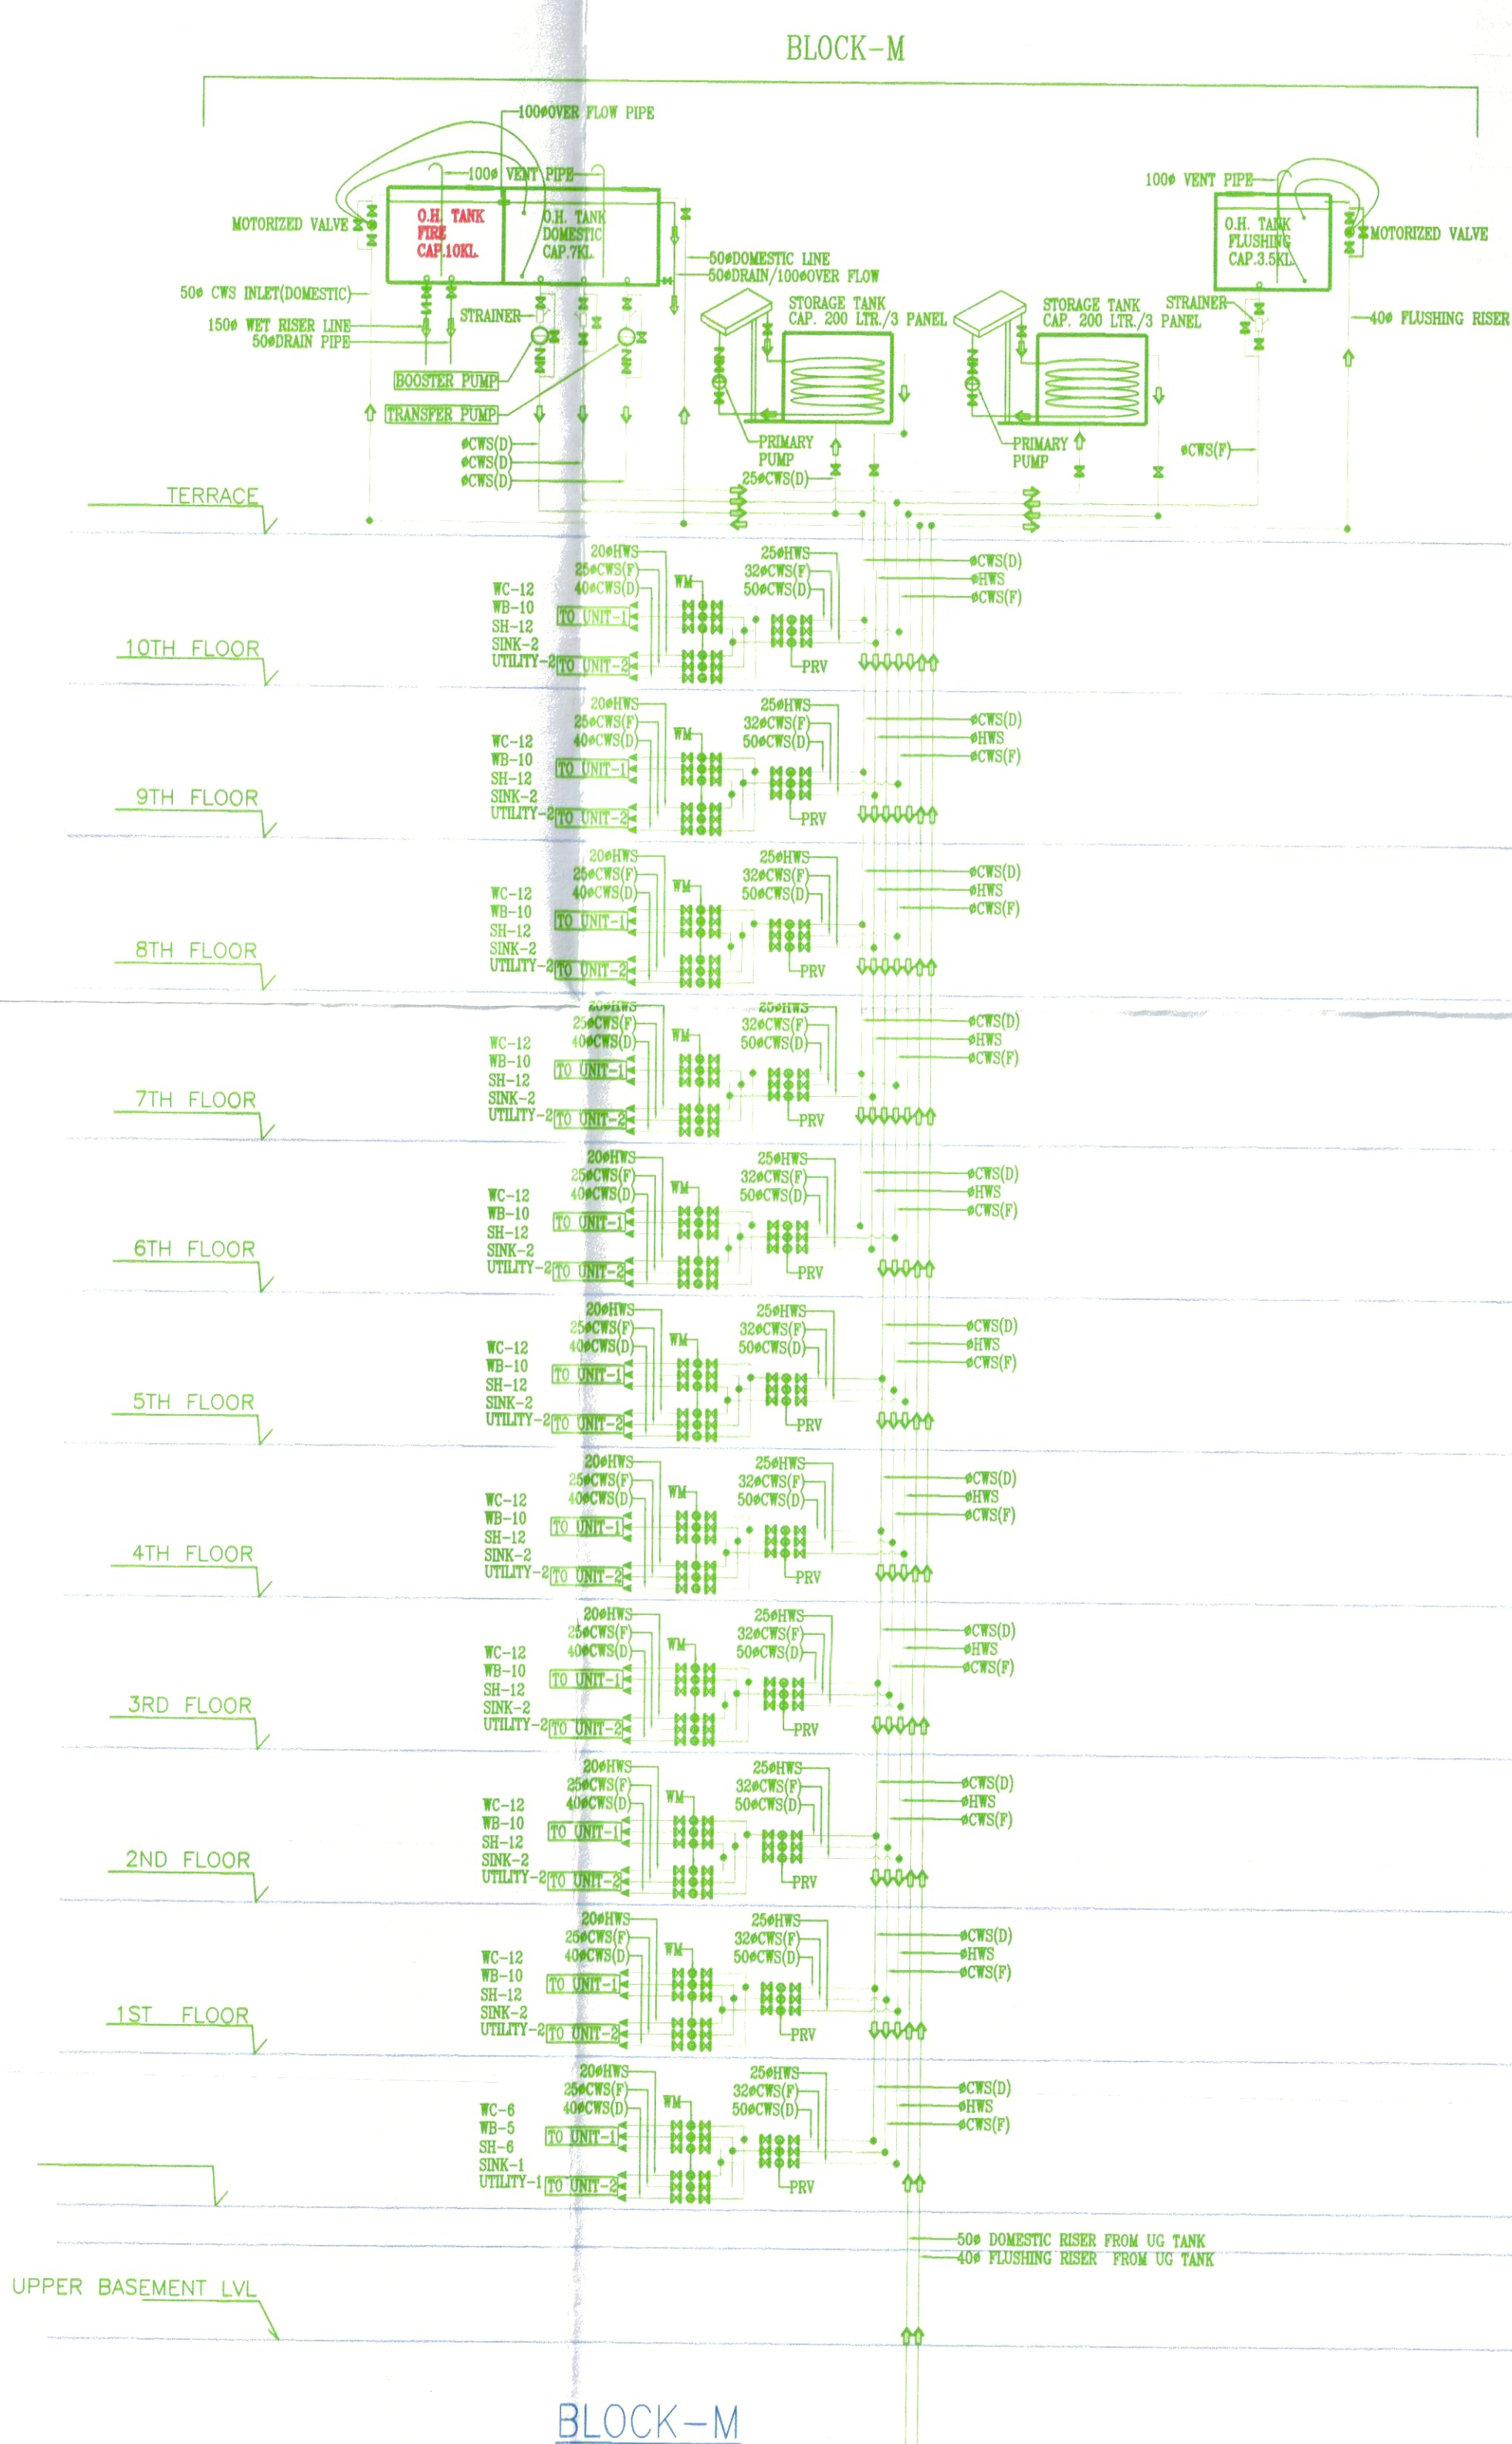
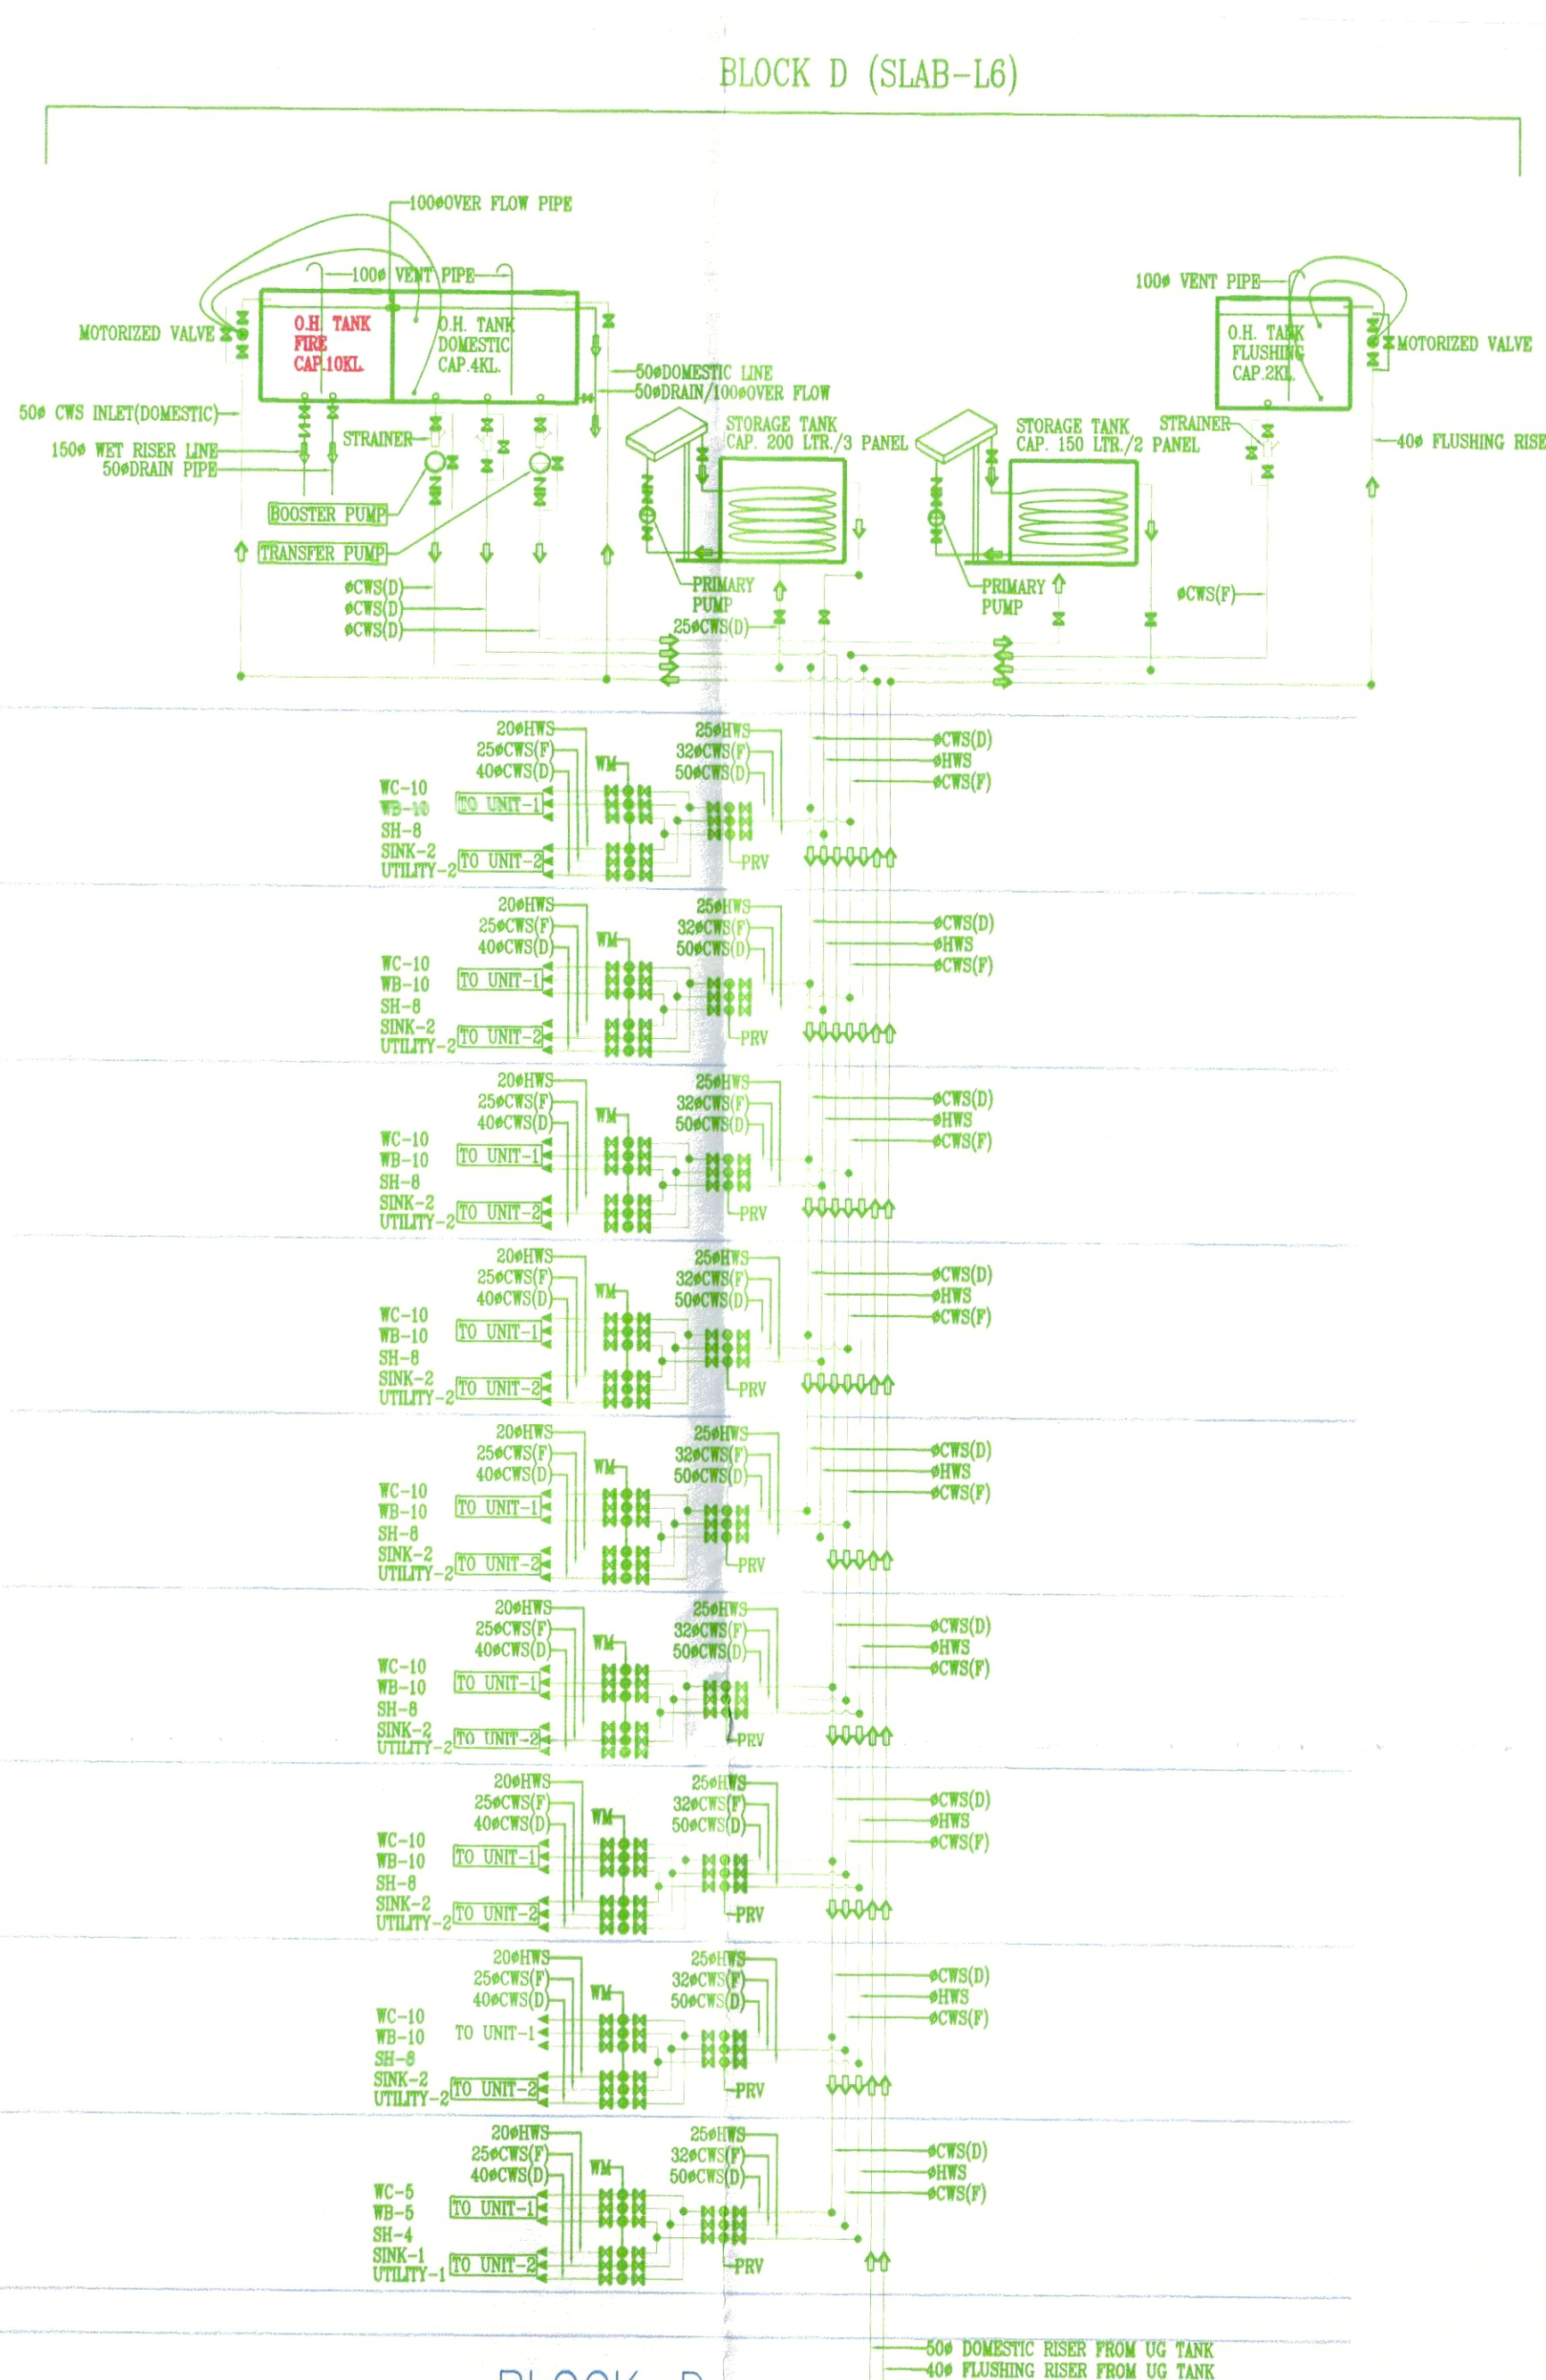


SYMBOL	DESCRIPTION
—TW —	TUBE WELL WATER SUPPLY
M —	MUNICIPAL WATER SUPPLY
M —	BALL VALVE
—R—	NON RETURN VALVE
W.M	WATER METER
F1	FIRE PUMP (DIESEL ENGINE DRIVEN) MULTI STAGE
F2	FIRE PUMP (ELECTRICAL OPERATED) MULTI STAGE
F3	JOCKEY PUMP FOR RIRE (ELECTRICAL OPERATED) MULTI STAGE
F4	SPRINKLER PUMP (ELECTRICAL OPERATED) MULTI STAGE
F5	JOCKEY PUMP FOR SPRINKLER (ELECTRICAL OPERATED) MULTI STAGE
F6	FIRE PUMP FOR WATER CURTAIN
P1	FILTER FEED PUMPS(2NOS)
P2	DOMESTIC WATER TRANSFER PUMPS(TOEWR—A.B.C)
P3	DOMESTIC WATER TRANSFER PUMPS(BLOCK—D.E.F.G.H)
P4	DOMESTIC WATER TRANSFER PUMPS(BLOCK—I.K.L.M)
P5	DOMESTIC WATER TRANSFER PUMPS(EWS)
P6	DOMESTIC WATER HYDROPNUMATIC PUMPS(CLUB)
P7	FLUSHING WATER TRANSFER PUMPS(TOEWR—A.B.C)
P8	FLUSHING WATER TRANSFER PUMPS(BLOCK—D.E.F.G.H)
P9	FLUSHING WATER TRANSFER PUMPS(BLOCK—I.K.L.M)
P10	FLUSHING WATER TRANSFER PUMPS(EWS)
P11	FLUSHING WATER HYDROPNUMATIC PUMPS(CLUB)
P12	IRRIGATION PUMPS(GARDEN HYDRANT)
P13	SOFTNER FEED PUMP
P14	SOFT WATER TRANSFER PUMPS
DMP	DUAL MEDIA FILTER
ACF	ACTIVATED CARBON FILTER
S	SOFTNER
BT	BRINE TANK
UV	ULTRA VIOLET
AV	AIR VESSEL FOR FIRE PUMP

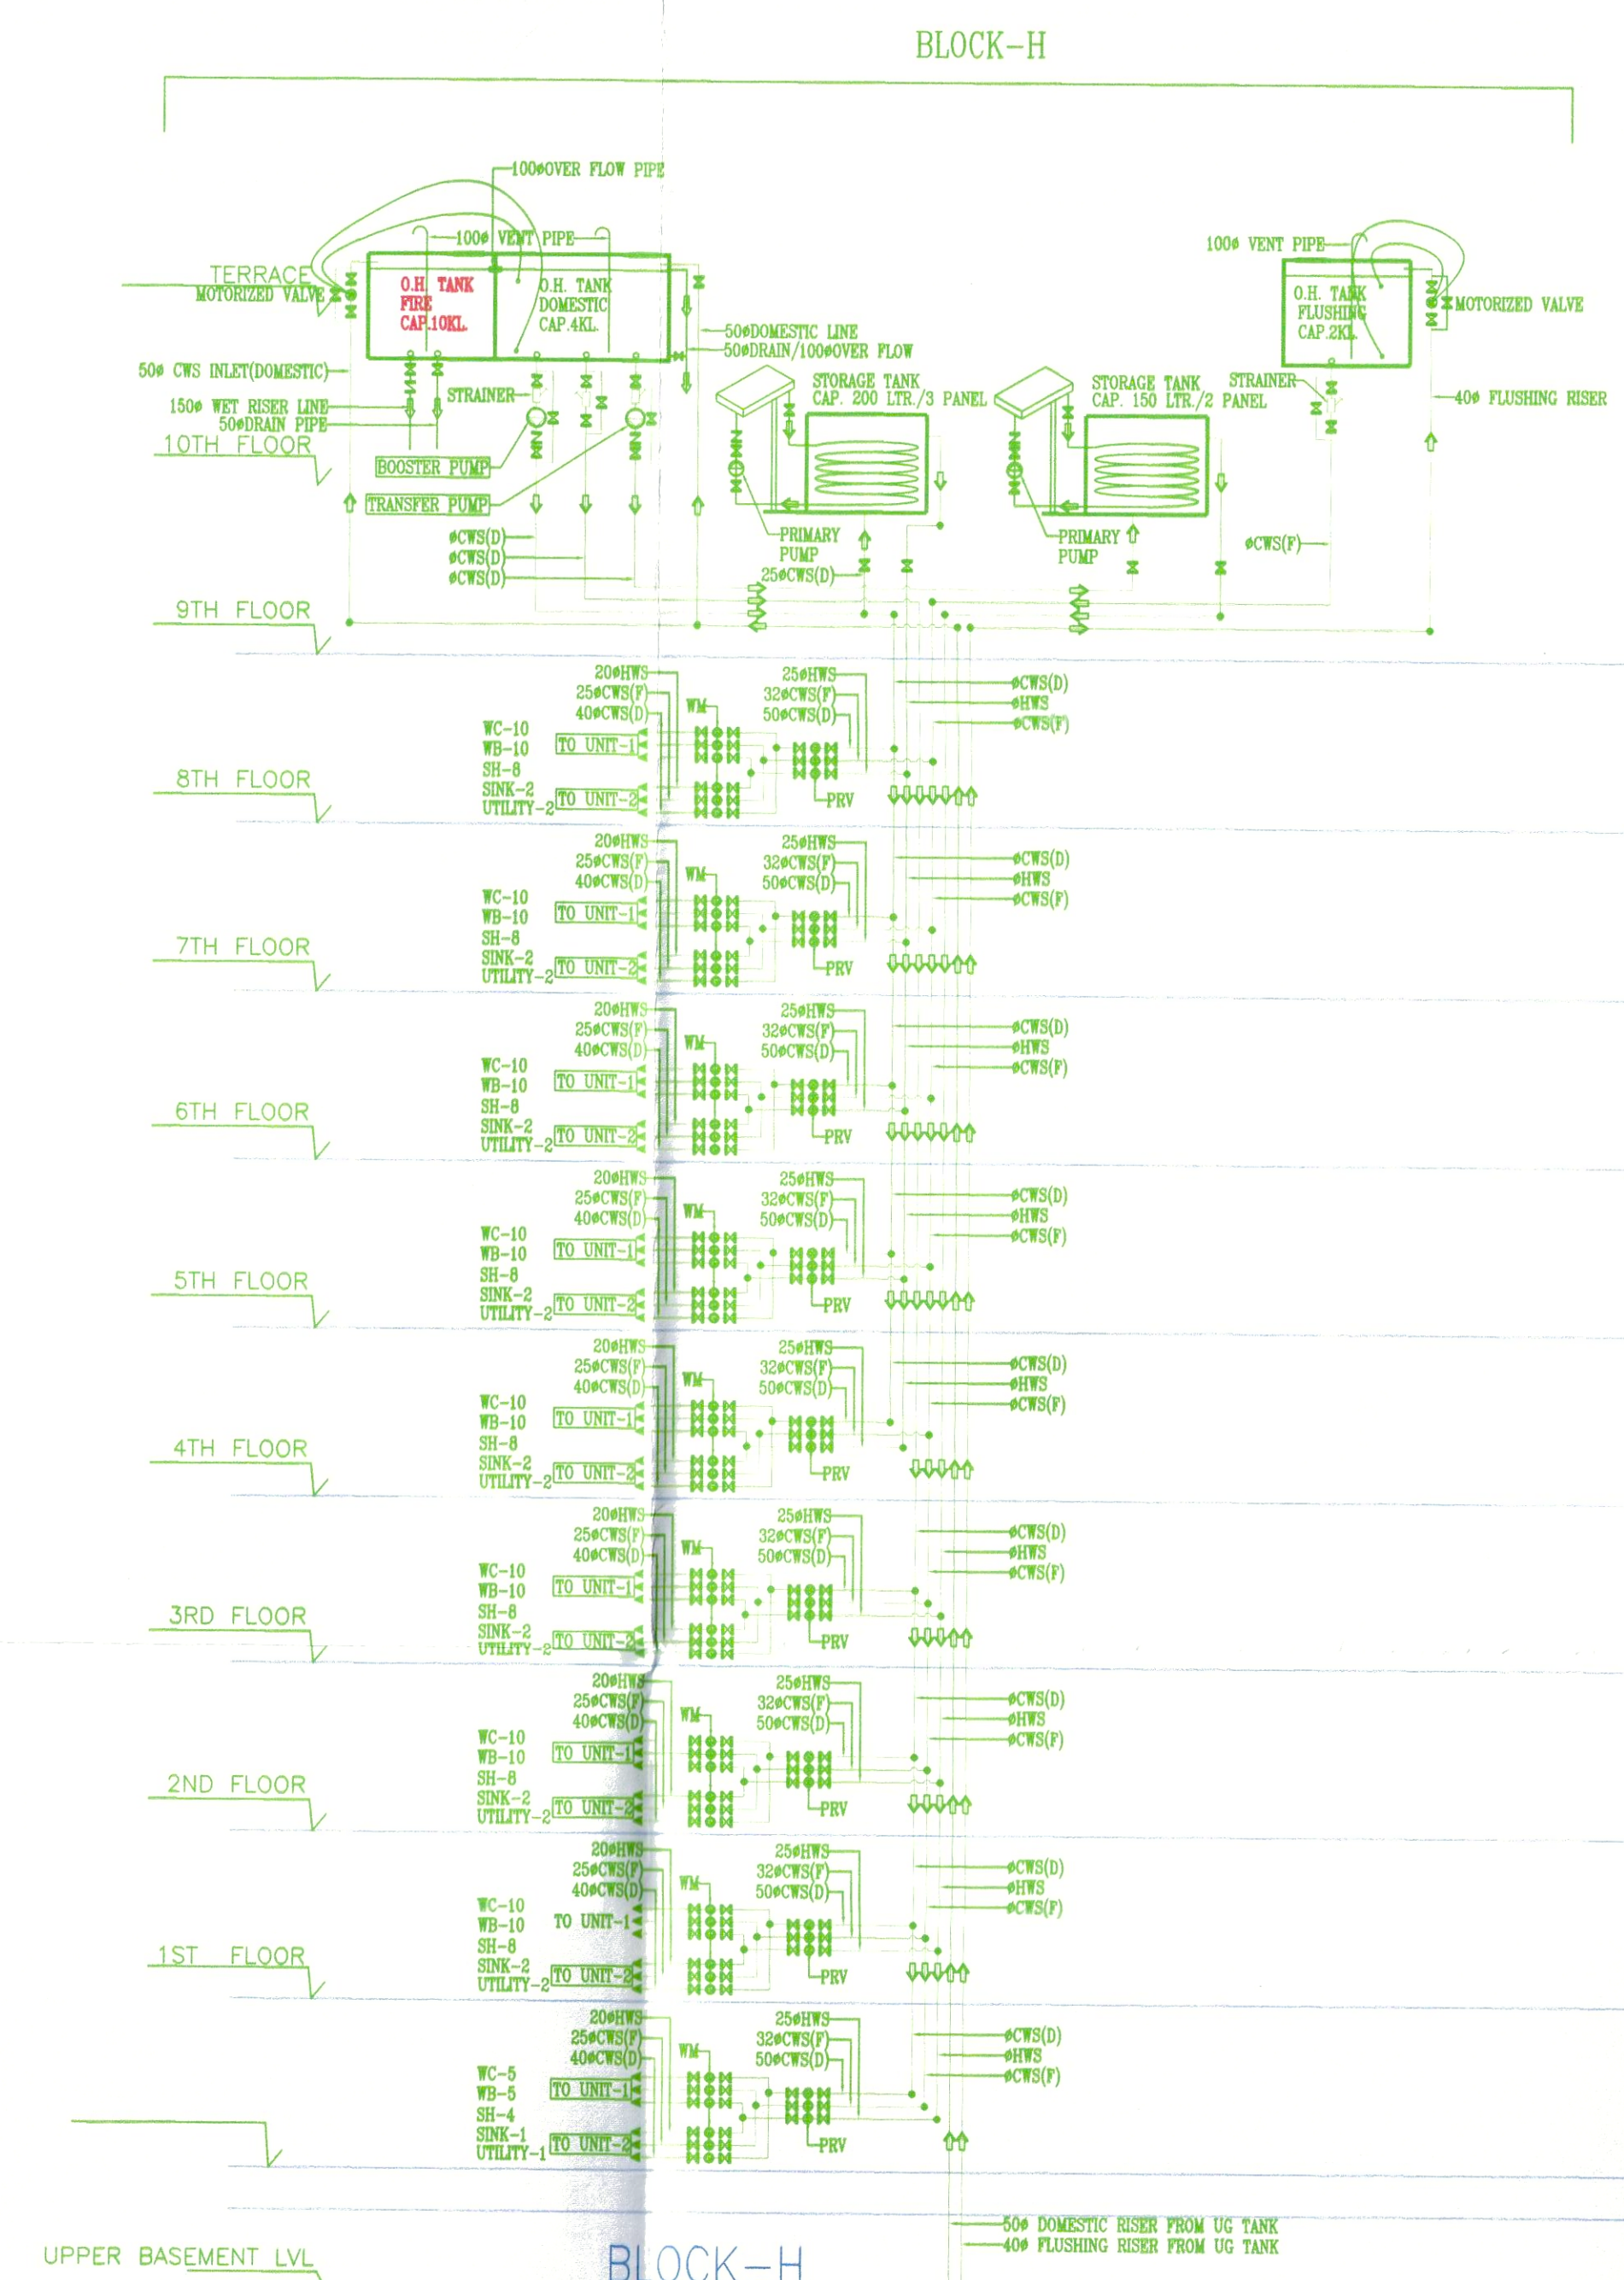

VATIKA -	
OVERSEAS PARK	