


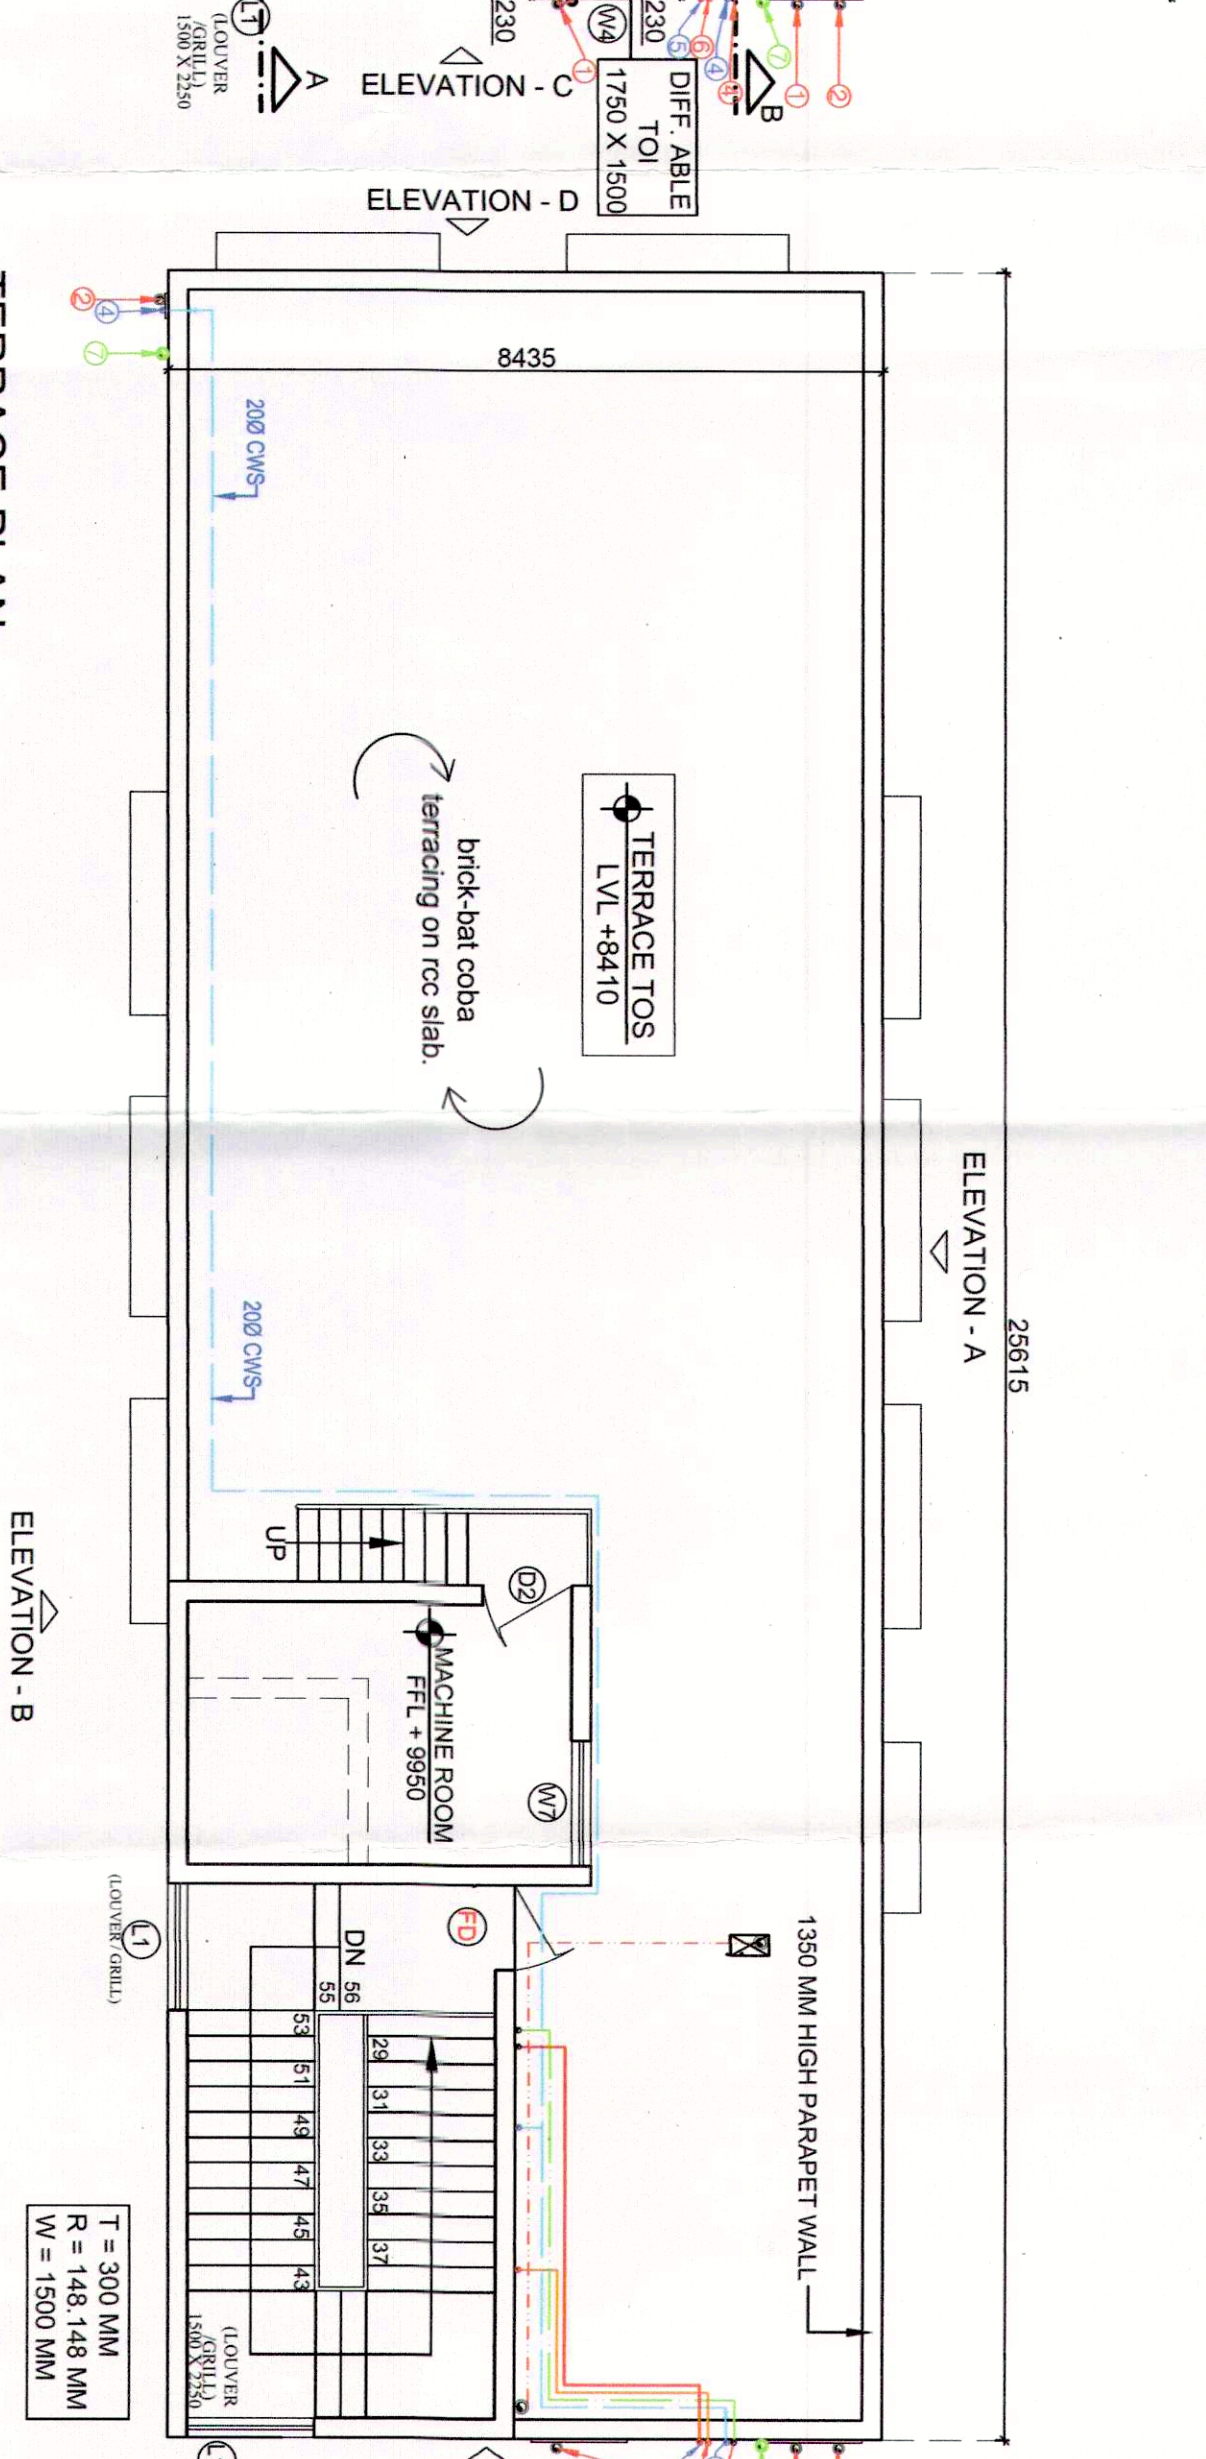
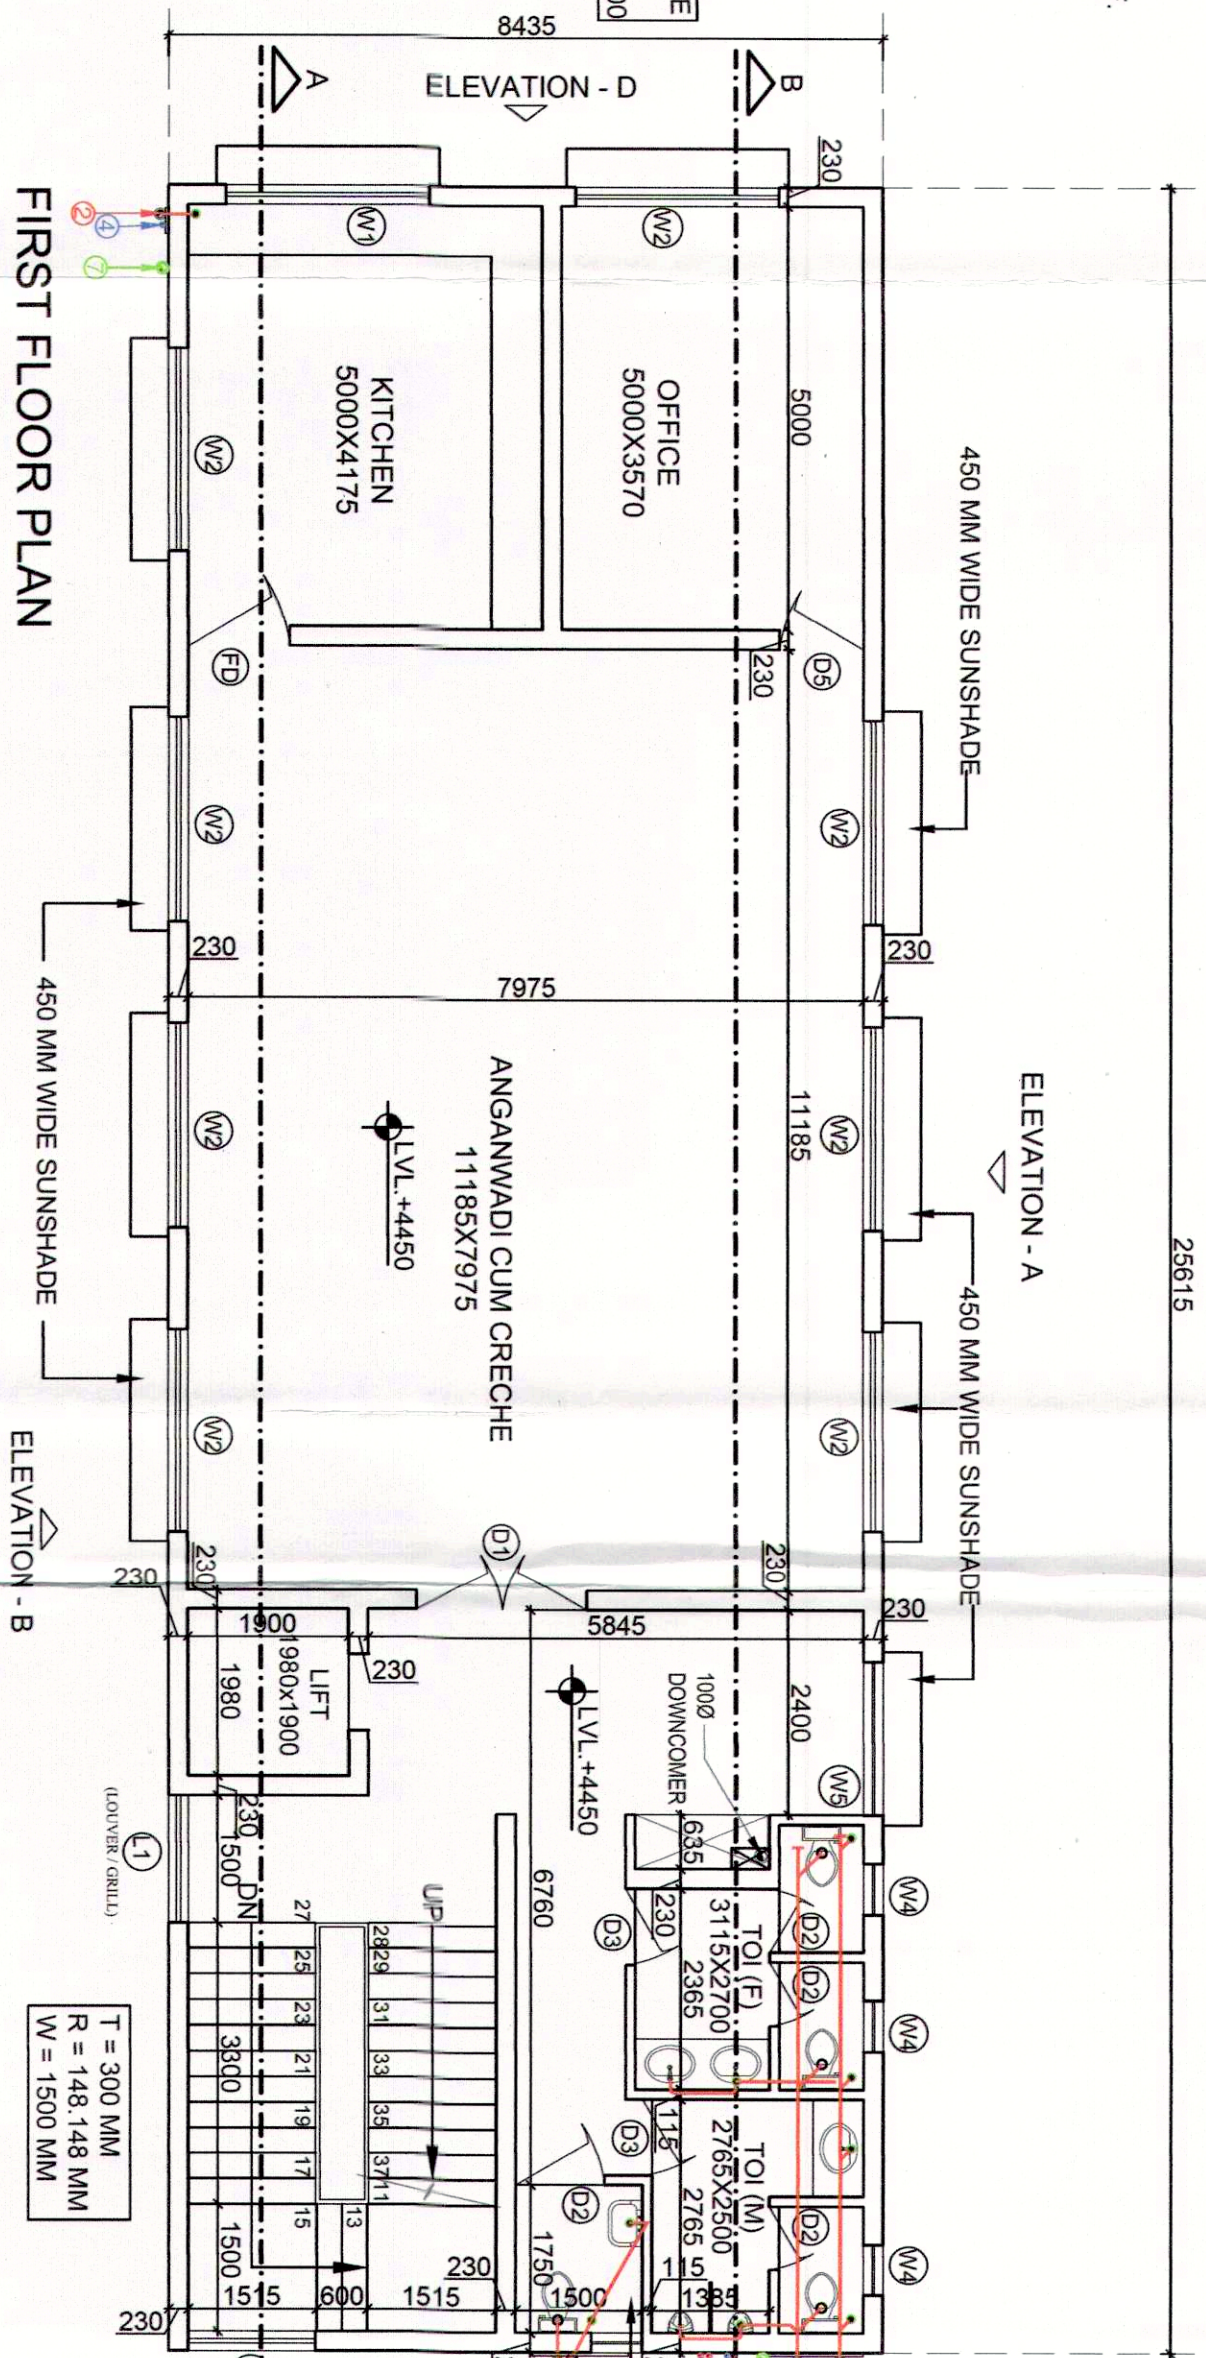
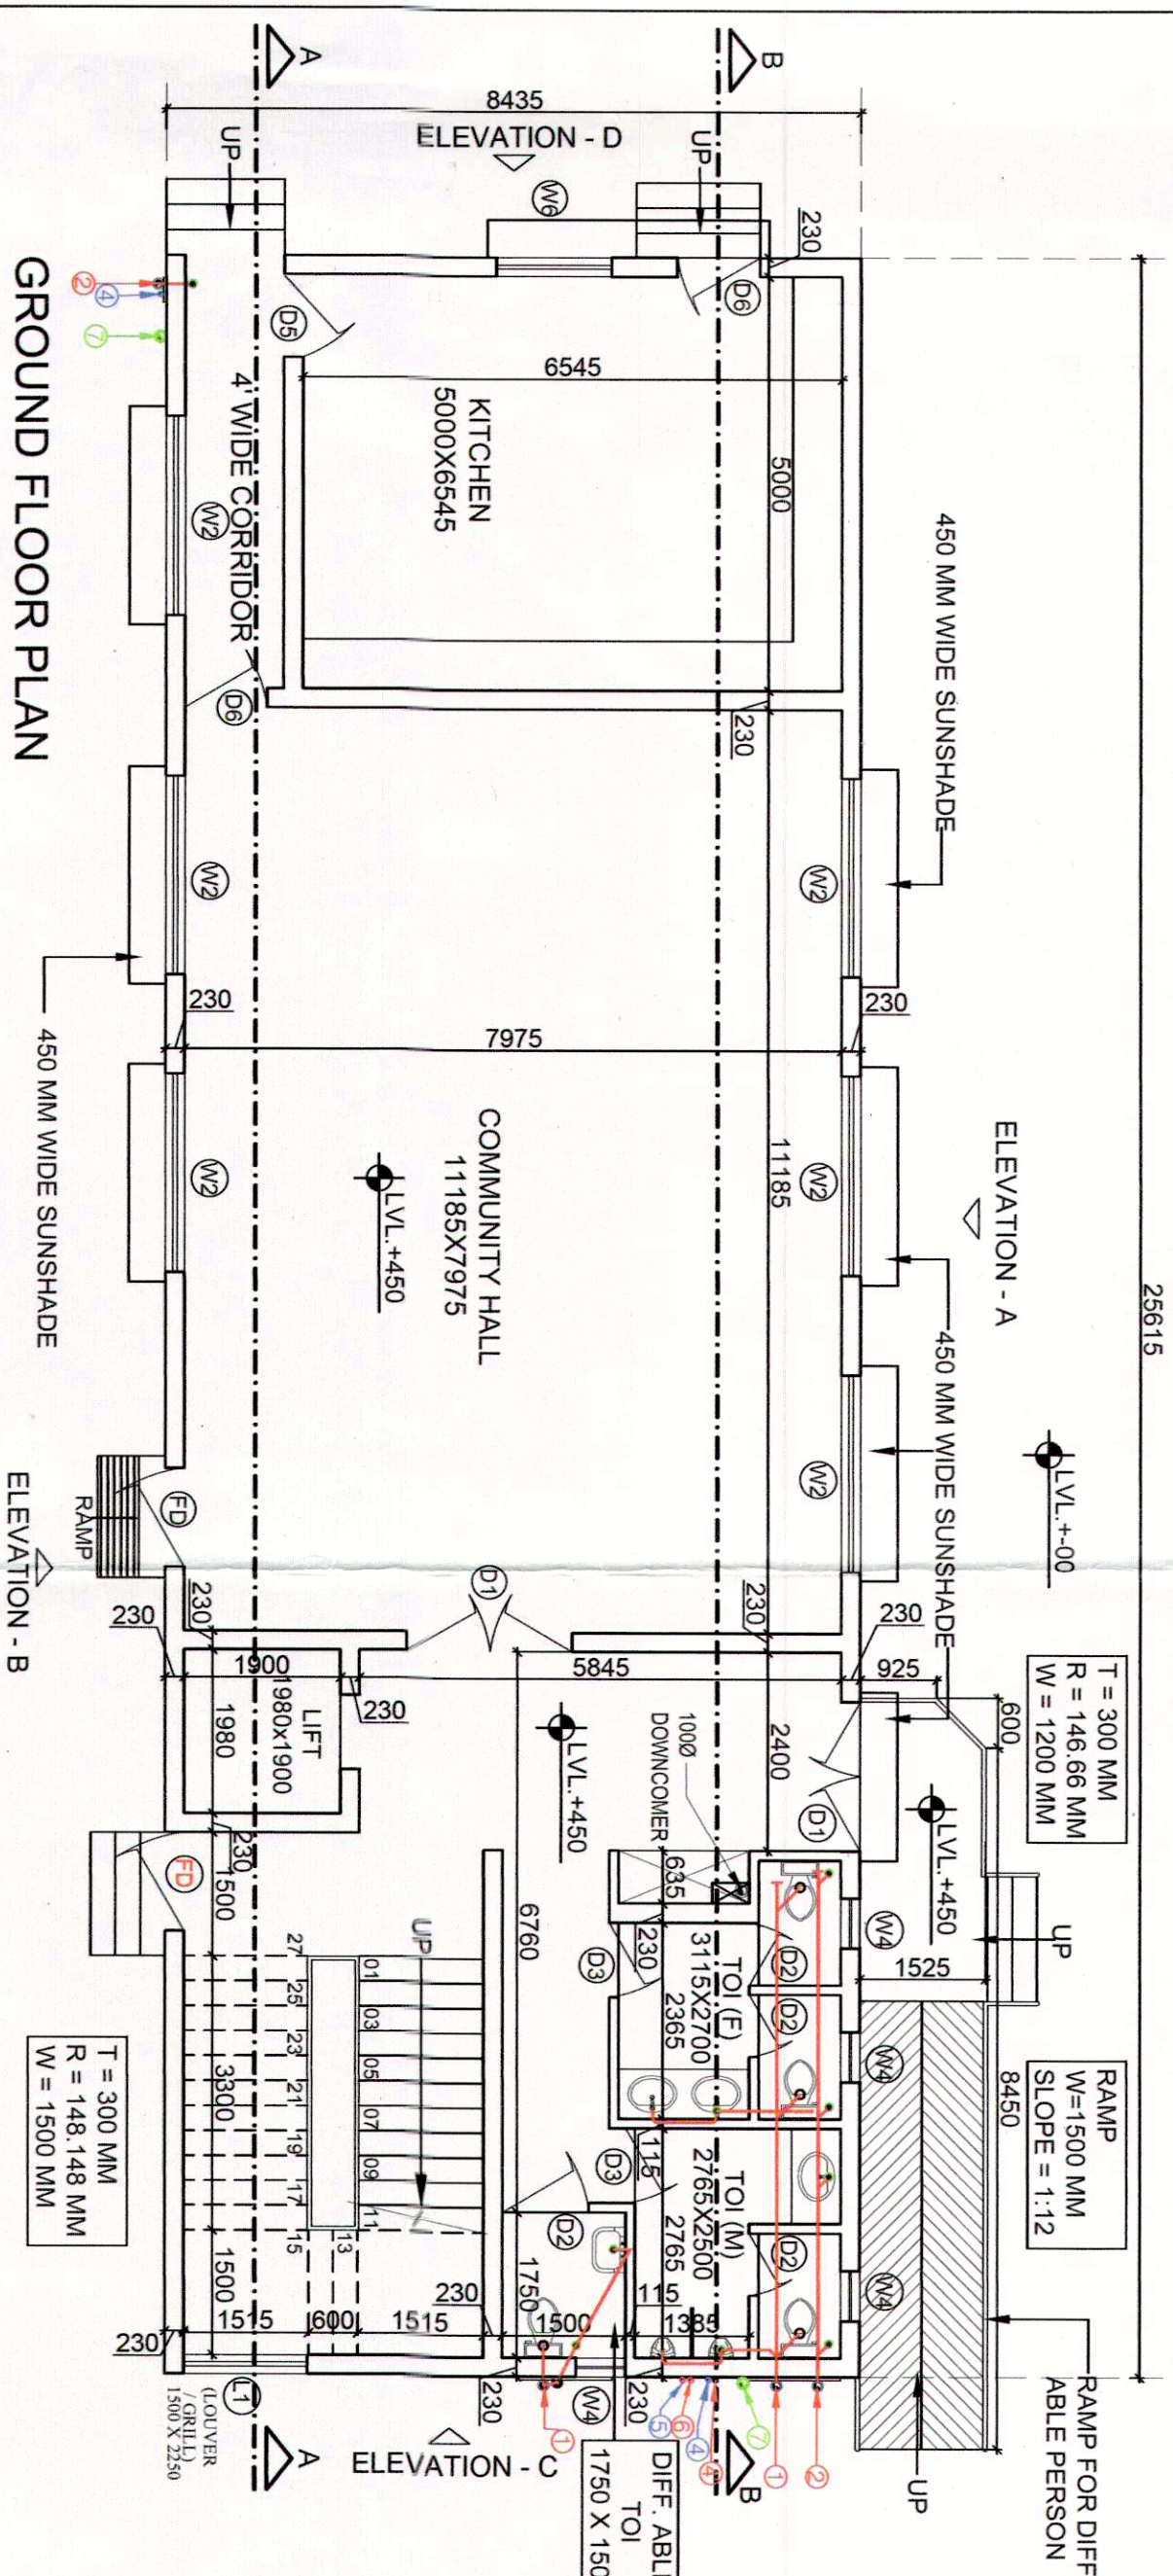
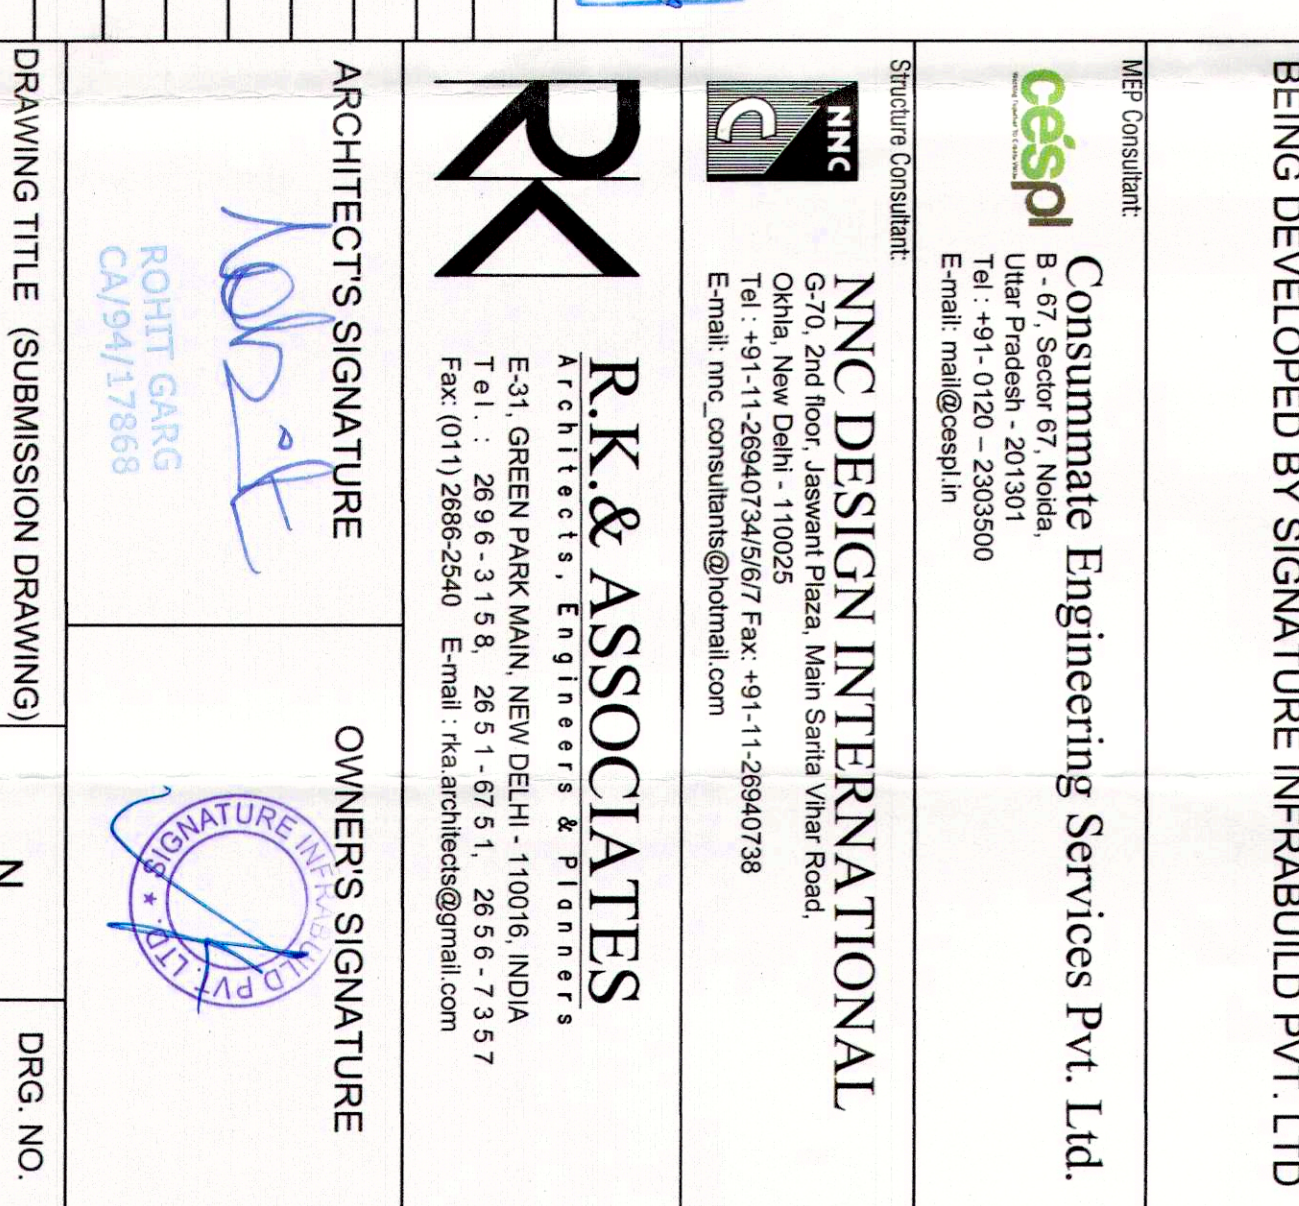
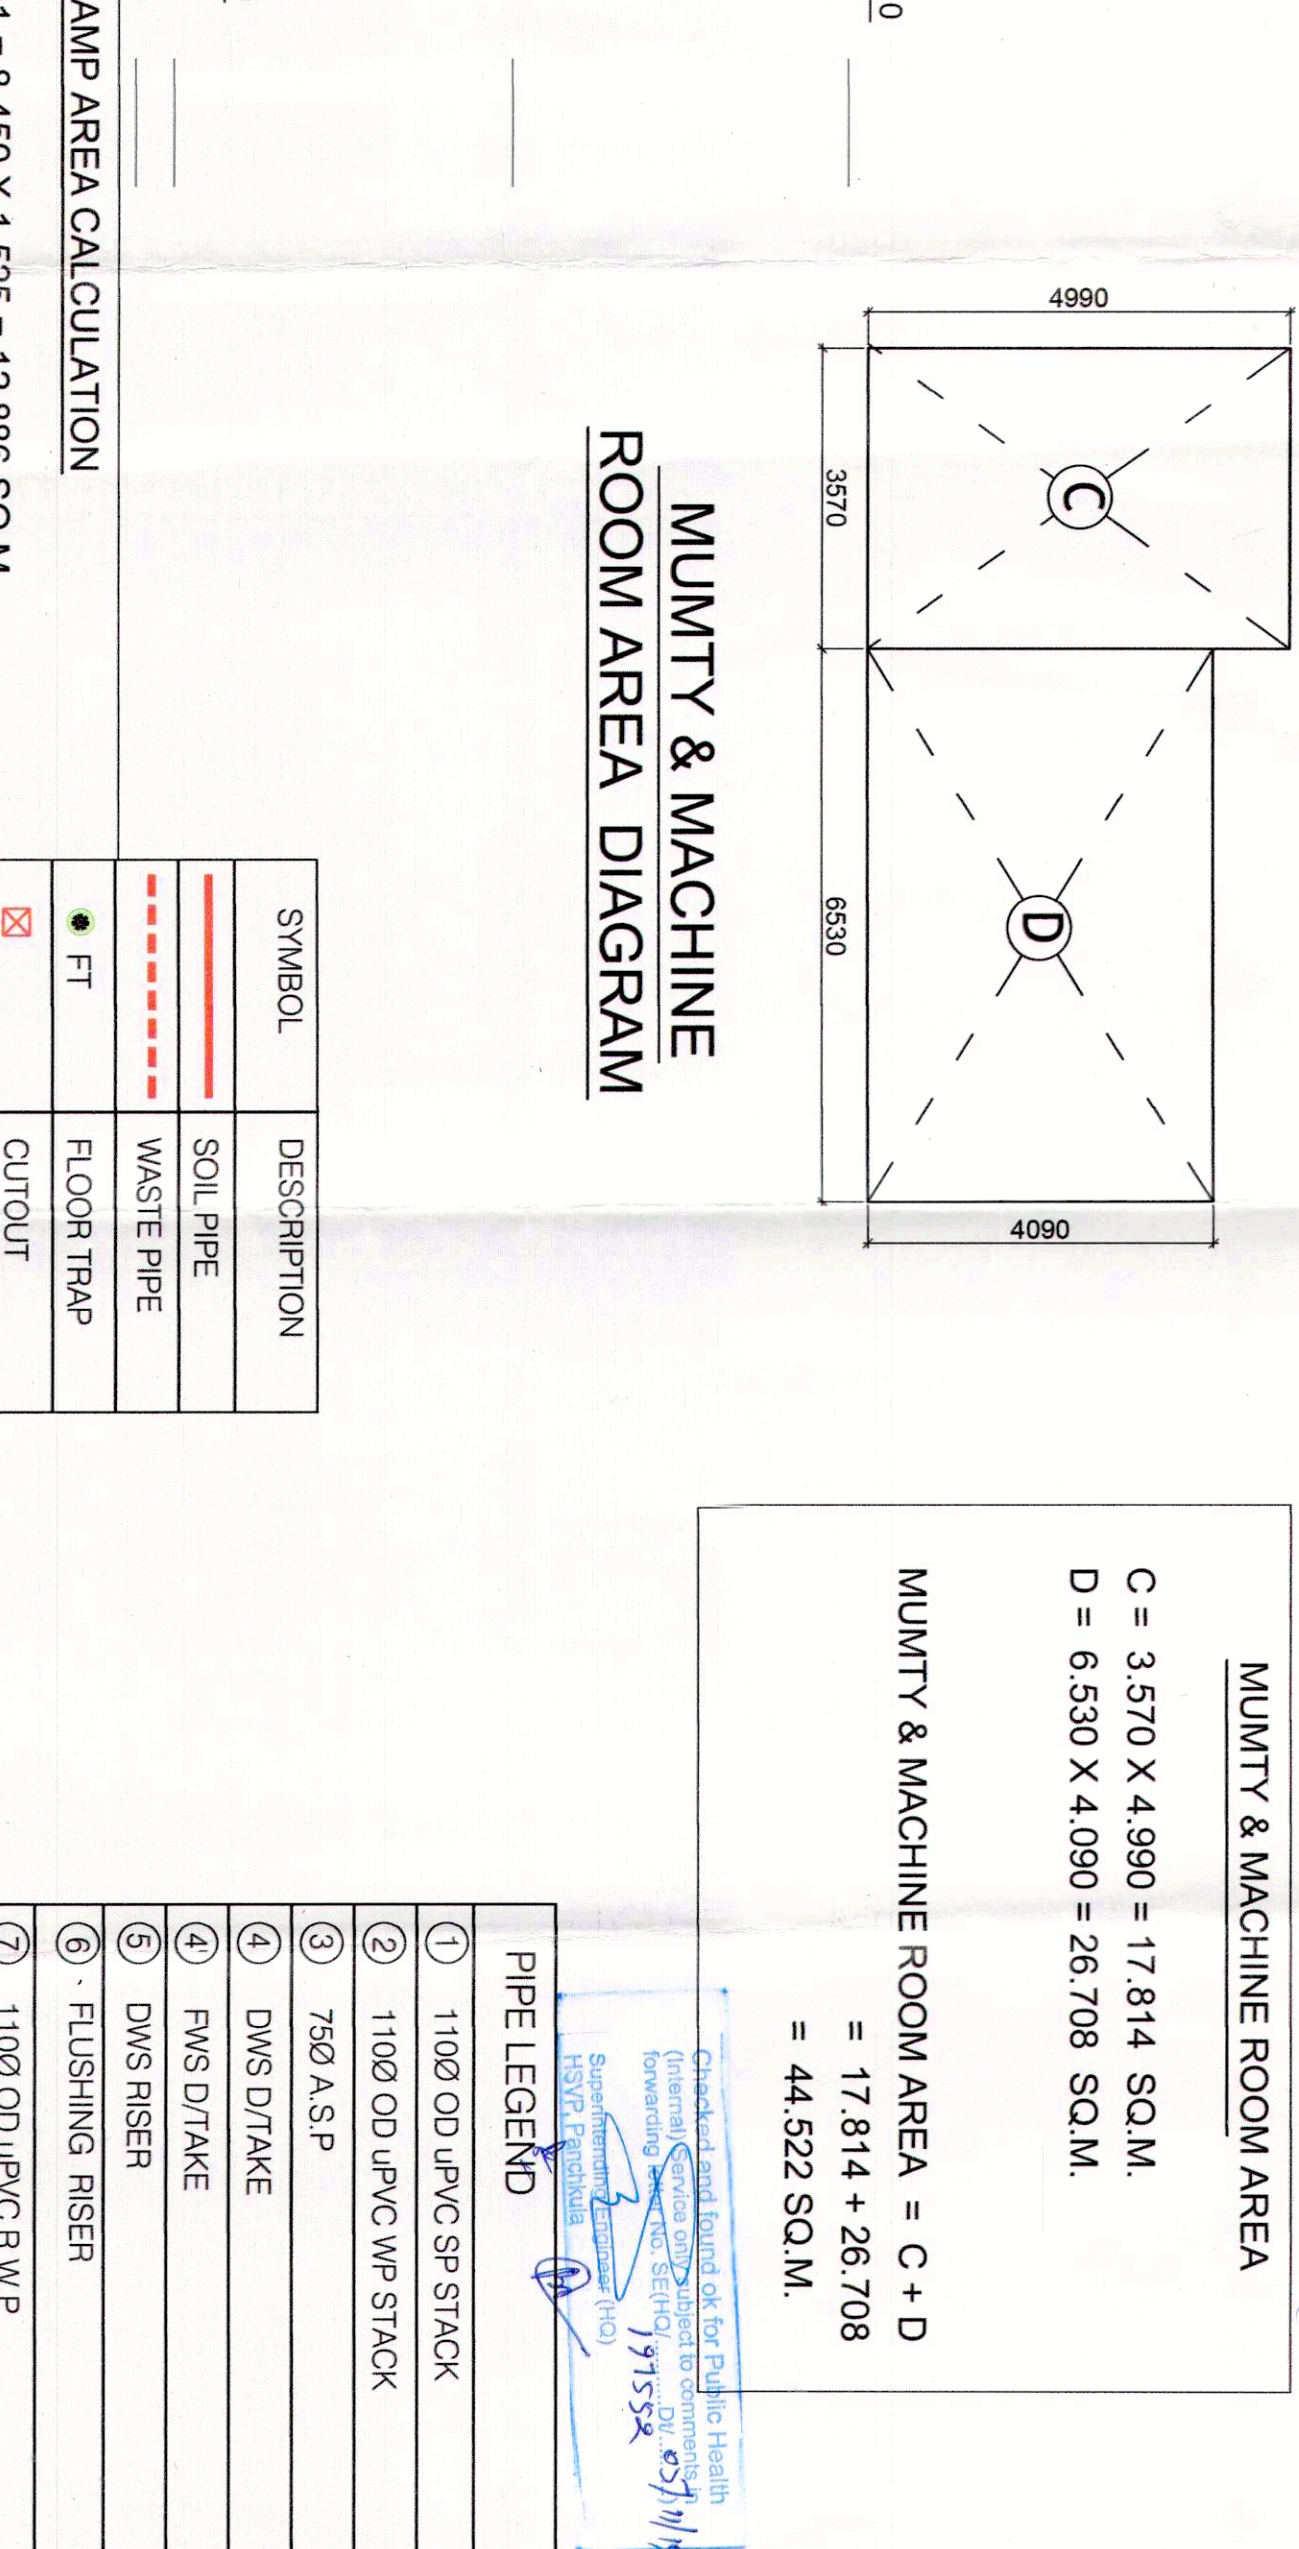
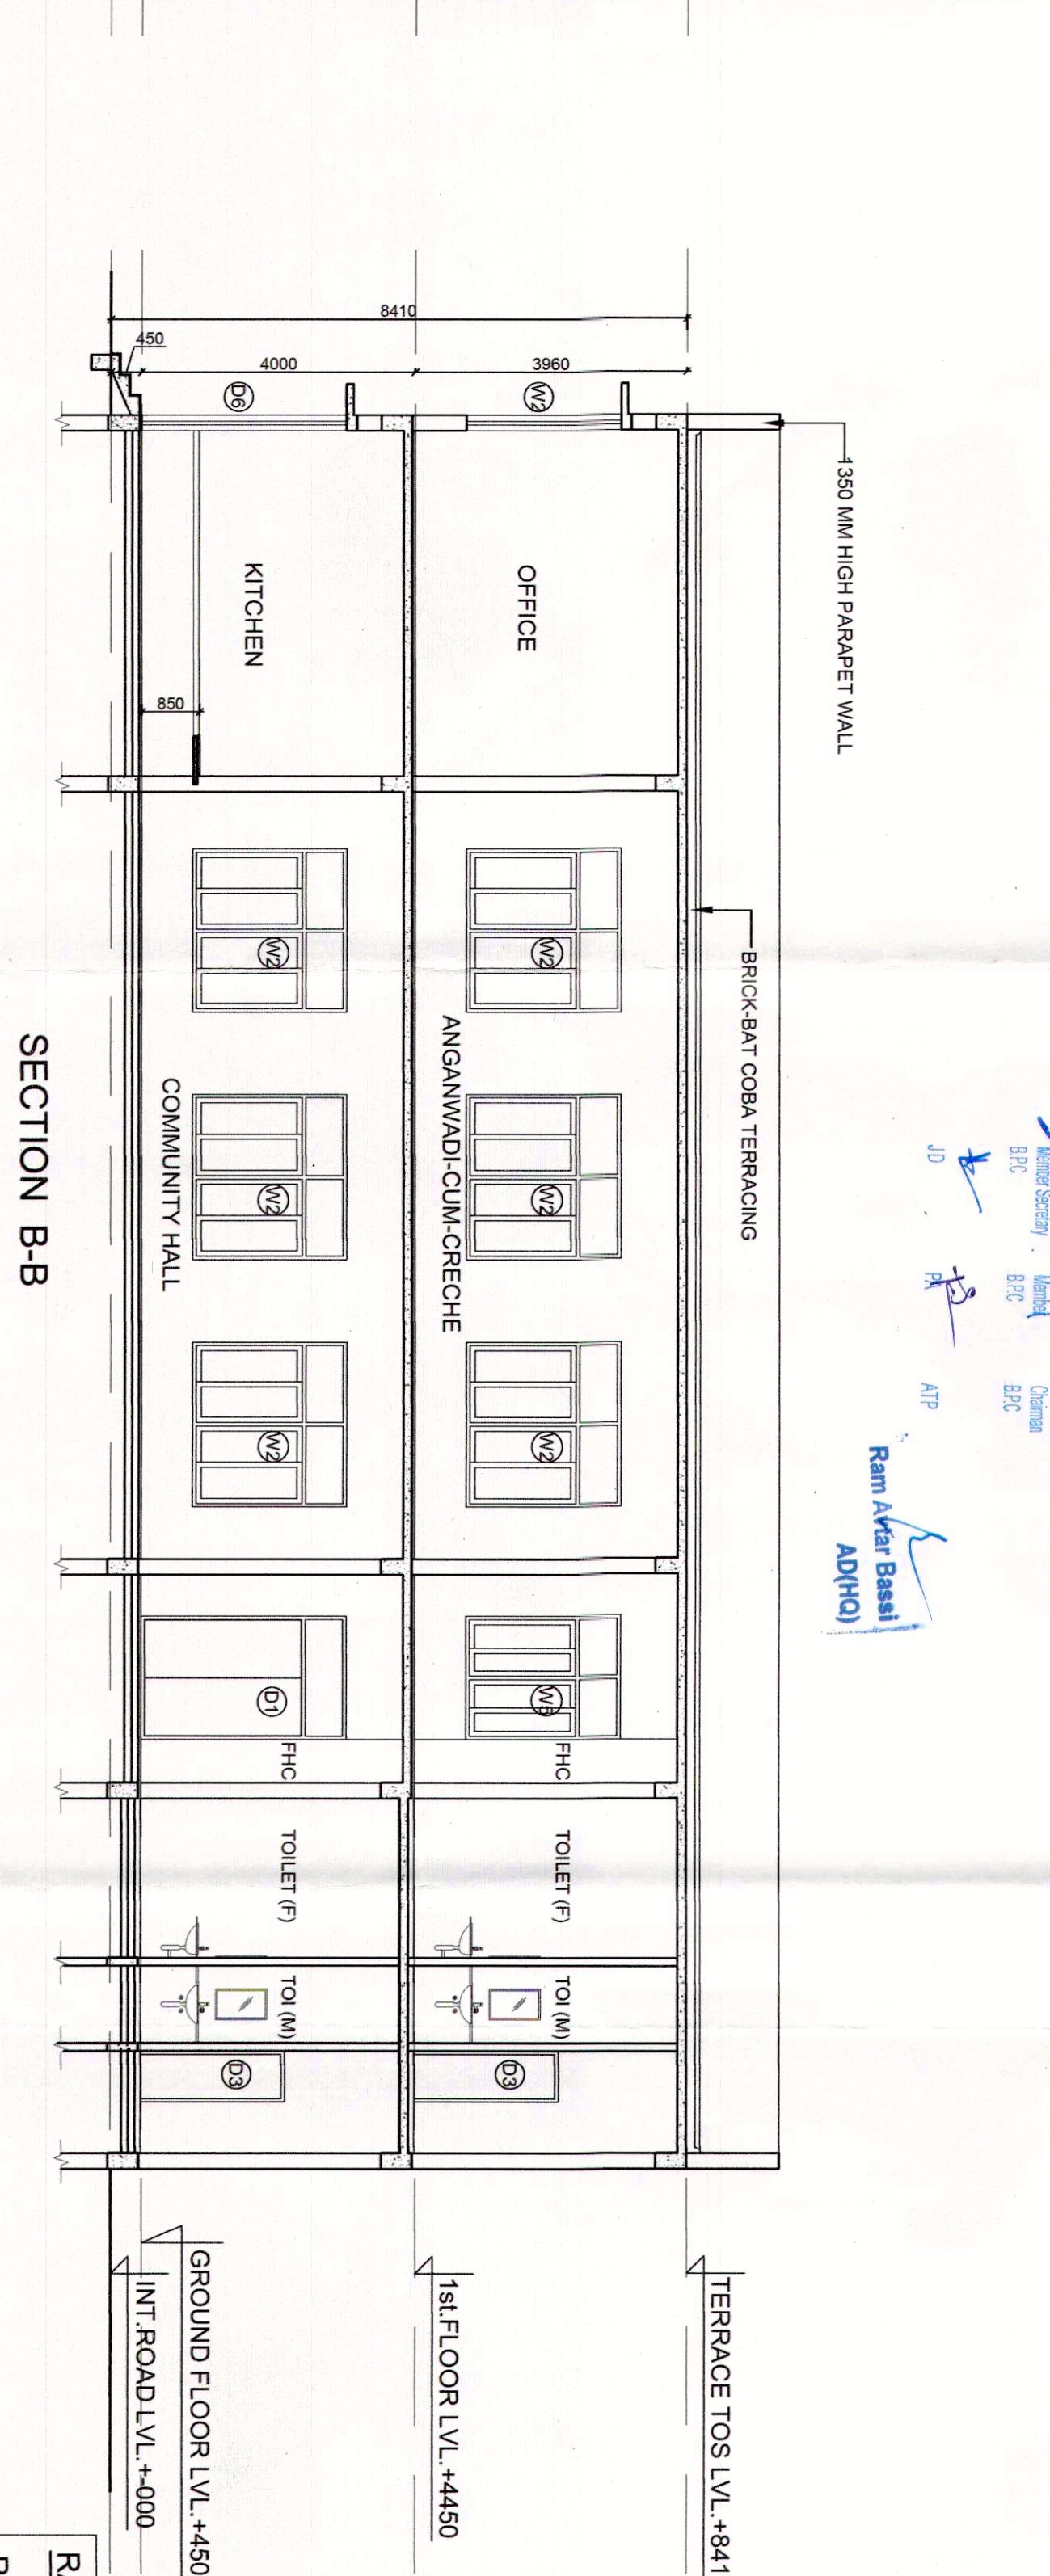
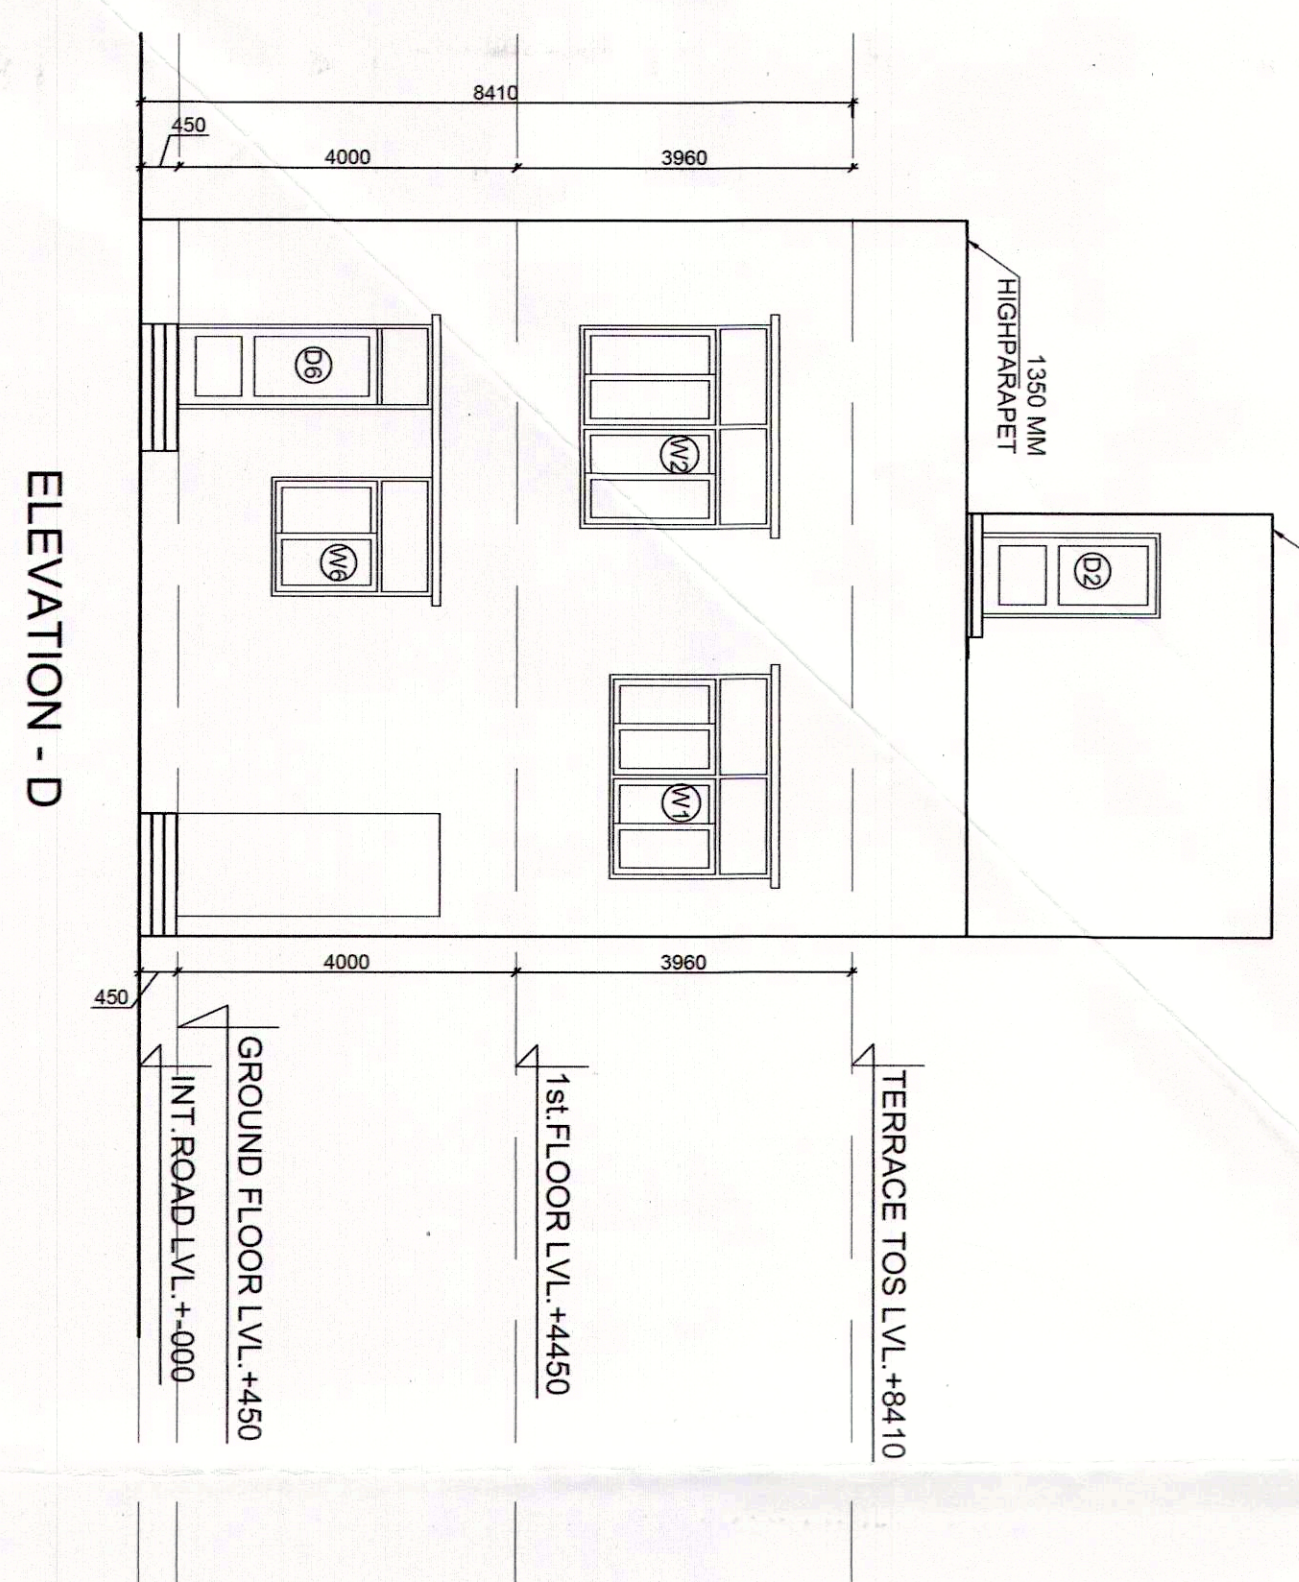
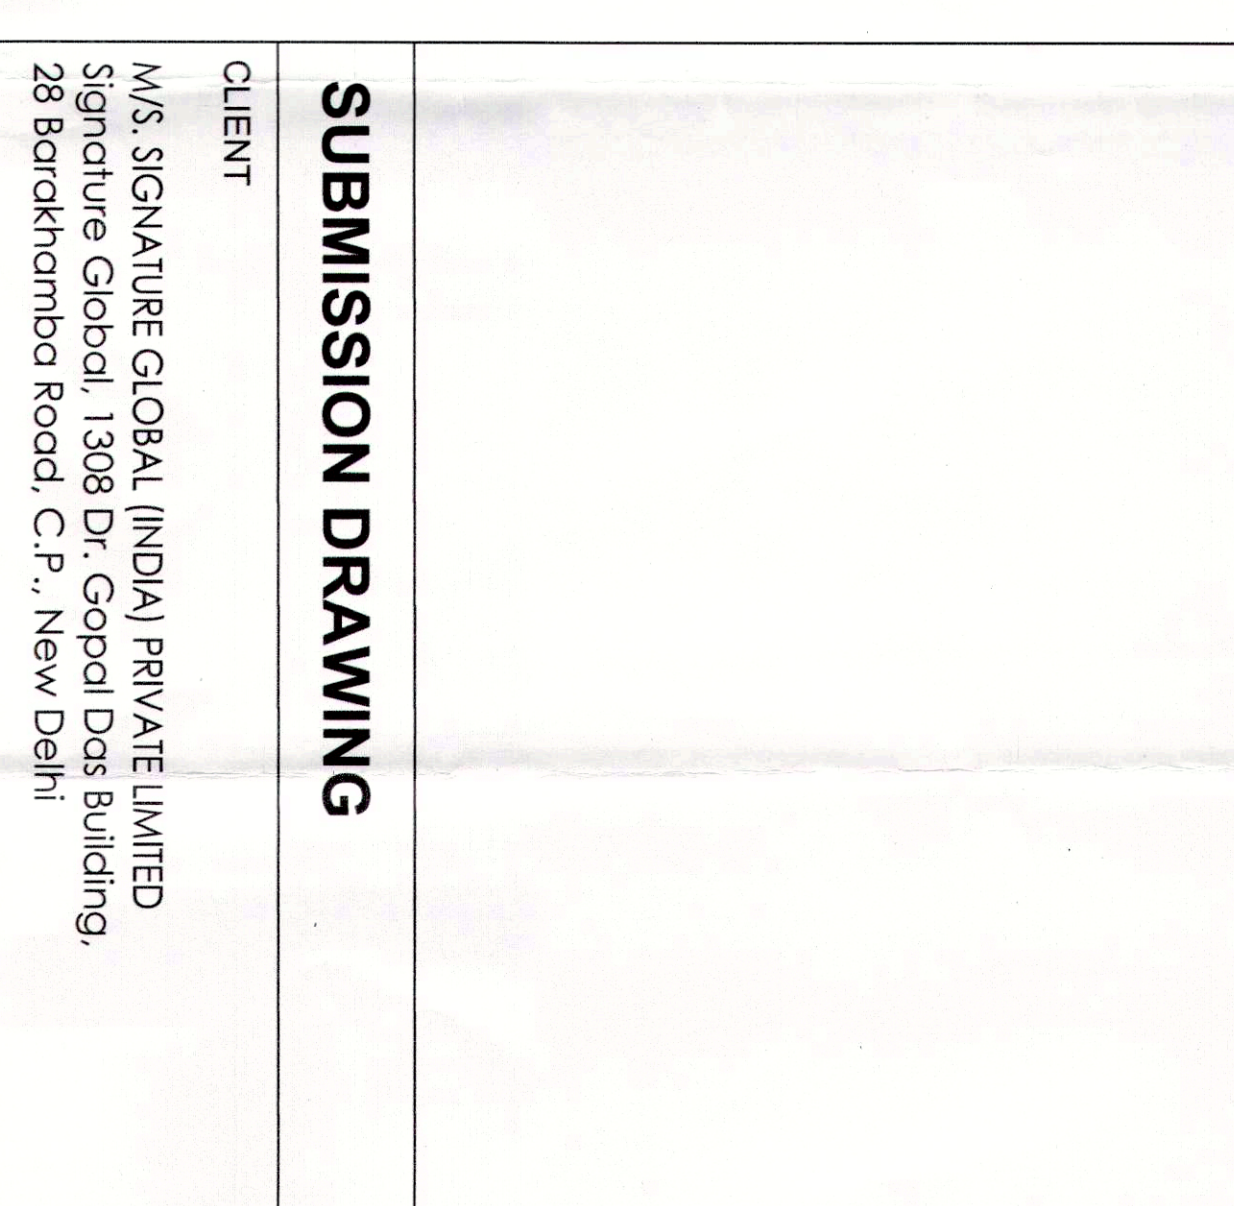
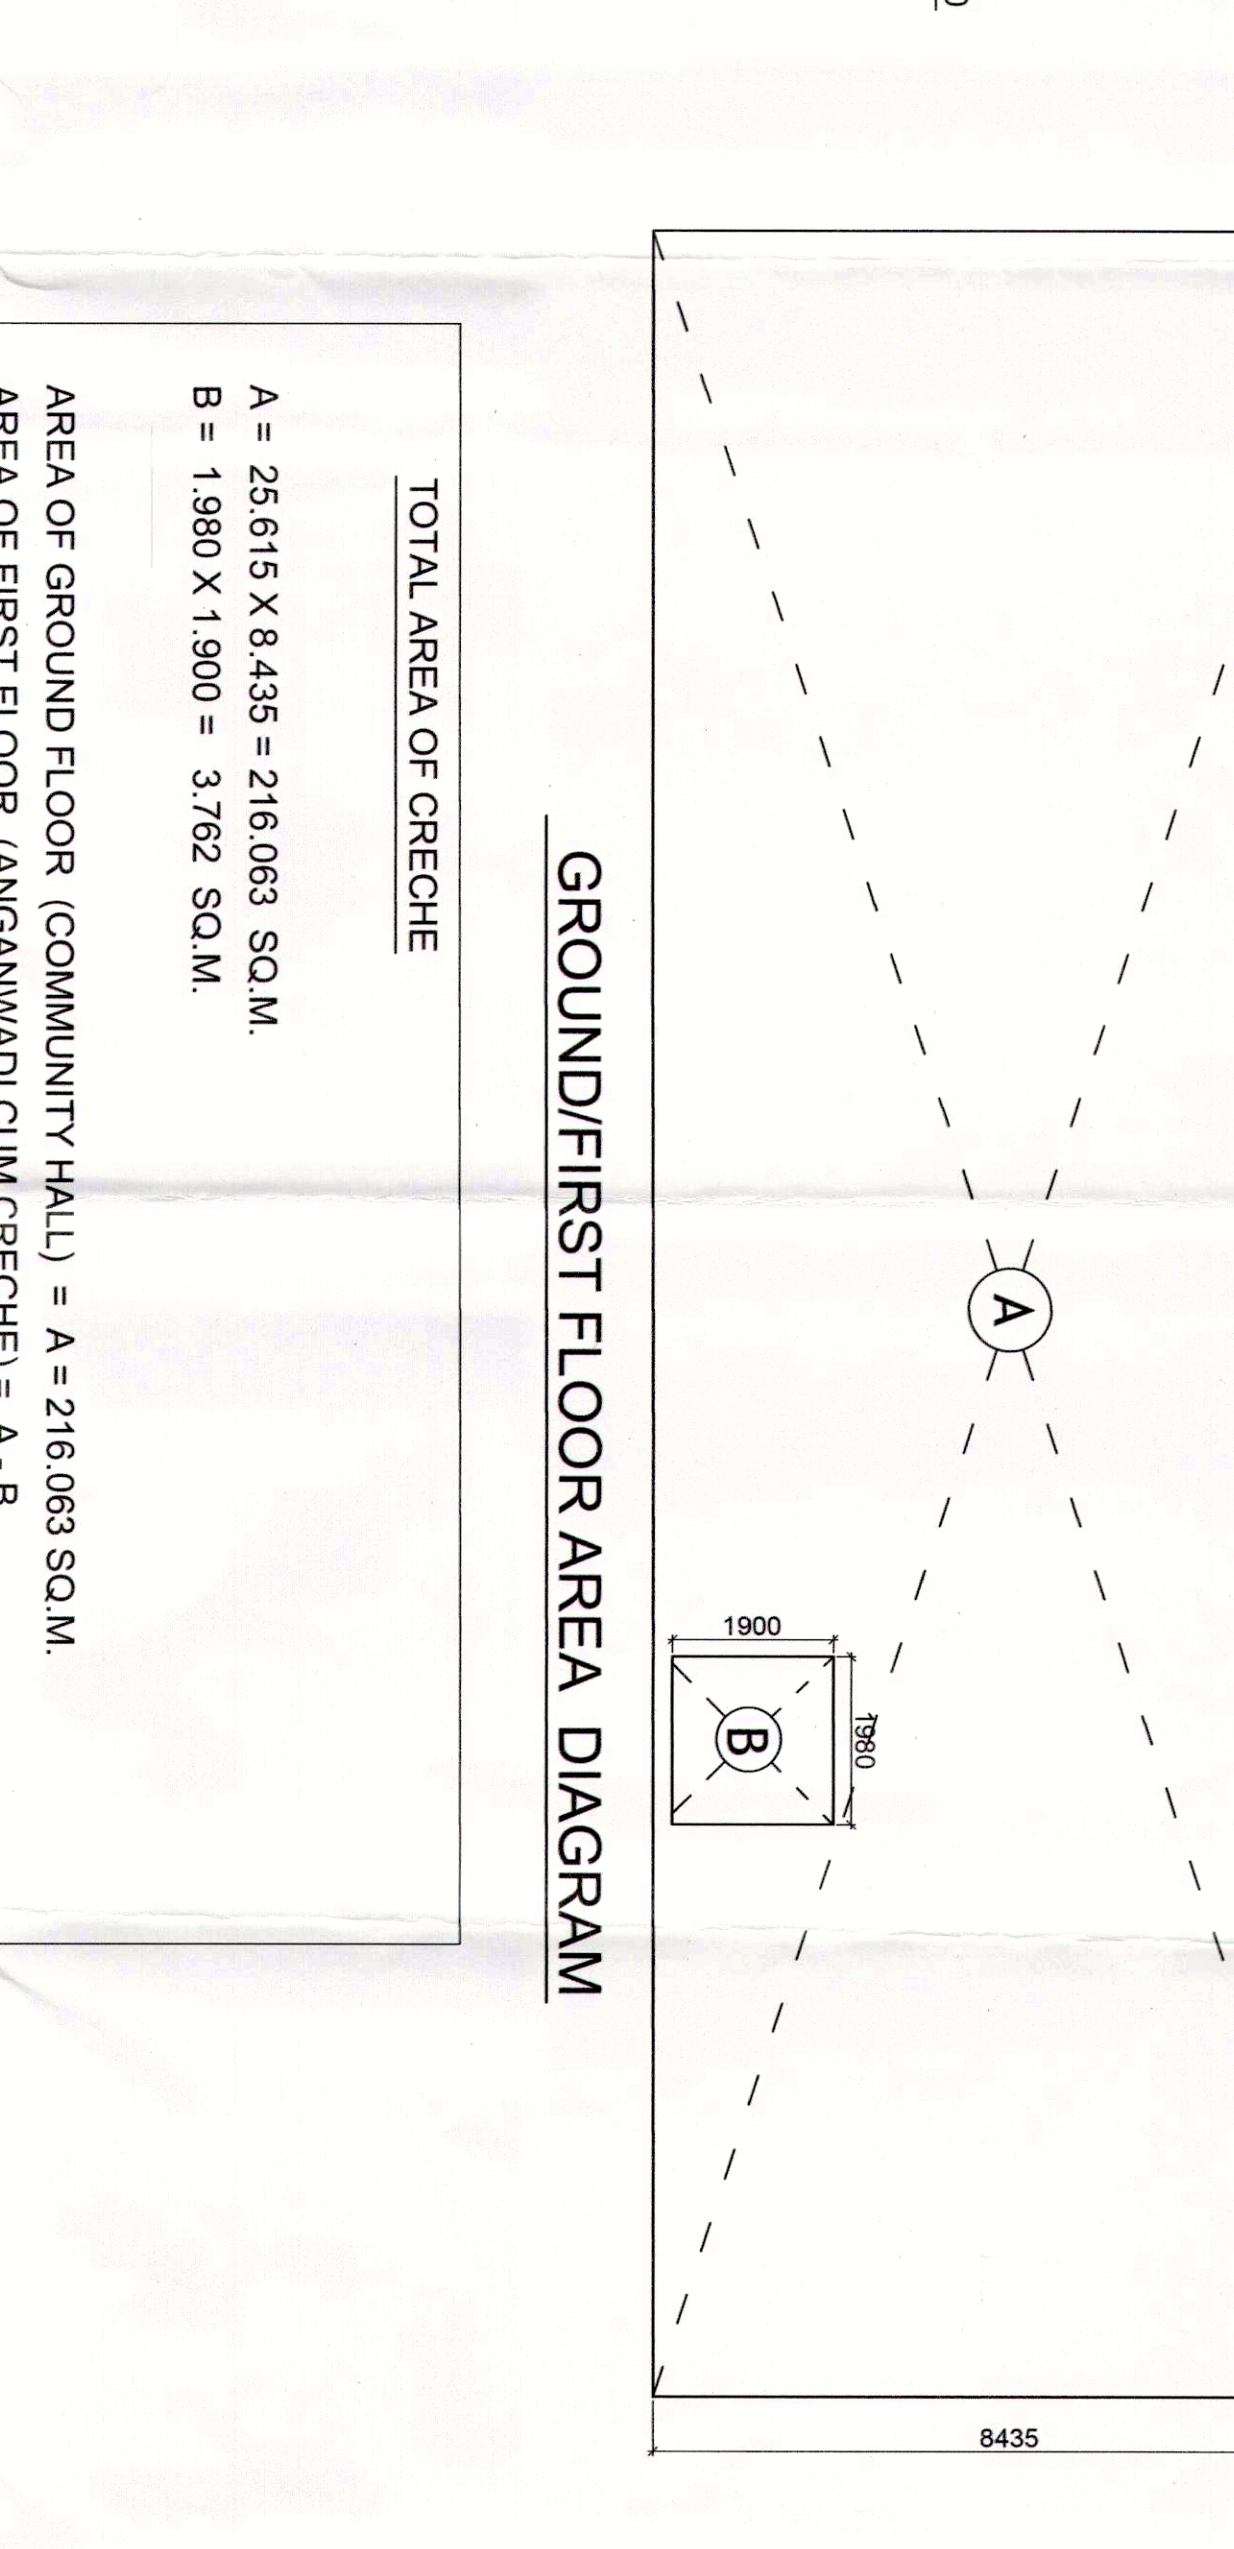
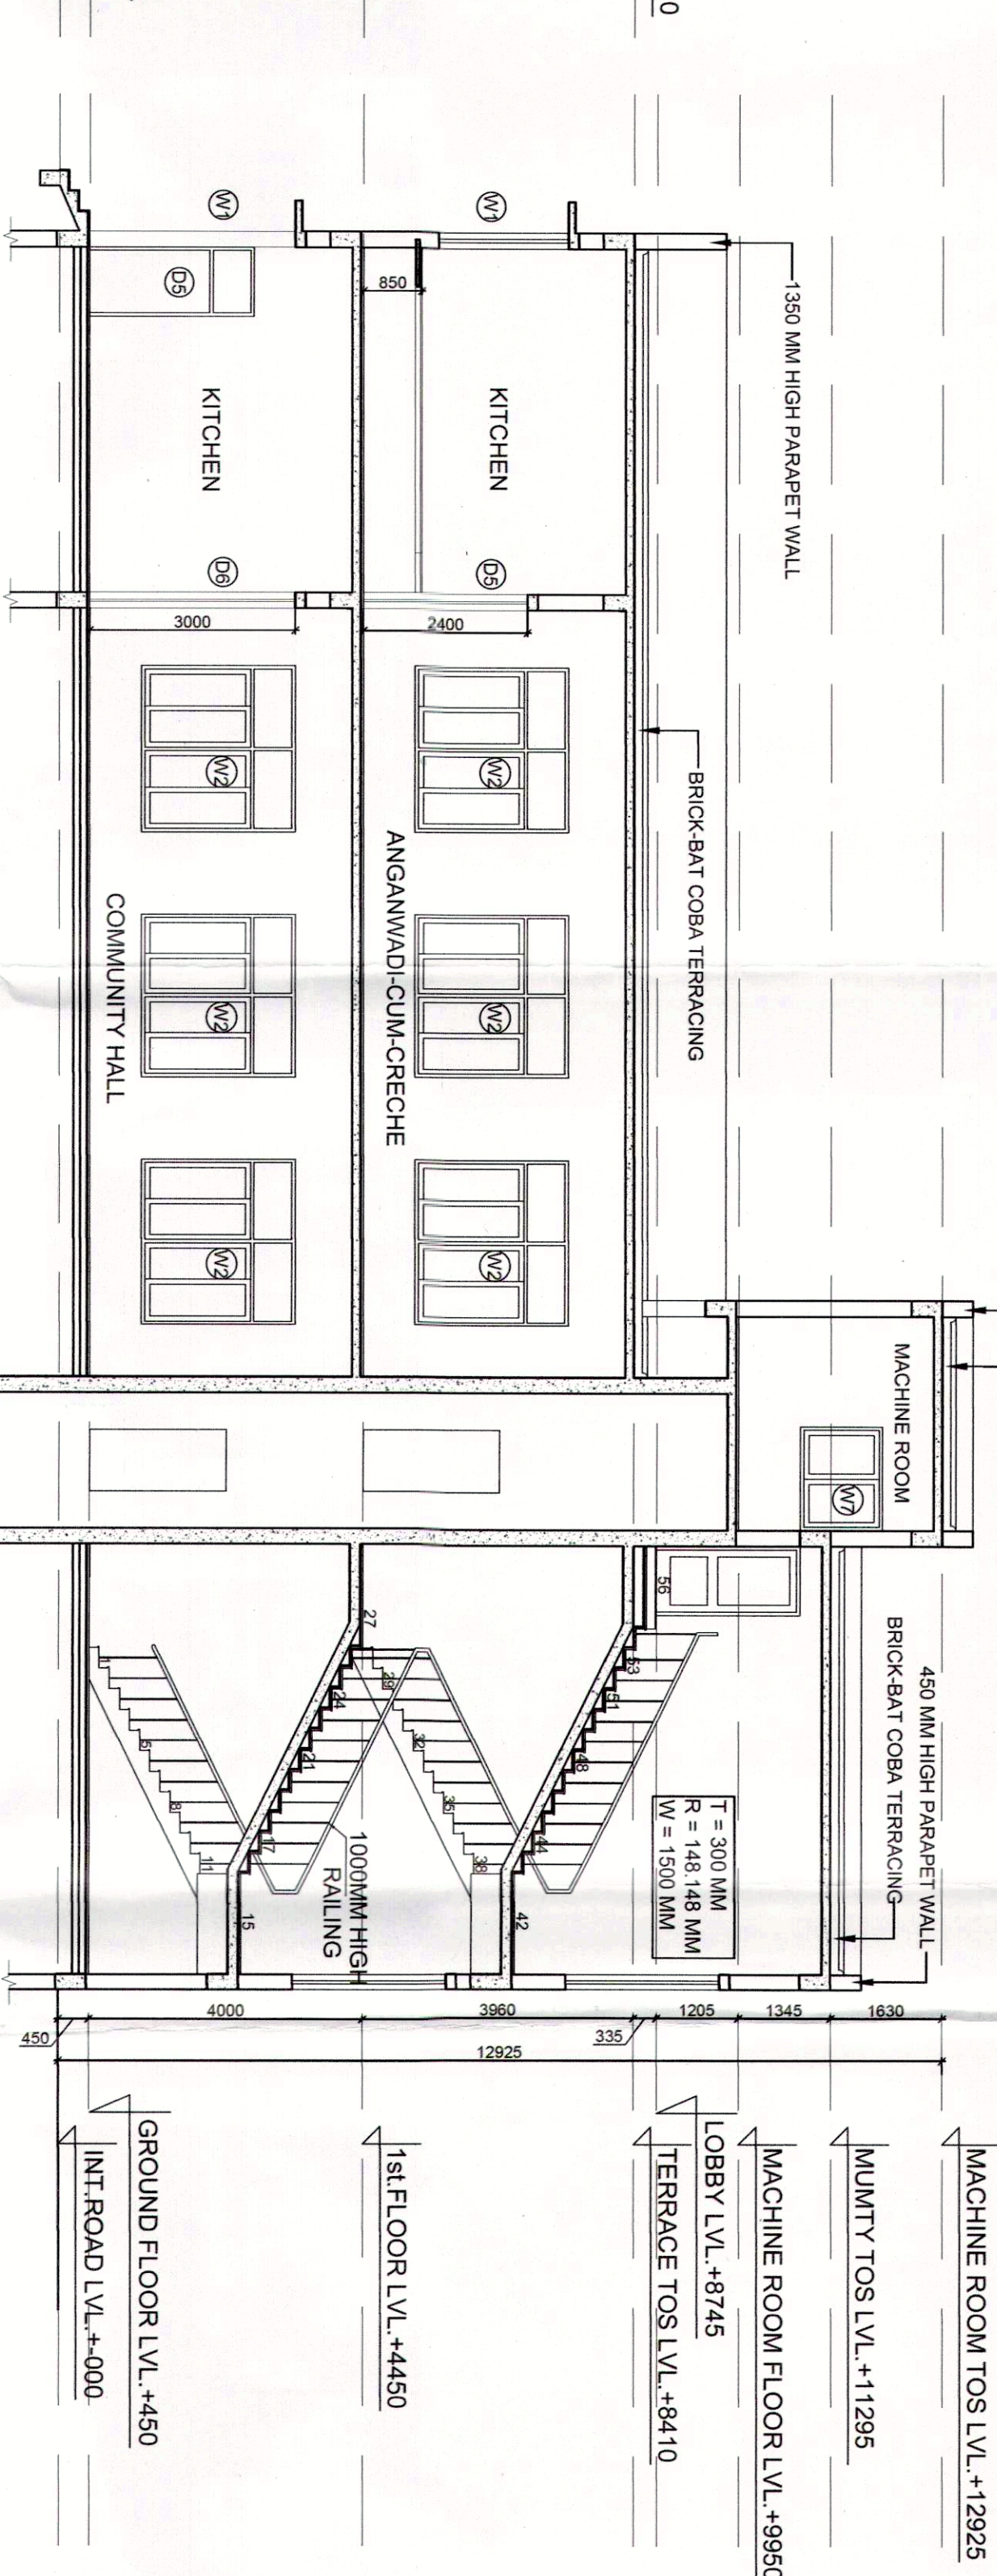
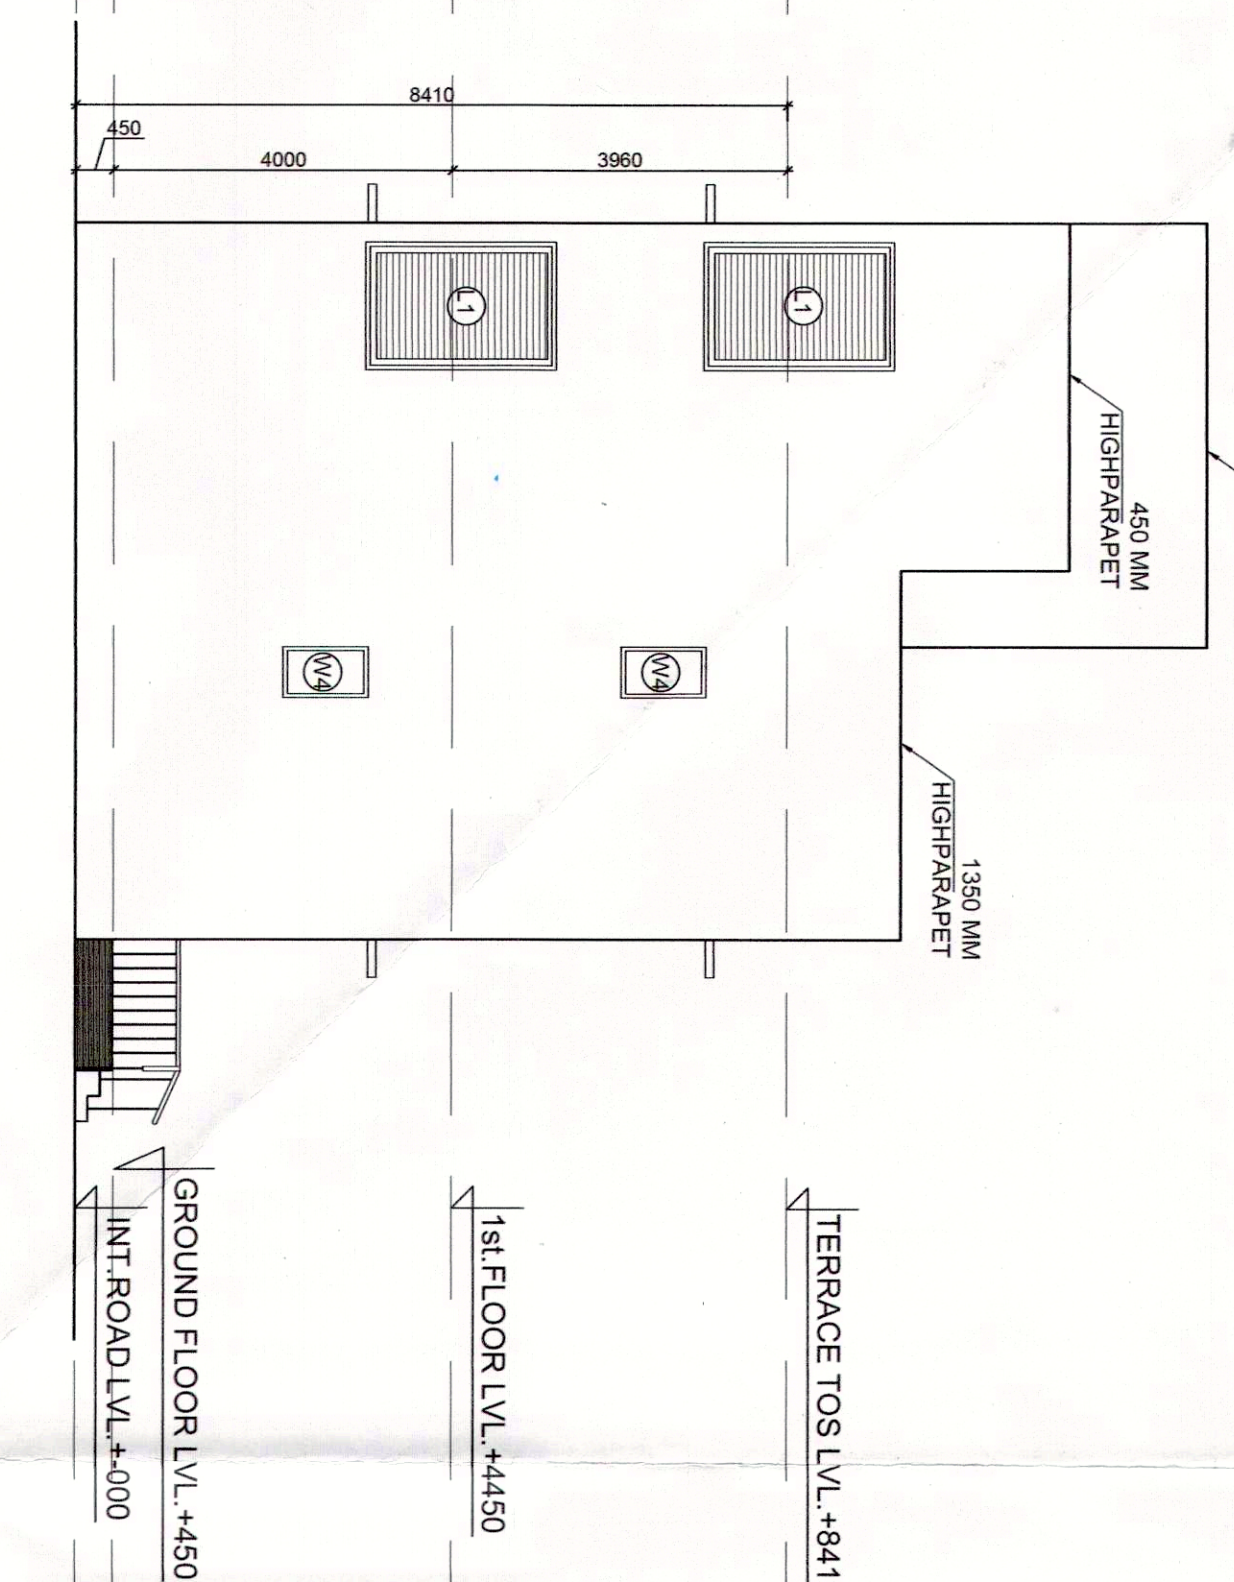
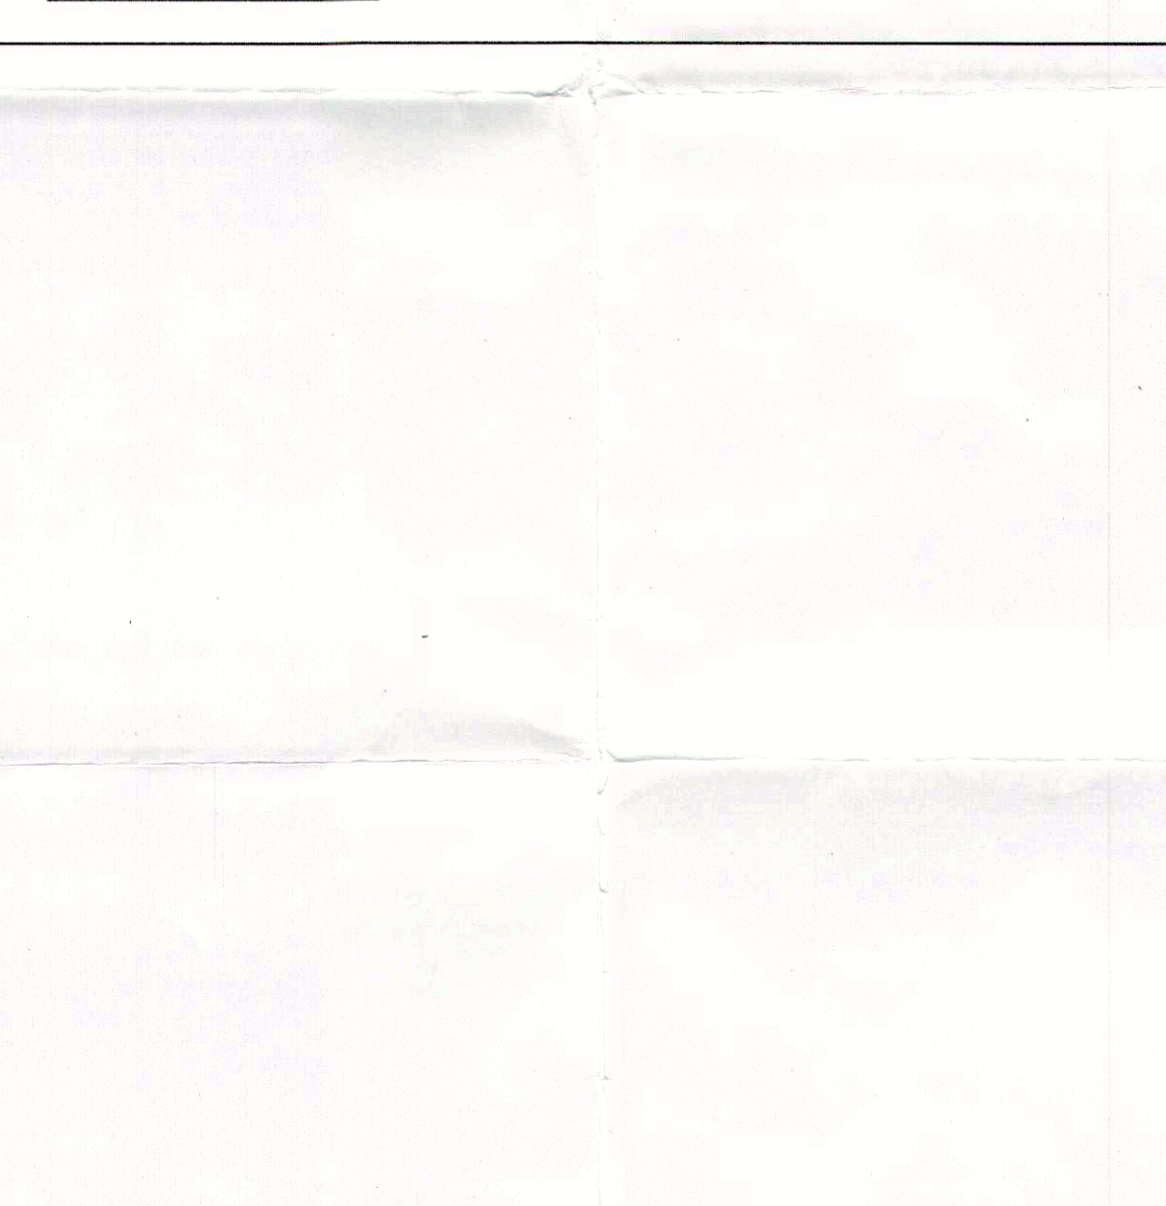
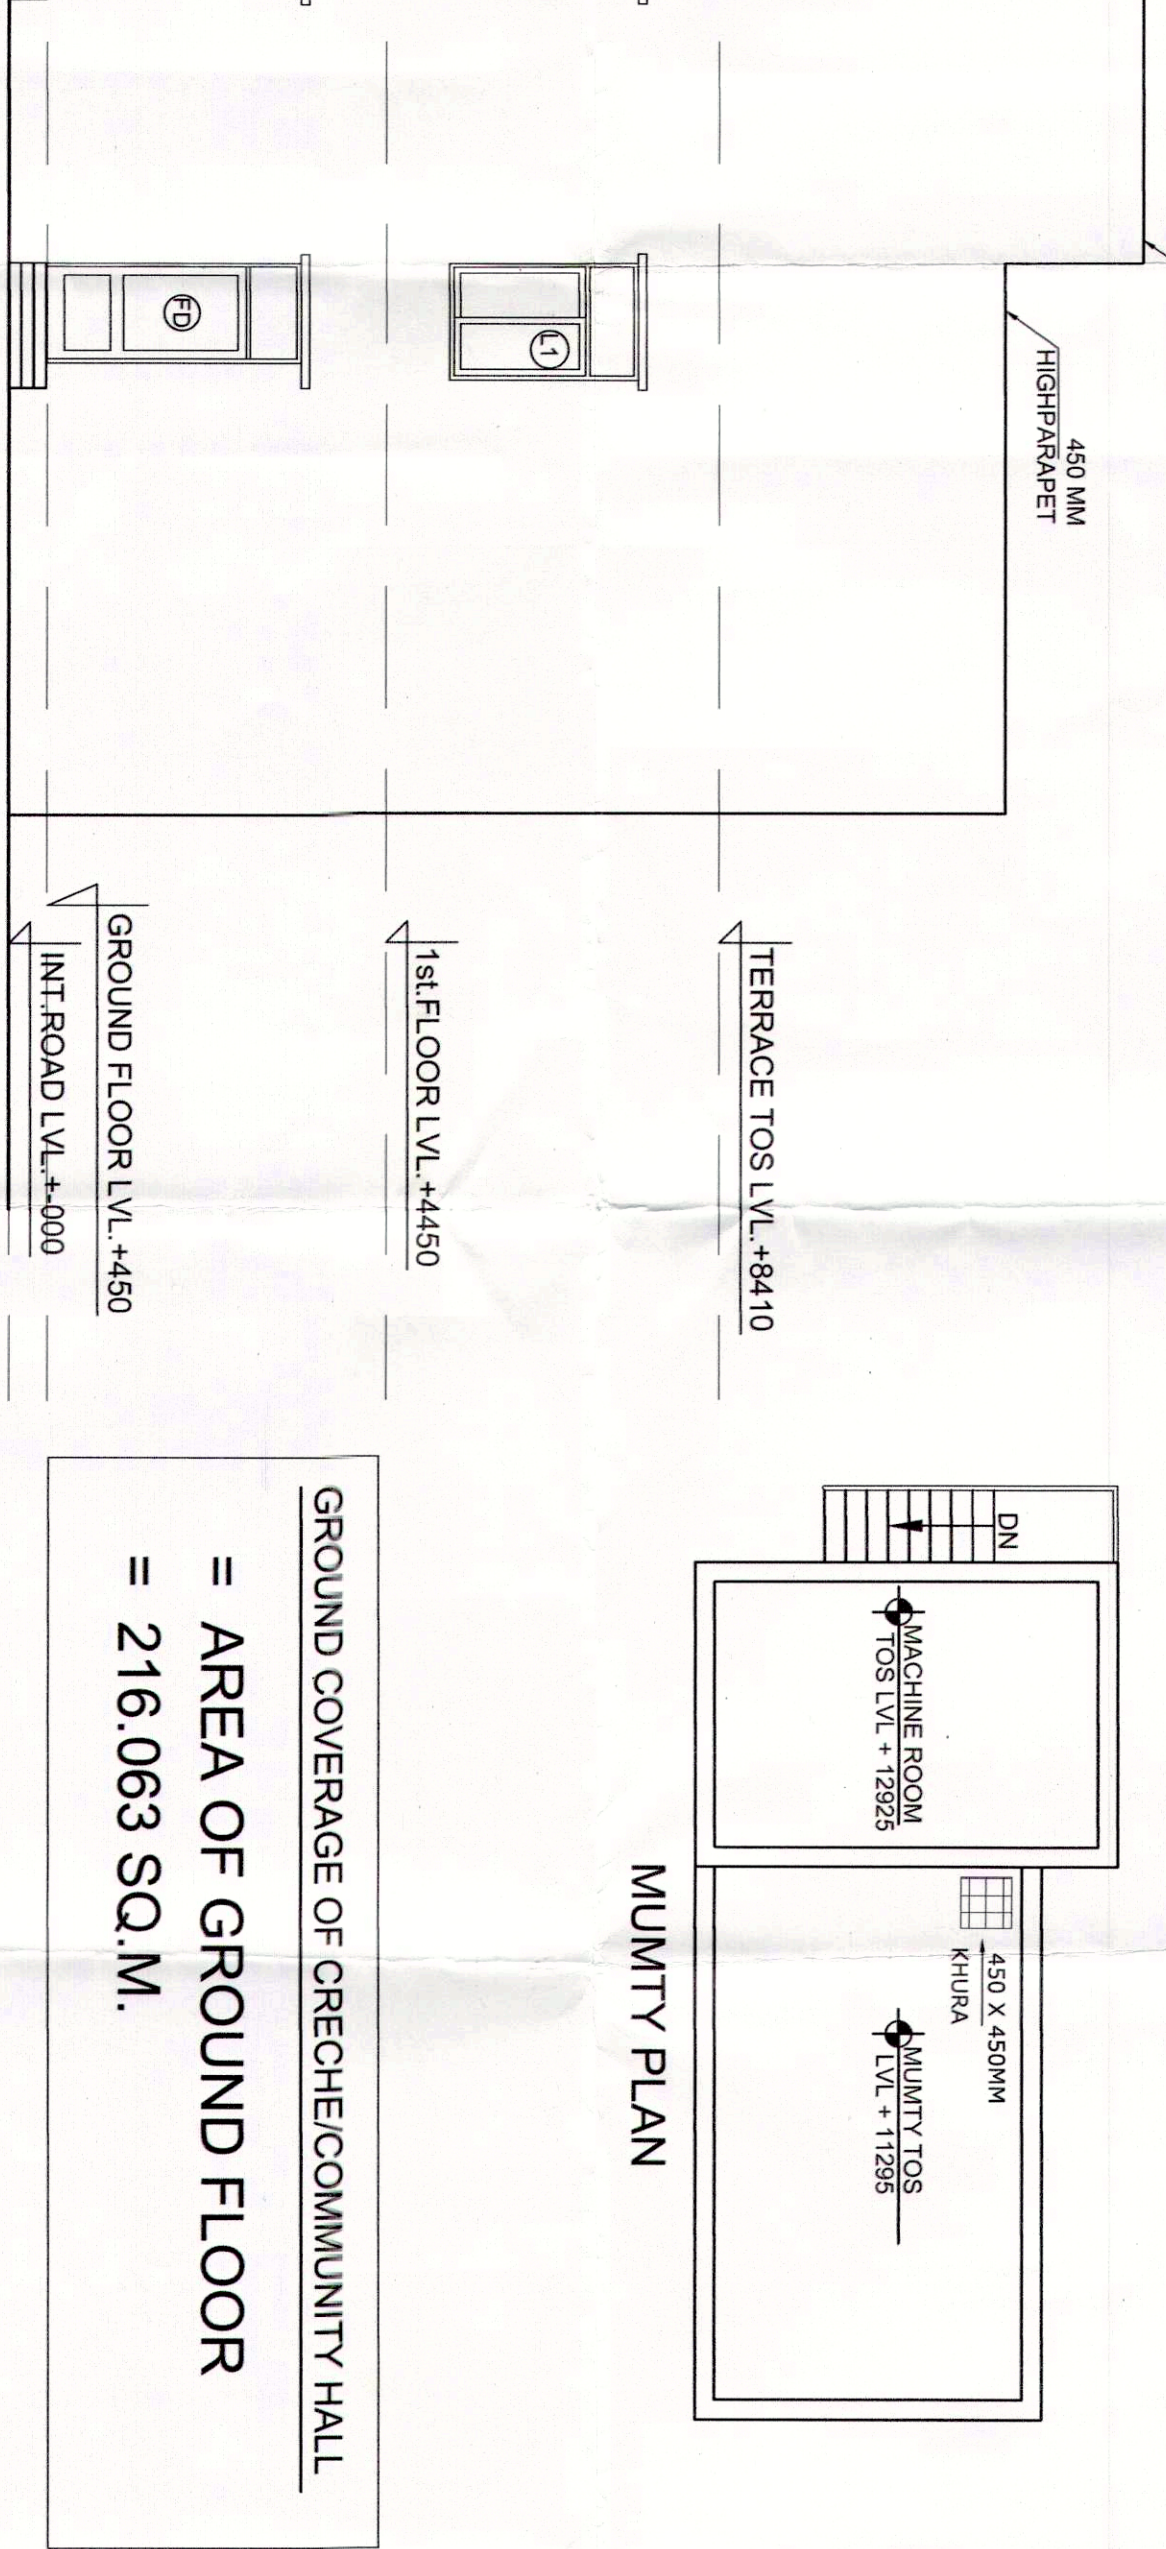


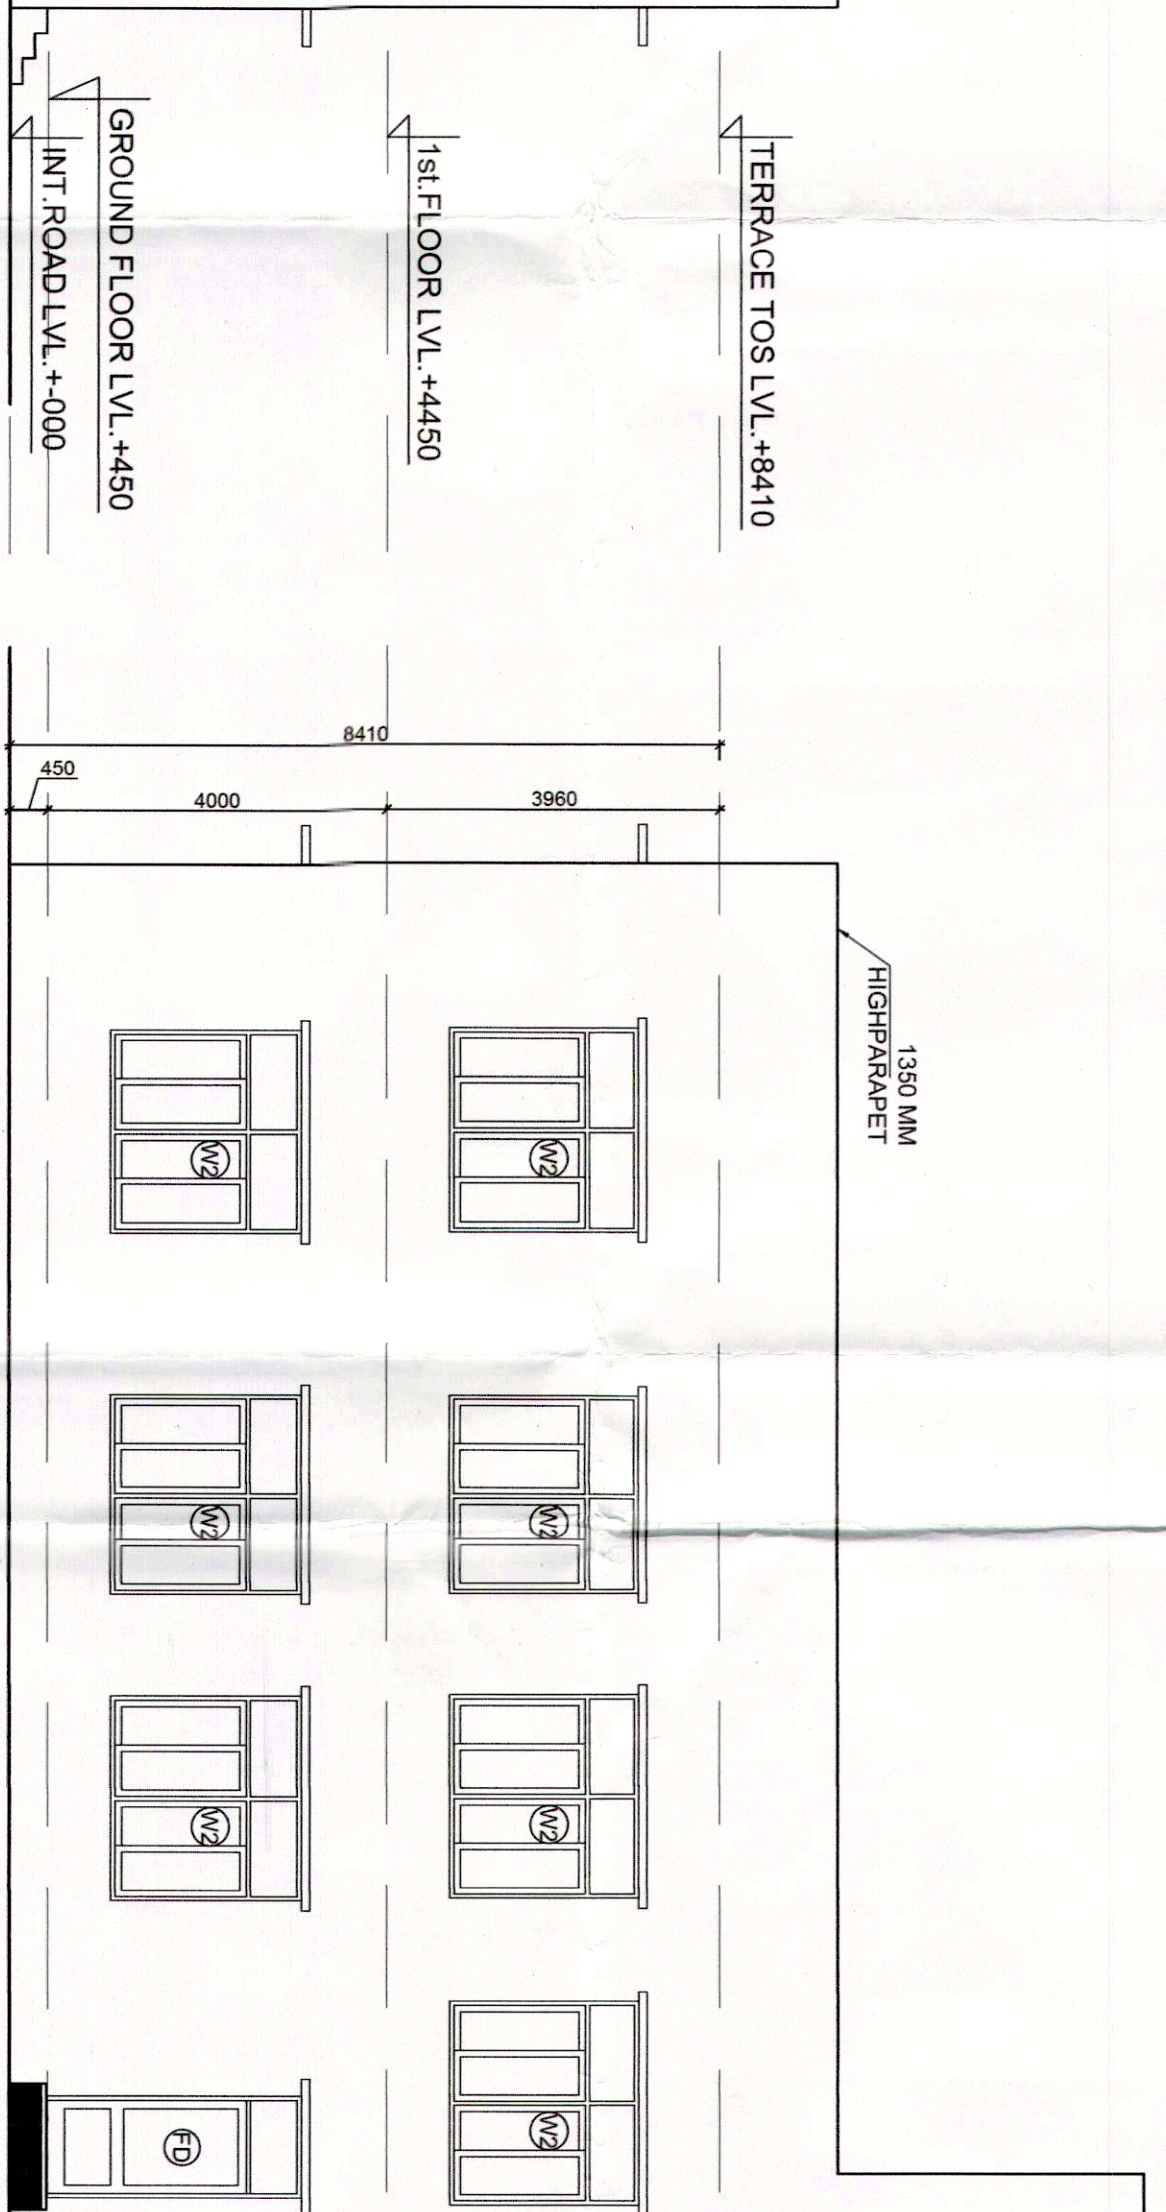

DOOR WINDOW SCHEDULE			
TYPE	SIZE	CLL	DESCRIPTION
D1	1800 X 3000	---	ENTRANCE
D2	1050 X 2100	---	TOILET
D3	800 X 2100	---	TOILET
D4	750 X 2100	---	TOILET
D5	1000 X 2400	---	KITCHEN/OFFICE
D6	1000 X 3000	---	C HALL / KITCHEN
FD	1200 X 3000	---	STARCASE/HALL
W1	2400 X 1900	1100	KITCHEN
W2	2400 X 2250	750	C.HALL / OFFICE
W3	1500 X 2250	750	STARCASE
W4	1800 X 1000	2000	TOILET
W5	1800 X 2250	750	LOBBY
W6	1400 X 1900	1100	KITCHEN
W7	1500 X 1200	900	MACHINE ROOM

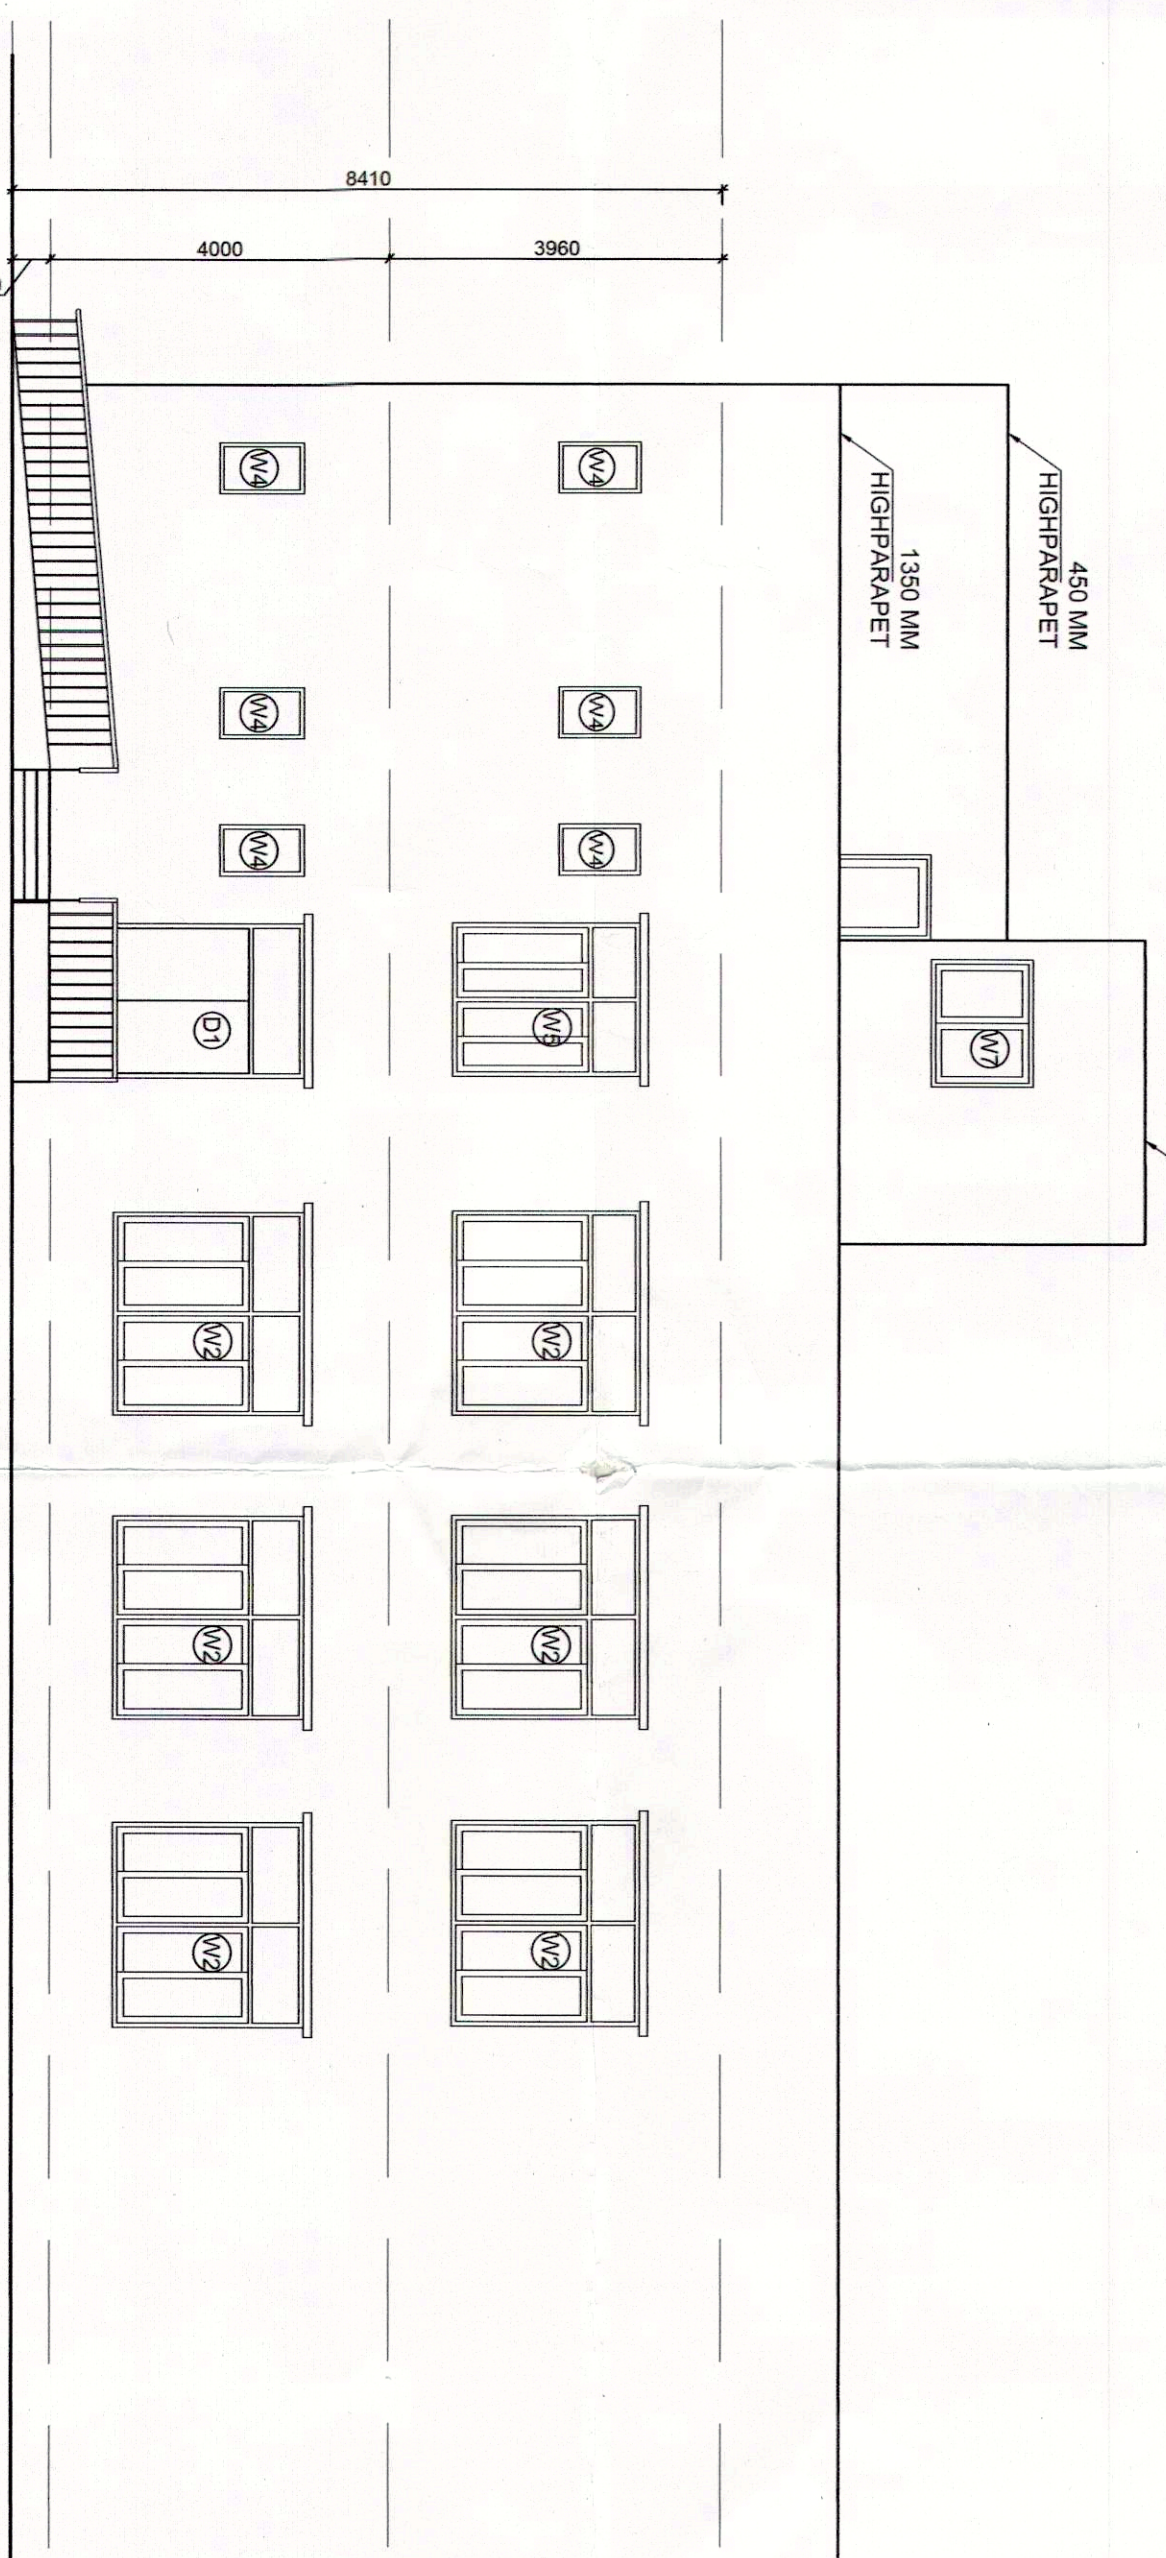

GROUND/FIRST FLOOR AREA DIAGRAM

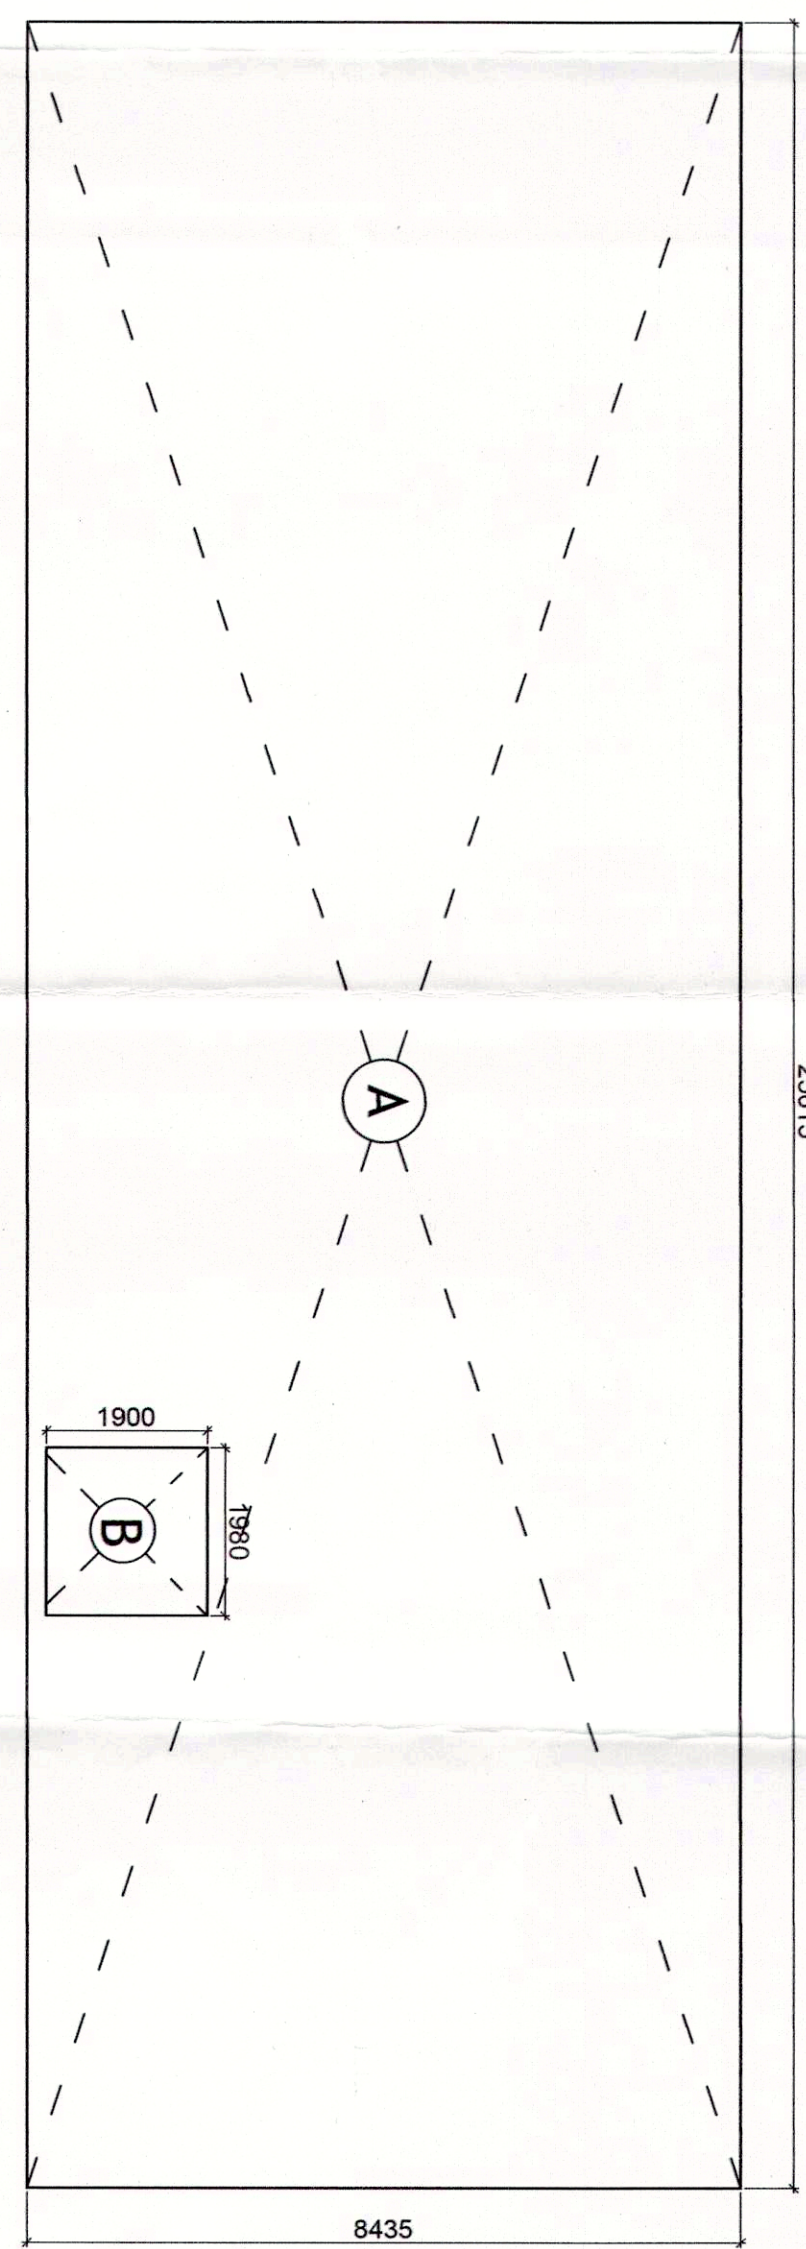

TOTAL AREA OF CRECHE
A = 25,615 X 8,435 = 216,063 SQ.M.
B = 1,980 X 1,900 = 3,762 SQ.M.


AREA OF GROUND FLOOR (COMMUNITY HALL) = A = 216,063 SQ.M.
AREA OF FIRST FLOOR (ANGANWADI CUM CRECHE) = A - B
= 216,063 - 3,762
= 212,301 SQ.M.

MUMTIZ & MACHINE ROOM AREA

C = 3,570 X 4,990 = 17,814 SQ.M.
D = 6,530 X 4,090 = 26,708 SQ.M.

MUMTIZ & MACHINE ROOM AREA = C + D
= 17,814 + 26,708
= 44,522 SQ.M.

MUMTIZ & MACHINE ROOM AREA DIAGRAM

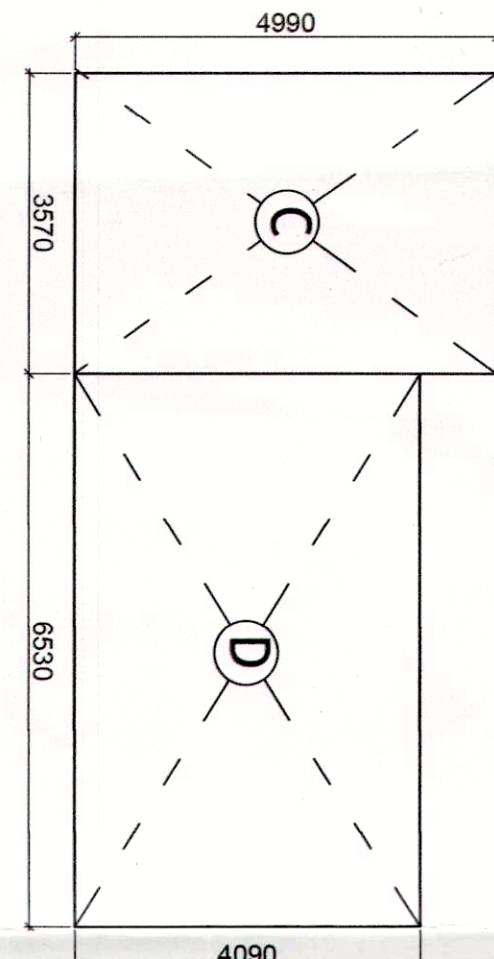

RAMP AREA CALCULATION

R1 = 8,450 X 1,525 = 12,886 SQ.M.
R2 = (1/2 X (1,525 + 0,925)) X 0,600 = 0,735 SQ.M.

RAMP AREA = R1 + R2
= 12,886 + 0,735
= 13,621 SQ.M.

SYMBOL	DESCRIPTION
---	SOIL PIPE
---	WASTE PIPE
---	FT
---	FLOOR TRAP
---	CUTOUT
---	FLOOR DRAIN
---	CMS PIPE
---	PVS PIPE
---	CONTROL VALVE
---	FIRE PIPE

- NOTE:
- ALL WC CUBICLES ARE 1500 mm X 900 mm UNLESS OTHERWISE MENTIONED.
 - ALL INTERNAL WALLS ARE 115 mm THICK
 - ALL EXTERNAL WALLS ARE 230 mm THICK

PIPE LEGEND

- 1100 OD UPVC SP STACK
- 1100 OD UPVC WP STACK
- 750 A.S.P
- DMS D/YAKE
- DMS RISER
- FLUSHING RISER
- 1100 OD UPVC R.W.P
- 750 UPVC DRAIN PIPE(BALCONY)

R.K. & ASSOCIATES
Architects
T: 28 56 31 58, 28 51 67 51, 28 56 73 57
F: 011 2856 2440 E: r.k.associates@gmail.com

NNC DESIGN INTERNATIONAL
Architects
T: 28 56 31 58, 28 51 67 51, 28 56 73 57
F: 011 2856 2440 E: nncdesign@gmail.com

Consummate Engineering Services Pvt. Ltd.
Architects
T: 28 56 31 58, 28 51 67 51, 28 56 73 57
F: 011 2856 2440 E: consummate@gmail.com

PROPOSED BUILDING PLAN OF AFFORDABLE GROUP HOUSING COLONY FOR AN AREA MEASURING 4.73125 ACRES (LICENCE NO.121 OF 2019, DATED 14/09/2019) IN SECTOR-88, GURUGRAM MANESAR URBAN COMPLEX BEING DEVELOPED BY SIGNATURE INFRABUILD PVT. LTD

SUBMISSION DRAWING
CLIENT: M/S. SIGNATURE GLOBAL (INDIA) PRIVATE LIMITED
Signature Global, 1308 D.C. Copal Das Building, 28 Barchamba Road, C.P., New Delhi

PROJECT TITLE
PROPOSED BUILDING PLAN OF AFFORDABLE GROUP HOUSING COLONY FOR AN AREA MEASURING 4.73125 ACRES (LICENCE NO.121 OF 2019, DATED 14/09/2019) IN SECTOR-88, GURUGRAM MANESAR URBAN COMPLEX BEING DEVELOPED BY SIGNATURE INFRABUILD PVT. LTD

ARCHITECT'S SIGNATURE
OWNERS SIGNATURE

DRAWING TITLE (SUBMISSION DRAWING)
COMMUNITY HALL
ANGANWADI-CUM-CRECHE

SCALE - 1:100
DATE - OCT 2019

DRG. NO.
21