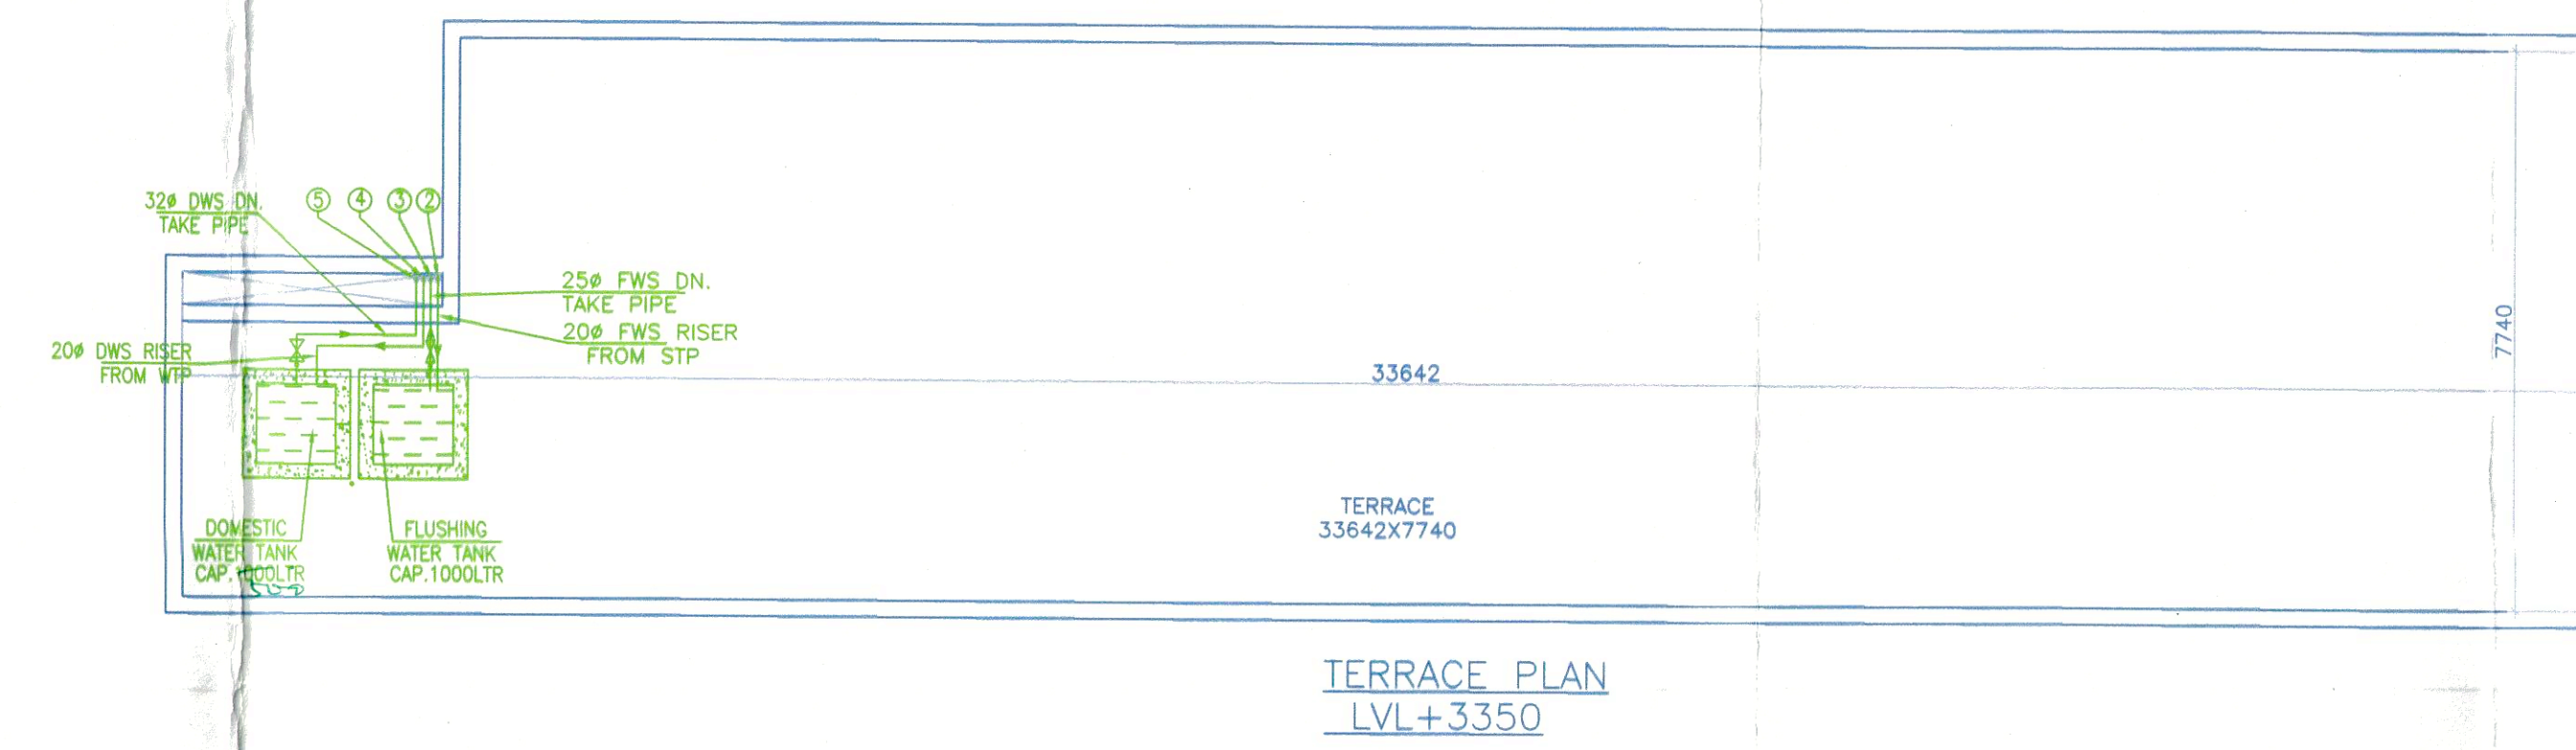
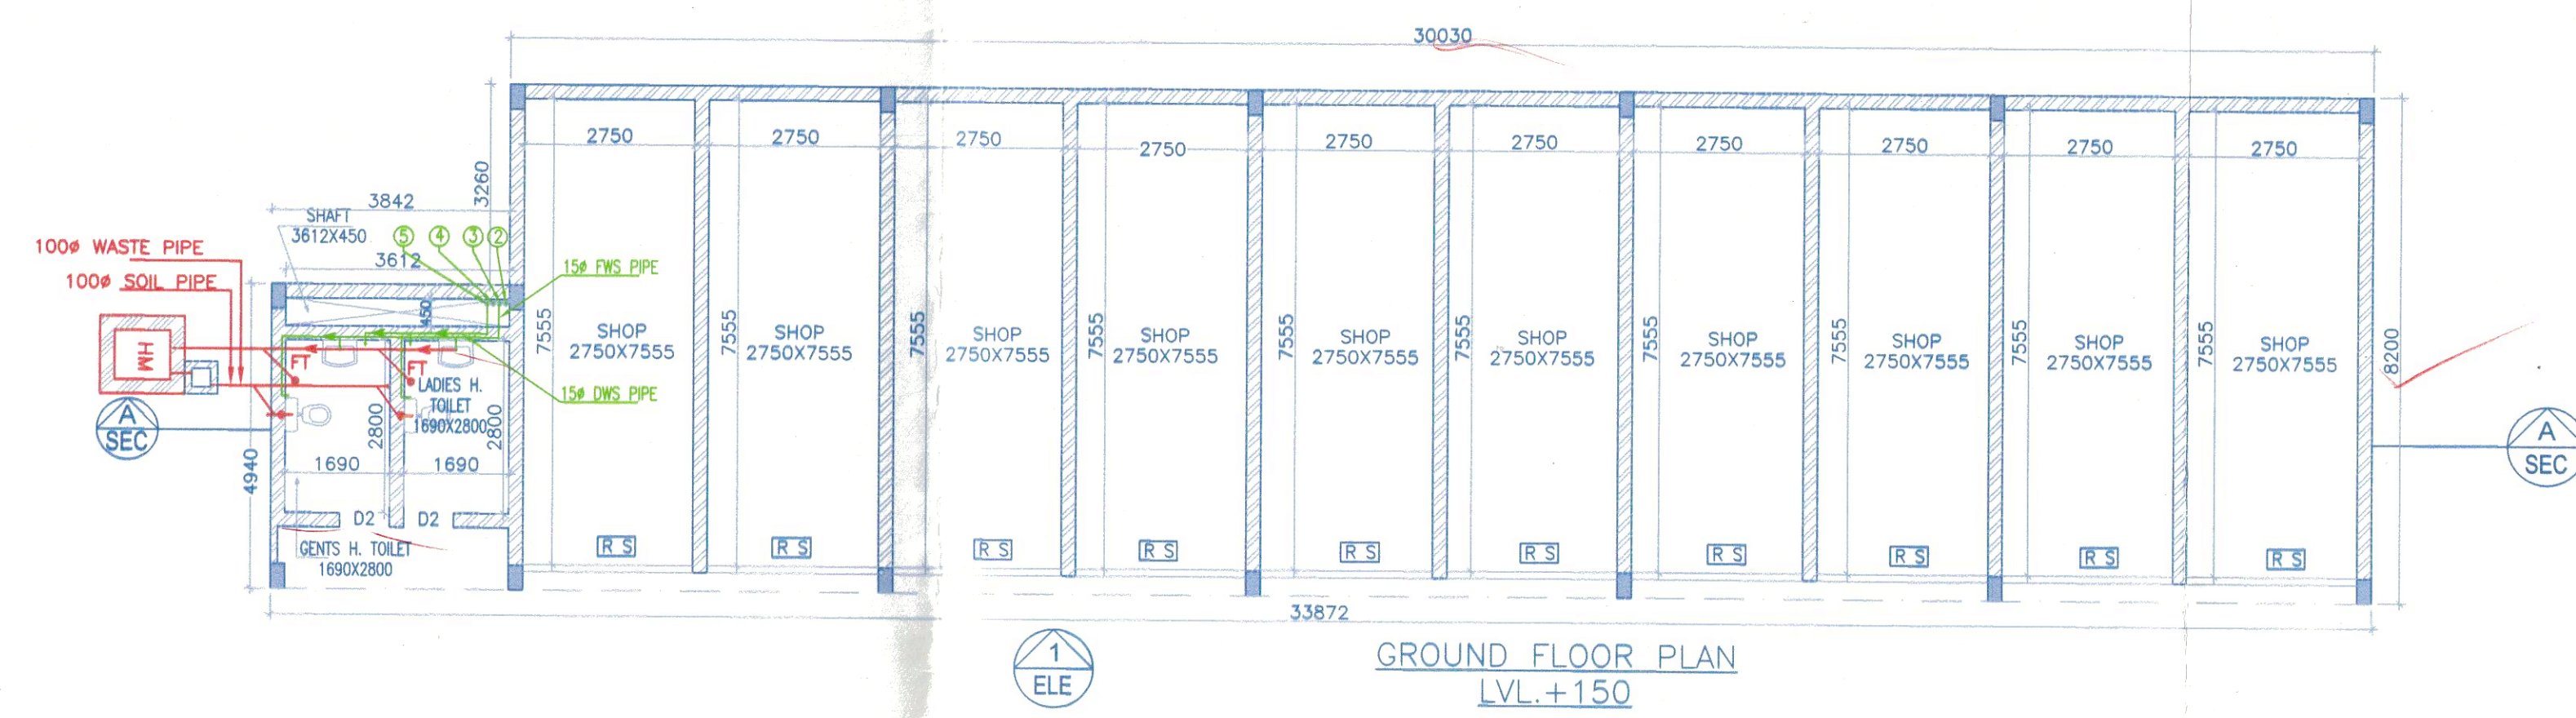


ADDITION -R (RETAIL)					
R1	=	3.842	X	4.940	= 18.979 sqm.
R2	=	30.030	X	8.200	= 246.246 sqm.
				TOTAL	= 265.225 sqm.

FAR AREA OF RETAIL = ADDITION(R)
= 265.225 SQM

Note :-

1. BUILDING WILL BE DESIGNED (STRUCTURES) AS PER RELEVANT IS CODES FOR EARTH QUAKE RESISTANCE.
2. BUILDING IS HAS AUTOMATIC SPRINKLER SYSTEM ON ALL FLOORS.

LEGEND :-

Project:

PROPOSED BUILDING PLAN OF GROUP HOUSING SCHEME MEASURING 14.30 ACRES (LICENCE NO. 41 OF 2013 DATED 06-06-2013) IN SECTOR-89-A, GURGAON MANESAR URBAN COMPLEX, BEING DEVELOPED BY STRONG INFRABUILD PVT. LTD. AND OTHERS IN COLLABORATION WITH VATIKA LTD.

Associate Architects



RSMS ARCHITECTS PVT. LTD.
69,Nora Niwas Bhawani Kunj
(Behind D2), Vasant Kunj,
New Delhi-110070.
Tel.: 011-26898616, 26898617
www.rsms-arch.com

Checked and found ok for Public Use
(Internal) Services only subject to
Approval of the Govt. of NCT of Delhi
35/1/14
3/1/14

D.T.P. (H)
Member Secretary
B.P.C.
S.T.P. (G)
Member
B.P.C.
Panchula
ATP

ARCHITECT'S SEAL & SIGNATURE

OWNER'S SEAL & SIGNATURE

For Vatika Limited
Authorized Signatory

SEP.-2013. Scale : 1:100

Drawing Title:-
GROUND FLOOR & TERRACE PLAN
ELEVATION-1, SECTION-AA' & AREA CALCULATION
Drawing No:-
R-01
VATIKA GH-23