
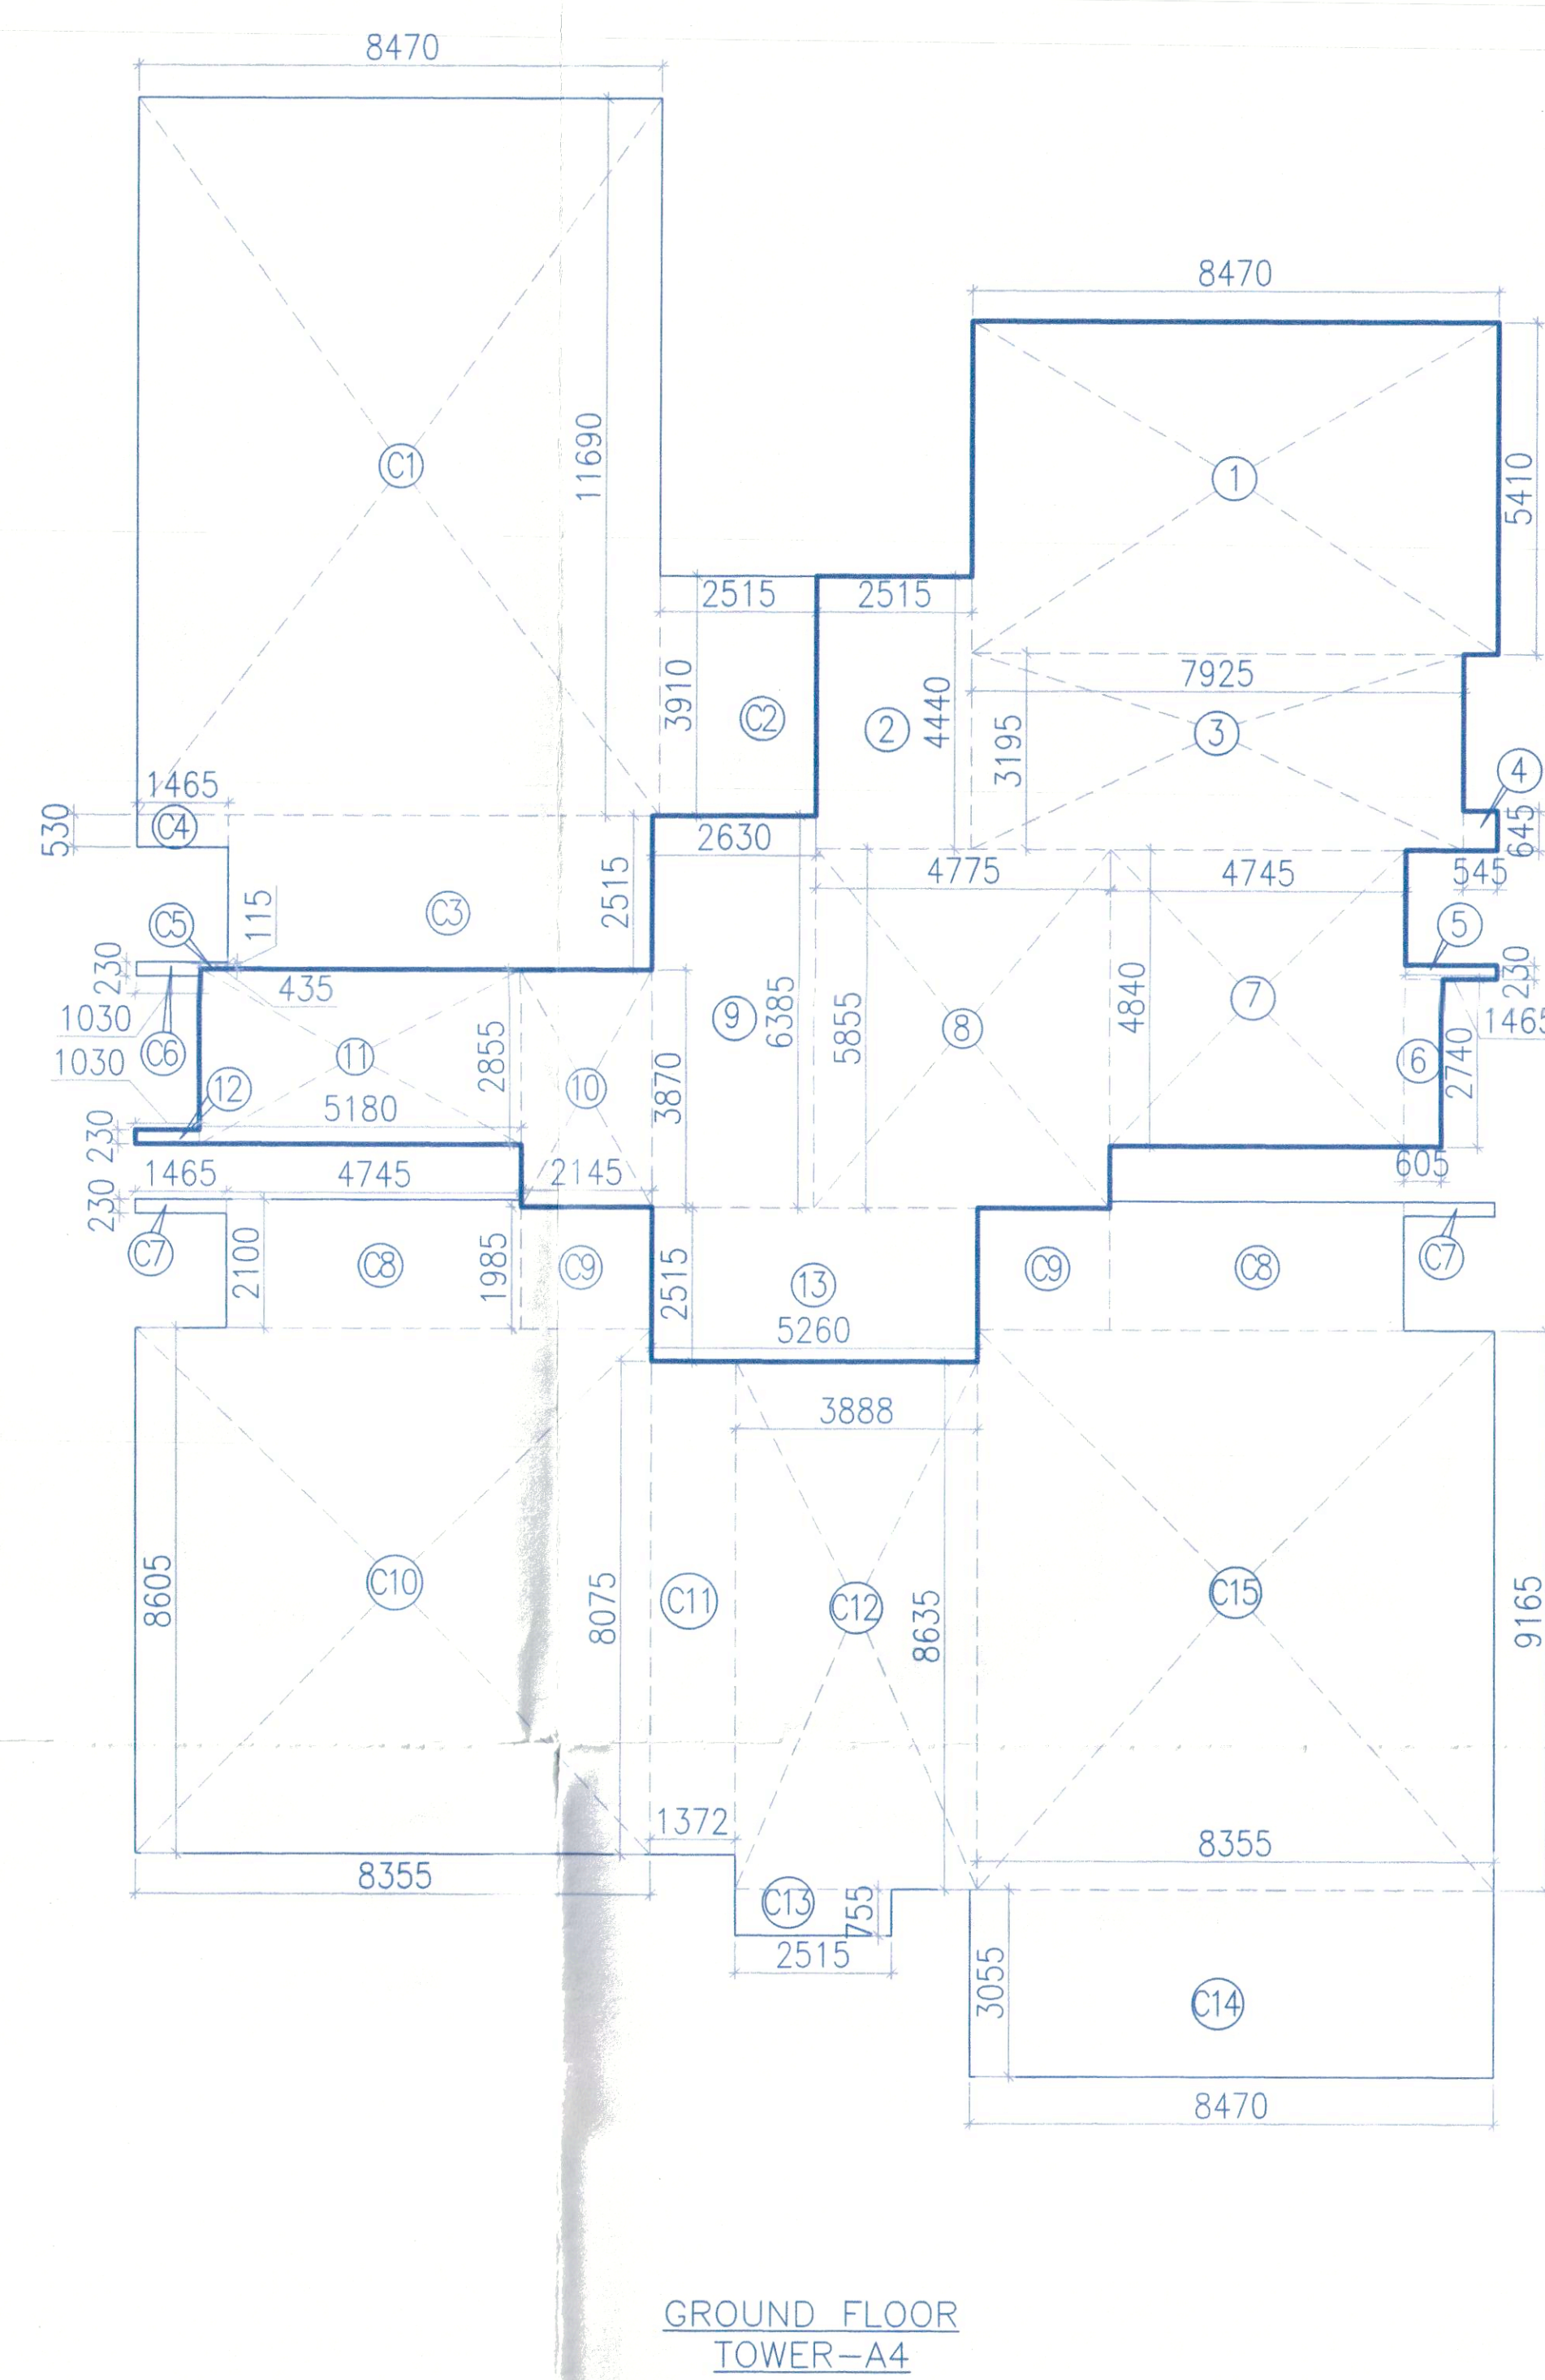


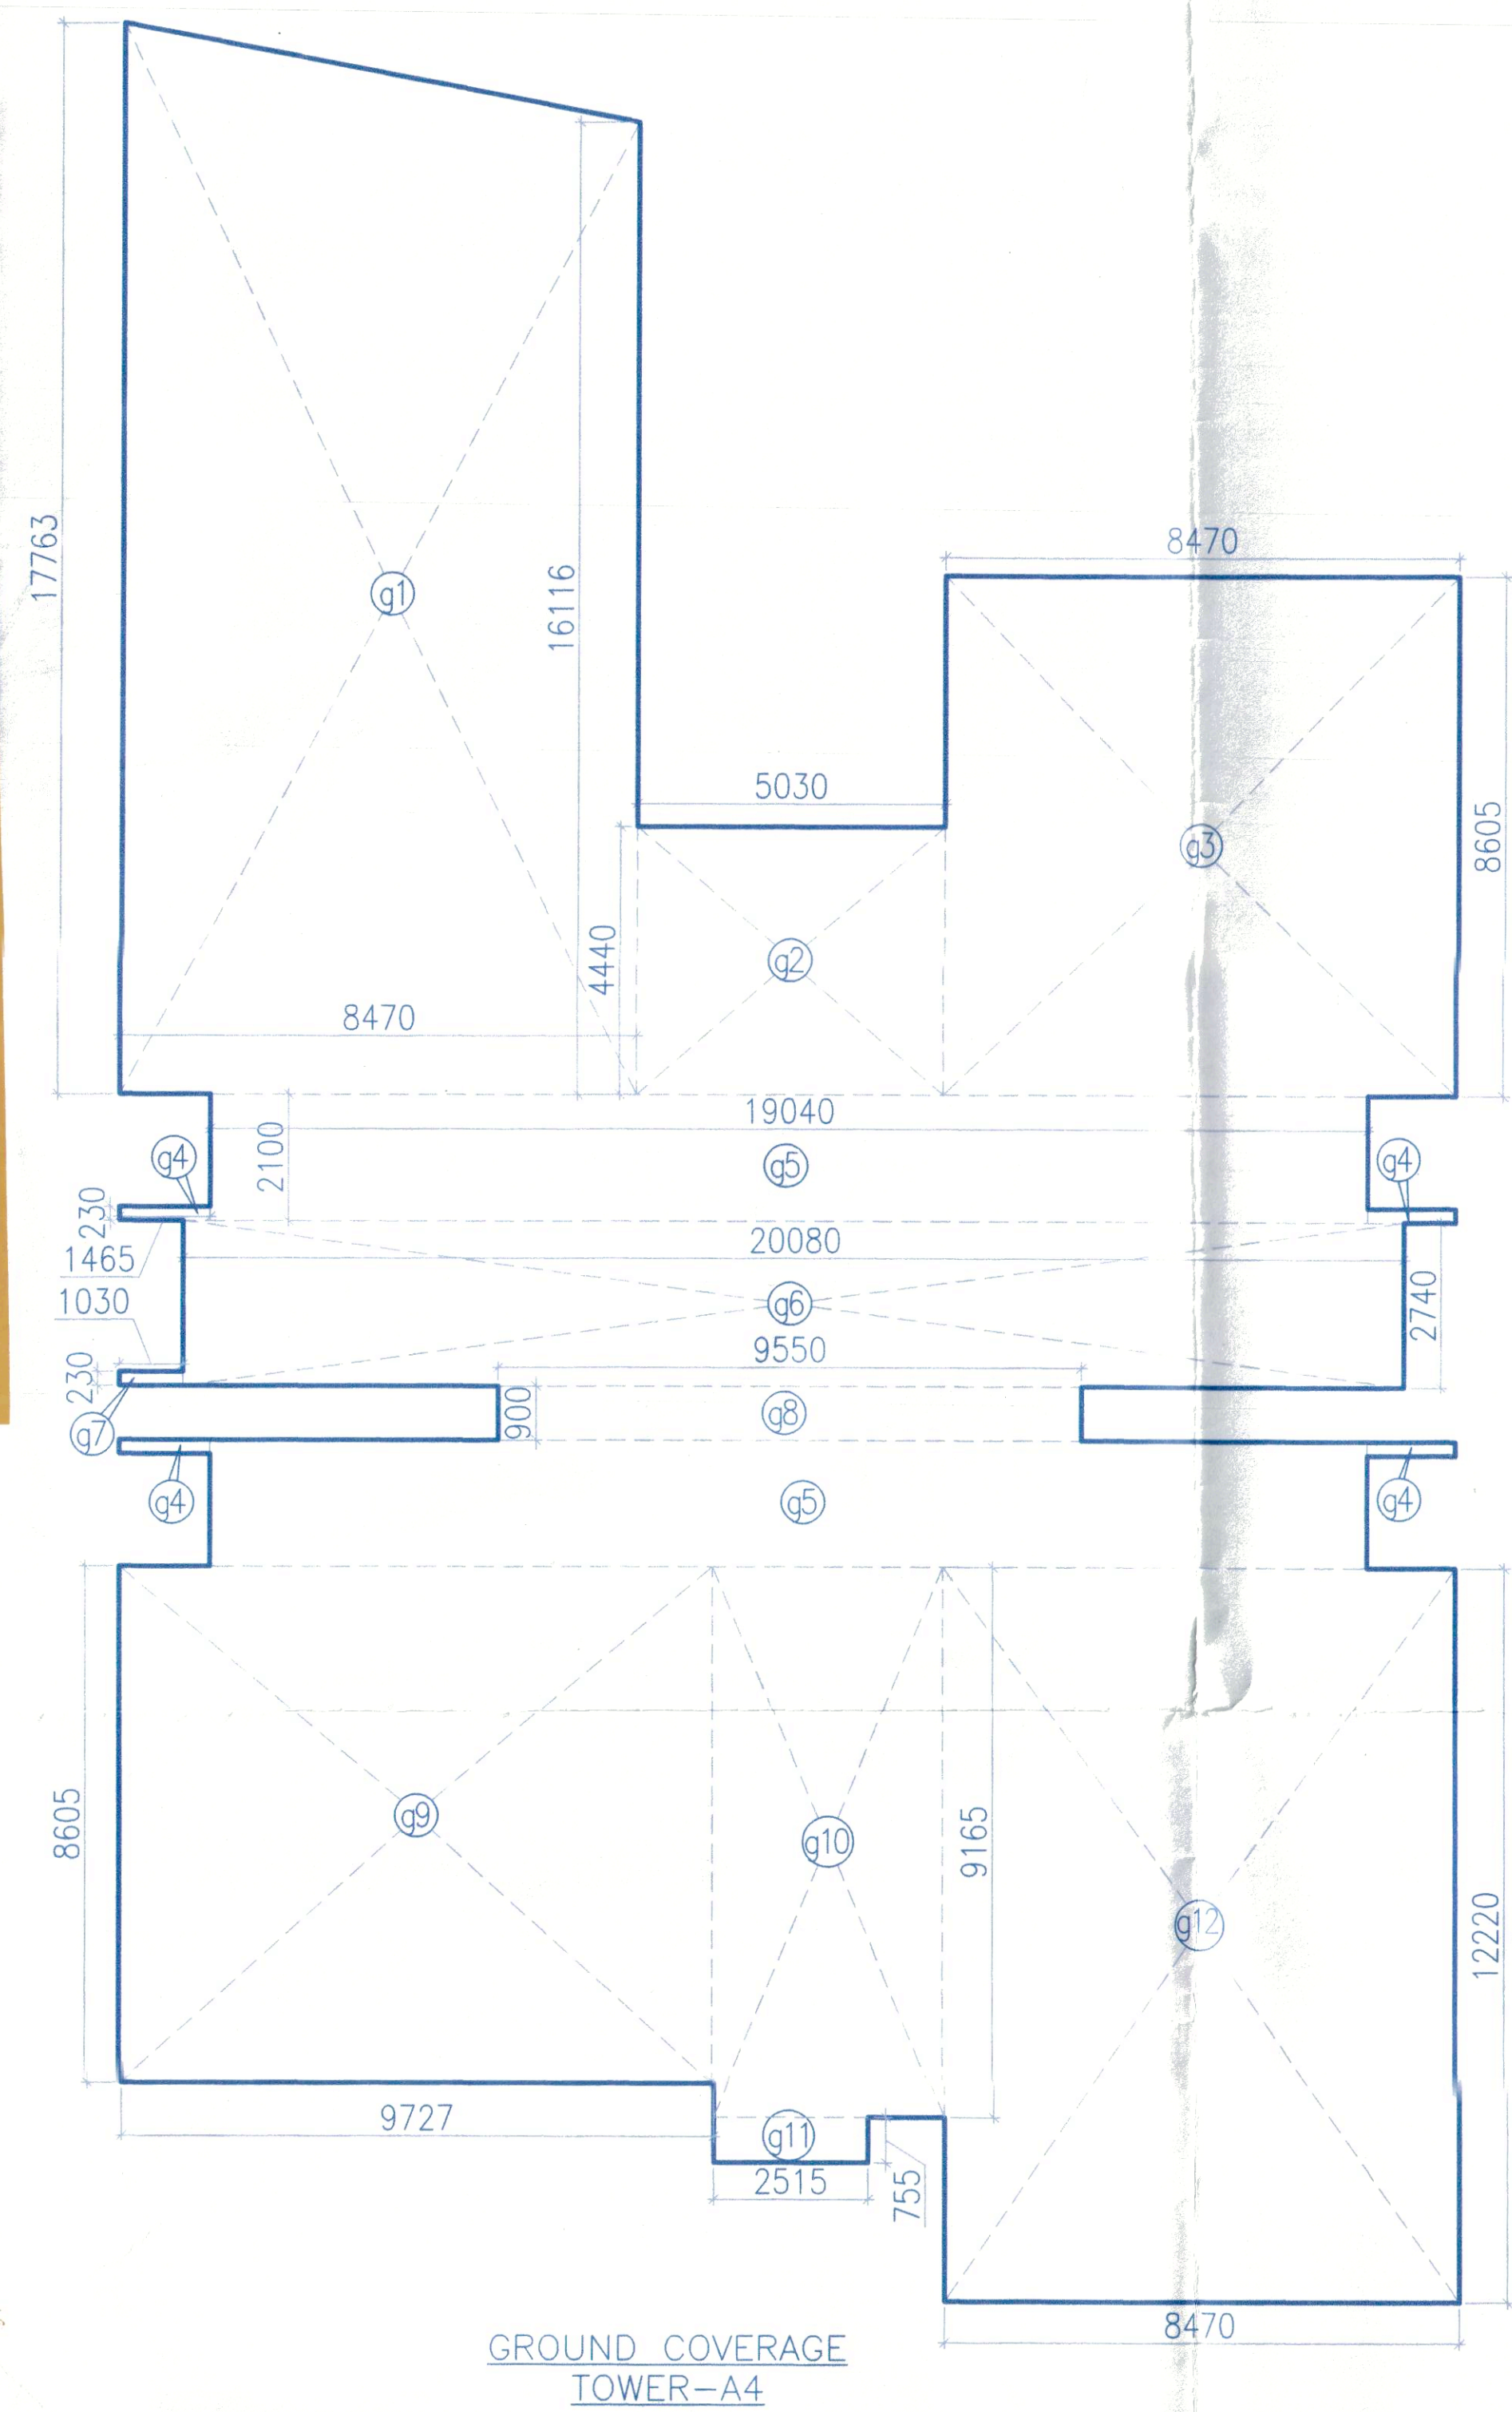


ADDITION -4 (TOWER-A4)					
1	=	8.470	X	5.410	X 1 = 45.823 sqm.
2	=	2.515	X	4.440	X 1 = 11.167 sqm.
3	=	7.925	X	3.195	X 1 = 25.320 sqm.
4	=	0.545	X	0.645	X 1 = 0.352 sqm.
5	=	1.465	X	0.230	X 1 = 0.337 sqm.
6	=	0.605	X	2.740	X 1 = 1.658 sqm.
7	=	4.745	X	4.840	X 1 = 22.966 sqm.
8	=	4.775	X	5.855	X 1 = 27.958 sqm.
9	=	2.630	X	6.385	X 1 = 16.793 sqm.
10	=	2.145	X	3.870	X 1 = 8.301 sqm.
11	=	5.180	X	2.855	X 1 = 14.789 sqm.
12	=	0.230	X	1.030	X 1 = 0.237 sqm.
13	=	5.260	X	2.515	X 1 = 13.229 sqm.
TOTAL					188.928 sqm.

FAR OF GROUND FLOOR (TOWER-A4) = ADDITION (4)
= 188.928 SQM.

FAR OF COMMUNITY BUILDING = ADDITION (4A)
= 377.253 SQM.



ADDITION -4A (COMMUNITY BUILDING)					
C1	=	8.470	X	11.690	X 1 = 99.014 sqm.
C2	=	2.515	X	3.910	X 1 = 9.834 sqm.
C3	=	6.890	X	2.515	X 1 = 17.328 sqm.
C4	=	0.530	X	1.465	X 1 = 0.776 sqm.
C5	=	0.435	X	0.115	X 1 = 0.050 sqm.
C6	=	1.030	X	0.230	X 1 = 0.237 sqm.
C7	=	1.465	X	0.230	X 2 = 0.674 sqm.
C8	=	4.745	X	2.100	X 2 = 19.929 sqm.
C9	=	2.145	X	1.985	X 2 = 8.516 sqm.
C10	=	8.355	X	8.605	X 1 = 71.895 sqm.
C11	=	1.372	X	8.075	X 1 = 11.079 sqm.
C12	=	3.888	X	8.635	X 1 = 33.573 sqm.
C13	=	2.515	X	0.755	X 1 = 1.899 sqm.
C14	=	8.470	X	3.055	X 1 = 25.876 sqm.
C15	=	8.355	X	9.165	X 1 = 76.574 sqm.
TOTAL					377.253 sqm.

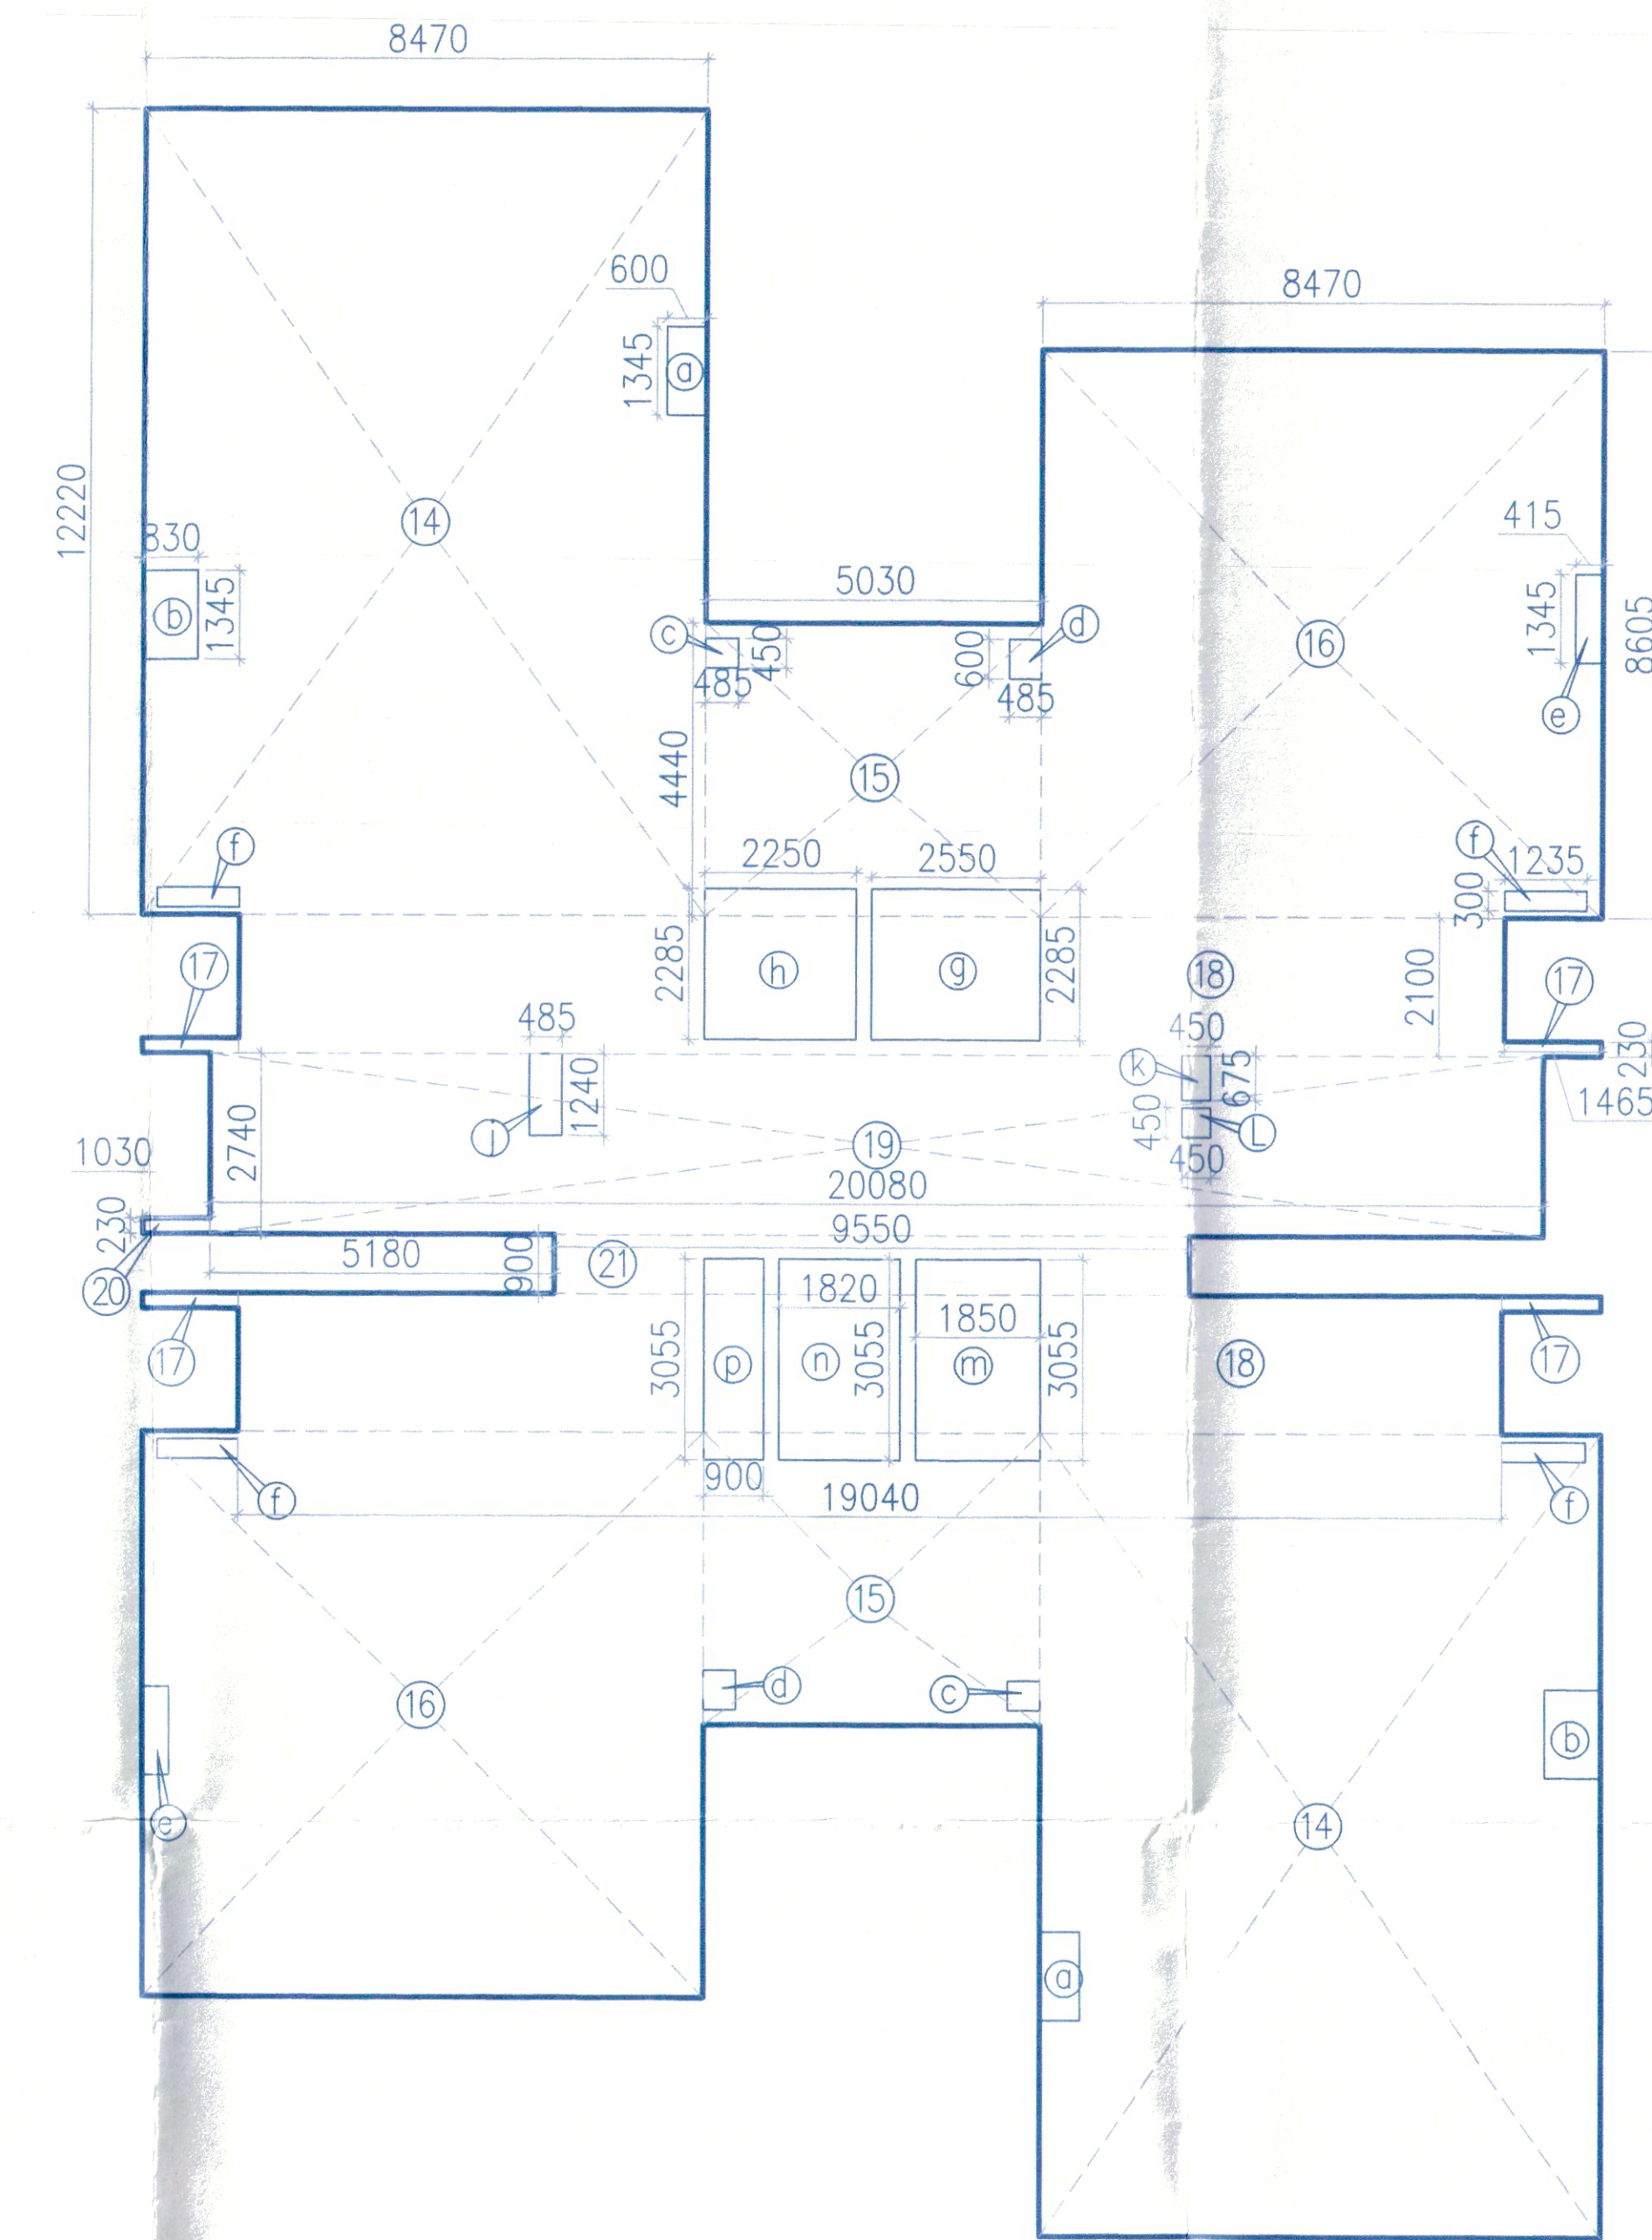

ADDITION -G1 (GROUND COVERAGE)					
g1	=	(17.763+16.116)	X	8.470	X 0.5 = 143.478 sqm.
g2	=	5.030	X	4.440	X 1 = 22.333 sqm.
g3	=	8.470	X	8.605	X 1 = 72.884 sqm.
g4	=	1.465	X	0.230	X 4 = 1.348 sqm.
g5	=	19.040	X	2.100	X 2 = 79.968 sqm.
g6	=	20.080	X	2.740	X 1 = 55.019 sqm.
g7	=	1.030	X	0.230	X 1 = 0.237 sqm.
g8	=	9.550	X	0.900	X 1 = 8.595 sqm.
g9	=	9.727	X	8.605	X 1 = 83.701 sqm.
g10	=	3.773	X	9.165	X 1 = 34.580 sqm.
g11	=	2.515	X	0.755	X 1 = 1.899 sqm.
g12	=	8.470	X	12.220	X 1 = 103.503 sqm.
TOTAL					607.545 sqm.

ADDITION -4C (TOWER-A4)					
22	=	8.470	X	12.220	X 1 = 103.503 sqm.
23	=	5.260	X	16.720	X 1 = 87.947 sqm.
24	=	7.005	X	2.100	X 1 = 14.711 sqm.
25	=	1.465	X	0.230	X 2 = 0.674 sqm.
26	=	7.440	X	2.740	X 1 = 20.386 sqm.
27	=	1.030	X	0.230	X 1 = 0.237 sqm.
28	=	2.260	X	0.900	X 1 = 2.034 sqm.
29	=	1.800	X	4.100	X 1 = 7.380 sqm.
30	=	7.005	X	10.705	X 1 = 74.989 sqm.
31	=	1.465	X	8.605	X 1 = 12.606 sqm.
TOTAL					324.466 sqm.

DEDUCTION -B (16th FLOOR)					
p	=	0.600	X	1.345	X 1 = 0.807 sqm.
q	=	0.830	X	1.345	X 1 = 1.116 sqm.
r	=	1.235	X	0.300	X 2 = 0.741 sqm.
s	=	0.485	X	1.240	X 1 = 0.601 sqm.
t	=	2.250	X	2.285	X 1 = 5.141 sqm.
u	=	2.550	X	2.285	X 1 = 5.827 sqm.
v	=	1.850	X	3.055	X 1 = 5.652 sqm.
w	=	1.820	X	3.055	X 1 = 5.560 sqm.
x	=	0.900	X	3.055	X 1 = 2.750 sqm.
y	=	0.485	X	0.600	X 2 = 0.582 sqm.
z	=	0.485	X	0.450	X 2 = 0.437 sqm.
z1	=	0.415	X	1.345	X 1 = 0.558 sqm.
TOTAL					29.772 sqm.

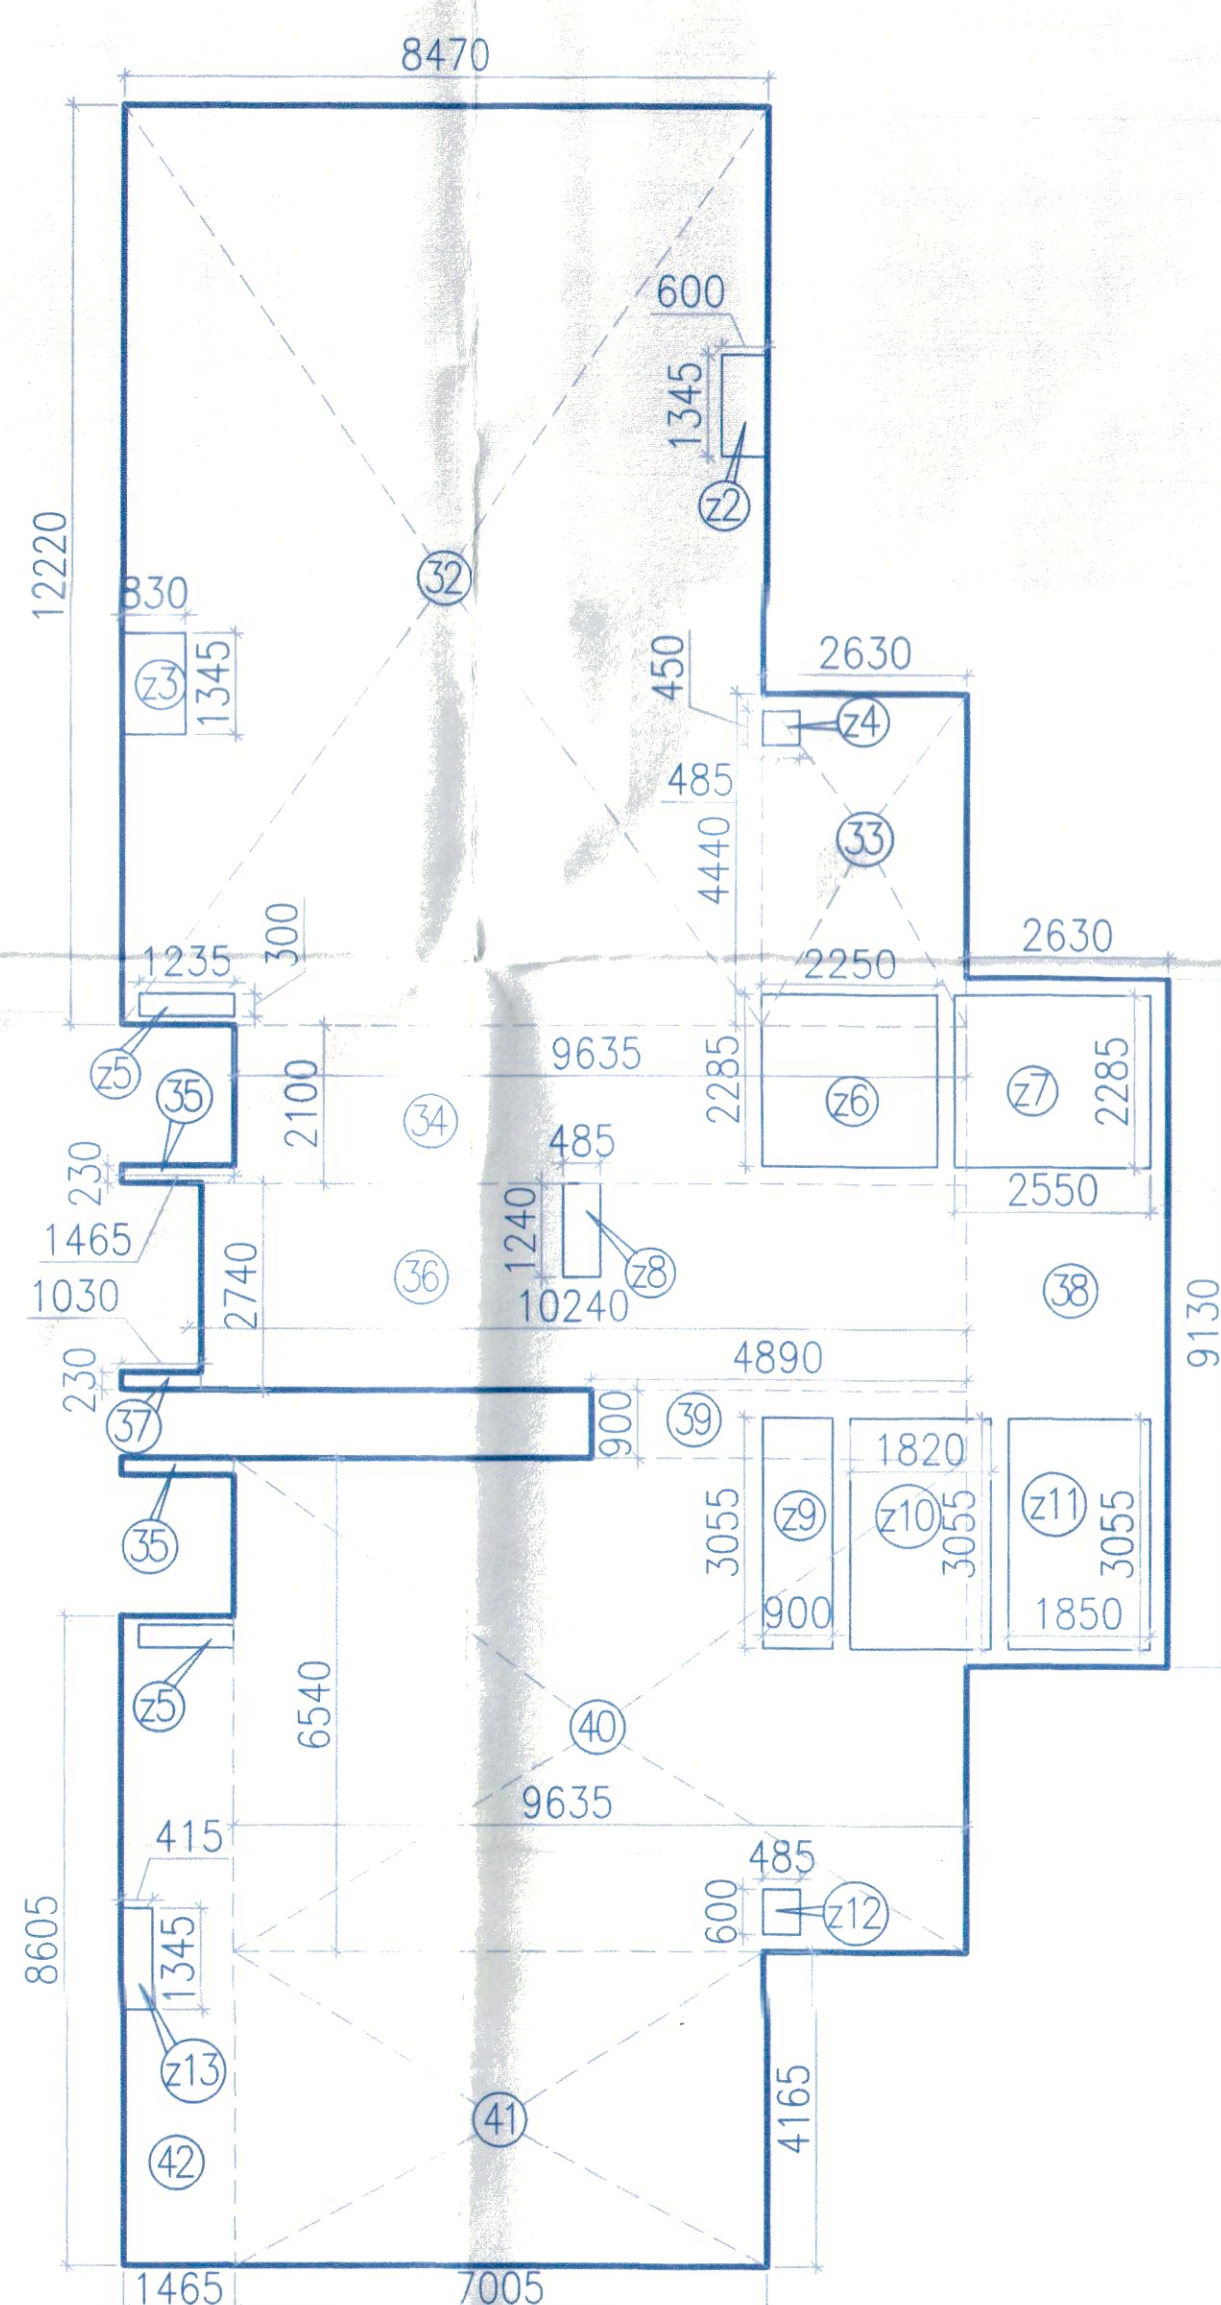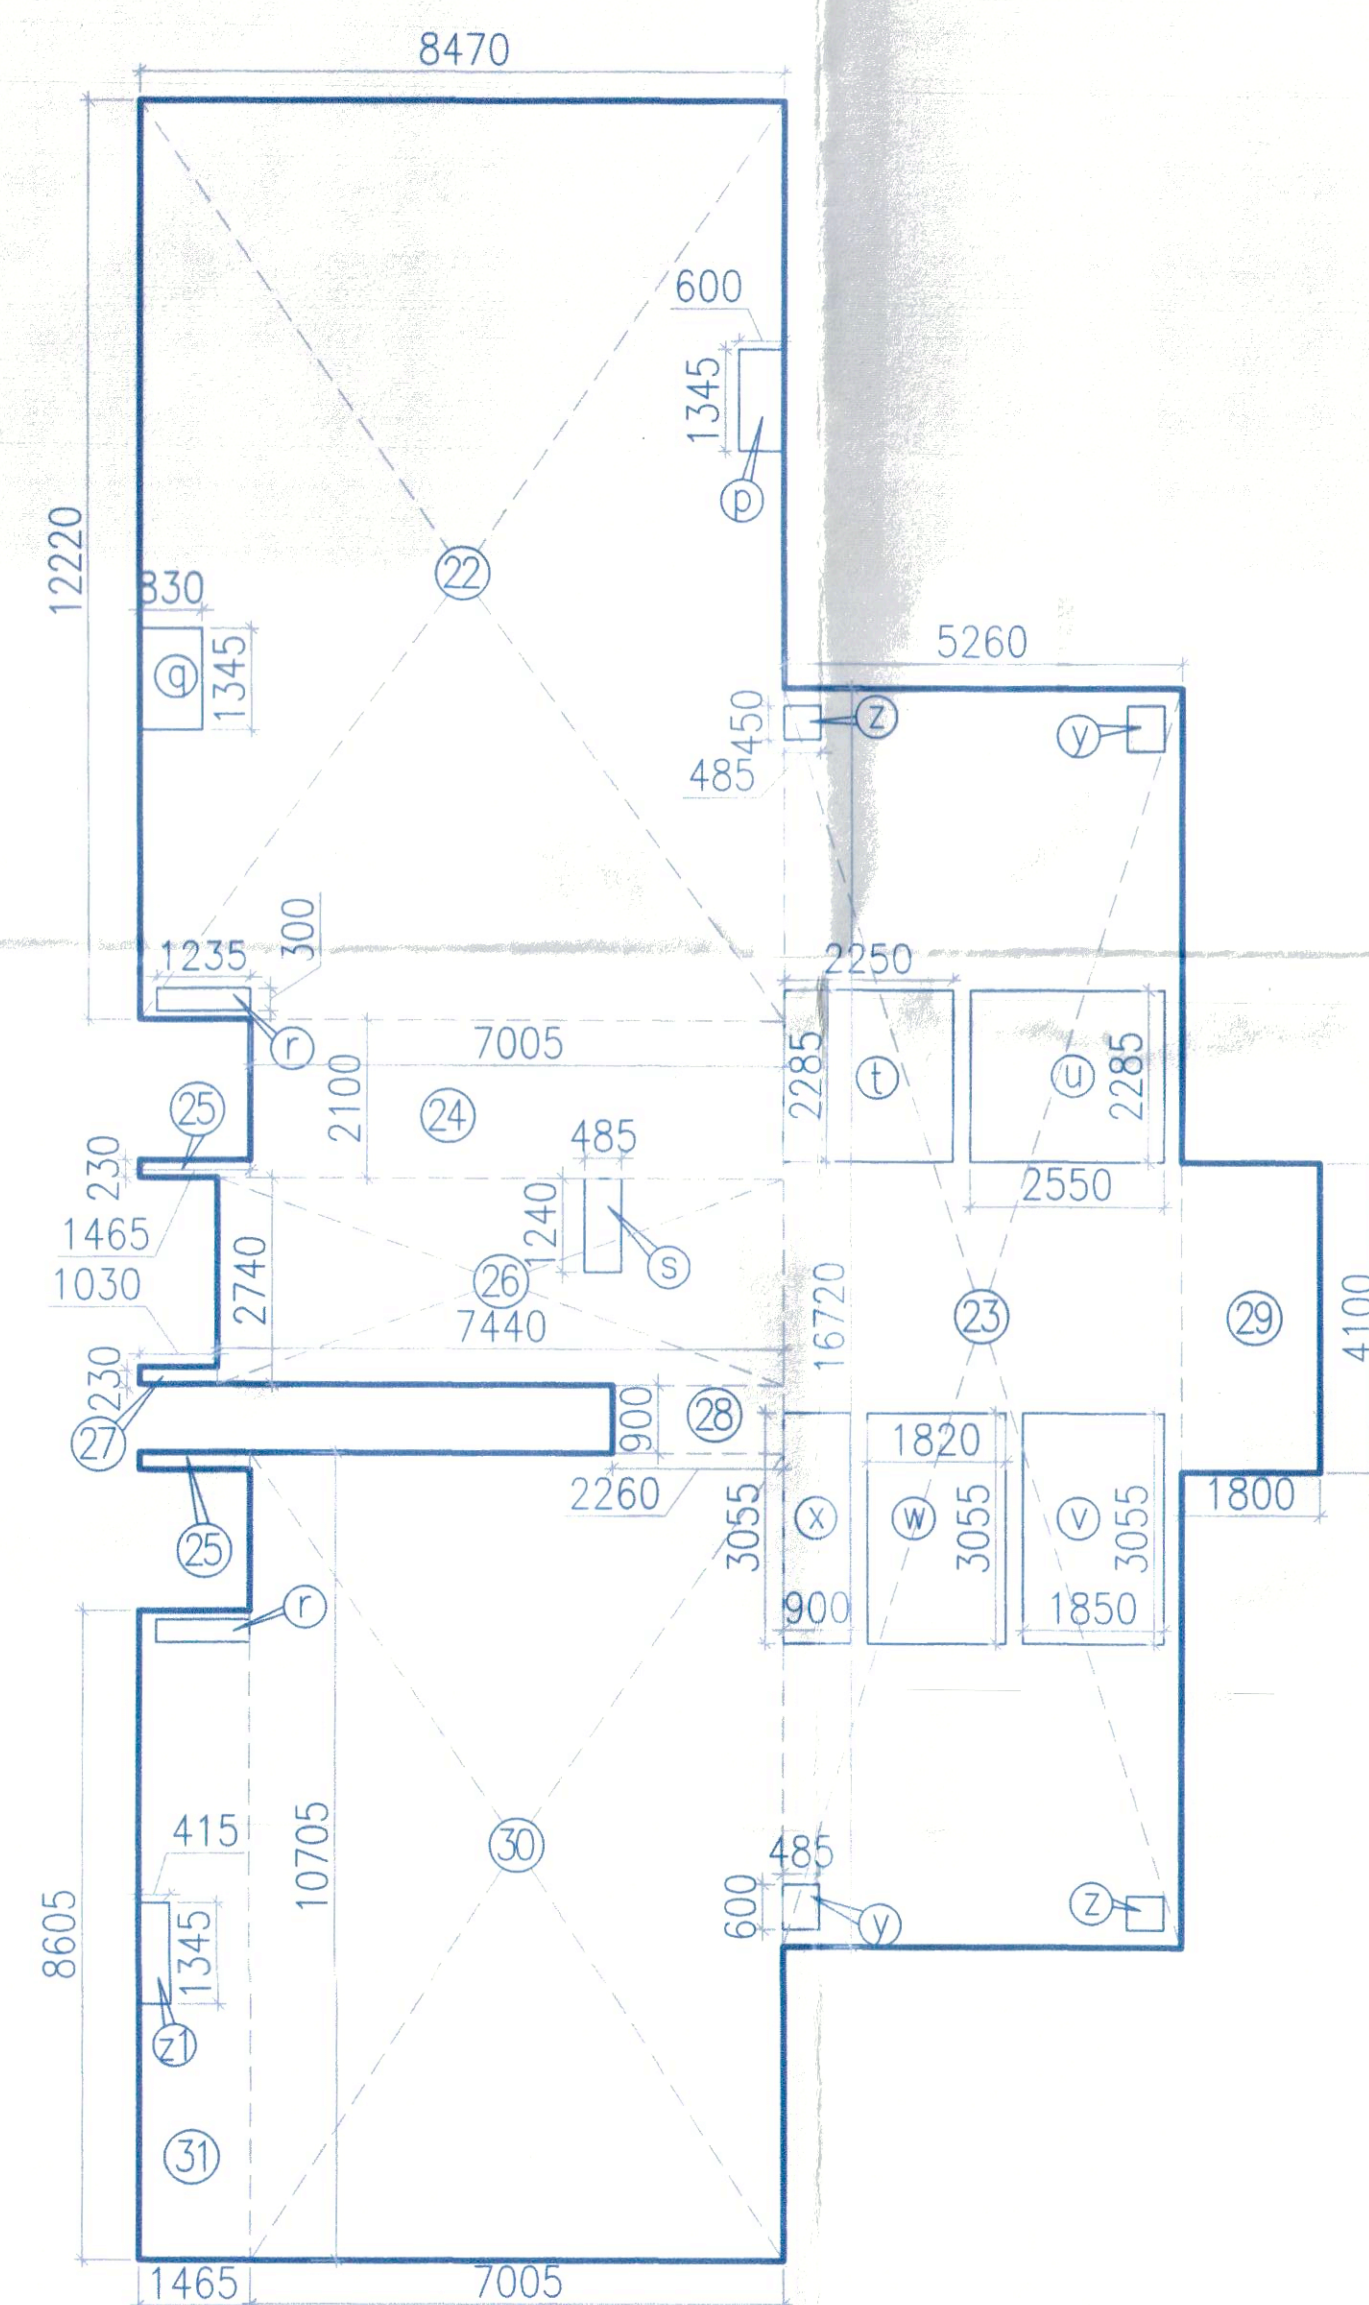

ADDITION -4D (TOWER-A4)					
32	=	8.470	X	12.220	X 1 = 103.503 sqm.
33	=	2.630	X	4.440	X 1 = 11.677 sqm.
34	=	9.635	X	2.100	X 1 = 20.234 sqm.
35	=	1.465	X	0.230	X 2 = 0.674 sqm.
36	=	10.240	X	2.740	X 1 = 28.058 sqm.
37	=	1.030	X	0.230	X 1 = 0.237 sqm.
38	=	2.630	X	9.130	X 1 = 24.012 sqm.
39	=	4.890	X	0.900	X 1 = 4.401 sqm.
40	=	9.635	X	6.540	X 1 = 63.013 sqm.
41	=	7.005	X	4.165	X 1 = 29.176 sqm.
42	=	1.465	X	8.605	X 1 = 12.606 sqm.
TOTAL					297.590 sqm.

DEDUCTION -C (17th & 18th FLOOR)					
22	=	0.600	X	1.345	X 1 = 0.807 sqm.
23	=	0.830	X	1.345	X 1 = 1.116 sqm.
24	=	0.485	X	0.450	X 1 = 0.218 sqm.
25	=	1.235	X	0.300	X 2 = 0.741 sqm.
26	=	2.250	X	2.285	X 1 = 5.141 sqm.
27	=	2.550	X	2.285	X 1 = 5.827 sqm.
28	=	0.485	X	1.240	X 1 = 0.601 sqm.
29	=	0.900	X	3.055	X 1 = 2.750 sqm.
210	=	1.820	X	3.055	X 1 = 5.560 sqm.
211	=	1.850	X	3.055	X 1 = 5.652 sqm.
212	=	0.485	X	0.600	X 1 = 0.291 sqm.
213	=	0.415	X	1.345	X 1 = 0.558 sqm.
TOTAL					29.263 sqm.

ADDITION -4B (TOWER-A4)					
14	=	8.470	X	12.220	X 2 = 207.007 sqm.
15	=	5.030	X	4.440	X 2 = 44.666 sqm.
16	=	8.470	X	8.605	X 2 = 145.769 sqm.
17	=	1.465	X	0.230	X 4 = 1.348 sqm.
18	=	19.040	X	2.100	X 2 = 79.968 sqm.
19	=	20.080	X	2.740	X 1 = 55.019 sqm.
20	=	1.030	X	0.230	X 1 = 0.237 sqm.
21	=	9.550	X	0.900	X 1 = 8.595 sqm.
TOTAL					542.609 sqm.

DEDUCTION -A (TYPICAL FLOOR)					
a	=	0.600	X	1.345	X 2 = 1.614 sqm.
b	=	0.830	X	1.345	X 2 = 2.233 sqm.
c	=	0.485	X	0.450	X 2 = 0.437 sqm.
d	=	0.485	X	0.600	X 2 = 0.582 sqm.
e	=	0.415	X	1.345	X 2 = 1.116 sqm.
f	=	1.235	X	0.300	X 4 = 1.482 sqm.
g	=	2.550	X	2.285	X 1 = 5.827 sqm.
h	=	2.250	X	2.285	X 1 = 5.141 sqm.
j	=	0.485	X	1.240	X 1 = 0.601 sqm.
k	=	0.450	X	0.675	X 1 = 0.304 sqm.
L	=	0.450	X	0.450	X 1 = 0.203 sqm.
m	=	1.850	X	3.055	X 1 = 5.652 sqm.
n	=	1.820	X	3.055	X 1 = 5.560 sqm.
n	=	0.900	X	3.055	X 1 = 2.750 sqm.
TOTAL					33.501 sqm.

NOTE:-

1. BUILDING WILL BE DESIGNED (STRUCTURES) AS PER RELEVANT IS CODES FOR EARTH QUAKE RESISTANCE.
2. BUILDING IS HAS AUTOMATIC SPRINKLER SYSTEM ON ALL FLOORS.

LEGEND:-

Project:-

PROPOSED BUILDING PLAN OF GROUP HOUSING SCHEME MEASURING 14.30 ACRES (LICENCE NO. 41 OF 2013 DATED 06-06-2013) IN SECTOR-89-A, GURGAON MANESAR URBAN COMPLEX, BEING DEVELOPED BY STRONG INFRABUILT PVT. LTD. AND OTHERS IN COLLABORATION WITH VATIKA LTD.

Associate Architects

RISIMS
ARCHITECTS

RSMS ARCHITECTS PVT. LTD.
69,Nora Niwas Bhawani Kunj
(Behind D2), Vasanti Kunj,
New Delhi-110070.
Tel.:011-26898616,26898617
www.rsms-arch.com

DR. P. V. J. Member Secretary B.P.C.
DR. P. V. J. Member B.P.C.
DR. P. V. J. Member B.P.C.
DR. P. V. J. Member B.P.C.

ARCHITECT'S SEAL & SIGNATURE

OWNER'S SEAL & SIGNATURE

For Vastu Limited
Authorized Signatory

MARCH.-2014. Scale :1:100

Drawing Title:-
AREA CALCULATION
OF ALL FLOORS
(TOWER-A4)

Drawing No:-
T4-02

VATIKA GH-23