



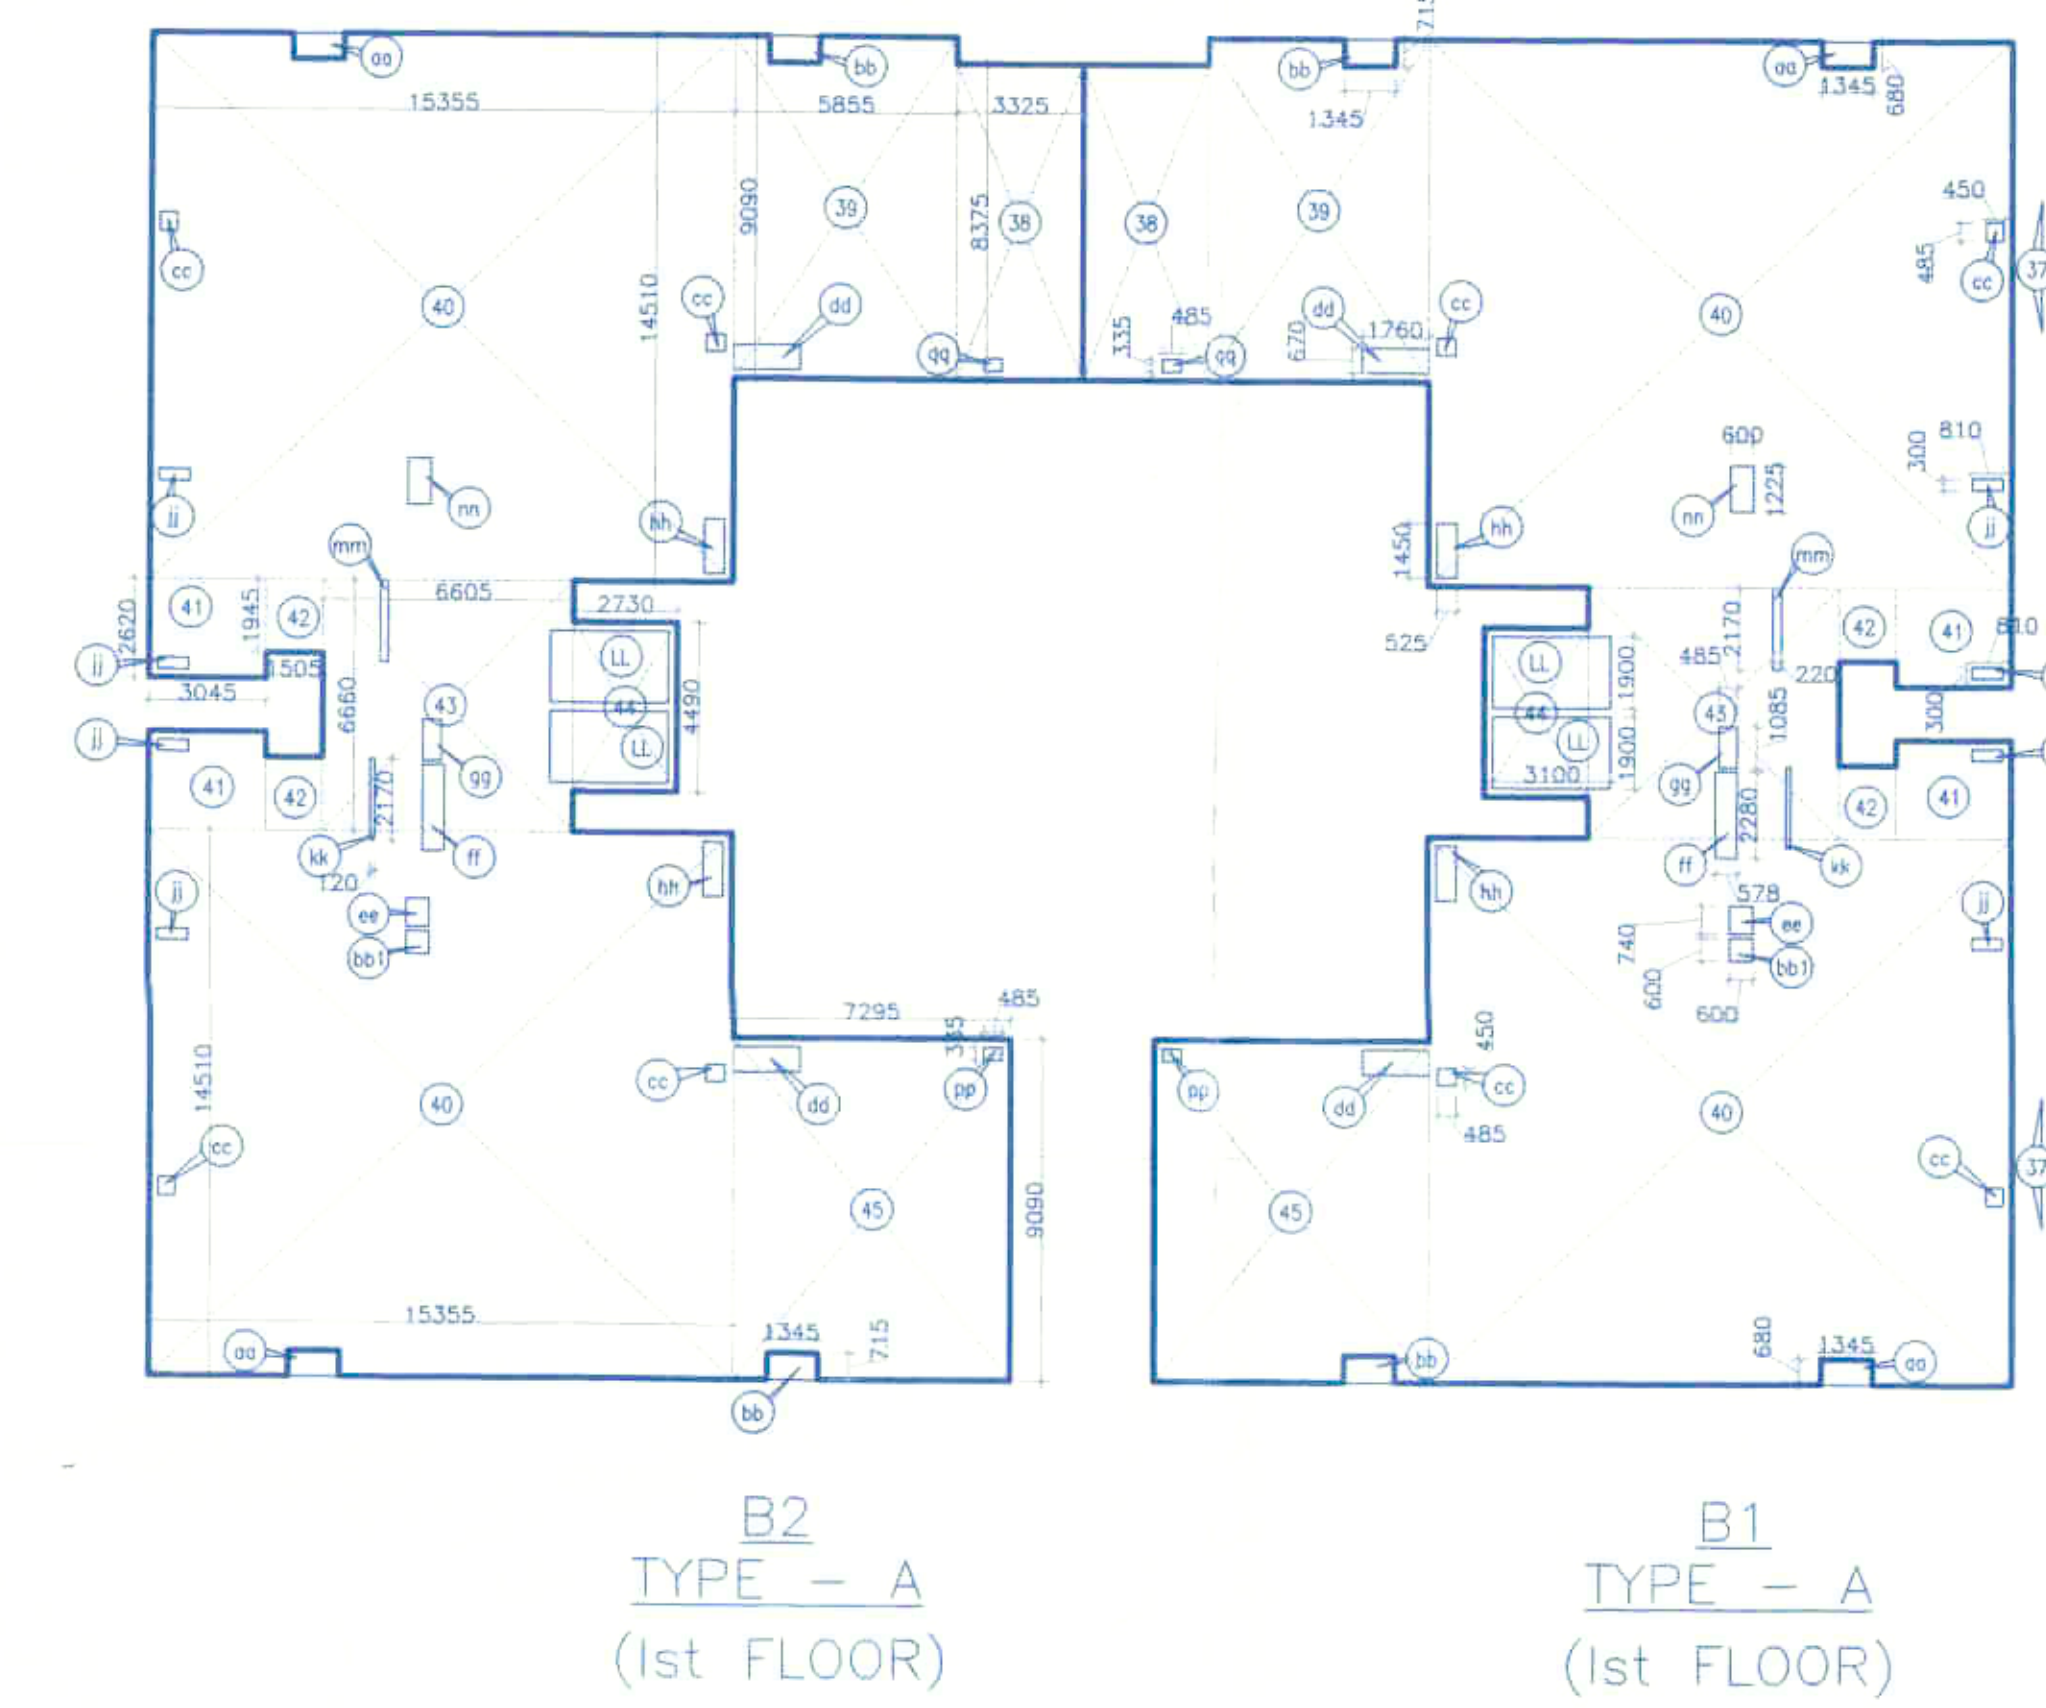

DEDUCTION -1						
ac	=	2	x	1.345	x	0.680 = 1.879 40%
bb	=	2	x	1.345	x	0.715 = 1.933 30%
bb	=	1	x	0.600	x	0.600 = 1.360 30%
cc	=	4	x	0.450	x	0.485 = 1.872 40%
dd	=	2	x	1.760	x	0.670 = 2.058 30%
ee	=	1	x	0.800	x	0.740 = 1.444 30%
ff	=	1	x	2.260	x	1.130 = 2.260 30%
gg	=	1	x	0.465	x	1.005 = 0.626 30%
hh	=	2	x	0.815	x	1.450 = 1.563 30%
ii	=	4	x	0.520	x	0.300 = 0.972 30%
kk	=	1	x	0.120	x	2.170 = 0.260 30%
ll	=	2	x	3.100	x	1.900 = 11.760 30%
mm	=	1	x	0.220	x	2.130 = 0.677 30%
nn	=	1	x	0.800	x	1.125 = 0.735 30%
oo	=	1	x	2.260	x	1.130 = 2.260 30%
pp	=	1	x	0.485	x	0.235 = 0.162 30%
qq	=	1	x	0.485	x	0.235 = 0.210 30%

F.A.R. OF 1st FLOOR = ADDITION (B) - DEDUCTION (2)
B3(TYPE-A) = 671.040 - 25.704
= 645.336 Sqm.

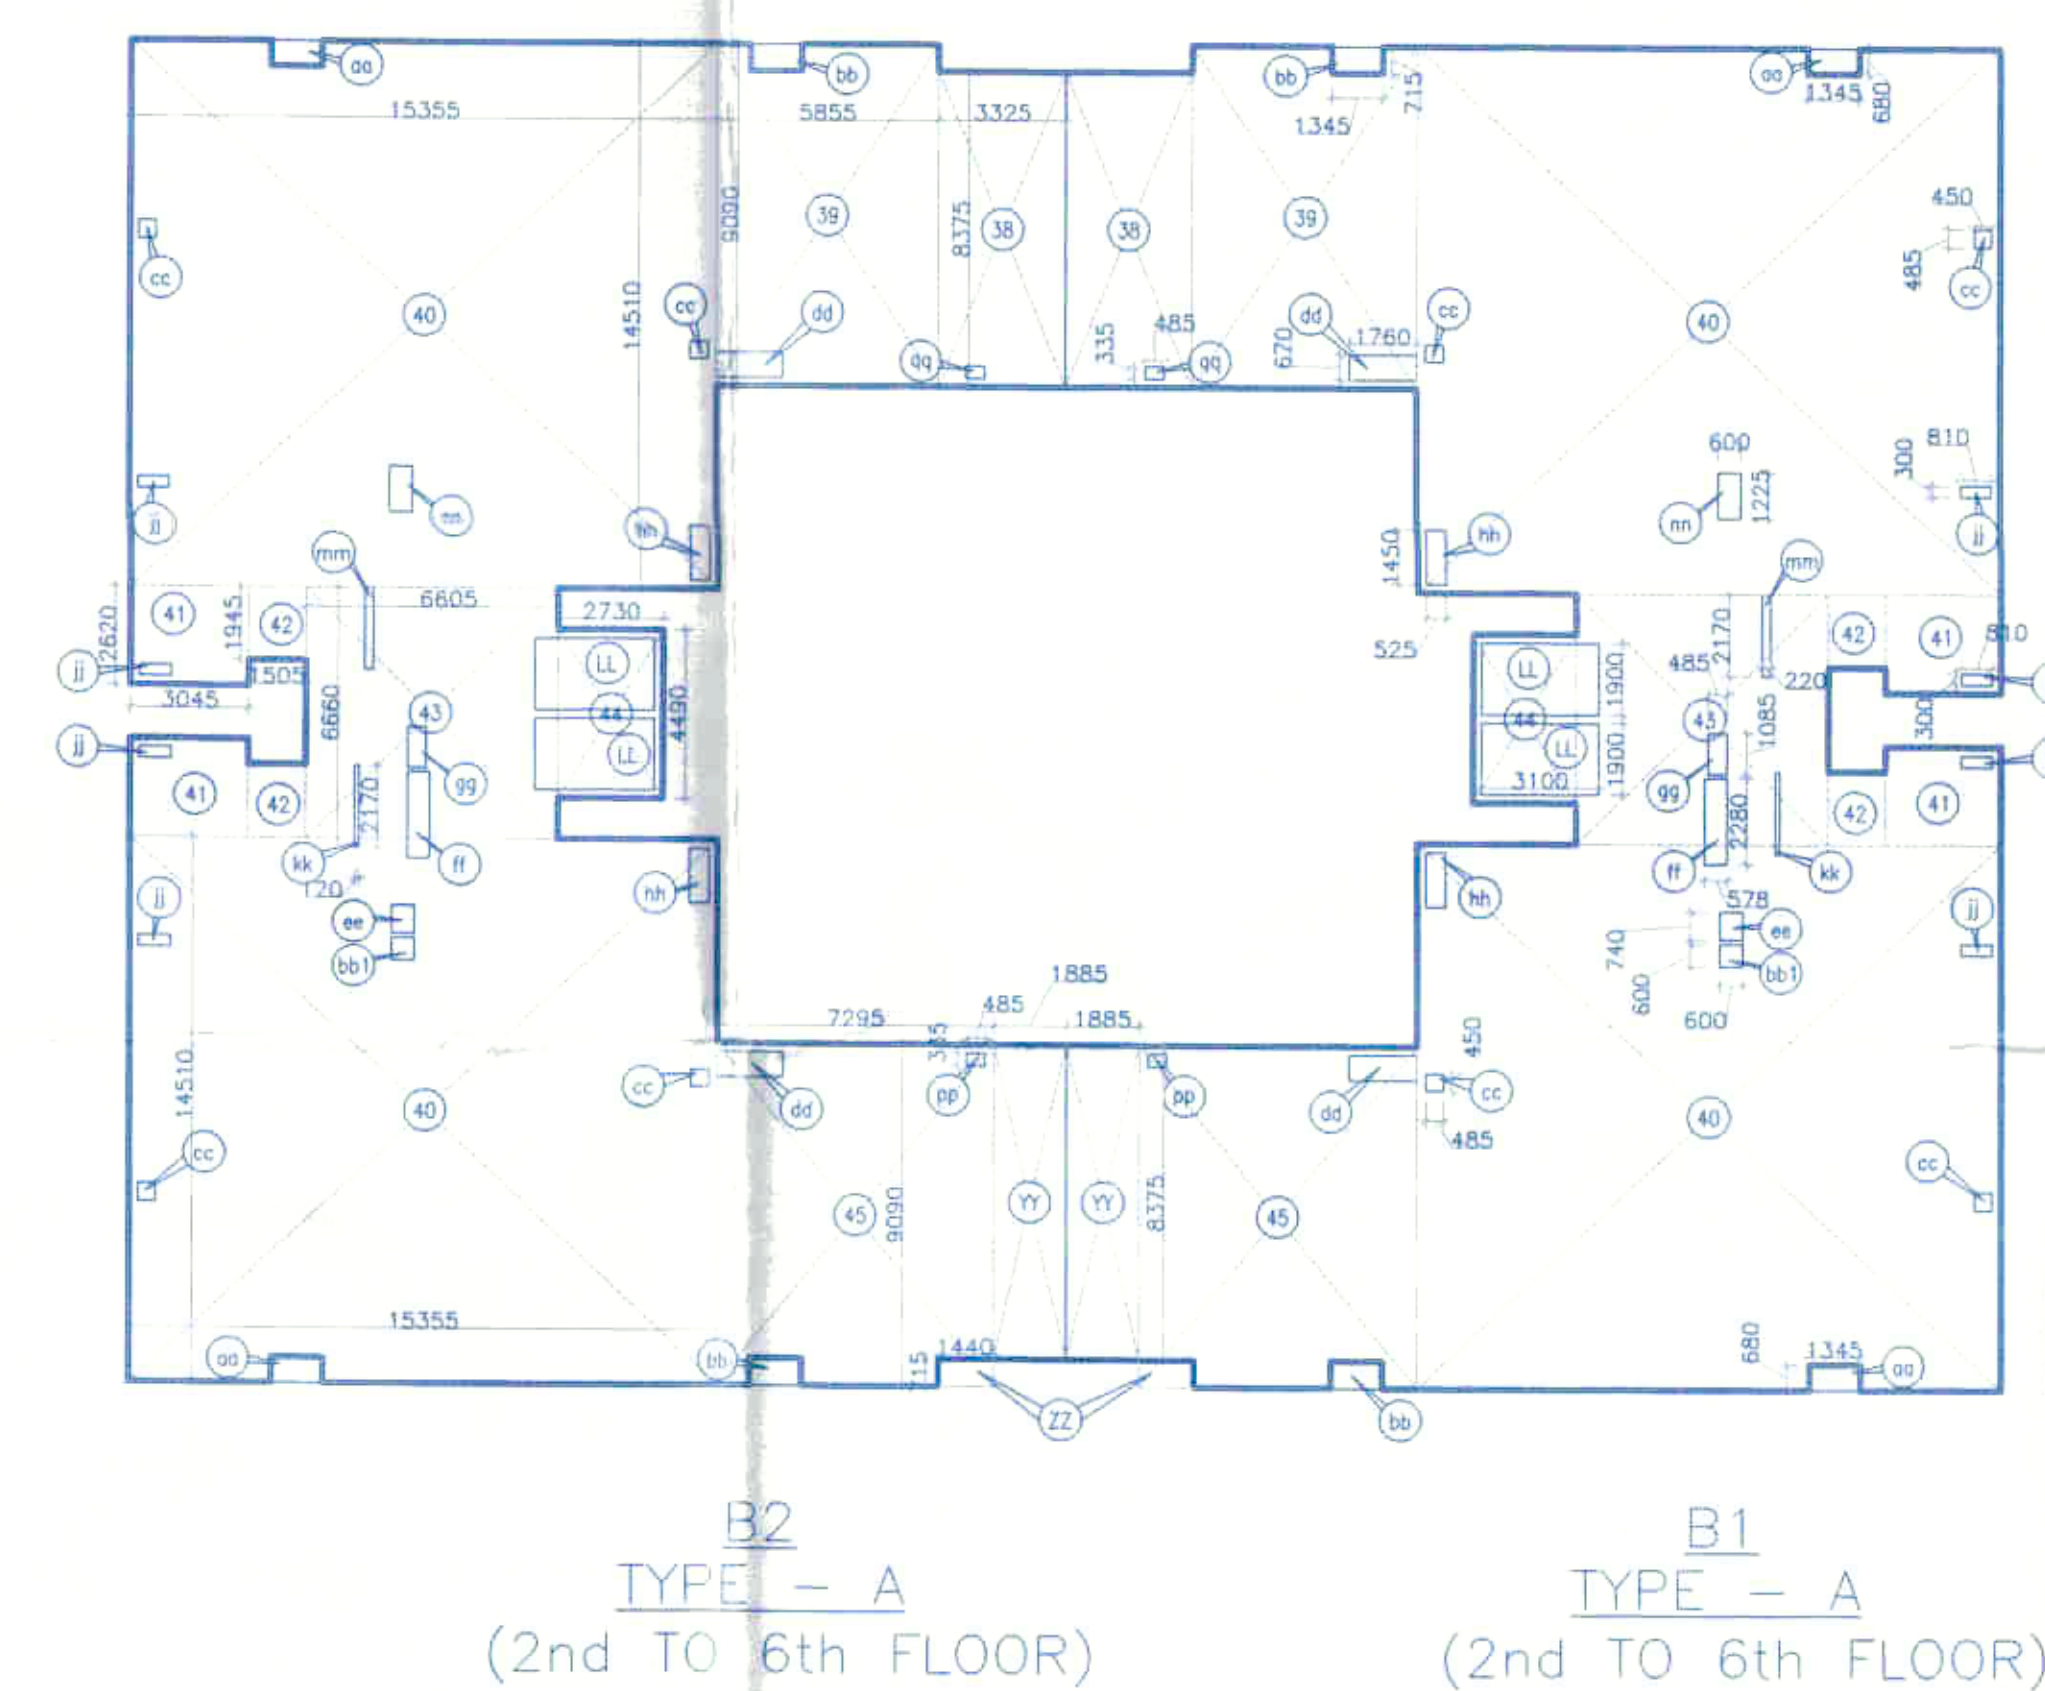

DEDUCTION - 6a									
22	=	2	X	1.440	X	0.715	=	2.050	perm.
						TOTAL	=	2.050	perm.