




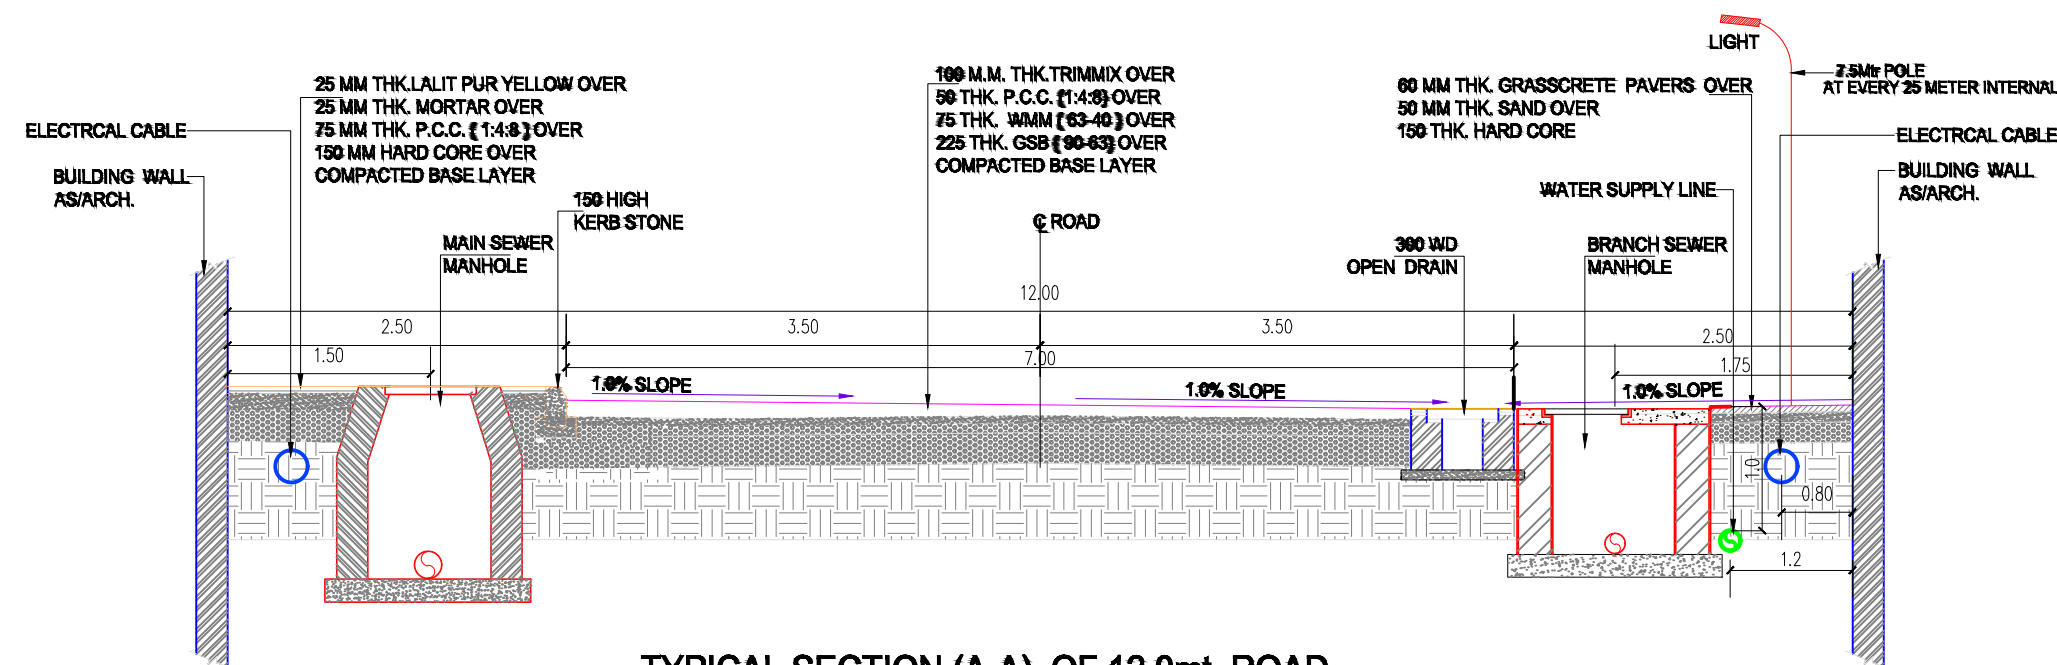

TYPICAL SECTION (A-A) OF 12.0mt. ROAD

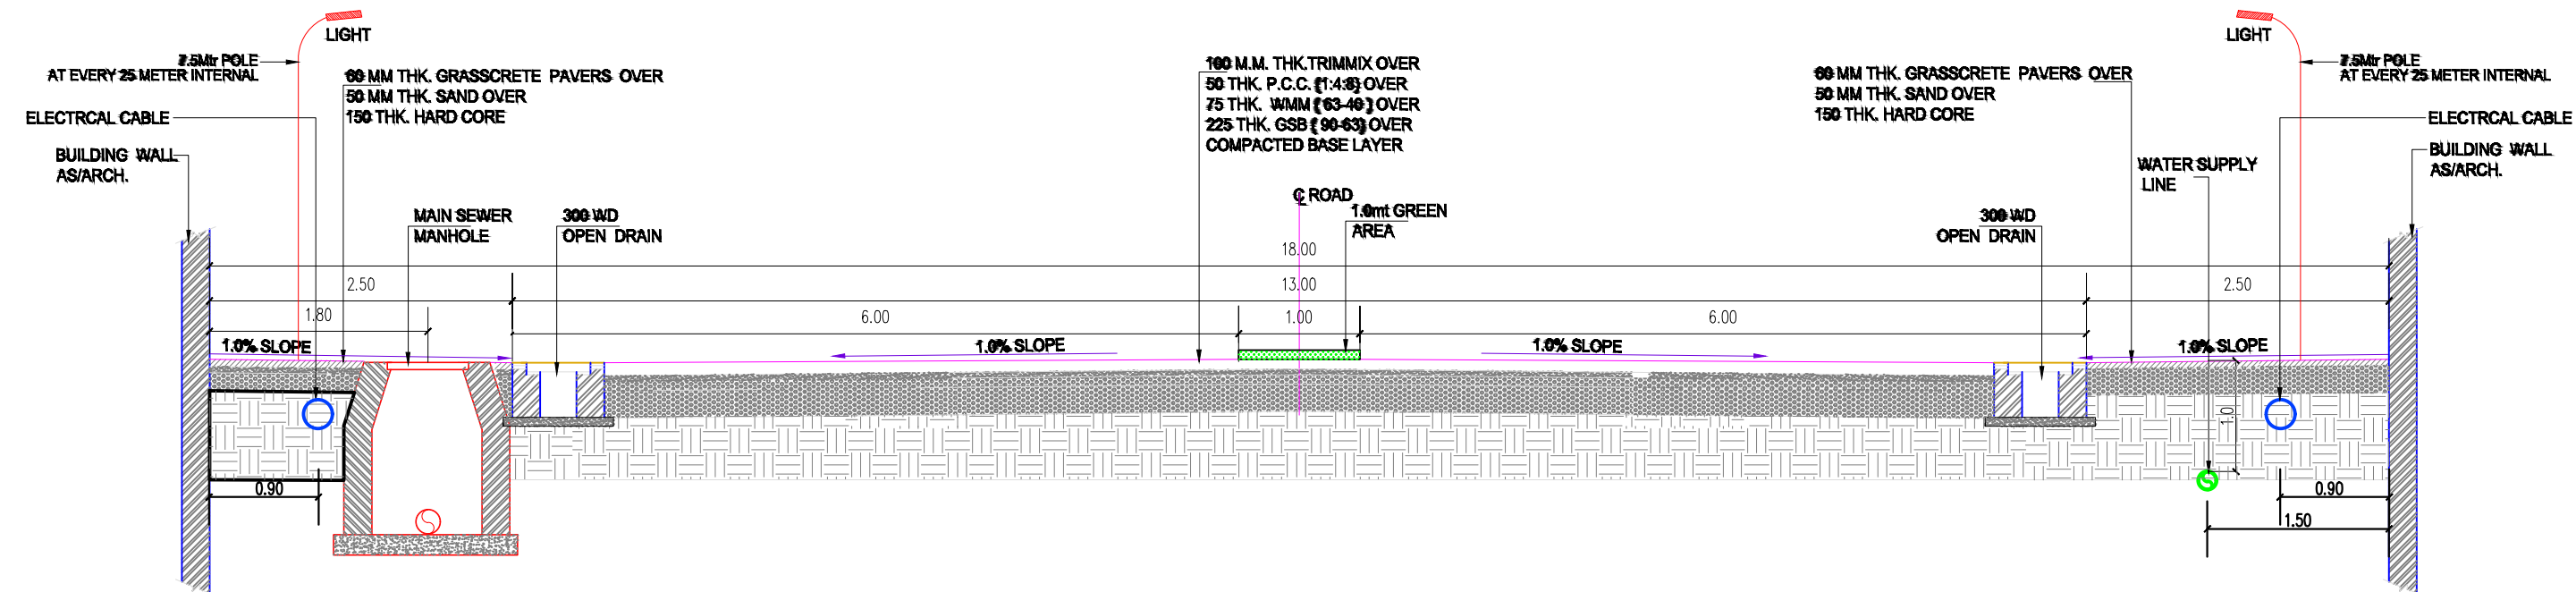

TYPICAL SECTION (B-B) OF 18.0mt. ROAD

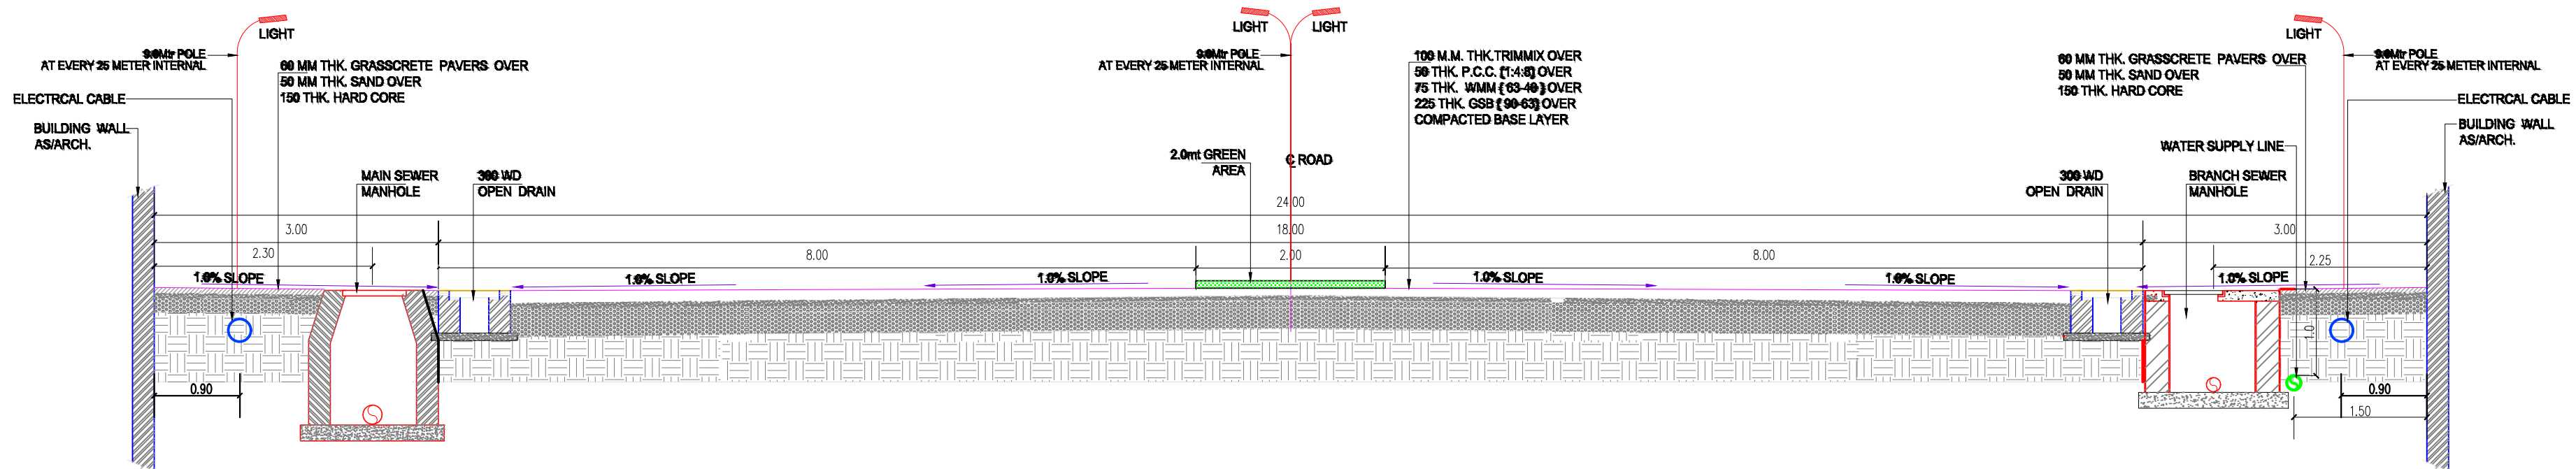

TYPICAL SECTION (C-C) OF 24.0mt. ROAD

PROPOSED REVISED LAYOUT PLAN OF RESIDENTIAL PLOTTED COLONY AREA MEASURING 105.286 ACRES IN SEC -16 & 17 BEARING LICENSE NO. 65 TO 98, SONIPAT BEING DEVELOPED BY RANGOLI BUILDTECH PVT. LTD.

ARCHITECT:-

The Firm

SCO 99, First Floor, SECTOR- 44 C, CHANDIGARH
TEL- 0172-2667151, LOWER GROUND FLOOR, 70,
NAVJEEVAN VIHAR NEW DELHI-110017,
TEL-91-11-26693481, 26692102
E-MAIL :- dssarchitects@gmail.com

MEP CONSULTANTS:-


SRIAN ENGINEERING CONSULTANTS
C2/113, 2nd. Floor, JANAKPURI, NEW
DELHI-110058
Tel: 011-40532854, 25611240
Email: srianphe@gmail.com

CLIENT:-

M/S Rangoli Buildtech (P) Ltd.
1105, Akashdeep Building, Barakhamba road,
New Delhi-110001

DRAWING TITLE:-

DETAIL OF TYPICAL ROAD SECTION

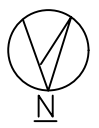

SCALE:
NTS.

DEALT BY:
SANTOSH

DWG. NO.
SNPT/MEP/SEC-01

CHECKED BY:
SRINIVASAN