



Note:-

1. BUILDING WILL BE DESIGNED (STRUCTURES) AS PER RELEVANT IS CODES FOR EARTH QUAKE RESISTANCE.
2. BUILDING IS HAS AUTOMATIC SPRINKLER SYSTEM ON ALL FLOORS.


LEGEND:-

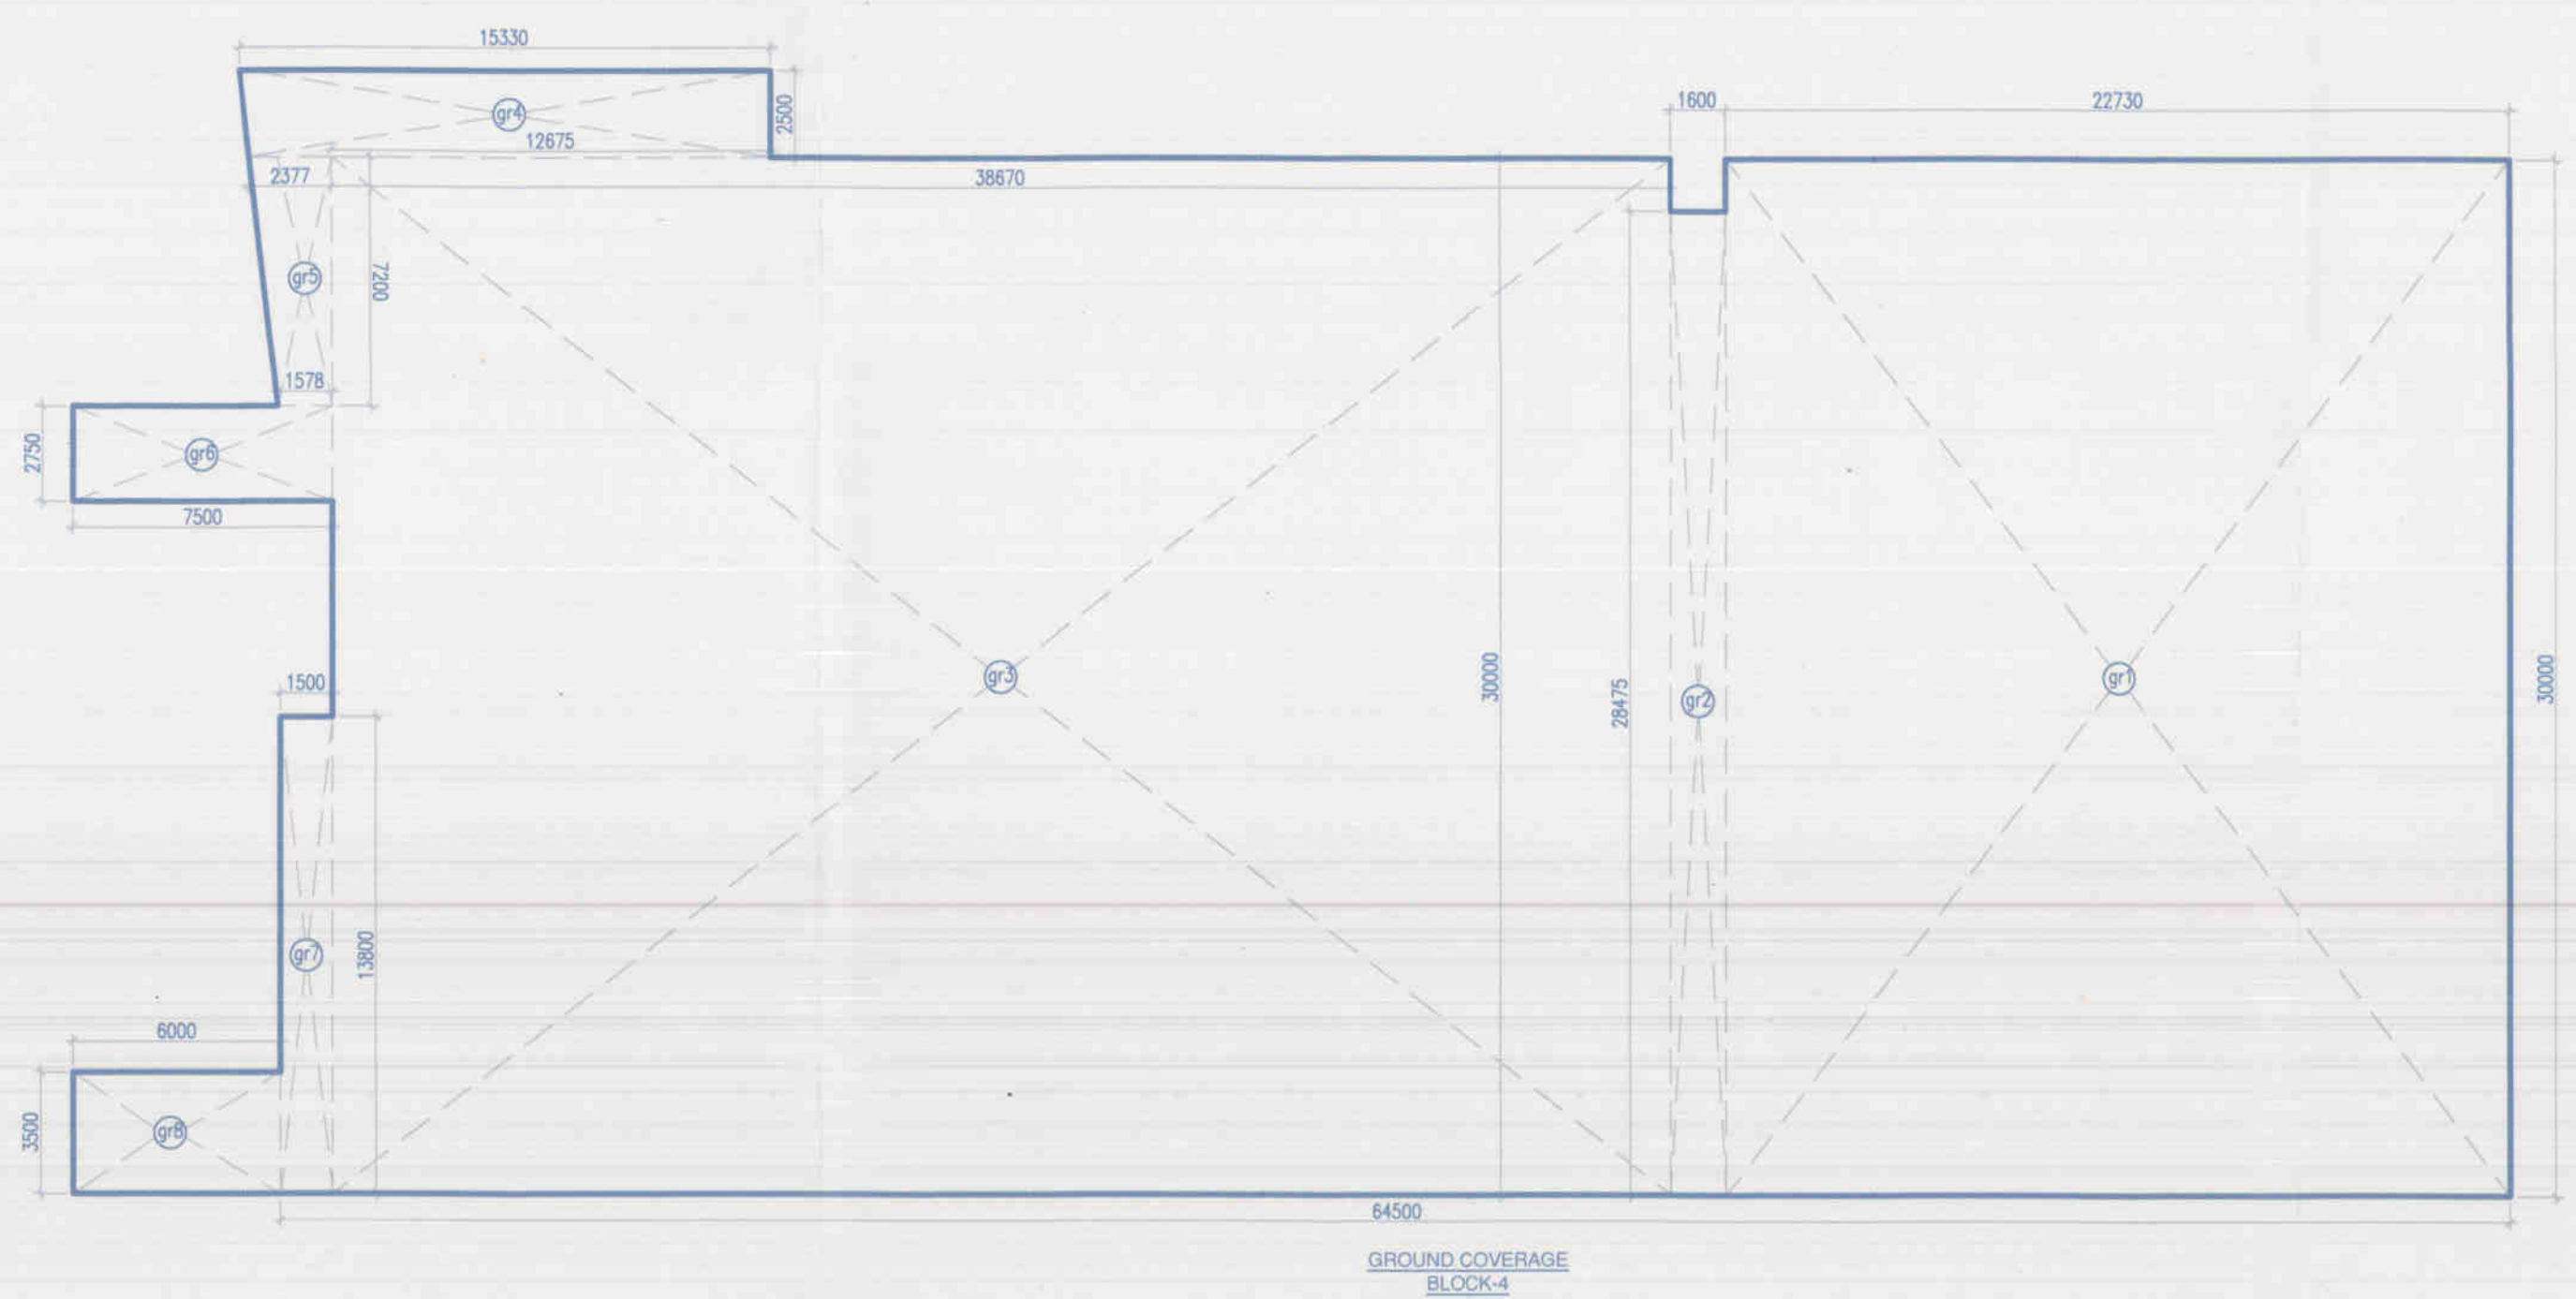


GROUND COVERAGE (BLOCK-4)									
GROSS - A									
g1	=	1	X	22.730	X	30.000	=	681.900	SQM
g2	=	1	X	1.600	X	28.475	=	45.560	SQM
g3	=	1	X	38.670	X	30.000	=	1160.100	SQM
g4	=	0.5	X	(15.300+1.925)	X	2.500	=	17.688	SQM
g5	=	0.5	X	(2.97+1.975)	X	7.200	=	14.238	SQM
g6	=	1	X	7.900	X	2.750	=	21.625	SQM
g7	=	1	X	13.800	X	13.800	=	20.700	SQM
g8	=	1	X	6.000	X	3.500	=	21.000	SQM
TOTAL							=	2092.102	SQM
TOTAL GROUND COVERAGE							=	GROSS - A	
							=	2092.102	SQM

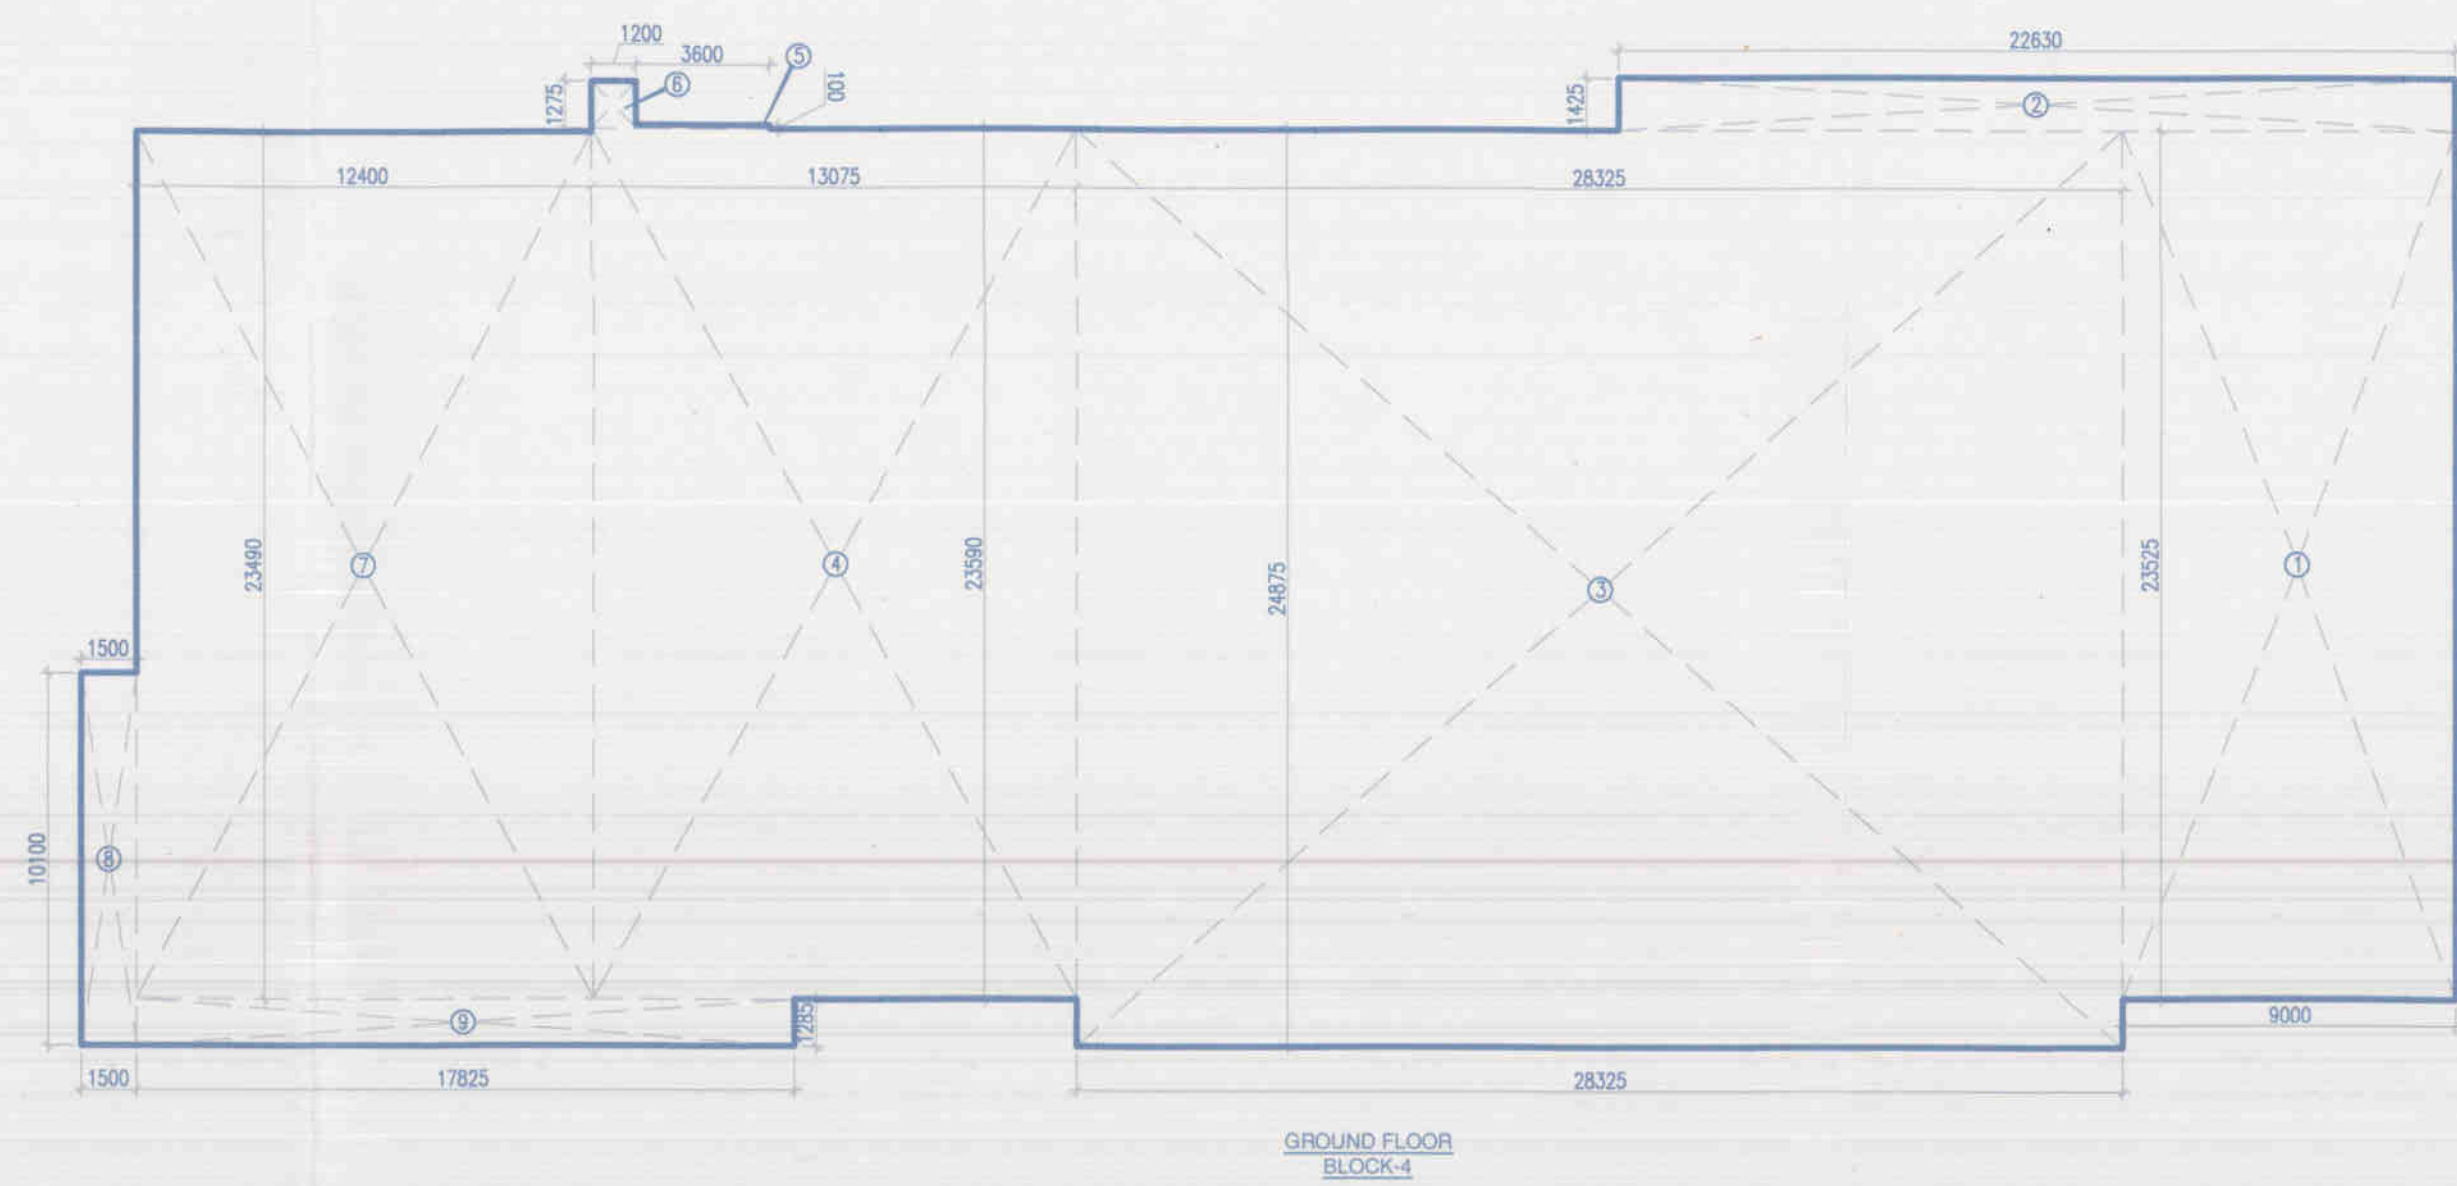

GROUND FLOOR AREA (BLOCK-4)									
GROSS - A									
1	=	1	X	9.000	X	23.525	=	211.725	SCM
2	=	1	X	22.830	X	1.425	=	32.548	SCM
3	=	1	X	28.325	X	24.875	=	704.584	SCM
4	=	1	X	15.075	X	23.500	=	354.439	SCM
5	=	1	X	3.000	X	10.100	=	30.300	SCM
6	=	1	X	1.200	X	1.275	=	1.530	SCM
7	=	1	X	12.400	X	23.400	=	291.276	SCM
8	=	1	X	1.900	X	10.100	=	19.190	SCM
9	=	1	X	17.825	X	1.285	=	22.905	SCM
TOTAL							=	1588.218	SCM
FAR AREA OF GROUND FLOOR		=	GROSS - A		1588.218		SCM		

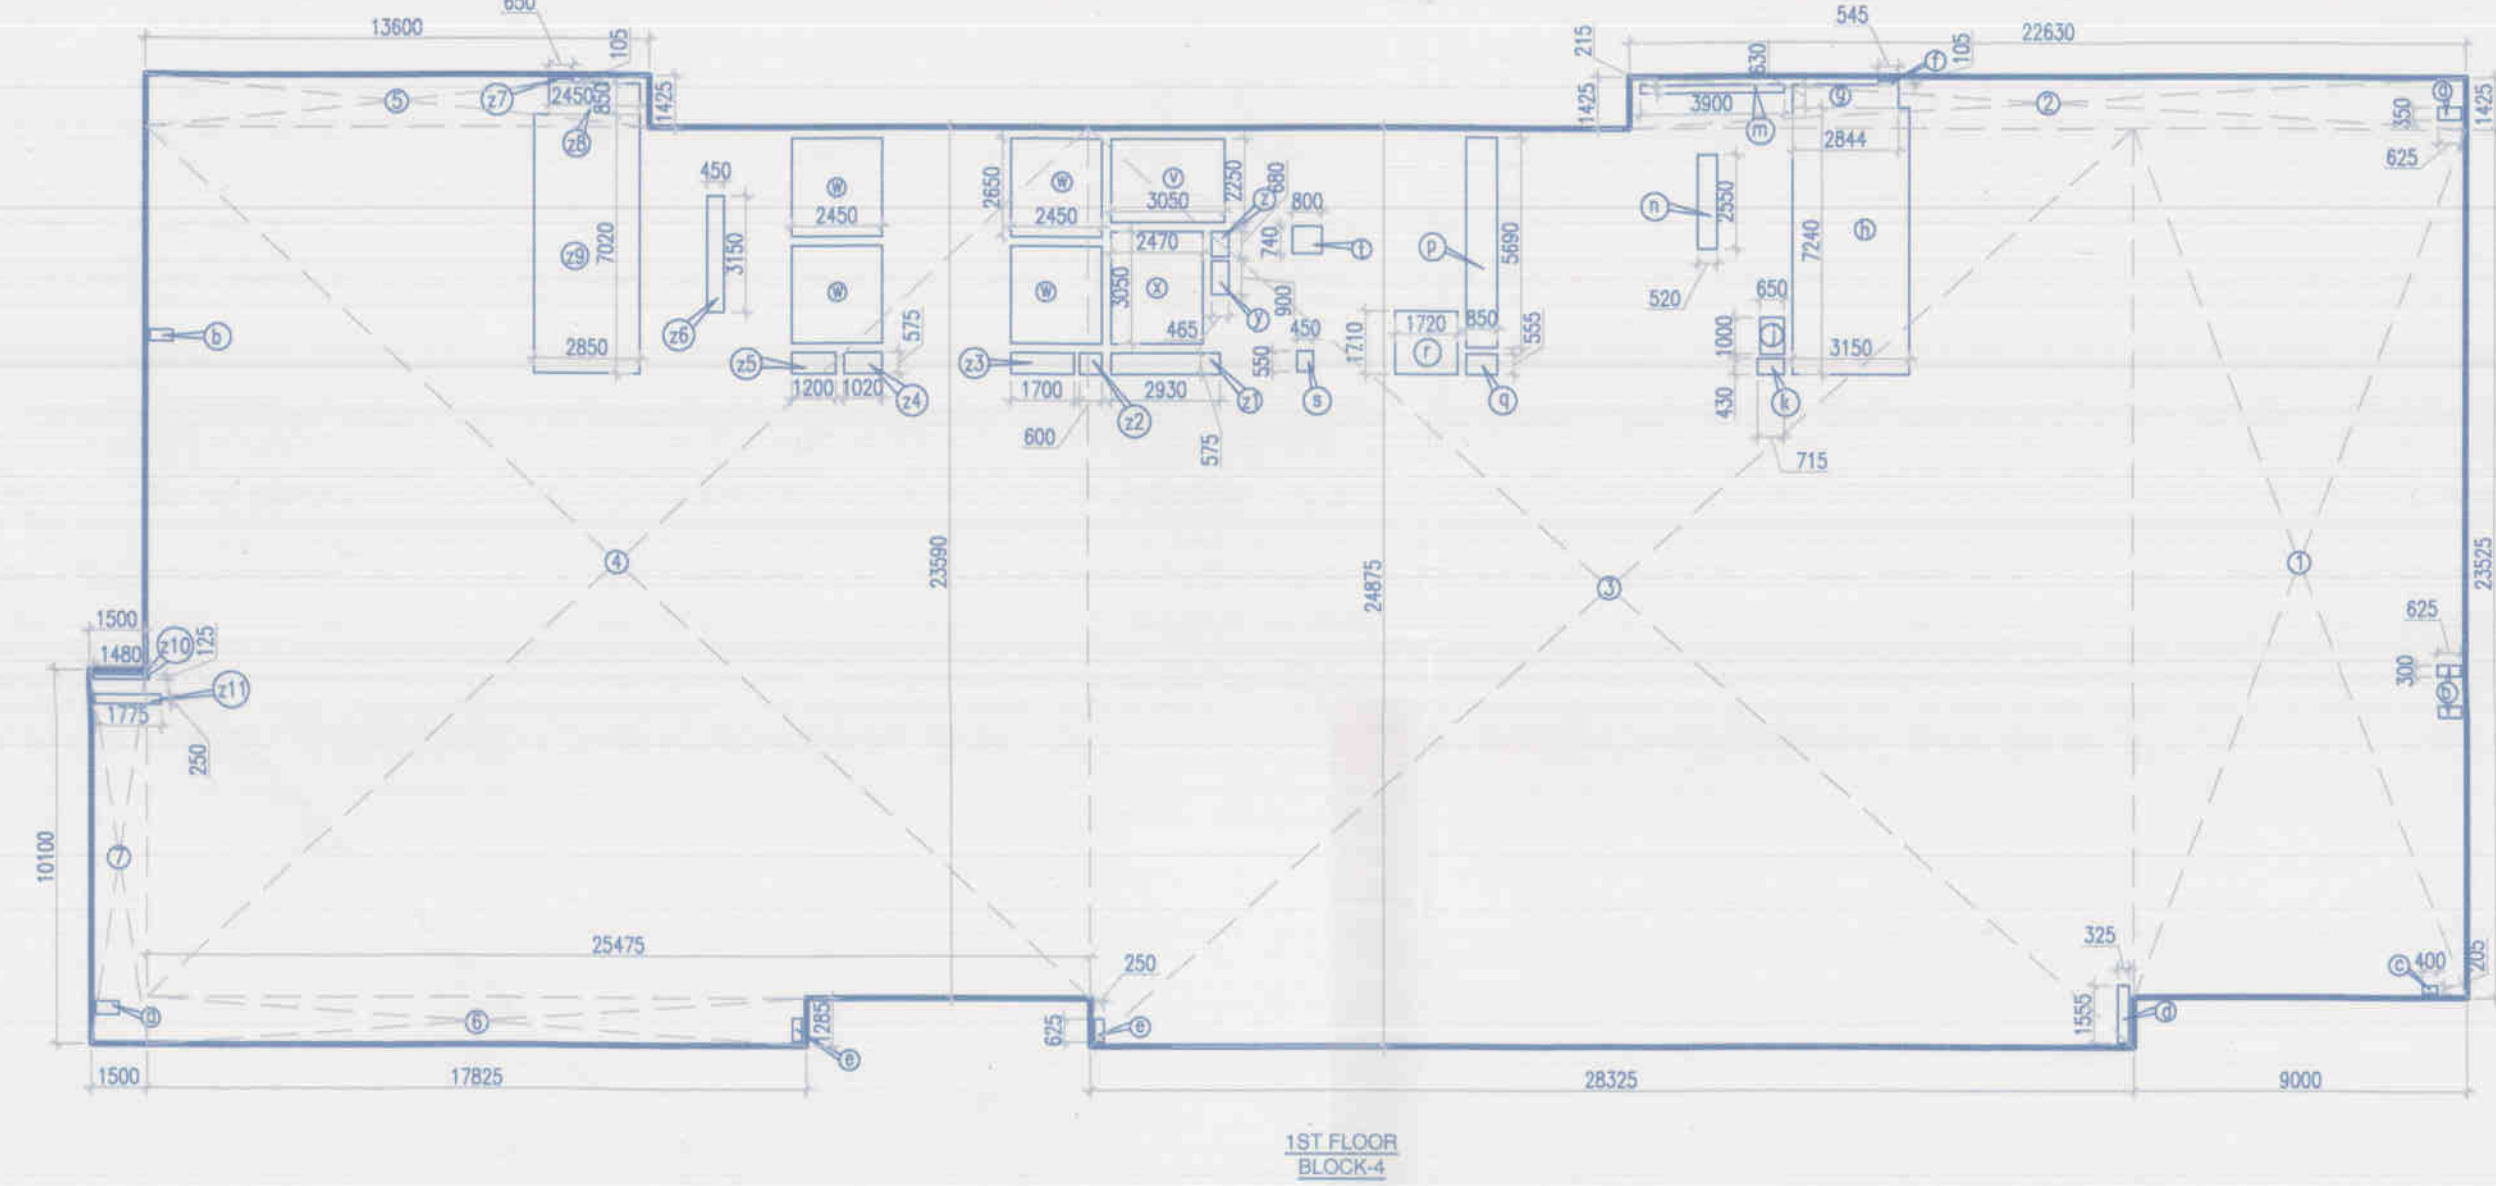

1st FLOOR AREA (BLOCK-4)									
GROSS - A									
1	=	1	X	9.000	X	23.525	=	211.725	SQM
2	=	1	X	22.830	X	1.425	=	32.548	SQM
3	=	1	X	28.325	X	24.975	=	708.558	SQM
4	=	1	X	23.475	X	23.500	=	551.938	SQM
5	=	1	X	13.800	X	1.425	=	19.680	SQM
6	=	1	X	17.825	X	1.285	=	22.905	SQM
7	=	1	X	1.600	X	10.100	=	16.160	SQM
TOTAL							1088.948		
CUTOUT-B									
a	=	2	X	0.825	X	0.350	=	0.438	SQM
b	=	3	X	0.625	X	0.300	=	0.563	SQM
c	=	1	X	0.400	X	0.205	=	0.082	SQM
d	=	1	X	1.325	X	1.555	=	2.096	SQM
e	=	2	X	0.250	X	0.625	=	0.313	SQM
f	=	1	X	0.545	X	0.105	=	0.057	SQM
g	=	1	X	0.944	X	0.650	=	1.192	SQM
h	=	1	X	3.150	X	0.260	=	0.822	SQM
i	=	1	X	0.850	X	1.000	=	0.850	SQM
j	=	1	X	0.715	X	0.430	=	0.307	SQM
k	=	1	X	3.900	X	0.215	=	0.839	SQM
m	=	1	X	0.520	X	2.550	=	1.328	SQM
n	=	1	X	0.850	X	5.690	=	4.837	SQM
o	=	1	X	0.850	X	0.355	=	0.302	SQM
p	=	1	X	1.720	X	1.710	=	2.941	SQM
q	=	1	X	0.400	X	0.550	=	0.220	SQM
r	=	1	X	0.350	X	0.300	=	0.105	SQM
s	=	1	X	1.050	X	0.740	=	0.782	SQM
t	=	4	X	3.050	X	2.250	=	6.883	SQM
u	=	1	X	2.475	X	3.050	=	7.544	SQM
v	=	1	X	0.455	X	0.900	=	0.410	SQM
w	=	1	X	0.455	X	0.900	=	0.410	SQM
x	=	1	X	0.930	X	0.575	=	0.535	SQM
y	=	1	X	0.600	X	0.575	=	0.345	SQM
z	=	1	X	1.700	X	0.575	=	0.987	SQM
aa	=	1	X	1.020	X	0.575	=	0.587	SQM
ab	=	1	X	2.300	X	0.915	=	2.105	SQM
ac	=	1	X	0.450	X	1.150	=	0.518	SQM
ad	=	1	X	0.650	X	0.105	=	0.068	SQM
ae	=	1	X	2.450	X	0.980	=	2.401	SQM
af	=	1	X	2.850	X	7.520	=	21.435	SQM
ag	=	1	X	1.480	X	0.125	=	0.185	SQM
ah	=	1	X	1.775	X	0.200	=	0.355	SQM
TOTAL							108.354		
FAR AREA OF 1ST FLOOR (BLOCK-4)									
= GROSS - A							CUTOUT-B		
= 1088.948							= 108.354		
1088.948							SQM		

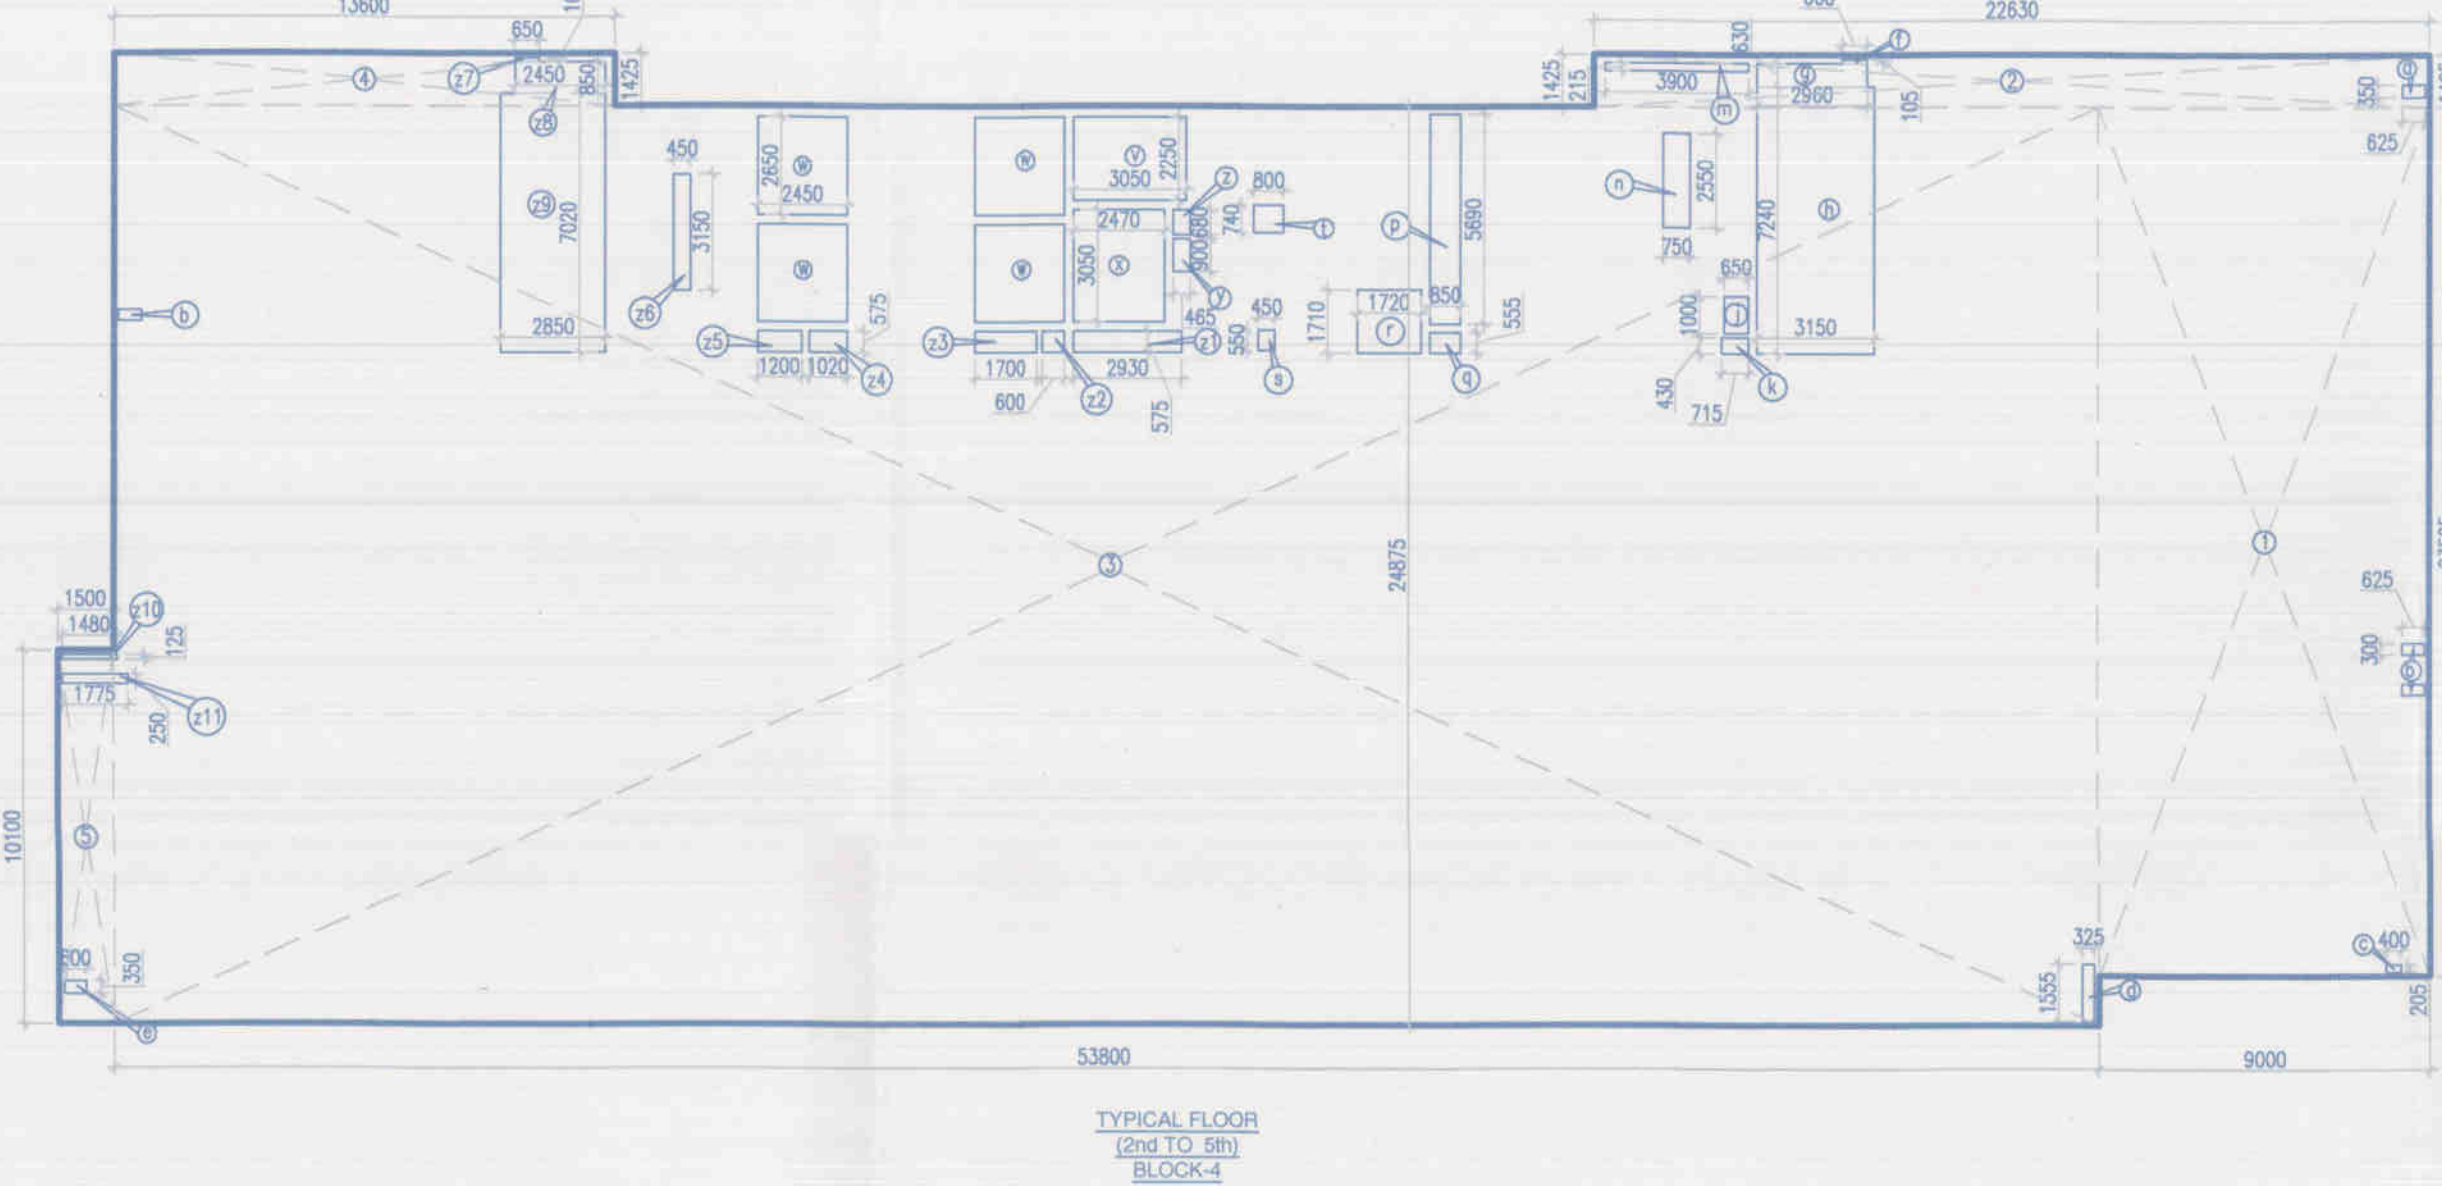


TYPICAL FLOOR AREA (BLOCK-4)									
GROSS - A									
1	=	1	X	9.000	X	23.525	=	211.725	SQM
2	=	1	X	22.830	X	1.425	=	32.548	SQM
3	=	1	X	28.325	X	24.975	=	708.558	SQM
4	=	1	X	15.000	X	1.425	=	21.375	SQM
5	=	1	X	1.800	X	10.100	=	18.180	SQM
TOTAL							=	1068.778	SQM
CUTOUT-B									
a	=	1	X	0.825	X	0.350	=	0.289	SQM
b	=	1	X	0.625	X	0.300	=	0.188	SQM
c	=	1	X	0.400	X	0.205	=	0.082	SQM
d	=	1	X	1.355	X	1.555	=	0.106	SQM
e	=	1	X	0.600	X	0.550	=	0.330	SQM
f	=	1	X	1.905	X	0.630	=	1.200	SQM
g	=	1	X	1.150	X	7.240	=	8.328	SQM
h	=	1	X	0.750	X	1.000	=	0.750	SQM
i	=	1	X	0.715	X	0.430	=	0.307	SQM
j	=	1	X	3.900	X	0.215	=	0.839	SQM
k	=	1	X	0.550	X	2.550	=	1.403	SQM
l	=	1	X	0.750	X	5.690	=	4.287	SQM
m	=	1	X	0.850	X	0.355	=	0.300	SQM
n	=	1	X	1.725	X	1.710	=	2.941	SQM
o	=	1	X	0.400	X	0.550	=	0.220	SQM
p	=	1	X	0.350	X	0.300	=	0.105	SQM
q	=	1	X	1.050	X	2.220	=	2.331	SQM
r	=	4	X	2.450	X	2.650	=	25.970	SQM
s	=	1	X	2.475	X	3.050	=	7.544	SQM
t	=	1	X	0.455	X	0.900	=	0.410	SQM
u	=	1	X	0.455	X	0.900	=	0.410	SQM
v	=	1	X	0.930	X	0.575	=	0.535	SQM
w	=	1	X	0.600	X	0.575	=	0.345	SQM
x	=	1	X	1.700	X	0.575	=	0.987	SQM
y	=	1	X	1.020	X	0.575	=	0.587	SQM
z	=	1	X	2.300	X	0.915	=	2.105	SQM
aa	=	1	X	0.450	X	1.150	=	0.518	SQM
ab	=	1	X	0.650	X	0.105	=	0.068	SQM
ac	=	1	X	2.450	X	0.980	=	2.401	SQM
ad	=	1	X	2.850	X	7.520	=	21.435	SQM
ae	=	1	X	1.480	X	0.125	=	0.185	SQM
af	=	1	X	1.775	X	0.200	=	0.355	SQM
TOTAL							=	106.768	SQM
TOTAL FAR AREA OF 2nd TO 8th FLOOR							=	106.768	SQM
GROSS - A							=	108.768	SQM
CUTOUT-B							=	108.768	SQM

Project:
PROPOSED BUILDING PLAN OF
COMMERCIAL COLONY SITE MEASURING
12.13125 ACRES(LICENSE NO-05 OF
2015 DATED 6-8-2015)IN SECTOR-16
GURGAON MANESAR URBAN COMPLEX
BEING DEVELOPED BY SH.KESHAV DUTT
AND OTHERS IN COLLABORATION WITH
CALDER DEVELOPERS PVT LTD(LC.2895)

Associate Architects

RISIMS
ARCHITECTS

RSMS ARCHITECTS PVT. LTD.
69,Nora Niwas -Bhawani Kunj
(Behind D2), Vasant Kunj,
New Delhi-110070.
Tel.:011-26898616,26898617
www.rsms-orch.com

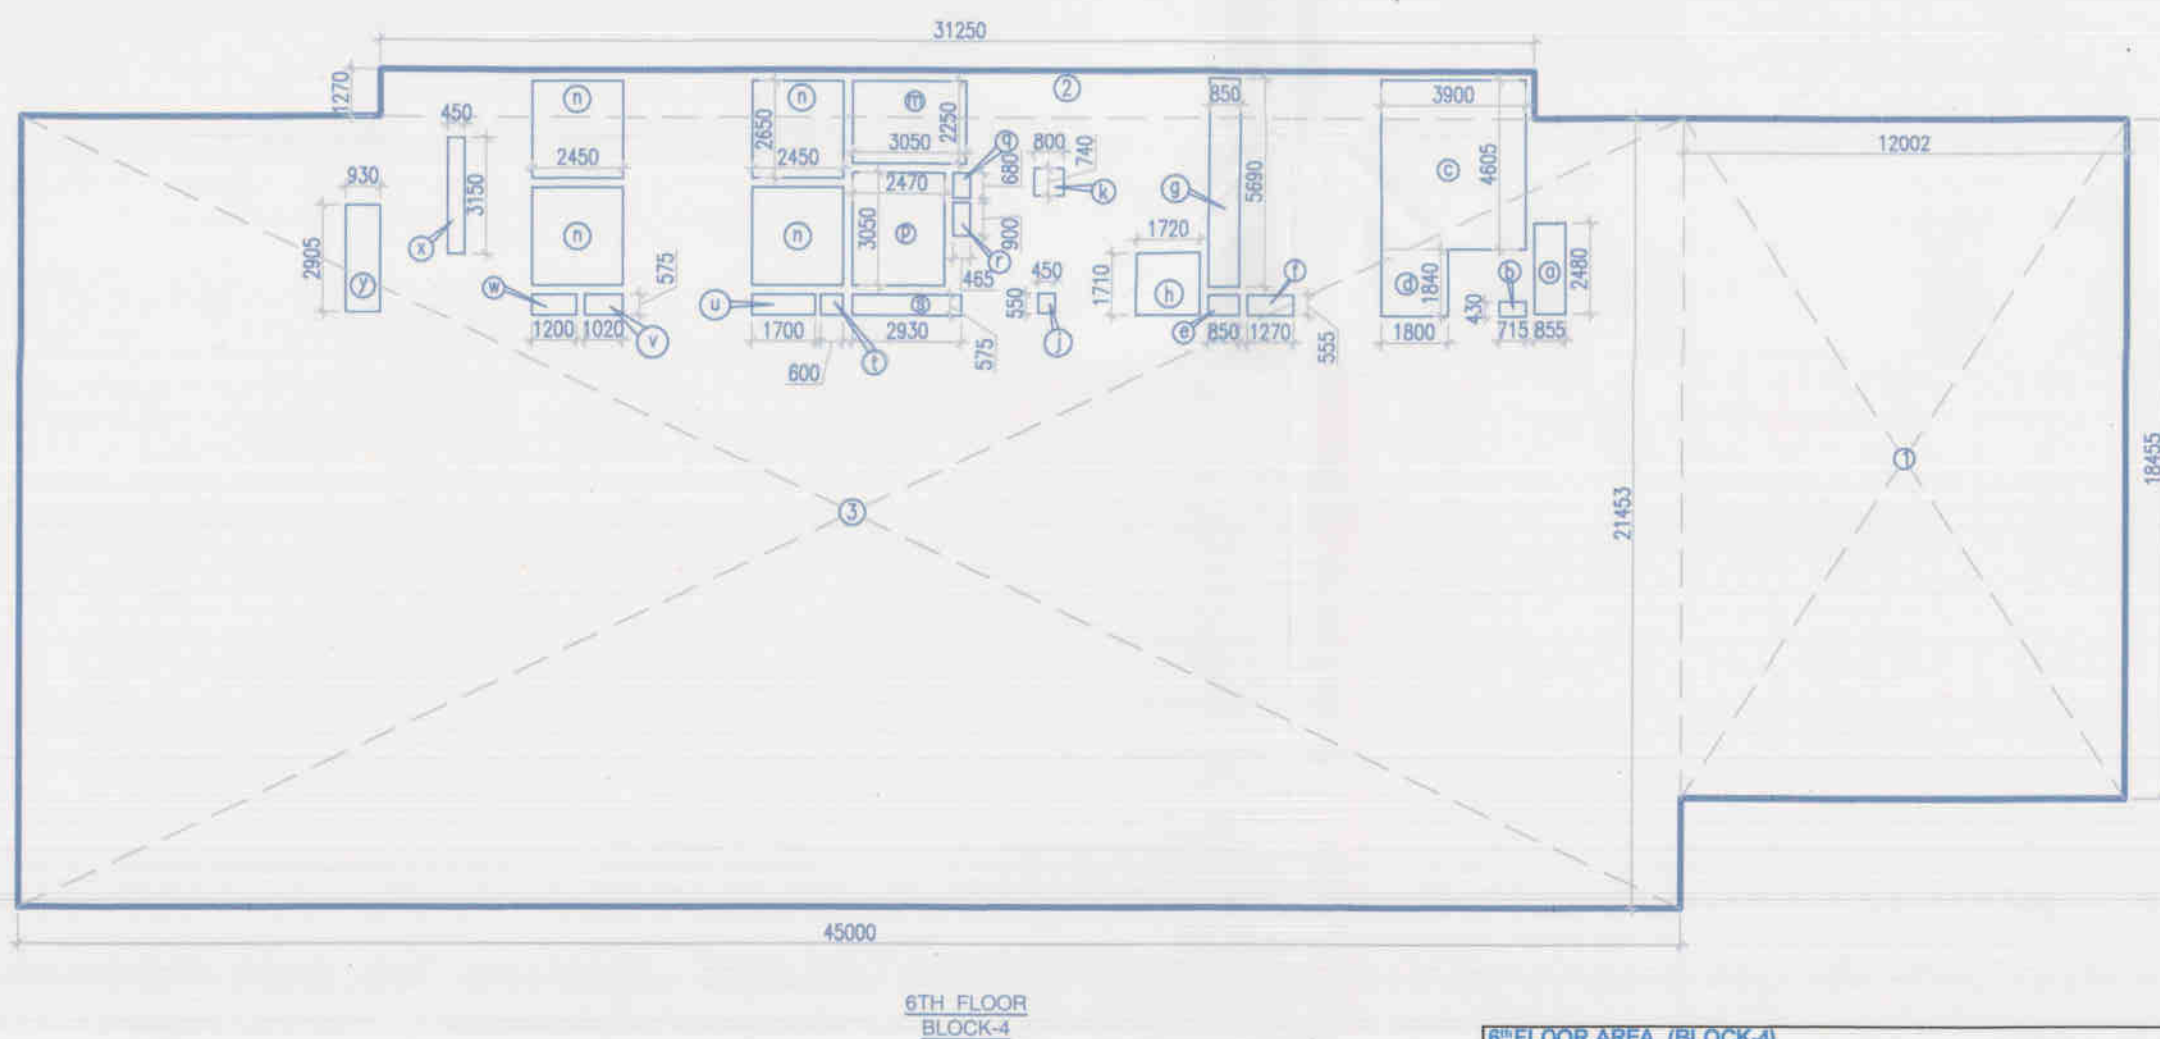

6th FLOOR AREA (BLOCK-4)									
GROSS - A									
1	=	1	X	12.000	X	18.900	=	226.800	SQM
2	=	1	X	17.250	X	1.275	=	22.008	SQM
3	=	1	X	15.000	X	11.425	=	171.375	SQM
TOTAL							=	420.183	SQM
FAR AREA OF 6th FLOOR									
							=	GROSS - A	
							=	420.183	SQM
CUTOUT-B									
a	=	1	X	0.850	X	2.480	=	2.108	SQM
b	=	1	X	0.715	X	0.430	=	0.307	SQM
c	=	1	X	3.900	X	0.215	=	0.839	SQM
d	=	1	X	1.800	X	1.640	=	2.952	SQM
e	=	1	X	0.800	X	0.550	=	0.440	SQM
f	=	1	X	1.270	X	0.550	=	0.700	SQM
g	=	1	X	1.850	X	1.690	=	3.125	SQM
h	=	1	X	1.720	X	1.710	=	2.941	SQM
i	=	1	X	0.600	X	0.575	=	0.345	SQM
j	=	1	X	1.700	X	0.575	=	0.987	SQM
k	=	1	X	0.800	X	0.740	=	0.592	SQM
l	=	4	X	2.450	X	2.250	=	21.938	SQM
m	=	1	X	0.350	X	2.250	=	0.788	SQM
n	=	1	X	2.470	X	3.050	=	7.534	SQM
o	=	1	X	0.455	X	0.900	=	0.410	SQM
p	=	1	X	0.455	X	0.900	=	0.410	SQM
q	=	1	X	0.930	X	0.575	=	0.535	SQM
r	=	1	X	1.020	X	0.550	=	0.561	SQM
s	=	1	X	1.200	X	0.690	=	0.828	SQM
t	=	1	X	1.450	X	3.150	=	4.568	SQM
u	=	1	X	3.455	X	5.175	=	17.900	SQM
v	=	1	X	0.930	X	2.900	=	2.697	SQM
TOTAL FAR AREA OF 6th FLOOR							=	82.999	SQM
							=	GROSS - A	
							=	420.183	SQM
							=	CUTOUT-B	
							=	82.999	SQM
							=	144.874	SQM