


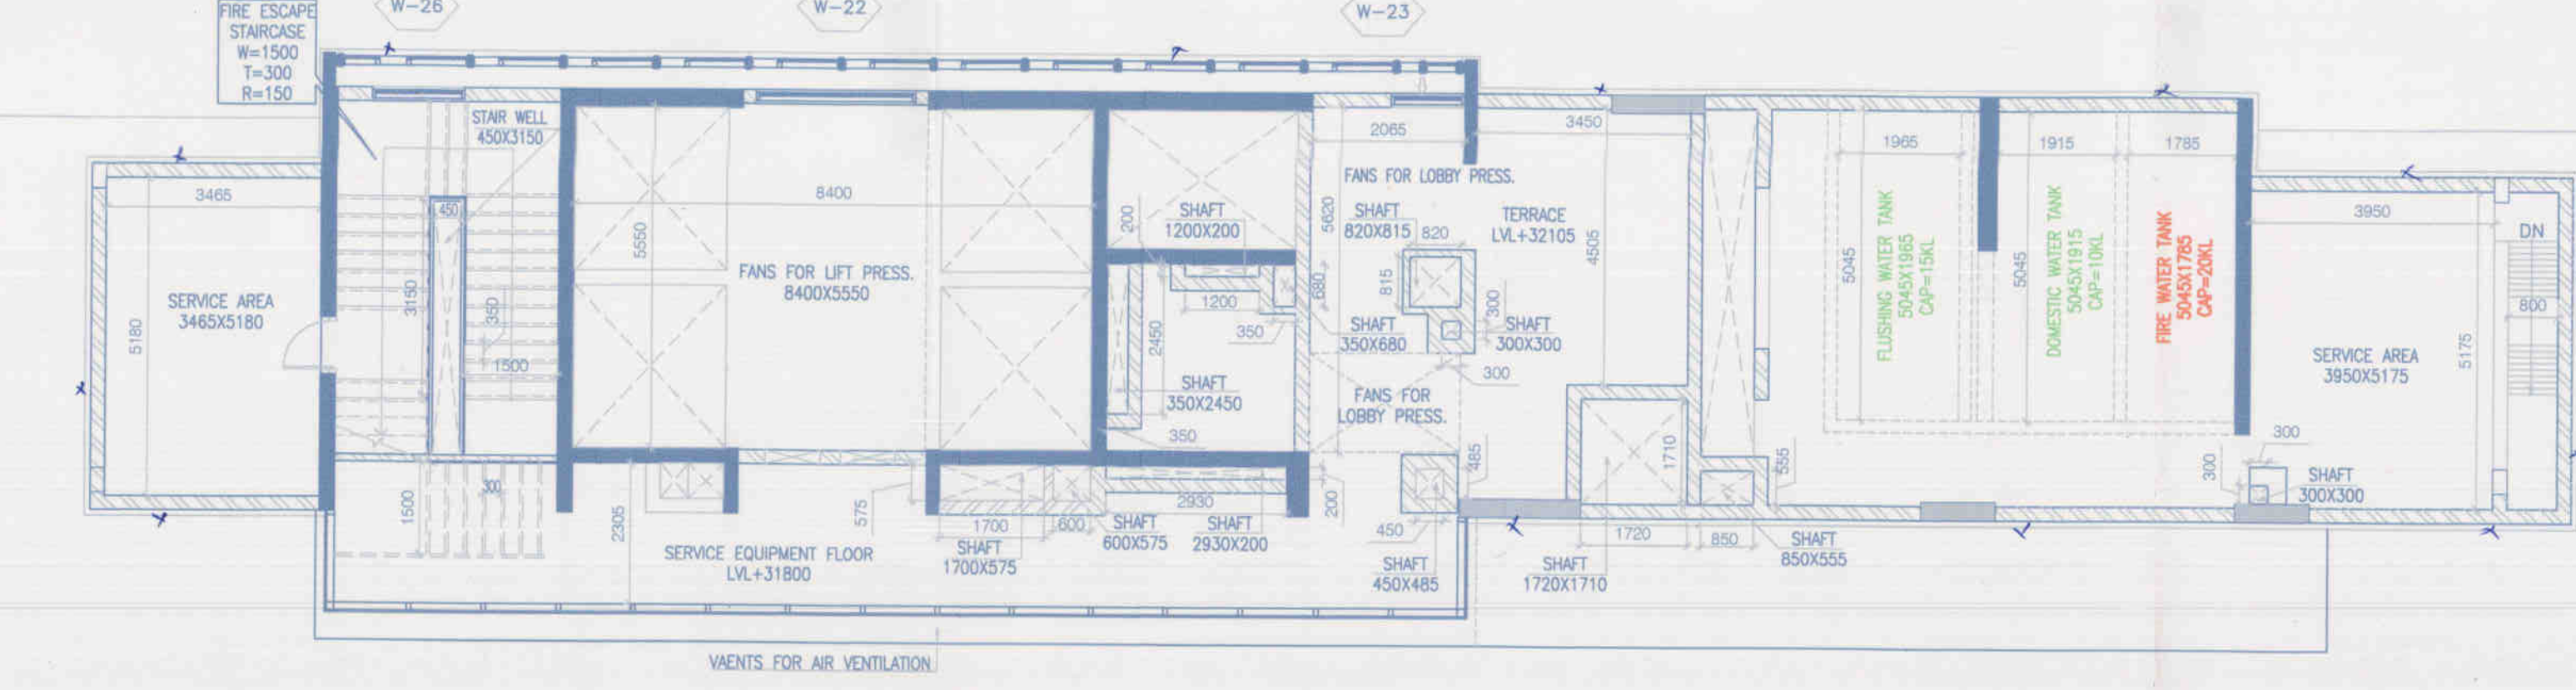

Note:-

LEGEND:- FIRE	
	FIRE HOSE CABINET
	150#HYDRANT PIPE
	80ØDRAIN PIPE
	150SPRINKLER PIPE

(S) 1500 SOIL PIPE H.C.I.P.
 (W) 1000 WASTE & VENT PIPE H.C.I.P.
 (A) 750 A.S.PIPE H.C.I.P.
 (R) 2000 RAIN WATER PIPE
 (R) 1500 RAIN WATER PIPE
 (FR) FLUSHING RISER TO OHT
 (DR) DOMESTIC RISER TO OHT
 (DS) DOMESTIC DROP PIPE
 (FS) FLUSHING DROP PIPE

SIZE
 SYSTEM DIGR

R|S|M|S
ARCHITECTS


 D.T.P. (H)
 Member Secretary
 B.P.C.


 W.S. (G)
 Member
 B.P.C.


 C.T.P. (H)
 Chairman
 B.P.C.


 D.L.


 B.S.


 D.L.

Superintending Engineer
HUDA, Panchkula.

(RAM AVTAR BASSI)
A.D.

(BALWANT SINGH)
S.D.



For Calder Developers Private Limited

6th FLOOR, 7th FLOOR,
SERVICE FLOOR
(BLOCK-4)