


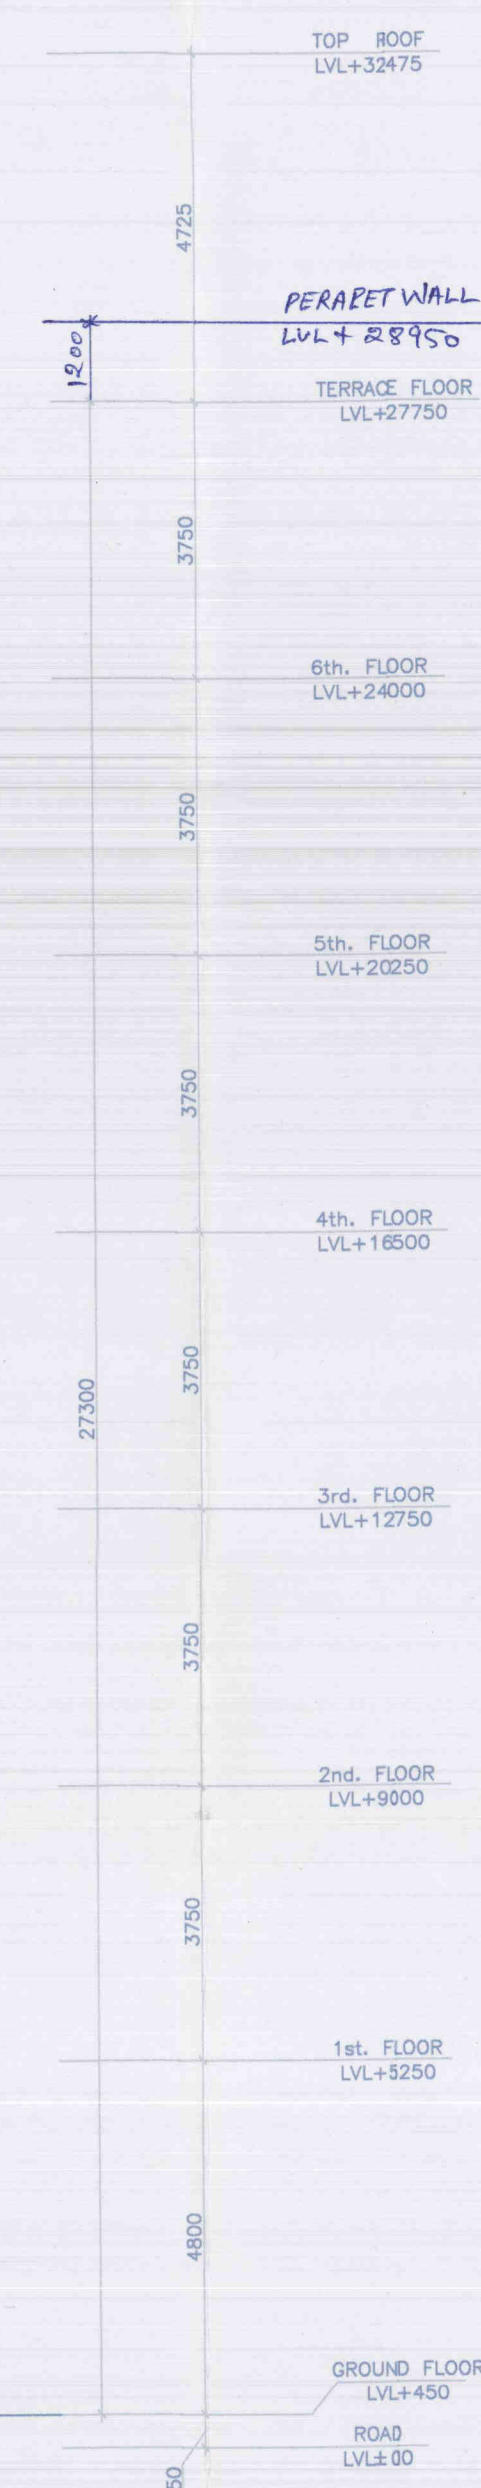

ELEVATION-01
(OFFICE TOWER)



ELEVATION-02
(OFFICE TOWER)



ELEVATION-03
(OFFICE TOWER)



ELEVATION-04
(OFFICE TOWER)

Note:-

1. BUILDING WILL BE DESIGNED (STRUCTURES) AS PER RELEVANT IS CODES FOR EARTHQUAKE RESISTANCE.
2. BUILDING HAS AUTOMATIC SPRINKLER SYSTEM ON ALL FLOORS.
3. BUILDING IS ARTIFICIALLY LIGHTED MECHANICALLY VENTILATED & CENTRALLY AIRCONDITIONED WITH 100% POWER BACKUP.

LEGEND:-

Project:

PROPOSED BUILDING PLAN OF COMMERCIAL AREA MEASURING 3.34 ACRES FORMING PART OF RESIDENTIAL PLOTTED COLONY IN SECTOR 81,82,82A,83&85, MANESAR HARYANA.-LICENCED NO.113 OF 2008. (COMMERCIAL AREA LICENCED IN FAVOUR OF M/s MARK BUILDTech PVT.LTD.) BEING DEVELOPED BY: M/s VATIKA LAND BASE PVT.LTD.

Associate Architects

RISMS
ARCHITECTS

RSMS ARCHITECTS PVT. LTD.

69,Nora Niwas Bhawani Kunj
(Behind D2), Vasant Kunj,
New Delhi-110070.
Tel.:011-26898616,26898617
www.rsms-arch.com

Architect (HQ) *[Signature]*
B.P.C. Secretary
B.P.C. Secretary
B.P.C. Secretary

OWNER'S SEAL & SIGNATURE *[Signature]* (RAMAVTAR BASSI) (BALWANT SINGH)

For Vatika Limited
[Signature]
Authorized Signatory

ARCHITECT'S SEAL & SIGNATURE



AUGUST.-2016. Scale : 1:100

Drawing Title:-
Elevation 01,02,03 & 04
(Office Tower)

Drawing No:-
A5-01_04-C