
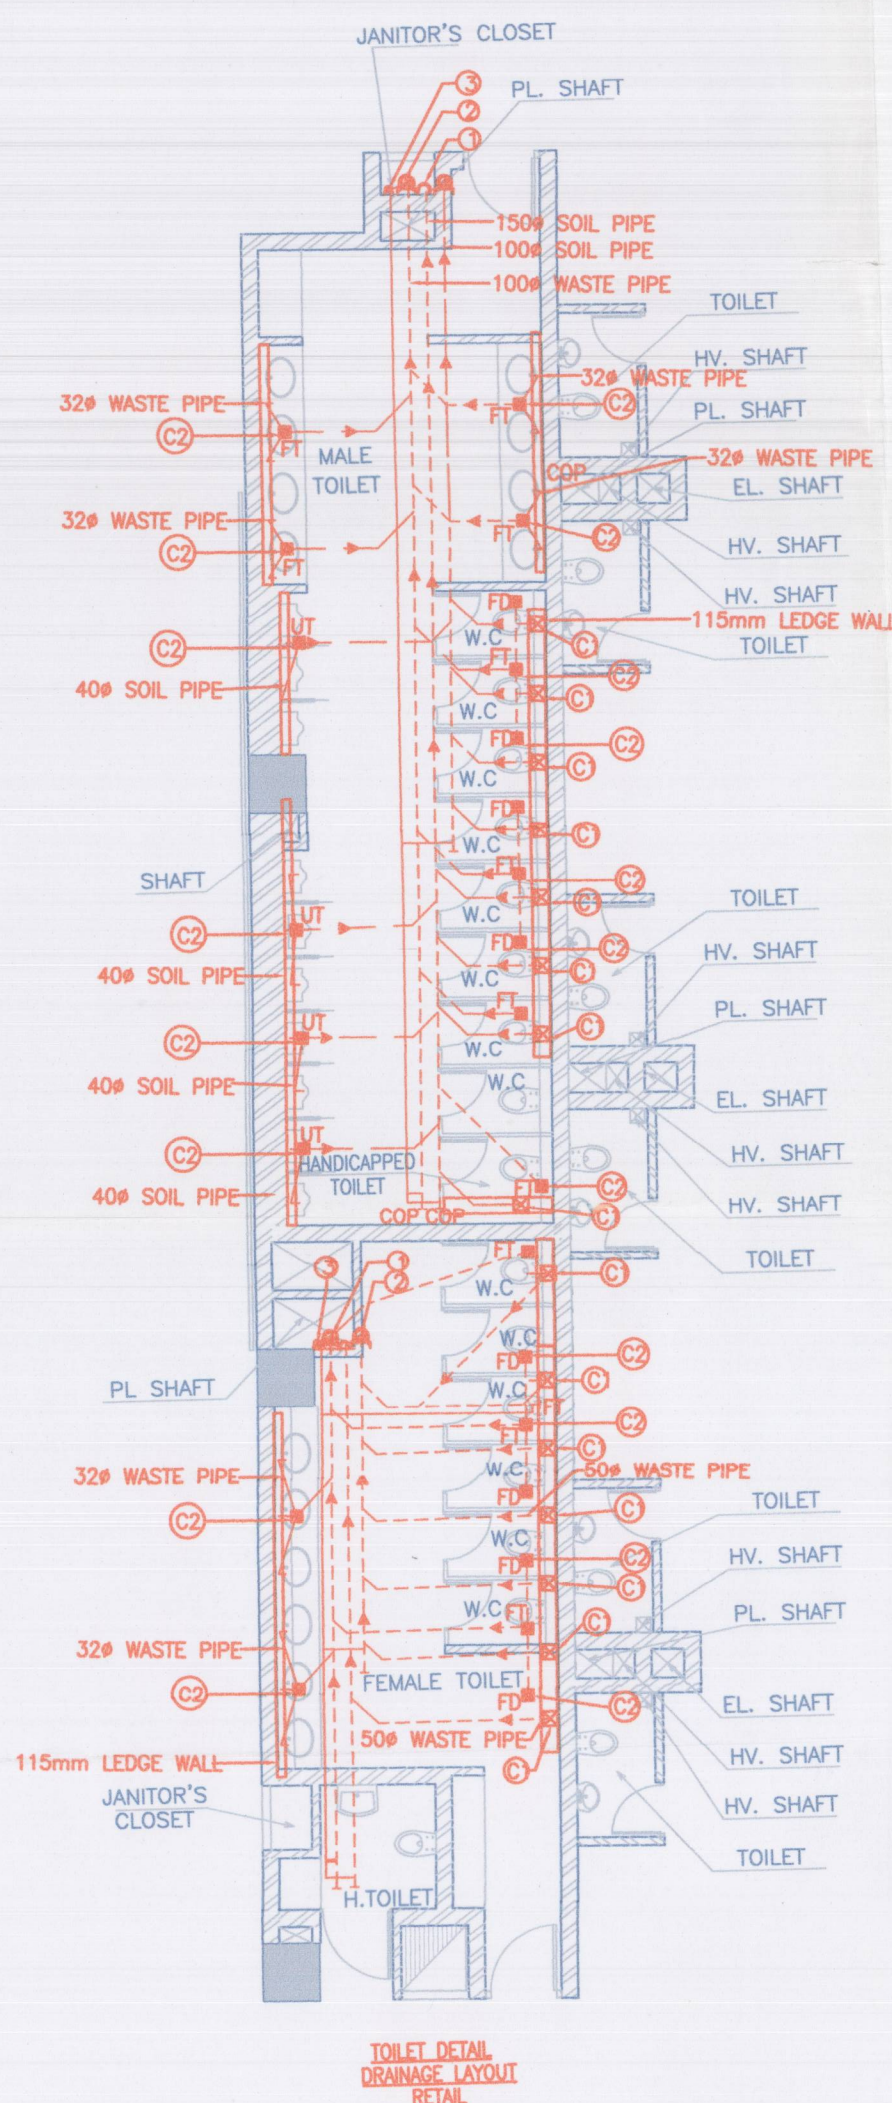
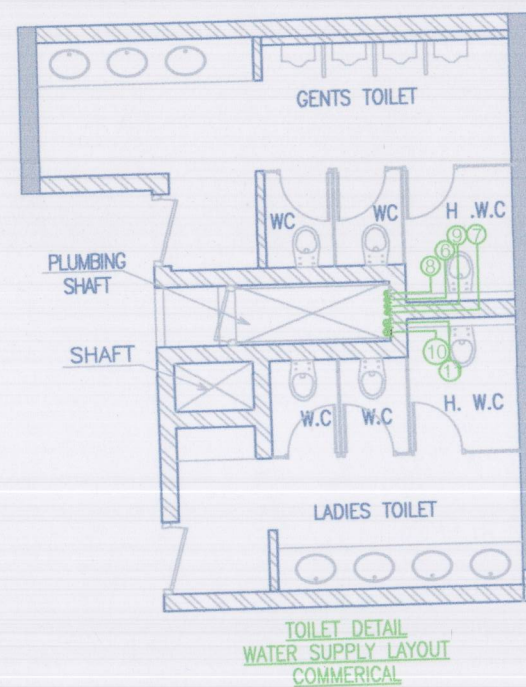


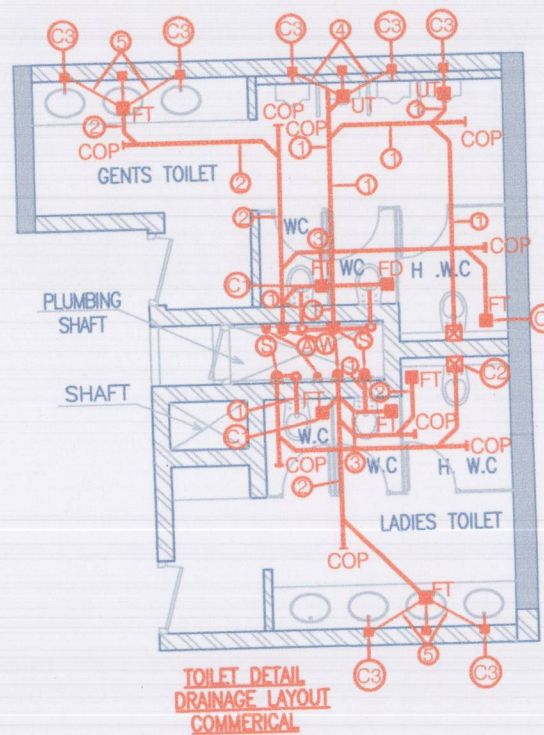

S.NO.	DESCRIPTION	LEGEND
1.	150mm SOIL & VENT PIPE	①
2.	150mm WASTE & VENT PIPE	②
3.	75mm ANTI SYPHONAGE VENT PIPE	③
4.	200mm RAIN WATER PIPE	④
5.	(FLUSHING) RISER PIPE	⑤
6.	DOMESTIC RISER PIPE	⑥
7.	SOFT WATER RISER/SUPPLY	⑦
8.	150mm MS SPRINKLER PIPE	⑧
9.	150mm MS HYDRANT PIPE	⑨
10.	80mm MS DRAIN PIPE	⑩
11.	FIRE HOSE CABINET	FHC
12.	CUTOUT 200X200	C1
13.	CUTOUT 150X150	C2
14.	FLOOR TRAP	FT
15.	FLOOR DRAIN	FD
16.	URINAL TRAP	UT
17.	CLEAN OUT PLUG	COP
18.	250mm DRAINAGE LINE	
19.	250mm DRAINAGE LINE	
	MANHOLE DRAINAGE	
	MANHOLE SEWERAGE	

S.NO.	DESCRIPTION
①	150mm SOIL & VENT PIPE
②	150mm WASTE & VENT PIPE
③	75mm ANTI SYPHONAGE VENT PIPE
④	150mm RAIN WATER PIPE
⑤	150mm MS SPRINKLER PIPE
⑥	150mm MS HYDRANT PIPE
⑦	80mm MS DRAIN PIPE
FHC	FIRE HOSE CABINET
C1	CUTOUT 150X150 FOR FT & FD
C2	CUTOUT 200X200 FOR WC
C3	CUTOUT 100X100 FOR WB
⑧	100mm SOIL PIPE
⑨	100mm WASTE PIPE
⑩	50mm WASTE PIPE
⑪	40mm SOIL PIPE
⑫	32mm WASTE PIPE
⑬	CWS-D) RISER GROUND TO 12TH FLOOR
⑭	(CWS-D) RISER ABOVE 12TH FLOOR
⑮	CWS-F) RISER GROUND TO 12TH FLOOR
⑯	(CWS-F) RISER ABOVE 12TH FLOOR
⑰	65mm DOMESTIC RISER PIPE TO FILL O.H.T
⑱	65mm FLUSHING RISER PIPE TO FILL O.H.T

3. BUILDING IS ARTIFICIALLY LIGHTED MECHANICALLY
VENTILATED & CENTRALLY AIRCONDITIONED.
WITH 100% POWER BACKUP

Note:-

1. BUILDING WILL BE DESIGNED (STRUCTURES)
AS PER RELEVANT IS CODES FOR EARTHQUAKE
RESISTANCE.

2. BUILDING HAS AUTOMATIC
SPRINKLER SYSTEM ON ALL FLOORS.

LEGEND:-

Architect (HQ)

(RAM AVTAR BASSI) A.D.

14/11/17

AD

PA

ATP

Checked and found ok for Public Health
(Internal) Service only subject to comments in
in forwarding letter No. SE(HQ)/17/11/17

Superintending Engineer (HQ)
HUDA, Panchkula.

14/11/17

(BALWANT SINGH) S.D.

VATIKA LIMITED

Auth. Signatory

Project:

PROPOSED BUILDING - PLAN OF
COMMERCIAL AREA MEASURING 3.34
ACRES FORMING PART OF RESIDENTIAL
PLOTTED COLONY IN SECTOR
81,82,83,84,85, MANESAR
HARYANA - LICENCED NO.113 OF 2008.
(COMMERCIAL AREA LICENCED IN FAVOUR
OF M/s MARK BUILDTECH PVT.LTD.)
BEING DEVELOPED BY:
M/s VATIKA LAND BASE PVT.LTD.

Associate Architects

RSMS
ARCHITECTS

RSMS ARCHITECTS PVT. LTD.
69, Nora Niwas Bhawani Kunj
(Behind D2), Vasant Kunj,
New Delhi-110070.
Tel.: 011-26898616, 26898617
www.rsms-arch.com

OWNER'S SEAL
& SIGNATURE

ARCHITECT'S SEAL
& SIGNATURE

ARCHITECT'S SEAL
& SIGNATURE

AUGUST-2016. Scale : 1:100

Drawing Title:-

Toilet Detail for
Commercial & Retail

Drawing No:-

AB-30-C_R

PROPOSED BUILDING - PLAN OF COMMERCIAL
AREA MEASURING 3.34 ACRES FORMING PART
OF RESIDENTIAL PLOTTED COLONY IN SECTOR
81,82,83,84,85, MANESAR
HARYANA - LICENCED NO.113 OF 2008.

RO-SUB.

VATIKA-RET-12