
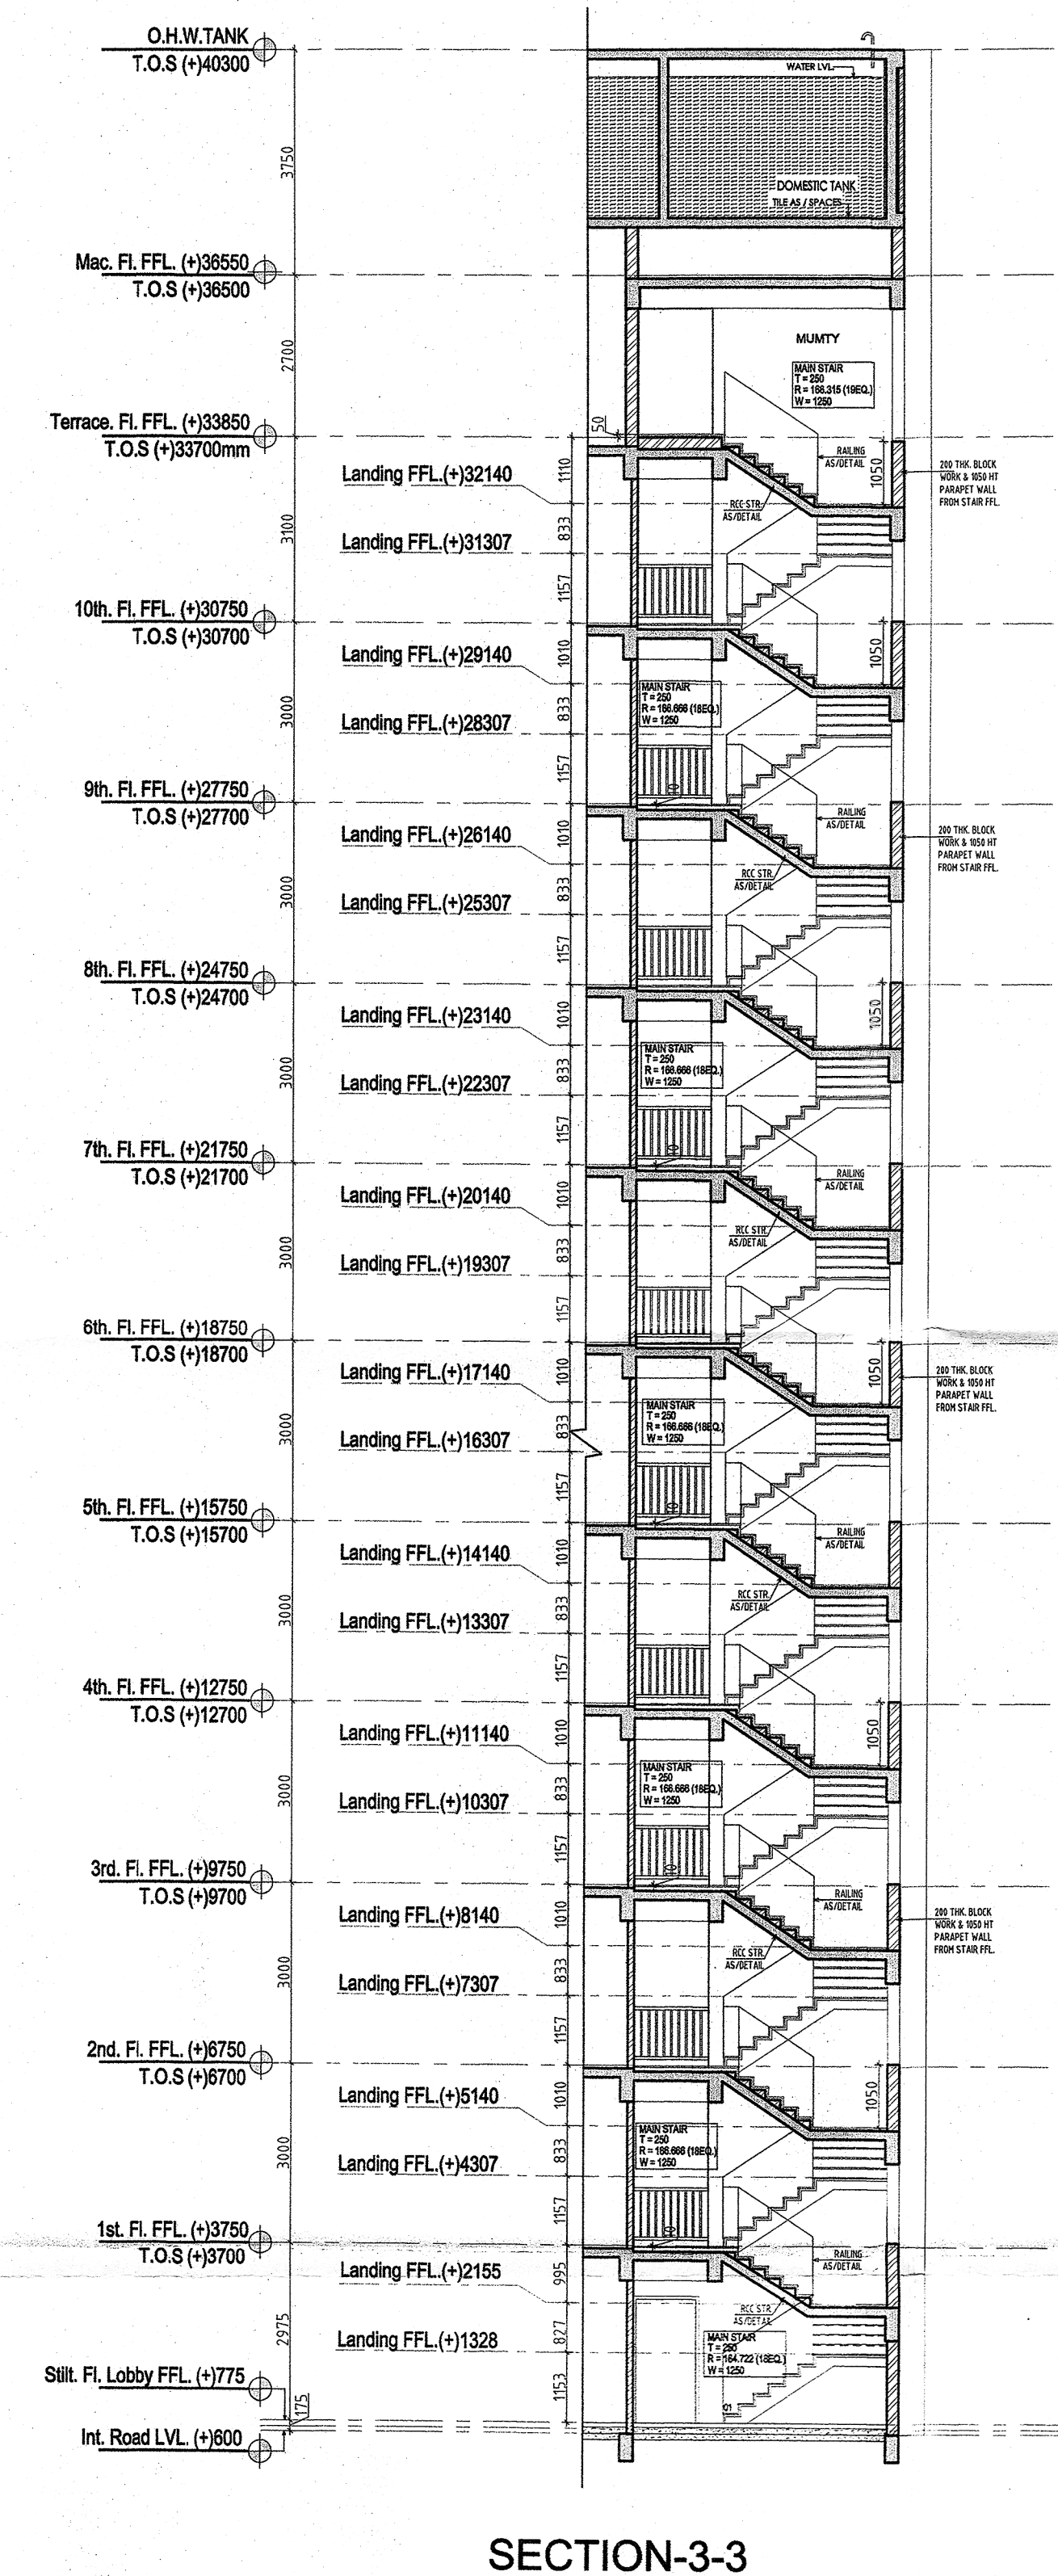
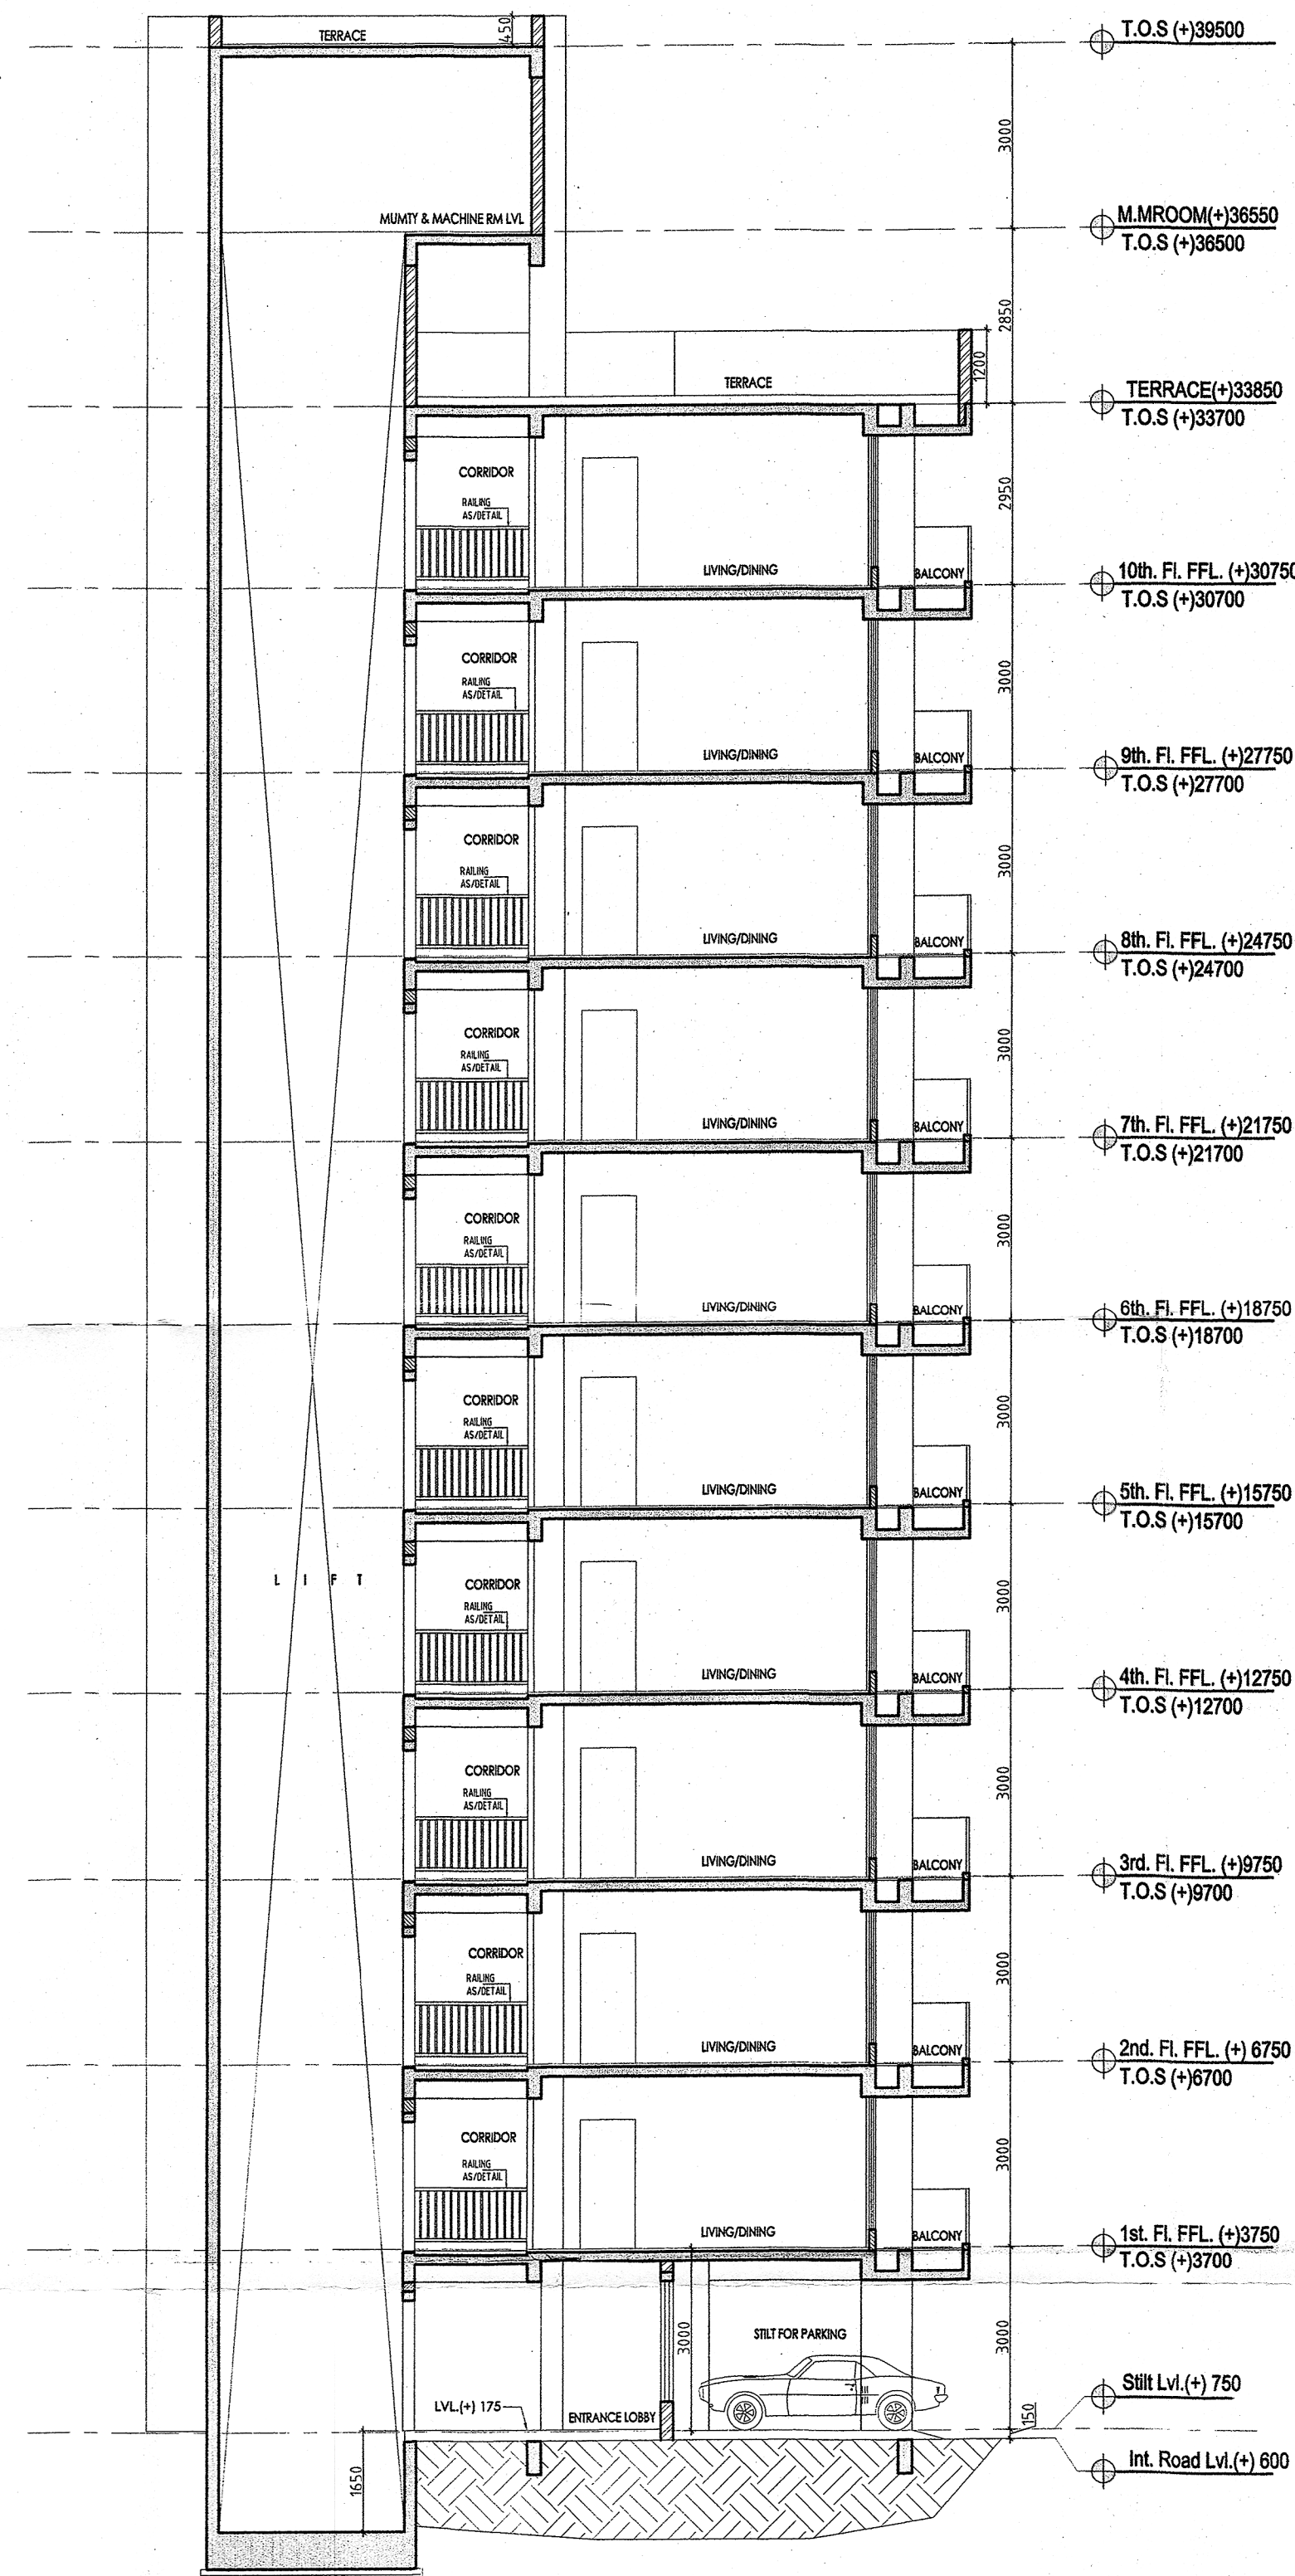


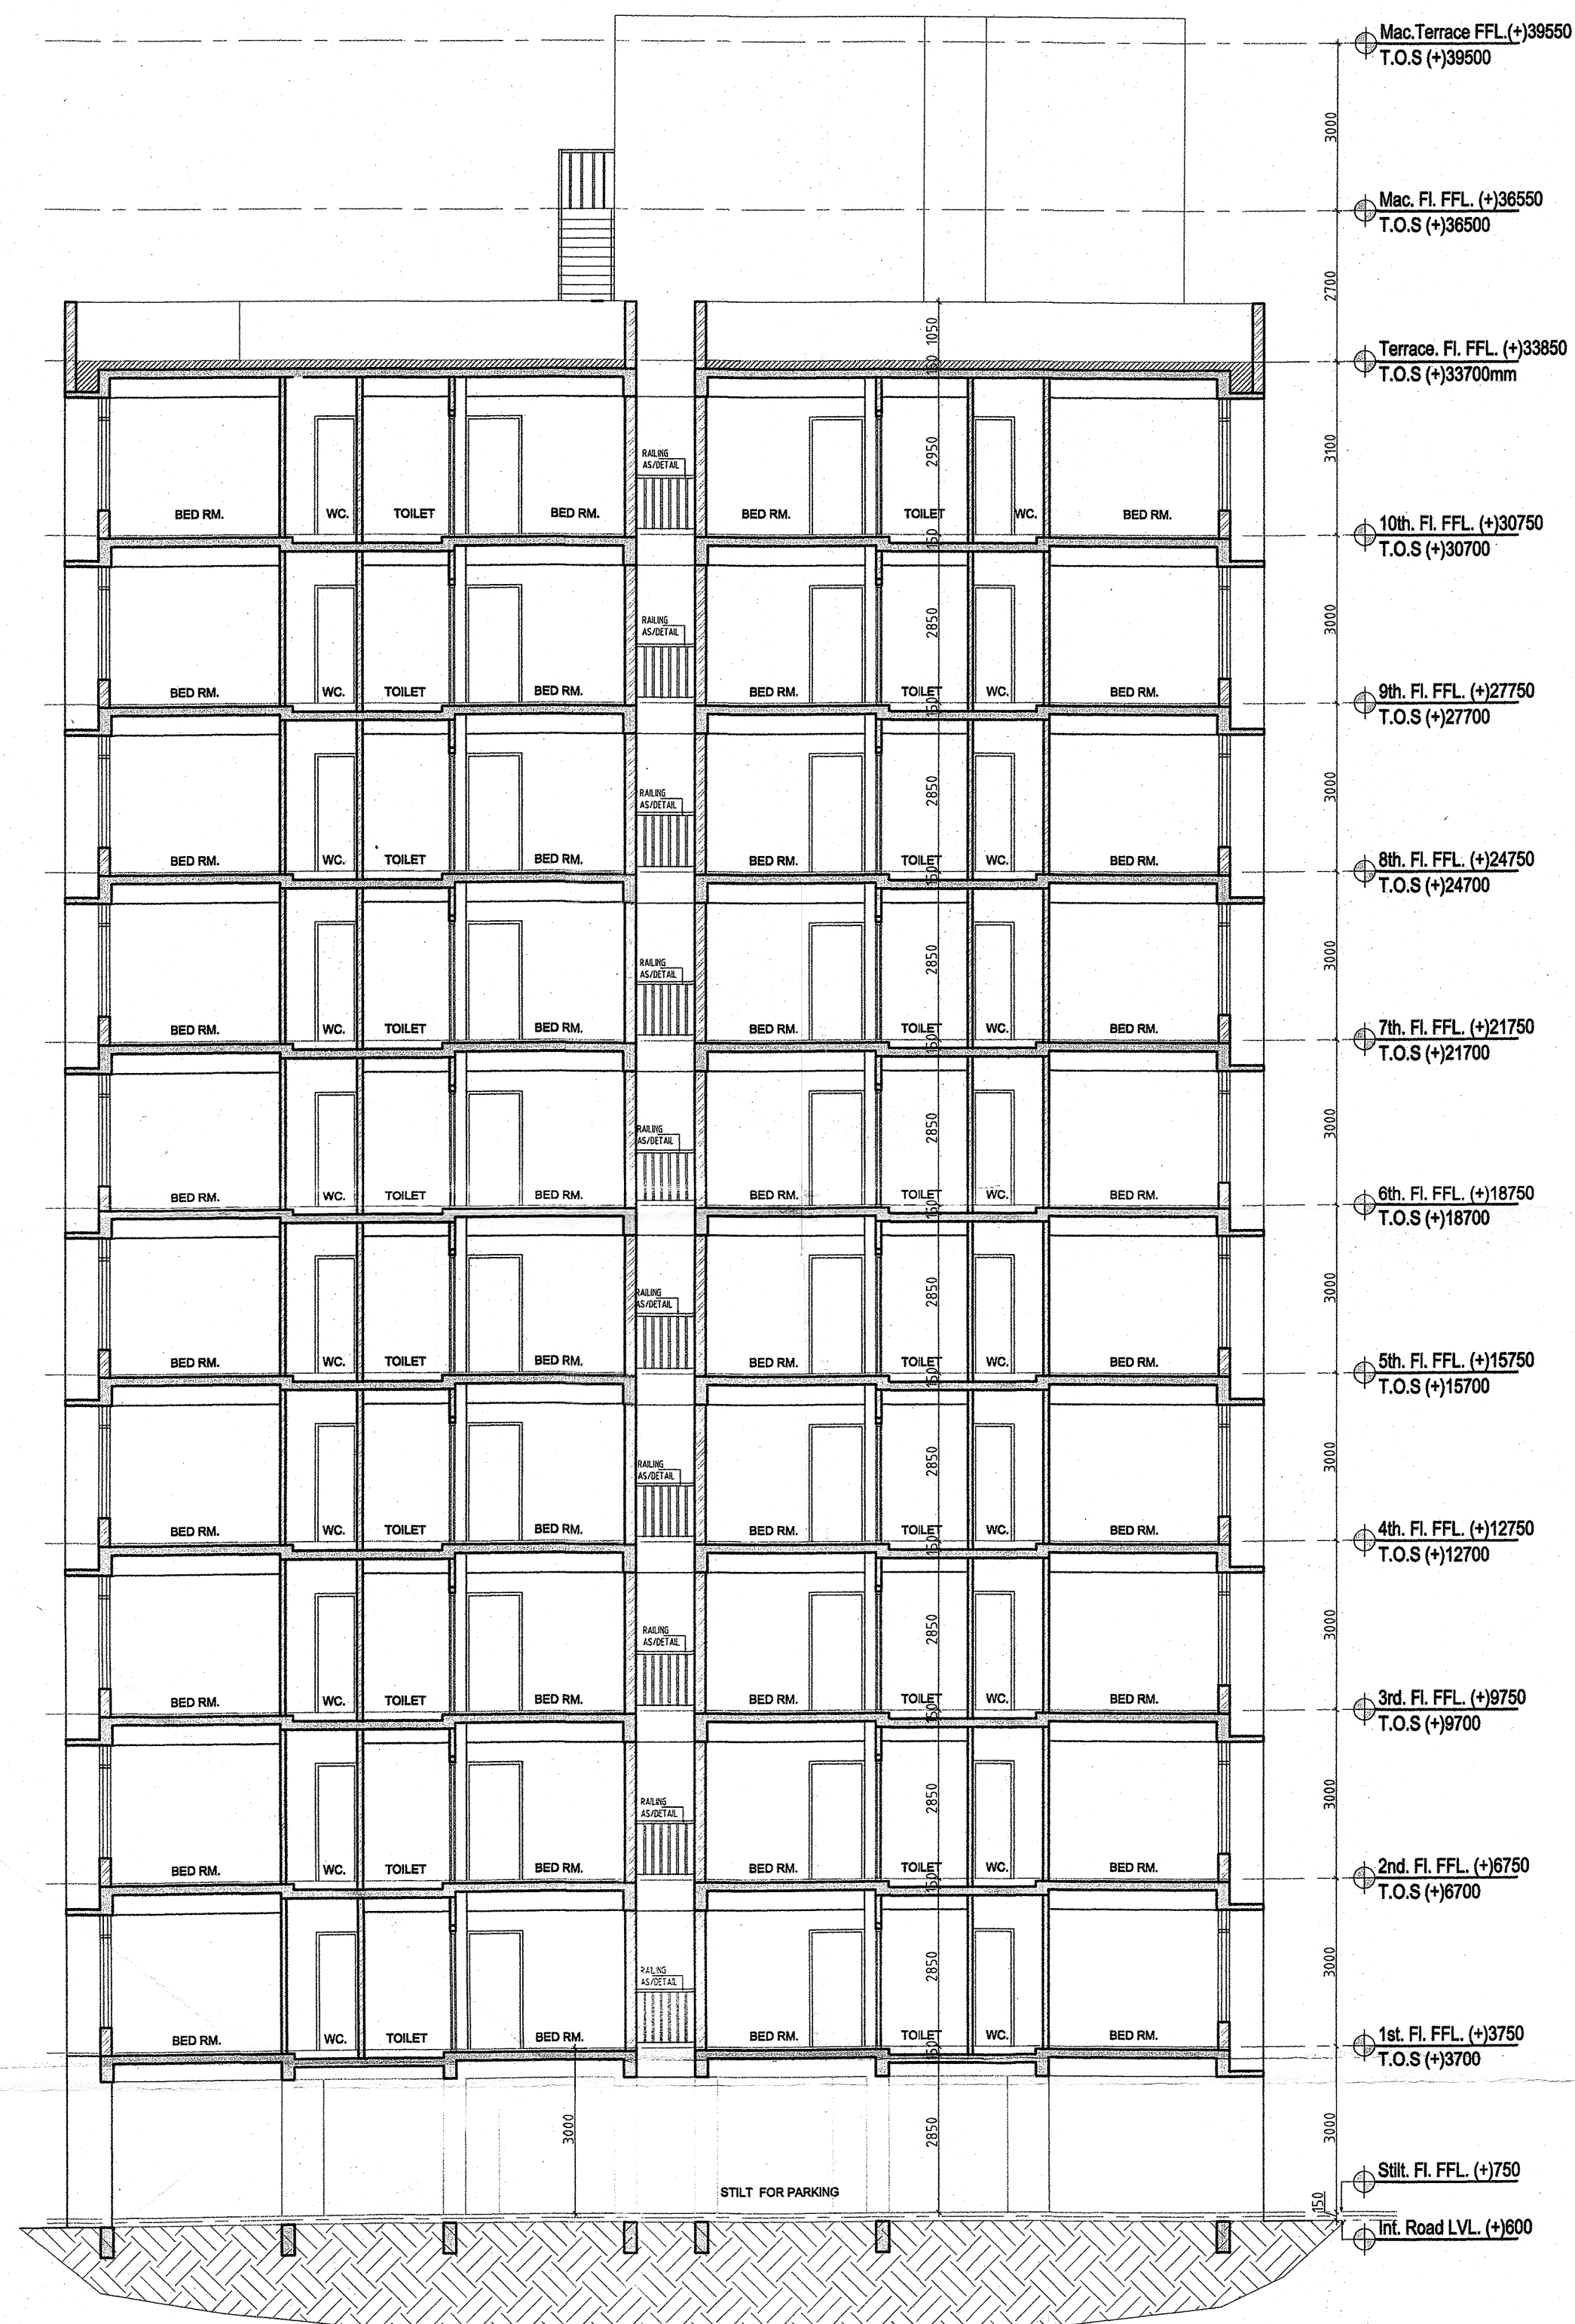

SANCTIONED
Valid for 2 Years
Estate Officer
M.P.A. Bahadurgarh

CLIENT:


ARMY WELFARE
HOUSING ORGANISATION


PROJECT:
AWHO
UNDER JAI JAWAN YOJNA
IN SECTOR-7
HOUSING COMPLEX
AT BAHADURGARH

ARCHITECTS :-
GARG & ASSOCIATES
ARCHITECTS, ENGINEERS, PLANNERS
46, REGAL BUILDING CONN. PLACE
NEW DELHI - 110001.
PHONE :- 011-23742808 , 23742509 .

SHEET TITLE
BLOCK-A & B

dealt by:-Kuldeep
scale 1:100
date Aug-2017

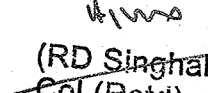Owners Sign.

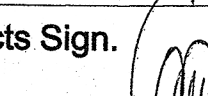(RD Singh)
Project Director
AWHO, Bahadurgarh

Architects Sign.

Garg & Associates
46, Regal Building Connaught Place,
New Delhi - 110001
GARG GARG-CA/99/25499
Ph. No. 9811225455