




S.NO.	TYPE	SIZE	Check and
1	D	2000mm x 2400mm	00mm 2400mm
2	FD	1200mm x 2400mm	00mm 2400mm
3	FD1	1500mm x 2400mm	00mm 2400mm
4	D3	1000mm x 2400mm	00mm 2400mm
5	D4	900mm x 2400mm	00mm 2400mm
6	D5	1000mm x 2100mm	00mm 2100mm
7	D6	750mm x 2100mm	00mm 2100mm
8	D7	600mm x 2100mm	00mm 2100mm
9	RS	2000mm x 3000mm	00mm 3000mm
10	DW	3000mm x 2400mm	00mm 2400mm

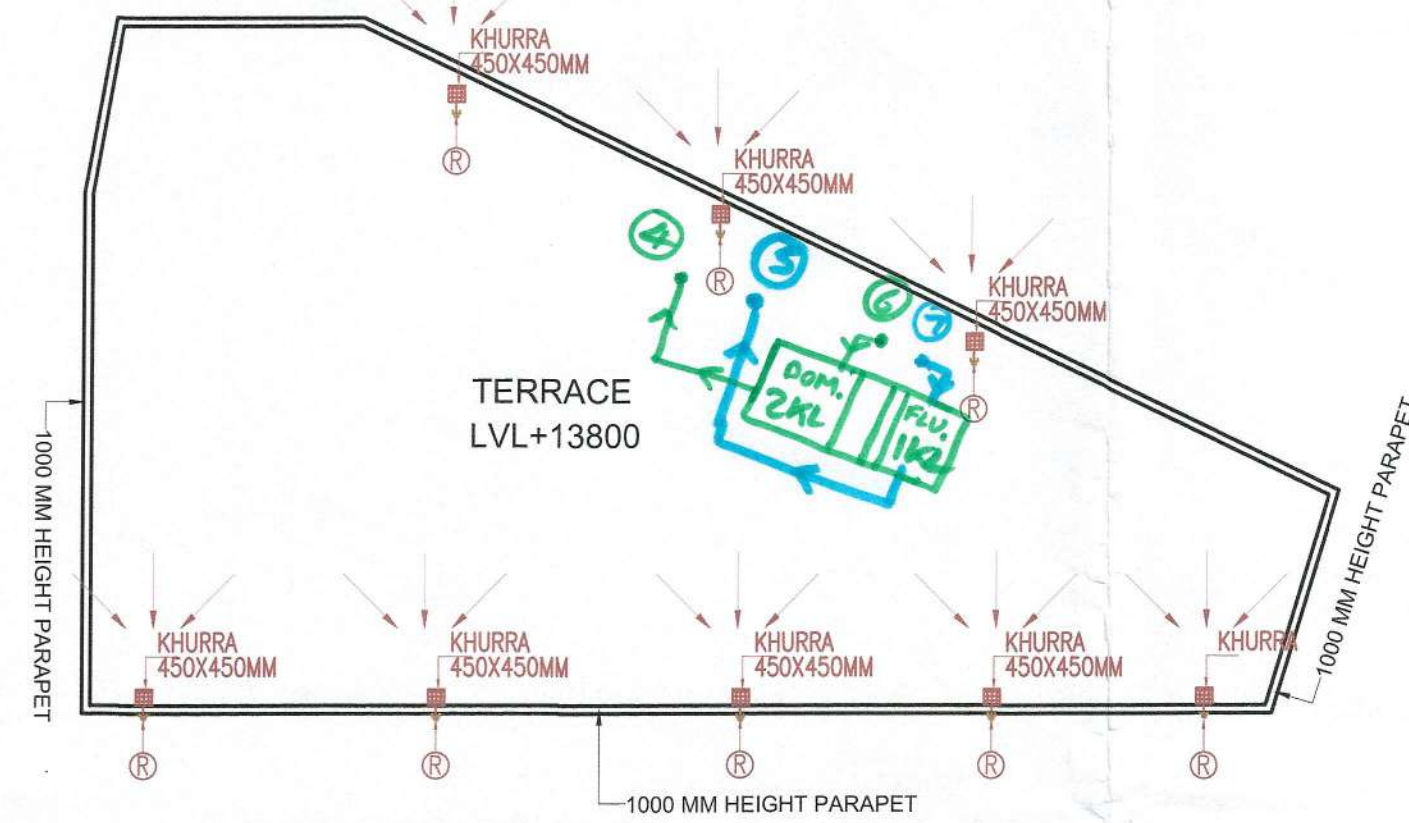


TERRACE PLAN (BLOCK B)

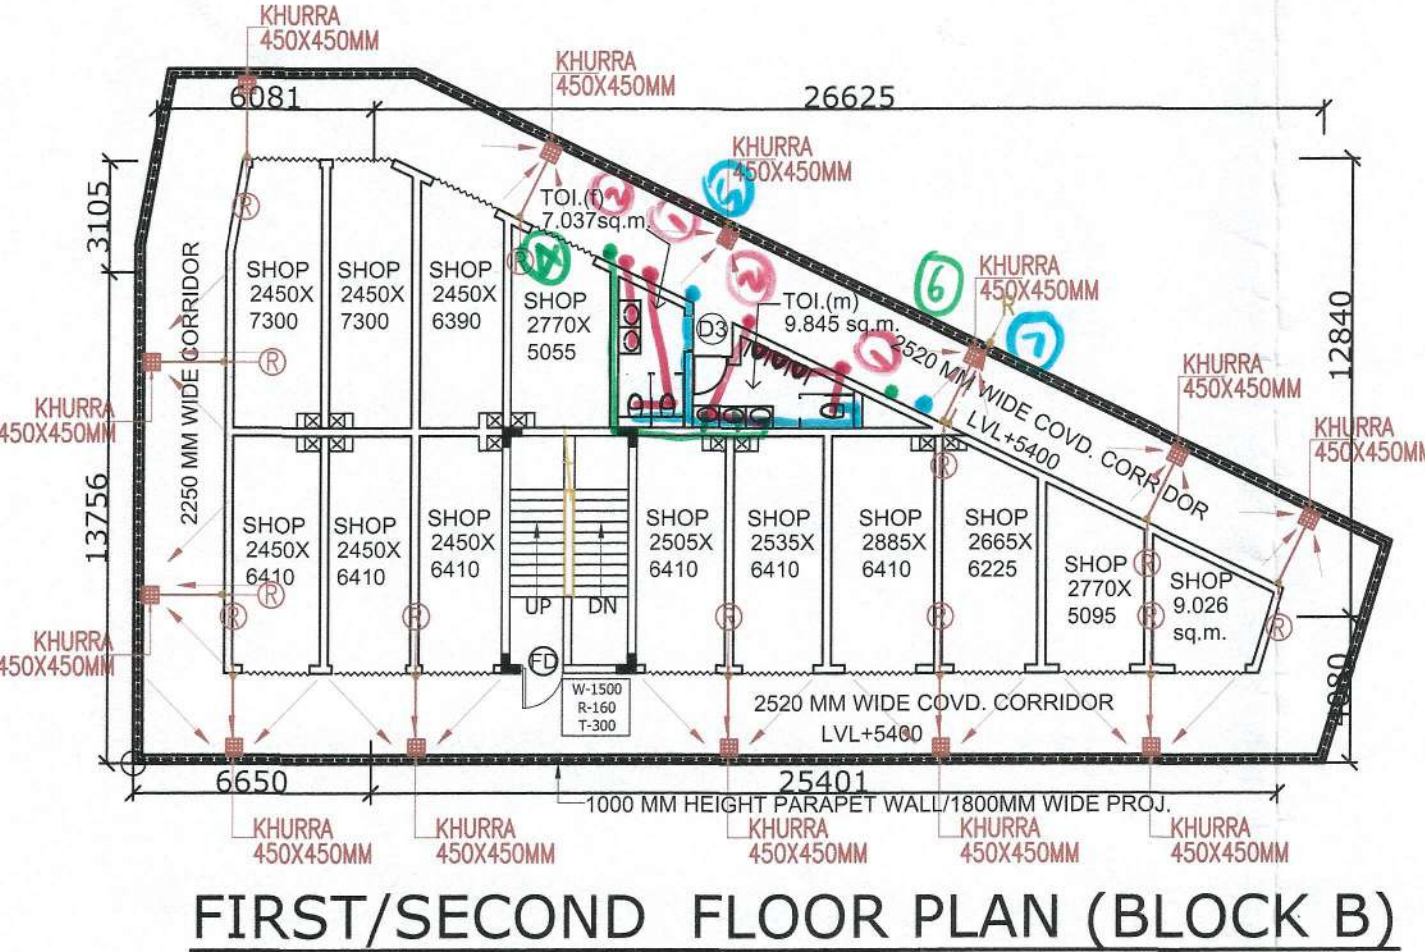


FIRST/SECOND FLOOR PLAN (BLOCK B)

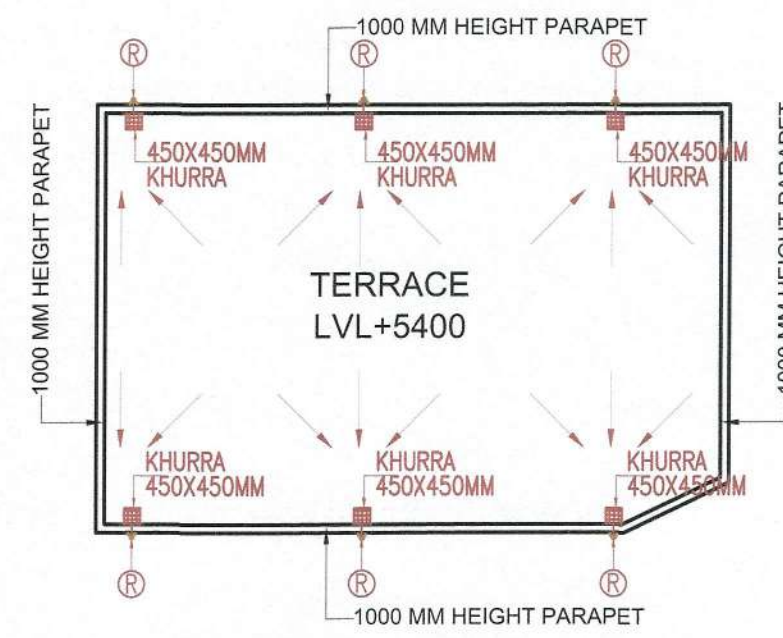

TERRACE PLAN (BLOCK C)

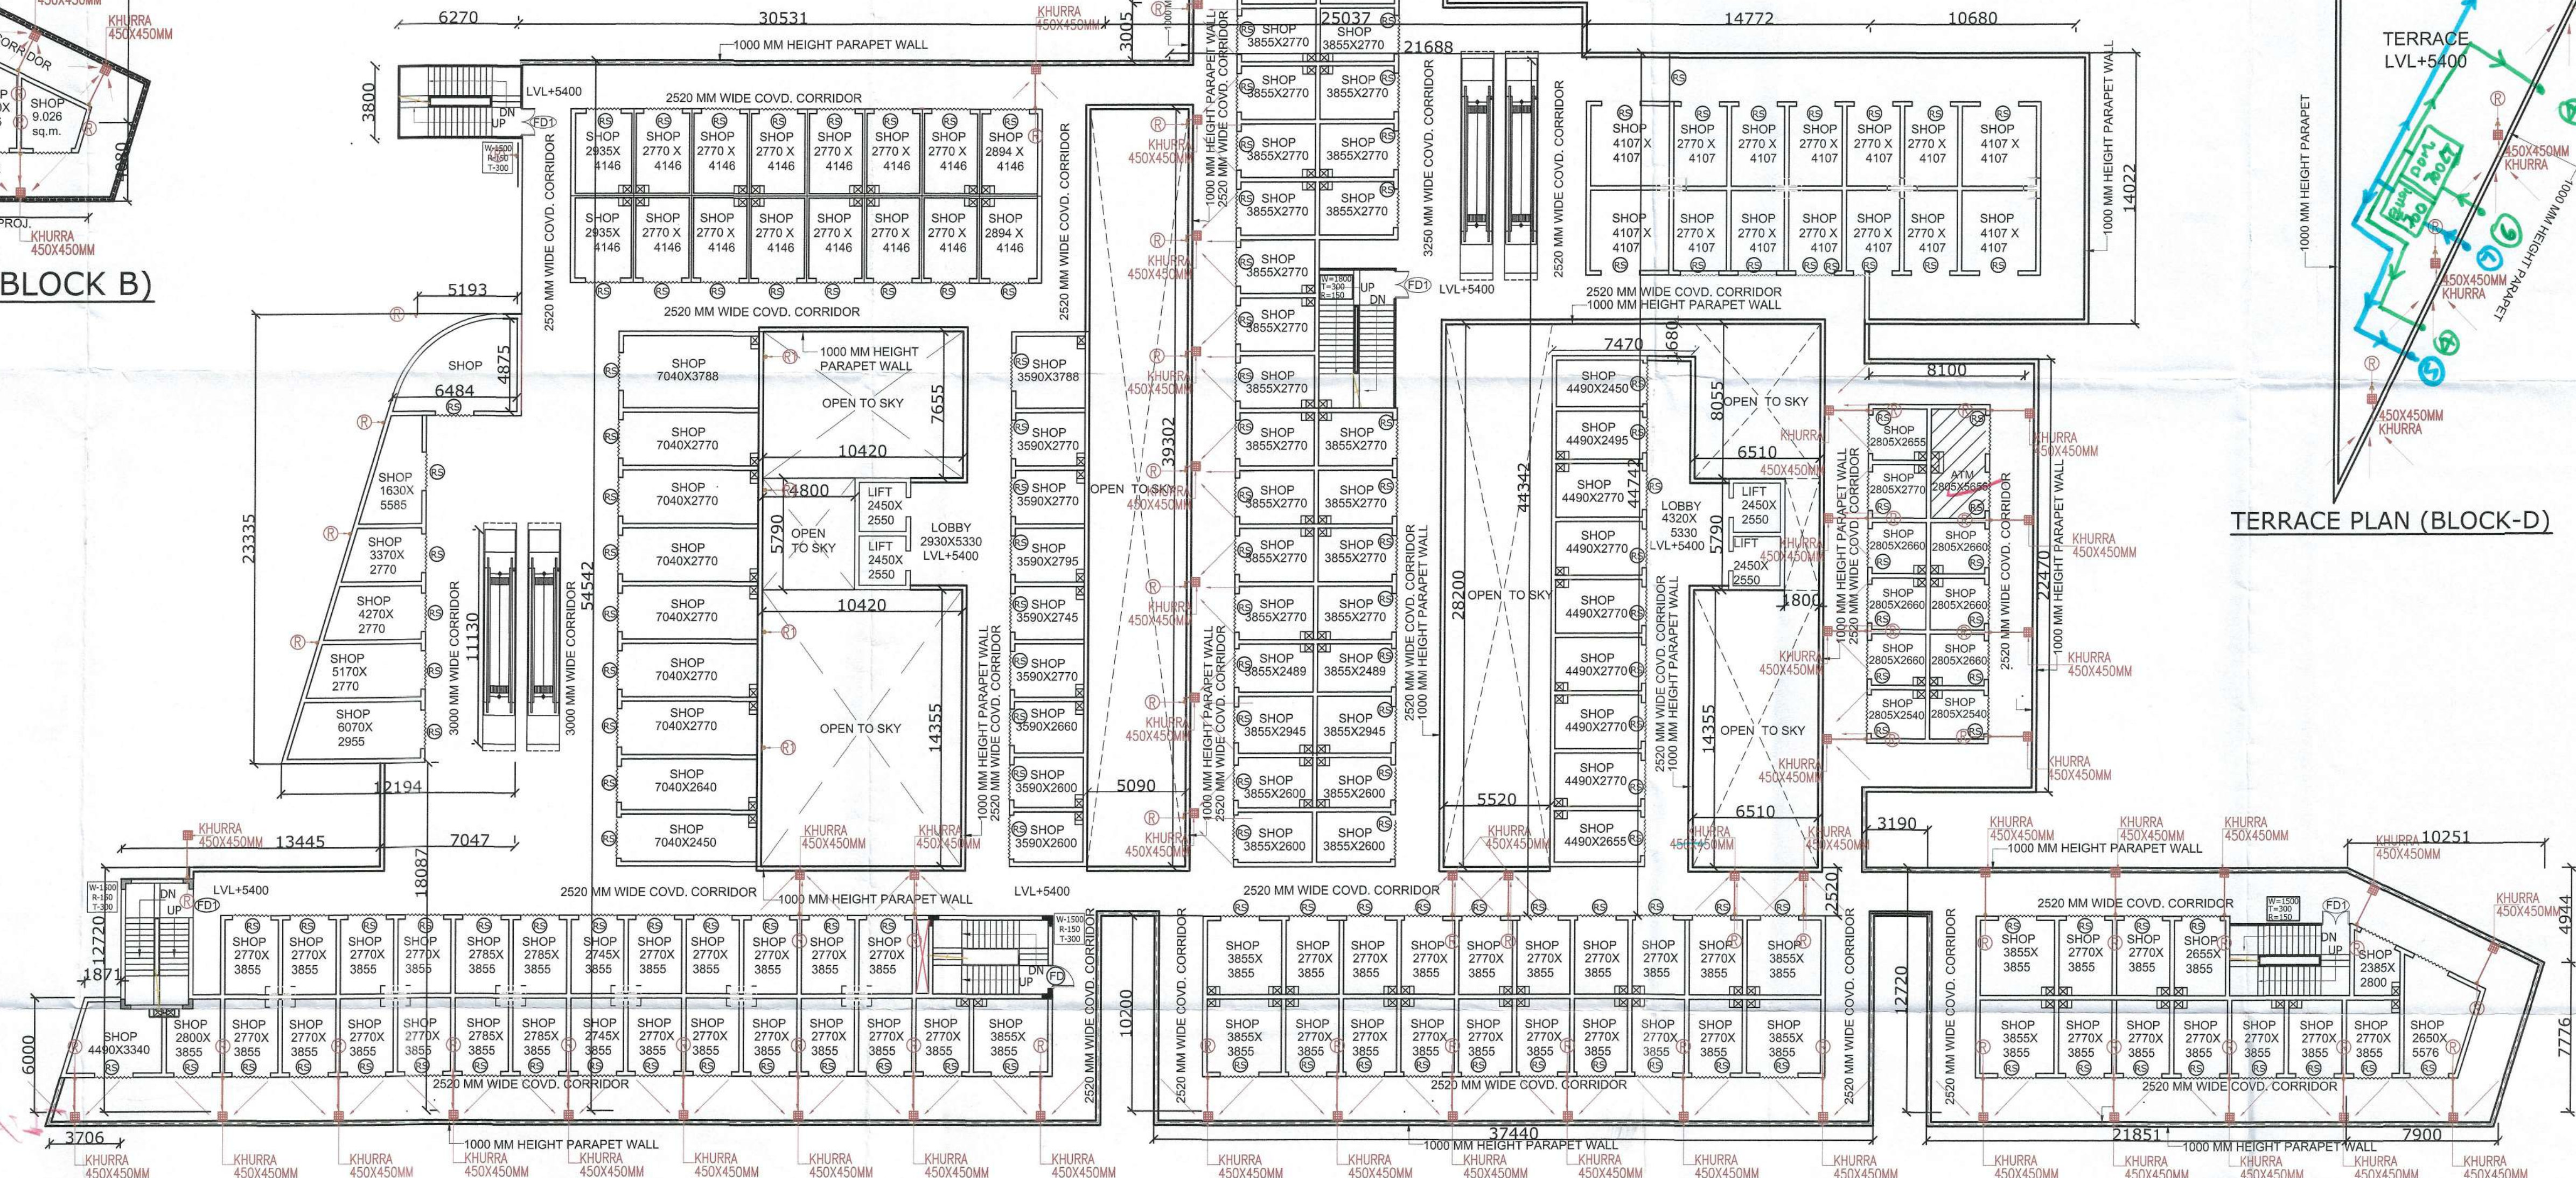

FIRST FLOOR PLAN (BLOCK A)

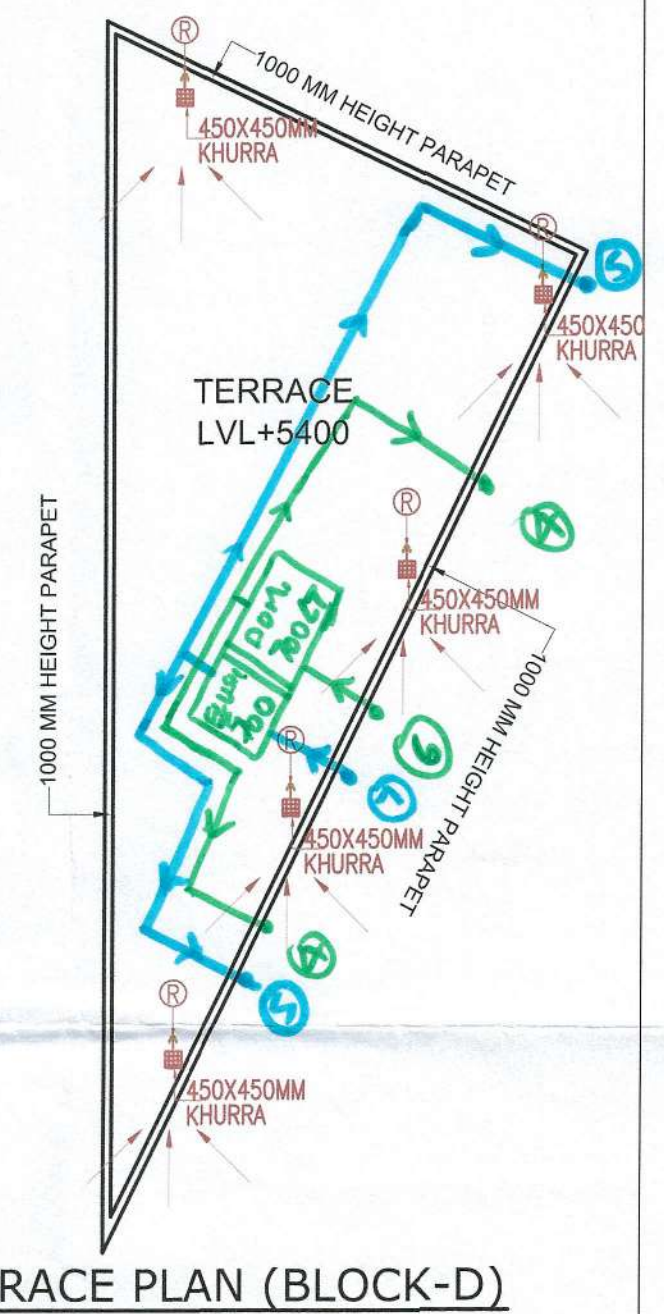

TERRACE PLAN (BLOCK-D)

1	100 MM Ø HCIP SOIL WASTE PIPE.
A	200 MM Ø HCIP SOIL WASTE PIPE.
2	100 MM Ø HCIP WASTE WATER PIPE.
B	100 MM Ø HCIP WASTE WATER PIPE.
R / R1	100 / 150 MM Ø UPVC RW PIPE.
C	200 MM Ø UPVC RW PIPE.
4	DOMESTIC WATER SUPPLY
5	FLUSHING WATER SUPPLY
6	DOMESTIC WATER RISER TO OHT
7	FLUSHING WATER RISER TO OHT