



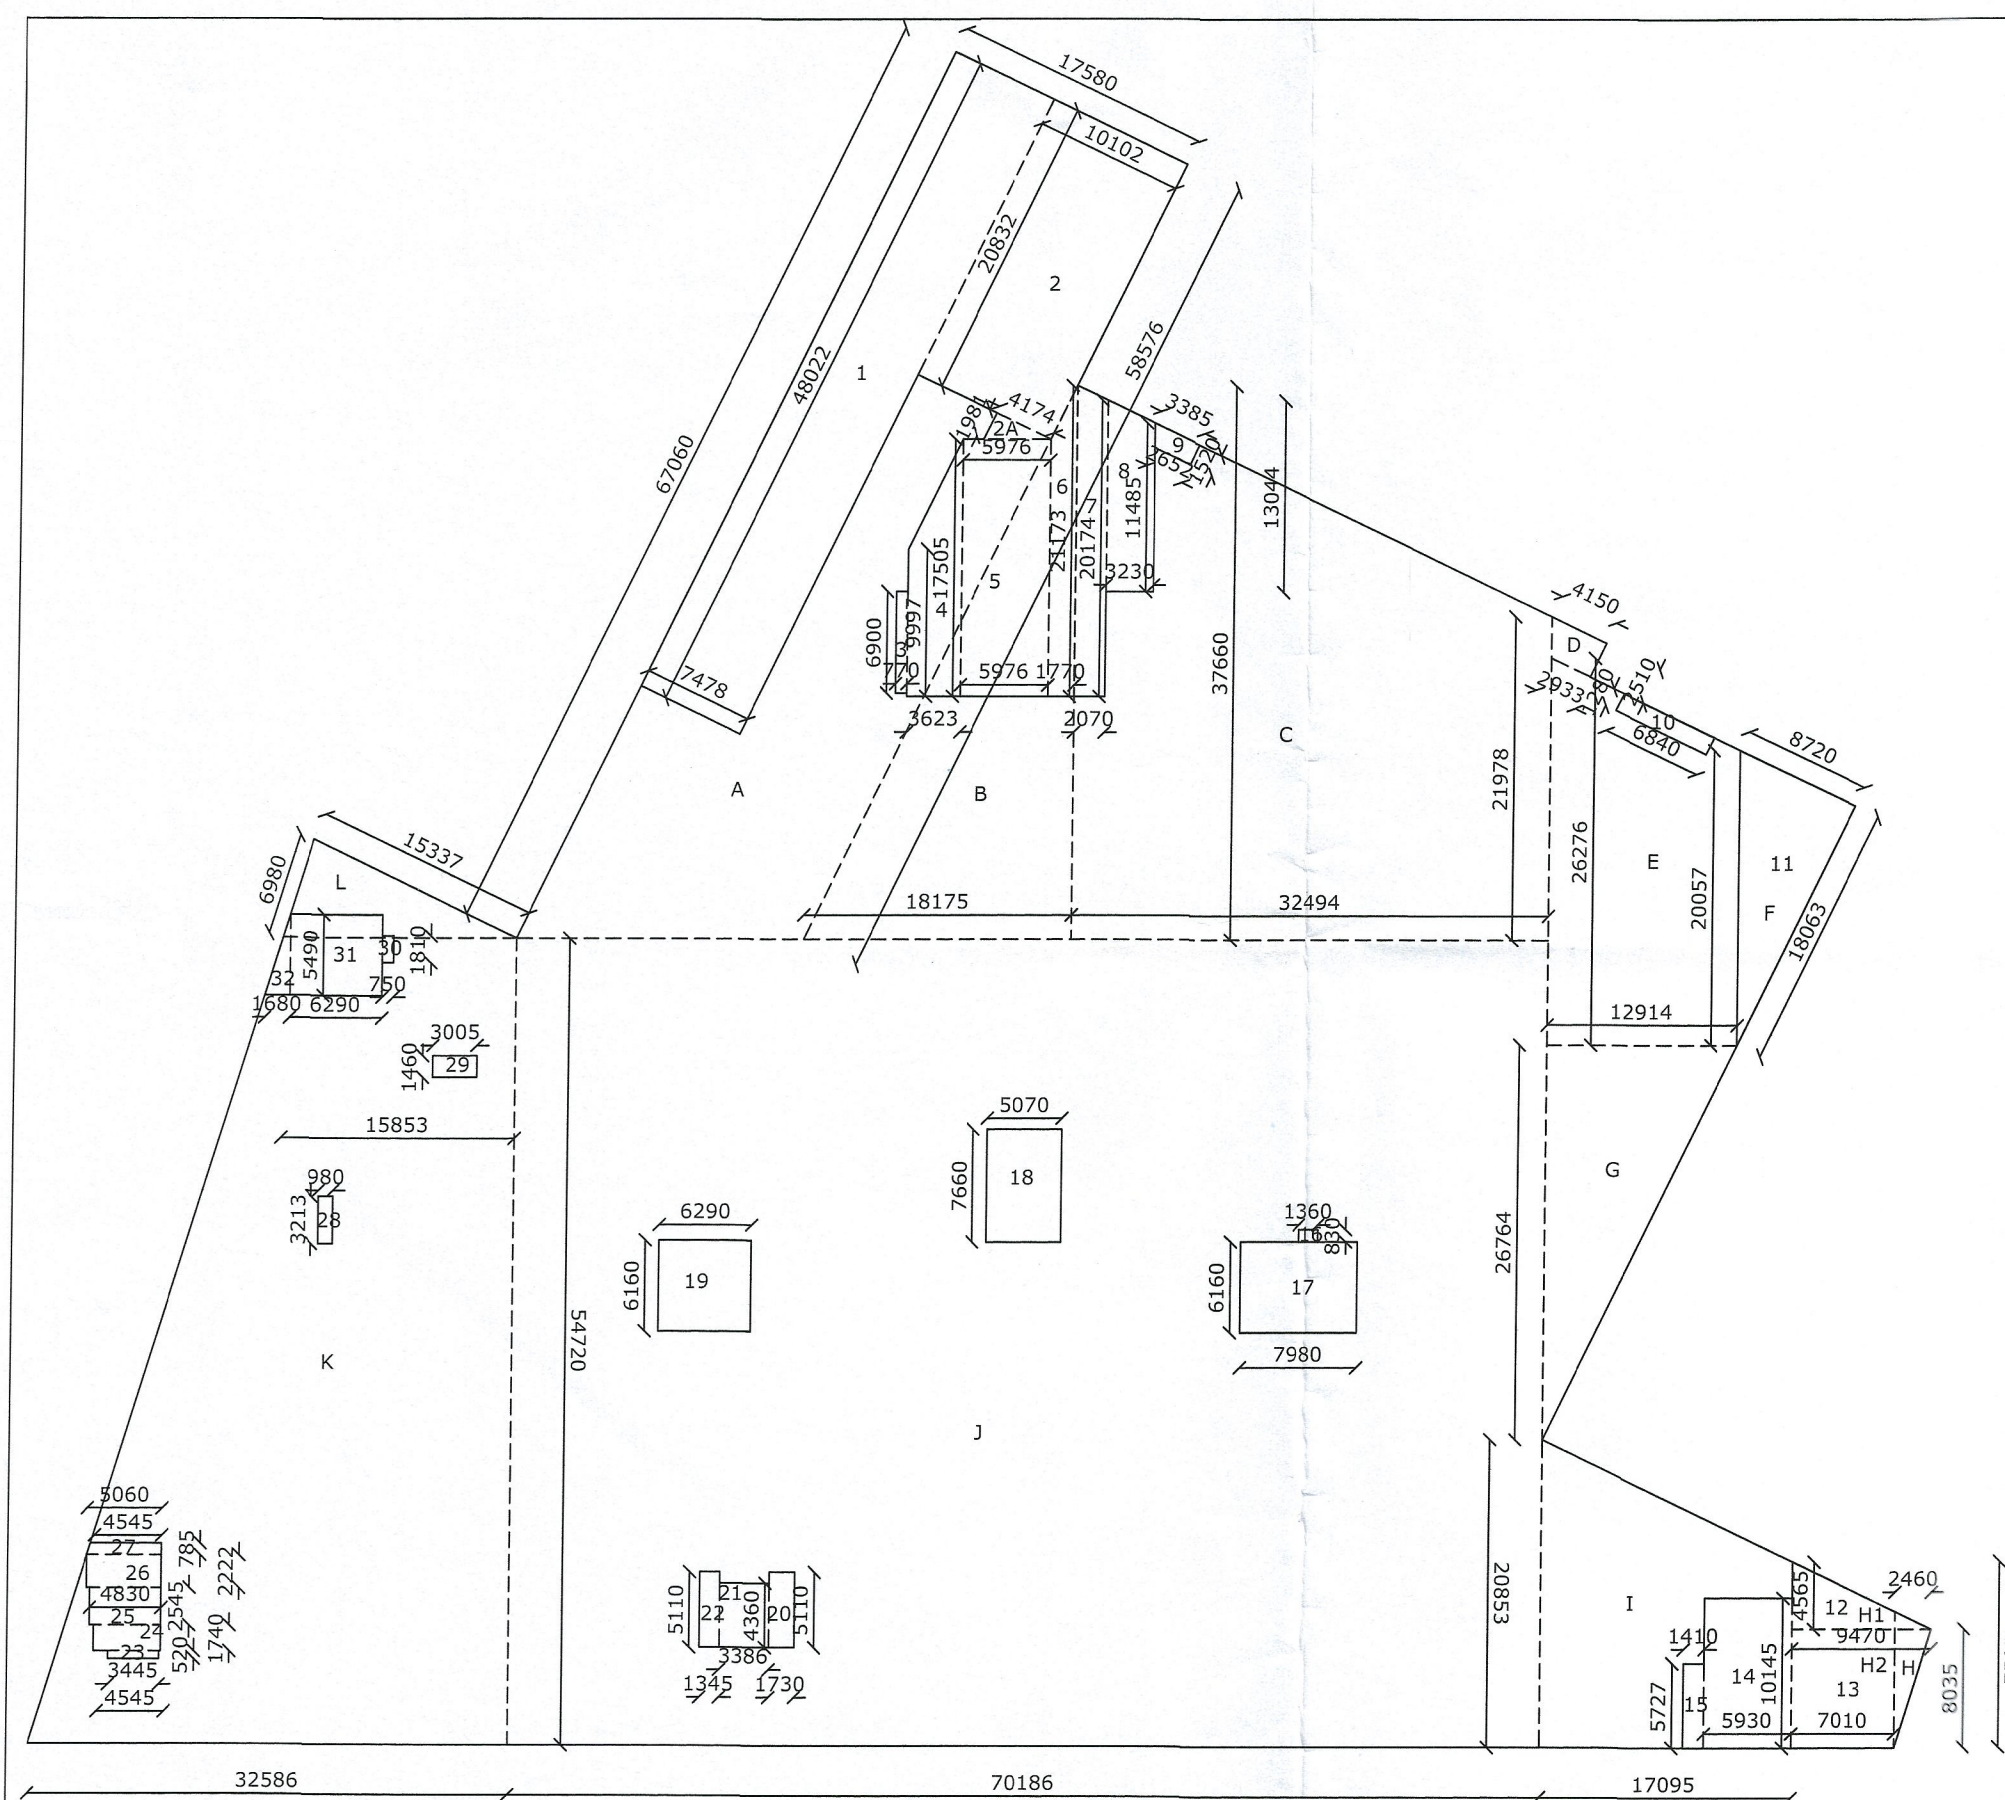

BASEMENT 1 PARKING AREA DETAIL

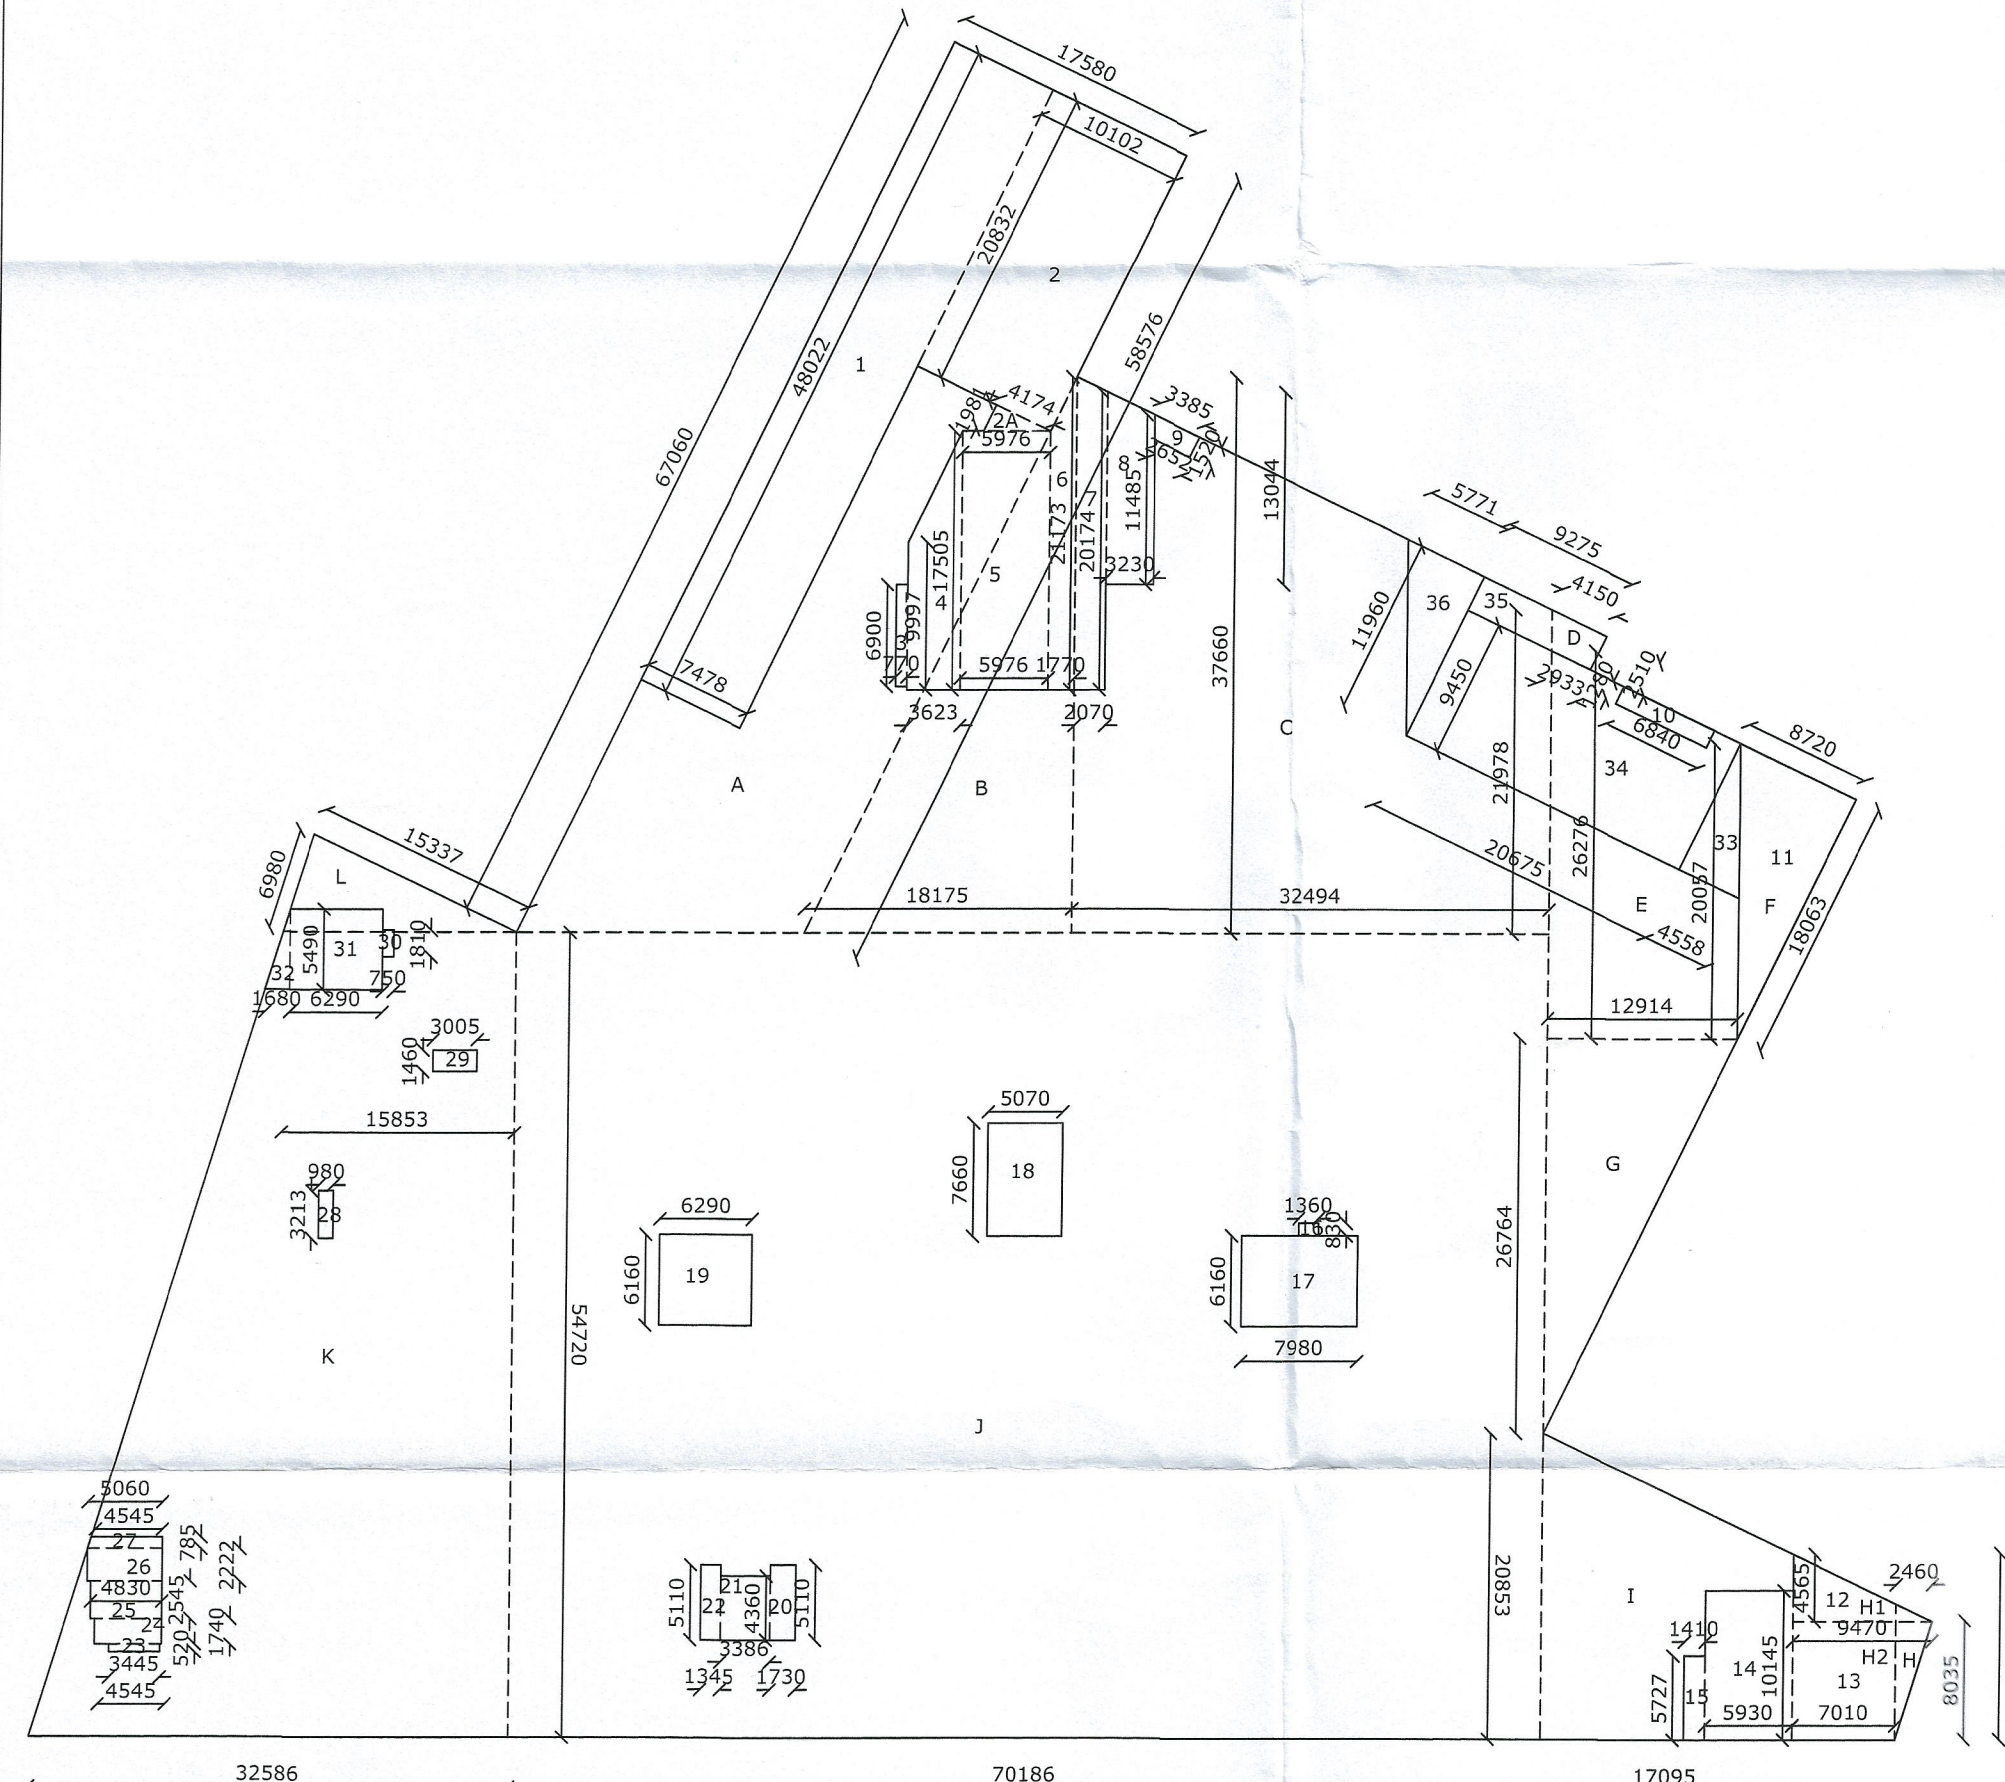

BASEMENT 2 PARKING AREA DETAIL

BASEMENT 1 PARKING AREA CALCULATIONS DETAIL						
S. NO.	SHAPE	LENGTH (HOR.)	WIDTH (VERT.)	HEIGHT	COUNTS.	AREA (SQ.MTS.)
A	TRAP.	67.06	58.576	17.58	1	1104.340
B	TRIANGLE	37.66	18.175		1	342.235
C	TRAP.	37.66	21.978	32.494	1	968.939
D	TRAP.	2.933	4.15	2.51	1	8.889
E	TRAP.	26.276	20.057	12.914	1	299.172
F	TRIANGLE	8.72	18.063		1	78.755
G	TRIANGLE	12.914	26.764		1	172.815
H	TRIANGLE	2.46	8.035		1	9.883
H1	TRIANGLE	9.47	4.565		1	21.615
H2	RECT.	7.01	8.035		1	56.325
I	TRAP.	20.853	12.612	17.095	1	286.042
J	RECT.	70.186	54.72		1	3840.578
K	TRAP.	32.586	15.853	54.72	1	1325.291
L	TRIANGLE	6.98	15.337		1	53.526
TOTAL COVD. AREA=						8568.406
						SQ.M.

PARKING AREA DETAIL						
1	RECT.	48.022	7.478		1	359.109
2	RECT.	10.102	20.832		1	210.445
2A	TRIANGLE	4.174	1.981		1	4.134
3	RECT.	0.77	6.9		1	5.313
4	TRAP.	9.997	17.505	3.623	1	49.820
5	RECT.	5.976	17.505		1	104.610
6	TRAP.	17.505	21.173	1.77	1	34.230
7	TRAP.	21.173	20.174	2.07	1	42.794
8	TRAP.	11.485	13.044	3.23	1	39.614
9	TRAP.	2.652	3.385	1.52	1	4.588
10	RECT.	6.84	1.258		1	8.605
11	TRIANGLE	8.72	18.063		1	78.755
12	TRIANGLE	9.47	4.565		1	21.615
13	RECT.	7.01	8.035		1	56.325
14	RECT.	5.93	10.145		1	60.160
15	RECT.	1.41	5.727		1	8.075
16	RECT.	1.36	0.83		1	1.129
17	RECT.	7.98	6.16		1	49.157
18	RECT.	5.07	7.66		1	38.836
19	RECT.	6.29	6.16		1	38.746
20	RECT.	1.73	5.11		1	8.840
21	RECT.	3.386	4.36		1	14.763
22	RECT.	1.345	5.11		1	6.873
23	RECT.	3.445	0.52		1	1.791
24	RECT.	4.545	1.74		1	7.908
25	RECT.	4.83	2.545		1	12.292
26	RECT.	5.06	2.222		1	11.243
27	RECT.	4.545	0.785		1	3.568
28	RECT.	0.98	3.213		1	3.149
29	RECT.	3.005	1.46		1	4.387
30	RECT.	0.75	1.81		1	1.358
31	RECT.	6.29	5.49		1	34.532
32	TRIANGLE	1.68	5.49		1	4.612
						1331.377
						SQ.M.

PARKING AREA IN BASEMENT 1=ADDITIONS-DEDUCTIONS
 =8568.406-1331.377 **7237.029** SQ.M.
 7237.029/35= 206.7723 SAY 206 NOS.

BASEMENT 2 PARKING AREA CALCULATIONS DETAIL						
S. NO.	SHAPE	LENGTH (HOR.)	WIDTH (VERT.)	HEIGHT	COUNTS.	AREA (SQ.MTS.)
A	TRAP.	67.06	58.576	17.58	1	1104.340
B	TRIANGLE	37.66	18.175		1	342.235
C	TRAP.	37.66	21.978	32.494	1	968.939
D	TRAP.	2.933	4.15	2.51	1	8.889
E	TRAP.	26.276	20.057	12.914	1	299.172
F	TRIANGLE	8.72	18.063		1	78.755
G	TRIANGLE	12.914	26.764		1	172.815
H	TRIANGLE	2.46	8.035		1	9.883
H1	TRIANGLE	9.47	4.565		1	21.615
H2	RECT.	7.01	8.035		1	56.325
I	TRAP.	20.853	12.612	17.095	1	286.042
J	RECT.	70.186	54.72		1	3840.578
K	TRAP.	32.586	15.853	54.72	1	1325.291
L	TRIANGLE	6.98	15.337		1	53.526
TOTAL COVD. AREA=						8568.406
						SQ.M.

PARKING AREA DETAIL						
1	RECT.	48.022	7.478		1	359.109
2	RECT.	10.102	20.832		1	210.445
2A	TRIANGLE	4.174	1.981		1	4.134
3	RECT.	0.77	6.9		1	5.313
4	TRAP.	9.997	17.505	3.623	1	49.820
5	RECT.	5.976	17.505		1	104.610
6	TRAP.	17.505	21.173	1.77	1	34.230
7	TRAP.	21.173	20.174	2.07	1	42.794
8	TRAP.	11.485	13.044	3.23	1	39.614
9	TRAP.	2.652	3.385	1.52	1	4.588
10	RECT.	6.84	1.258		1	8.605
11	TRIANGLE	8.72	18.063		1	78.755
12	TRIANGLE	9.47	4.565		1	21.615
13	RECT.	7.01	8.035		1	56.325
14	RECT.	5.93	10.145		1	60.160
15	RECT.	1.41	5.727		1	8.075
16	RECT.	1.36	0.83		1	1.129
17	RECT.	7.98	6.16		1	49.157
18	RECT.	5.07	7.66		1	38.836
19	RECT.	6.29	6.16		1	38.746
20	RECT.	1.73	5.11		1	8.840
21	RECT.	3.386	4.36		1	14.763
22	RECT.	1.345	5.11		1	6.873
23	RECT.	3.445	0.52		1	1.791
24	RECT.	4.545	1.74		1	7.908
25	RECT.	4.83	2.545		1	12.292
26	RECT.	5.06	2.222		1	11.243
27	RECT.	4.545	0.785		1	3.568
28	RECT.	0.98	3.213		1	3.149
29	RECT.	3.005	1.46		1	4.387
30	RECT.	0.75	1.81		1	1.358
31	RECT.	6.29	5.49		1	34.532
32	TRIANGLE	1.68	5.49		1	4.612
33	TRIANGLE	4.558	9.45		1	21.537
34	RECT.	20.675	9.45		1	195.379
35	RECT.	9.275	2.51		1	23.280
36	TRIANGLE	11.96	5.771		1	34.511
						1606.083
						SQ.M.

PARKING AREA IN BASEMENT 2=ADDITIONS-DEDUCTIONS
 =8568.406-1606.083 **6962.323** SQ.M.
 6962.323/35= 198.9235 SAY 199 NOS.

D.T.A. (P.C.)
 Member Secretary
 B.P.C.

S.T.P. (P.C.)
 Member
 B.P.C.

C.T.P. (P.C.)
 Chairman
 B.P.C.

AD

AD

DTP

(BALWANT SINGH)
 S.D.

ARCHITECTS:-

DESIGN CREATIONS

Ar. AMANDEEP GUPTA
 PLOT NO-18759, SECTOR-52,
 GURGAON, HARYANA.
 Mob no-9810352510
 email-archamandeep@gmail.com

PROPOSED TE MEASURING 3.86 ACRES
 IN THE RESIDENTIAL PLOTTED COLONY MEASURING 101.081 ACRES
 (LICENCE NO 59 OF 2013 DATED 16.07.2013) IN SECTOR-89 & 90,
 GURGAON MANESAR URBAN COMPLEX BEING DEVELOPED BY
 ORRIS INFRASTRUCTURE PVT. LTD.

NORTH:-



SCALE:-

1:200

OWNER'S SIGN:-

ORRIS INFRASTRUCTURE PVT. LTD.
 Authorised Signatory

ARCHITECT'S SIGN:-

Ar. AMANDEEP GUPTA
 (CA/2000/26945)
 M/S DESIGN CREATIONS
 1875, SEC-52, GURGAON
 MOB.:9810352510