


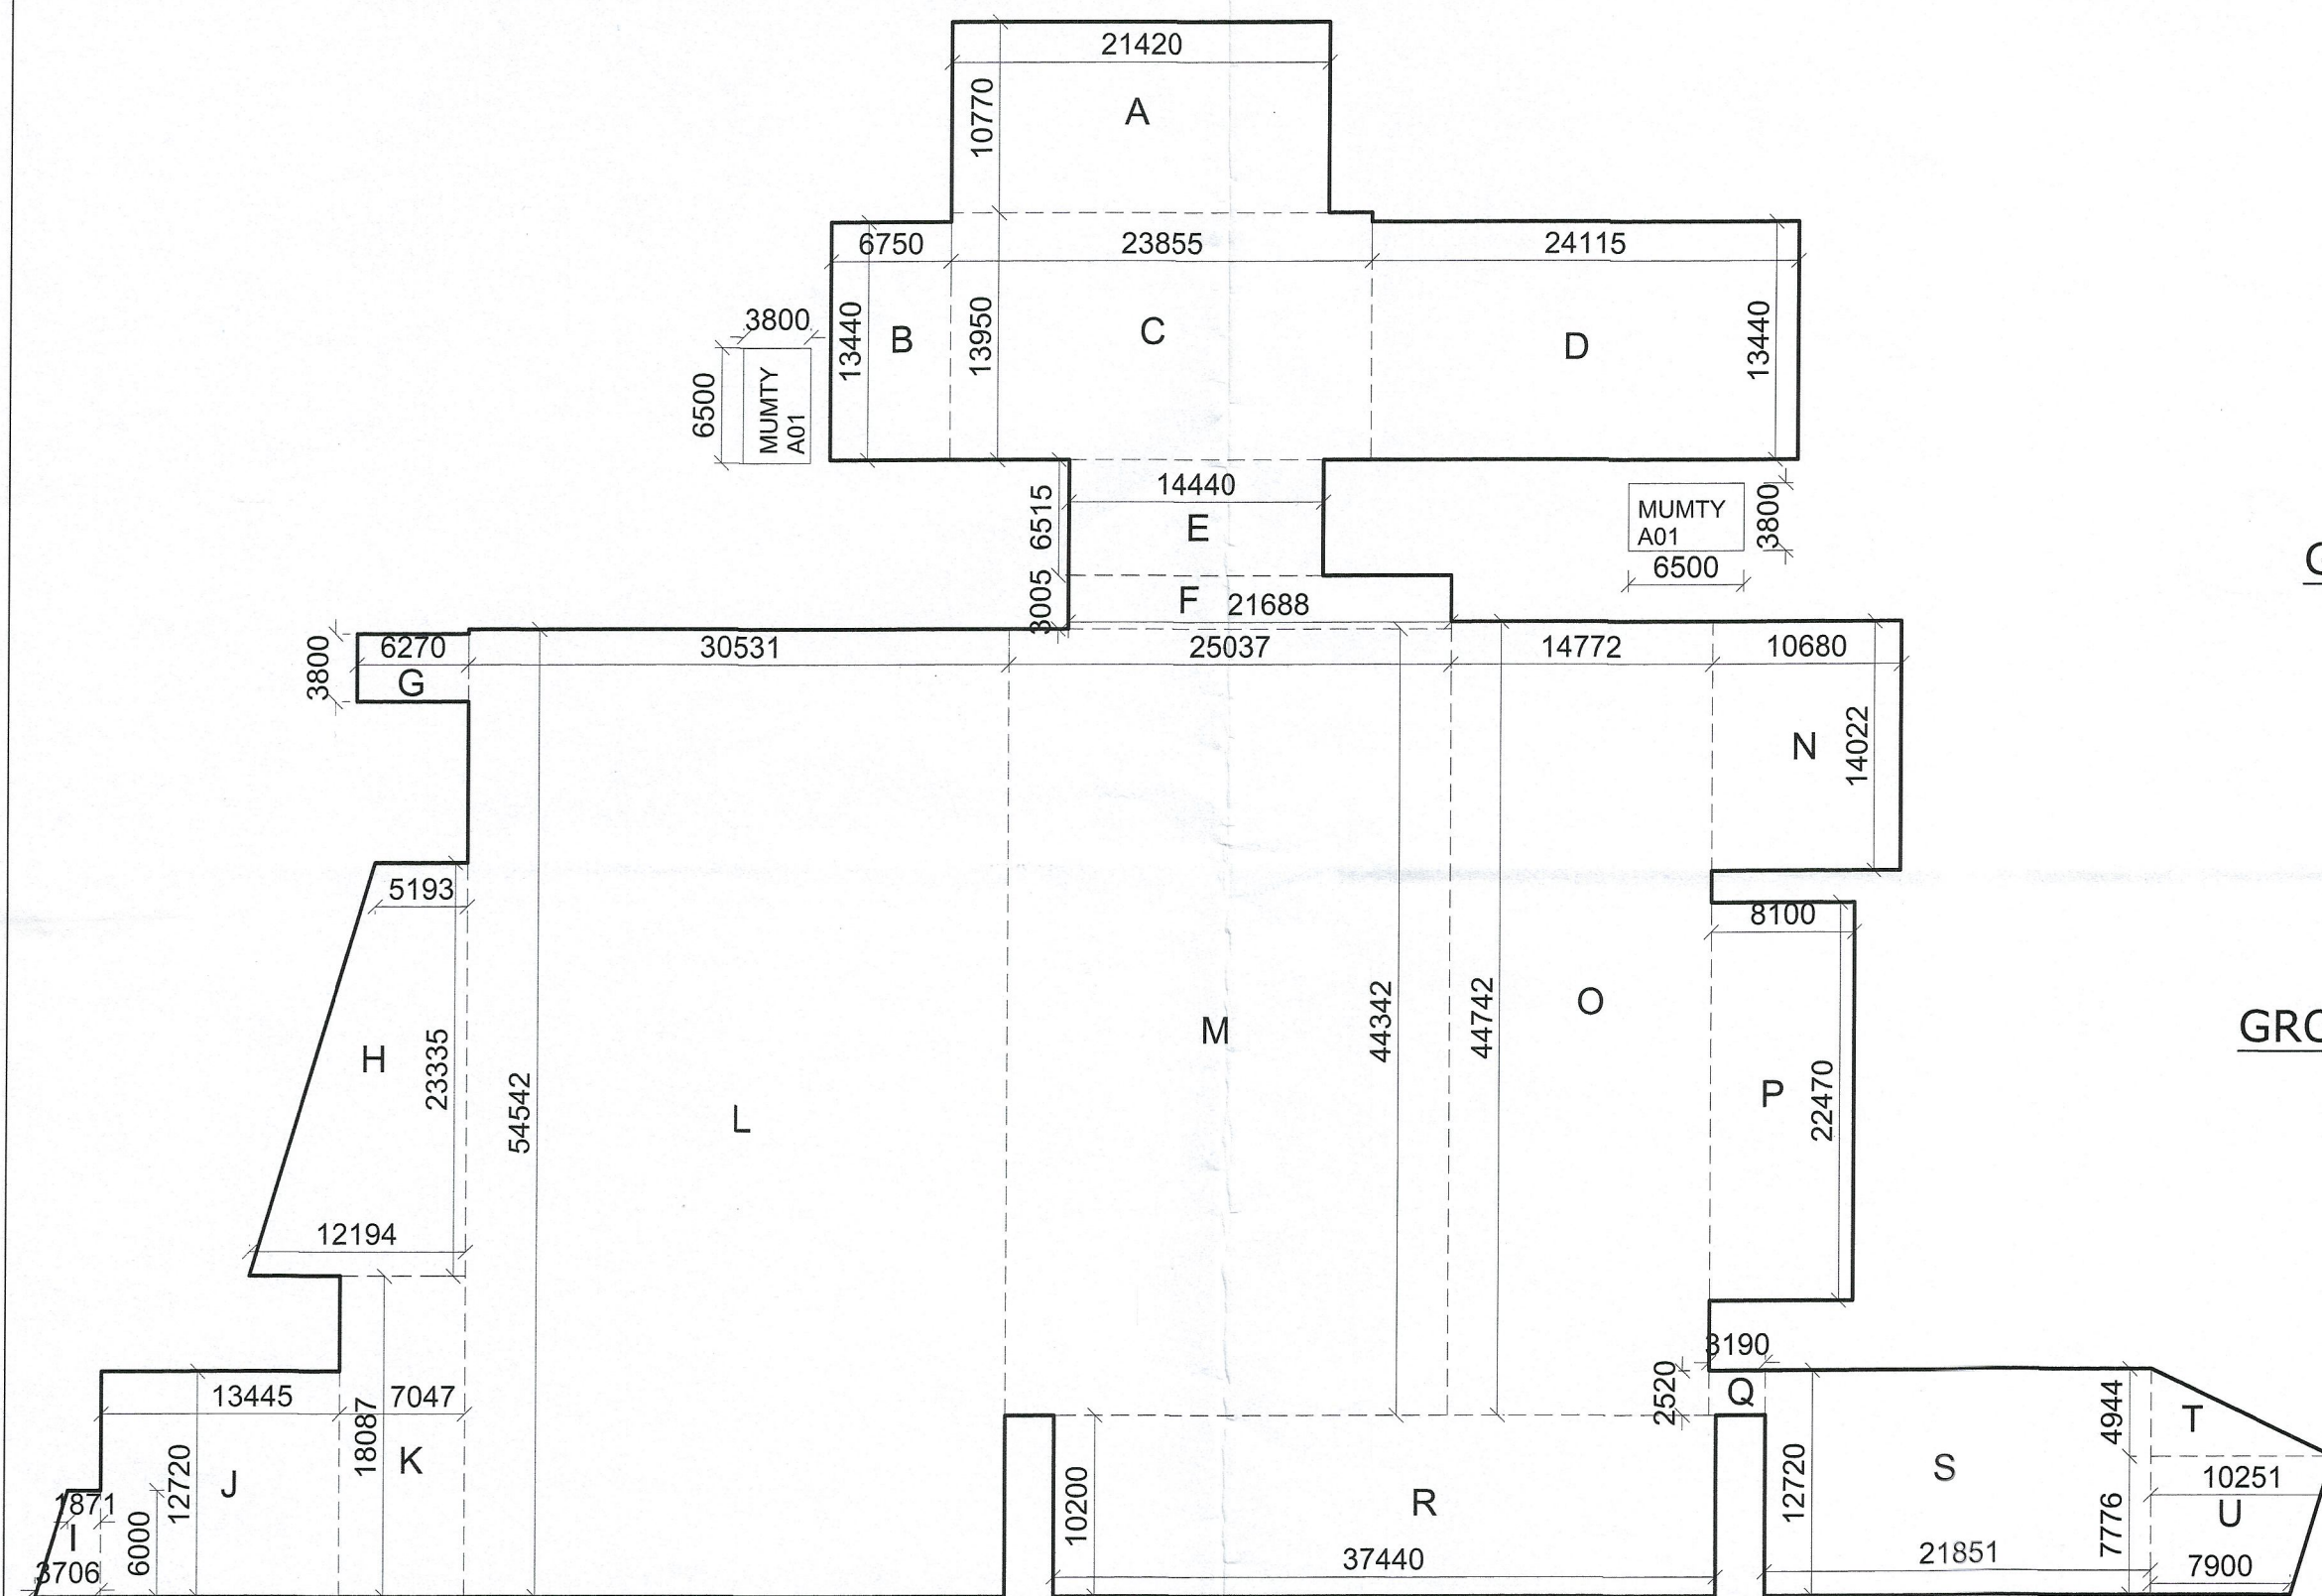

GROUND FLOOR (ADDITIONS) AREA PLAN (BLOCK A)



GROUND FLOOR (DEDUCTIONS) AREA PLAN (BLOCK A)

GROUND FLOOR (ADDITIONS) AREA PLAN (BLOCK B)

GROUND FLOOR (ADDITIONS) AREA PLAN (BLOCK C)

GROUND FLOOR (ADDITIONS) AREA PLAN (BLOCK D)

GROUND FLOOR AREA CALCULATIONS OF BLOCK A						
S. NO.	SHAPE	LENGTH	WIDTH	HEIGHT	COUNTS.	AREA
ADDITIONS =						
A	RECT.	21.42	10.77		1	230.693
B	RECT.	6.75	13.44		1	90.720
C	RECT.	23.855	13.95		1	332.777
D	RECT.	24.115	13.44		1	324.106
E	RECT.	14.44	6.515		1	94.077
F	RECT.	21.688	3.005		1	65.172
G	RECT.	6.27	3.8		1	23.826
H	TRAP.	5.193	12.194	23.335	1	202.863
I	TRAP.	1.871	3.706	6	1	16.731
J	RECT.	13.445	12.72		1	171.020
K	RECT.	7.047	18.087		1	127.459
L	RECT.	30.531	54.542		1	1665.222
M	RECT.	25.037	44.342		1	1110.191
N	RECT.	10.68	14.022		1	149.755
O	RECT.	14.772	44.742		1	660.929
P	RECT.	8.1	22.47		1	182.007
Q	RECT.	3.19	2.52		1	8.039
R	RECT.	37.44	10.2		1	381.888
S	RECT.	21.851	12.72		1	277.945
T	TRIANGLE	10.251	4.944		1	25.340
U	TRAP.	7.9	10.251	7.776	1	70.571
						6211.331
DEDUCTIONS =						
4	RECT.	10.42	7.655		1	79.765
5	RECT.	4.8	5.79		1	27.792
6	RECT.	10.42	14.355		1	149.579
8	RECT.	4.09	8.62		1	35.256
9	RECT.	5.09	6.9		1	35.121
10	RECT.	4.09	21.83		1	89.285
11	RECT.	5.09	1.95		1	9.926
12	RECT.	5.52	28.2		1	155.664
13	RECT.	7.47	1.68		1	12.550
14	RECT.	6.51	8.055		1	52.438
15	RECT.	1.8	5.79		1	10.422
16	RECT.	6.51	14.355		1	93.451
						751.248
ACHIEVED FAR/COVD. AREA = ADDITIONS-DEDUCTIONS						
						= 6211.331 - 751.248
						5460.083 SQ.M.


GROUND FLOOR AREA CALCULATIONS OF BLOCK B						
S. NO.	SHAPE	LENGTH	WIDTH	HEIGHT	COUNTS.	AREA
ADDITIONS =						
V	TRAP.	6.081	6.65	3.164	1	20.140
W	RECT.	6.65	13.756		1	91.477
X	TRIANGLE	26.625	12.84		1	170.933
Y	TRAP.	26.625	25.401	4.08	1	106.133
ACHIEVED FAR/COVD. AREA						= 388.683 SQ.M.
GROUND FLOOR AREA CALCULATIONS OF BLOCK C						
S. NO.	SHAPE	LENGTH	WIDTH	HEIGHT	COUNTS.	AREA
ADDITIONS =						
Z	RECT.	15.247	11.955		1	182.278
A1	TRAP.	11.955	10.562	2.933	1	33.021
ACHIEVED FAR/COVD. AREA						= 215.299 SQ.M.
GROUND FLOOR AREA CALCULATIONS OF BLOCK D						
S. NO.	SHAPE	LENGTH	WIDTH	HEIGHT	COUNTS.	AREA
ADDITIONS =						
A2	TRIANGLE	14.316	29.685		1	212.485
ACHIEVED FAR/COVD. AREA						= 212.485 SQ.M.
GROUND FLOOR MUMTY AREA CALCULATIONS						
S. NO.	SHAPE	LENGTH	WIDTH	HEIGHT	COUNTS.	AREA
ADDITIONS =						
A01	RECT.	3.8	6.5		1	24.700
A02	RECT.	3.8	6.5		1	24.700
TOTAL ACHIEVED FAR						= FAR BLOCK A + FAR BLOCK B + FAR BLOCK C + FAR BLOCK D
						= 5460.083 + 388.683 + 215.299 + 212.485
						6276.551 SQ.M.
TOTAL COVD. AREA = TOTAL ACHIEVED FAR + MUMTY A01 + MUMTY A02						
						= 6276.551 + 24.7 + 24.7 = 6325.951 SQ.M.

D.T.P. (Hd)
 Member Secretary
 B.P.C.
 D.P.C.
 C.T.P. (Hd)
 Chairman
 B.P.C.
 S.D.
 (BALWANT SINGH)

ARCHITECTS :
DESIGN CREATIONS
 Ar. AMANDEEP GUPTA
 PLOT NO-1875P, SECTOR-52,
 GURGAON, HARYANA,
 Mob no-9810352510
 email-archamandeep@gmail.com

BUILDING PLAN OF PROPOSED COMMERCIAL SITE MEASURING 3.86 ACRES
 IN THE RESIDENTIAL PLOTTED COLONY MEASURING 101.081 ACRES
 (LICENCE NO 59 OF 2013 DATED 16.07.2013) IN SECTOR-89 & 90,
 GURGAON MANESAR URBAN COMPLEX BEING DEVELOPED BY
 ORRIS INFRASTRUCTURE PVT. LTD.

NORTH:-

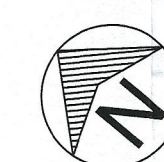

SCALE:-

1:200

OWNER'S SIGN:-

ORRIS INFRASTRUCTURE PVT. LTD.

Authorised Signatory

ARCHITECT'S SIGN:-

Ar. AMANDEEP GUPTA
 (CA/2000/28845)
 M/S DESIGN CREATIONS
 1875, SEC.-52, GURGAON
 MOB.:9810352510