




ELEVATION - C

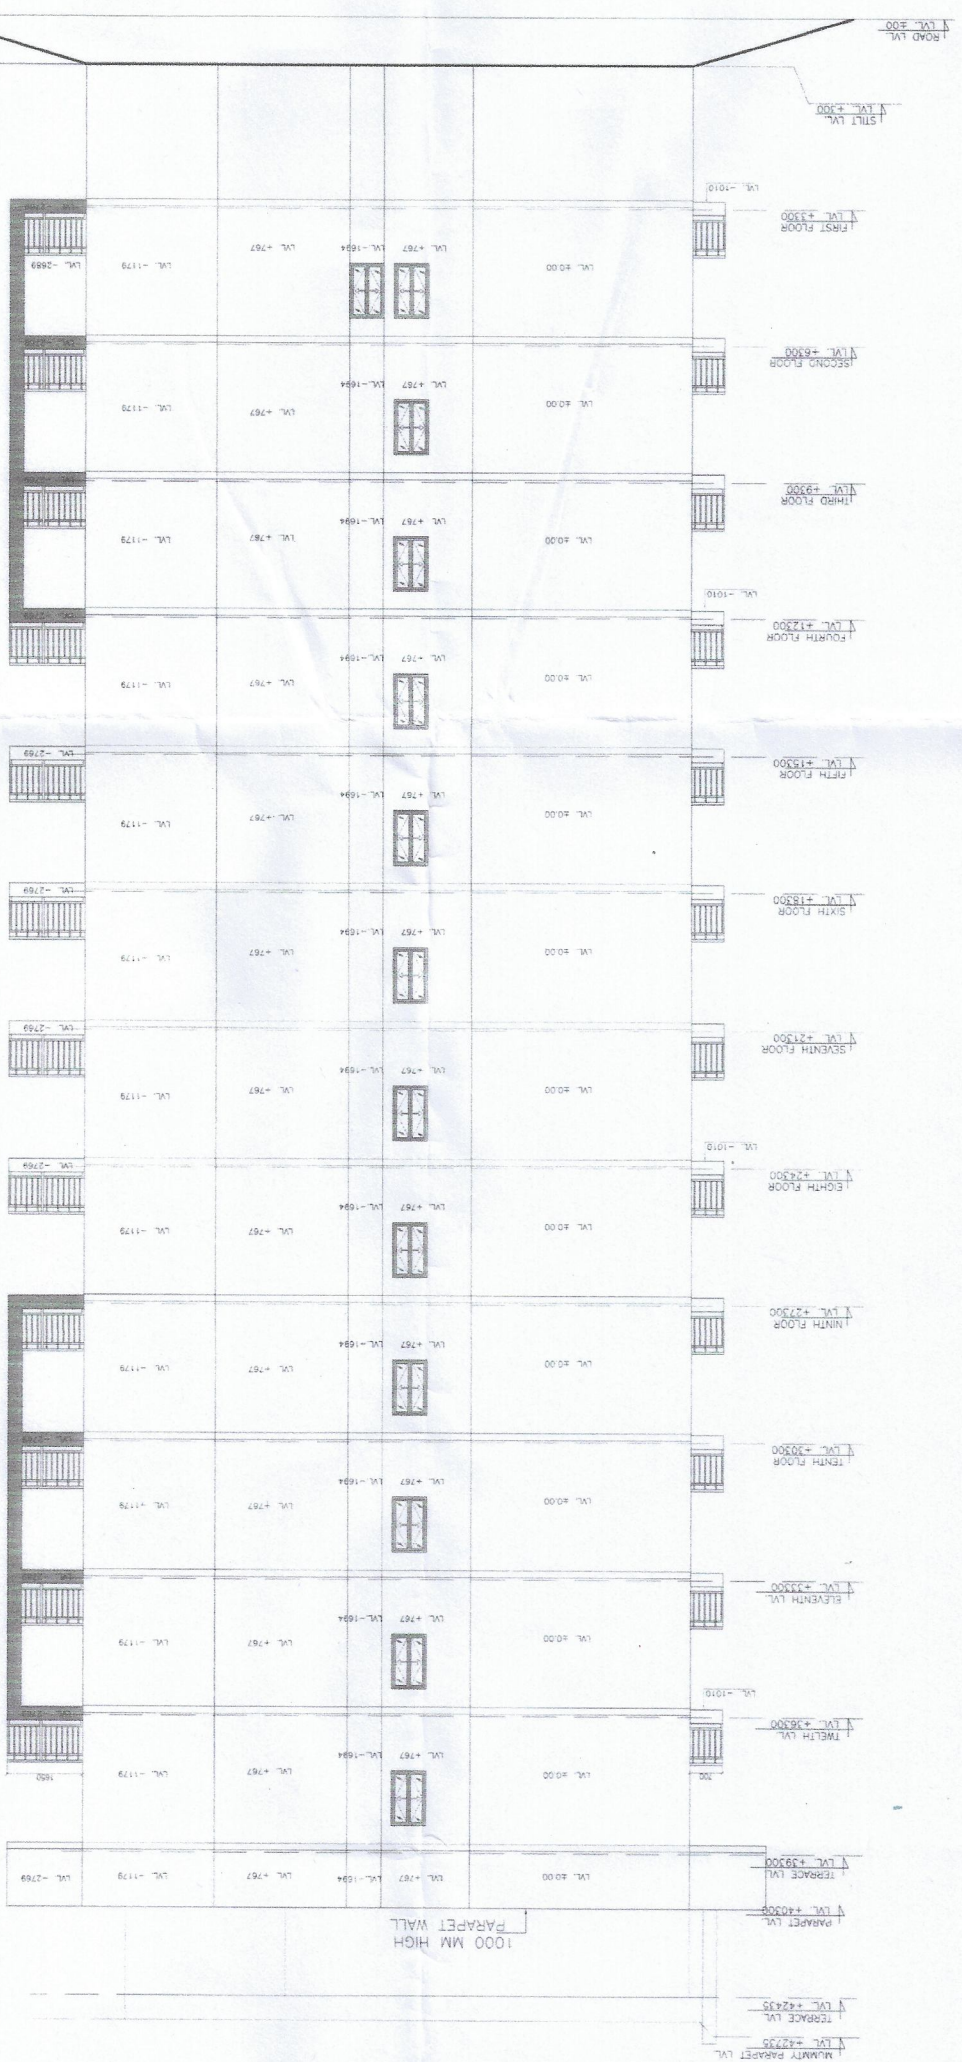

SECTION S-A

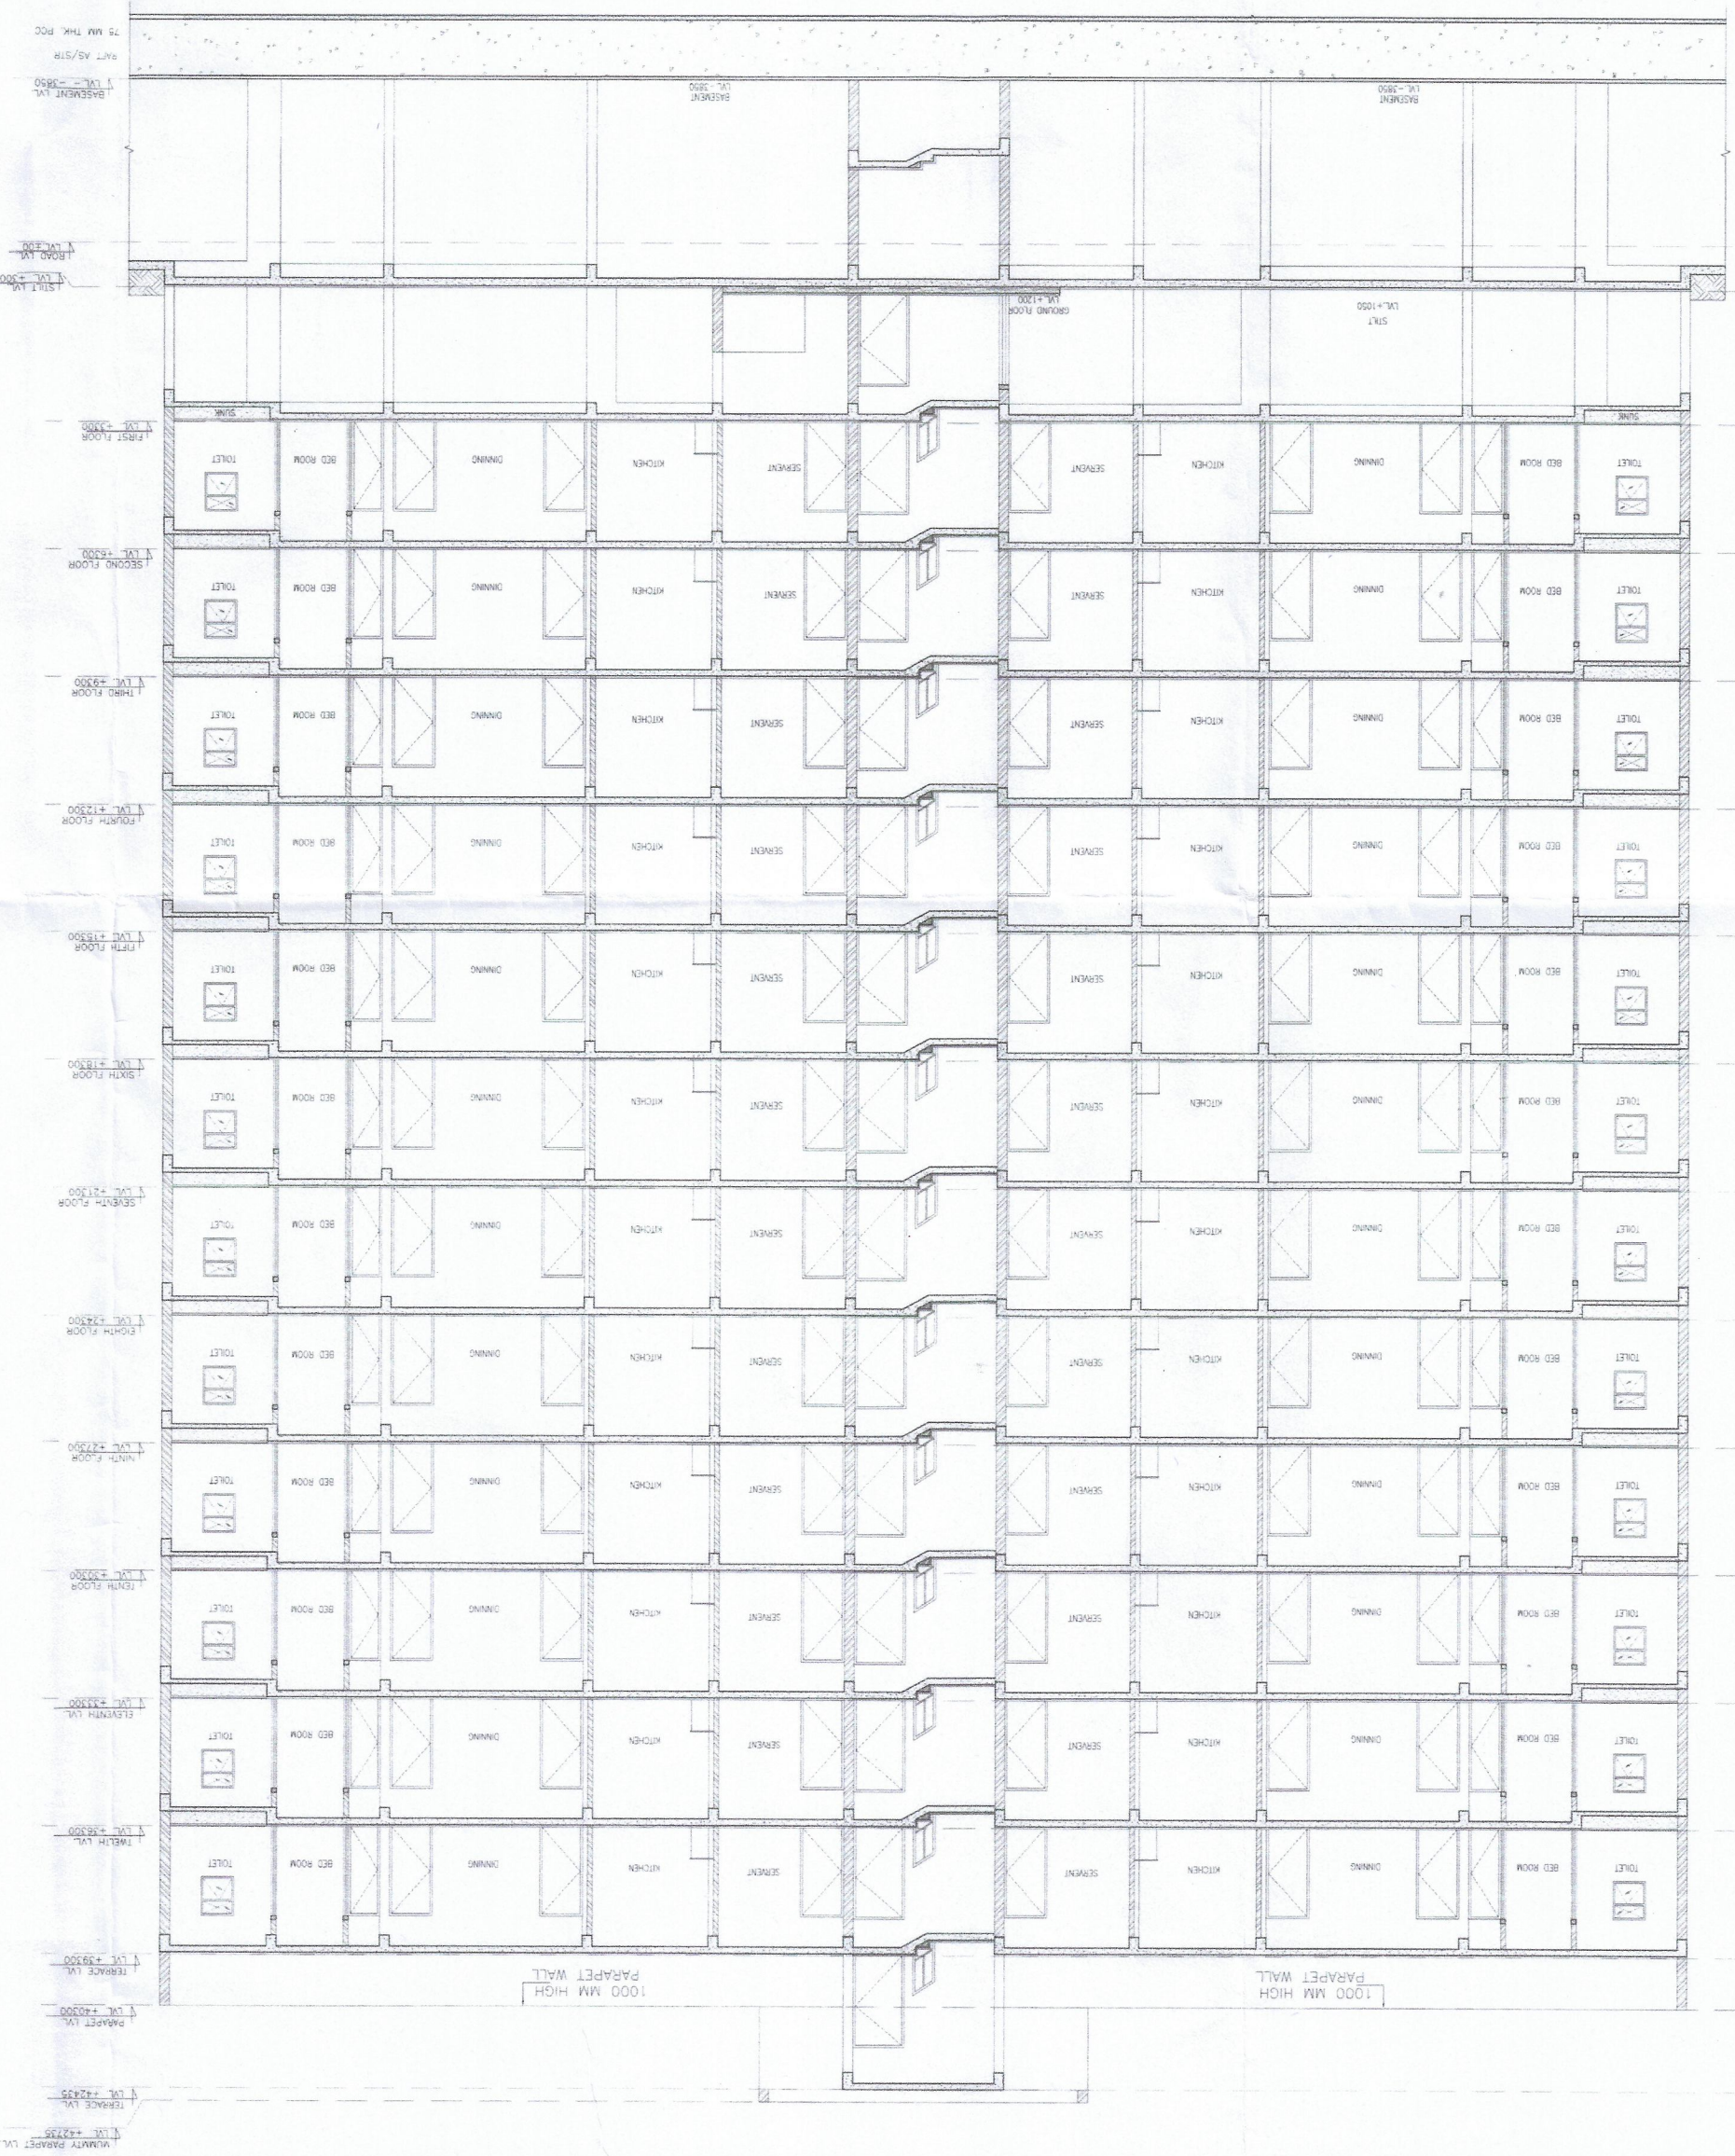


SECTION S-B

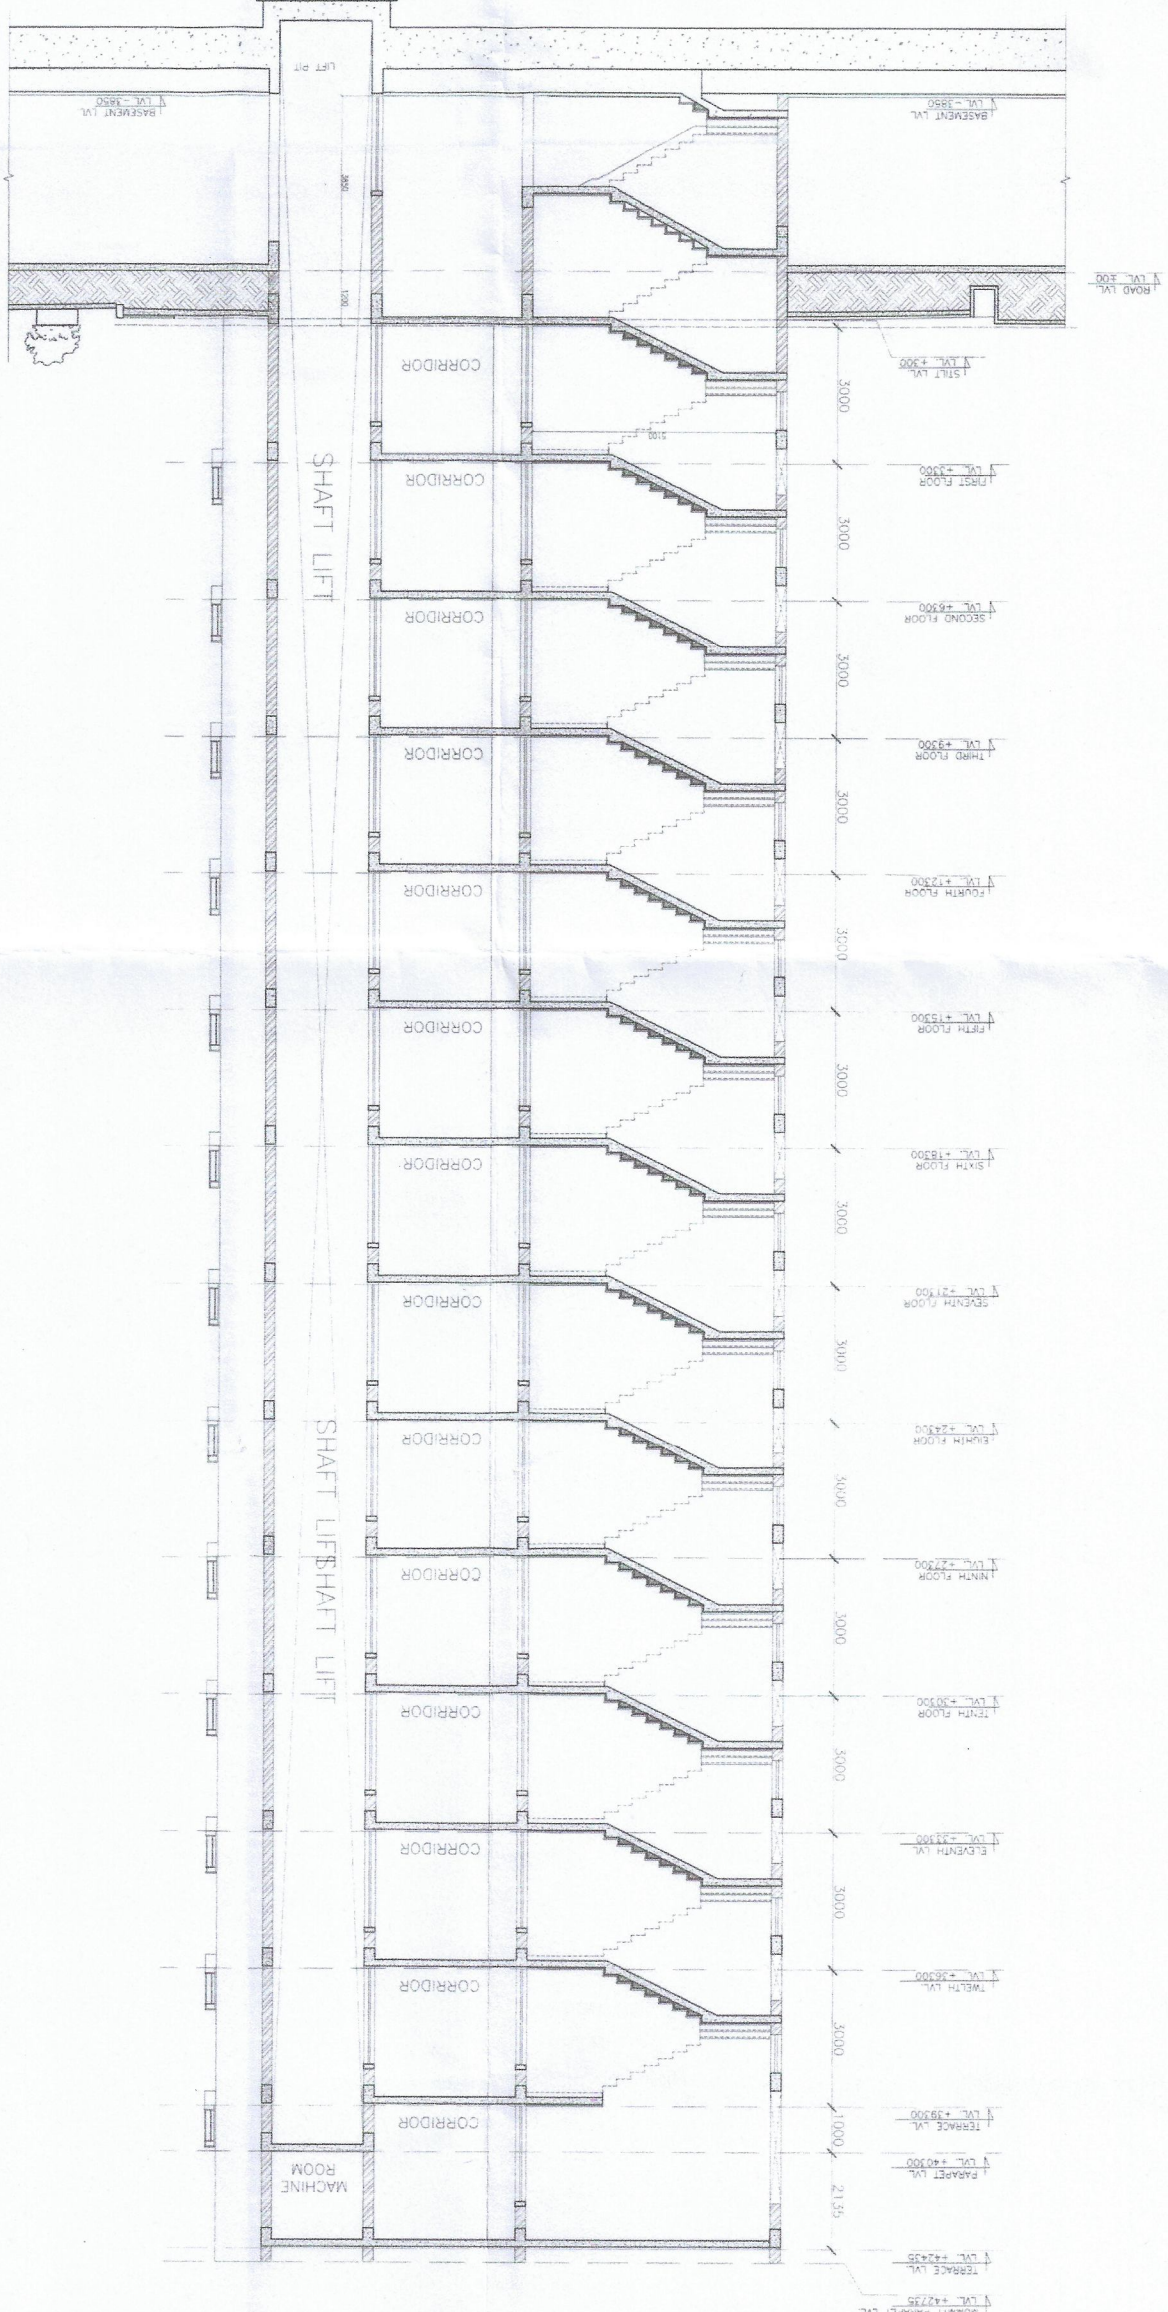

NELSON

ARCHITECT

APPROVAL OF REVISED & PROPOSED
BUILDING PLANS OF GROUP HOUSING
COLONY MEASURING 25.018 ACRES
LICENCE NO.39 OF 2009 DATED
24.07.2009 AND ADDITIONAL GROUP
HOUSING MEASURING 4.05 ACRES
LICENCE NO. 99 OF 2011 DATED
17.11.2011 TOTAL LAND MEASURING
29.068 ACRE M/S B.E OFFICE
OTHERS IN COLLABORATION WITH
M/S ORRIS INFRASTRUCTURE PVT.
LTD IN SECTOR-85, GURGAON
MANESAR URBAN COMPLEX

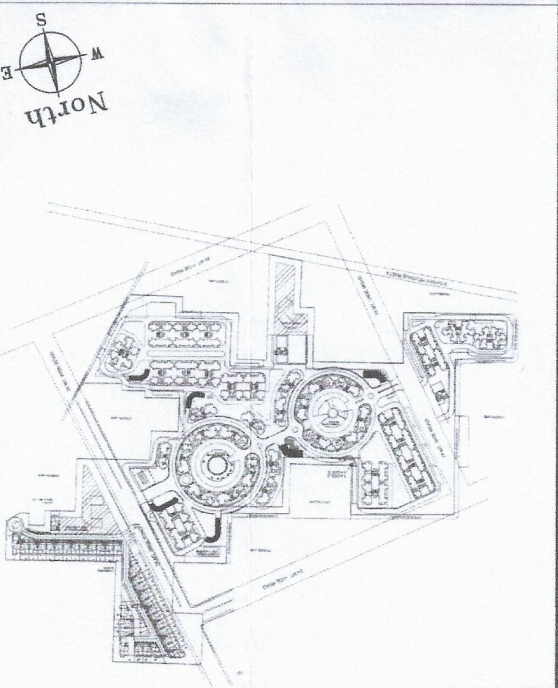

KEY PLAN

PROJECT NAME
ORRIS - CARNATION RESIDENCY AND
ASTER COURT AT SECTOR-85,
GURGAON, HARYANA



ORRIS INFRASTRUCTURE PVT. LTD.

Authorised Signatory

PROJECT OFFICE:
C-2, Sector 7
Noida, UP 201301
22-20 Wimala Street
Philadelphia, PA 19106
Phone: (215) 925-9151
Fax: (215) 925-9151
www.nelsonarch.com

HEADQUARTERS:

PROJECT TITLE

4BHK+SERVANT (S+12)

TOWER AB & AC

SECTION A & B

SCALE

1:100

PROJECT NO.

09.07300.00

ARCHITECT'S SIGNATURE

OWNERS SIGNATURE

DATE

JAN. 2012

DRAWING NO.

AST/PA 440.5a

SHEET NO.

13/71

RELEASED FOR

INFORMATION

EIA

TECHER

ADVANCE COPY

SUBMISSION DRG.

GFC