

DATE

JAN, 2012

DRAWING NO.

AST/PA 440.3a

SHEET NO.

10/71

RELEASED FOR:

INFORMATION

EA

TECHER


ADVANCE COPY

SUBMISSION BNO

gpc

OWNERS SIGNATURE

For ORRIS INFRASTRUCTURE PVT. LTD.

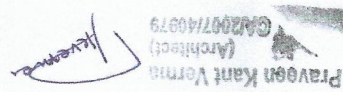

ARCHITECT'S SIGNATURE

1:100

09.07300.00

SCALE

PROJECT NO.

TITLE

4BHK+SERVANT (S+11)
TOWER(A4A4C4D4F)
ELEVATION - C & SECTION S-A & S-B

PROJECT OFFICE: HEADQUARTERS:

C-2, Sector 7
NOIDA, UP 201301
22-30 Vimala Street
Phildelphia, PA 19106
Phone: (120) 4333-992
Fax: (215) 925-9151
www.mnson.com

ARCHITECT


NELSON

MANESAR URBAN COMPLEX
LTD. IN SECTOR-85, GURGAON
M/S ORRIS INFRASTRUCTURE PVT.
OTHERS IN COLLABORATION WITH
AUTOMATION PRODUCTS PVT. LTD. &
M/S B.E. OFFICE
29.068 ACRE
17.11 2011 TOTAL LAND MEASURING
LICENCE NO. 99 OF 2011 DATED
24.07.2009 AND ADDITIONAL GROUP
COLONY MEASURING 28.016 ACRES
BUILDING PLANS OF GROUP HOUSING
APPROVAL OF REVISED & PROPOSED

PROJECT TITLE

ORRIS "CARNATION RESIDENCY AND
ASTER COURT" AT SECTOR-85,
GURGAON, HARYANA


KEY PLAN

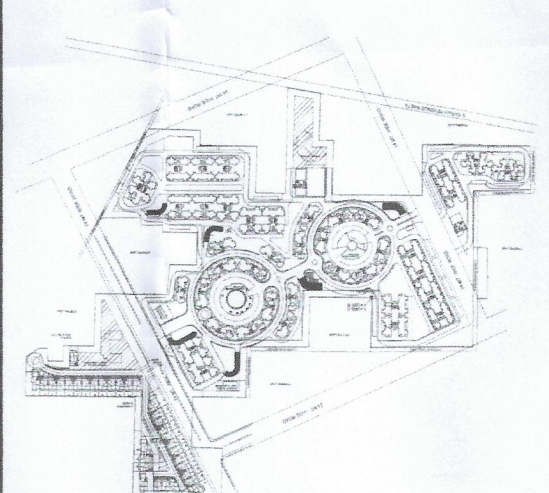


PROJECT NAME

ORRIS "CARNATION RESIDENCY AND
ASTER COURT" AT SECTOR-85,
GURGAON, HARYANA


SECTION S-B

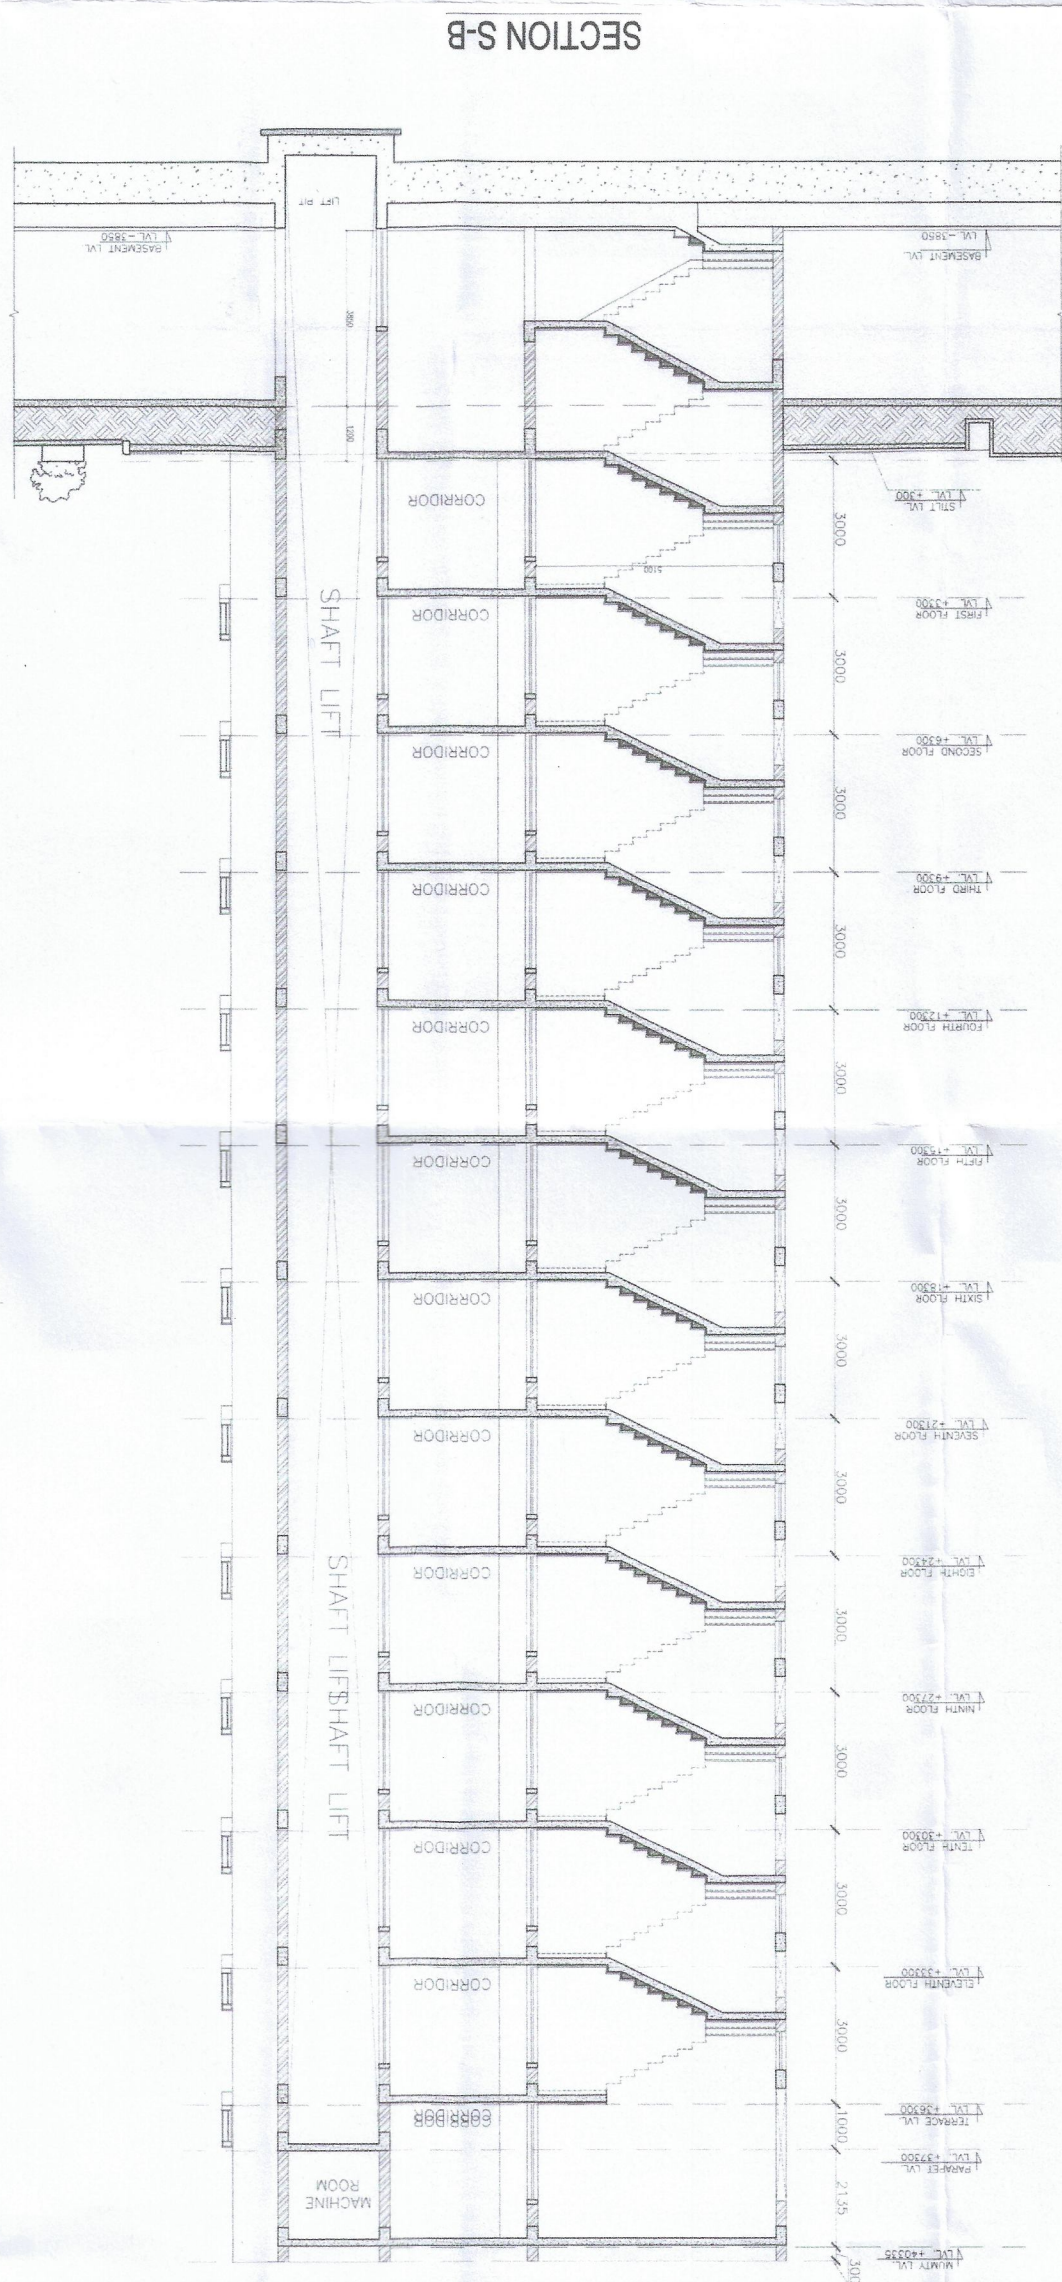

SECTION S-A

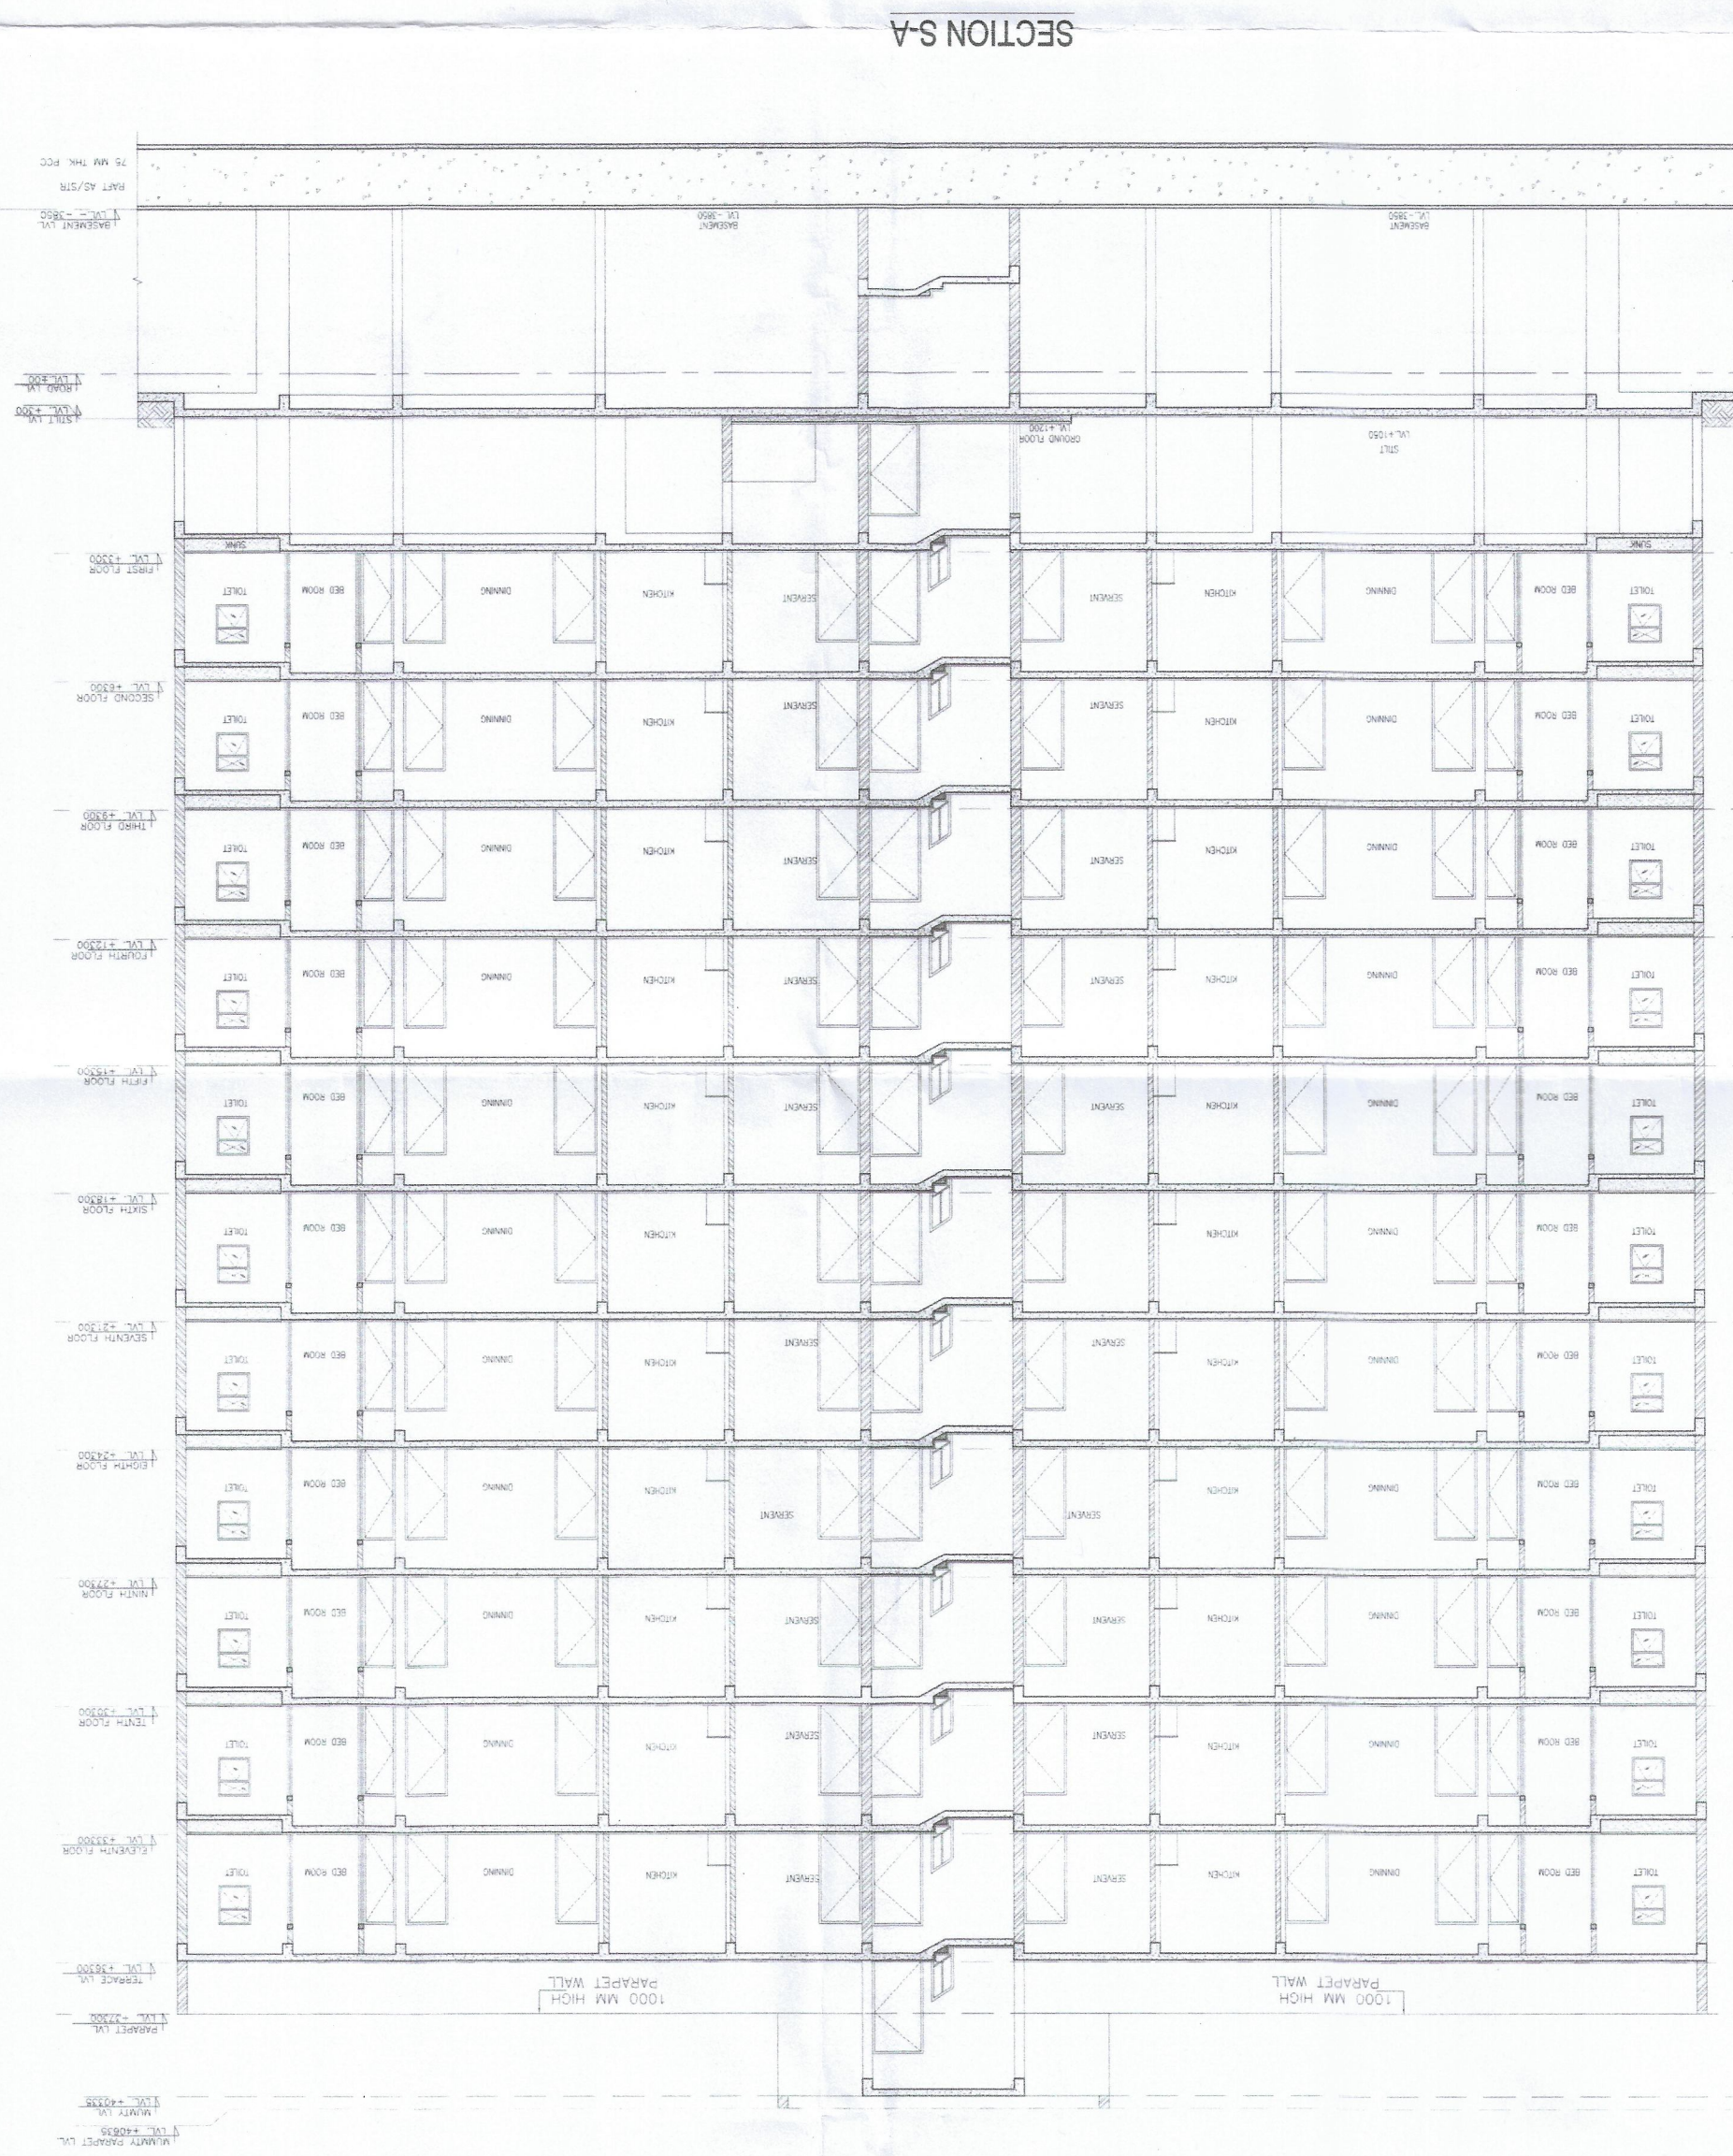

ELEVATION - C

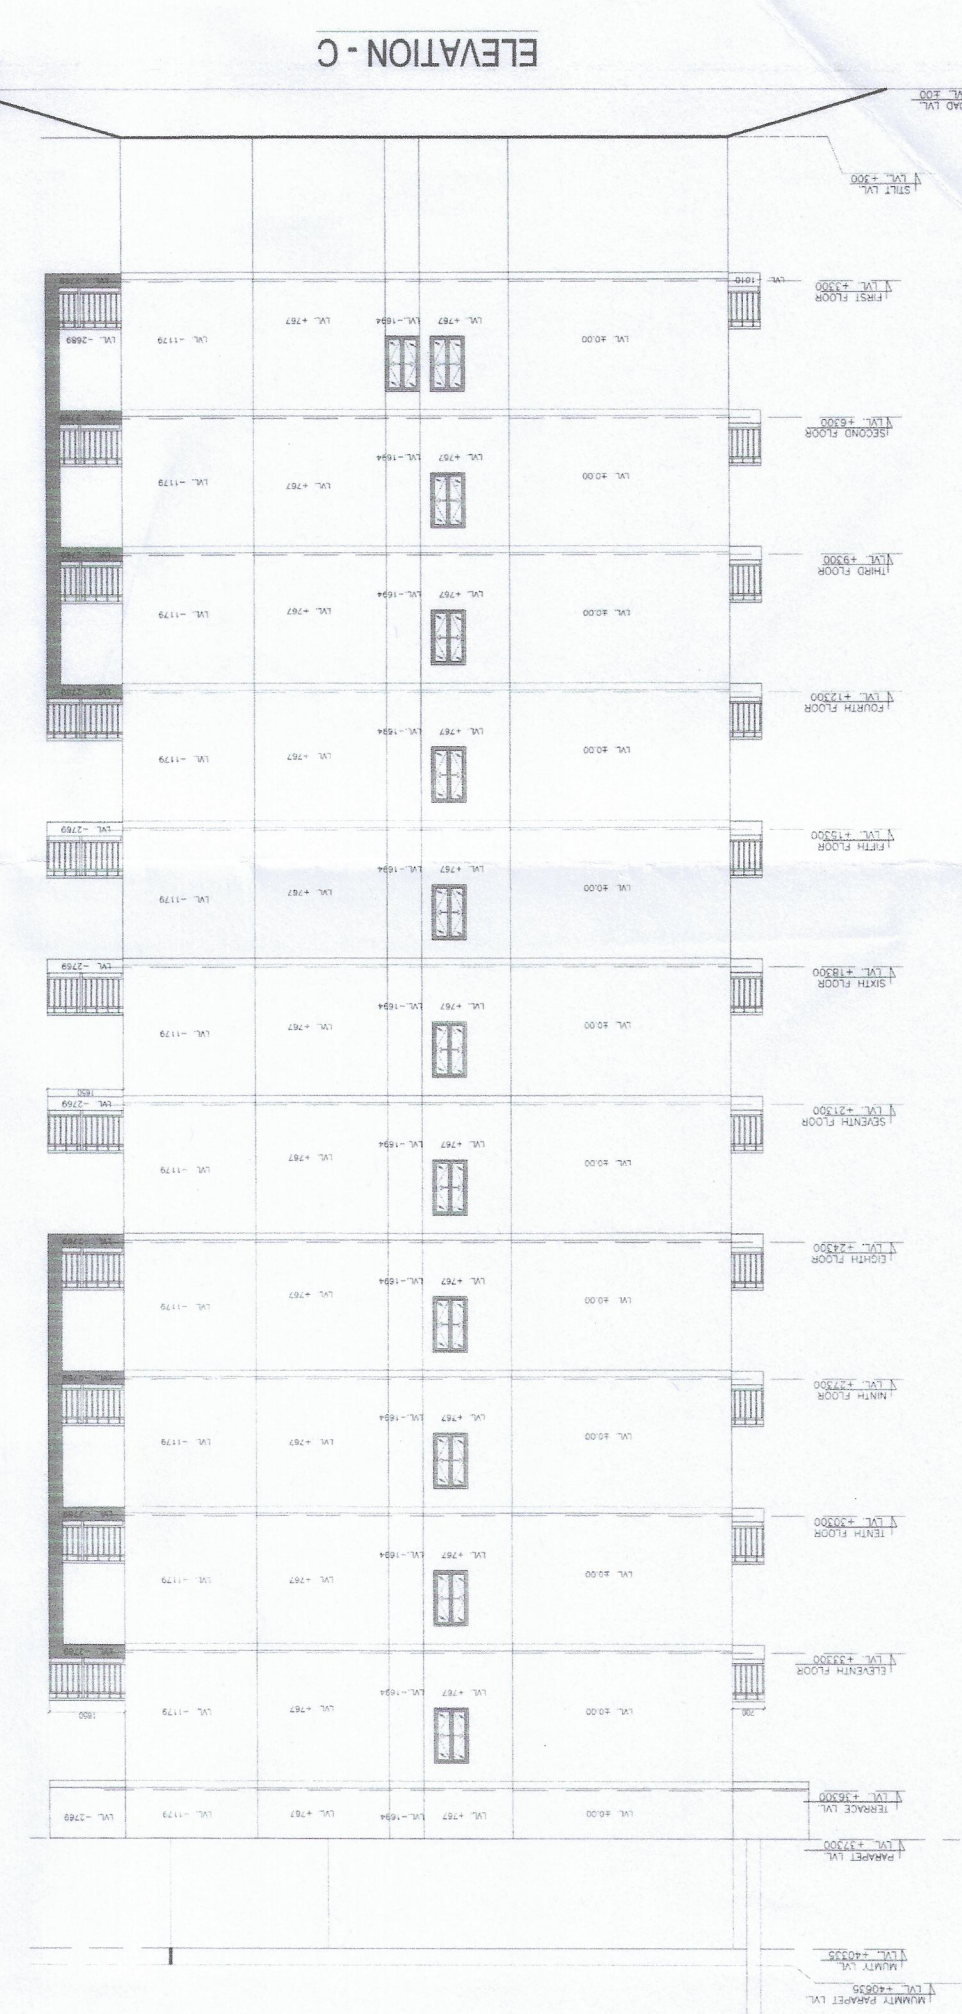

SANCTIONED

STP (S)
CTB (S)
B.P.C.
B.P.C.

STP (S)
CTB (S)
B.P.C.
B.P.C.



ORRIS INFRASTRUCTURE PVT. LTD.
Authorised Signatory

18