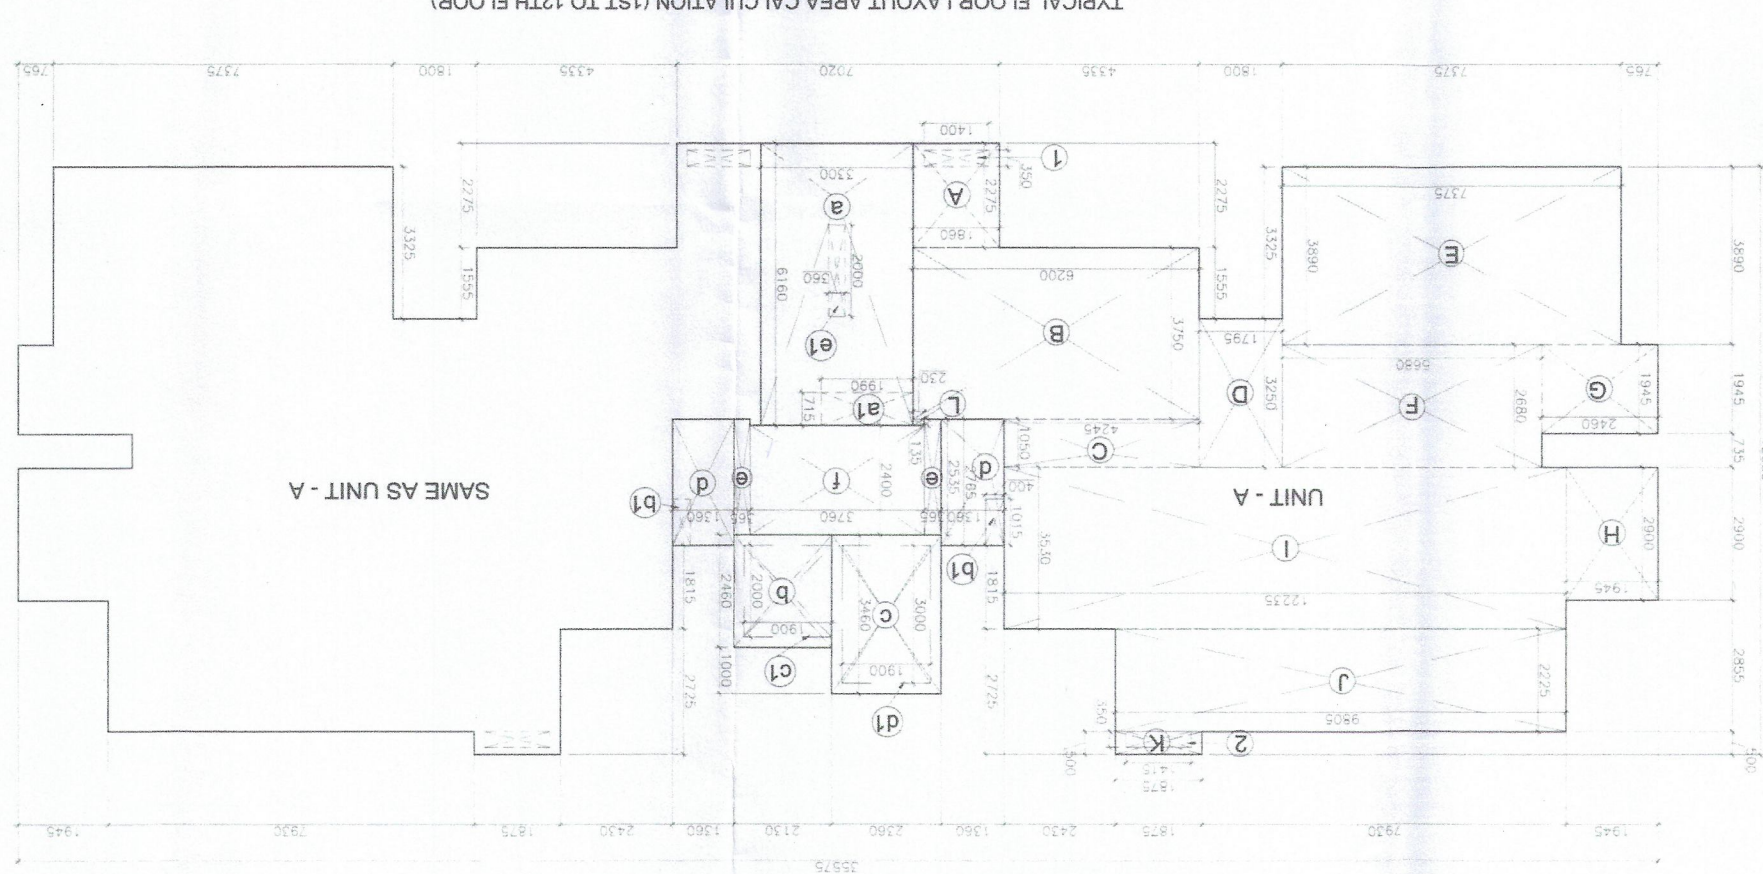
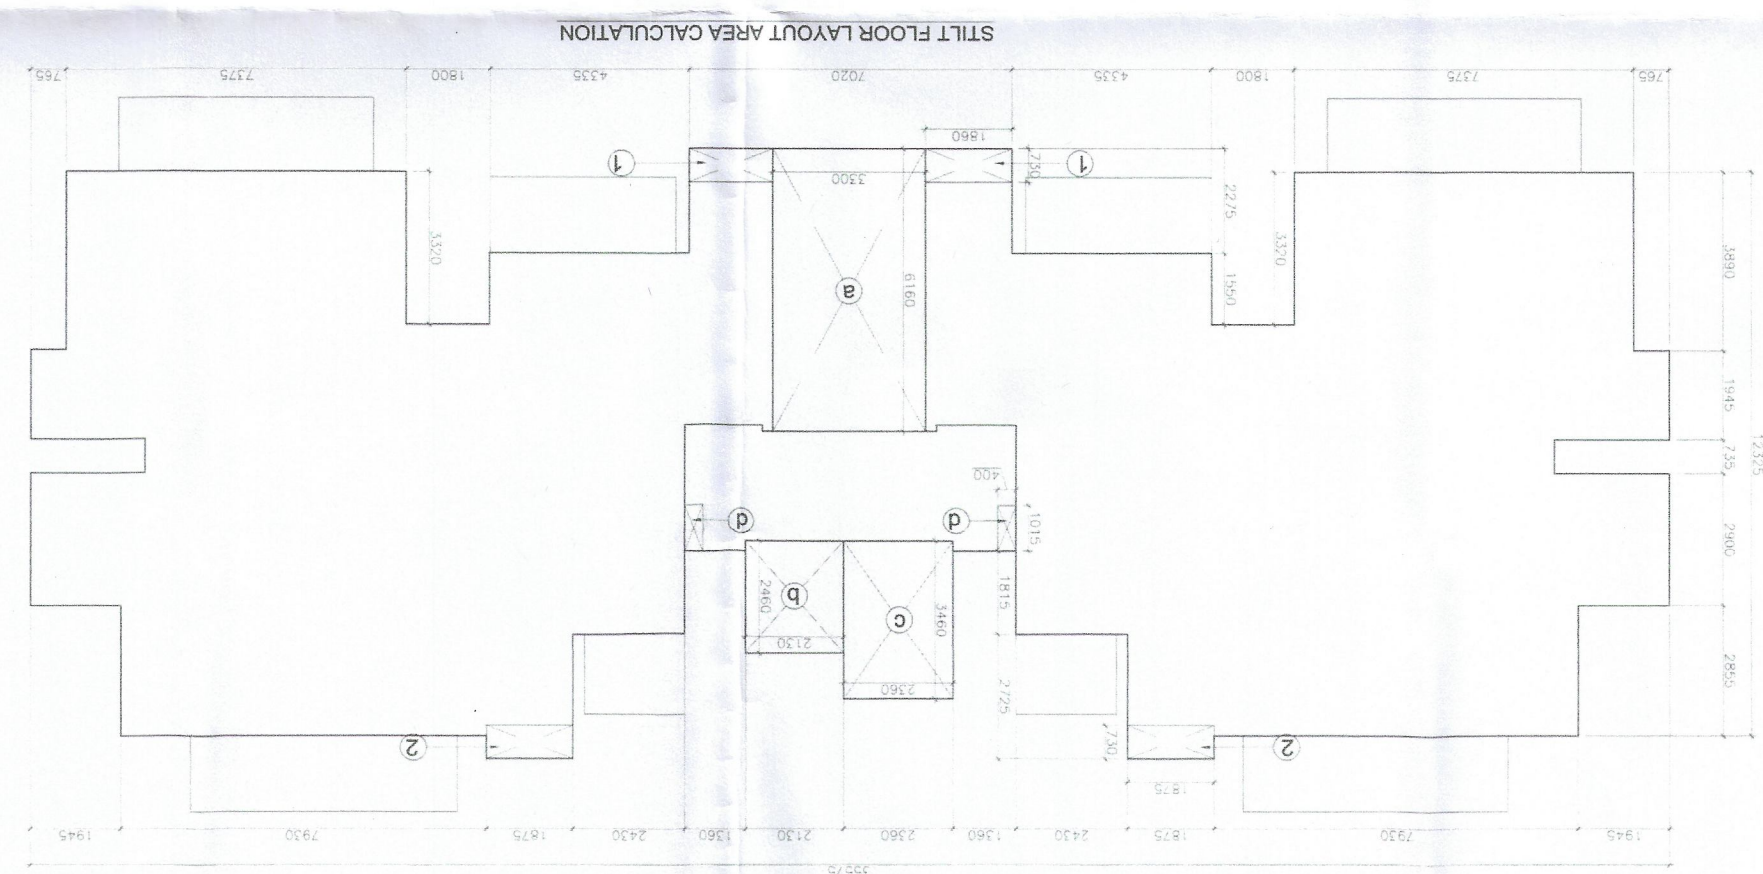
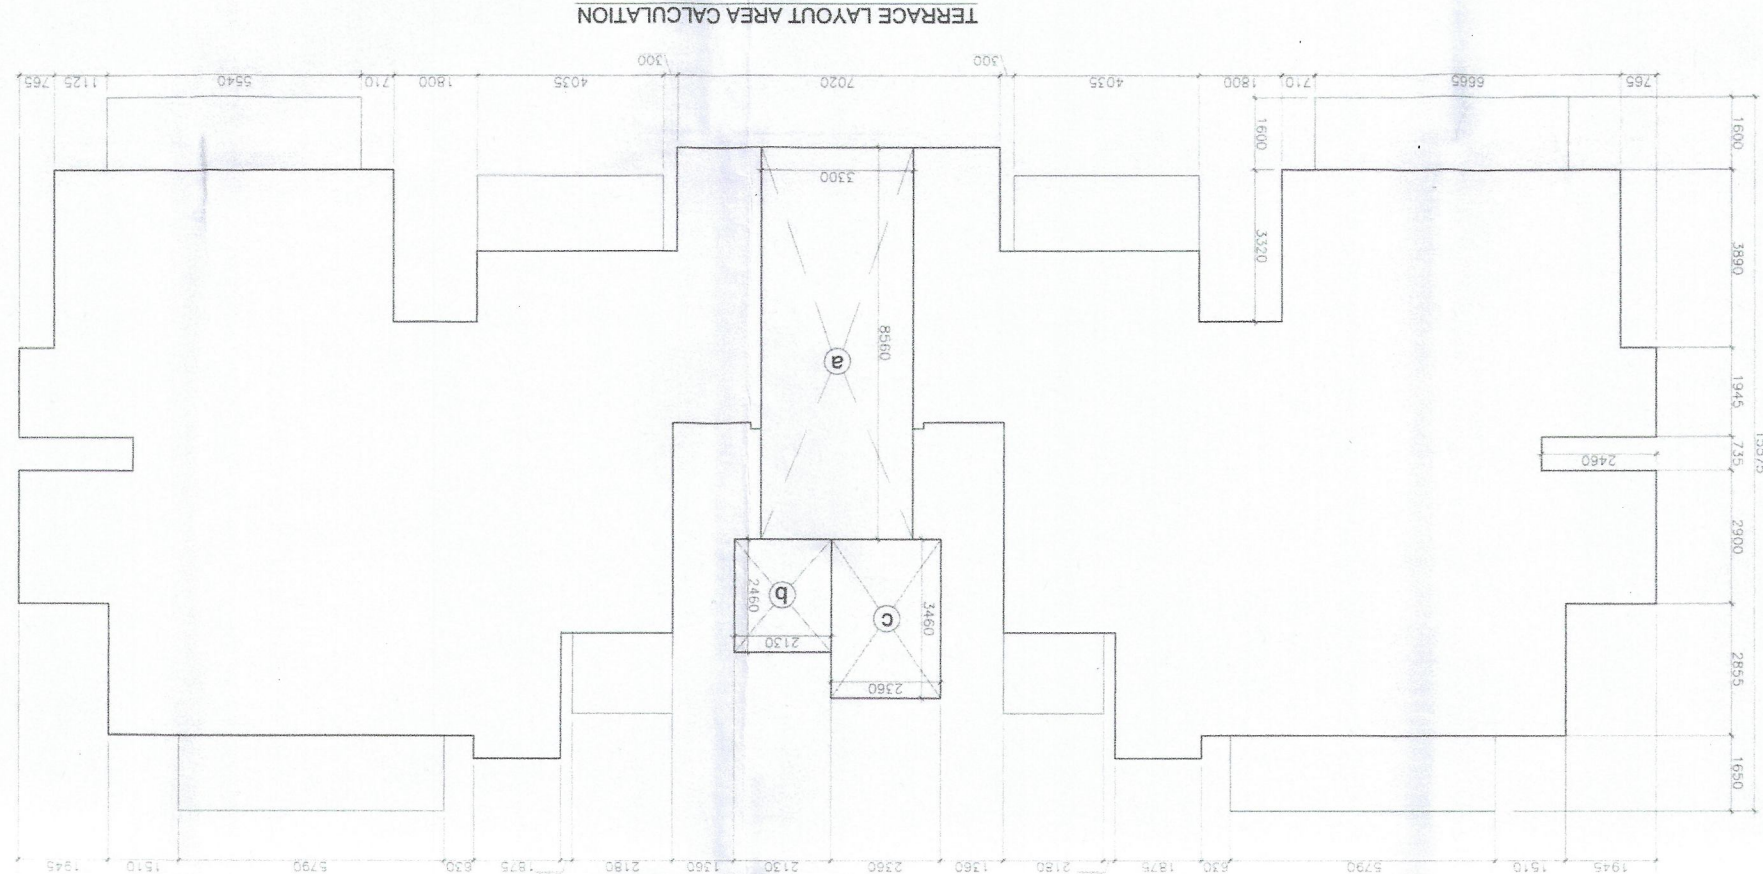
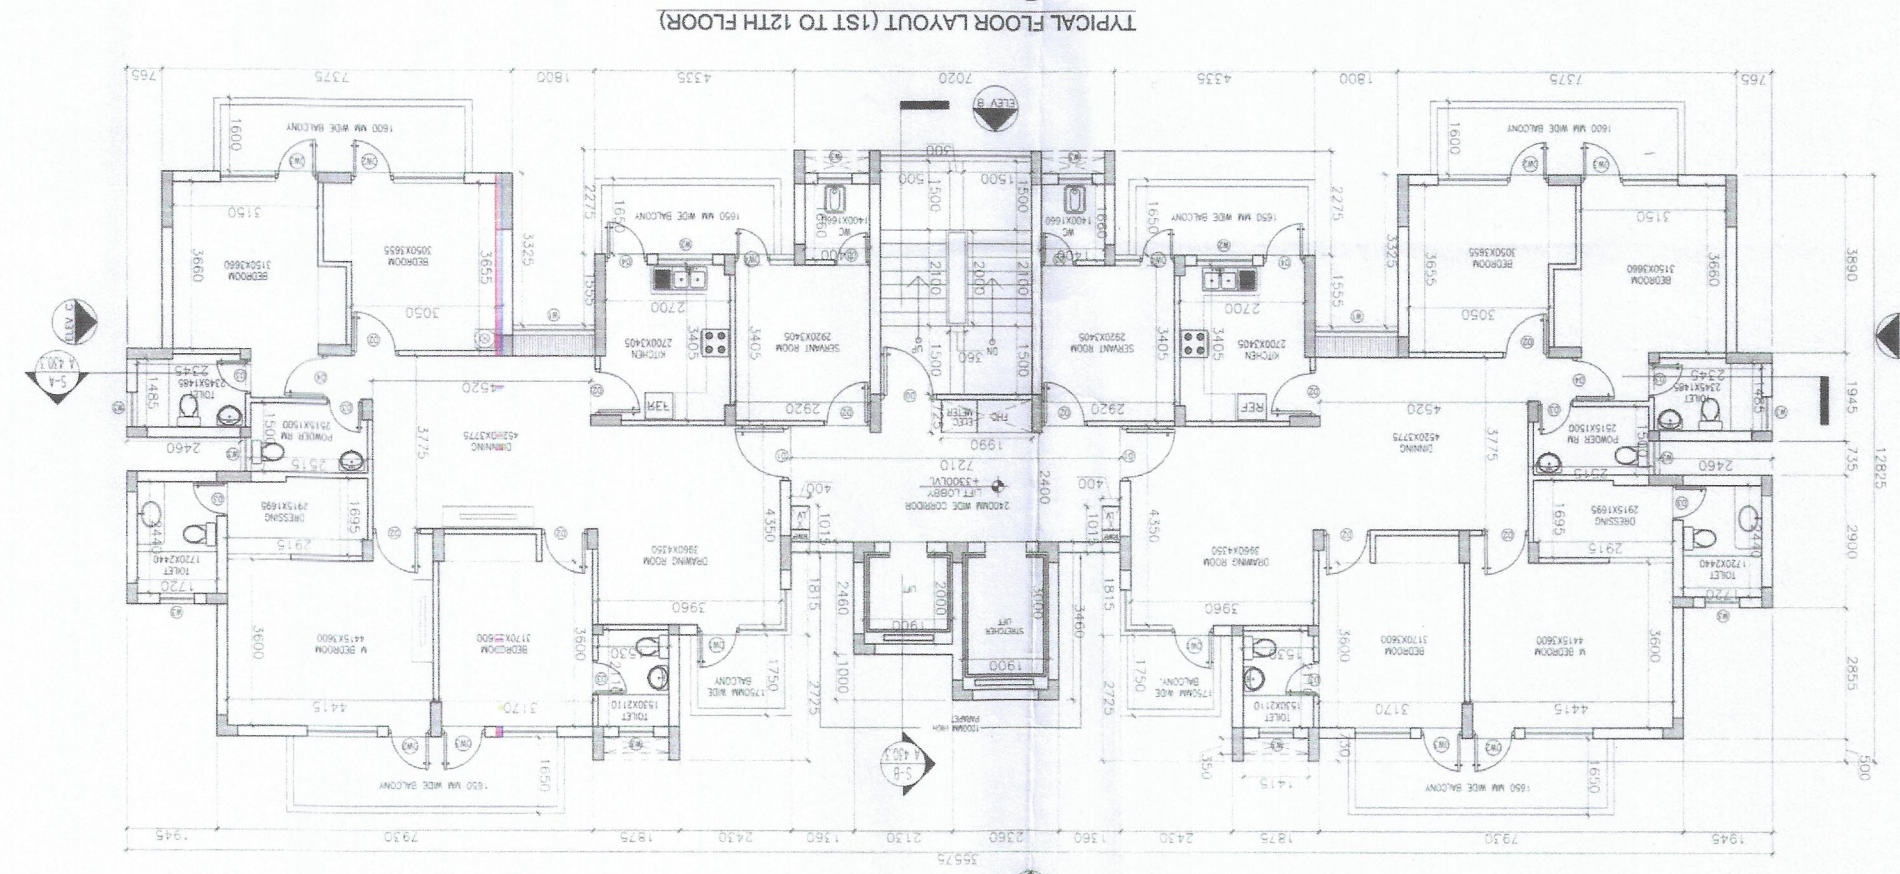
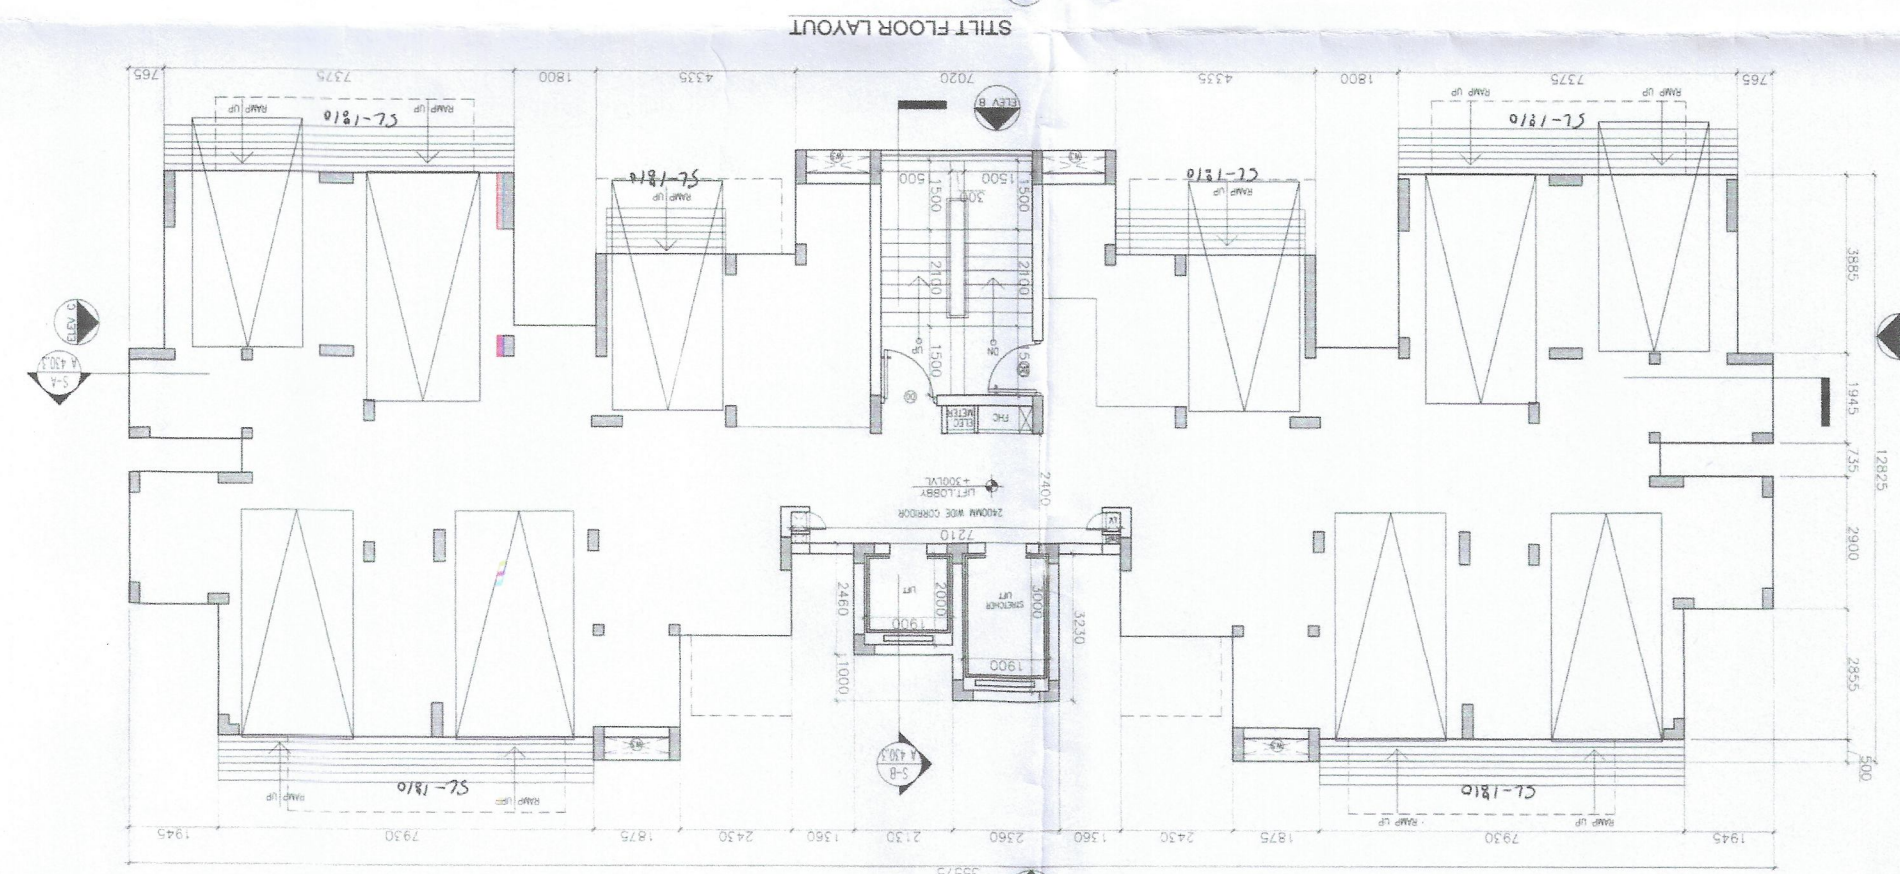
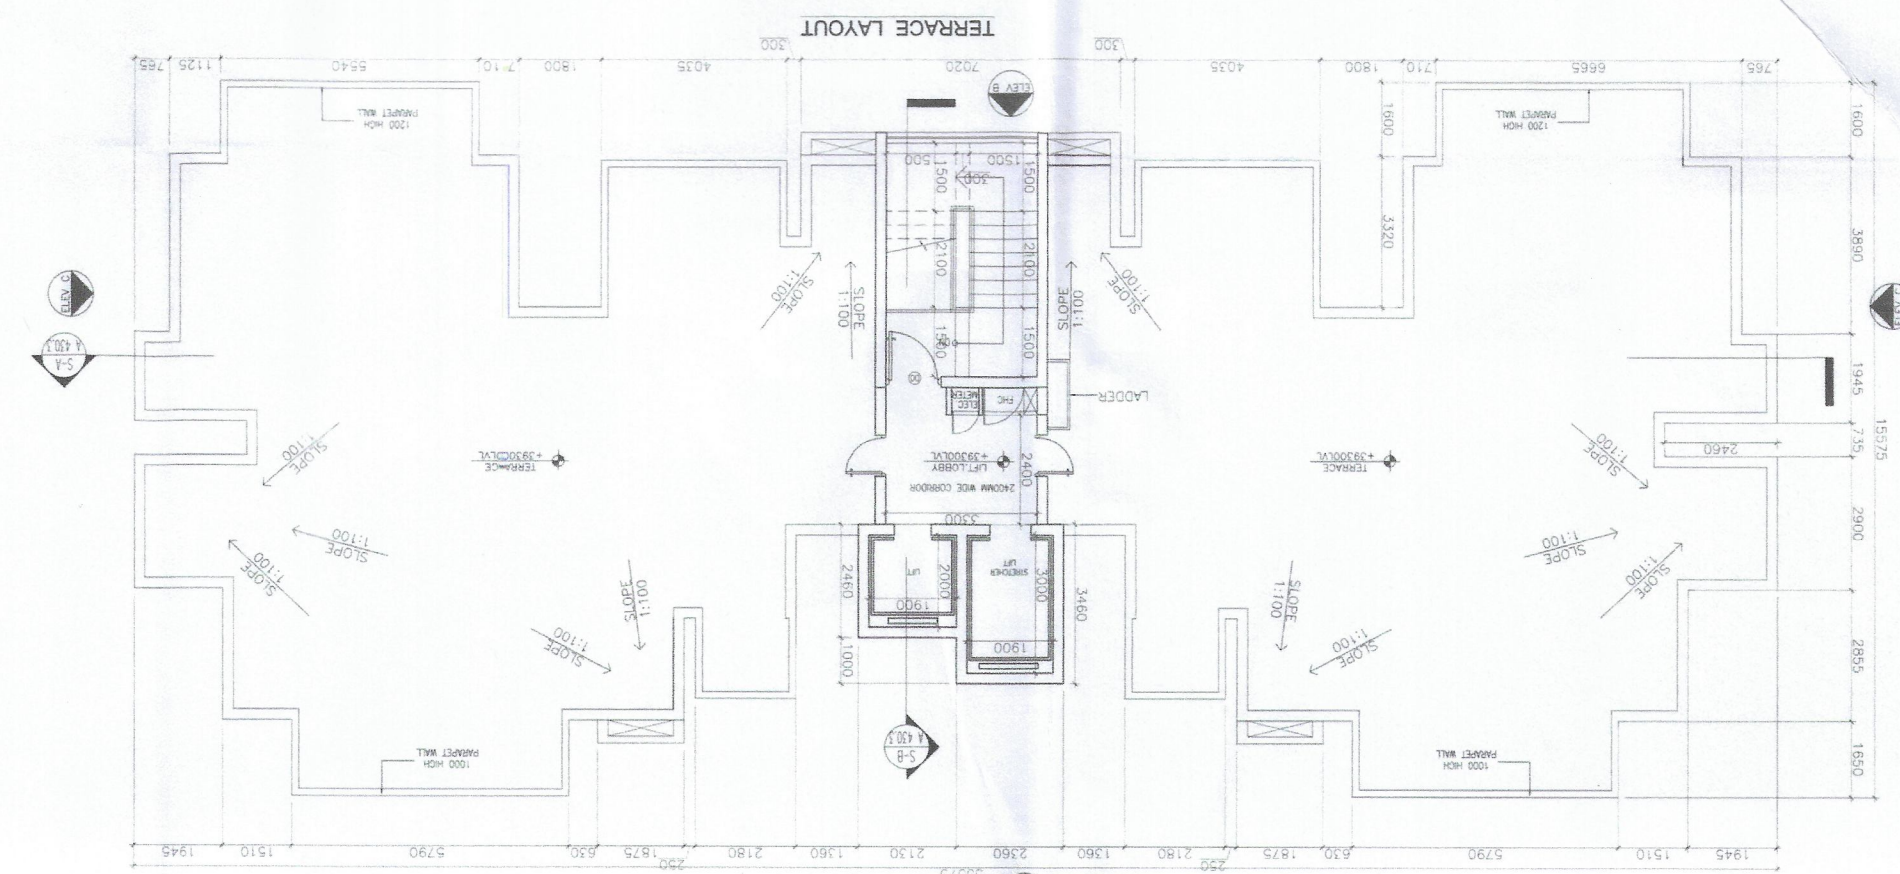


S.No.	NO.	NAME	QTY	UNIT	REMARKS		
1	00	1	200	2400	000	2400	FIRE RATED DOOR
2	01	1	1200	2400	000	2400	FIRE RATED DOOR
3	02	5	1000	2400	000	2400	FLUSH DOOR
4	03	5	750	2400	000	2400	FLUSH DOOR
5	04	4	900	2400	000	2400	FLUSH DOOR
6	05	5	1200	2100	000	2100	FLUSH DOOR
7	06	1	000,130	2400	000	2400	ALUMINIUM FRAME
8	07	2	900,1500	2400	000	2400	ALUMINIUM FRAME
9	08	3	900,1200	2400	000	2400	ALUMINIUM FRAME
10	09	4	750,540	2100	000	000/300	ALUMINIUM FRAME
11	10	1	1800	2400	900	2400	ALUMINIUM FRAME
12	11	2	1500	900	2400	2400	ALUMINIUM FRAME
13	12	3	750	1200	2400	2400	ALUMINIUM FRAME

[illegible][illegible][illegible][illegible]

PROJECT NAME
ORRIS " CARNATION RESIDENCY AND
ASTER COURT" AT SECTOR-85,
GURGAON, HARYANA