
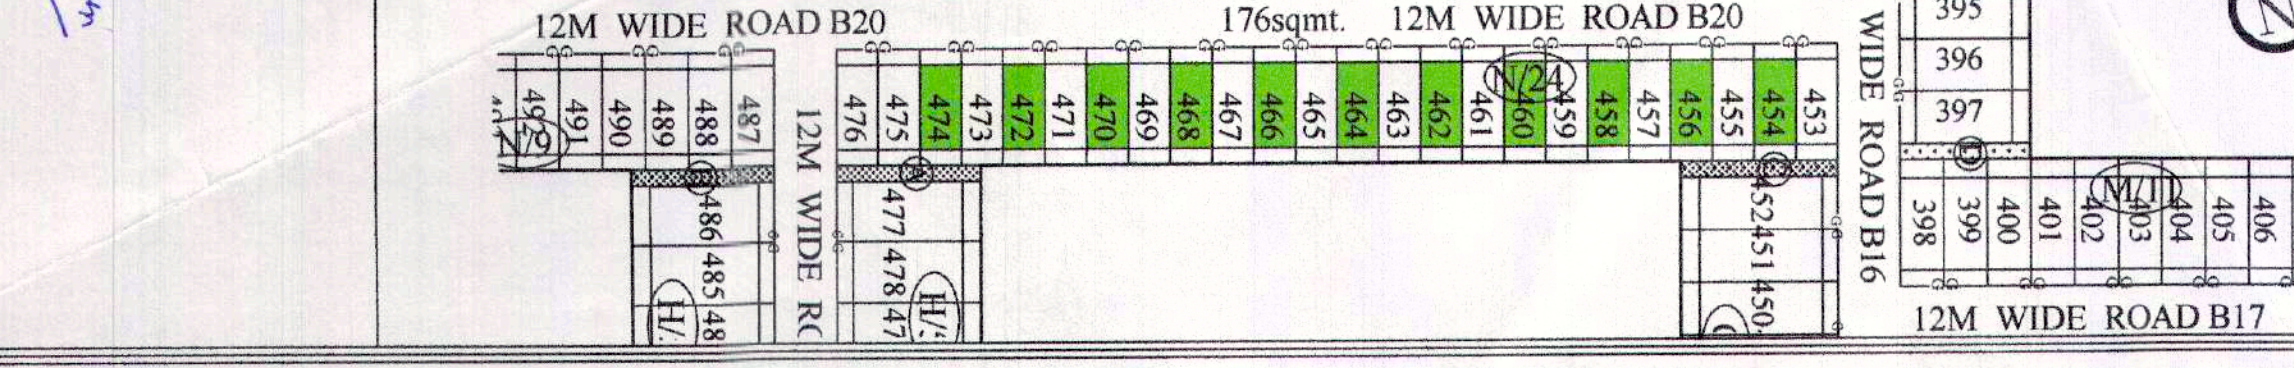
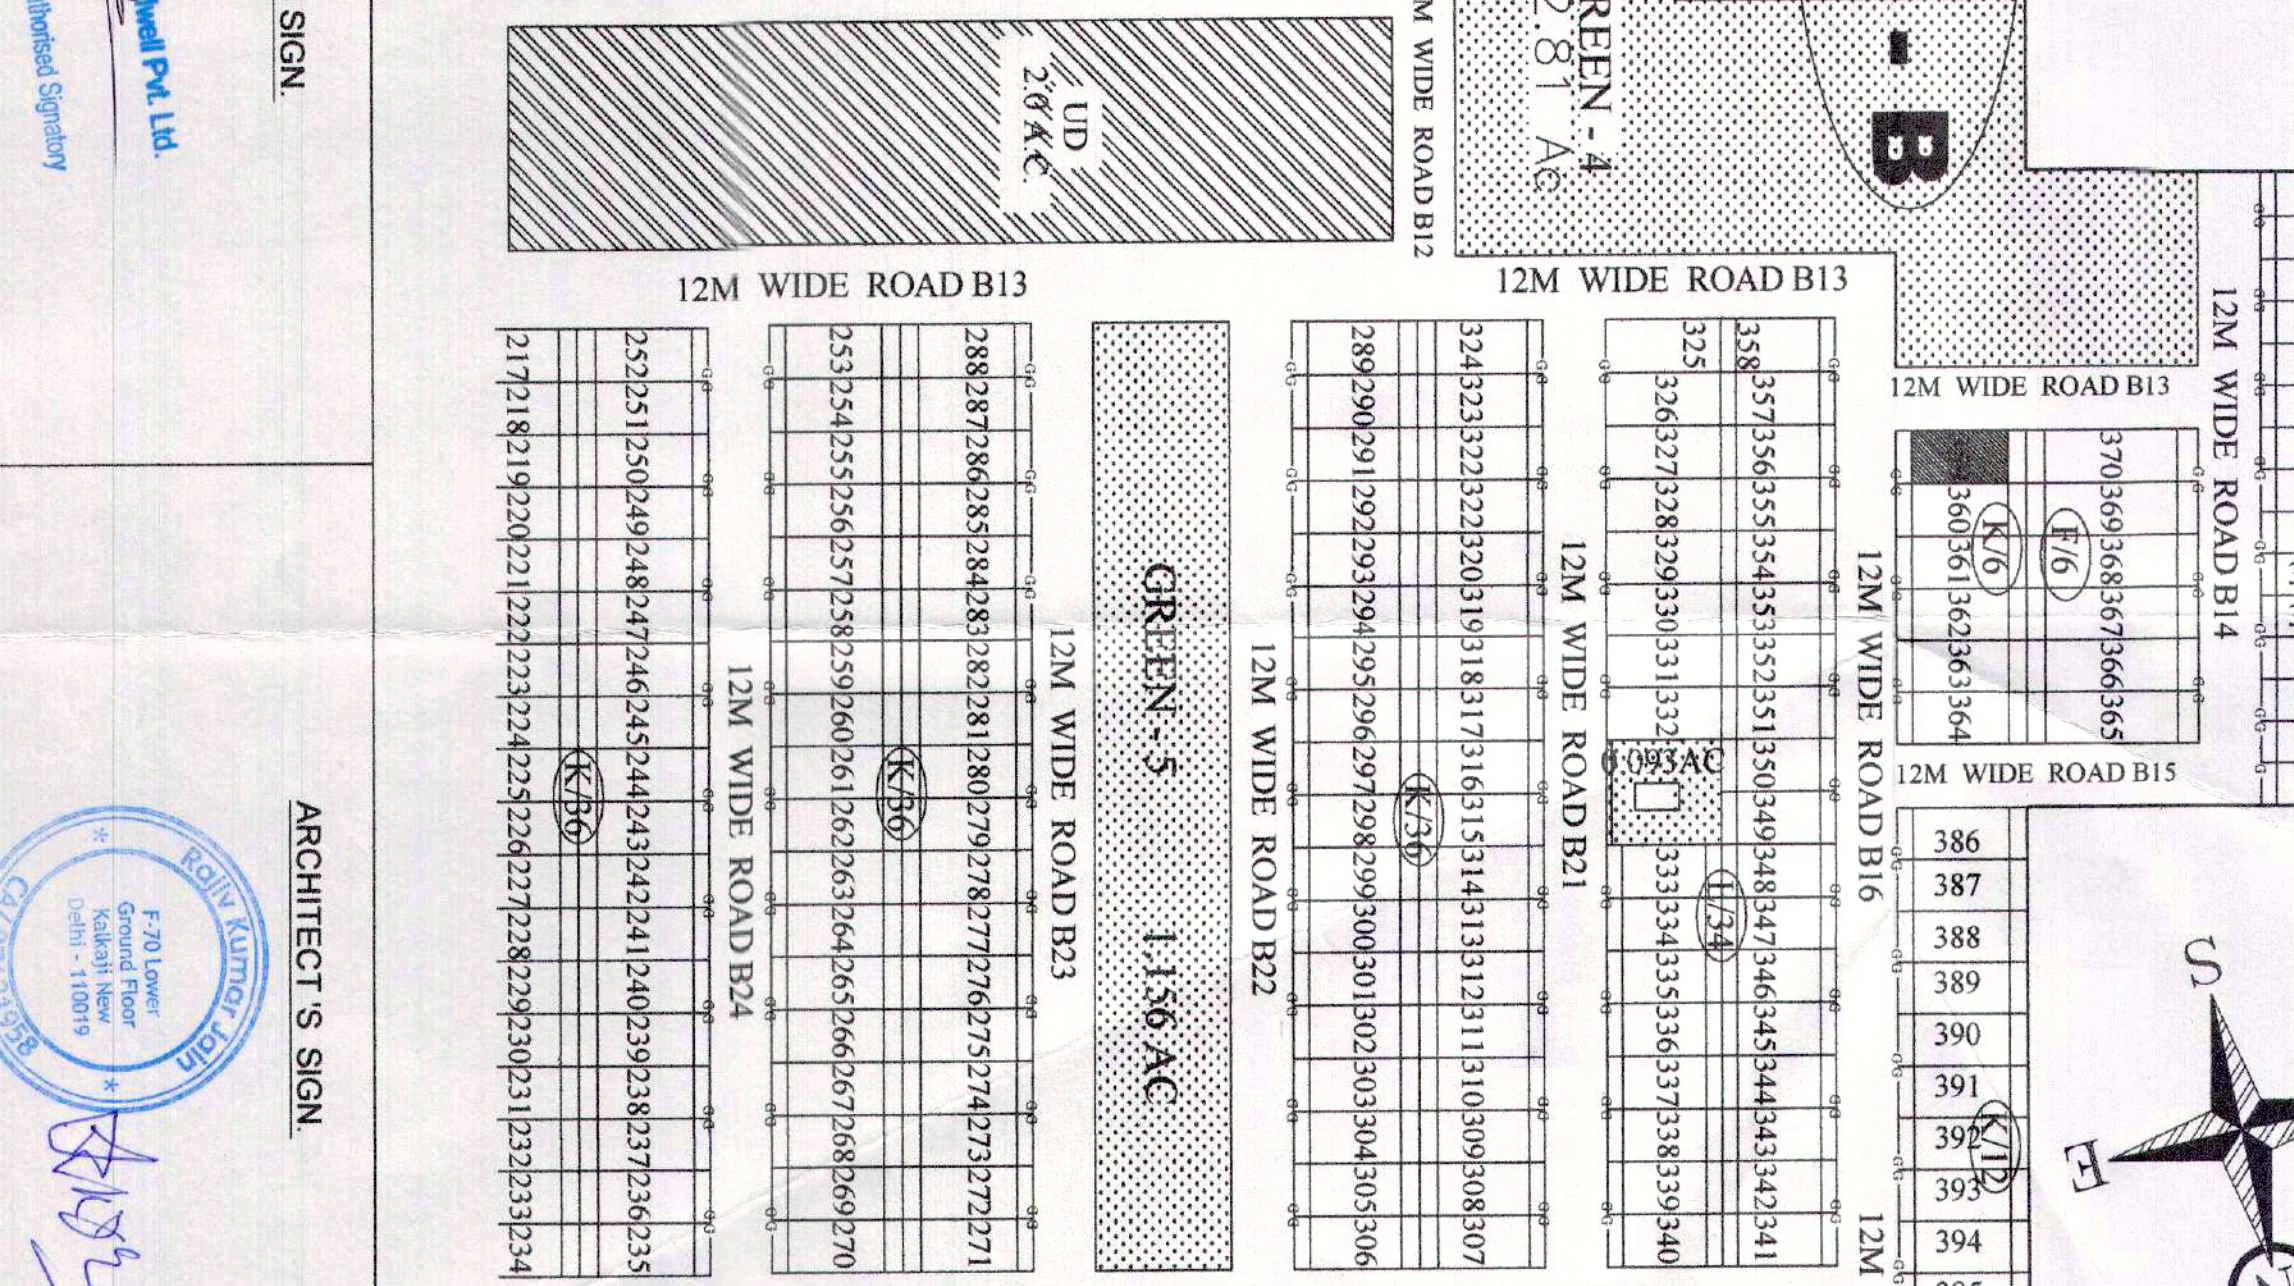
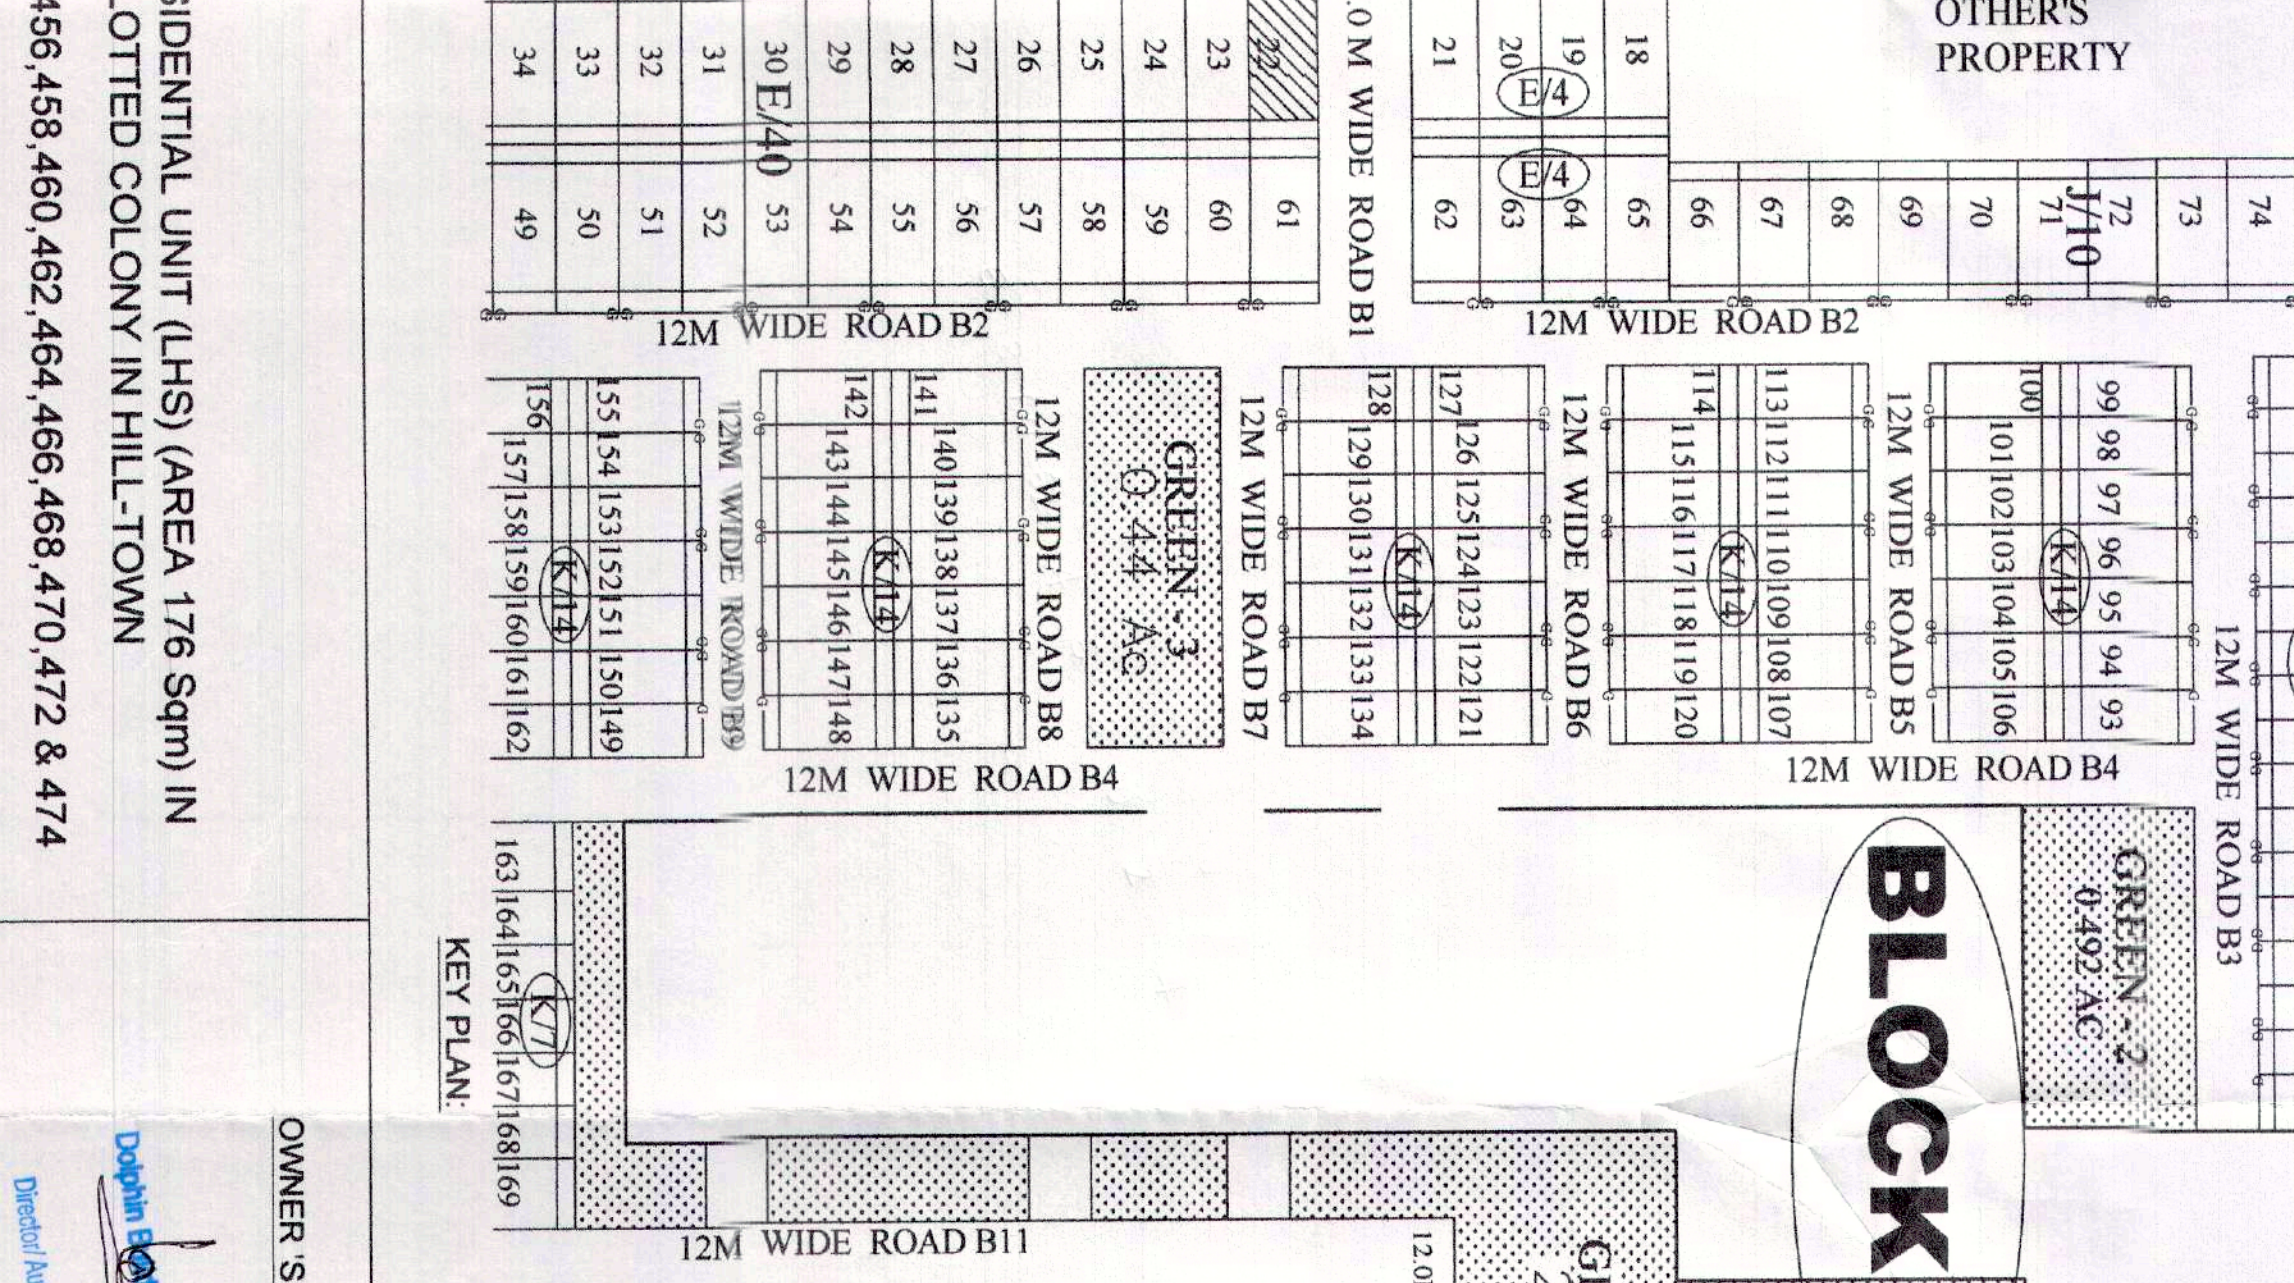
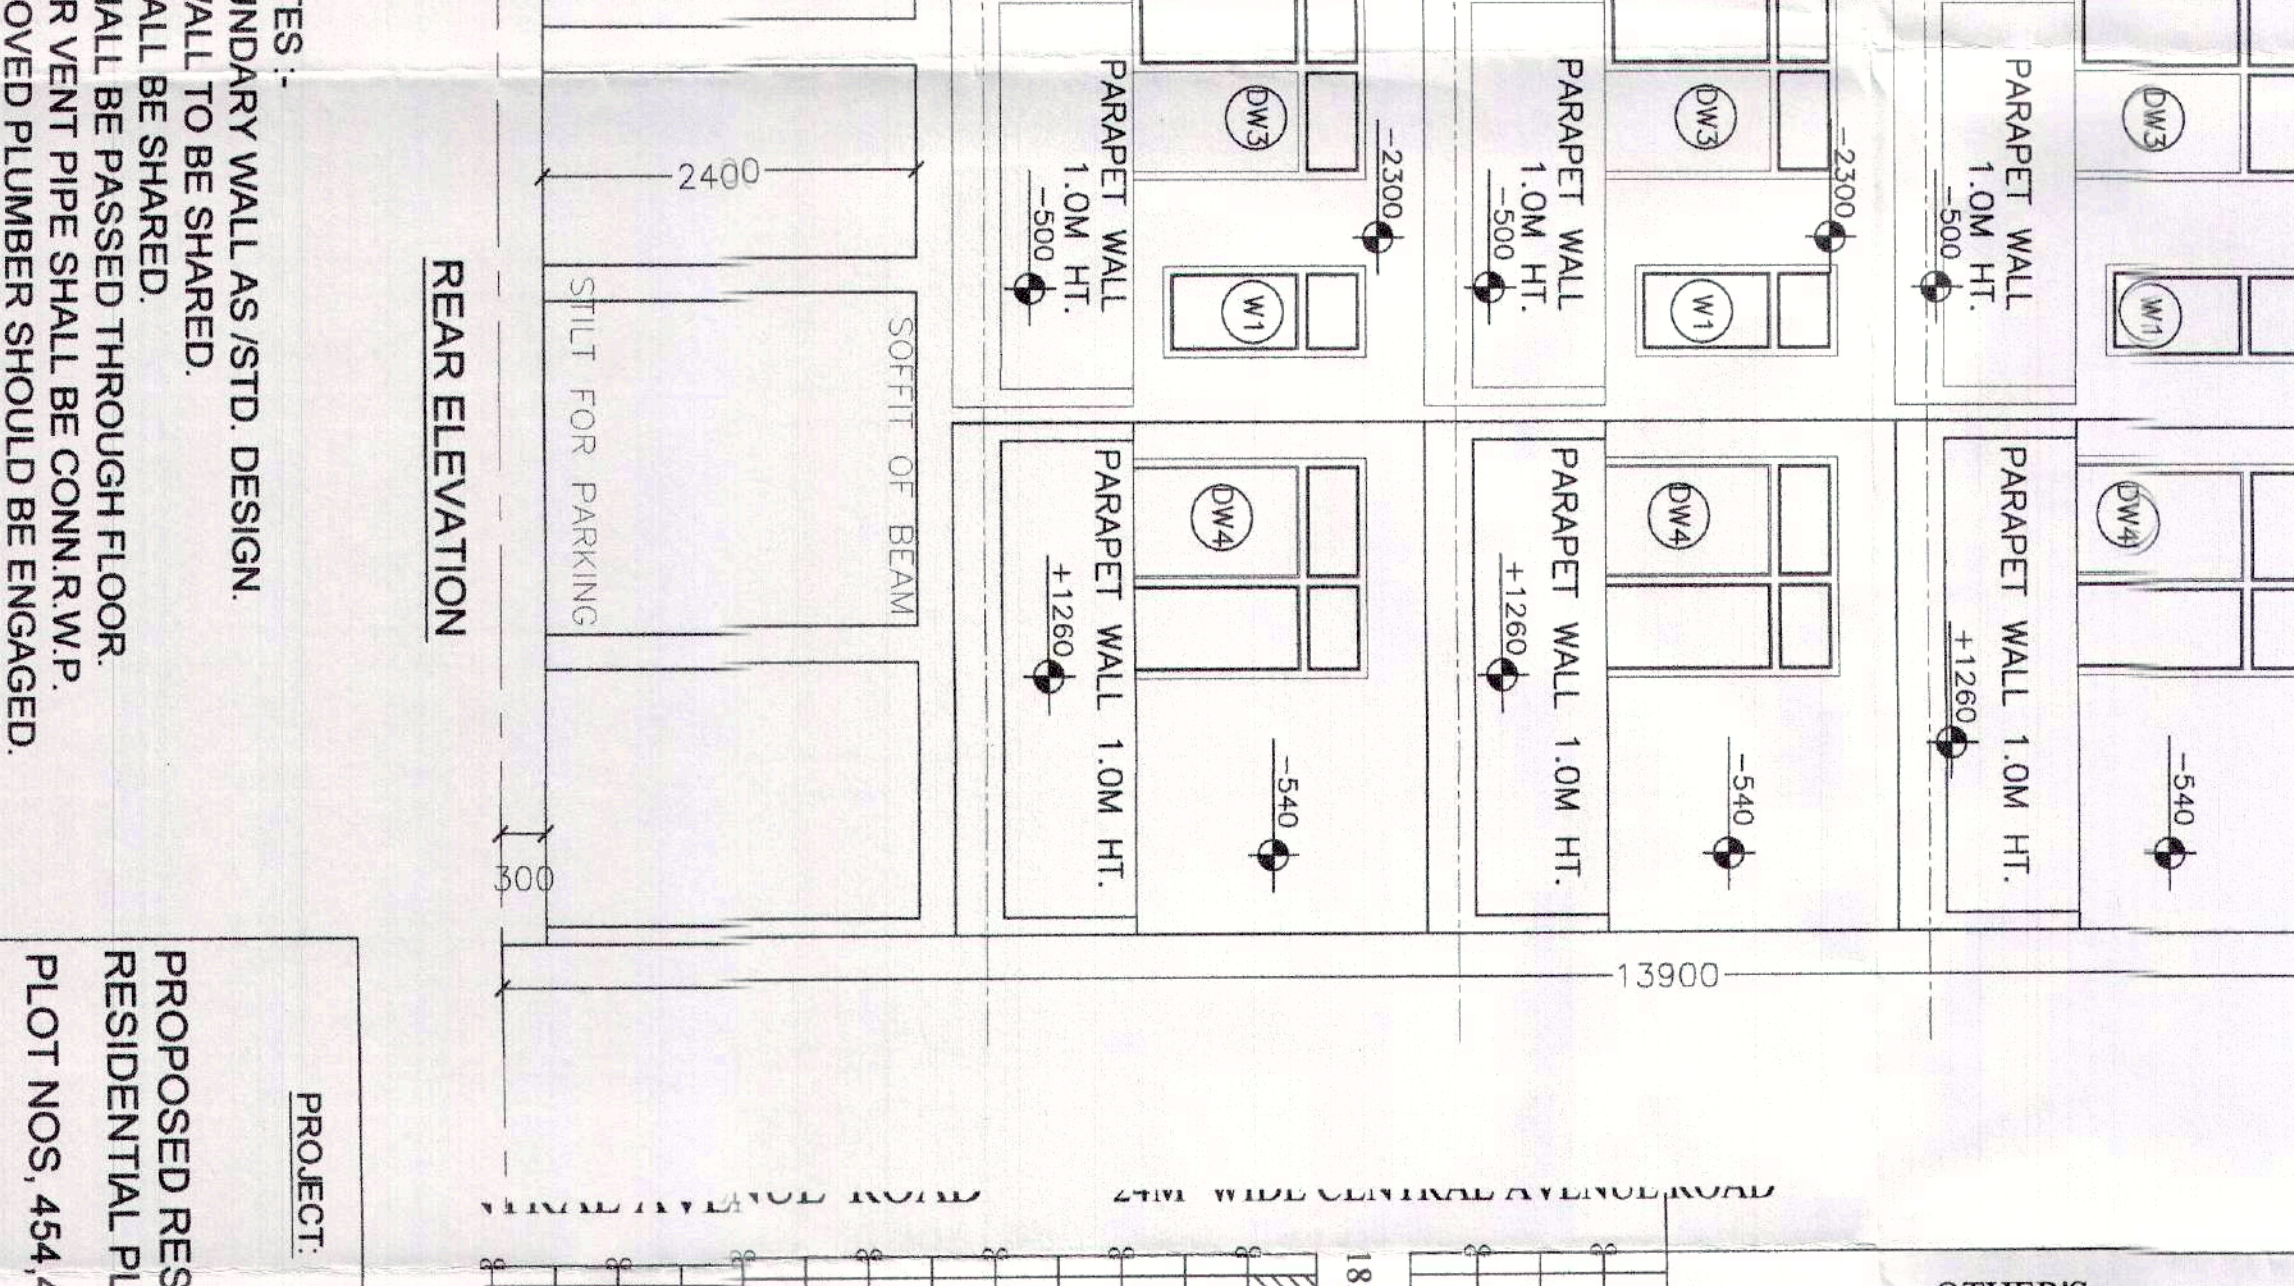
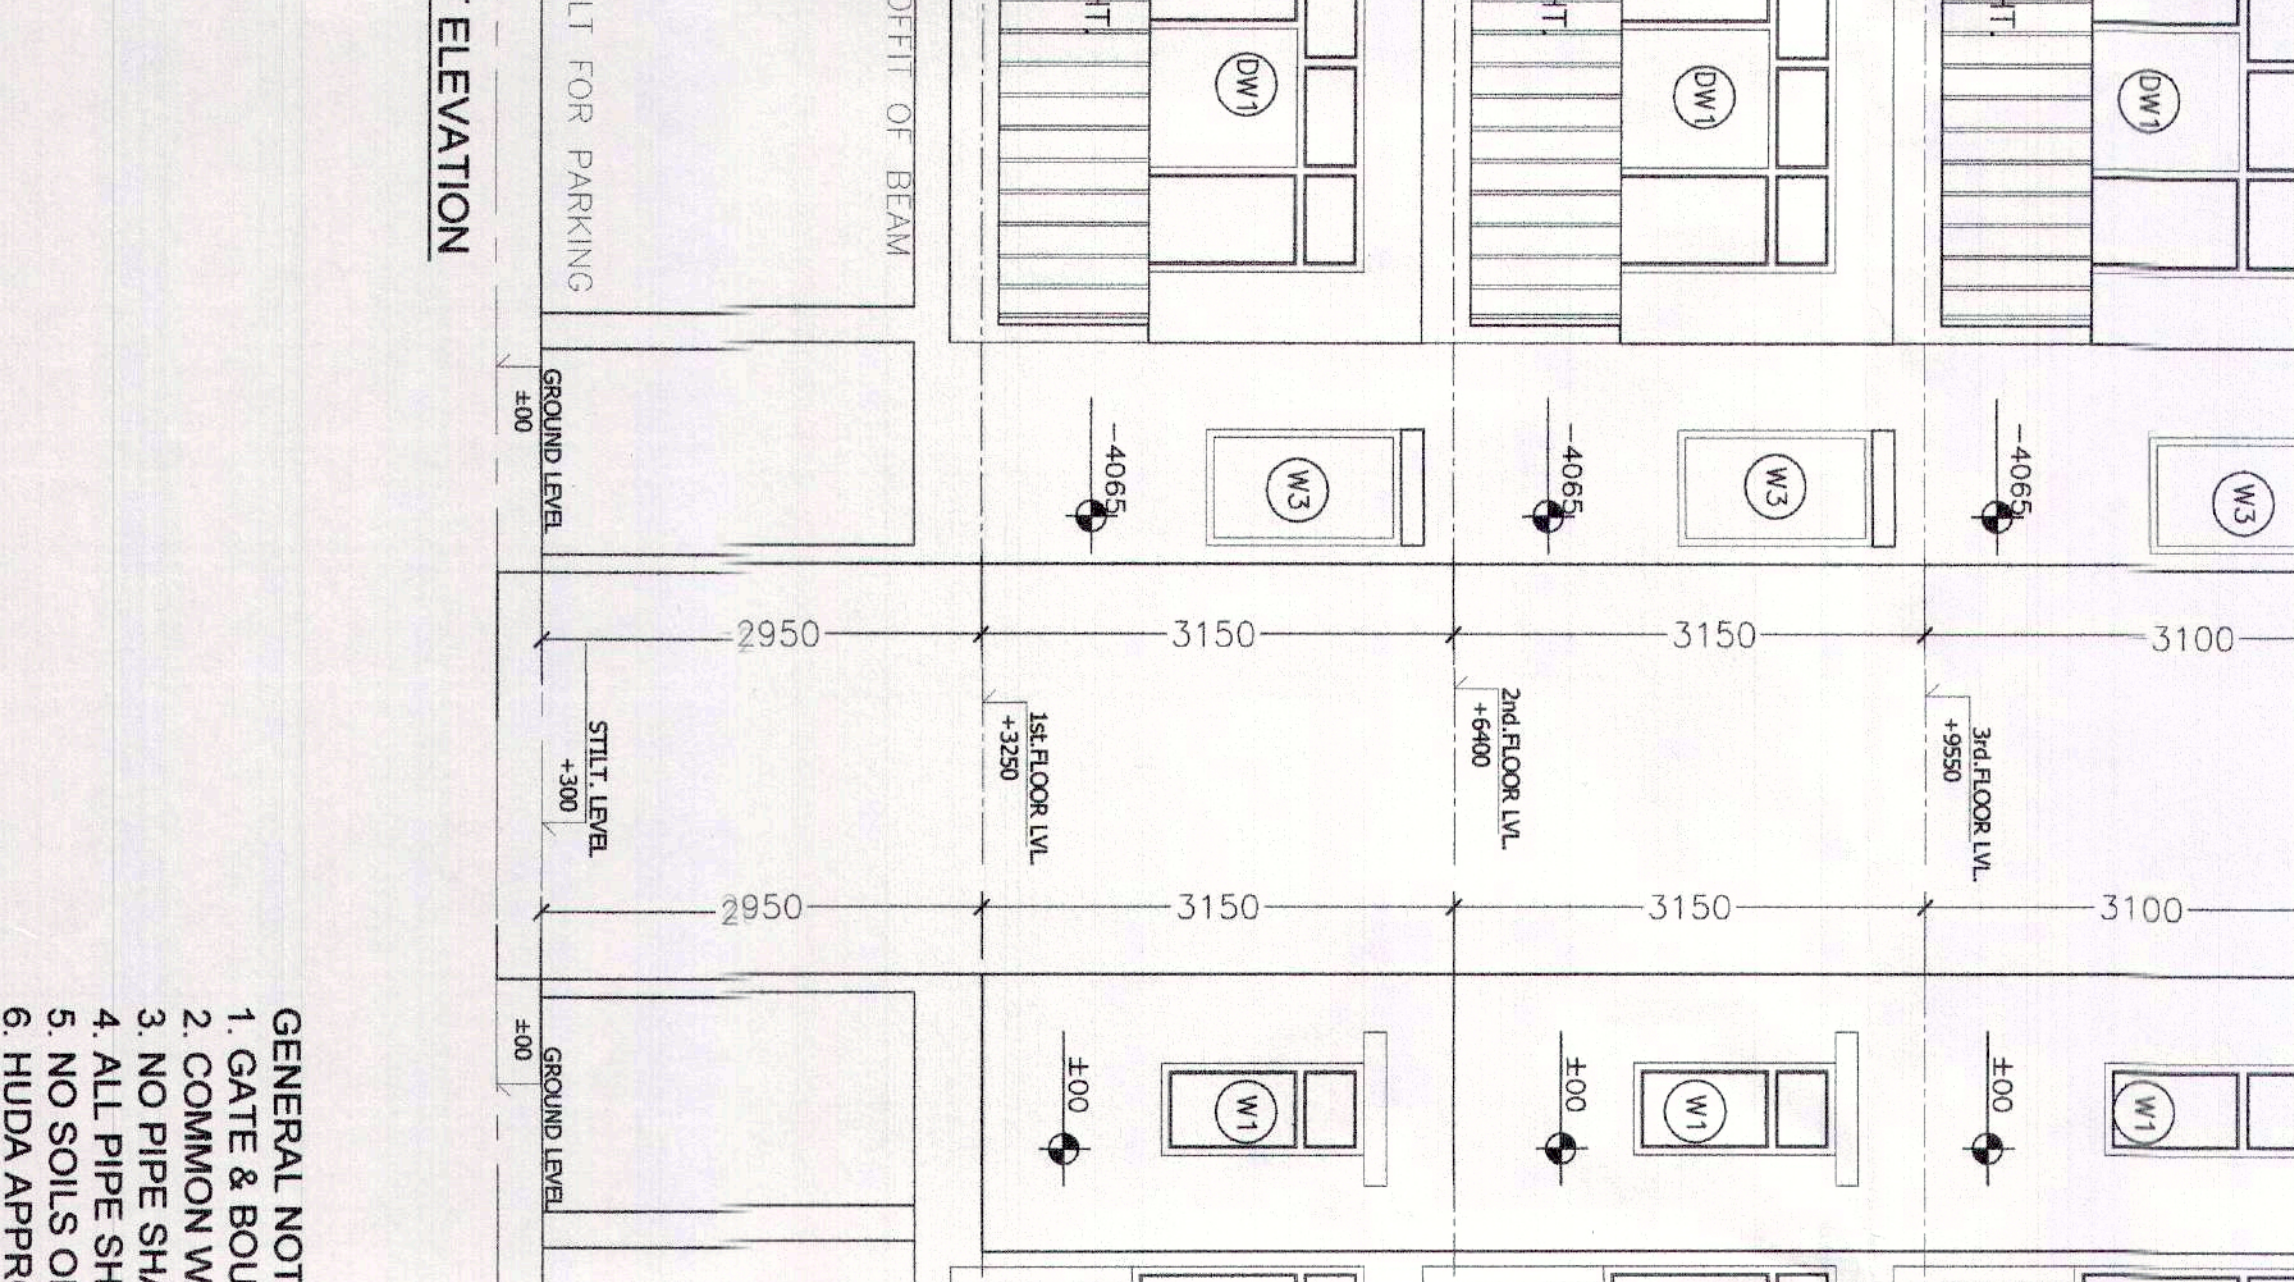
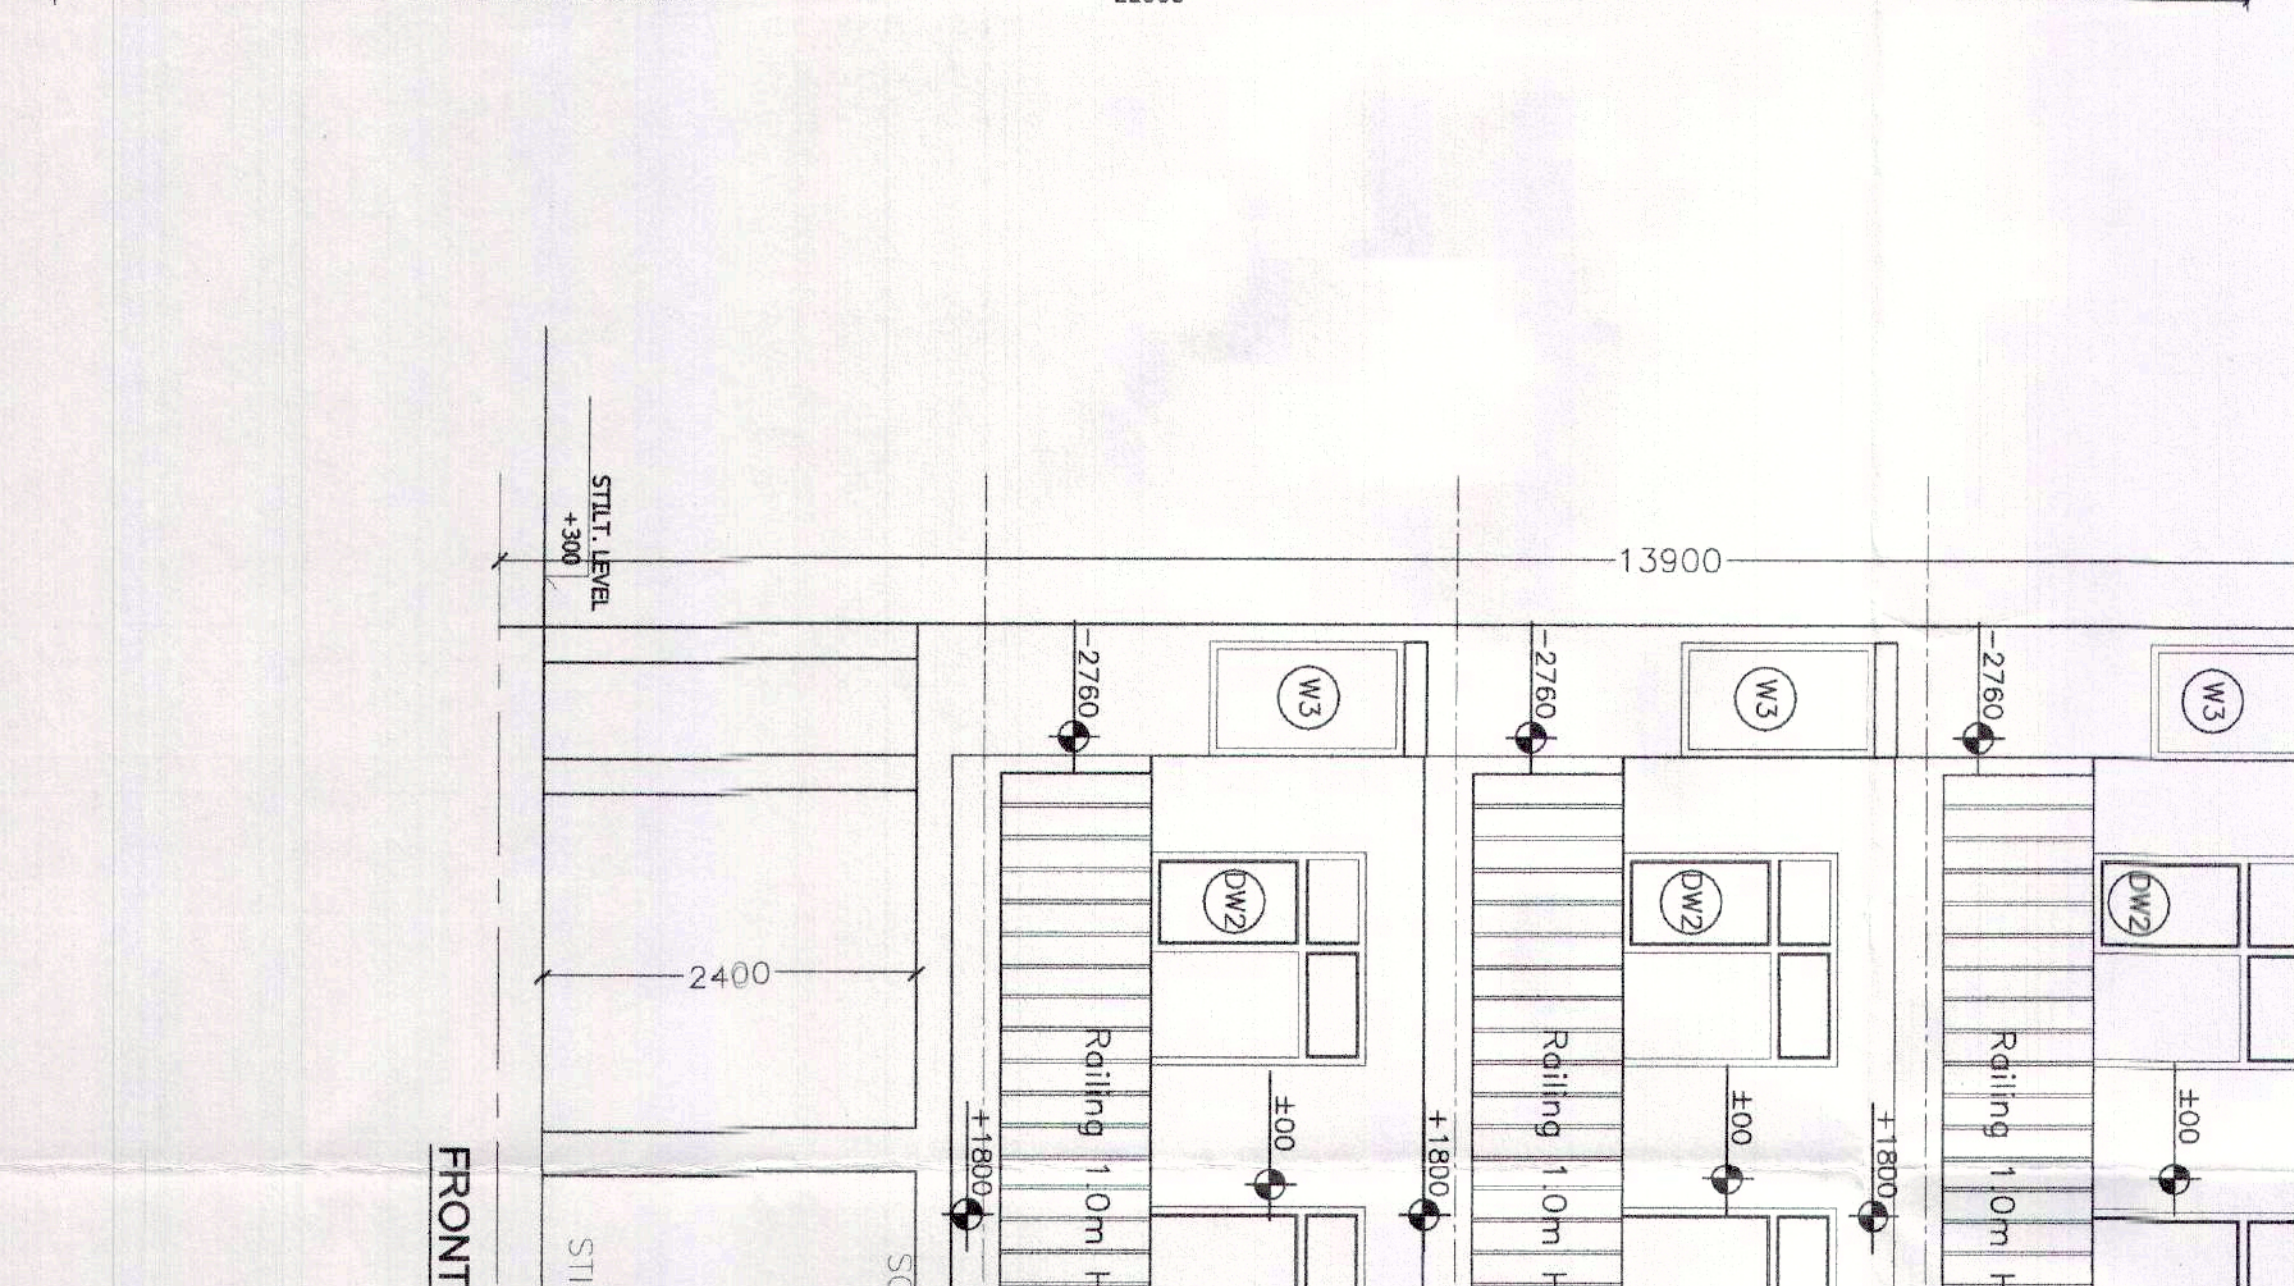
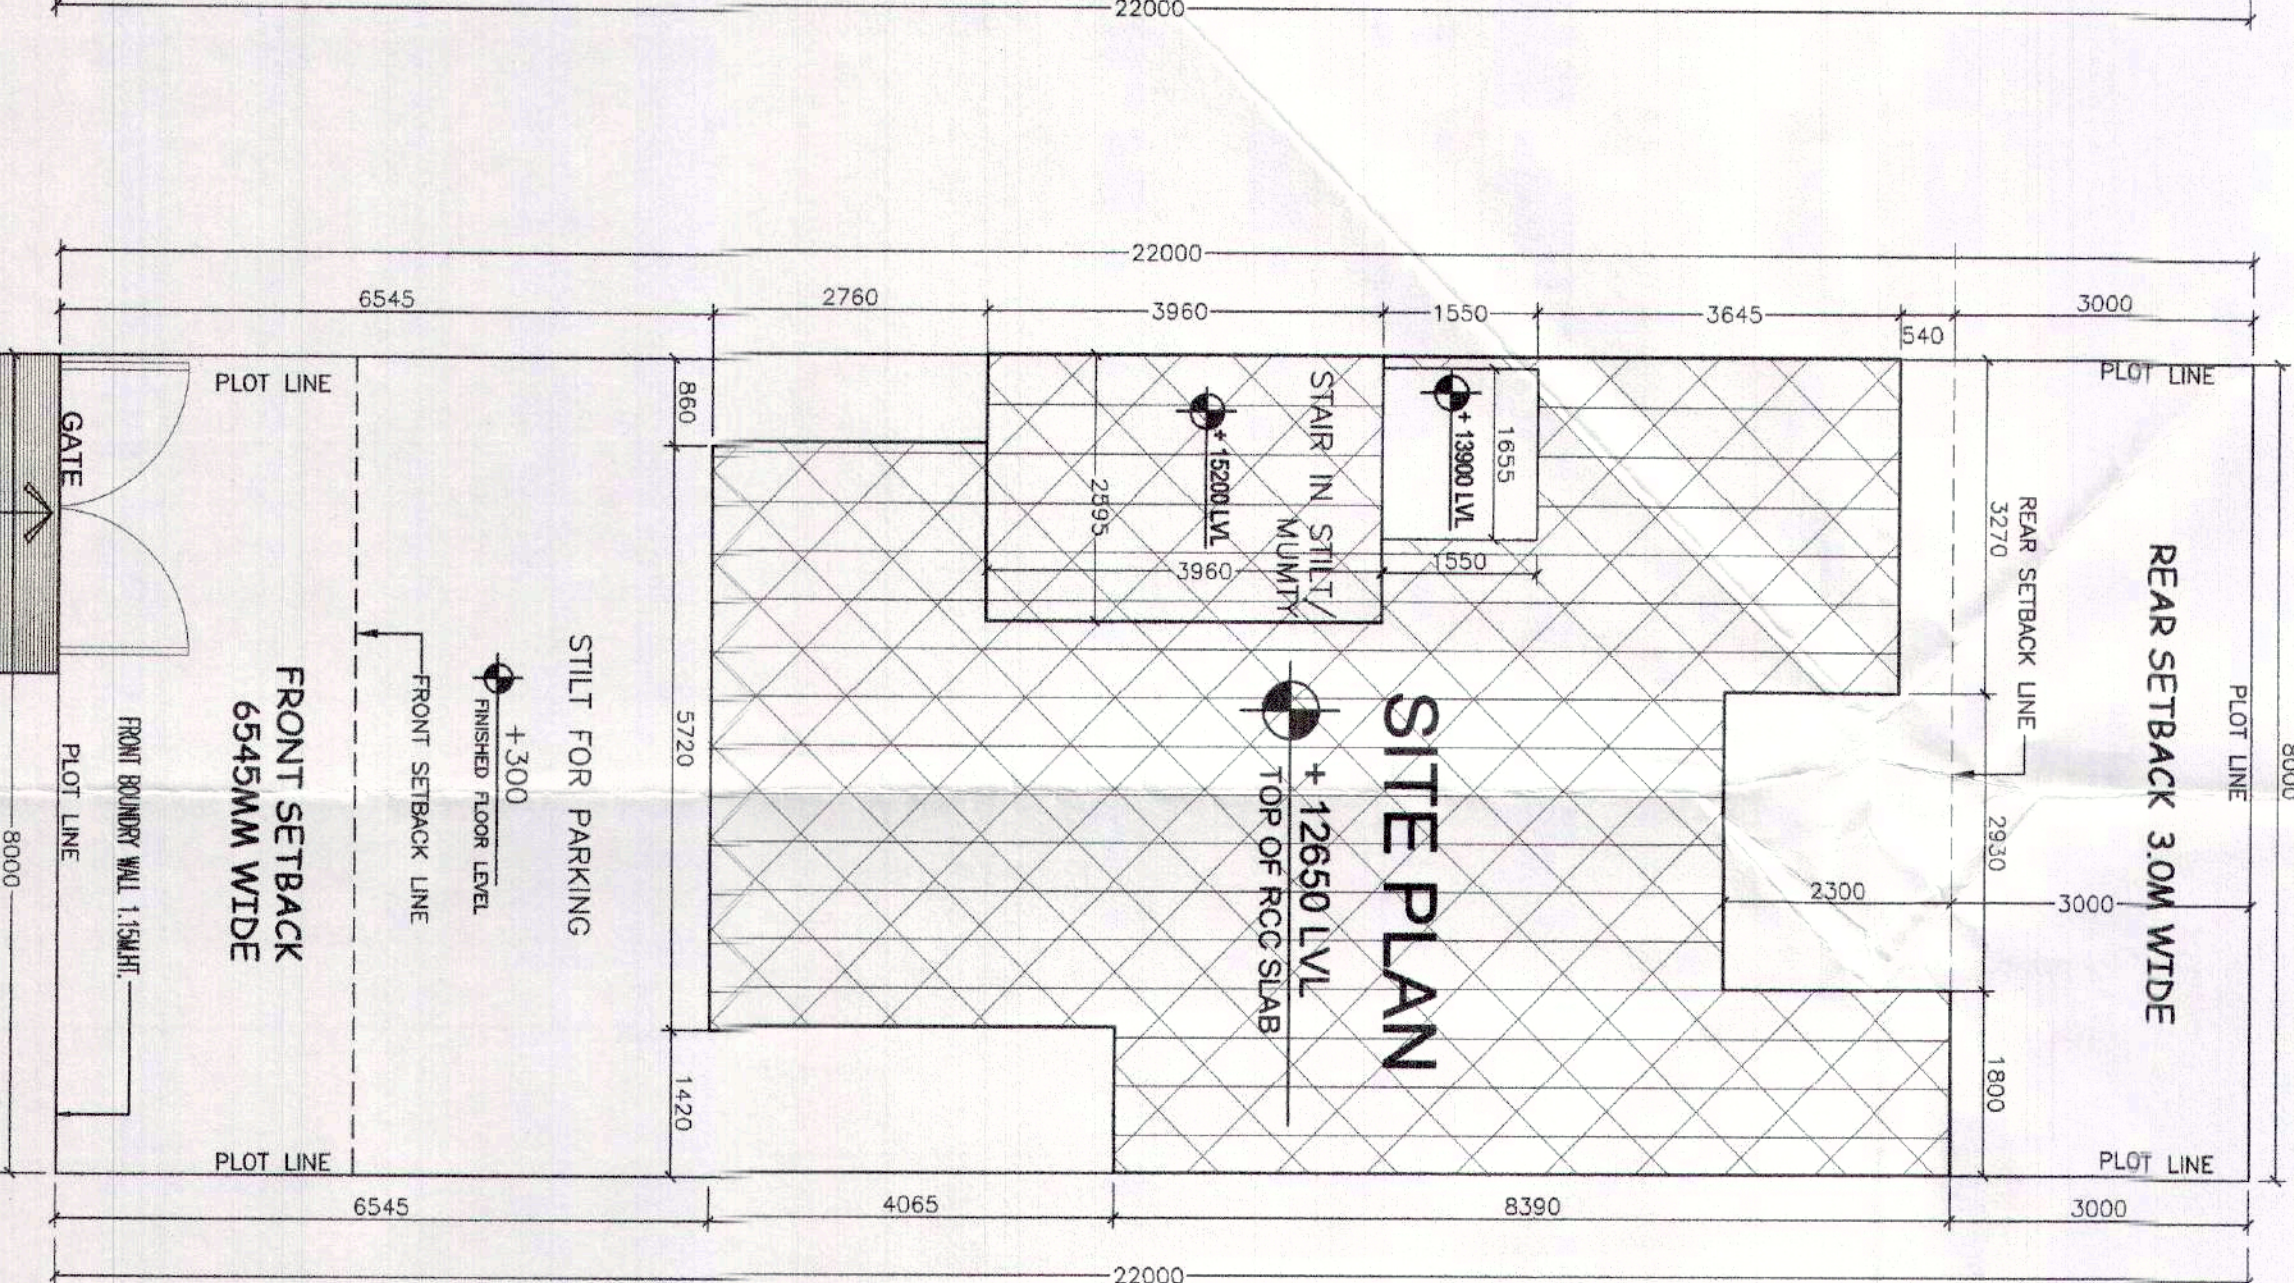


Table with 3 columns: AREA CALCULATION, UNIT (M), and AREA (SQM). Rows include TOTAL AREA, COVERED AREA, BALCONY AREA, and TOTAL BALCONY AREA.

Table with 3 columns: TYPE, OPENING, and SIZE. Rows include DOOR, WINDOW, and BALCONY.

Note: All The Opening Size Of Door Window Should Be Taken From Finish Floor Level

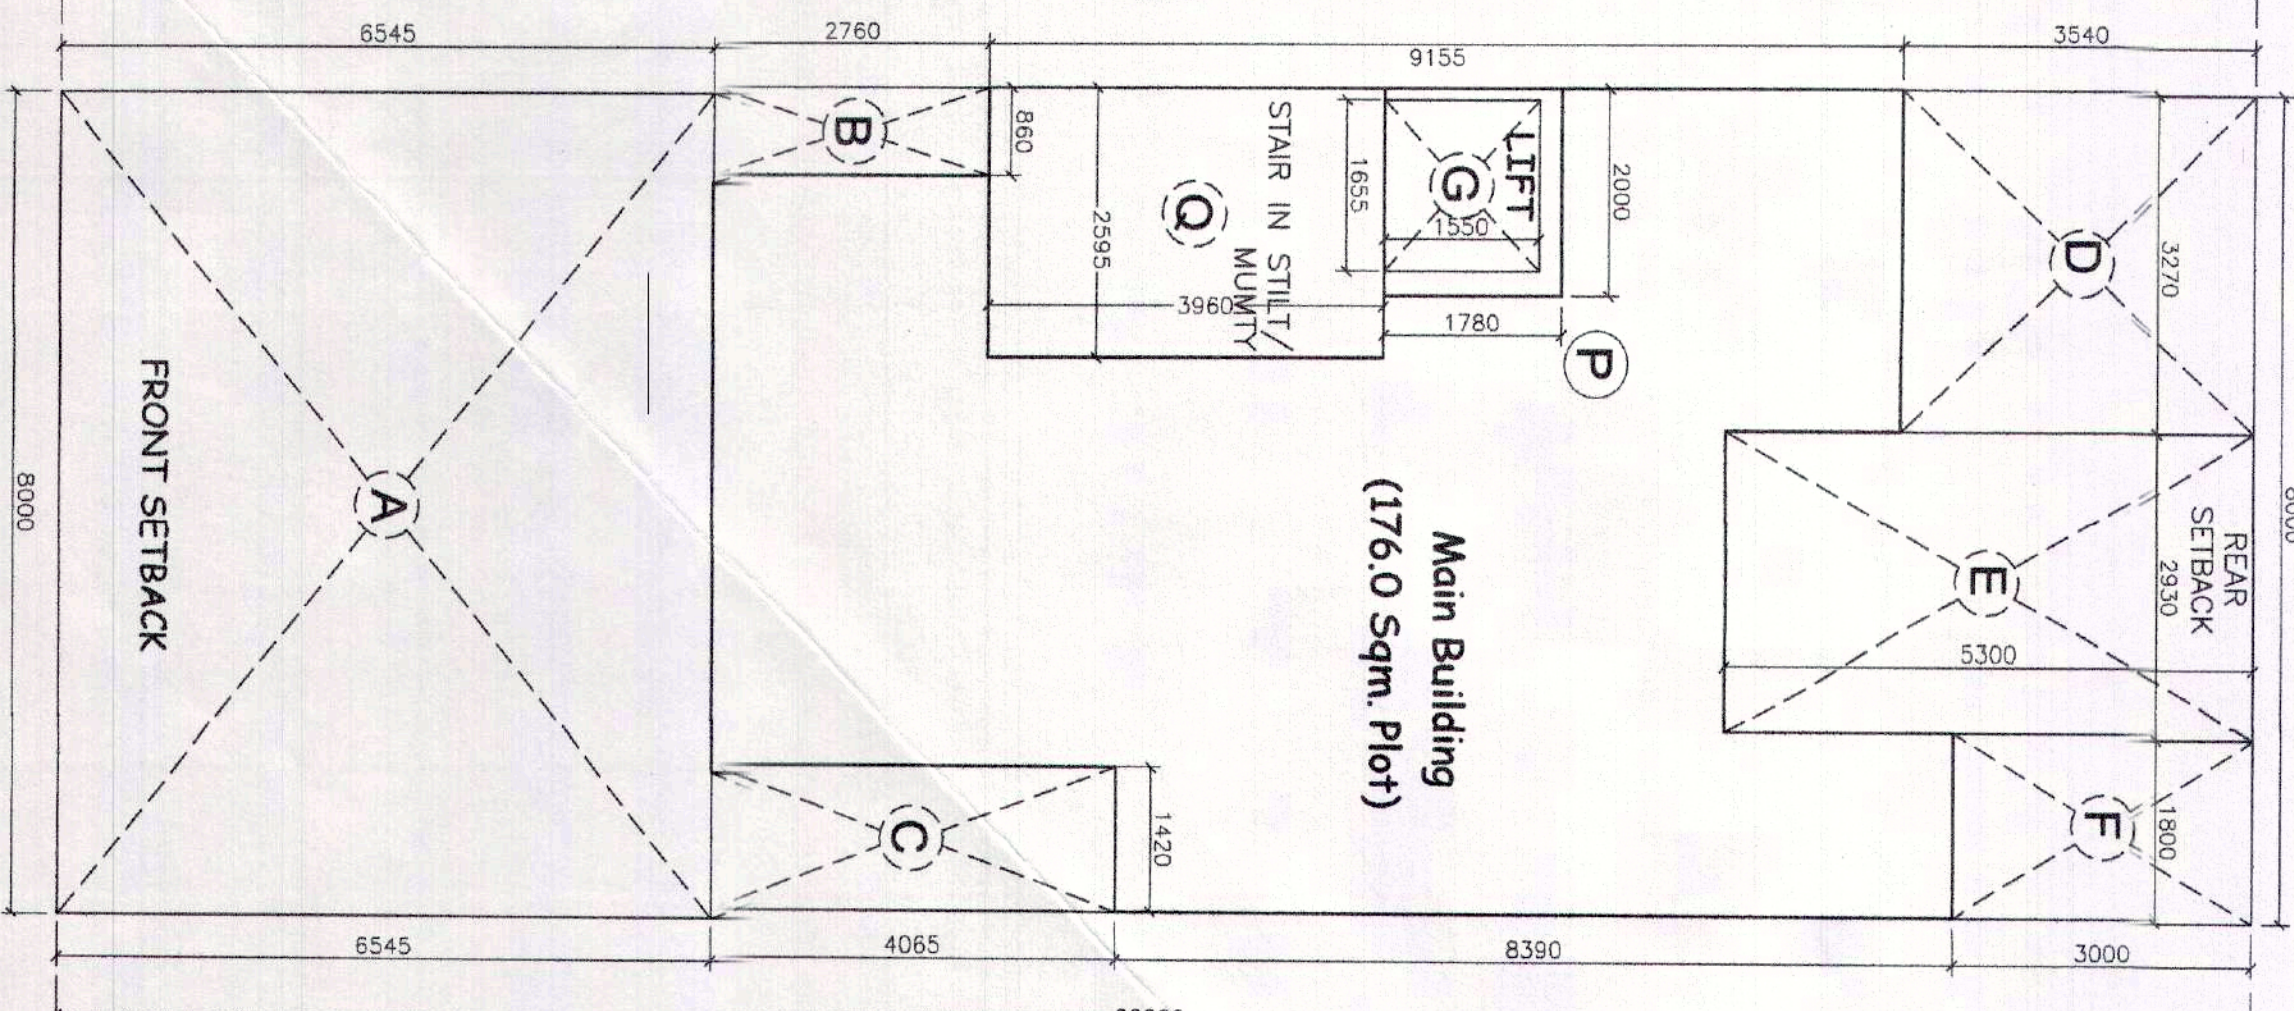

GENERAL NOTES: 1. GATE & BOUNDARY WALL AS STD. DESIGN 2. COMMON WALL TO BE SHARED 3. ALL PIPE SHALL BE PASSED THROUGH FLOOR 4. NO SOILS OR VENT PIPE SHALL BE CONN. R/W 5. HUDA APPROVED PLUMBER SHOULD BE ENGAGED 6. ALL DIMENSIONS ARE IN MILLIMETER 7. THE EXTERNAL WALL OF THE CORNER PLOTS WILL BE KEPT INDIVIDUAL WALL

PROJECT: PROPOSED RESIDENTIAL UNIT (LHS) (AREA 176 Sqm) IN RESIDENTIAL PLOTTED COLONY IN HILL-TOWN PLOT NOS. 454, 456, 458, 460, 462, 464, 466, 468, 470, 472 & 474

OWNER'S SIGN: ARCHITECT'S SIGN: SCALE 1:50