
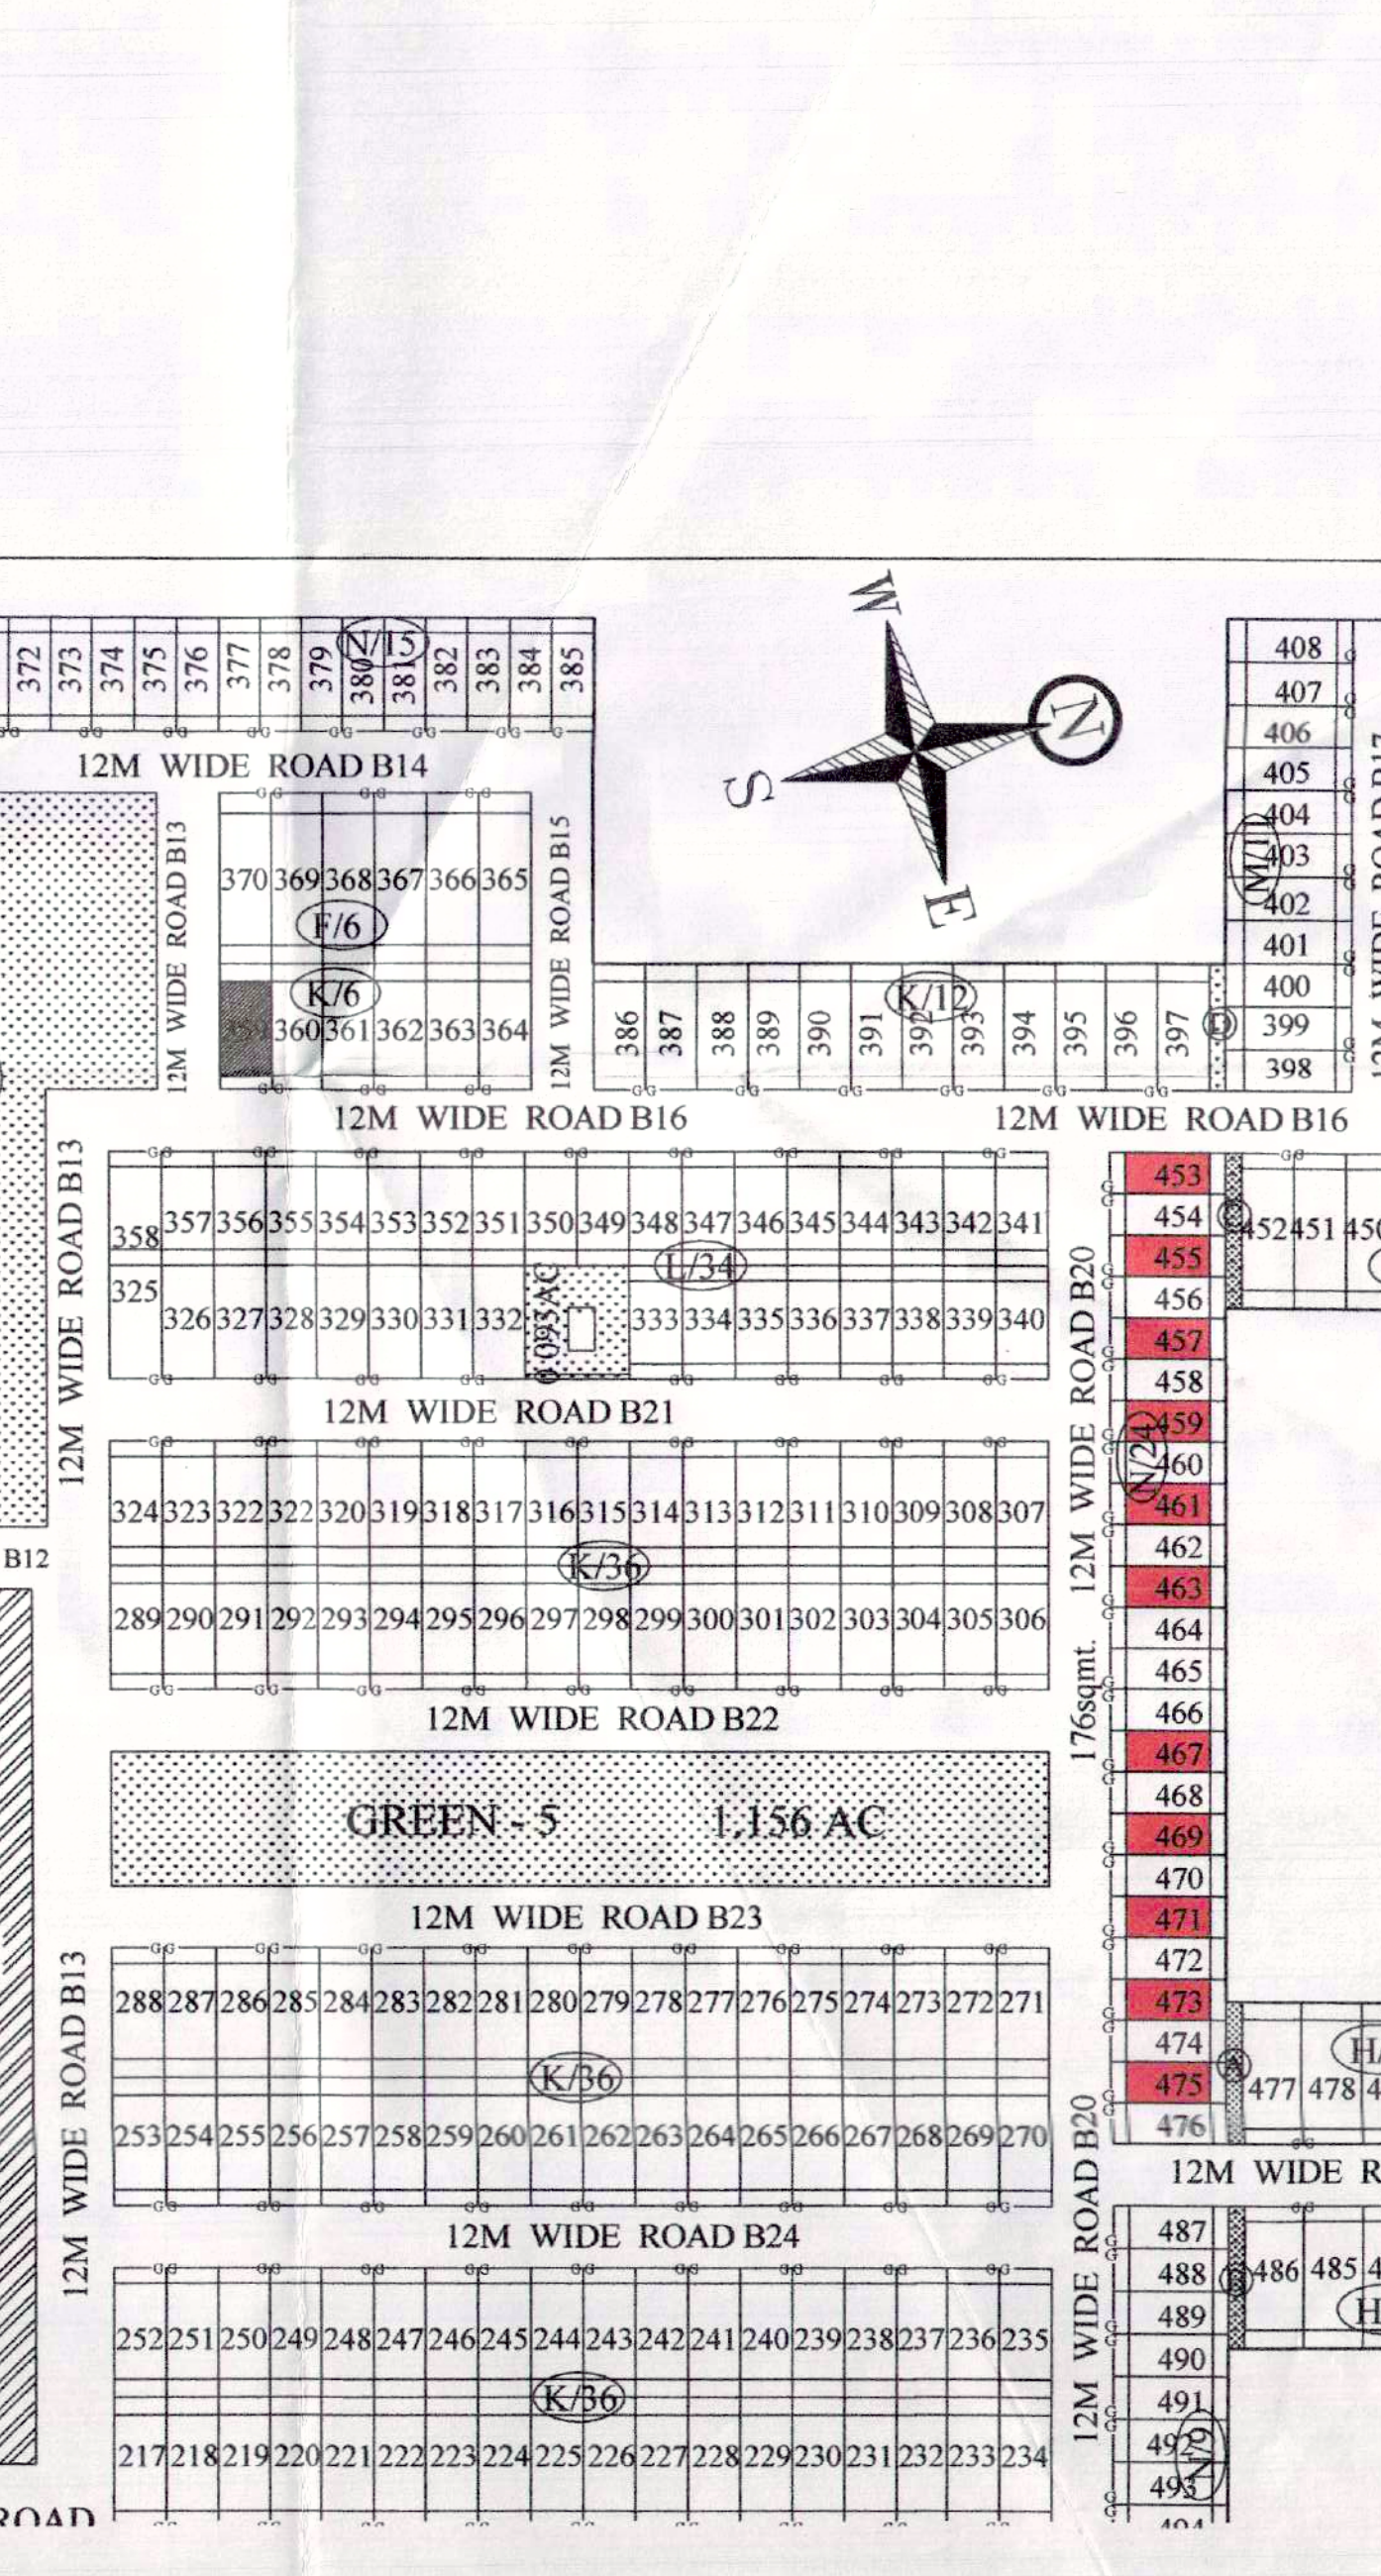
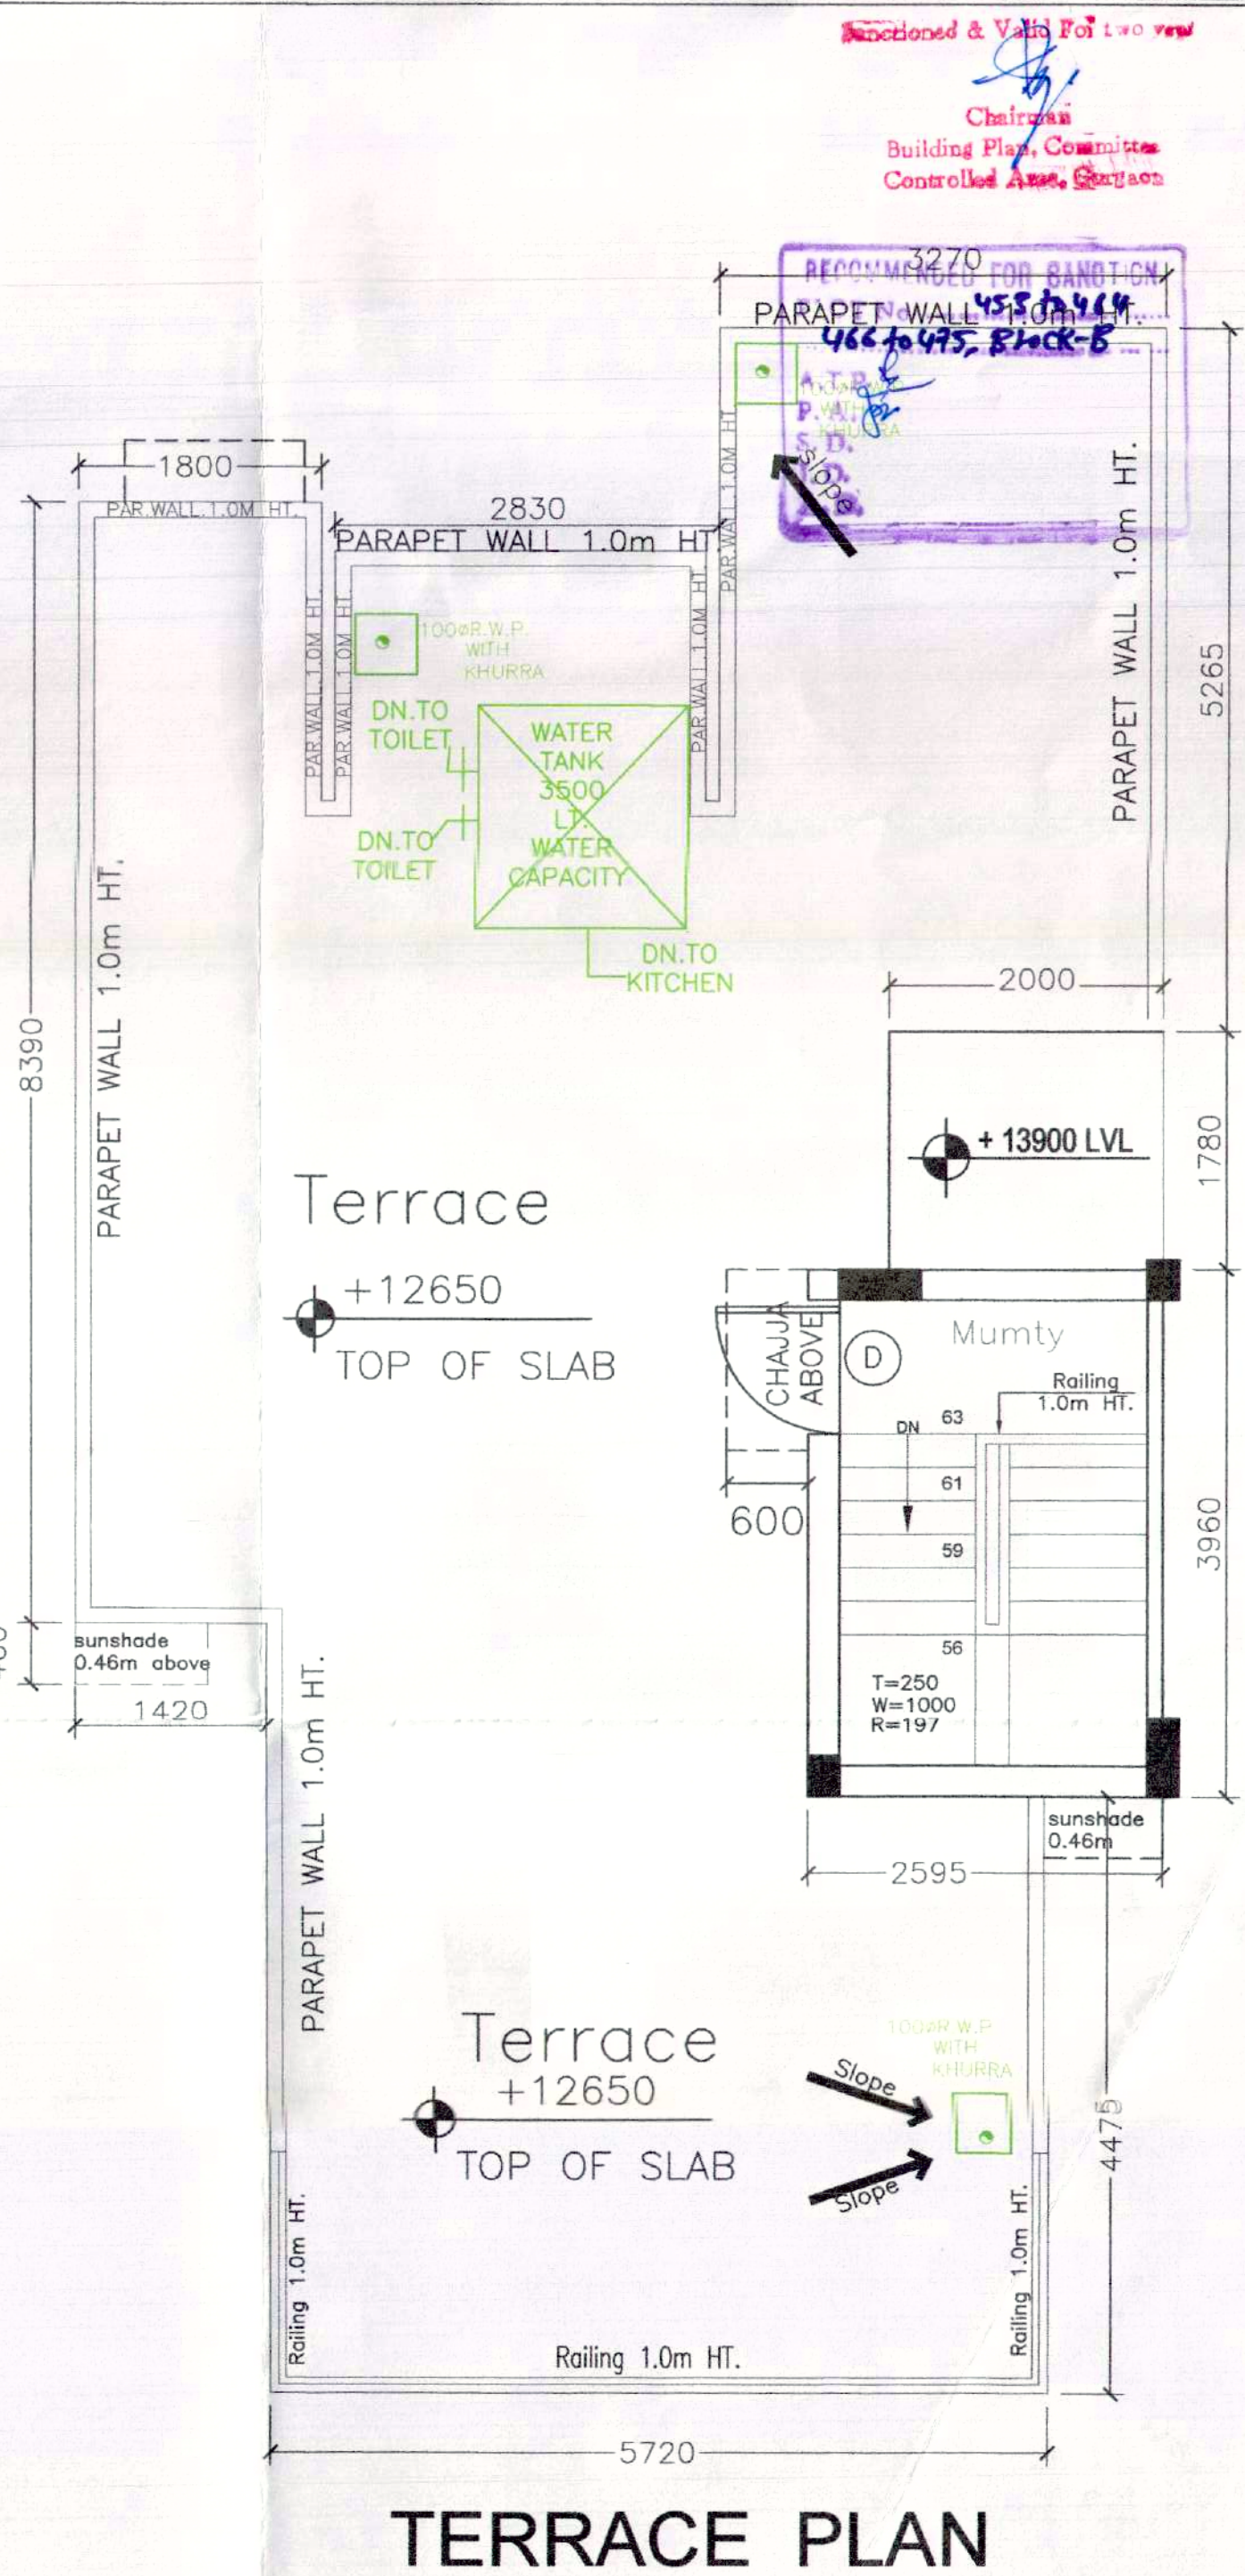
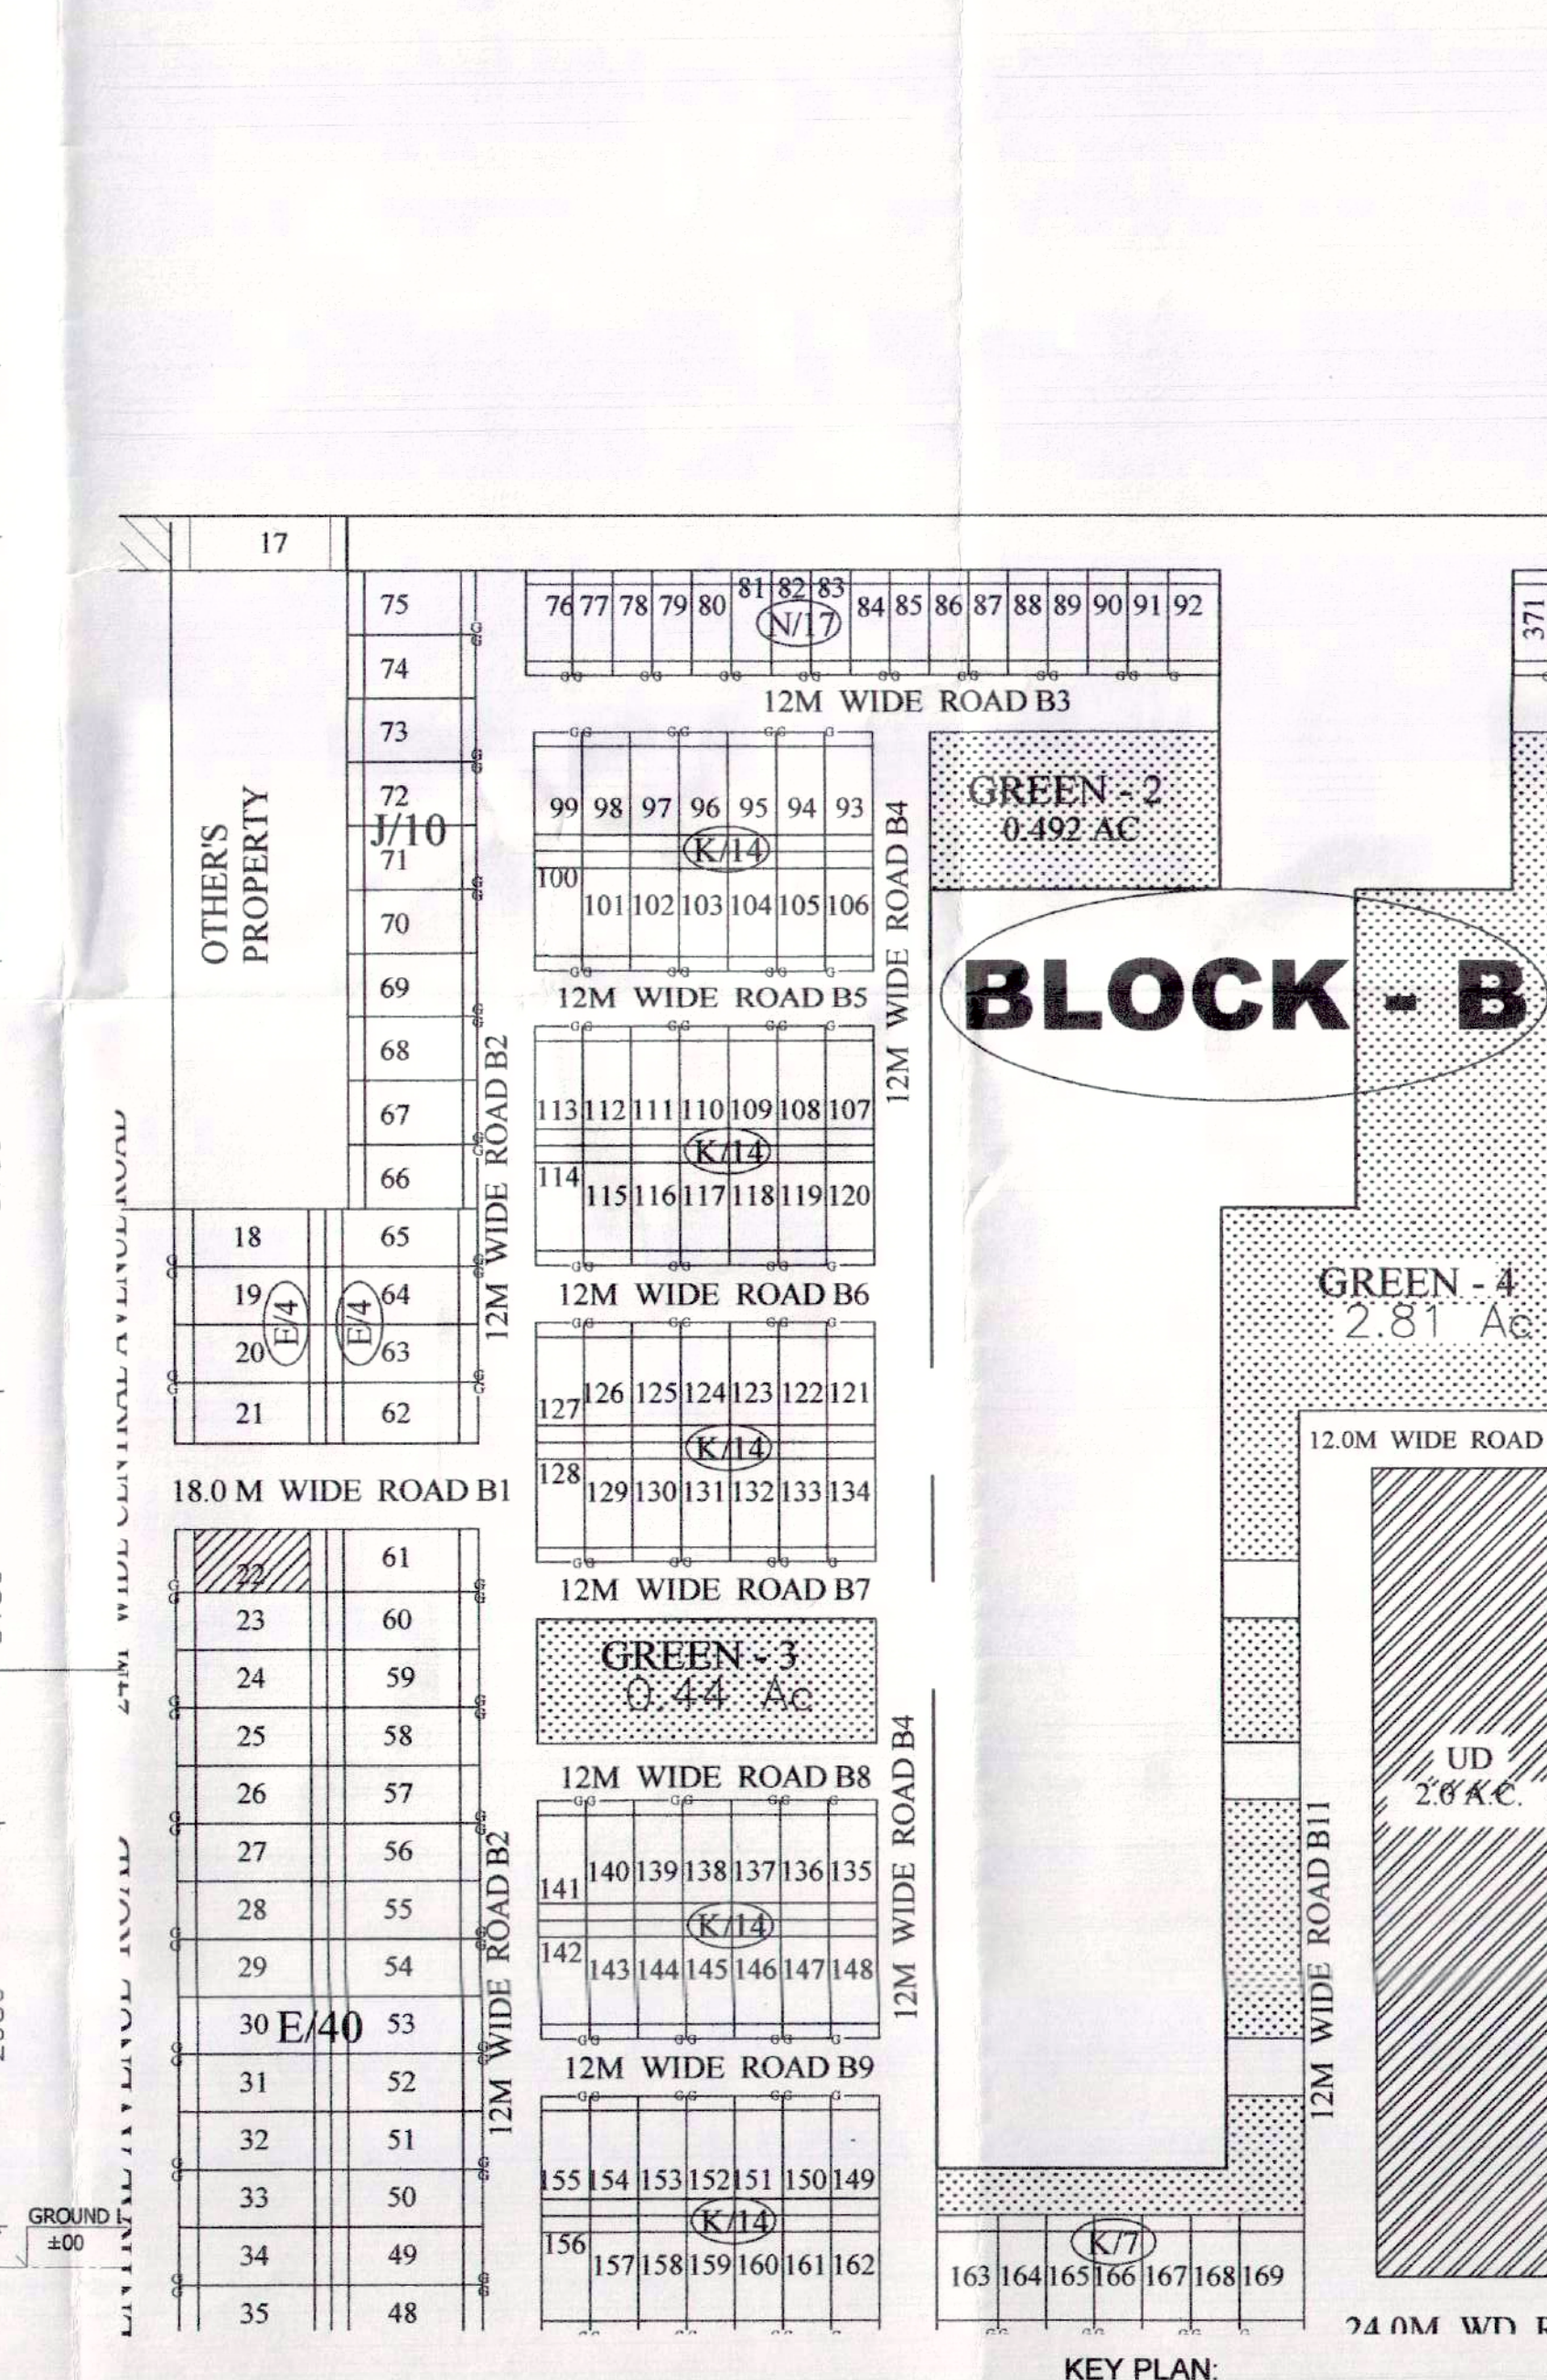
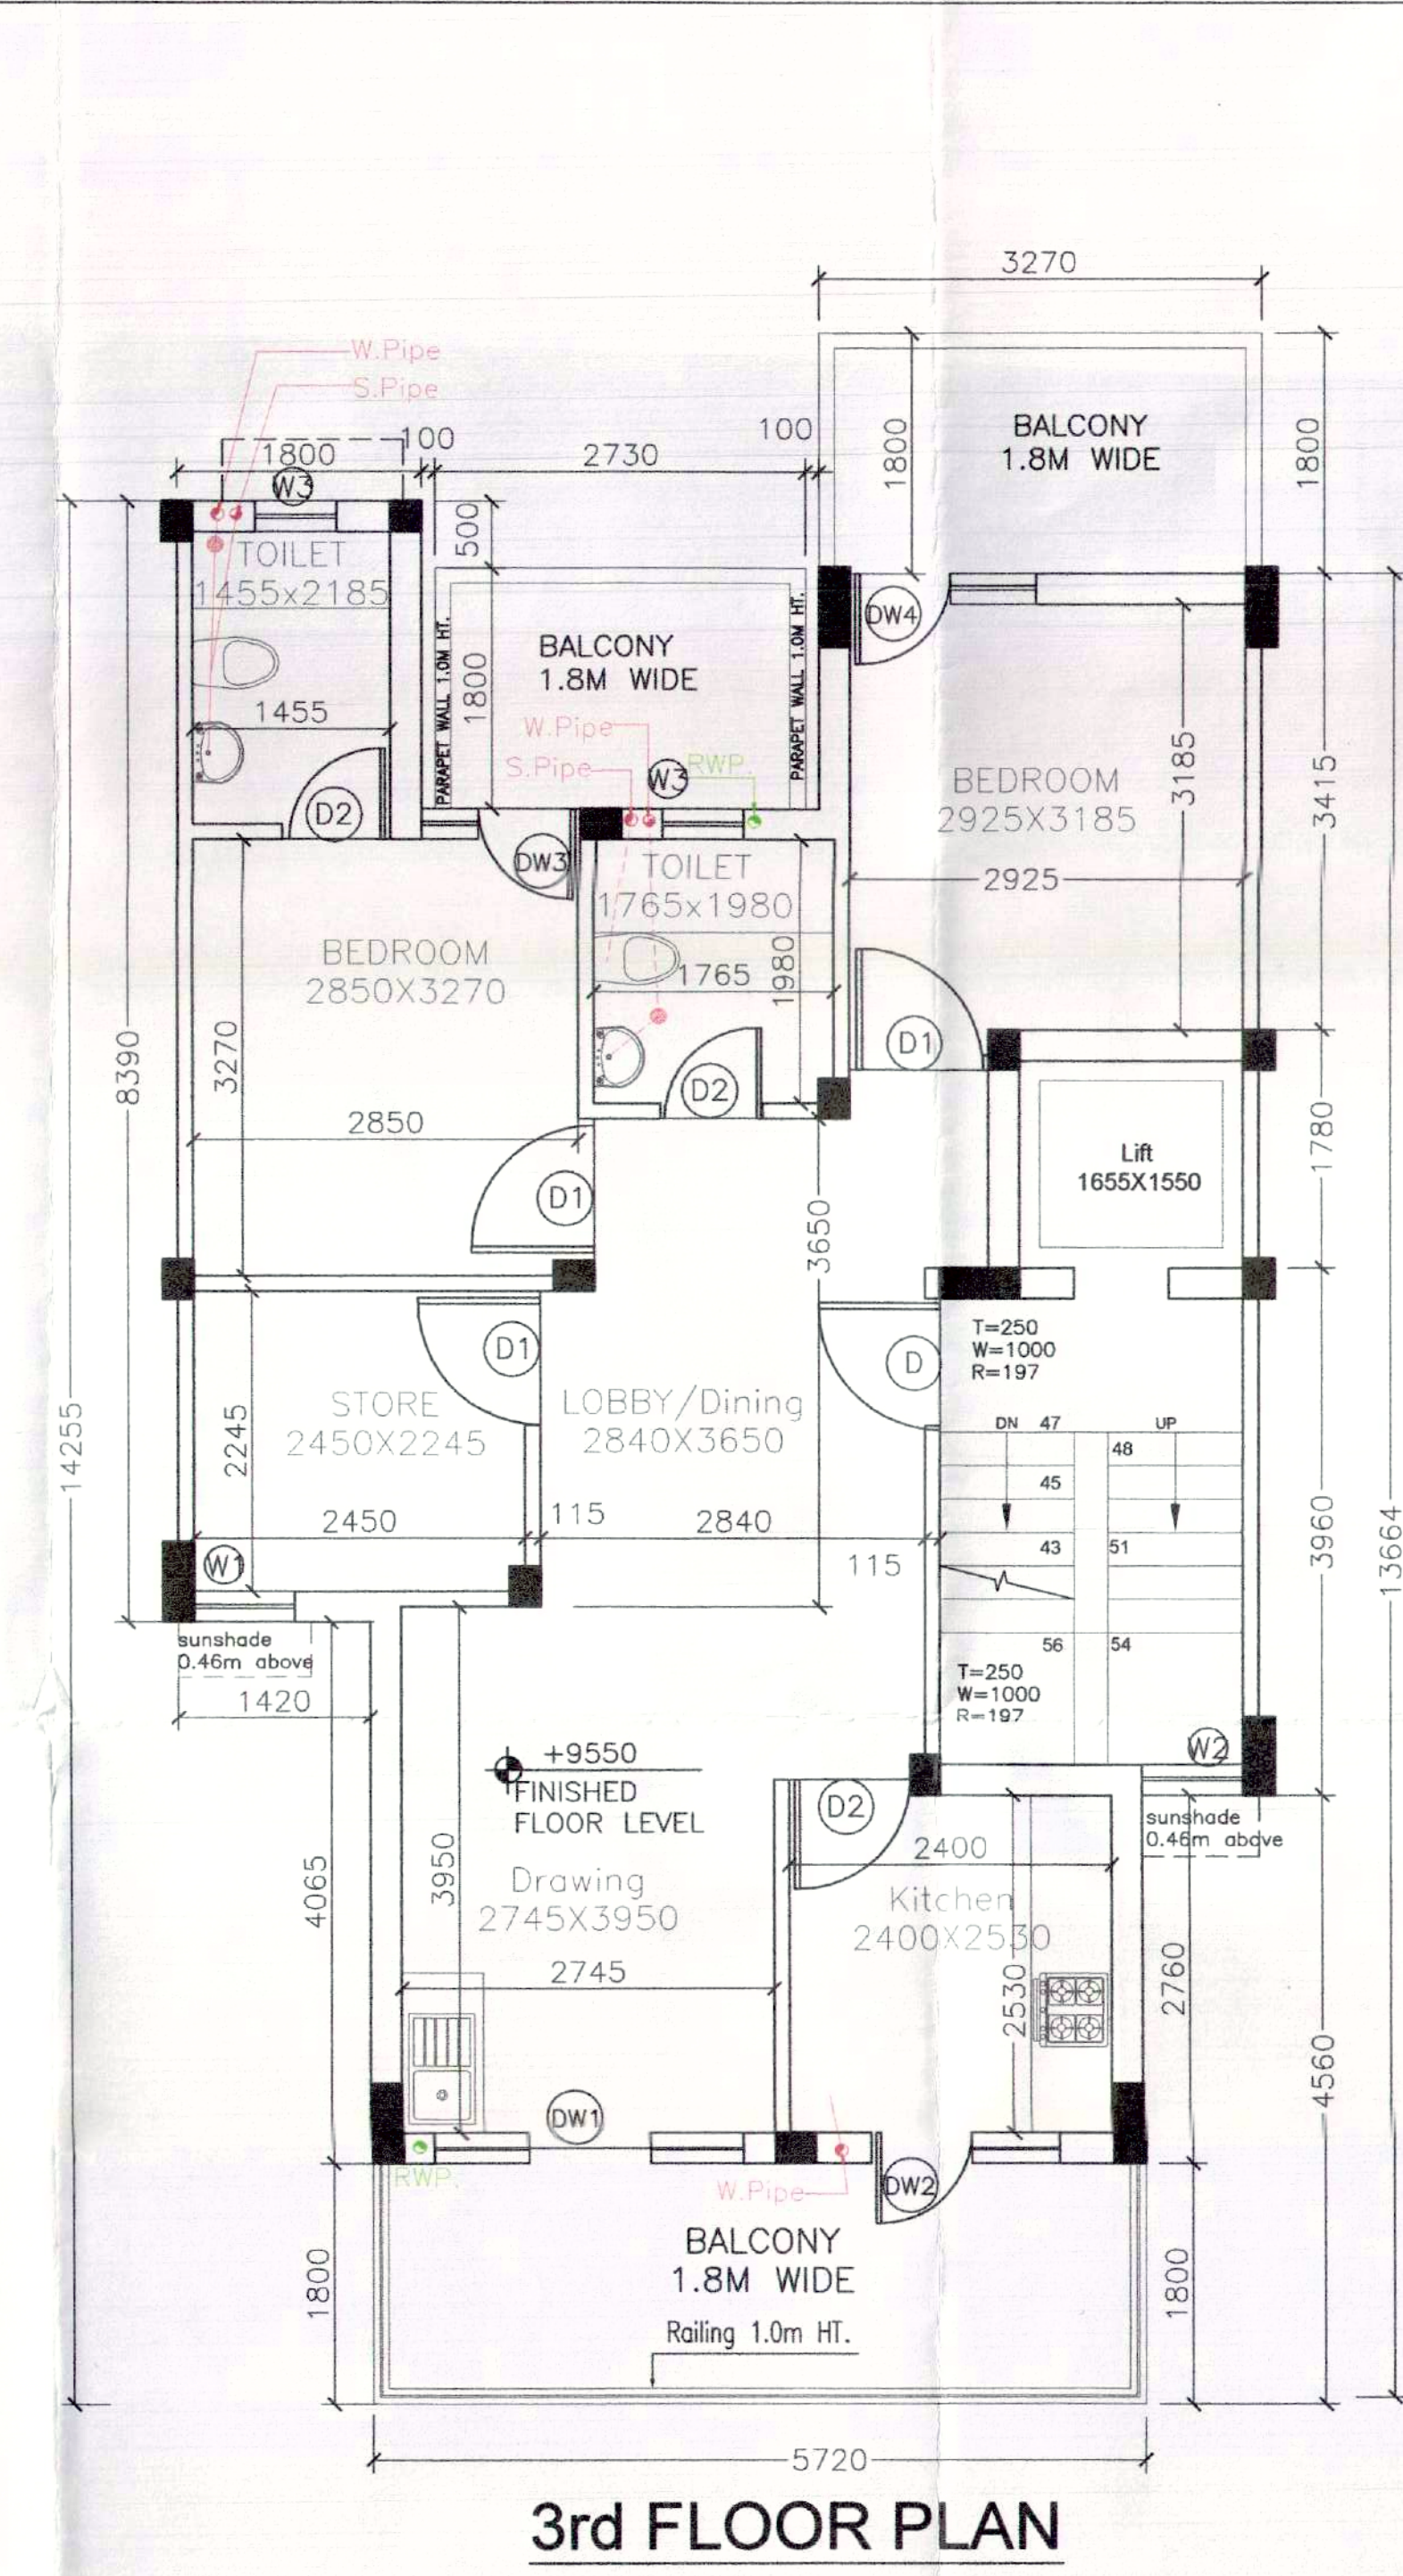
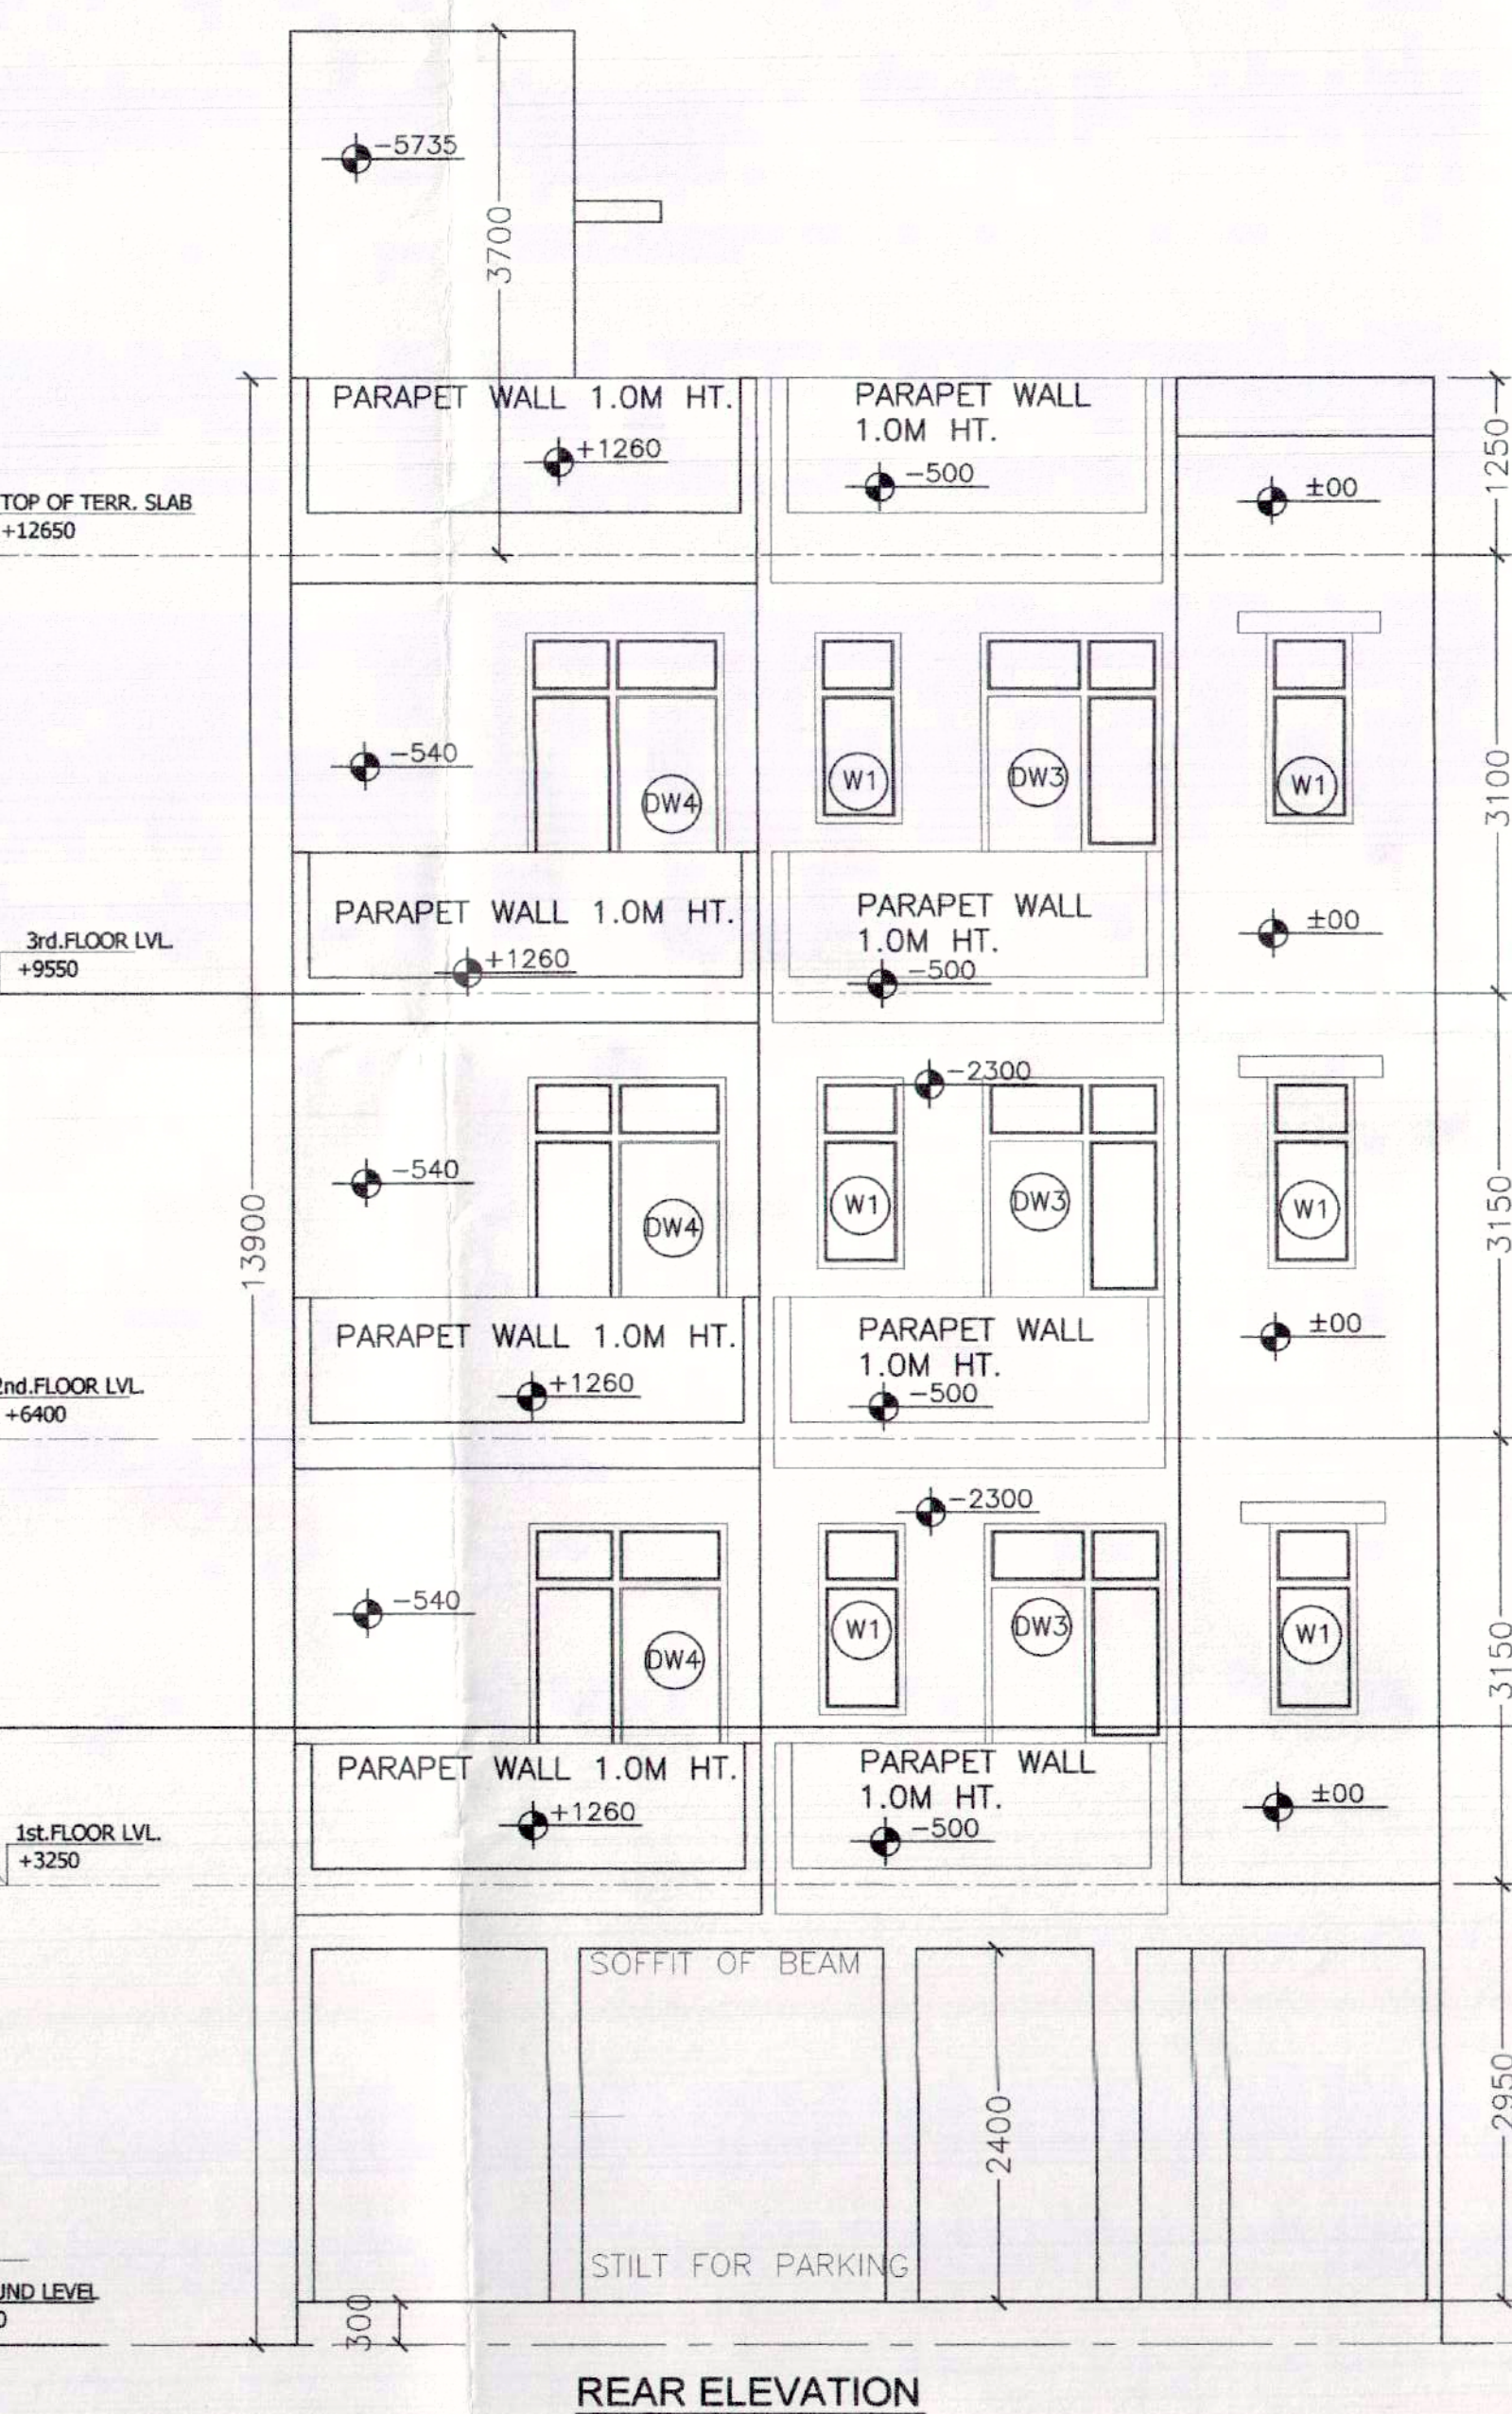
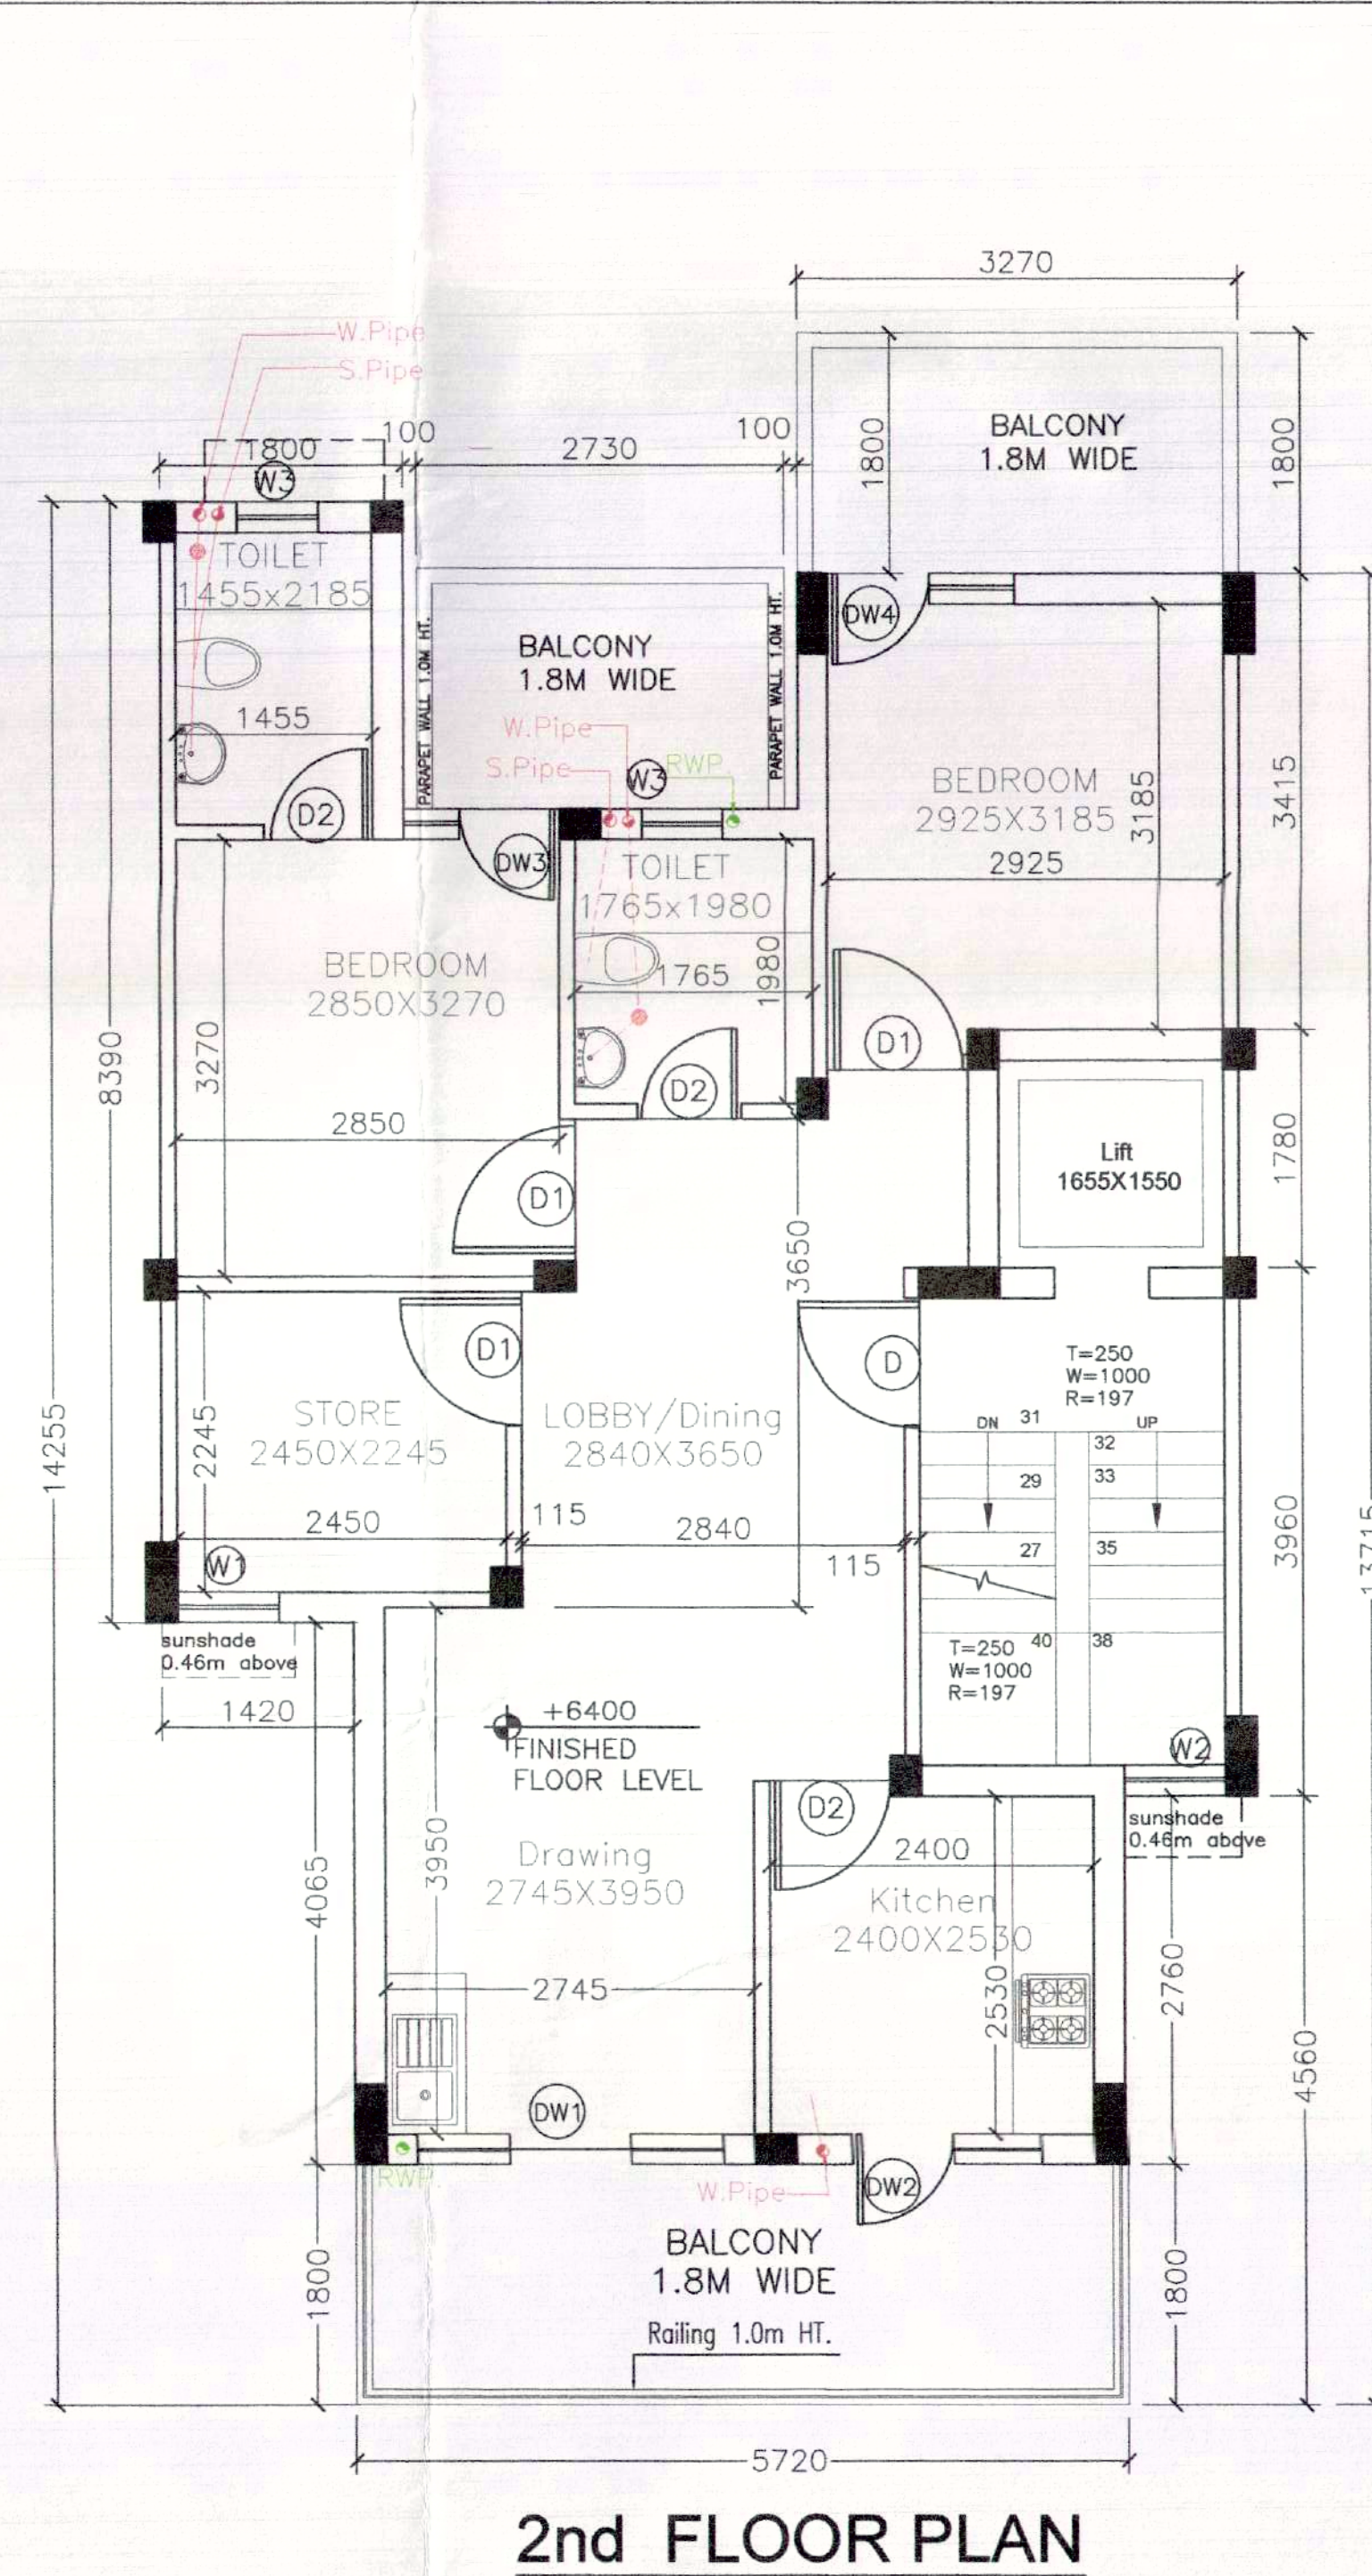
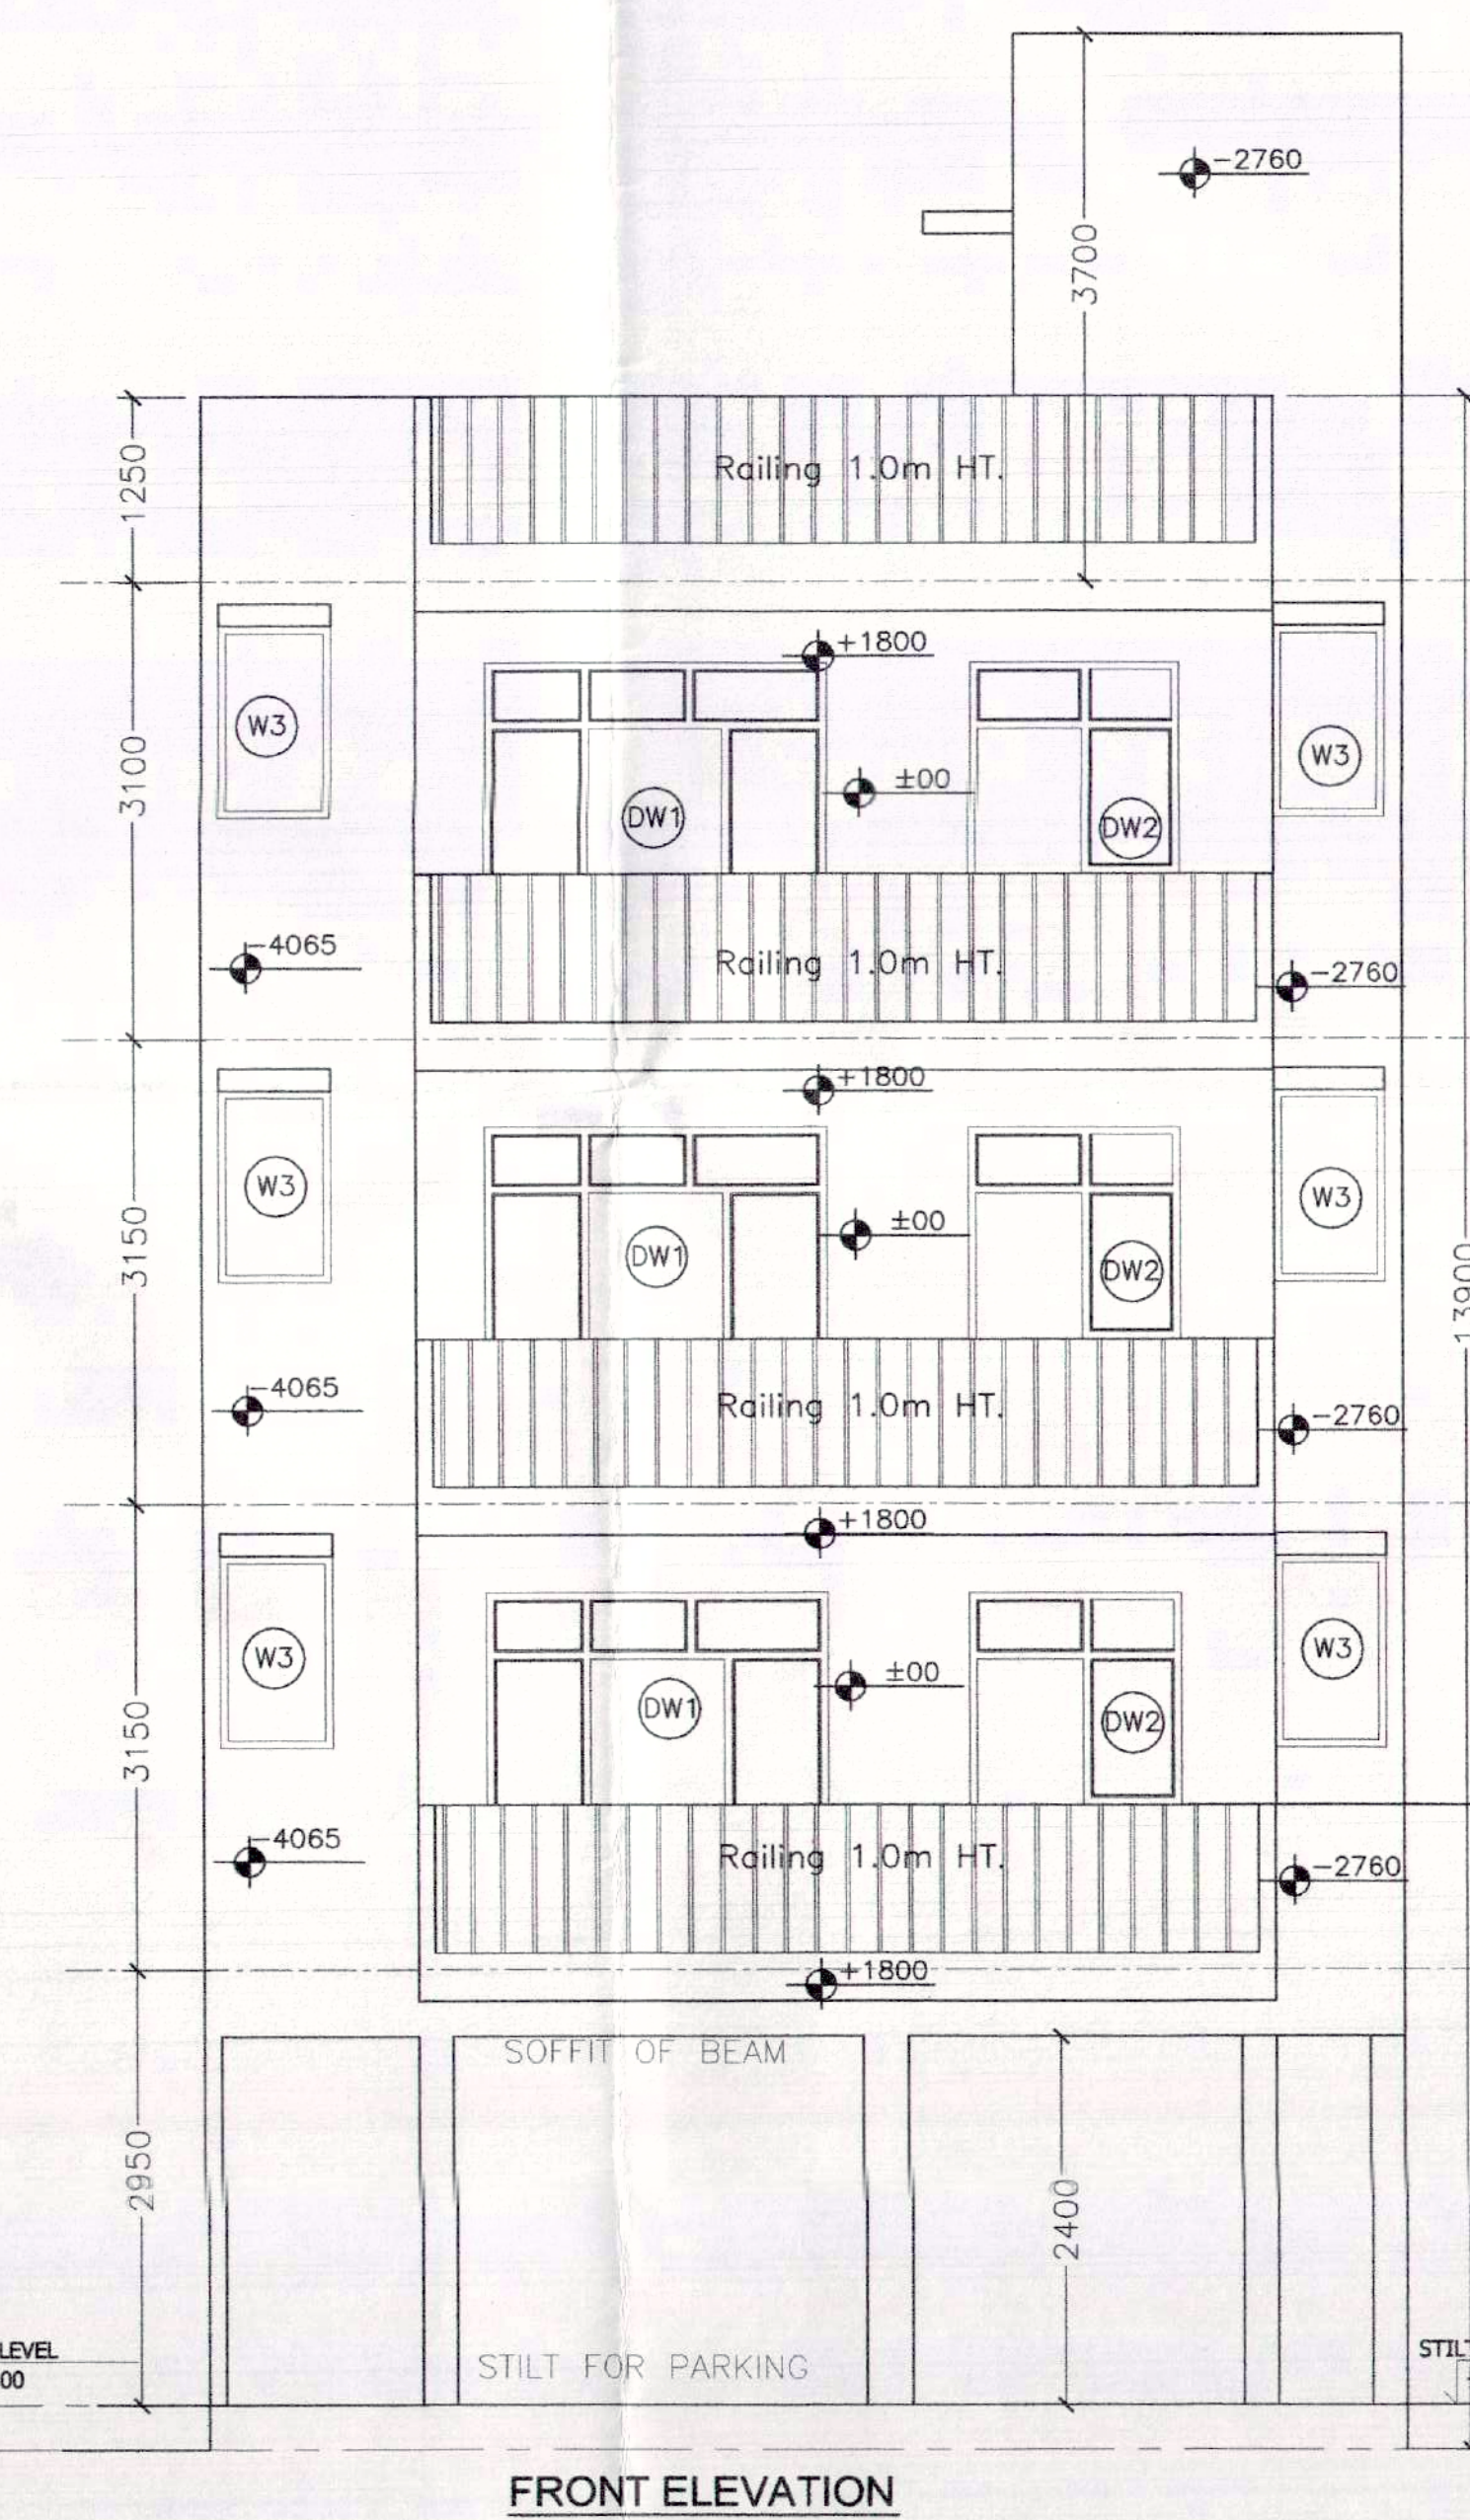
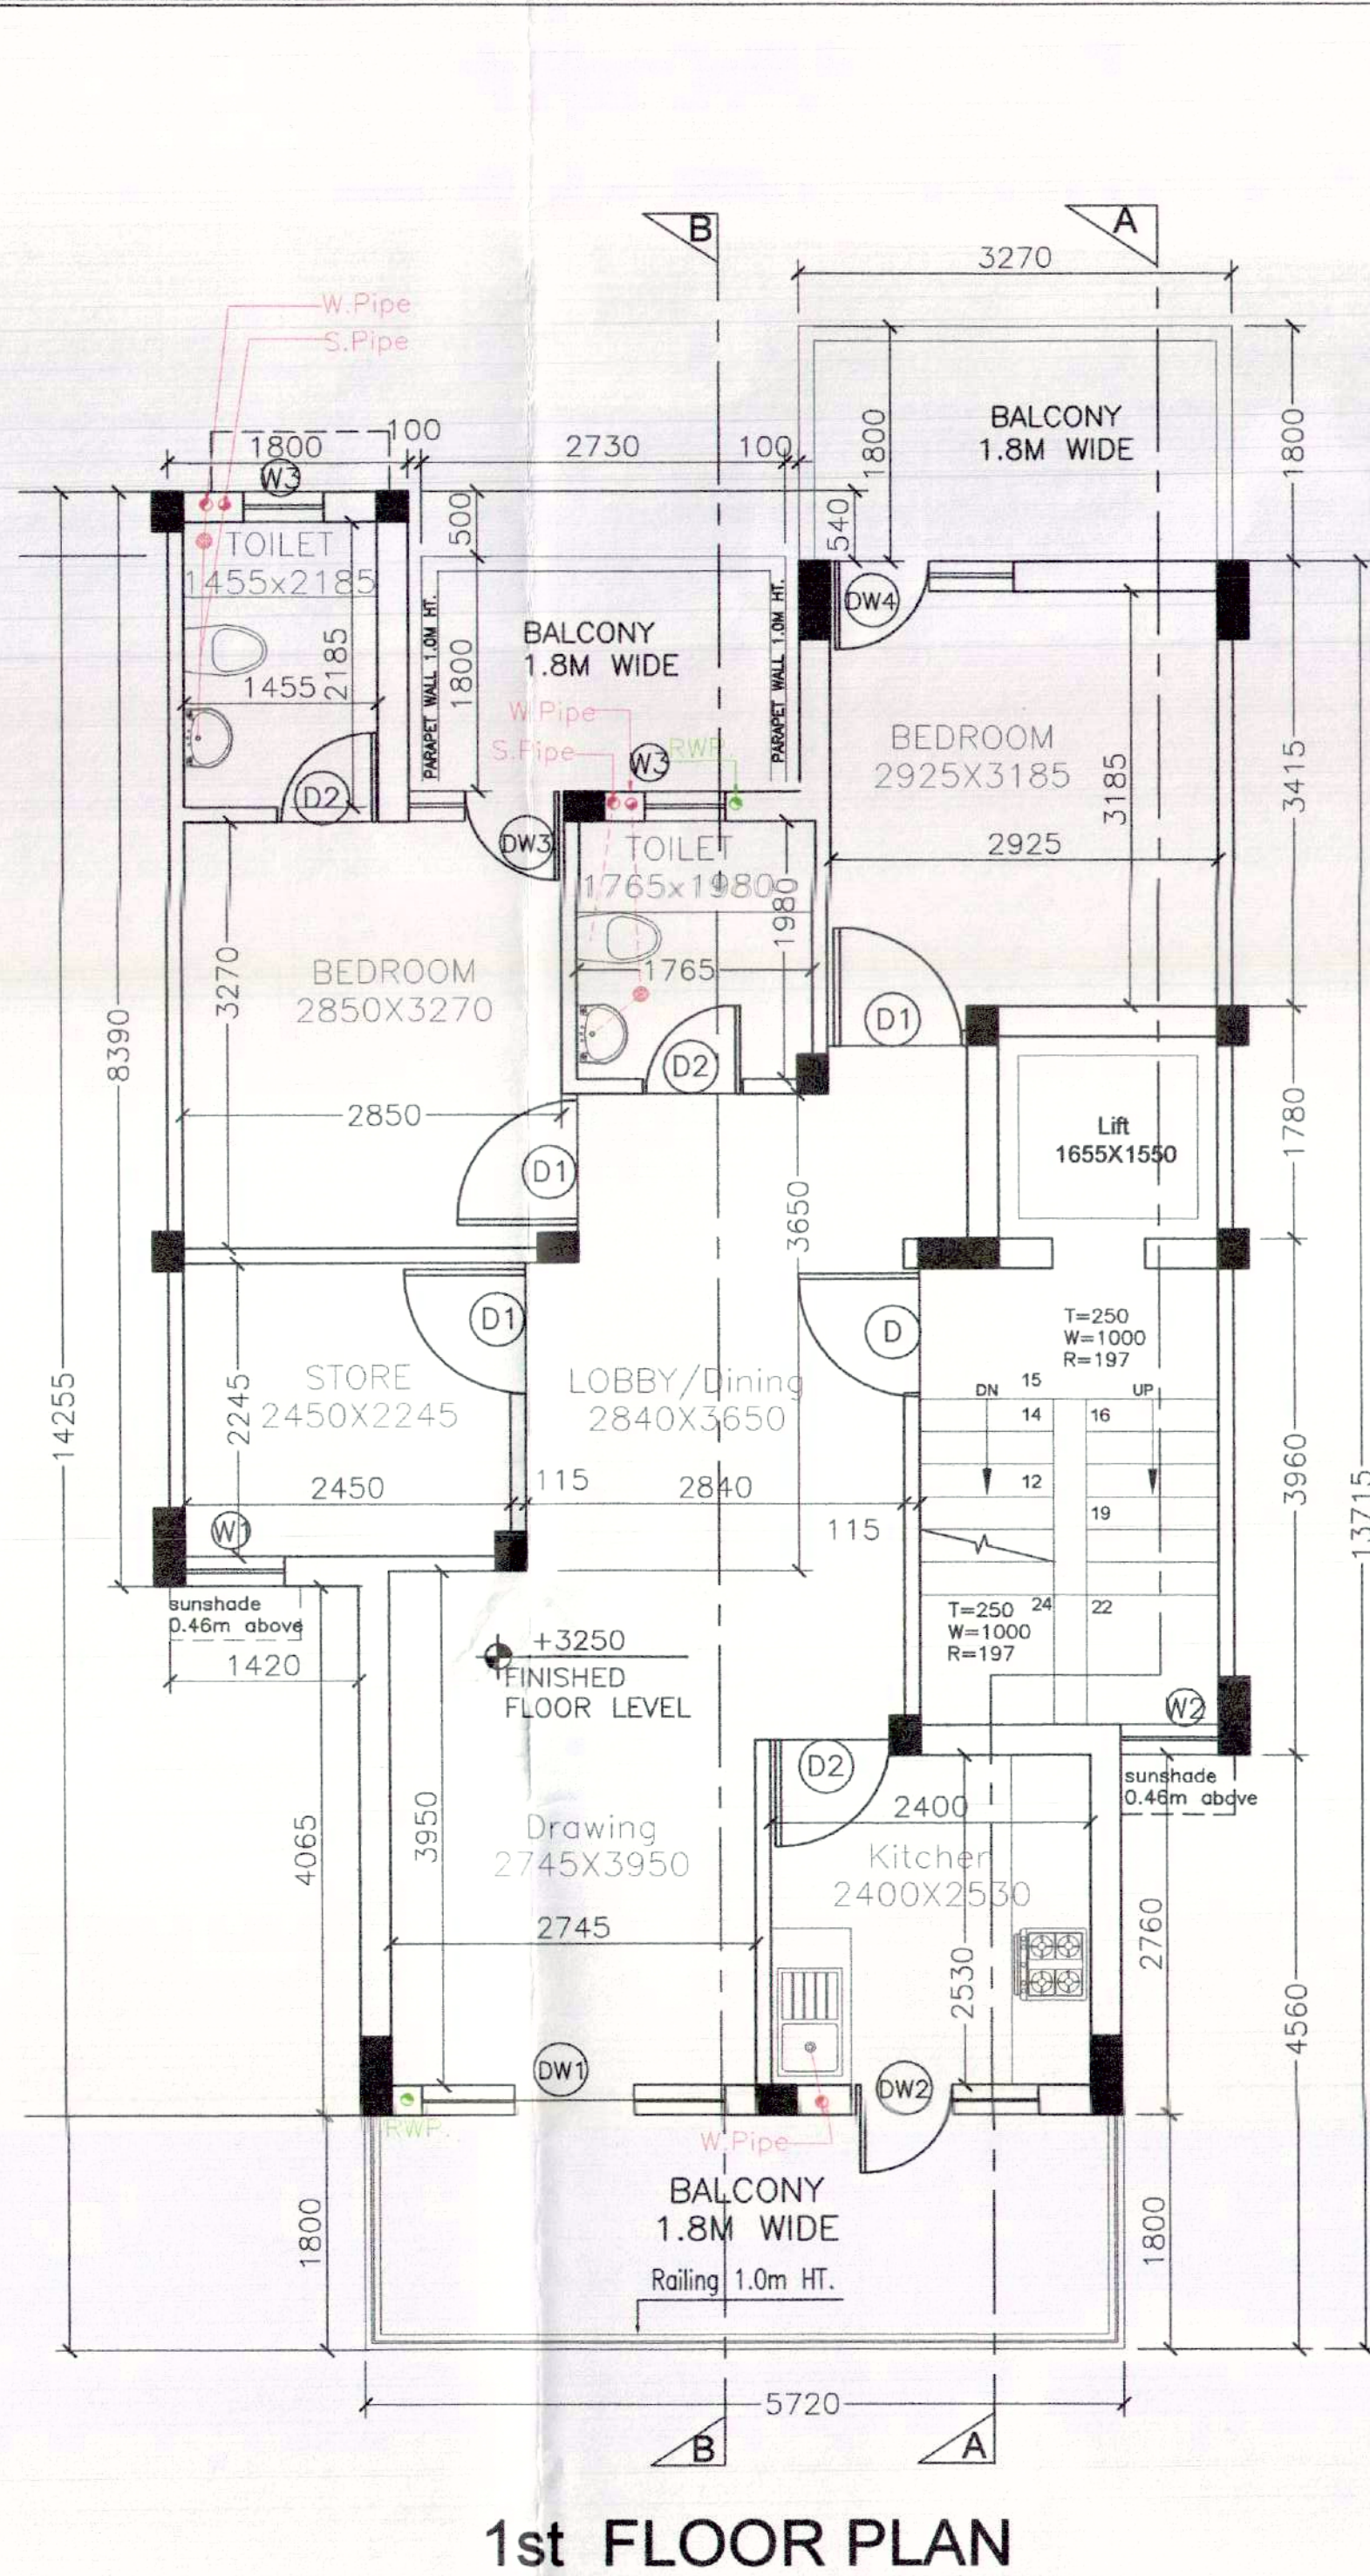
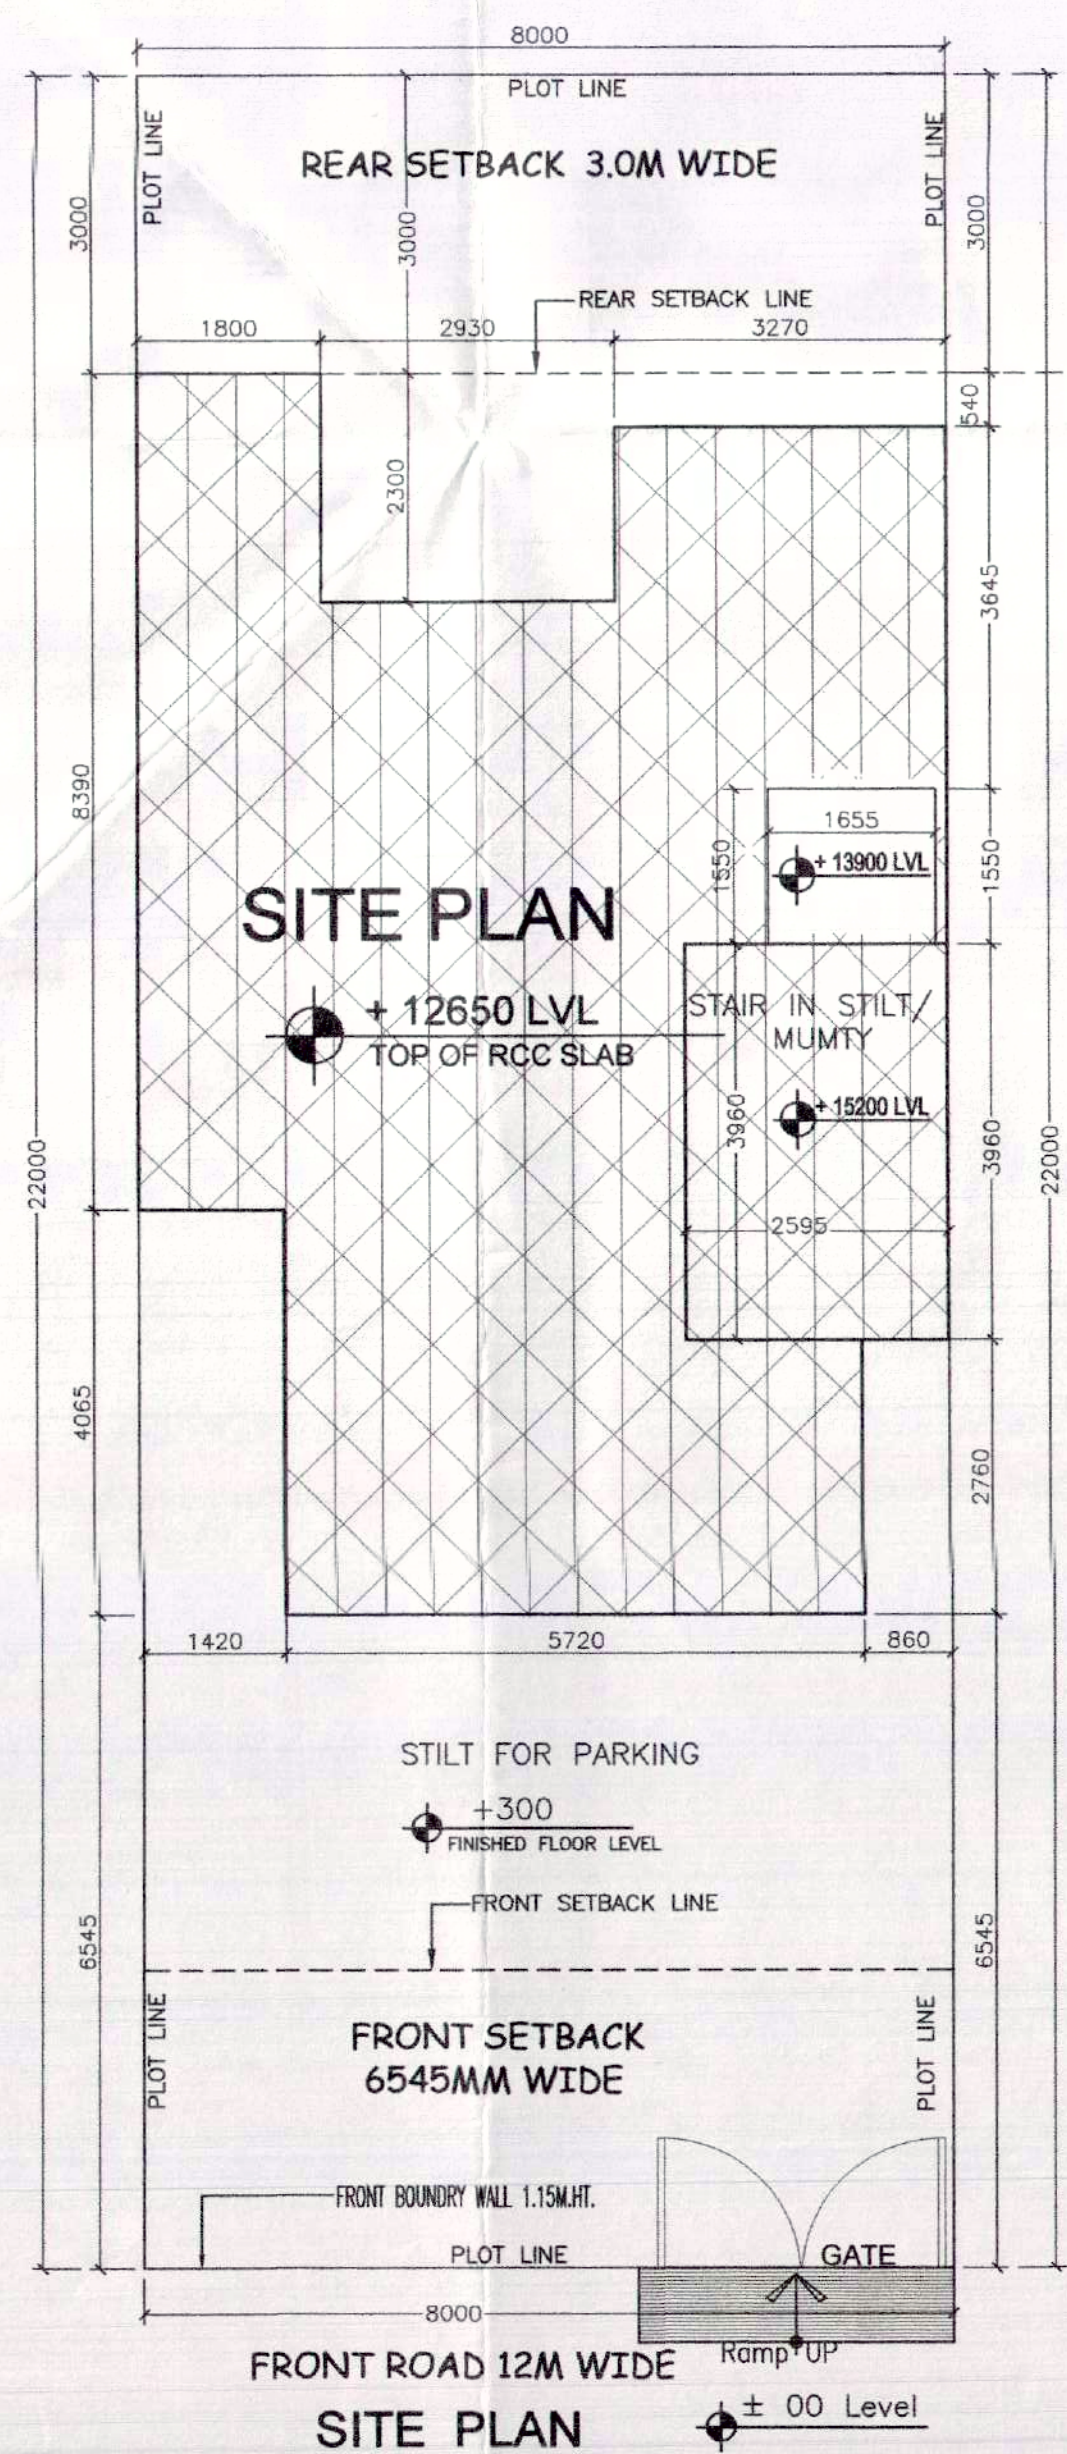
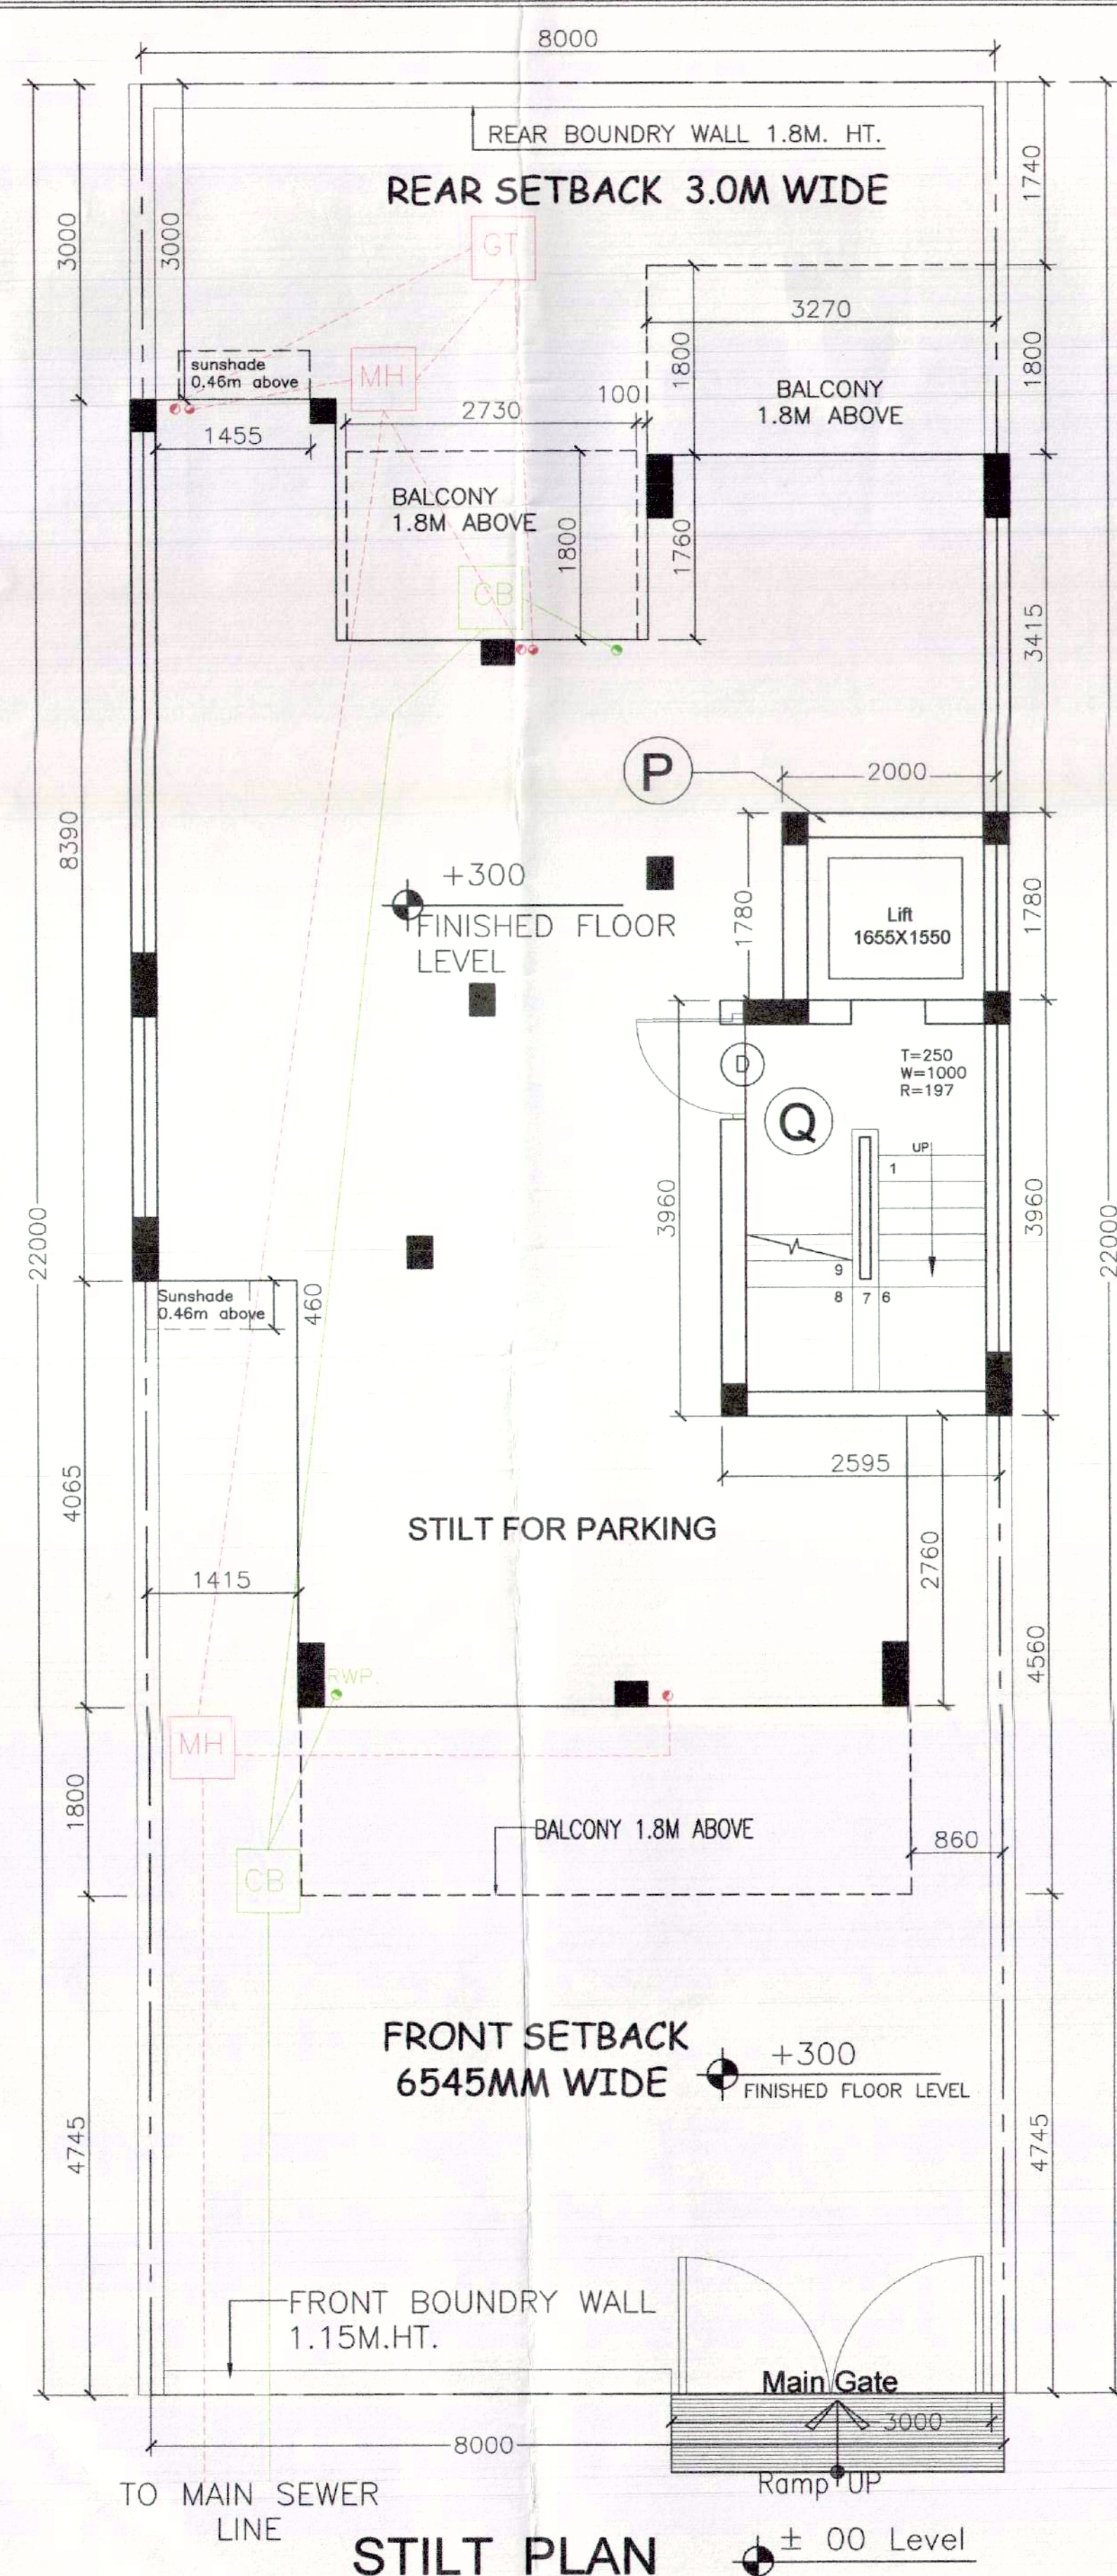


Doors & Windows Schedule @ All Typical Floor				
ID	TYPEN	OPENING SIZE	WIN. CLIC LEVEL	LINTEL LEVEL
D1	1000x2100		----	2100
D2	1000x2100		----	2100
DZ	750x2100		----	2500
DW1	2280x2560		----	2500
DW2	1400x2560		1000	2500
DW3	1150x2560		900	2500
DW4	1385x2560		1000	2500
W1	2500x1800		600	2500
W2	745x1200		1300	2500
W3	600x1300		1200	2500

Note: All The Opening Size Of Door Window Should Be Taken From Finish Floor Level

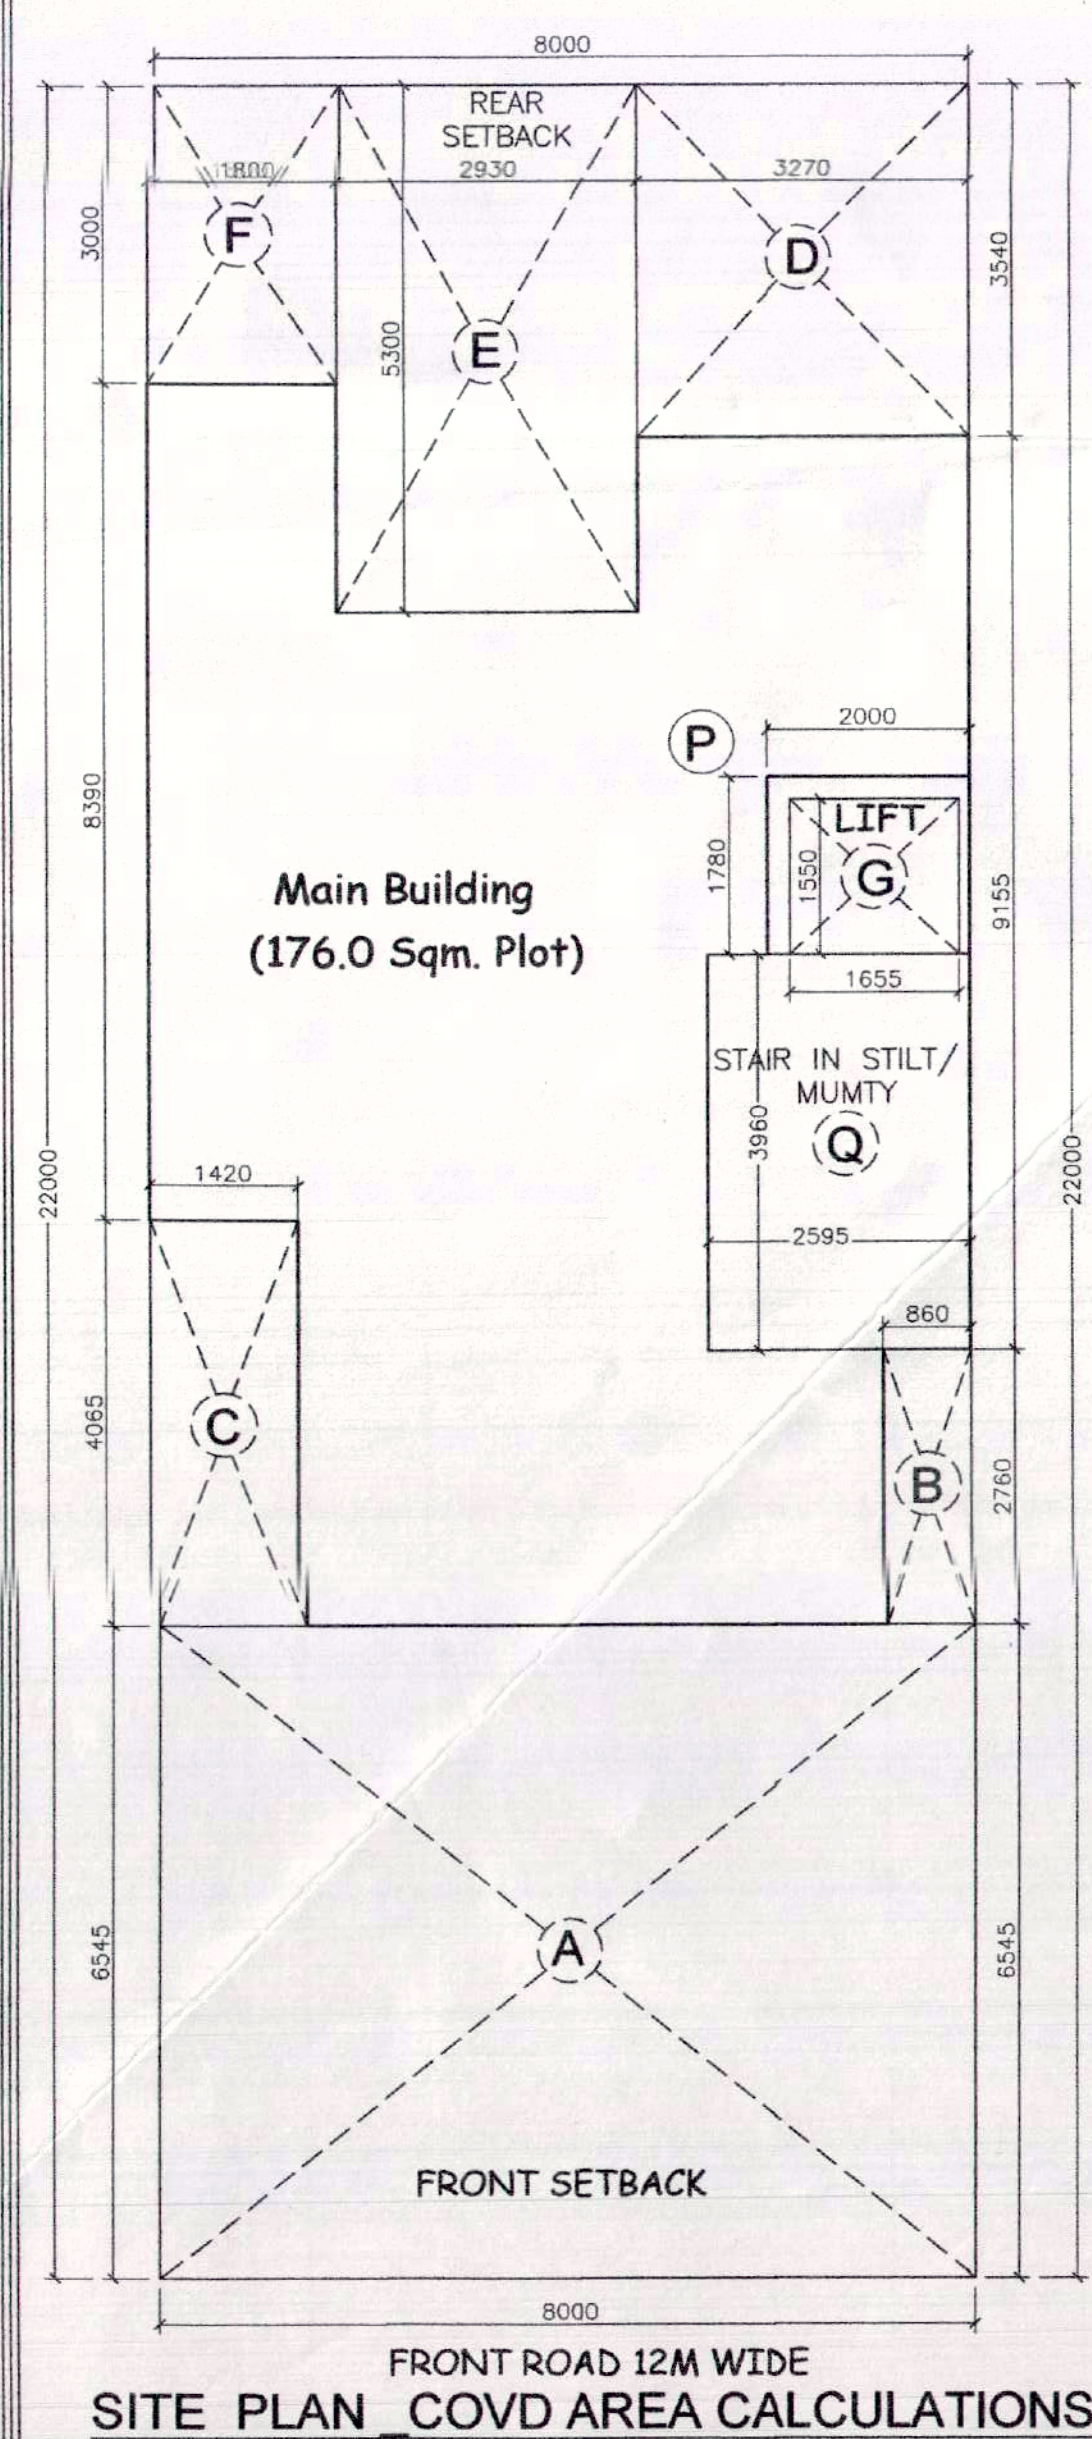

- GENERAL NOTES :-**
1. GATE & BOUNDARY WALL AS /STD. DESIGN.
 2. COMMON WALL TO BE SHARED.
 3. NO PIPE SHALL BE SHARED.
 4. ALL PIPE SHALL BE PASSED THROUGH FLOOR.
 5. NO SOILS OR VENT PIPE SHALL BE CONN R.W.P.
 6. HUDA APPROVED PLUMBER SHOULD BE ENGAGED.
 7. ALL DIMENSIONS ARE IN MILLIMETER.
 8. THE EXTERNAL WALL OF THE CORNER PLOTS
WILL BE KEPT INDIVIDUAL WALL

PROJECT:

PROPOSED RESIDENTIAL UNIT (RHS) (AREA 176 Sqm) IN
RESIDENTIAL PLOTTED COLONY IN HILL-TOWN

PLOT NOS. 453,455,457,459,461,463,467,469,471,473 & 475

OWNER'S SIGN _____

Dolphin E... Pvt. Ltd.
Director/Authorized Signatory

ARCHITECT'S SIGN.

SCALE 1:50