

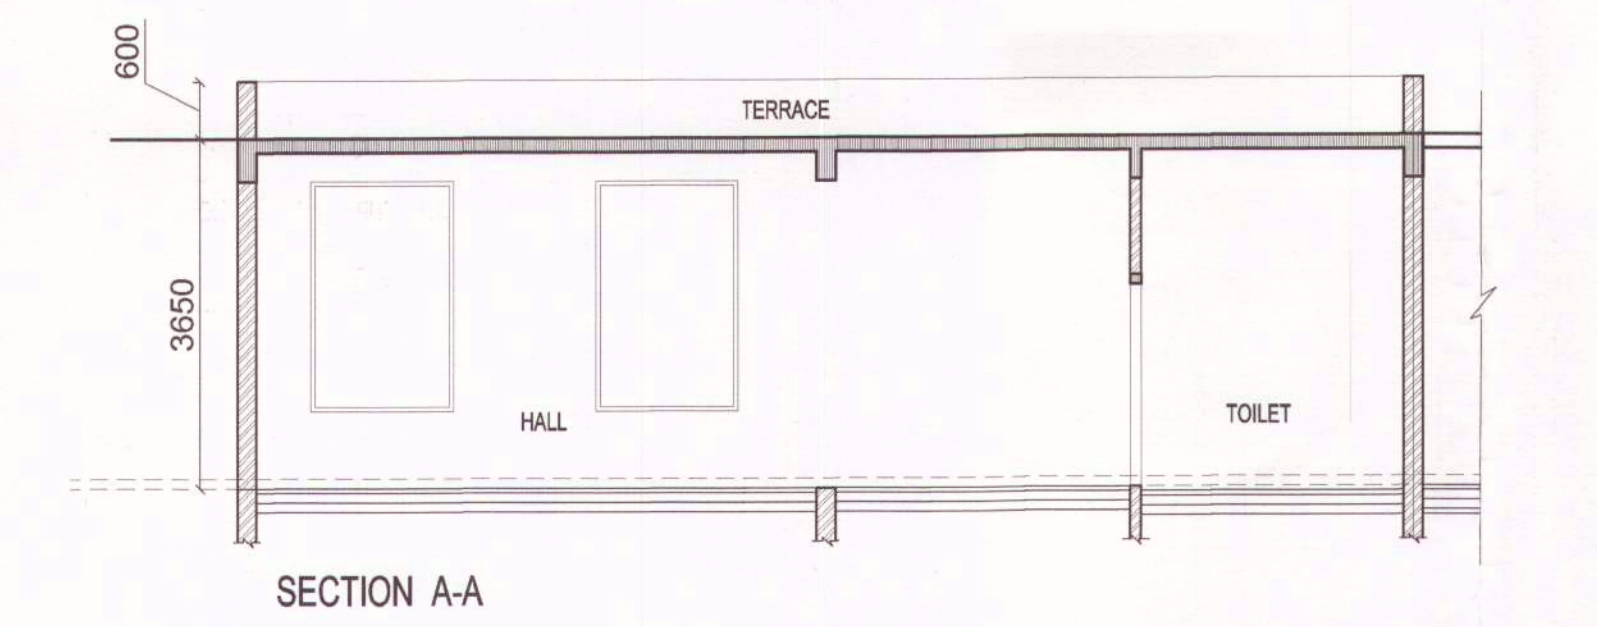
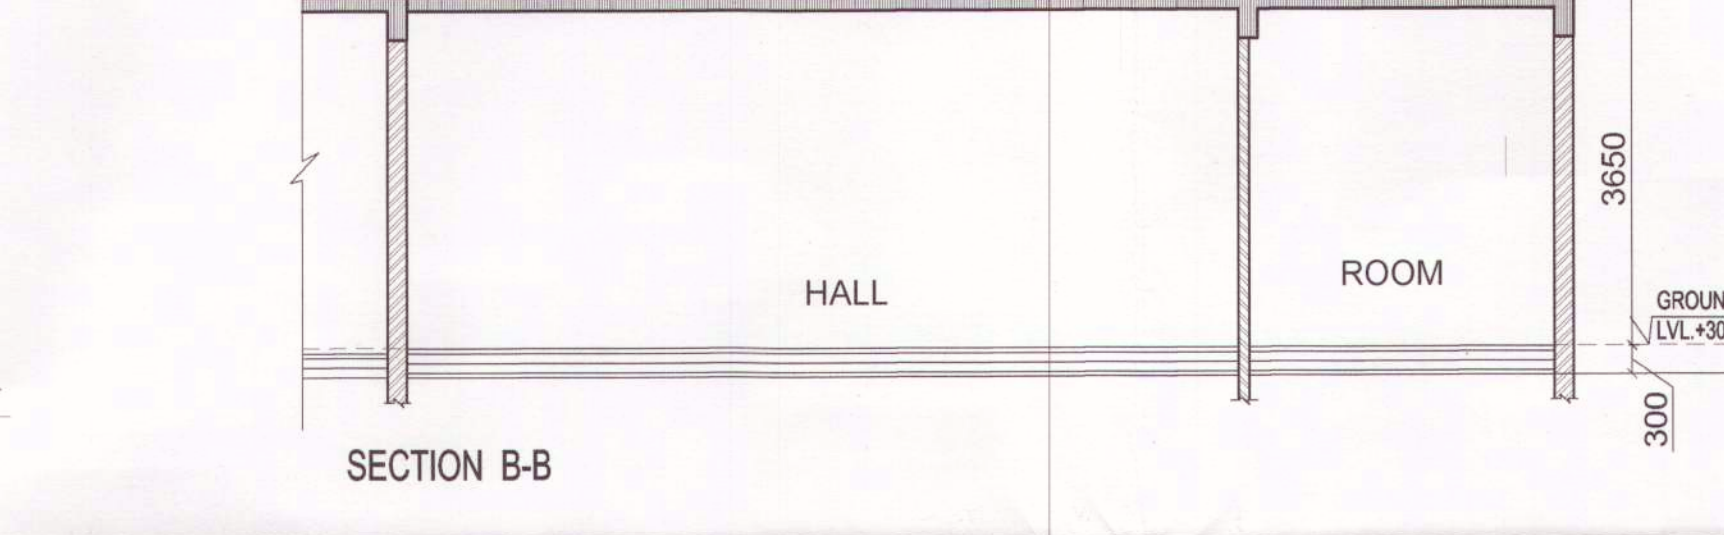
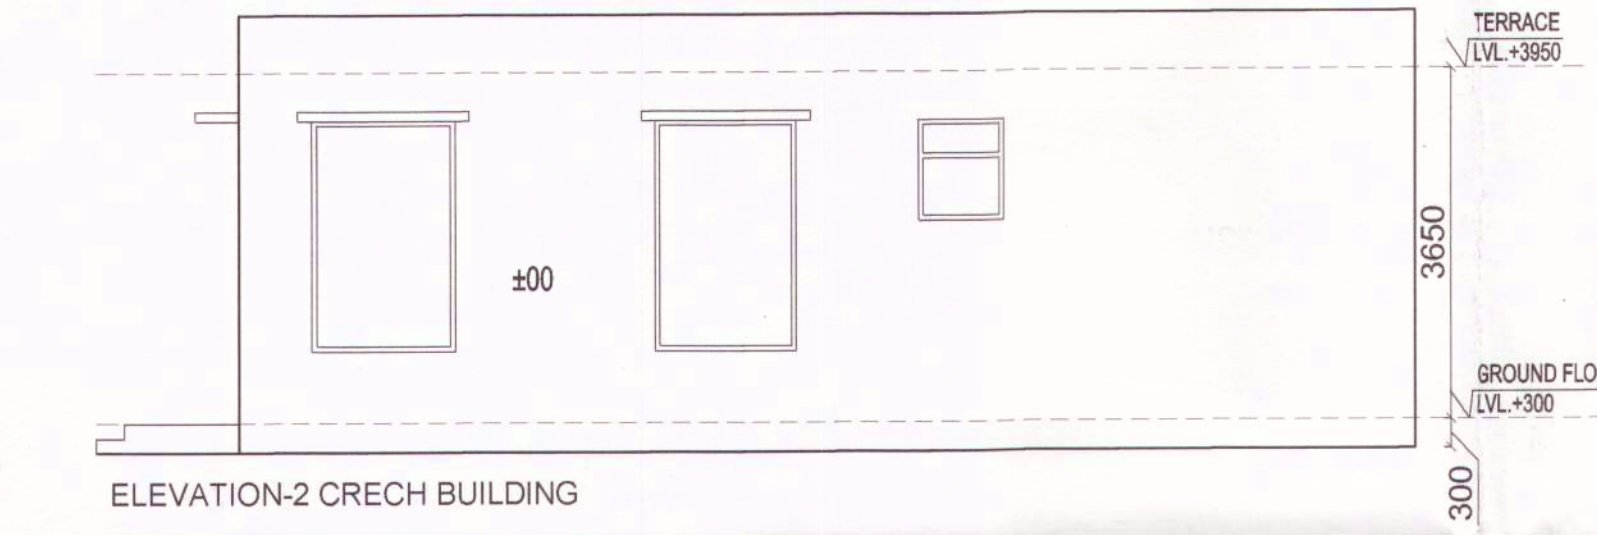
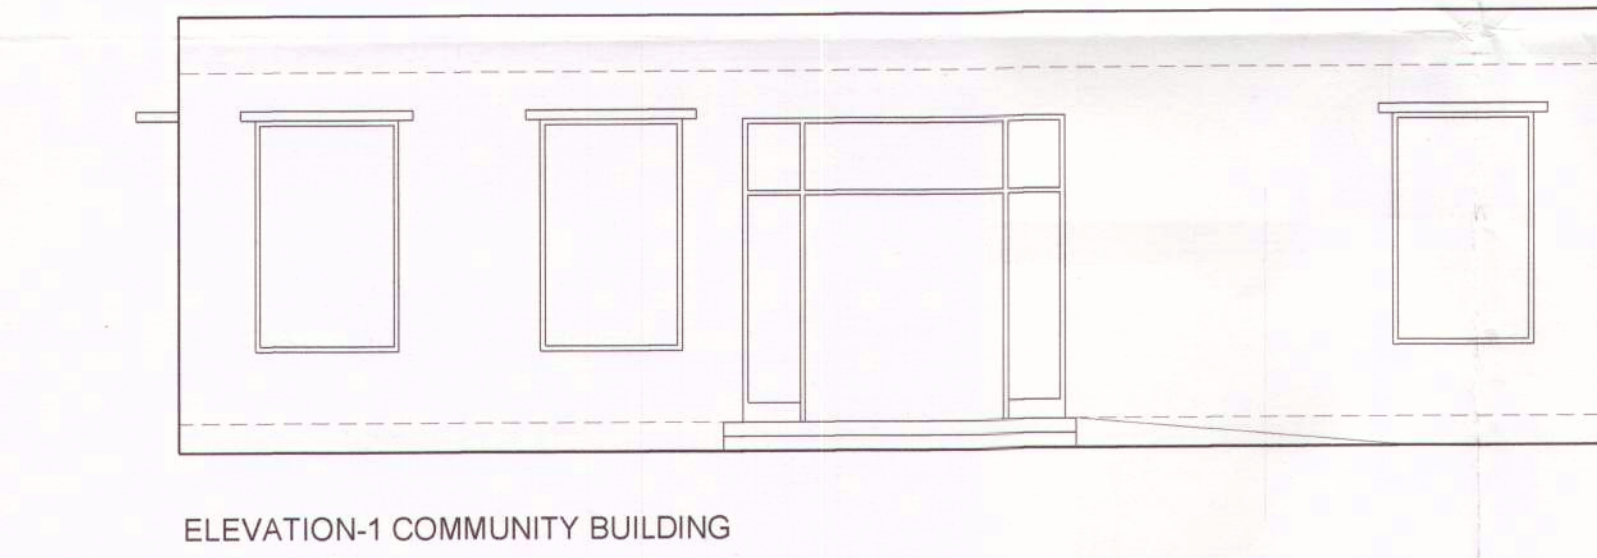
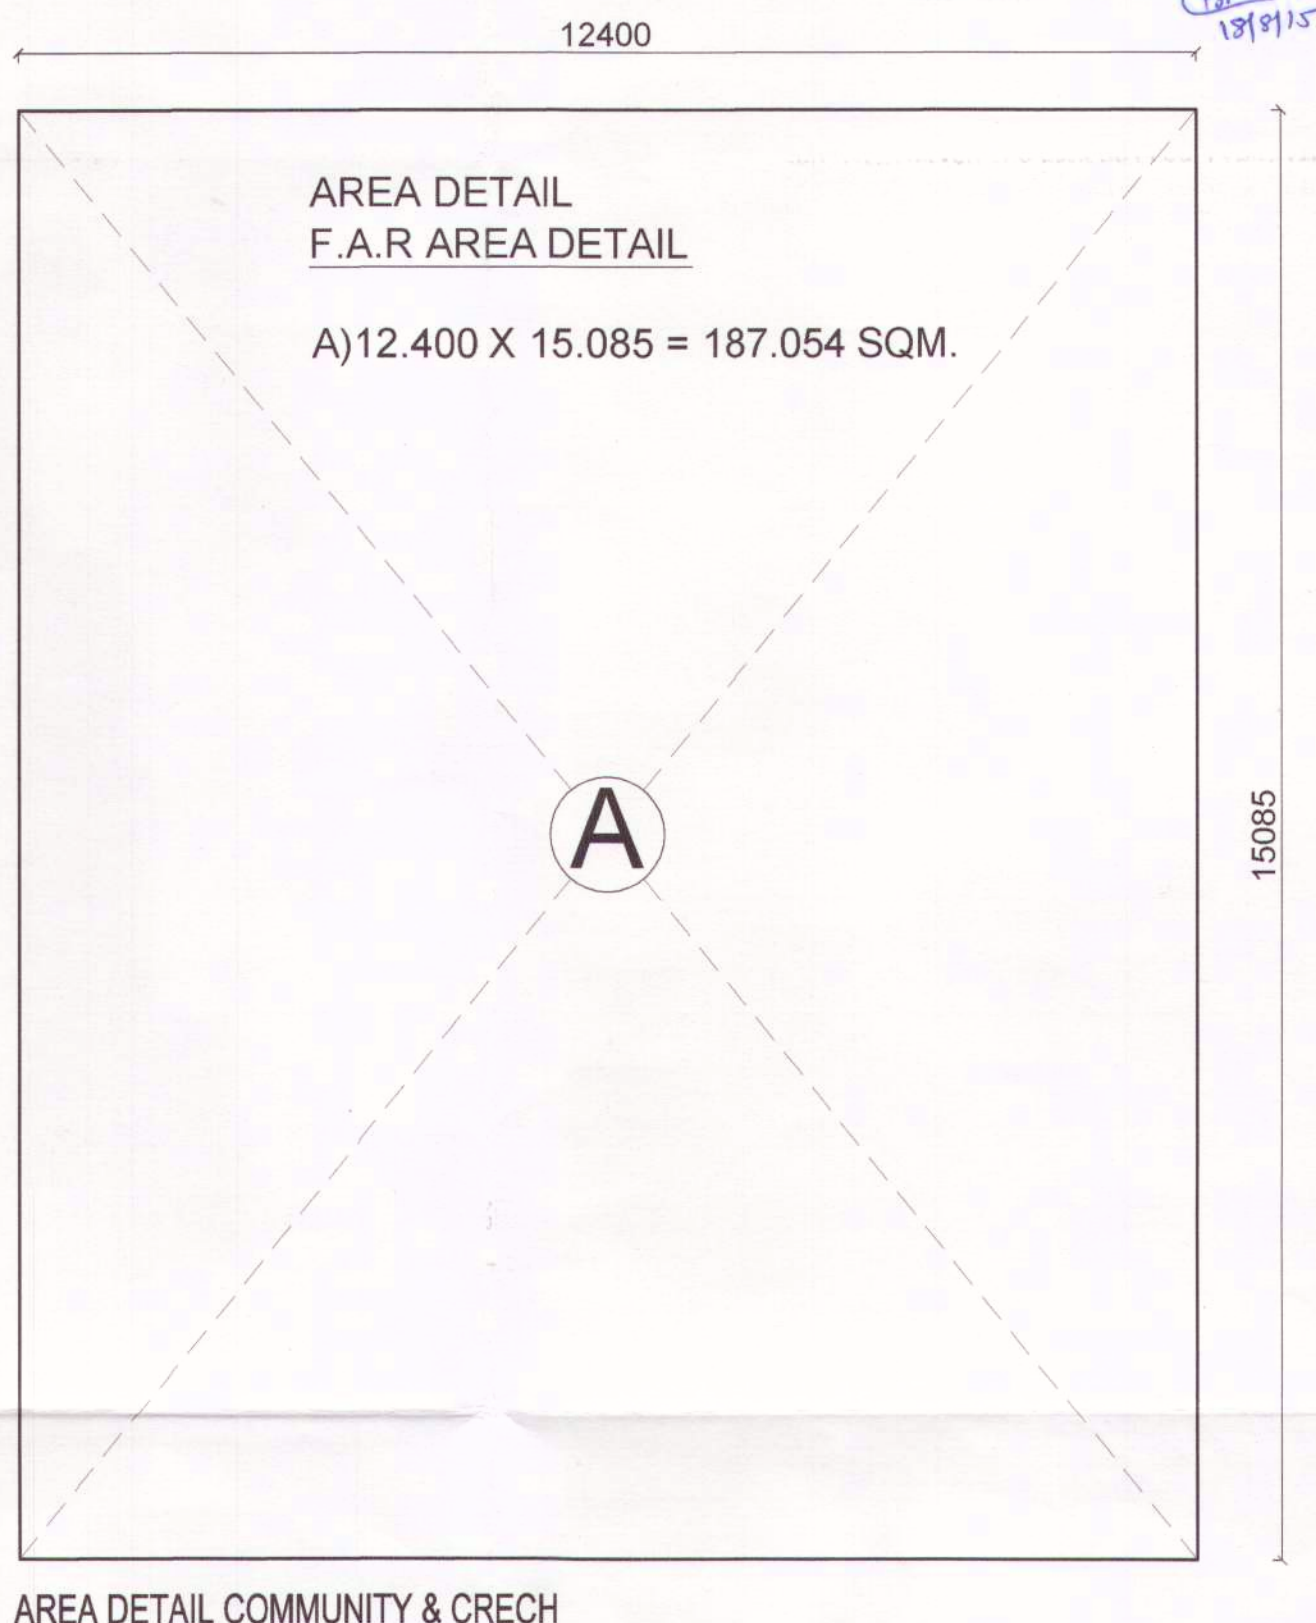
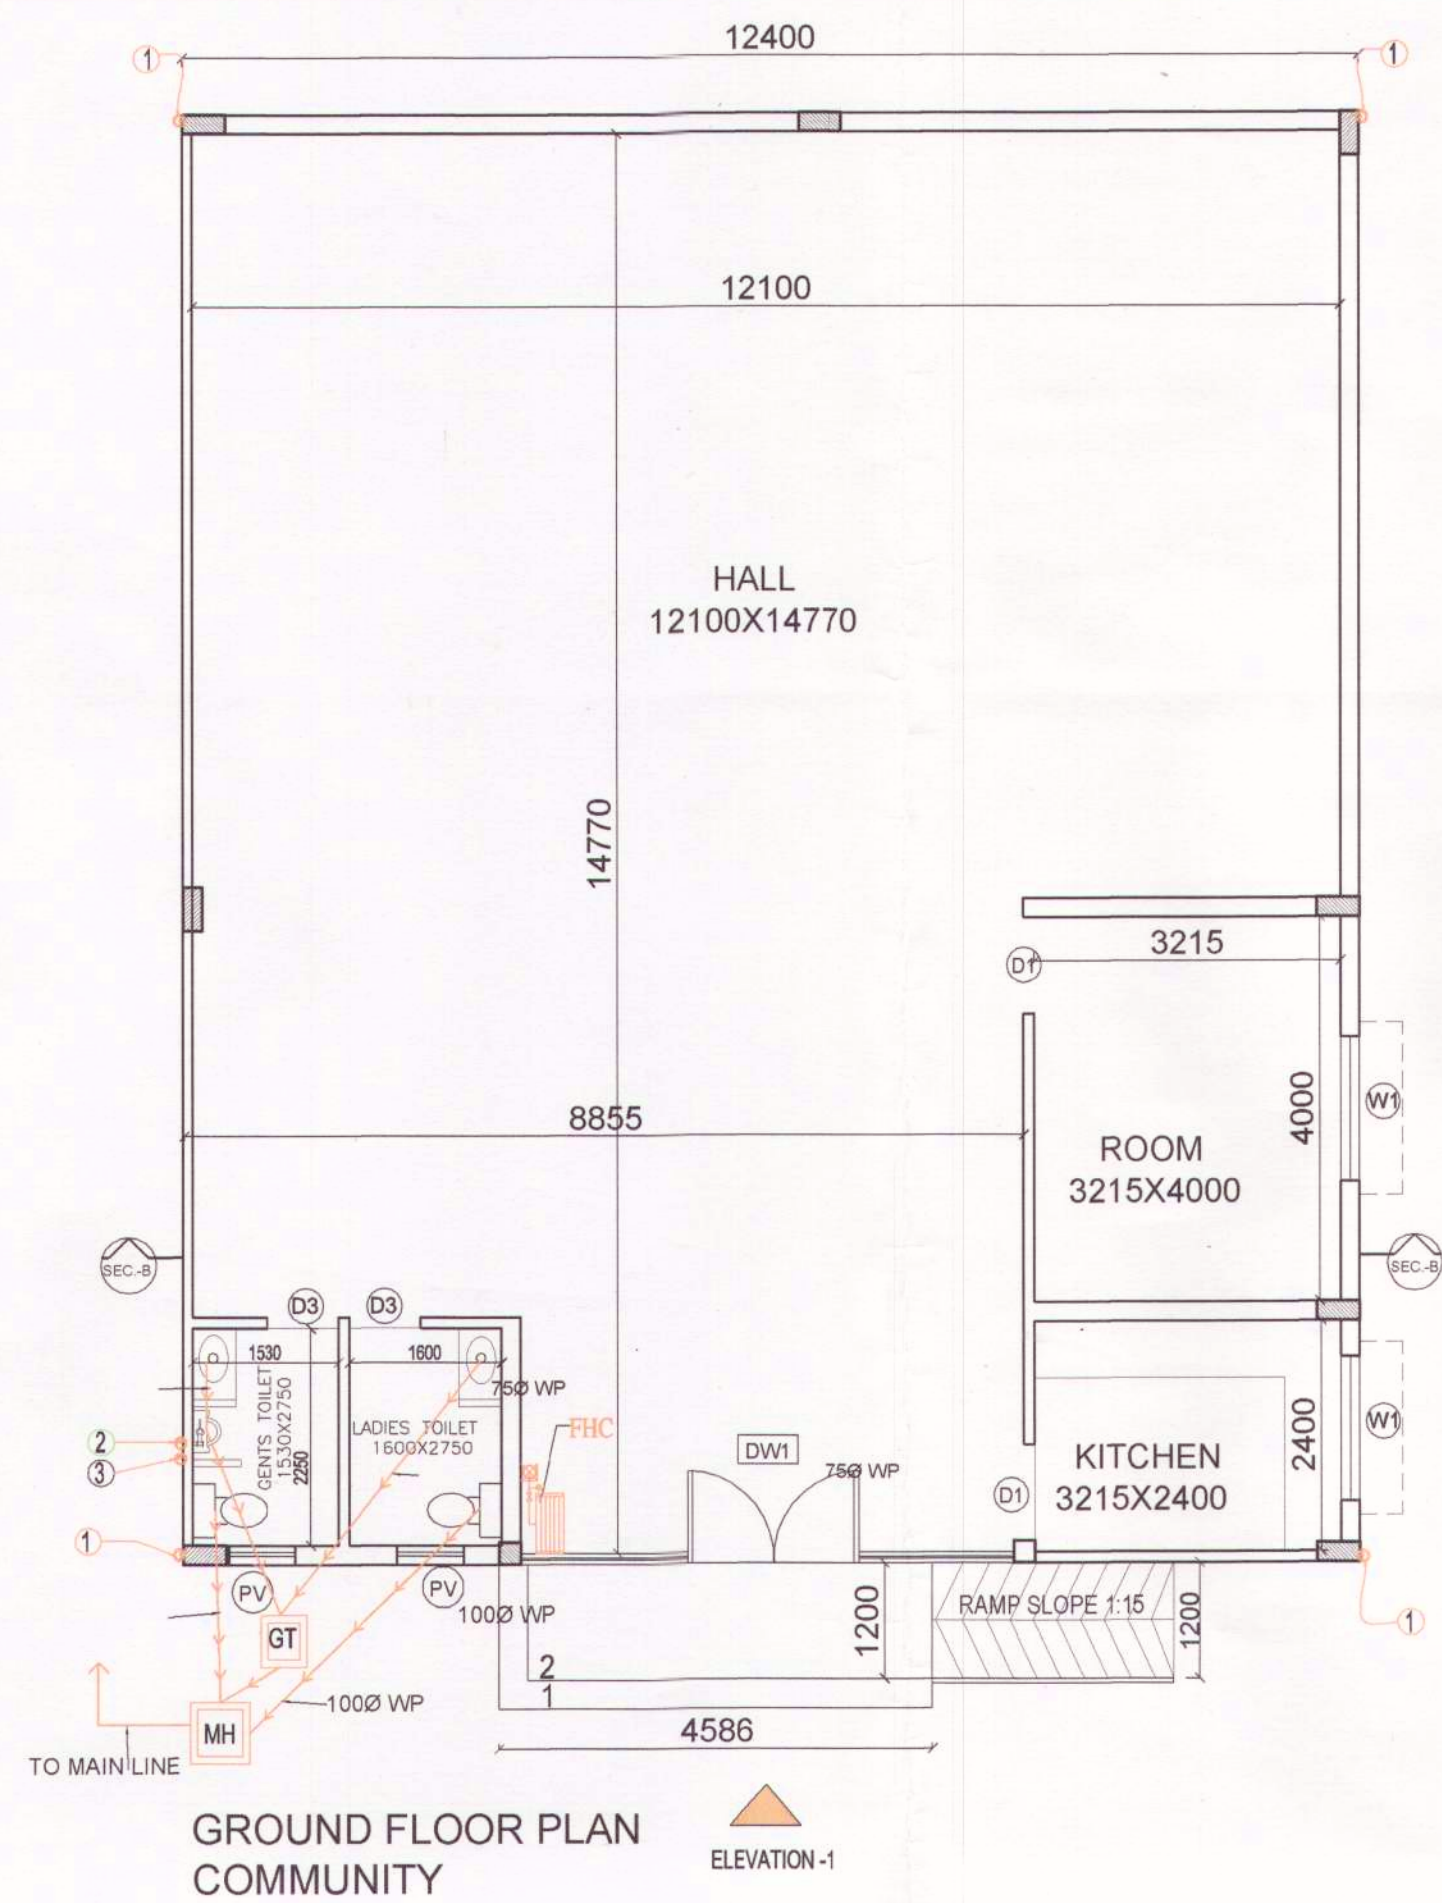
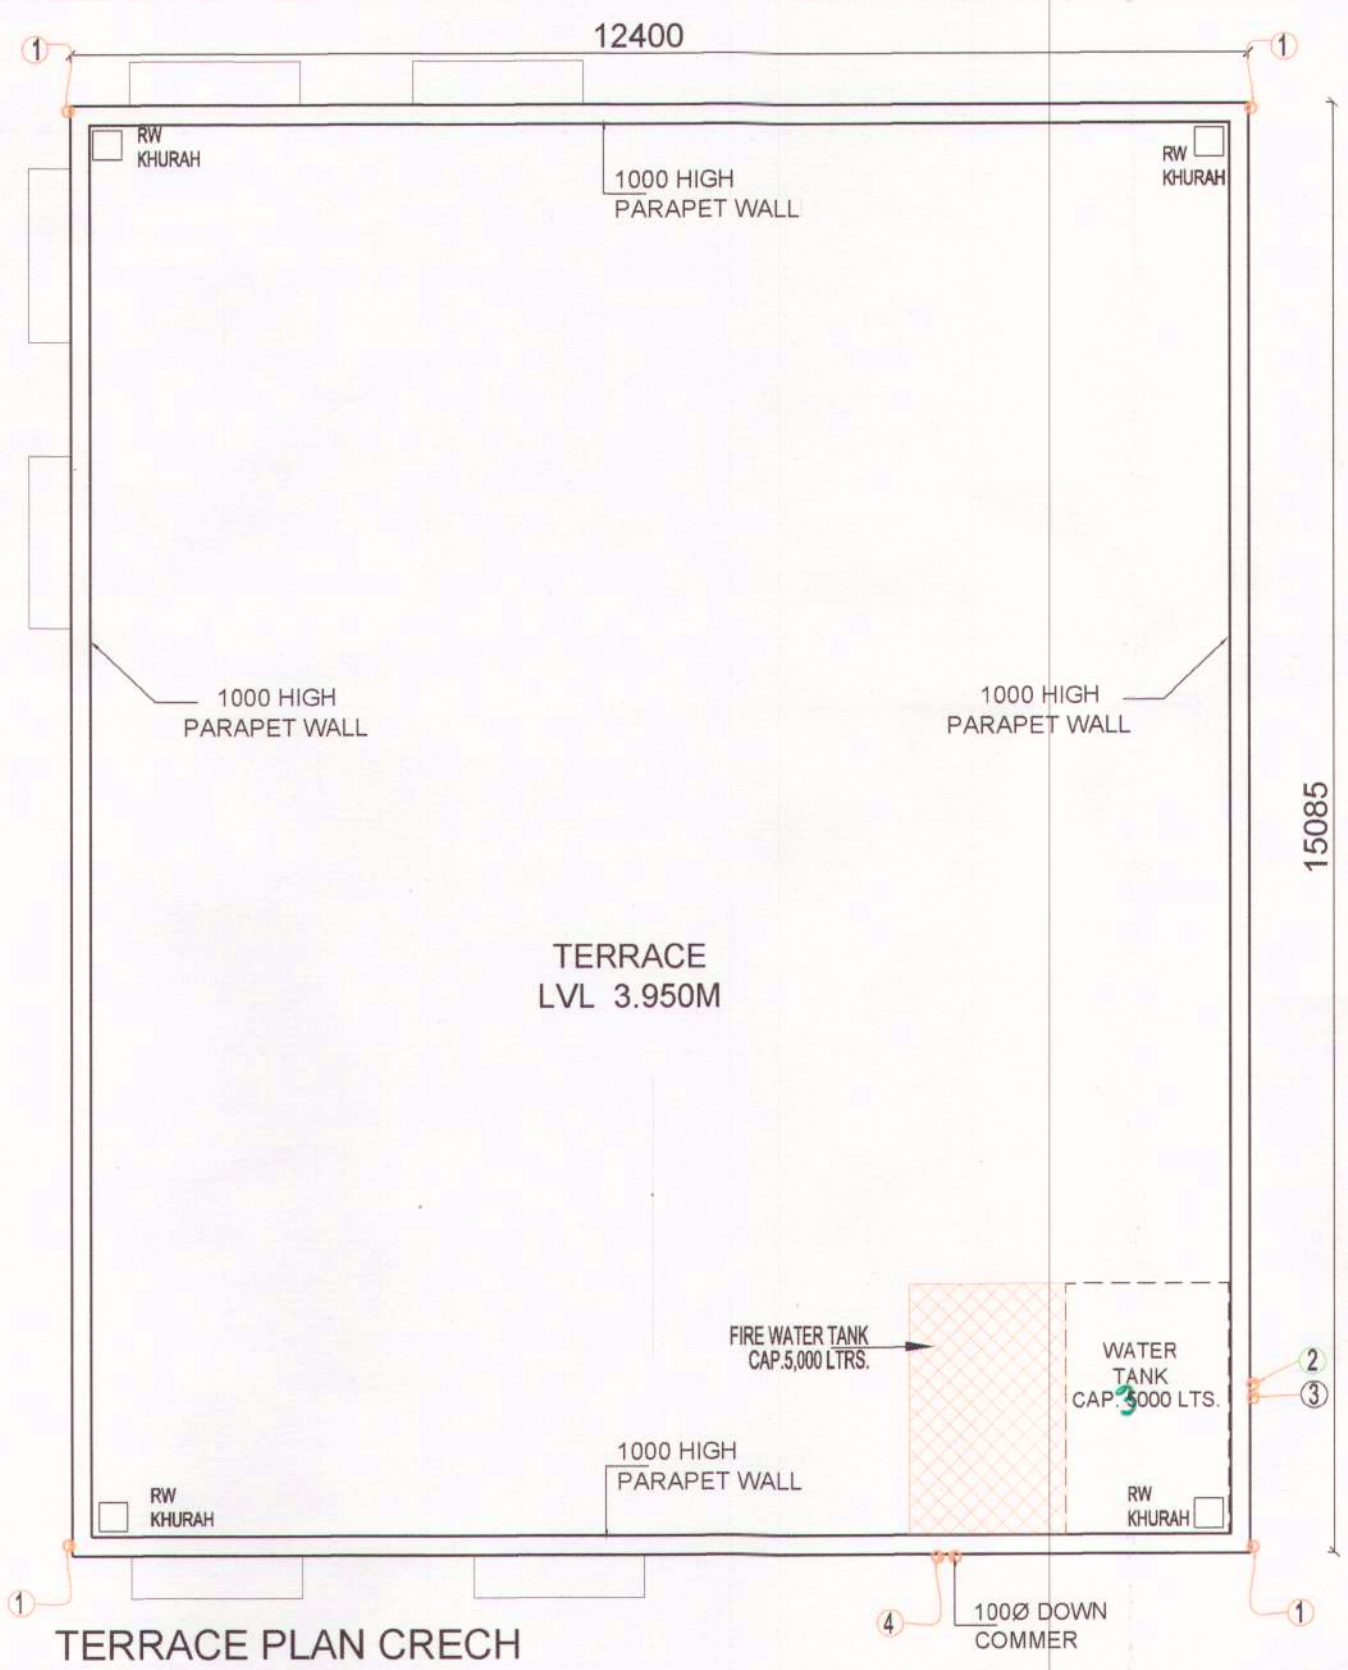


Checked and found ok for Public Health
(Internal) Service only subject to comments in
in forwarding letter No. SE/HQ/45201.24/81/15
Superintending Engineer (HO)
HUDA, Panchkula.
18/01/15

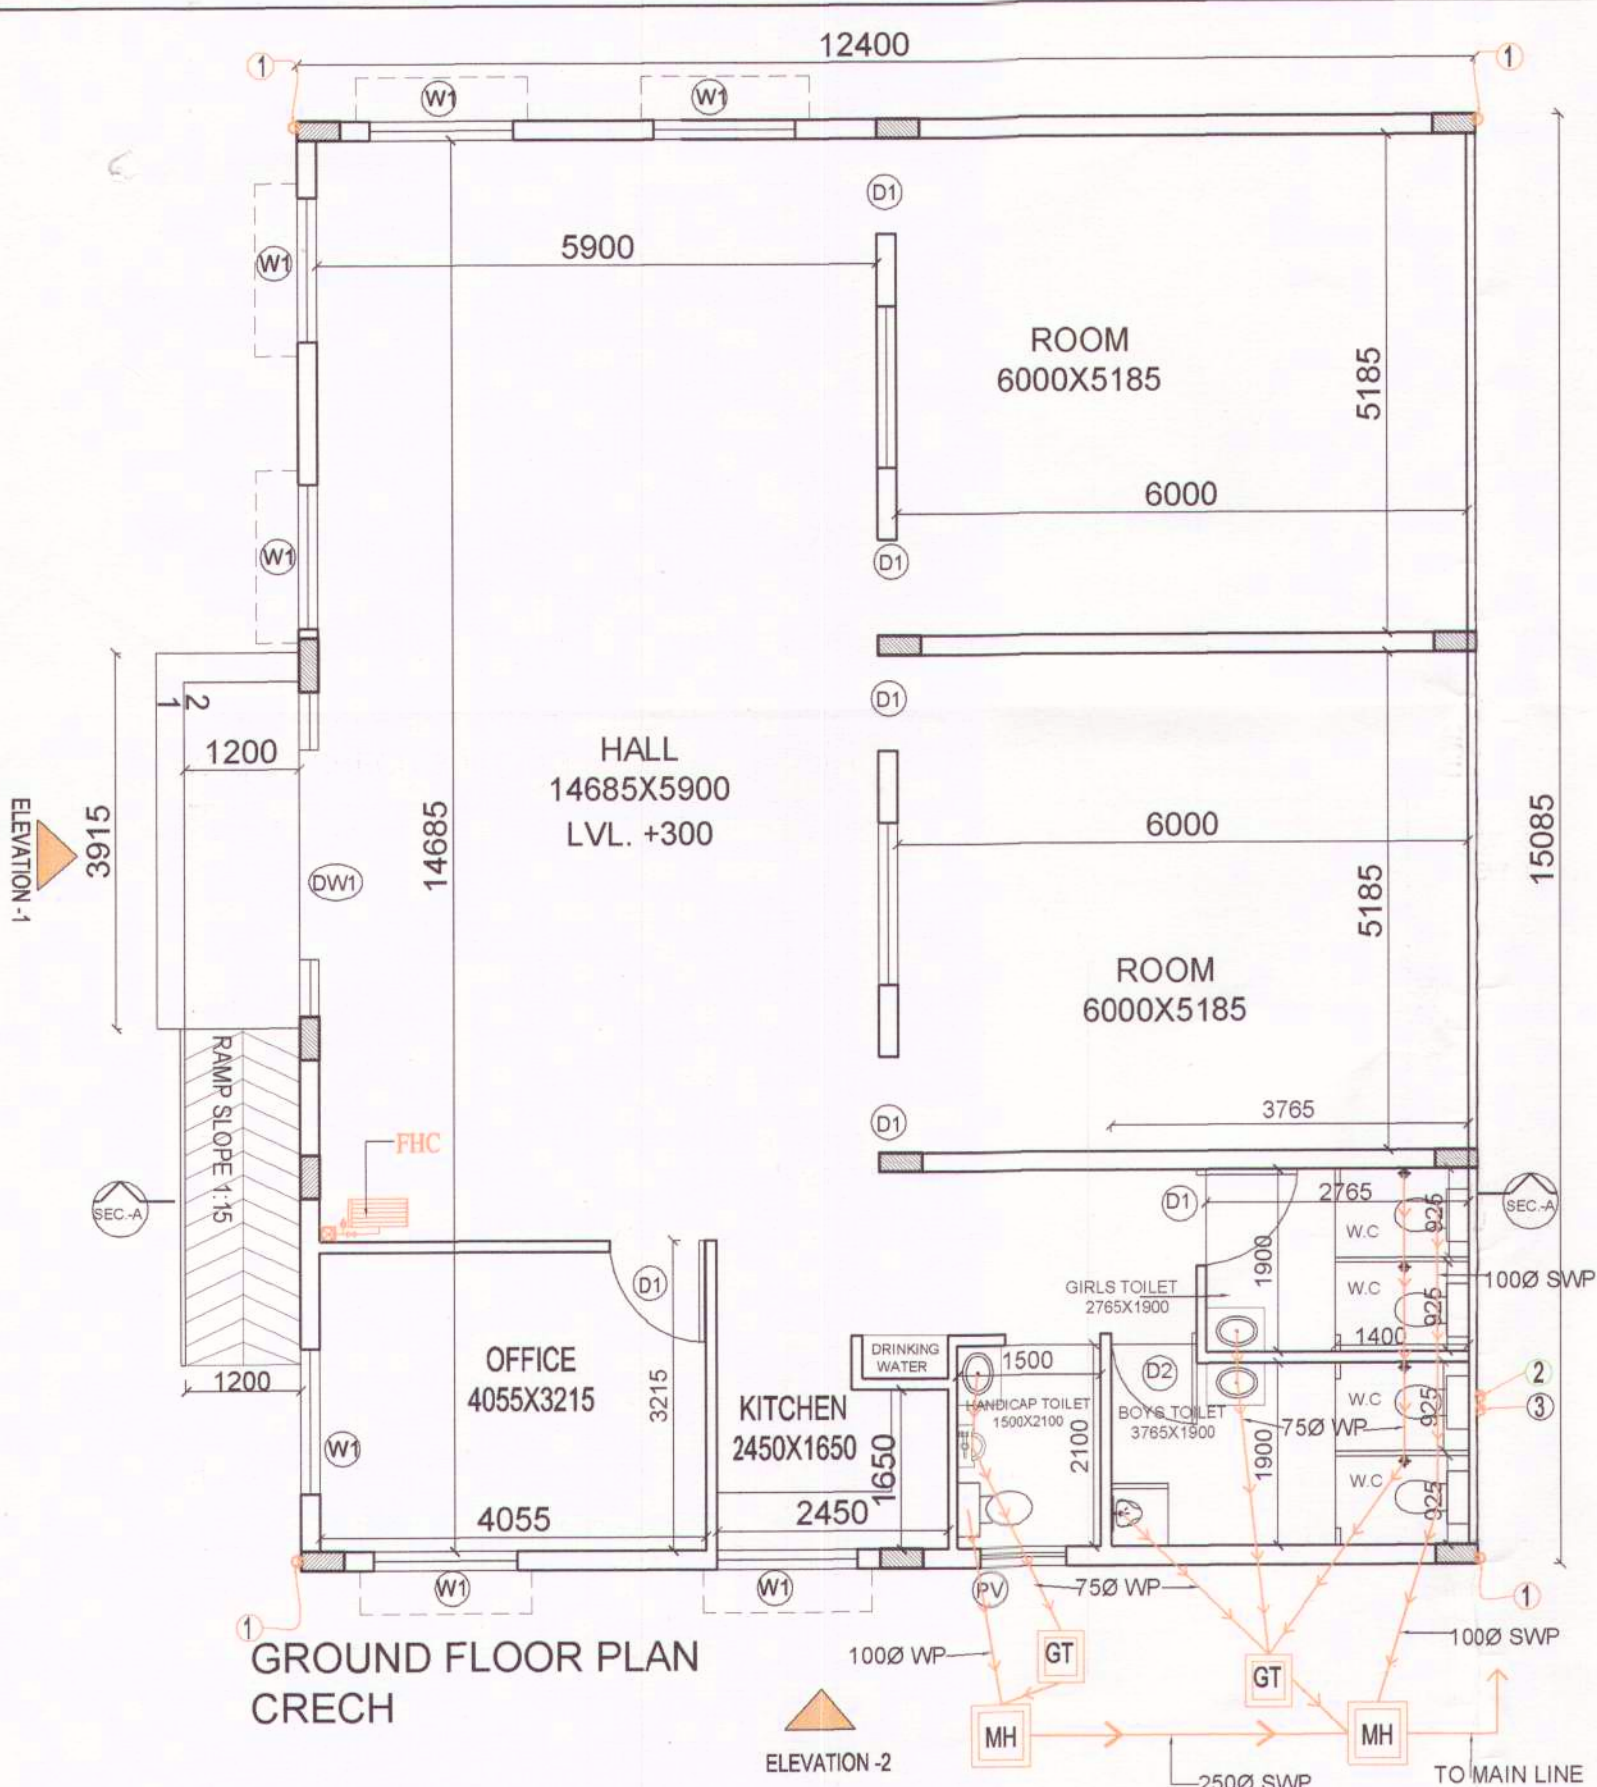

DOORS & WINDOWS SCHEDULE			
TYPE	WIDTH	SILL HT.	INTEL
DW	3200	0	B.B
D1	1200	0	2100
D2	900	0	2100
D3	750	0	2100
W1	1500	750	B.B
W2	895	750	B.B
P/V	600	1500	B.B
P/V2	1200	1500	B.B
NOTE :- B.B =BEAM BOTTOM			

LEGEND		
Sr. No.	PIPE	Ø
①	RWP	100 Ø
②	GI PIPE DOWN (DOMESTIC)	25 Ø 40/52/25/20
③	GI PIPEUP (DOMESTIC) FROM UGR	25 Ø 32.9
④	FIRE RISER	50 Ø

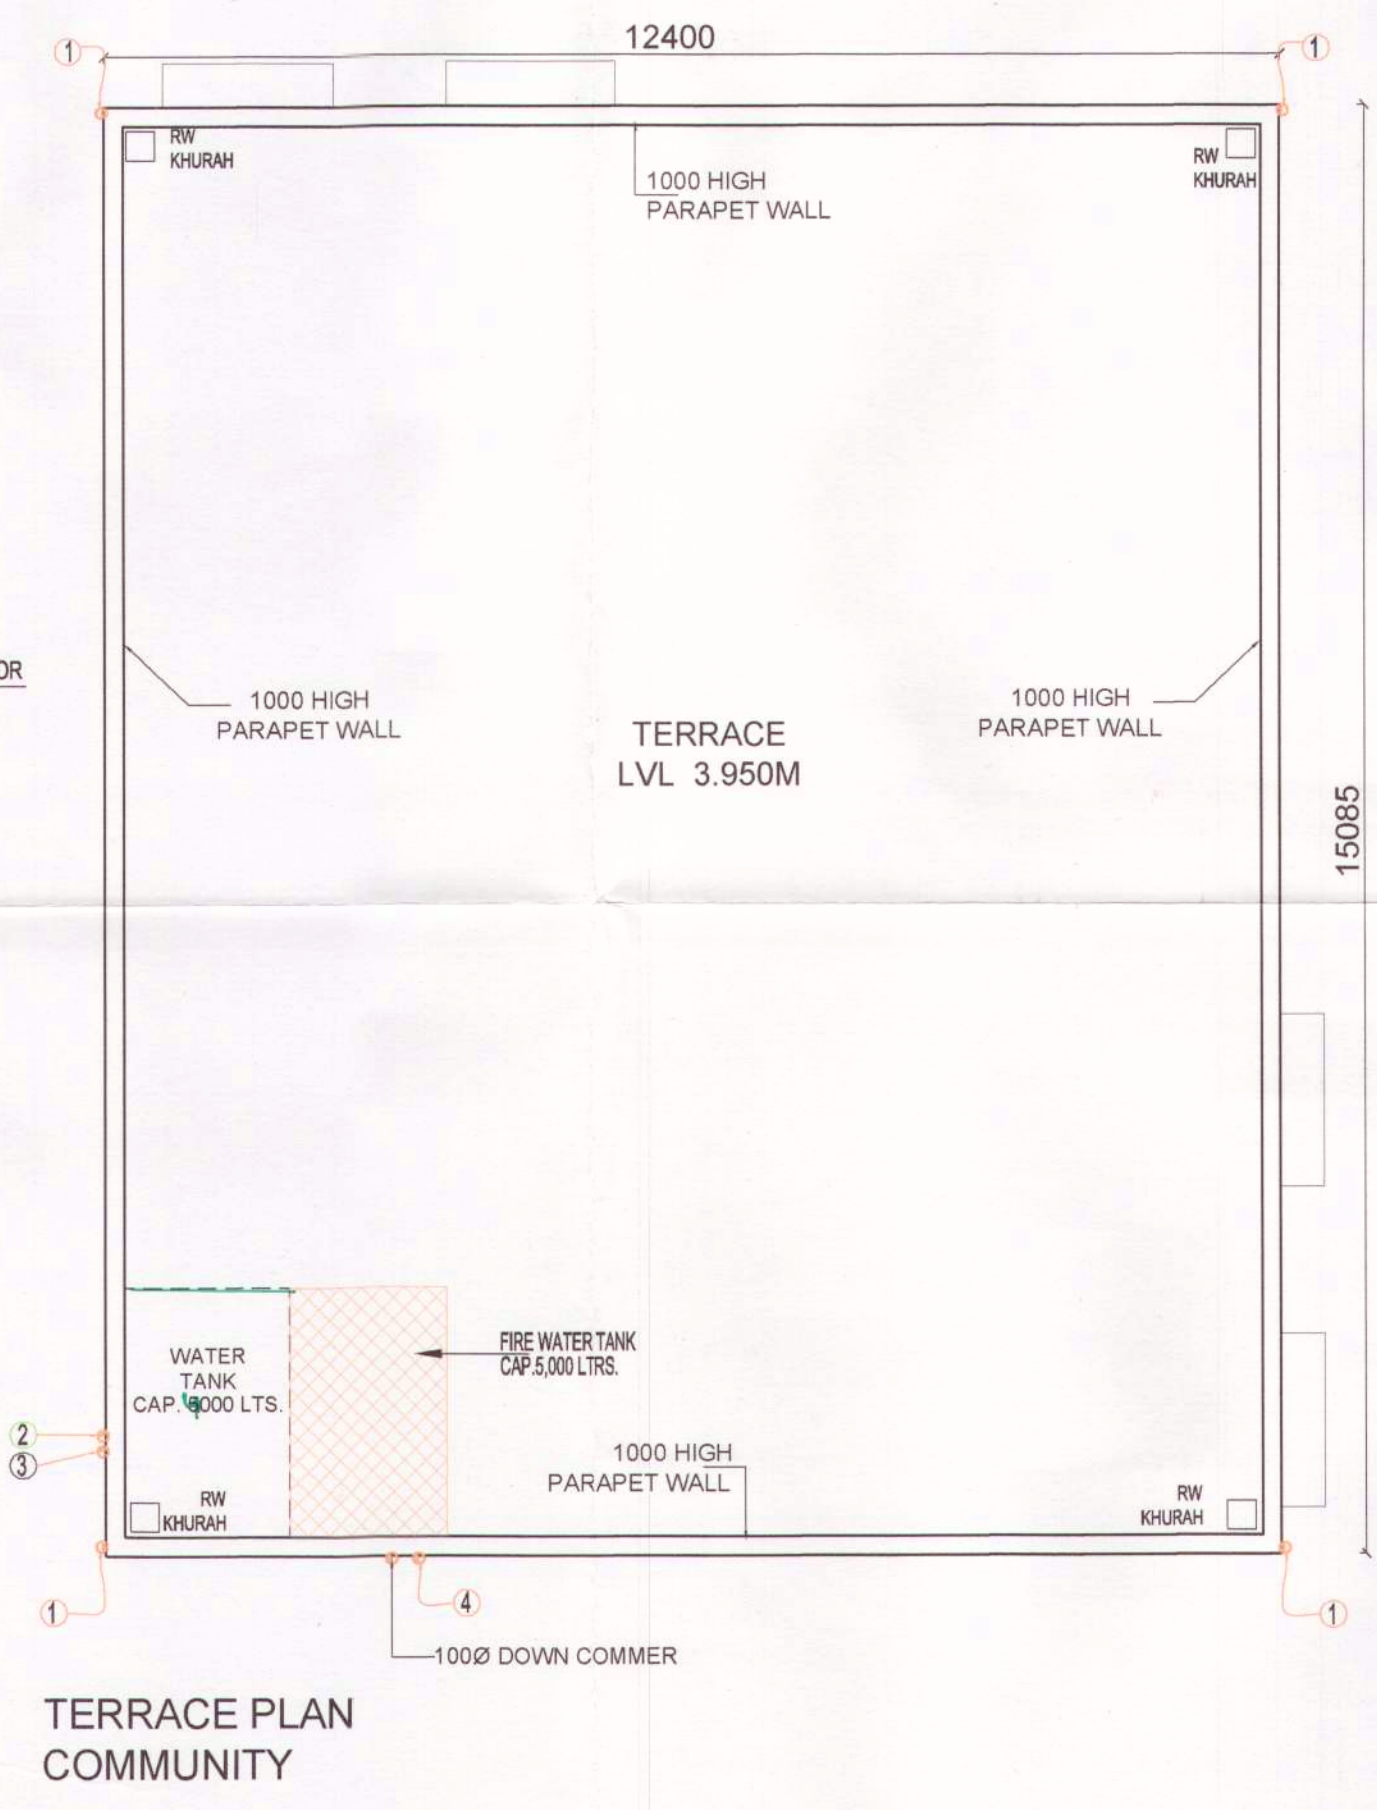

PROJECT TITLE

PLAN OF AFFORDABLE GROUP HOUSING SCHEME MEASURING 5.00 ACRES(LICENCE NO. 03 OF 2015 DATED 19.06.2015) IN SECTOR 102,GURGAON MANESAR URBAN COMPLEX BEING DEVELOPED BY SH. JAI PARKASH AND OTHERS IN COLLABORATION WITH SUNCITY PROJECTS PVT. LTD

SCALE

NTS

DATE

JULY, 2015

DEALT

CHECKED VG

ARCHITECT

Design Axis
architects
T-134 A, AM BIGH FARM HOUSE, NEAR SHAMSHI TALAB
ANDHERA MORH, MEHRAULI, NEW DELHI - 110030
PH - 9811058563, 26644831, 26648146
EMAIL - vireshg@hotmail.com

ARCHITECT'S SIGN.

T-134A, Am Bigh Farm Houses,
Near Shapshi Talab Andhera Morh,
New Delhi-110030

APPLICANT 'S SIGN.

For Suncity Projects Pvt.Ltd.

Director/Auth. Signatory