


Checked and found ok for
(Internal) Service only subject
in forwarding letter No. SE/10/16/2015
Superintending Engineer (UP)
HUDA, Panchkula.

WATER TANK CAP. (A)
NO. OF UNITS = 100
CAP. = 100X172.5X5
= 43,125 LTS.
SAY . 44,000 LTS.
DOMESTIC - 28,600 LTS.
FLUSHING - 15,400 LTS.
FIRE - 10000 LTS.


WATER TANK CAP. (B, C, D)
NO. OF UNITS = 103
CAP. = 103X172.5X5
= 44,418 LTS.
SAY . 45,000 LTS.
DOMESTIC - 29,500 LTS.
FLUSHING - 15,900 LTS.
FIRE - 10000 LTS.

WATER TANK CAP. (E, G, H)
NO. OF UNITS = 95
CAP. = 95X172.5X5
= 40,968 LTS.
SAY . 41,000 LTS.
DOMESTIC - 26,650 LTS.
FLUSHING - 14,300 LTS.
FIRE - 10000 LTS.

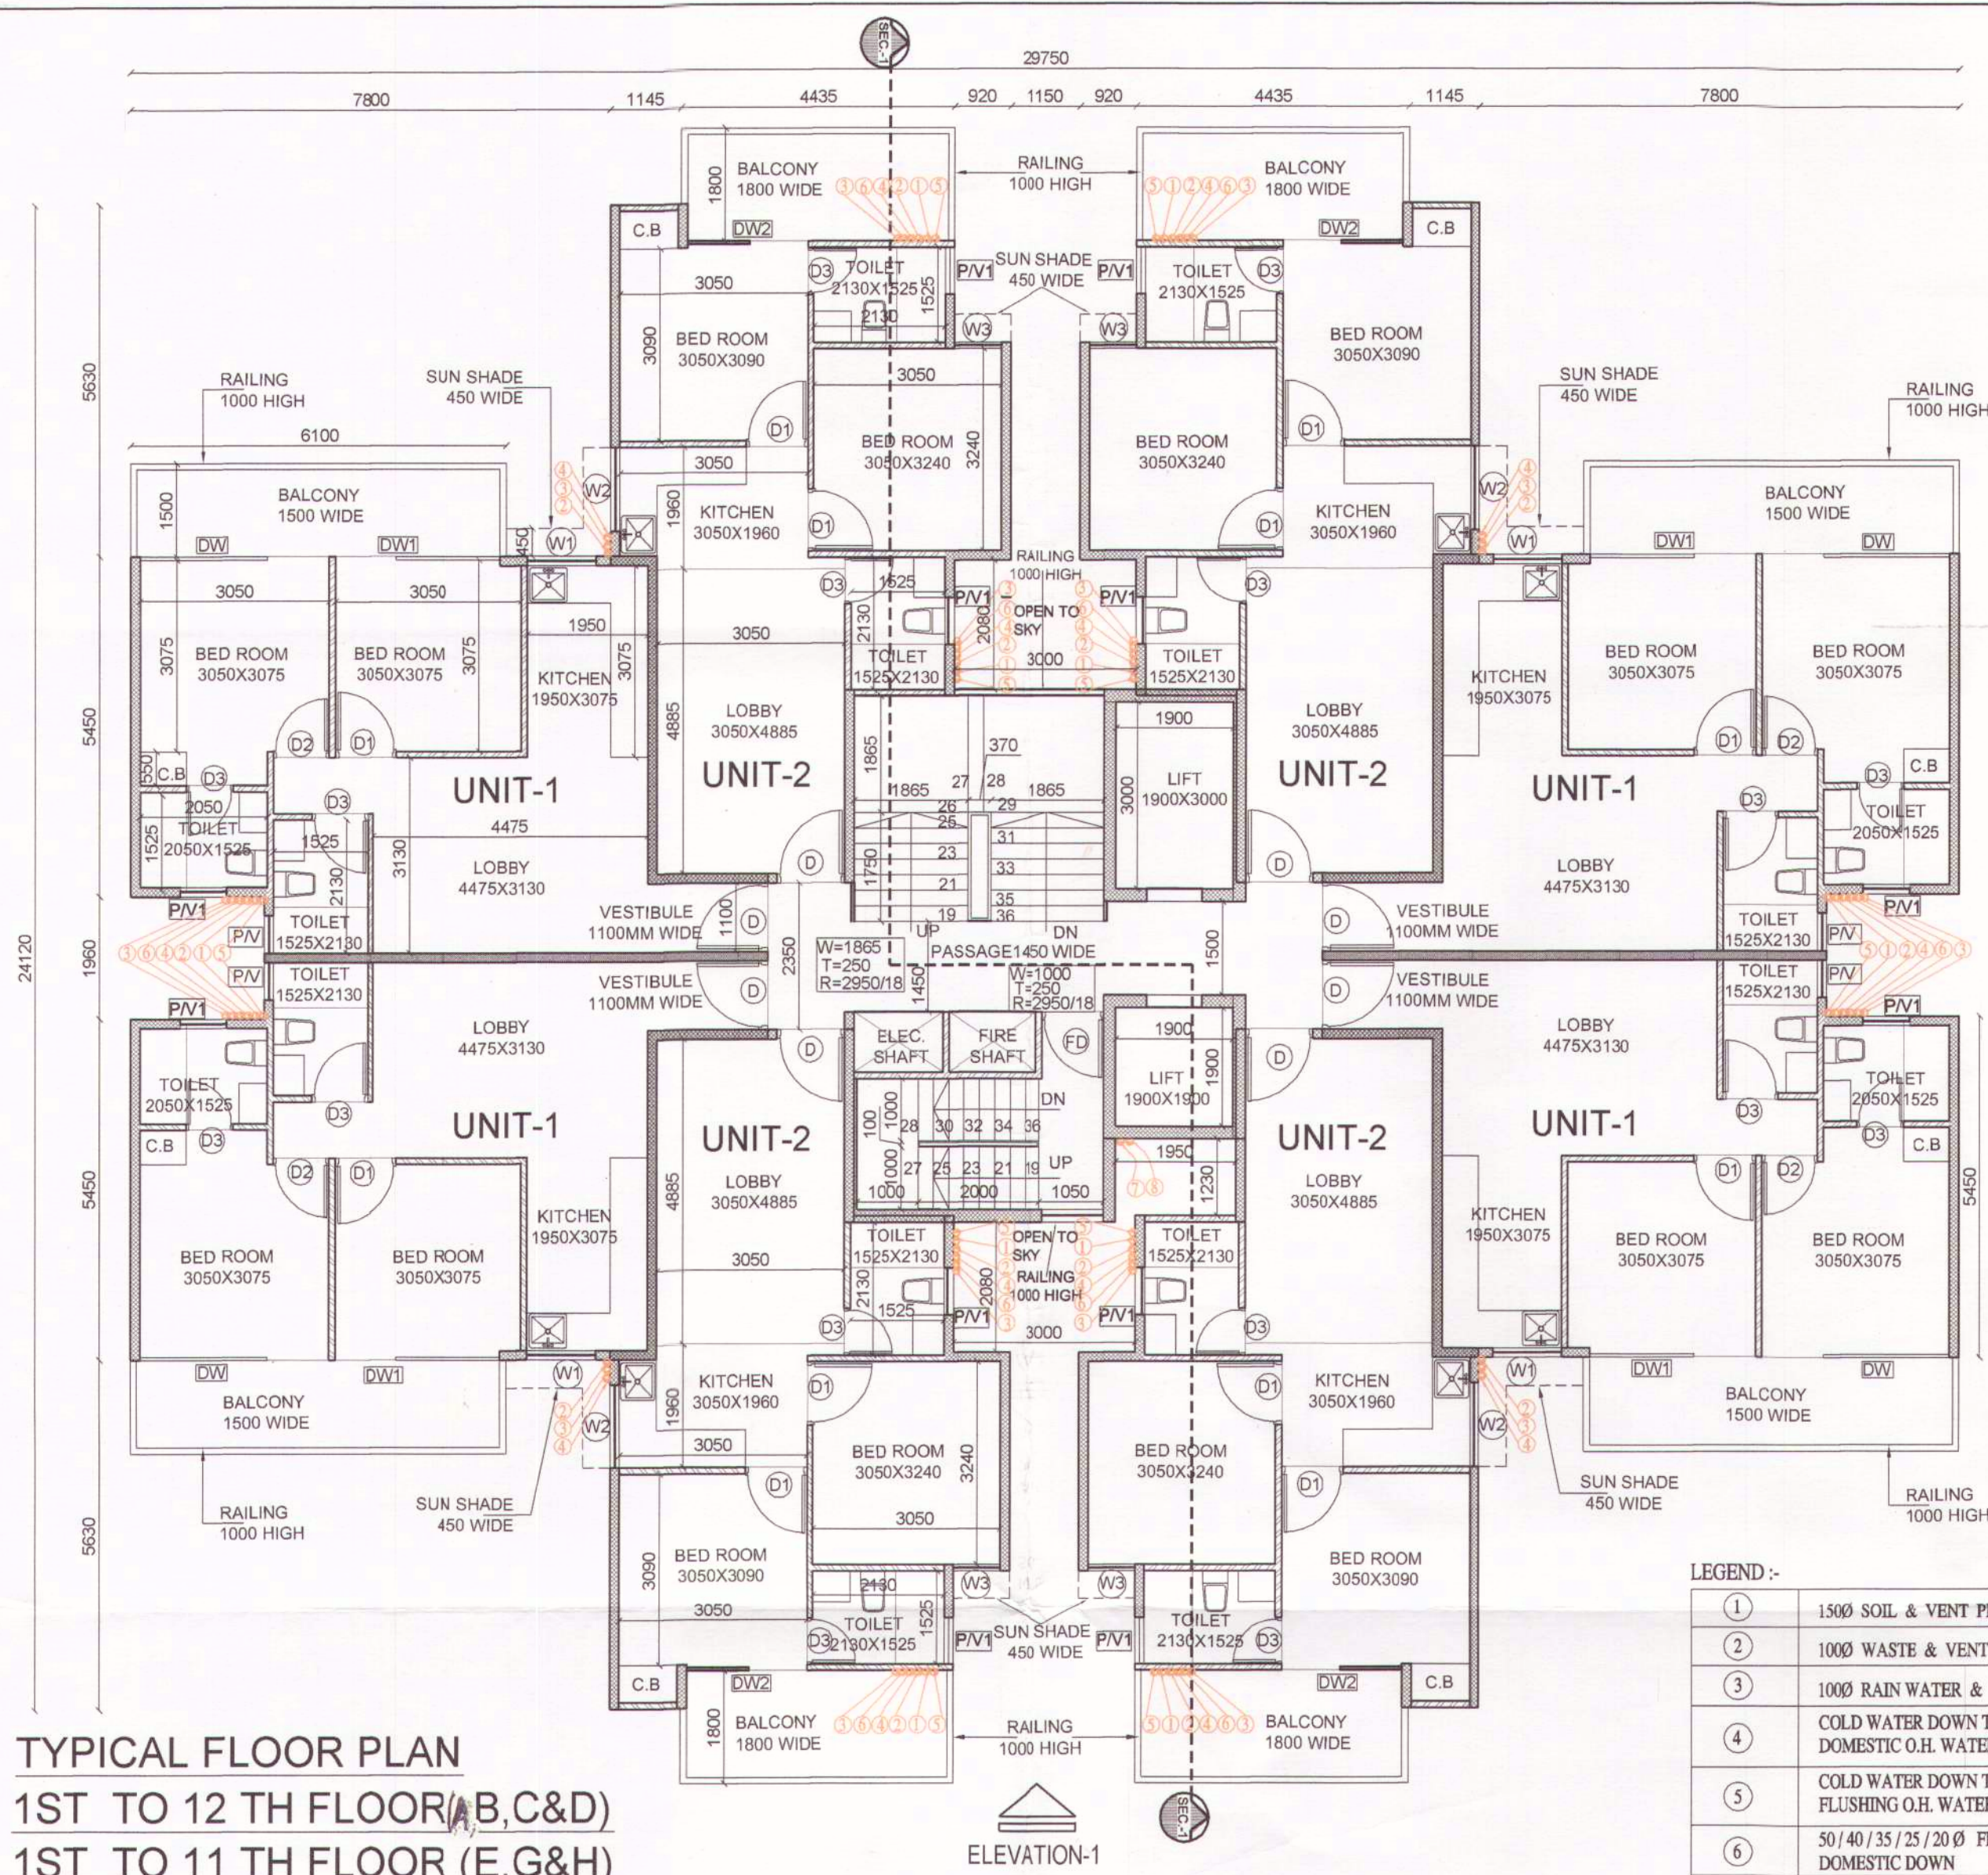

LEGEND :-


- 1500 SOIL & VENT PIPE
- 1000 WASTE & VENT PIPE
- 1000 RAIN WATER & VENT PIPE
- COLD WATER DOWN TAKE FROM DOMESTIC O.H. WATER TANK
- COLD WATER DOWN TAKE FROM FLUSHING O.H. WATER TANK
- 50/40/35/25/20 Ø FROM DOMESTIC DOWN
- 50/40/35/25/20 Ø DOWN FOR FLUSHING DOWN
- 50 Ø UP TAKE FROM UGR (DOM.)
- 50 Ø UP TAKE FROM UGR FLUSHING
- 50/40/35/25/20 Ø SOLAR DOWN TAKE

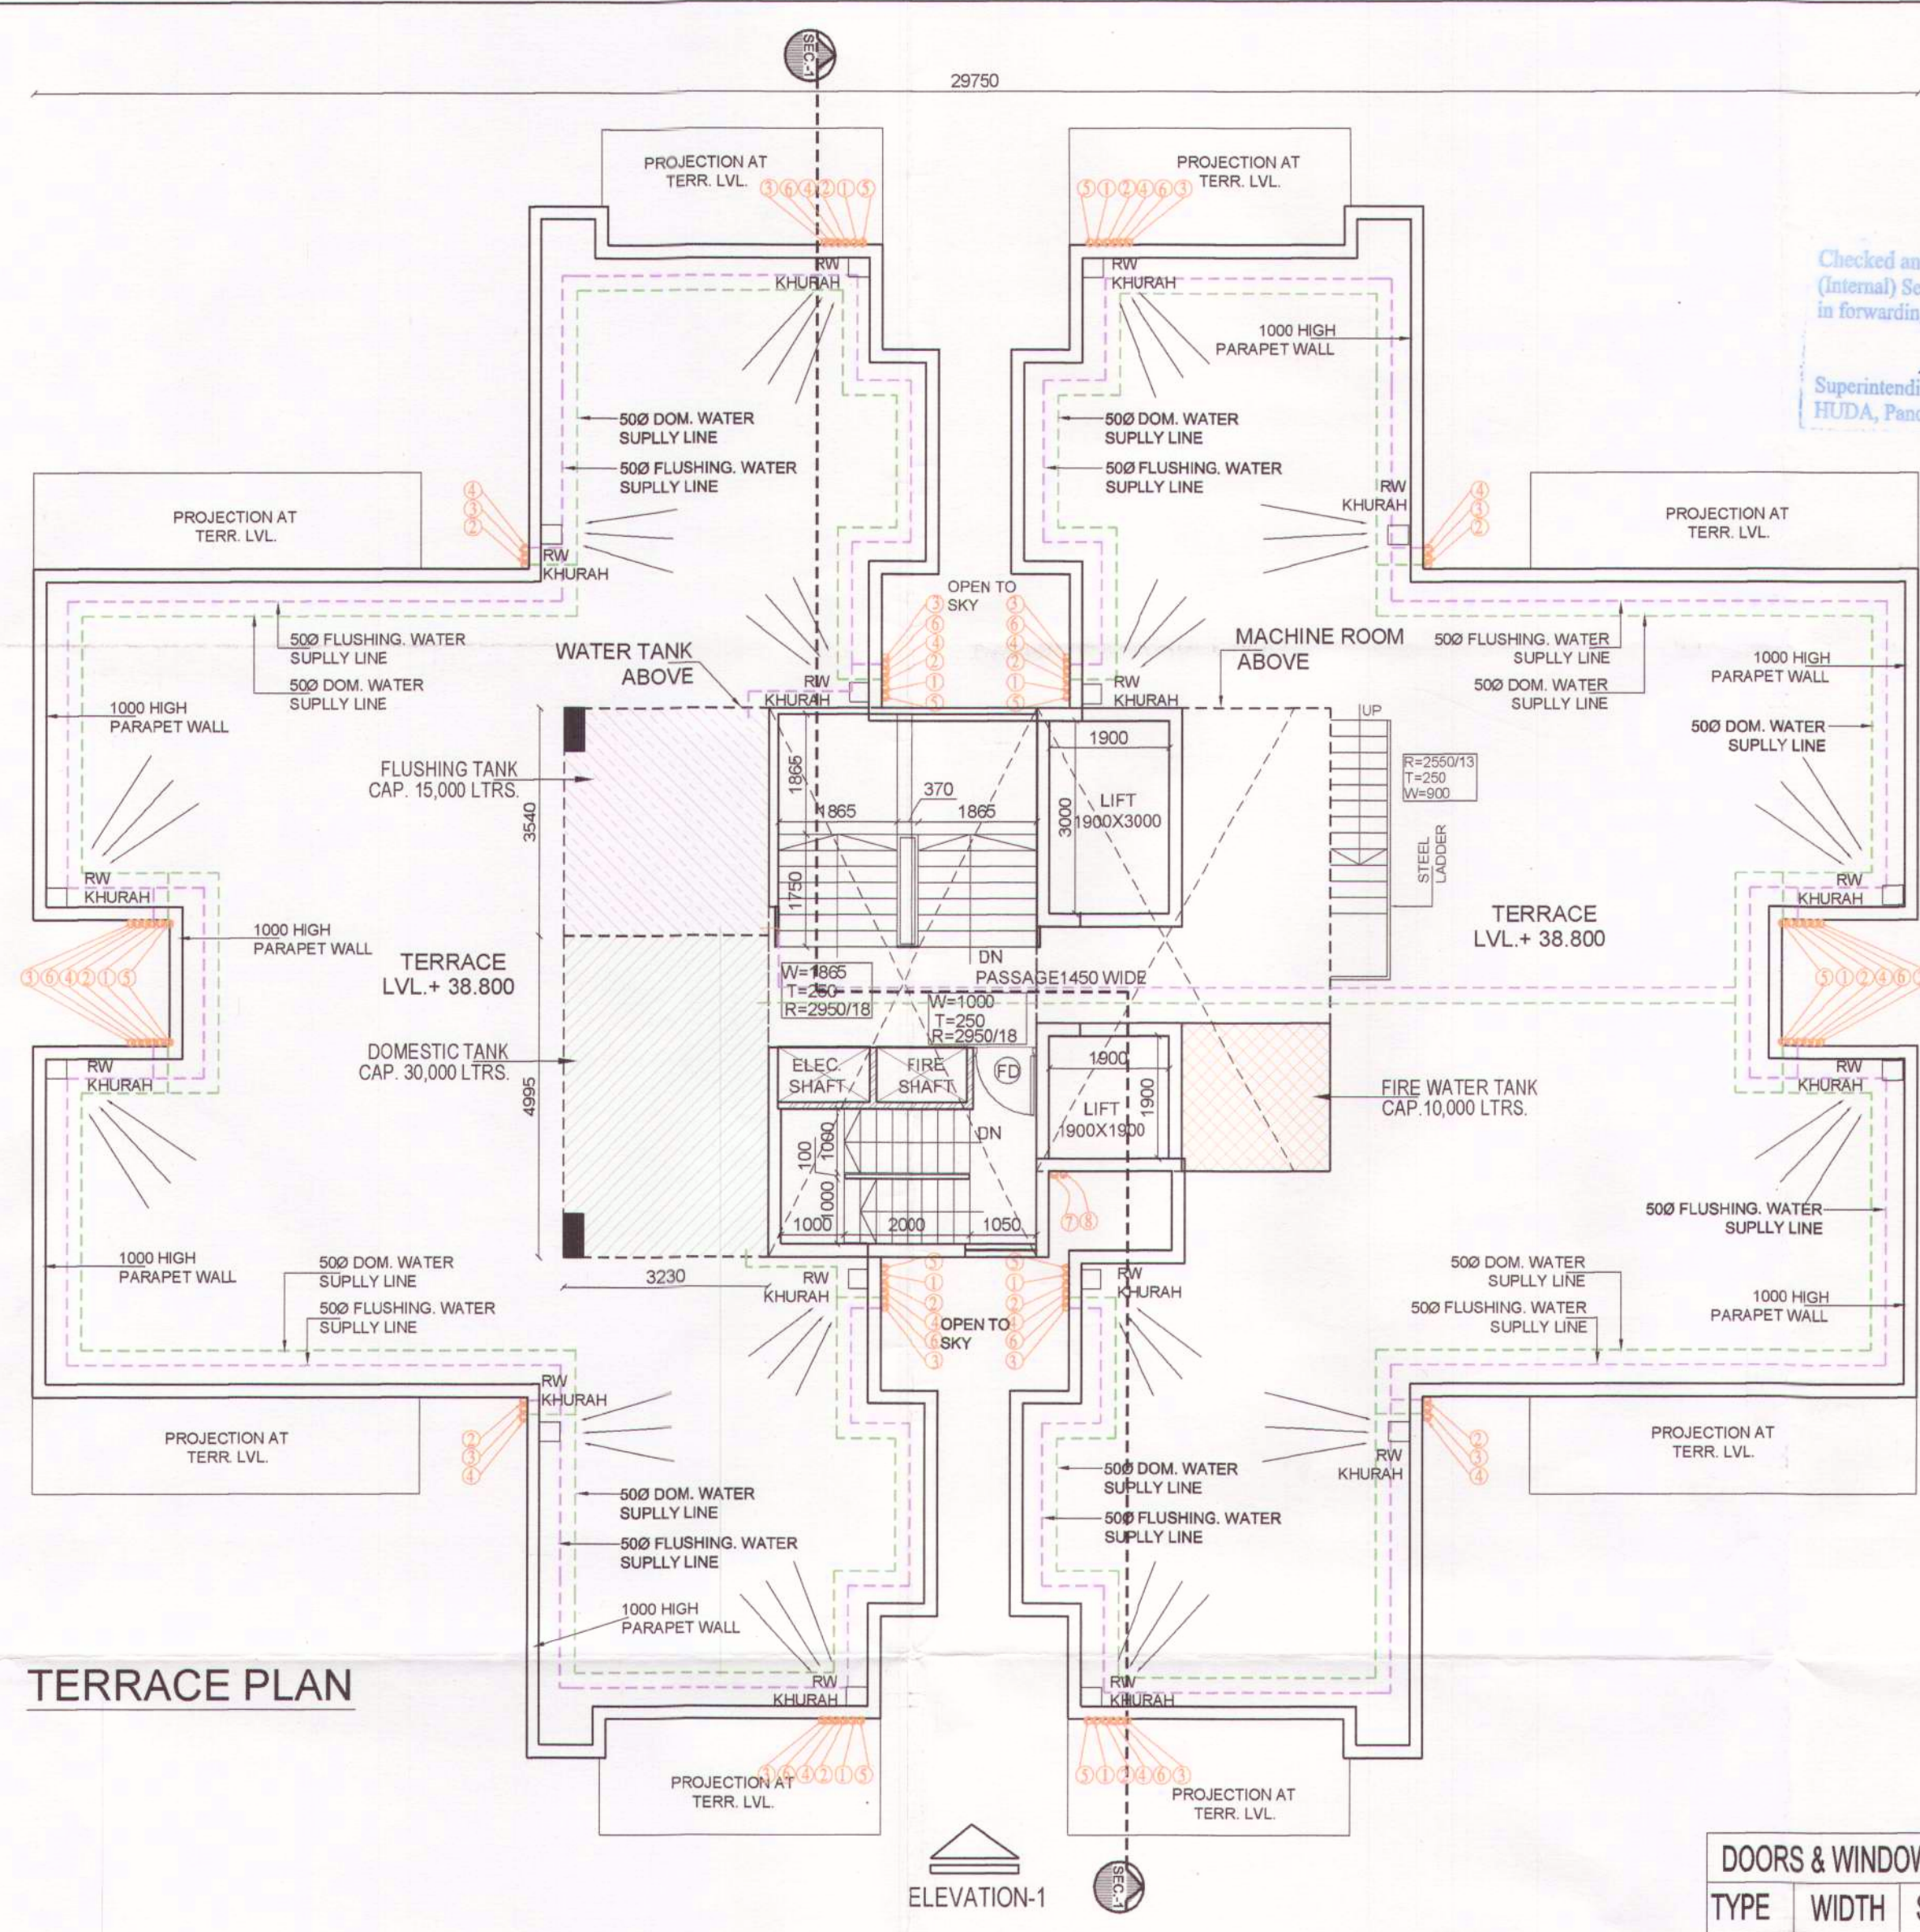

DOORS & WINDOWS SCHEDULE



TYPE	WIDTH	SILL HT.	LINTEL
D	1100	0	2100
D1	1000	0	2100
D2	900	0	2100
D3	750	0	2100
DW	3050	750	B.B
DW1	2700	750	B.B
DW2	1955	750	B.B
W1	1120	1000	B.B
W2	1340	1000	B.B
W3	1340	00	2700
P/V	600	1500	B.B
P/V1	750	1500	B.B

NOTE :- B.B = BEAM BOTTOM

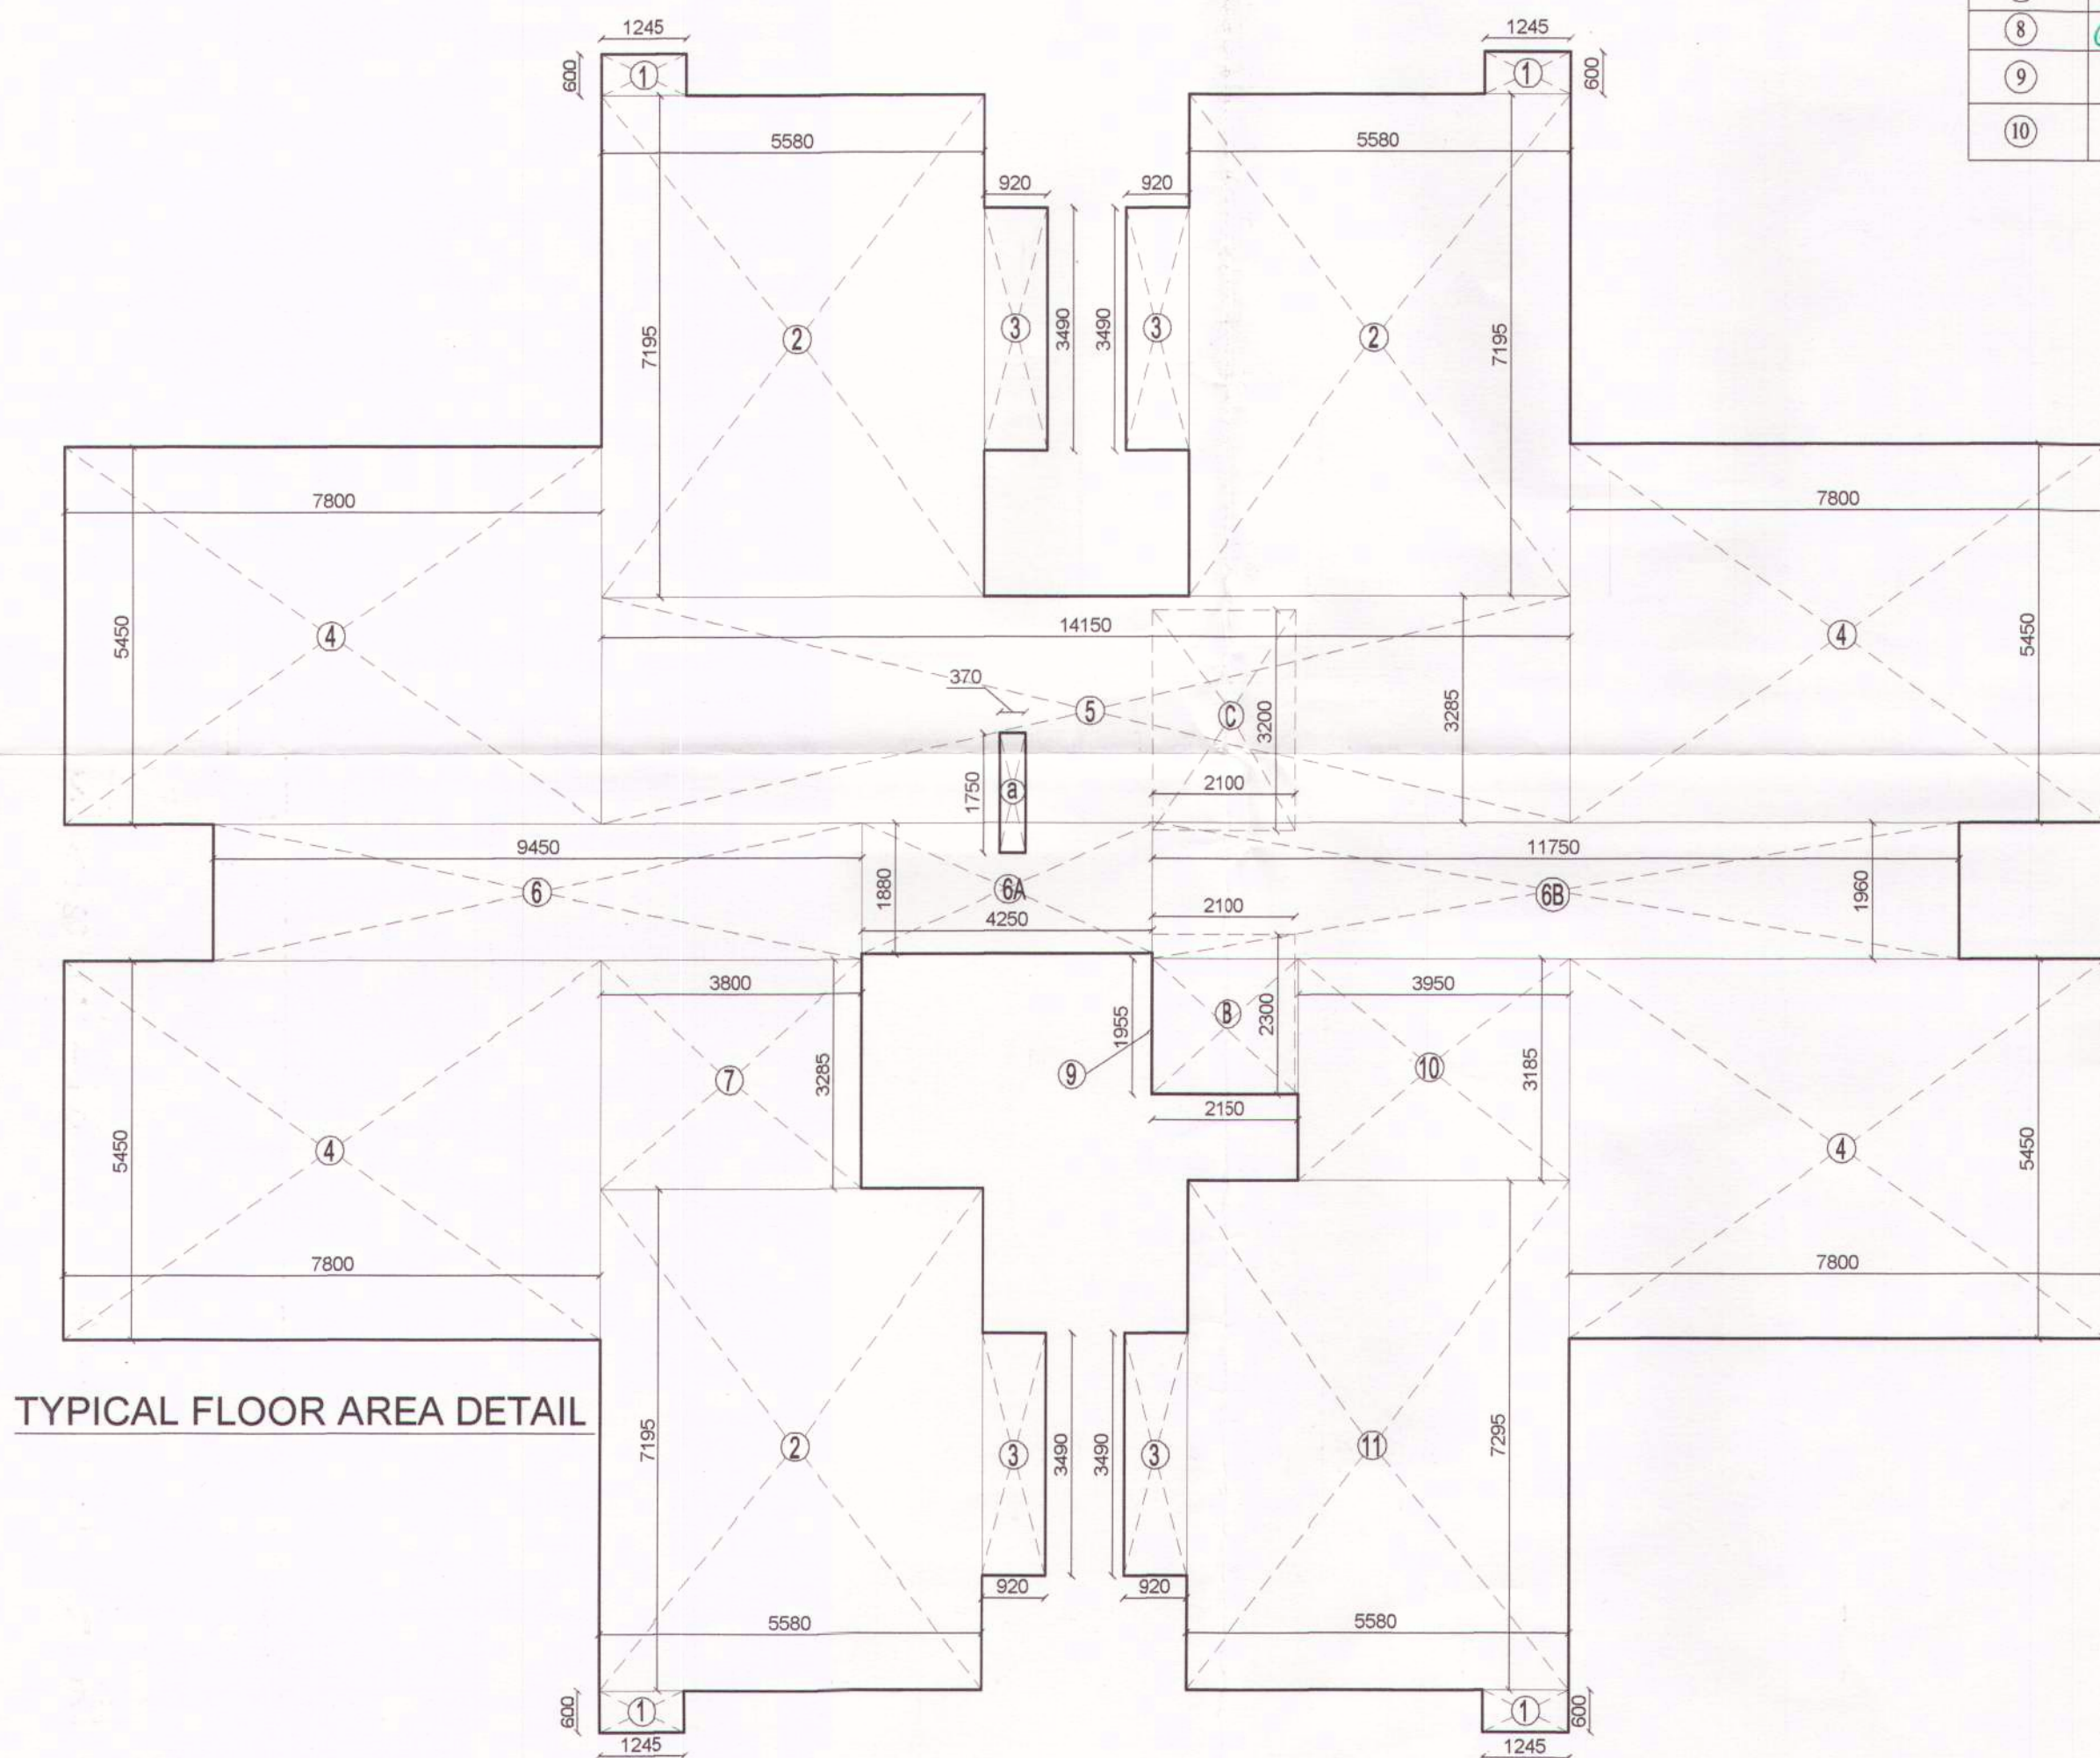

TYPICAL FLOOR AREA DETAIL

1	1.245	X	0.600	X4	2.988	SQM
2	5.580	X	7.195	X3	120.444	SQM
3	0.920	X	3.490	X4	12.843	SQM
4	7.800	X	5.450	X4	170.040	SQM
5	14.150	X	3.285		46.483	SQM
6	9.450	X	1.960		18.522	SQM
6A	4.250	X	1.880		7.990	SQM
6B	11.750	X	1.960		23.030	SQM
7	3.800	X	3.285		12.483	SQM
8	4.250	X	0.085		0.361	SQM
9	2.150	X	1.955		4.203	SQM
10	3.950	X	3.185		12.581	SQM
11	5.580	X	7.295		40.706	SQM
TOTAL					472.675	SQM
LESS AREA						
A	0.370	X	1.750		0.648	SQM
B	2.100	X	2.300		4.830	SQM
C	2.100	X	3.200		6.720	SQM
TOTAL					12.198	SQM
NET TYPICAL FLOOR AREA						
472.675	-	12.198	=	460.477	SQM	

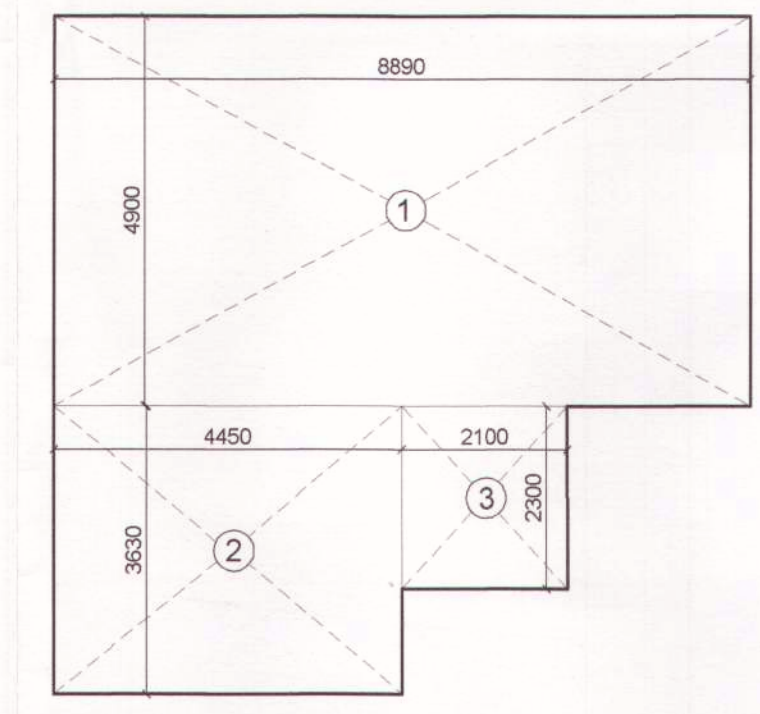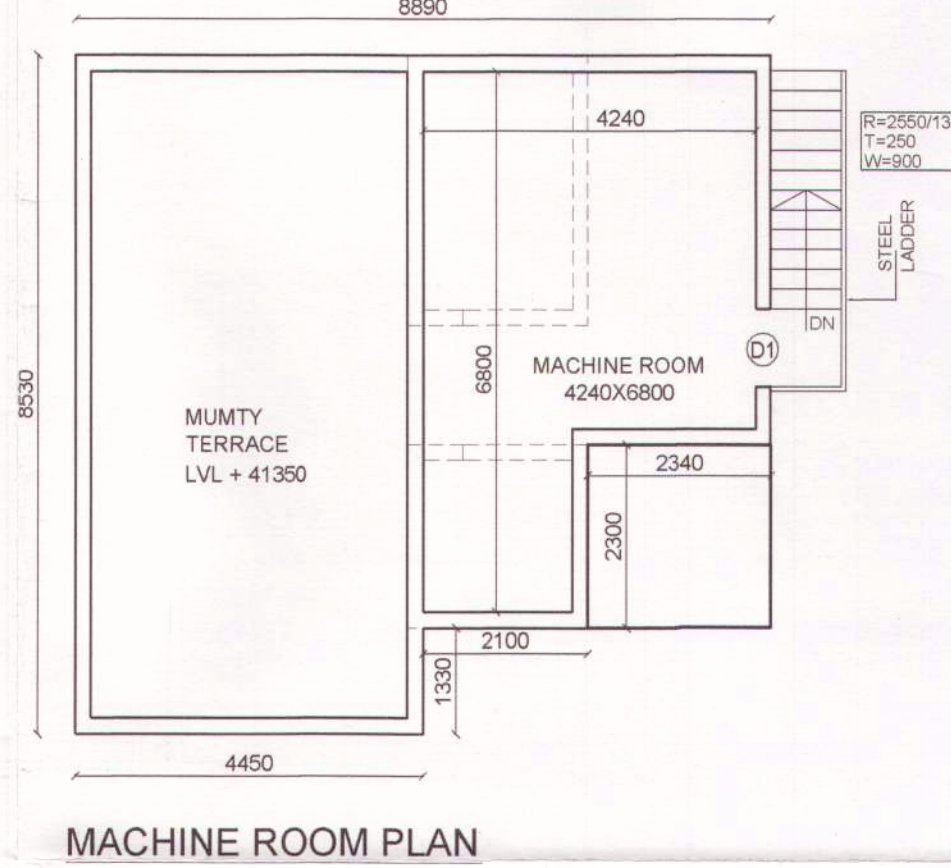

MUMTY MACHINE ROOM AREA DETAIL

1	8.890	X	4.900	X1	43.561	SQM
2	4.450	X	3.630	X1	16.154	SQM
3	2.100	X	2.300	X1	4.830	SQM
TOTAL					64.545	SQM



PROJECT TITLE
PLAN OF AFFORDABLE GROUP HOUSING SCHEME
MEASURING 5.00 ACRES (LICENCE NO. 03 OF 2015
DATED 19.06.2015) IN SECTOR 102, GURGAON MANESAR
URBAN COMPLEX BEING DEVELOPED BY SH. JAI
PRAKASH AND OTHERS IN COLLABORATION WITH
SUNCITY PROJECTS PVT. LTD

SCALE NTS
DATE JULY, 2015
DEALT JAI PRAKASH **CHECKED** VG
ARCHITECT

Design Axis
architects
T-134 A, AM BASH FARM HOUSE, NEAR SHAMSHI TALAB
ANDHERIA MORH, MEHRAULI, NEW DELHI - 110030
PH - 9811058563, 26644831, 26648146
EMAIL - vireshg@hotmail.com

ARCHITECT'S SIGN.
Design Axis
T-134A, Am Bashi Farm House,
Near Shamshi Talab Andheria Morh,
New Delhi-110030

APPLICANT'S SIGN.
For Suncity Projects Pvt. Ltd.
Director/ Auth. Signatory