
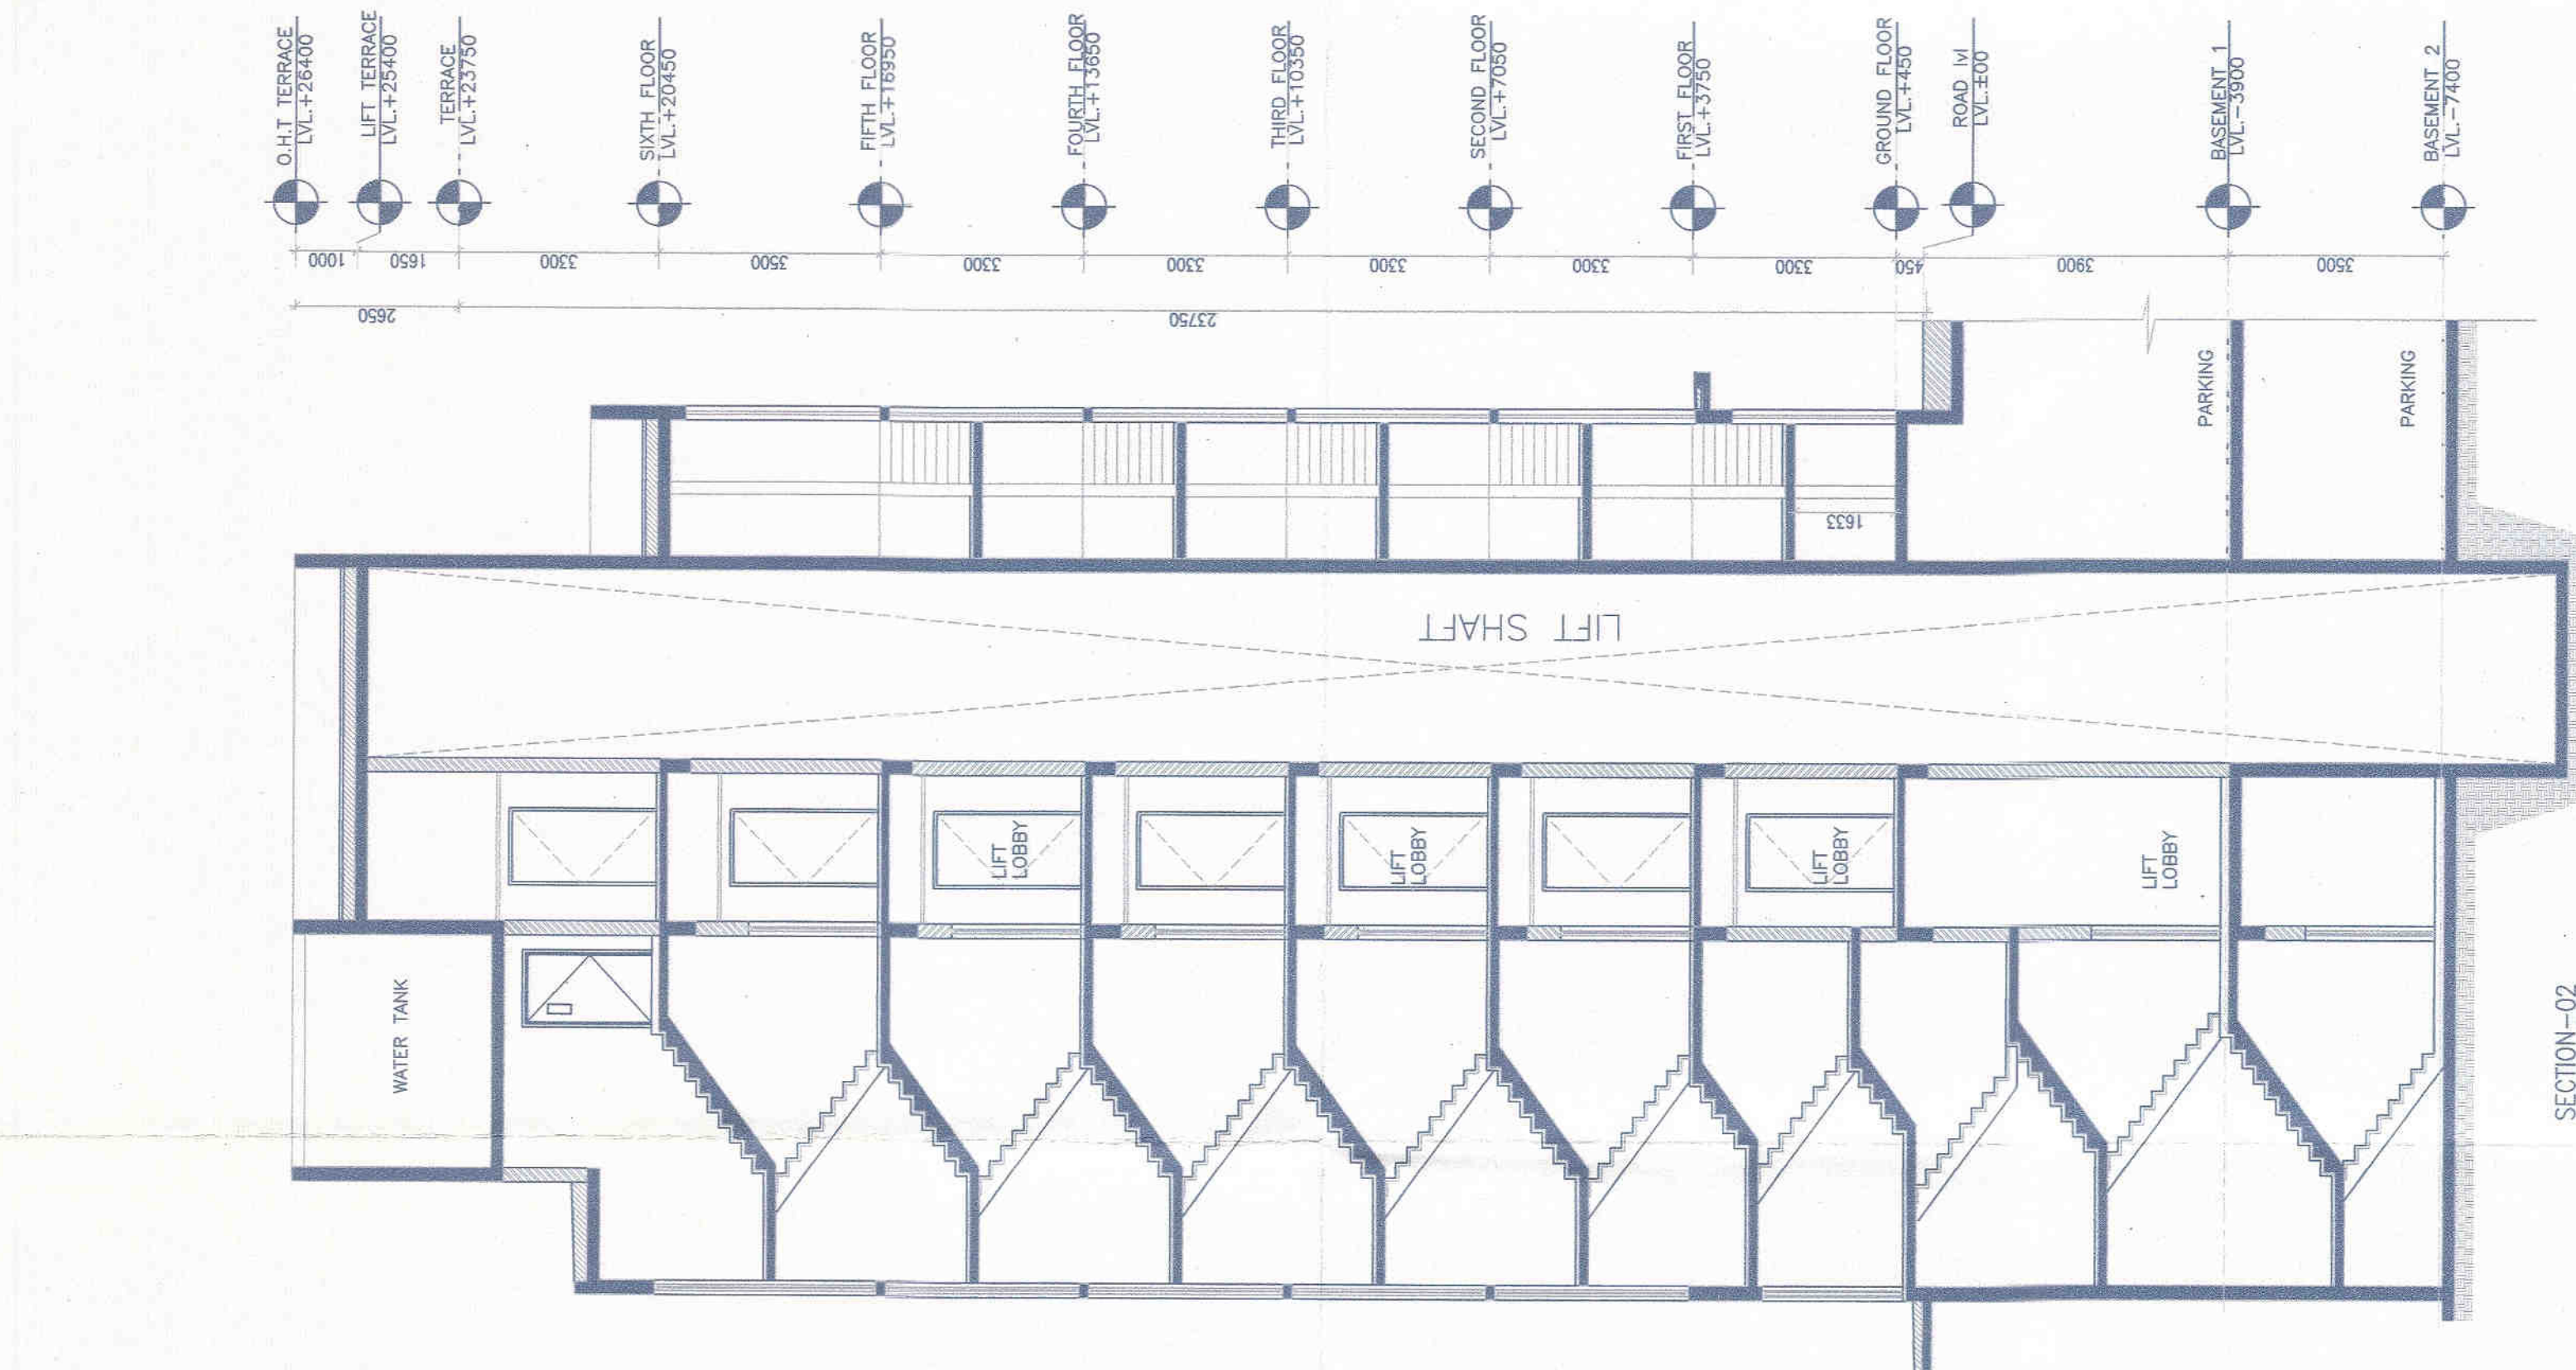


1. BUILDING WILL BE DESIGNED (STRUCTURES) AS PER RELEVANT IS CODES FOR EARTH QUAKE RESISTANCE.
2. BUILDING IS HAS AUTOMATIC SPRINKLER SYSTEM ON ALL FLOORS.

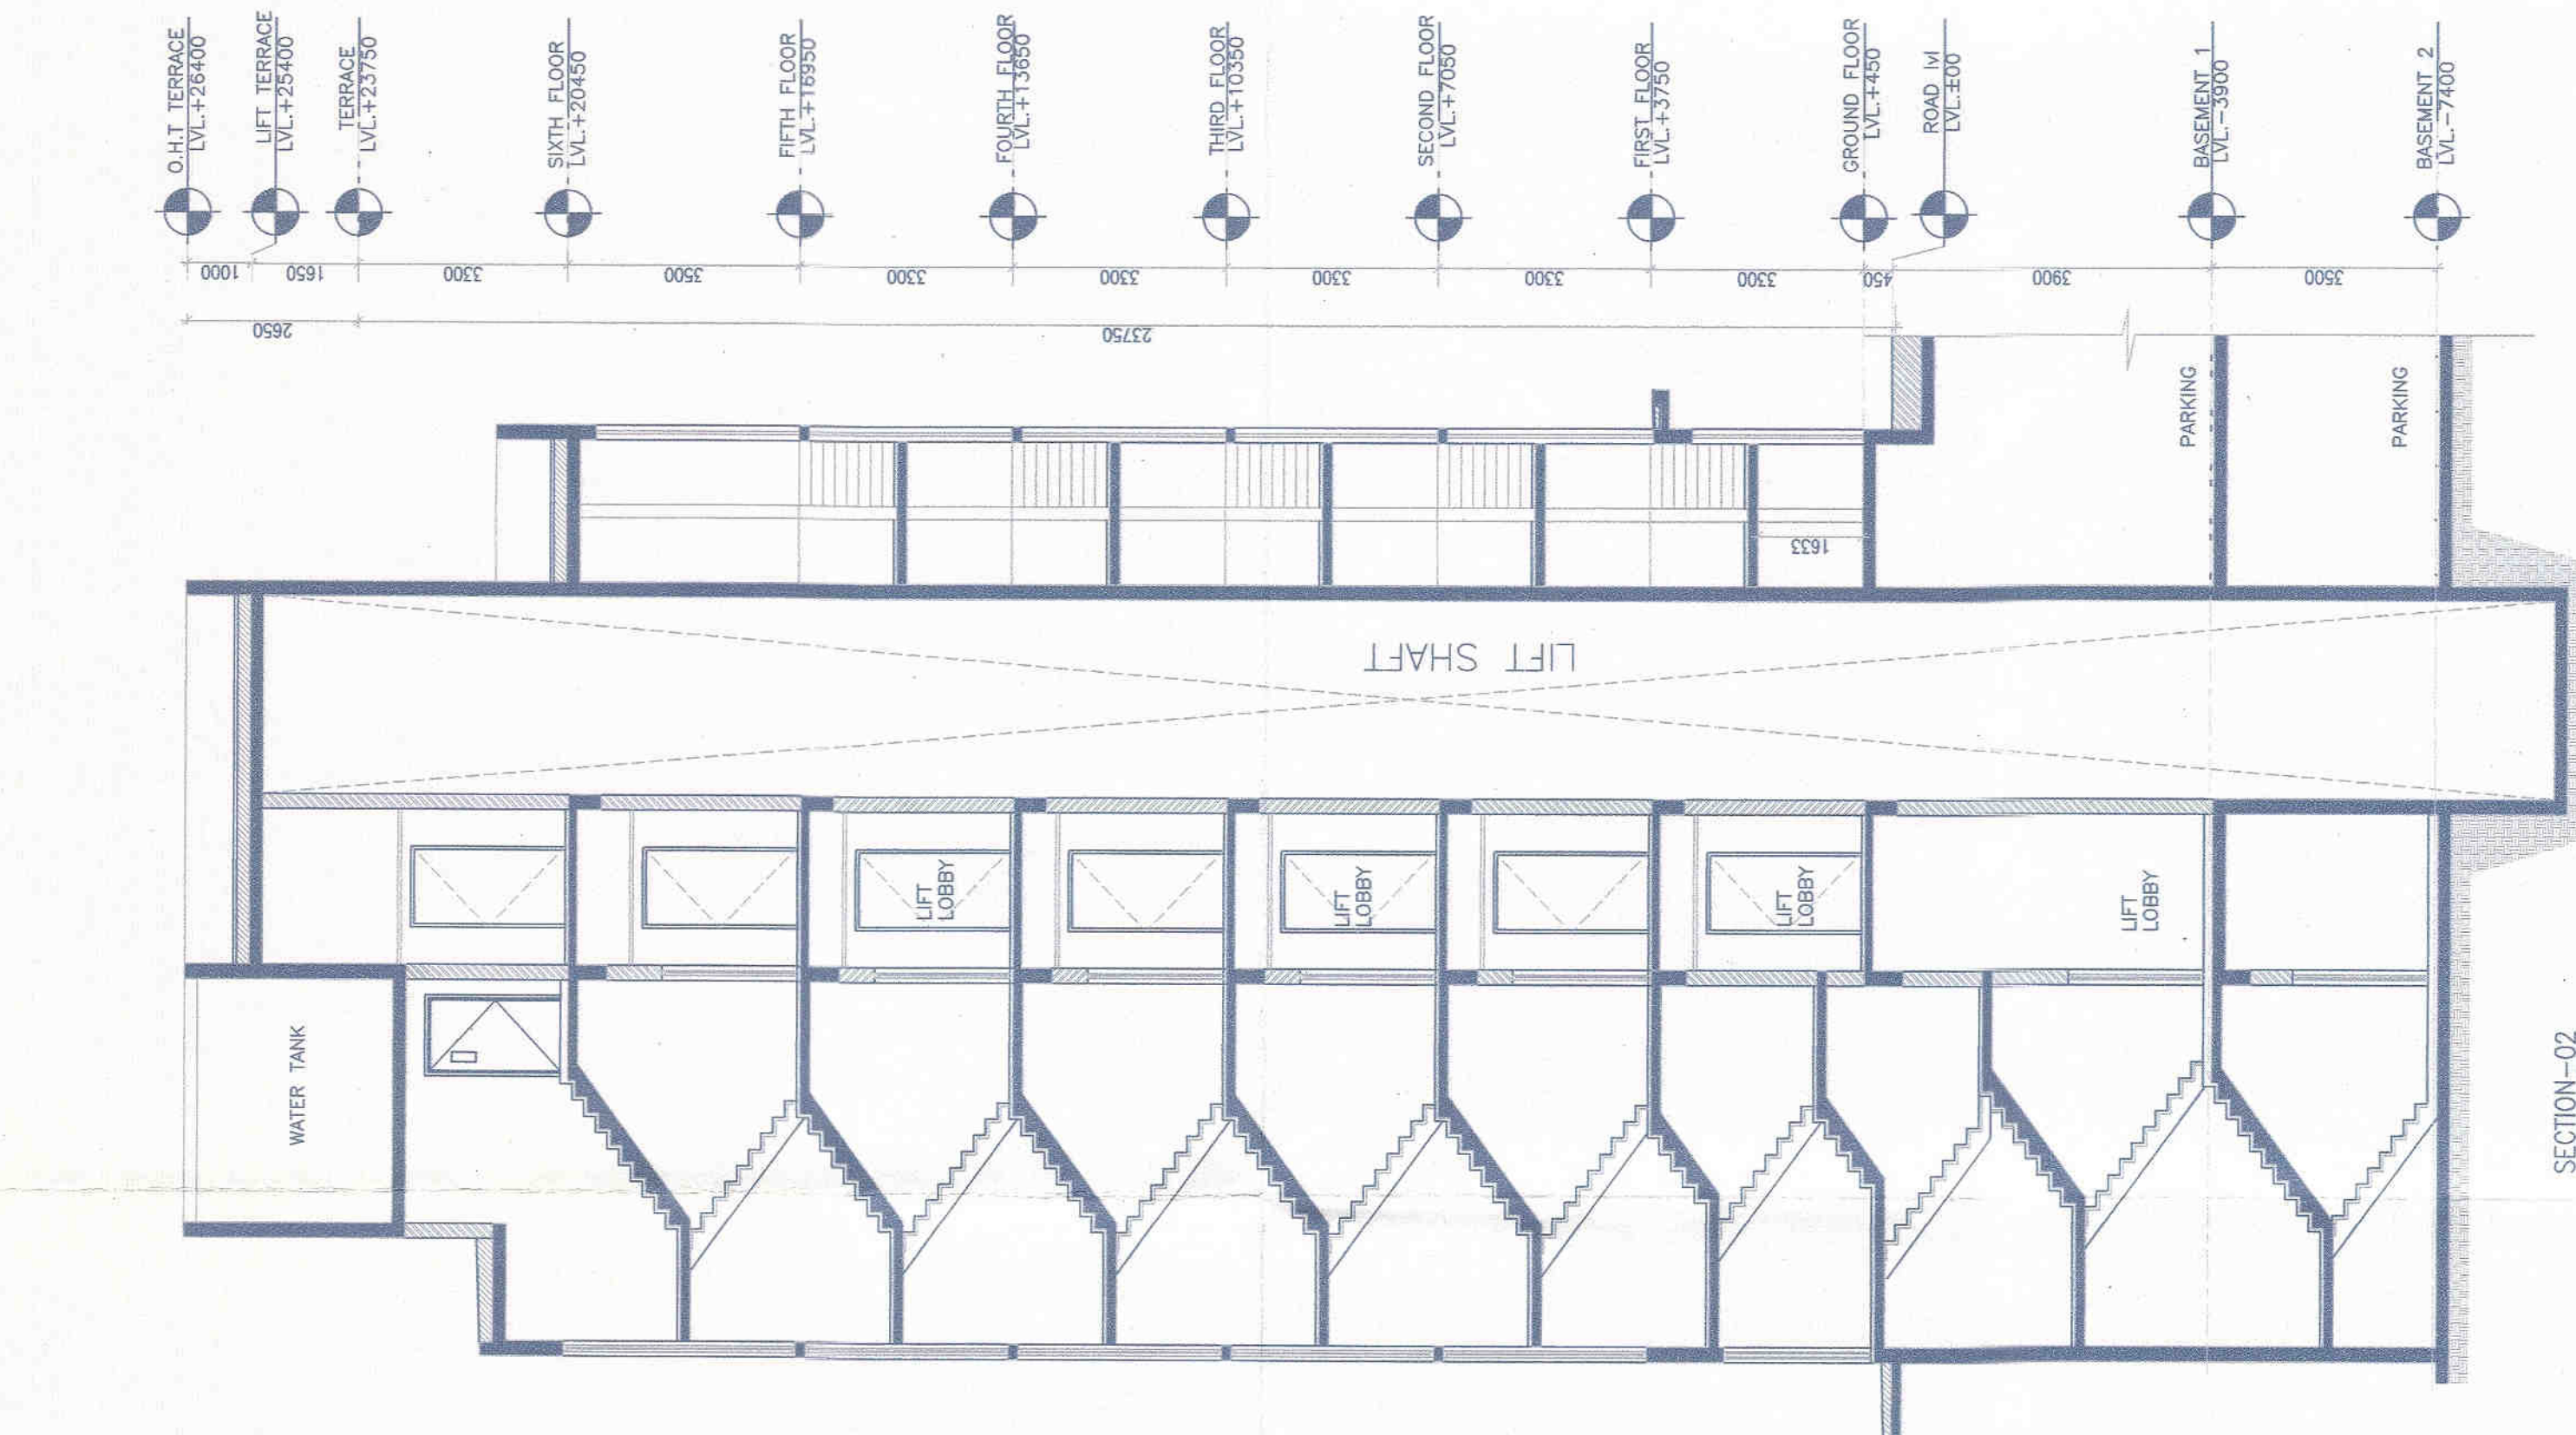

ELEVATION-2
BLOCK - G&K

SECTION-02
BLOCK -G

ELEVATION-3
BLOCK-G&K

7.50 ACRES FALLING IN THE RESIDENTIAL
PLOTTED COLONY MEASURING 393.538 ACRES
(LICENCE NO. 113 OF 2008 DATED
01.06.2008, LICENSE NO. 71 OF 2010 DATED
15.09.2010 & LICENSE NO. 62 OF 2011 DATED
05.07.2011) IN SECTOR-81, 82, 82-4.83 & 85,
GURGOAN MANESAR URBAN COMPLEX BEING
DEVELOPED BY VATIKA LTD. AND OTHERS

Associate Architects

R|S|M|S
ARCHITECTS

RSMS ARCHITECTS PVT. LTD.
B-9, Nora Niwas Bhawani Kunj
Behind D2, Vasant Kunj,
New Delhi-110070.
Tel.: 011-26898616, 26898617
www.rsms-arch.com

D.T.P. (HQ) Member Secretary B.P.C.	<i>cl</i>	S.T.P. (G) Member B.P.C.	<i>✓</i>	C.T.P. (Hr) Chairman B.P.C.	<i>Pradella</i>
---	-----------	--------------------------------	----------	-----------------------------------	-----------------

(Handwritten signatures)

GRISH C. MISTRA
B Tech. (Hons.), MBEEM (Dist), ENGINEER
CONSULTING FIRE PROTECTIVE ASSTT. CS 3804 FULL
MEMBERSHIP NAWA, FSA, CEAL, PA
Principal Consultant & Director
AVIRAM ENGINEERING CONSULTANTS PVT. LTD.
D-105-1, Regt. Wihar, Sector-17, Phase-1, Ind.
110 016, New Delhi-110 016
Ph. 011-26469459 Fax: 011-26461177
E-mail: grisham@rediffmail.com

ARCHITECT'S SEAL
& SIGNATURE

Ministry of Education, Government of India
New Delhi

OWNER'S SEAL
& SIGNATURE

For M/S VATIKA LIMITED
Authorised Signatory

AN 2013.	Scale : 1:100	Drawing No:- G-02
Drawing Title:- ELEVATION 01,02,03 & SECTION 01,02 (BLOCK-G)		