


NOTES

ELEVATION E4

ELEVATION E3

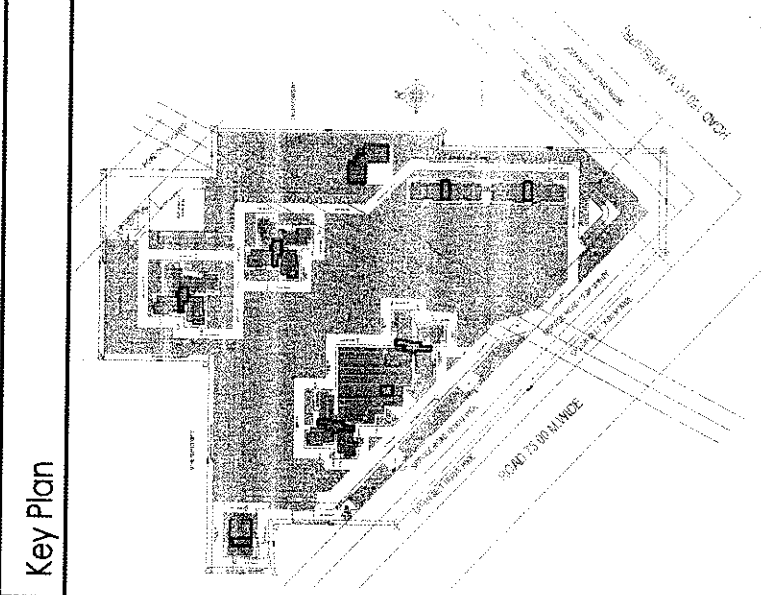

Architect's Signature: *[Signature]*
BALJEET KUMAR, Architect
Registration No. C-20044228
City: Gurgaon, Haryana

Client's Signature: *[Signature]*
M/S MAHAGORI ESTATES PVT. LTD.
Architect: AKOD ASSOCIATES PVT. LTD.
Job No: 11/166
Drawing No: A-21
Date: 05.02.12
Scale: 1:100

PROPOSED Building Plan of Group Housing
no. 104 of 2011 dated 11/02/2011 in Sector 102
Gurgaon, Haryana
developed by MAHAGORI ESTATES PVT. LTD.

ELEVATIONS
BLOCK - 8

SANCTIONED
To be used in connection with
main No. 11/166, Dm. 2011/2

