


Checked and found ok for Public Health.
(Internal) Services only subject to comments in
forwarding letter No. SE(HQ)/ 35 Dt. 13-1-15

ATP
PRERNA
SIHAG

Calculation
Superintending Engineer (HQ)
HUDA, Panchkula
Bd
13/1/15

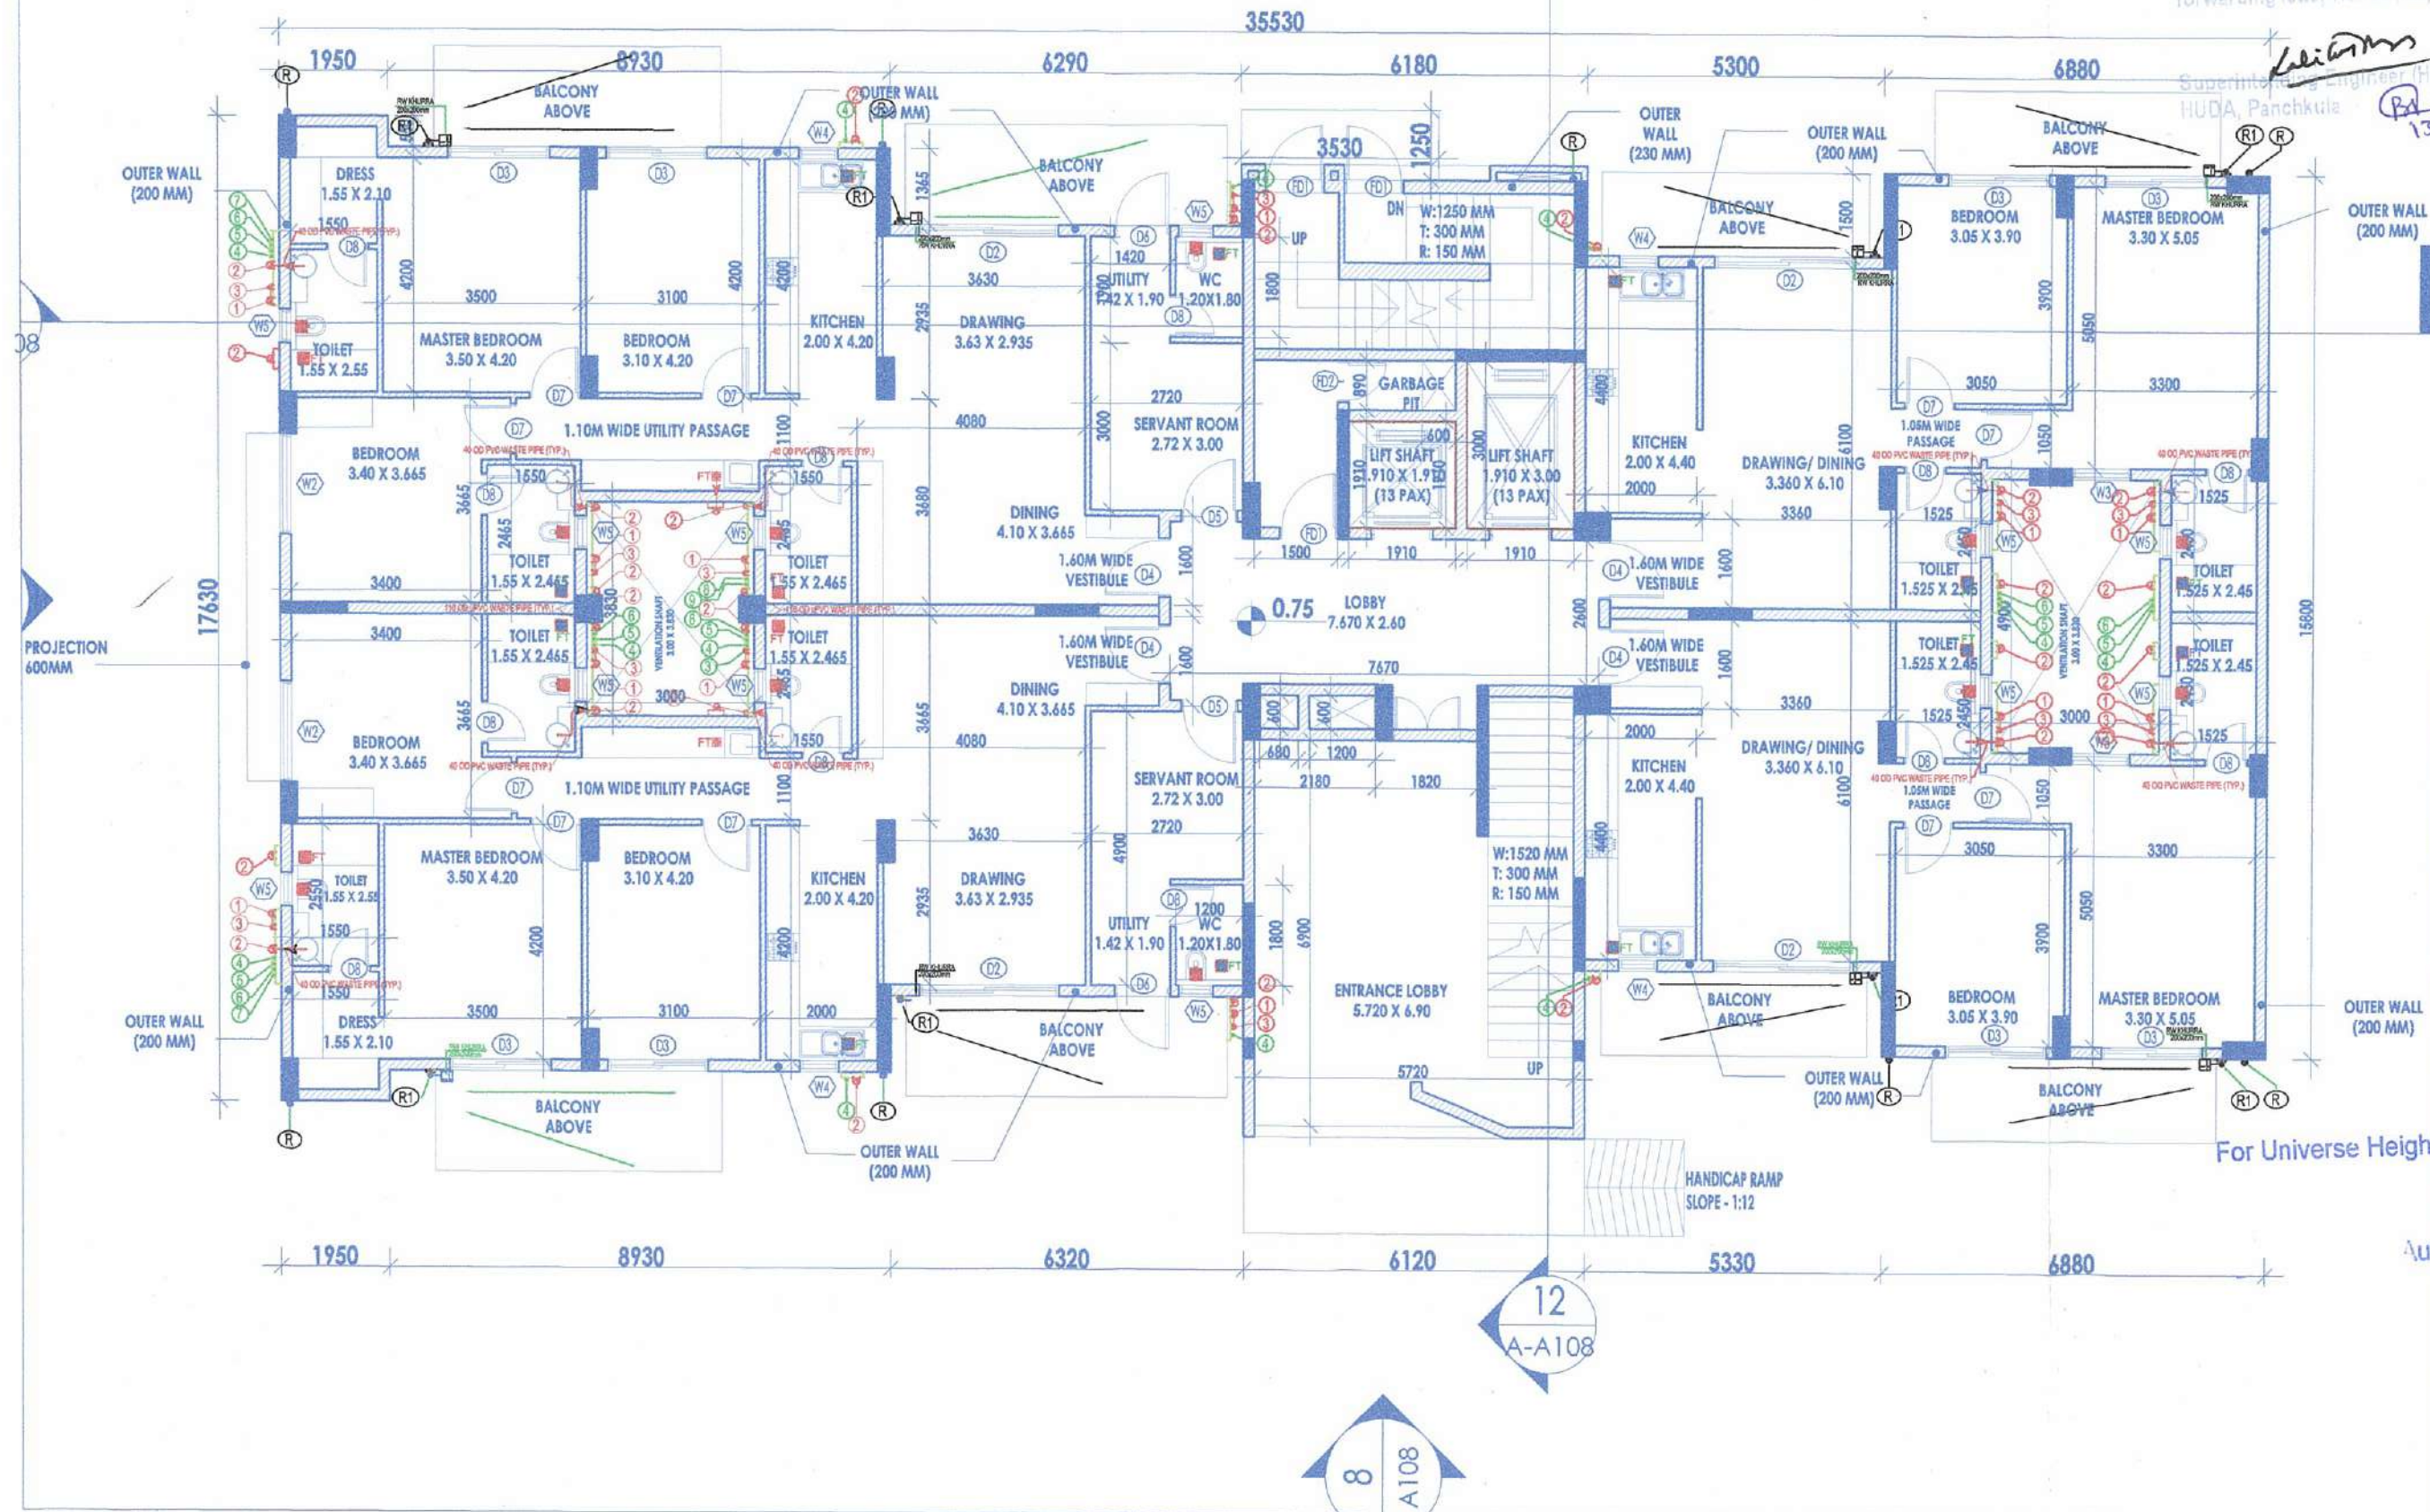

	
UNIVERSE HEIGHTS (INDIA) PVT. LD.	
Address:	
80, Post Road, Newmarket, Ind. State 46101-1101	
Phone: (419) 751-0500	
Fax: (419) 751-0500	
Planting Company:	Structure Consultant:
AGS, Houston, Ind.	AGS Consultants, LLC
P.O. Box 25, Ellettsville, Ind.	4401, S. Maple
New York	P.O. Box 203, Ind.
Phone: (419) 411-0000	Phone: (419) 422-0181
Electrical Contractor:	Fire Fighting Consultant:
Chaffin & Associates	PFM/CDC Consultants
Building Division, Schenck	1400 E. River Road, Ind.
East, Hoega, Ind.	P.O. Box 200, Ellettsville, Ind.
Phone: (419) 630-0000	Phone: (419) 893-0004
Occupier:	
Growing and selling various approved houseplants and indoor and outdoor varieties of the screened and nursery stock produced at our central location in the Midwest.	

SUBMISSION DRAWING

Architect's Signature _____ Client's Signature _____

Key Point

ts (India) Pvt. Ltd.

Pink

Project Name
**PROPOSED BUILDING PLAN OF GROUP HOUSING SCHEME
NAMED "ASRIANA ANIMOK" FEATURING 12.2375 ACRES**

Project Address

DRW No- SER

TOWER A-C GROUND FLOOR

Project No. 14104

Down	As required
Up	As required
Down	As required
Up	As required

KARISHA
KUMAR

2

ATP
PRERNA
SIHAG

LEGEND FOR VERTICAL PIPES

- ① 110 OD uPVC SOIL & VENT PIPE
- ② 110 OD uPVC WASTE & VENT PIPE
- ③ 75 OD uPVC ANTI SYPHONAGE PIPE
- ④ DOMESTIC WATER SUPPLY PIPE ON TAKE PIPE
- ⑤ FLUSHING WATER SUPPLY PIPE ON TAKE PIPE
- ⑥ DOMESTIC WATER SUPPLY FROM HYDRO PNEUMATIC SYSTEM FOR UPPER THREE FLOORS.
- ⑦ HOT WATER PIPE FROM SOLAR TO M.BED ROOM
- ⑧ DOMESTIC RISER PIPE TO O.H.TANK
- ⑨ FLUSHING RISER PIPE TO O.H.TANK
- Ⓘ 110 OD uPVC RAIN WATER PIPE
- Ⓡ 75 OD uPVC RAIN WATER PIPE


 FT	FLOOR TRAP(110x110mm)
--	-----------------------

☒ CUTOUT(200x200mm)

(Internal) Services only subject to comments in forwarding letter No. SE(HQ)/ 35 Dt. 13.1.15

Superintending Engineer (HQ)
HUDA, Pandharpur

Bo
13/1/15

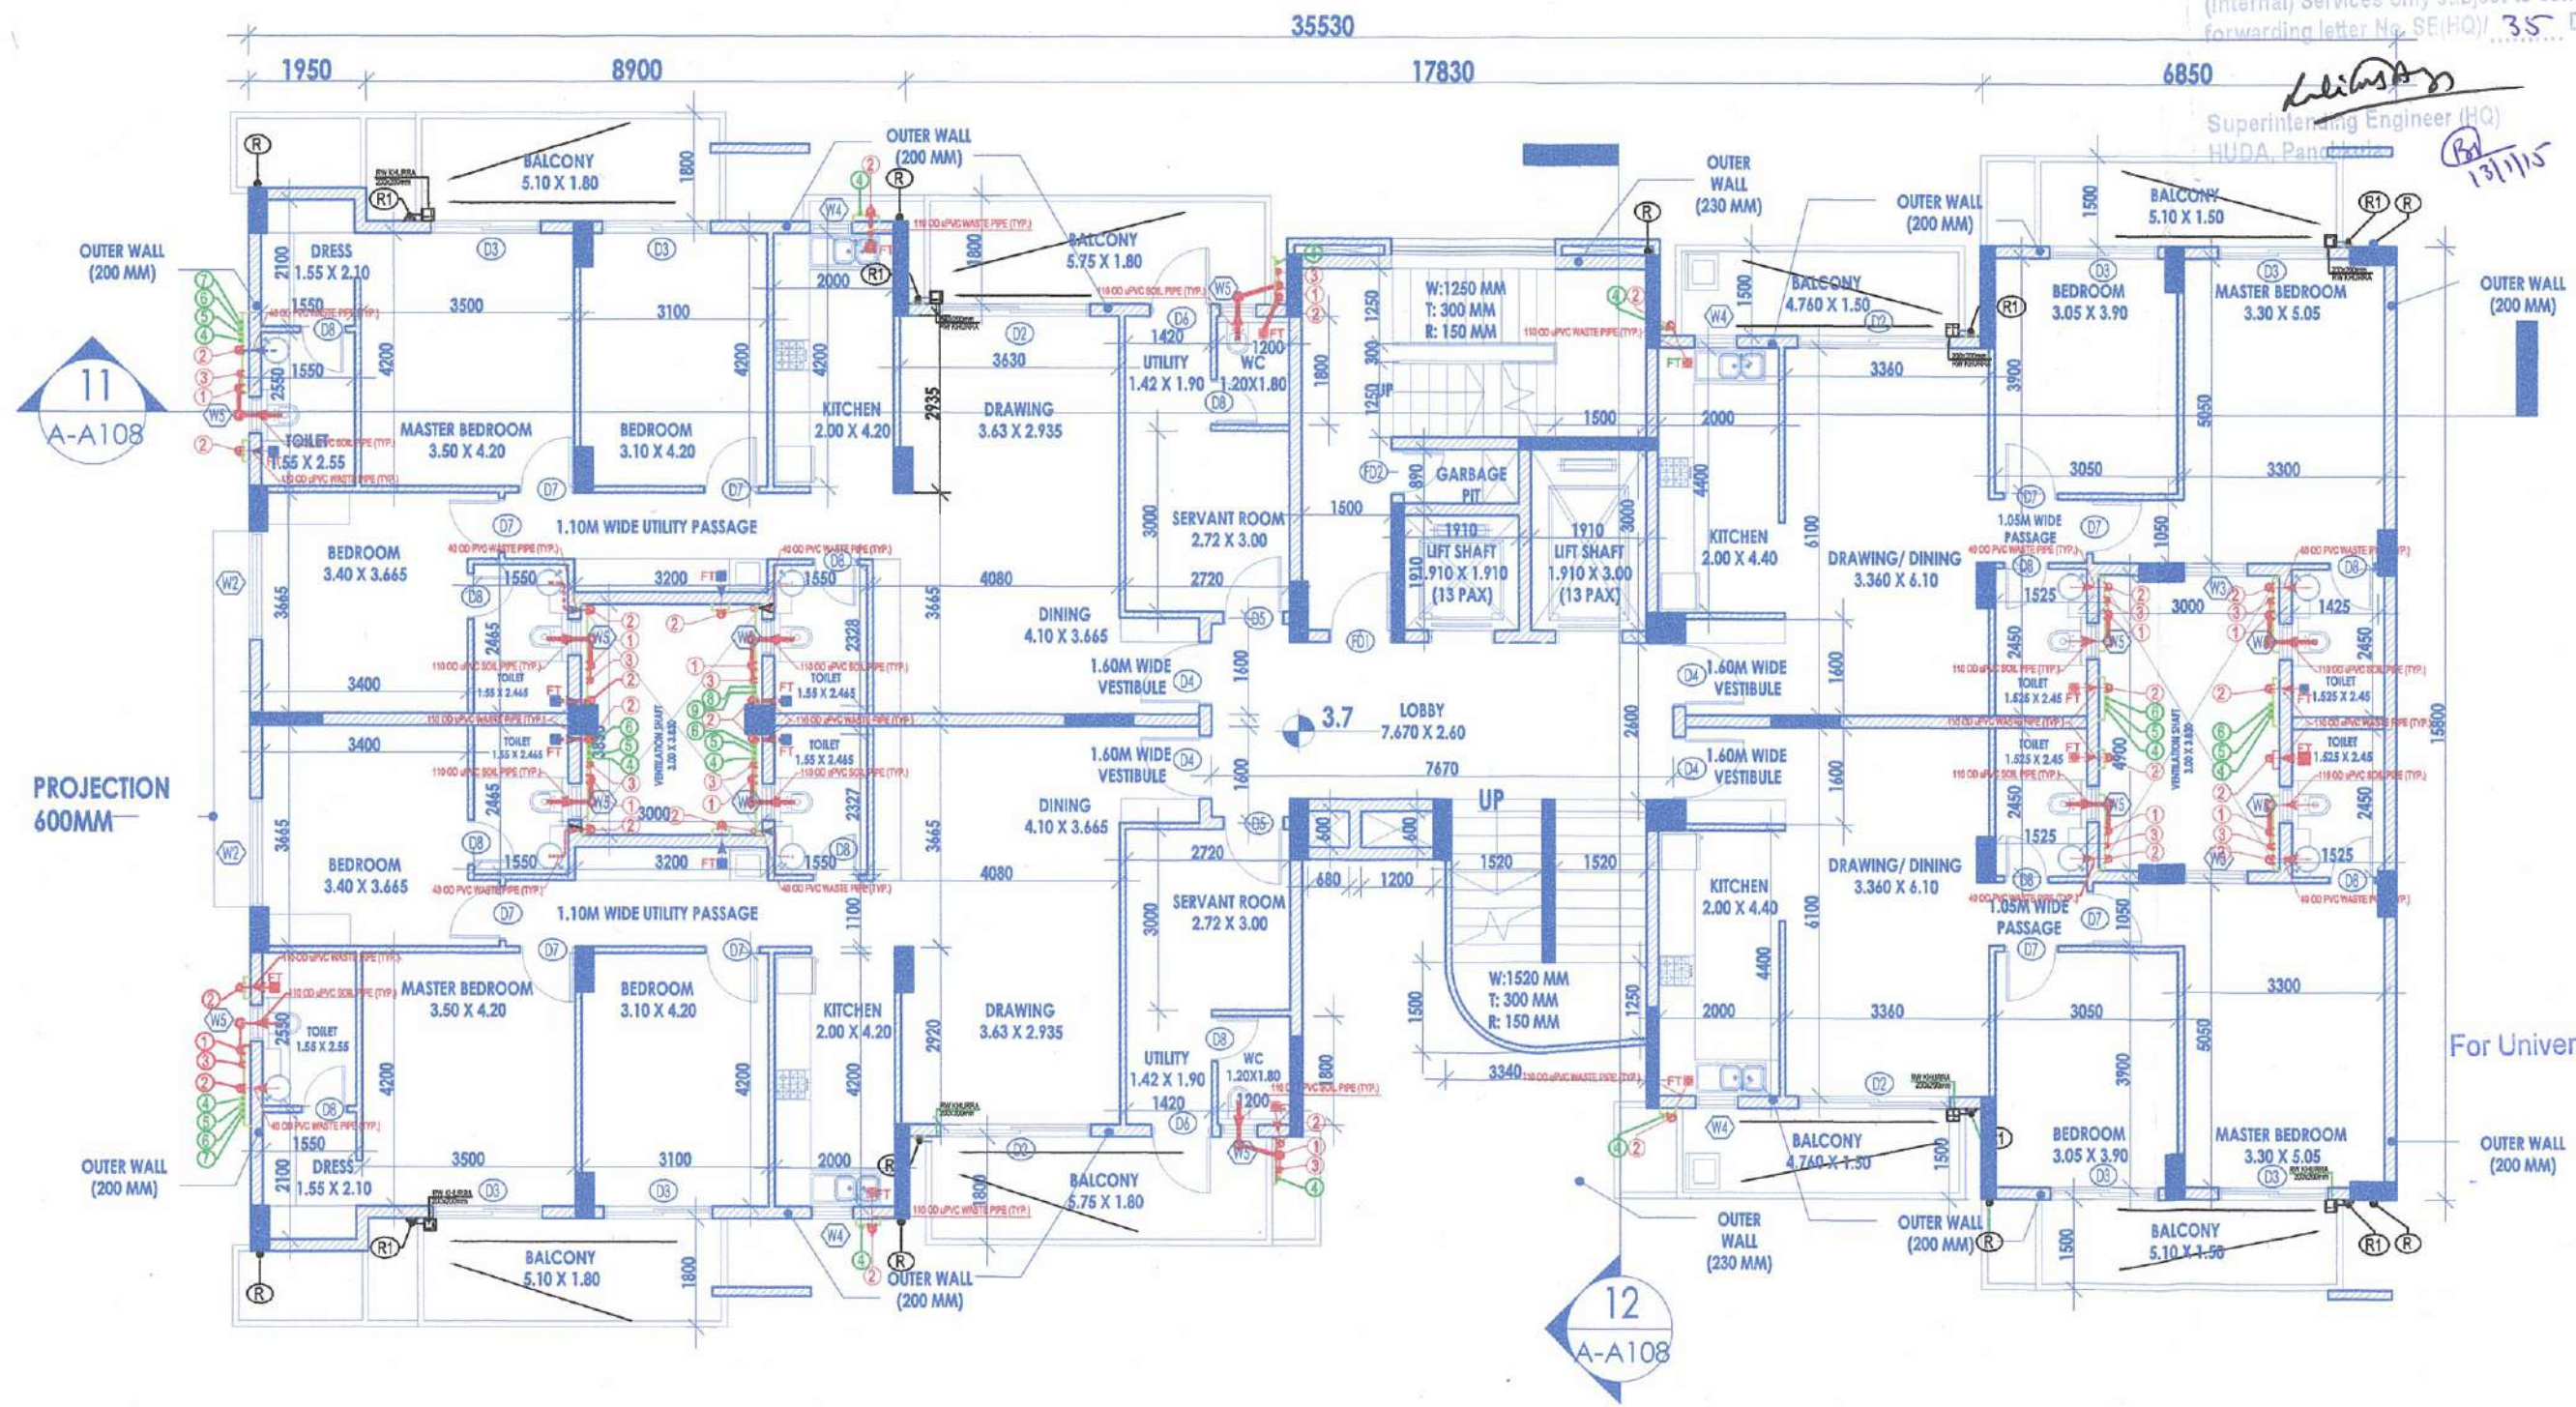

FIRST LOOR

Client Developer
UNIVERSE HEIGHTS (INDIA) PVT. LTD.

Architect

882, First Floor, Rajawadee Building, New Delhi 110 002
Phone +91 11 24388611
Email project@caseinternational.org

Planning Consultant	Structure Consultant
J&L Construction PLLC	Onyx Consultants PLLC
4301 East 12th Avenue	4041, Suite 200
San Diego	Healdsburg, CA 94921
Phone +61 71 4185555	Phone +61 71 42433131
Electrical Consultant	Fire Fighting Consultant
Chadbury & Associates	FFHQ LLC
Oneway Technology, Inc. San Diego	19901, Suite 200
San Diego, CA 92108	San Diego, CA 92108
Phone +61 715225 2544	Phone +61 61524 2504

Drawings and written material accompanying heretofore constitute original and unpublished work of the Applicant and may not be duplicated, used or disclosed without written consent of the Applicant.

SUBMISSION DRAWING


Architect's Signature	Client's Signature
-----------------------	--------------------

[illegible]

1	2	
---	---	---	---	---	---	---	---	---	----	----	-----

se Heights (India)

Q. 14

9

Authorised Signatory

Project Name _____

PROPOSED MIXING PLAN OF GROUP HOUSING SCHEME
N. J. BERRY, T. A. BARNARD, A. M. CROFT AND L. J. DUFFY, JR. AND OTHERS

(LICENCE NO. 28 OF 2014 DATED 11.04.2014) IN SECTOR-
33, TOWNA SHIP DEVELOPMENT AT KANDIVALA WEST.

ALL INFORMATION DEVELOPED BY UNIPRESS RIGHTS
(INDIA) PVT. LTD.

Project Access
 Drive/Hwy/Prop
 Lane 10

SEK-02

Drawing Type

TOWER A-C TYPICAL FLOOR

Formal Name	Informal Name
1. <i>Chlorophyll a</i>	1. <i>Chlorophyll a</i>
2. <i>Chlorophyll b</i>	2. <i>Chlorophyll b</i>
3. <i>Chlorophyll c</i>	3. <i>Chlorophyll c</i>
4. <i>Chlorophyll d</i>	4. <i>Chlorophyll d</i>
5. <i>Chlorophyll e</i>	5. <i>Chlorophyll e</i>
6. <i>Chlorophyll f</i>	6. <i>Chlorophyll f</i>
7. <i>Chlorophyll g</i>	7. <i>Chlorophyll g</i>
8. <i>Chlorophyll h</i>	8. <i>Chlorophyll h</i>
9. <i>Chlorophyll i</i>	9. <i>Chlorophyll i</i>
10. <i>Chlorophyll j</i>	10. <i>Chlorophyll j</i>
11. <i>Chlorophyll k</i>	11. <i>Chlorophyll k</i>
12. <i>Chlorophyll l</i>	12. <i>Chlorophyll l</i>
13. <i>Chlorophyll m</i>	13. <i>Chlorophyll m</i>
14. <i>Chlorophyll n</i>	14. <i>Chlorophyll n</i>
15. <i>Chlorophyll o</i>	15. <i>Chlorophyll o</i>
16. <i>Chlorophyll p</i>	16. <i>Chlorophyll p</i>
17. <i>Chlorophyll q</i>	17. <i>Chlorophyll q</i>
18. <i>Chlorophyll r</i>	18. <i>Chlorophyll r</i>
19. <i>Chlorophyll s</i>	19. <i>Chlorophyll s</i>
20. <i>Chlorophyll t</i>	20. <i>Chlorophyll t</i>
21. <i>Chlorophyll u</i>	21. <i>Chlorophyll u</i>
22. <i>Chlorophyll v</i>	22. <i>Chlorophyll v</i>
23. <i>Chlorophyll w</i>	23. <i>Chlorophyll w</i>
24. <i>Chlorophyll x</i>	24. <i>Chlorophyll x</i>
89. <i>Chlorophyll ck</i>	89. <i>Chlorophyll ck</i>
90. <i>Chlorophyll cl</i>	90. <i>Chlorophyll cl</i>
91. <i>Chlorophyll cm</i>	

1	2	
---	---	---	---	---	---	---	---	---	----	----	-----

Project No.	14149

Scale	As indicated

Date: SEPTEMBER 14 2014

100

12

100

Superintending Engineer (HQ)
HUDA, Panchkula

C.T.P. (Hr.)
Chairman
B.P.C.

AD

J D
KARISHAN
KUMAR

S D
DEV
KUMAR

PA
PREM

ATP
PRERNA
SIHAG

- ① 110 OD uPVC SOIL & VENT PIPE
- ② 110 OD uPVC WASTE & VENT PIPE
- ③ 75 OD uPVC ANTI SYPHONAGE PIPE
- ④ DOMESTIC WATER SUPPLY PIPE DRAINTAKE PIPE
- ⑤ FLUSHING WATER SUPPLY PIPE DRAINTAKE PIPE
- ⑥ DOMESTIC WATER SUPPLY FROM HYDROPHENOMATIC SYSTEM FOR UPPER THREE FLOORS.
- ⑦ HOT WATER PIPE FROM SOLAR TO M.BED ROOM
- ⑧ DOMESTIC RISER PIPE TO O.H.TANK
- ⑨ FLUSHING RISER PIPE TO O.H.TANK
- Ⓡ 110 OD uPVC RAIN WATER PIPE
- Ⓡ 75 OD uPVC RAIN WATER PIPE

	FLOOR TRAP(110x110mm)
	CUTOUT(200x200mm)



Authorized Signatory

PROPOSED BREEDING PLAN OF GROUP HOUSING SCHEME
NAMED "ASHIANA ANHMOI" MEASURING 13.3275 ACRES
(LICENCE NO. 20 OF 2014 DATED 11.04.2014) IN SECTOR
33, SOMHA BRING DEVELOPED BY UNIVERSE HEIGHTS
PROMANANT, LTD.

Project Address
Group Housing Project
Sector 28
Delhi, Mysore. **SBR-03**

TOWER A-C TERRACE PLAN

Project No. 14131

[illegible]

10.1111/j.1365-3113.2011.00511.x

CP
 D.T.P. (HQ)
 Member Secretary
 B.P.C.

S.T.P. (G)
 Member
 B.P.C.

C.T.P. (Hr.)
 Chairman
 B.P.C.

AD
 KARISHAN
 KUMAR

SD
 DEV
 KUMAR

PA
 PREM
 KUMAR


ATP
 PRERNA
 SIHAG

LEGEND FOR VERTICAL PIPES

①	110 OD uPVC SOIL & VENT PIPE
②	110 OD uPVC WASTE & VENT PIPE
③	75 OD uPVC ANTI-SYPHONAGE PIPE
④	DOMESTIC WATER SUPPLY PIPE ON-TAKE PIPE
⑤	FLUSHING WATER SUPPLY PIPE ON-TAKE PIPE
⑥	DOMESTIC WATER SUPPLY FROM HYDRO-PNEUMATIC SYSTEM FOR UPPER THREE FLOORS
⑦	HOT WATER PIPE FROM SOLAR TO M.BED ROOM
⑧	DOMESTIC RISER PIPE TO O.H. TANK
⑨	FLUSHING RISER PIPE TO O.H. TANK
⑩	110 OD uPVC RAIN WATER PIPE
⑪	75 OD uPVC RAIN WATER PIPE
FT	FLOOR TRAP (110x110mm)
CT	CUTOFF (200x200mm)

LEGEND FOR VERTICAL PIPES

①	110 OD uPVC SOIL & VENT PIPE
②	110 OD uPVC WASTE & VENT PIPE
③	75 OD uPVC ANTI-SYPHONAGE PIPE
④	DOMESTIC WATER SUPPLY PIPE ON-TAKE PIPE
⑤	FLUSHING WATER SUPPLY PIPE ON-TAKE PIPE
⑥	DOMESTIC WATER SUPPLY FROM HYDRO-PNEUMATIC SYSTEM FOR UPPER THREE FLOORS
⑦	HOT WATER PIPE FROM SOLAR TO M.BED ROOM
⑧	DOMESTIC RISER PIPE TO O.H. TANK
⑨	FLUSHING RISER PIPE TO O.H. TANK
⑩	110 OD uPVC RAIN WATER PIPE
⑪	75 OD uPVC RAIN WATER PIPE
FT	FLOOR TRAP (110x110mm)
CT	CUTOFF (200x200mm)

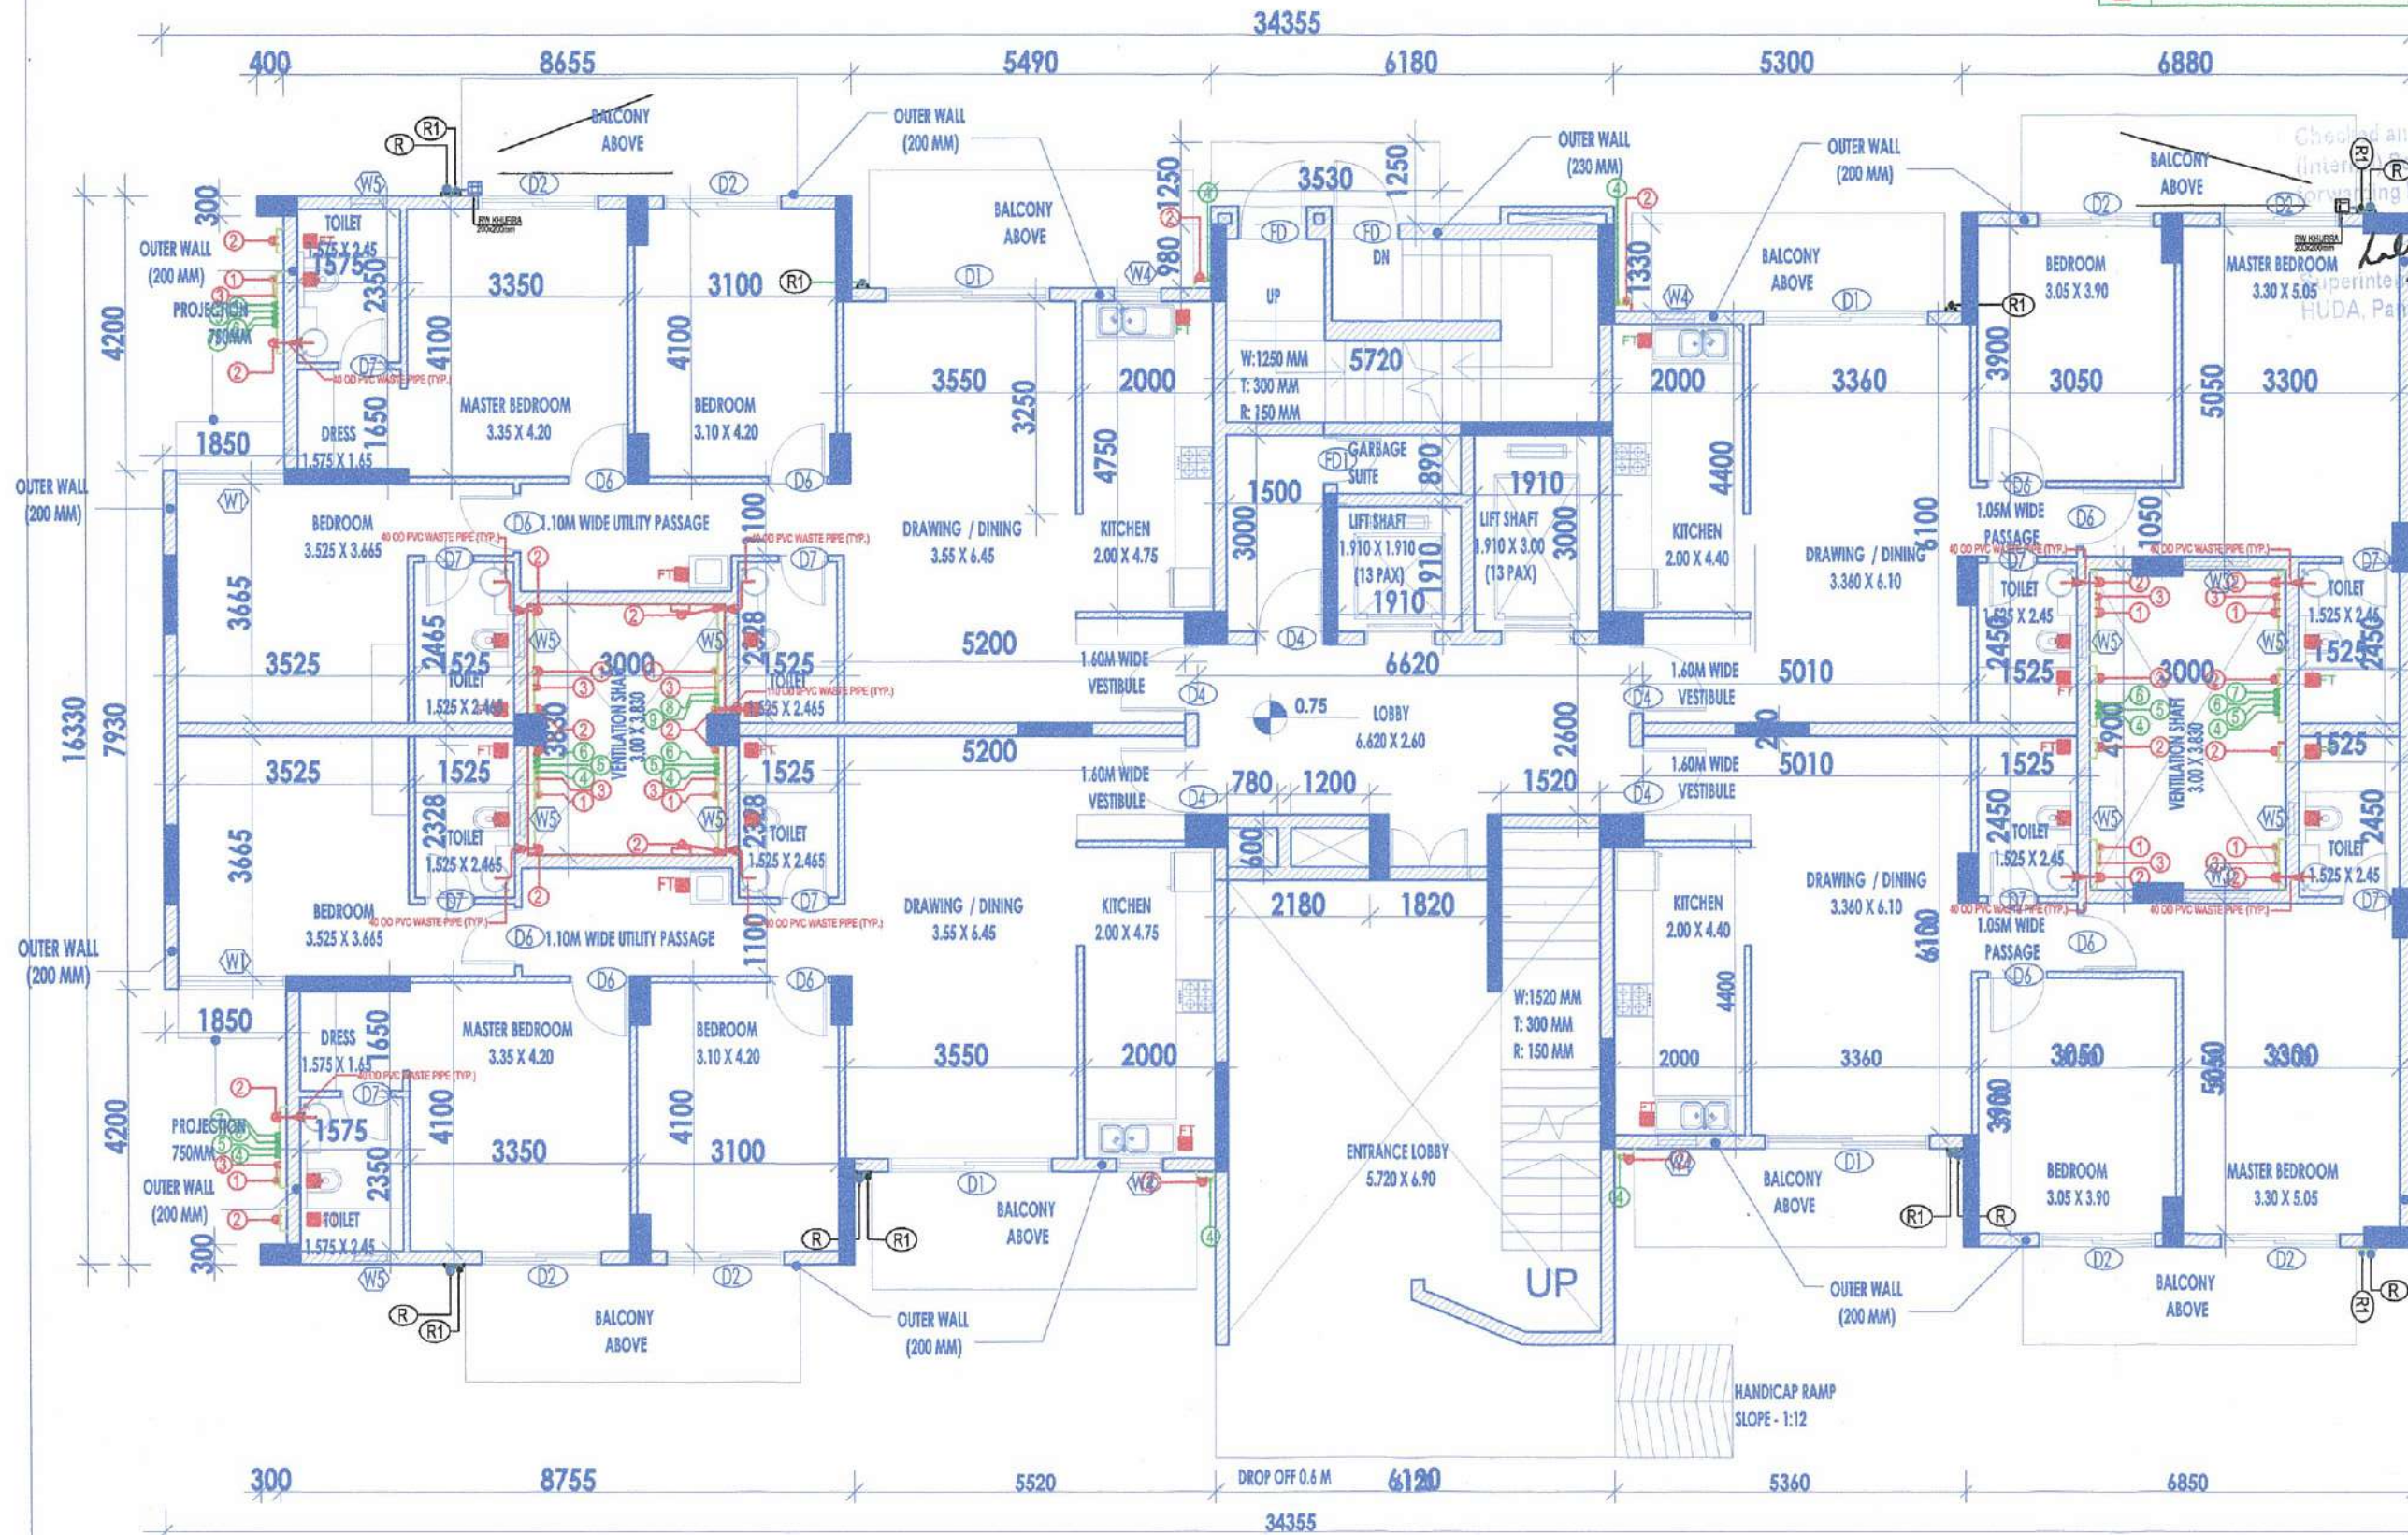

Checked and found ok for Public Health
 (Initials) Services only subject to comments in
 covering letter No. (SE/HQ)/... Dt. 13.1.15
 13/1/15

Client/Developer
UNIVERSE HEIGHTS (INDIA) PVT. LTD.

Architect
For Universe Heights (India) Pvt. Ltd.

Submission Drawing

For Universe Heights (India) Pvt. Ltd.

Authorised Signature

Project Name
 PROPOSED BUILDING PLAN OF GROUP HOUSING SCHEME
 MARKET P. BHADRA, ANANDI, SURROUNDING 13.33% ACRES
 (LICENSE NO. 36 OF 2014 DATED 13.01.2014) IN SECTION-
 35, KACHHRA ROAD DEVELOPED BY UNIVERSE HEIGHTS
 (INDIA) PVT. LTD.

Project Address
 Bhadra, Anandi, Sur
 Anand, Gujarat

Drawing Title
TOWER B-C GROUND FLOOR

Project No. 14.12.1

Scale 1:100

Date 13/1/2015

cp
D.T.P. (HQ)
Member Secretary
B.P.C.

bb
S.T.P. (G)
Member
B.P.C.

L
C.T.P. (Hr.)
Chairman
B.P.C.

AD
JD
KARISHAN
KUMAR

6D
DEV
KUMAR

FA
PREM
KUMAR


ATP
PRERNA
SIHAG

LEGEND FOR VERTICAL PIPES

①	110 OD uPVC SOIL & VENT PIPE
②	110 OD uPVC WASTE & VENT PIPE
③	75 OD uPVC ANTI SYPHONAGE PIPE
④	DOMESTIC WATER SUPPLY PIPE DINTAKE PIPE
⑤	FLUSHING WATER SUPPLY PIPE DINTAKE PIPE
⑥	DOMESTIC WATER SUPPLY FROM HYDRO-PNEUMATIC SYSTEM FOR UPPER THREE FLOORS.
⑦	HOT WATER PIPE FROM SOLAR TO MIBED ROOM
⑧	DOMESTIC RISER PIPE TO O.H.TANK
⑨	FLUSHING RISER PIPE TO O.H.TANK
⑩	110 OD uPVC RAIN WATER PIPE
⑪	75 OD uPVC RAIN WATER PIPE
FT	FLOOR TRAP(110x110mm)
CUTOUT	CUTOUT(200x200mm)

Checked and found c
(Internal) Services on
forwarding letter No. 35 Dt. 13.1.75

Superintending Engineer (HQ)
HUDA
chkhula
13/1/15

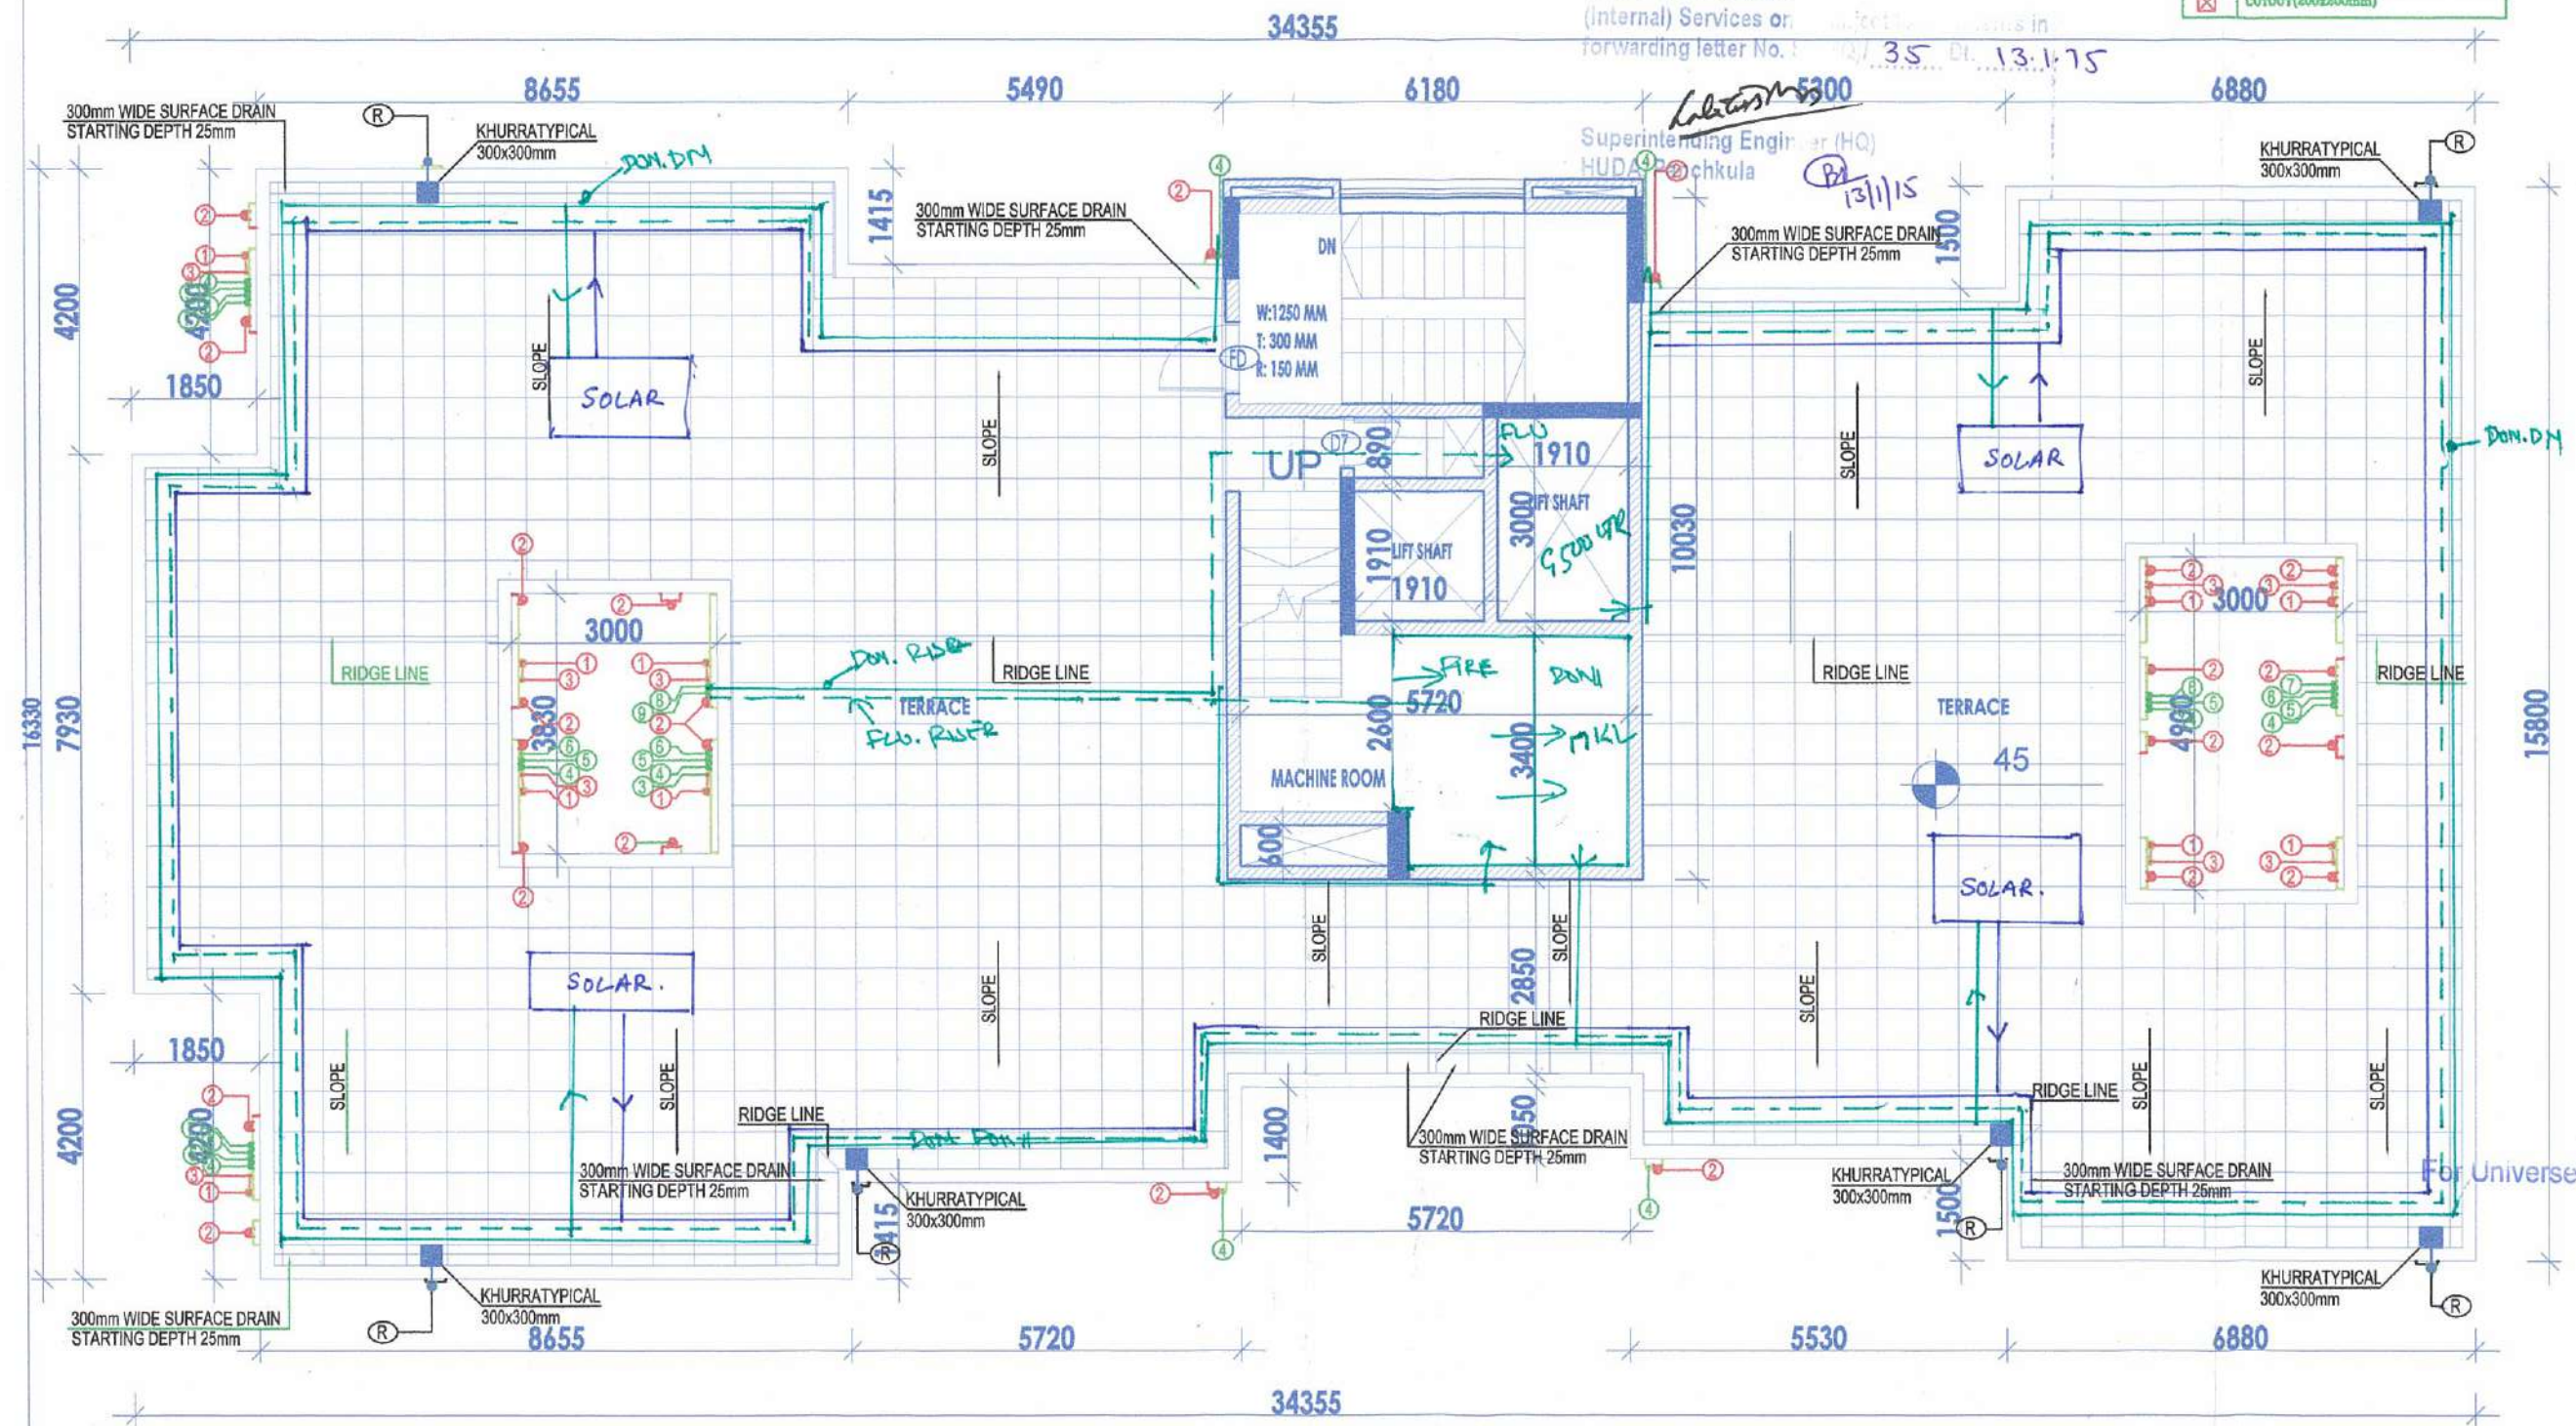

Client/Owner
UNIVERSE HEIGHTS (INDIA) PVT. LTD.

Architect
[Redacted]

Plumbing Consultant
[Redacted]

Structural Consultant
[Redacted]

Electrical Consultant
[Redacted]

Fire Fighting Consultant
[Redacted]

Submission Drawing
SUBMISSION DRAWING

Authorised Signatory
[Signature]
Authorised Signatory

Project Name
PROPOSED BUILDING PLAN OF GROUP HOUSING SCHEME
WABBY "SARASWATI" 18000 SQ. FT. 13.20% ACED
(LICENCE NO. 30 OF 2014 DATED 11.04.2014) IN SECTION
II, SCHEME BEING DEVELOPED BY UNIVERSE HEIGHTS
(INDIA) PVT. LTD.

Project Address
[Redacted]

Drawing Title
TOWER B-C TERRACE PLAN

Project No.
[Redacted]

Scale
[Redacted]

Date
[Redacted]


AD JD
MARSHALL
JUNAR

6 D
DEV
KUMAR

ATP
PRERNA
SIHAG

- ③ 110 OD uPVC SOIL & VENT PIPE
- ④ 110 OD uPVC WASTE & VENT PIPE
- ⑤ 75 OD uPVC ANTI SYPHONAGE PIPE
- ⑥ DOMESTIC WATER SUPPLY PIPE (INTAKE PIPE)
- ⑦ FLUSHING WATER SUPPLY PIPE (INTAKE PIPE)
- ⑧ DOMESTIC WATER SUPPLY FROM HYDRO-PNEUMATIC SYSTEM FOR UPPER THREE FLOORS.
- ⑨ HOT WATER PIPE FROM SOLAR TO BLEED ROOM
- ⑩ DOMESTIC RISER PIPE TO O.H.TANK
- ⑪ FLUSHING RISER PIPE TO O.H.TANK
- ⑫ 110 OD uPVC RAIN WATER PIPE
- ⑬ 75 OD uPVC RAIN WATER PIPE

	FLOOR TRAP(110x110mm)
	CUTOFF(200x200mm)

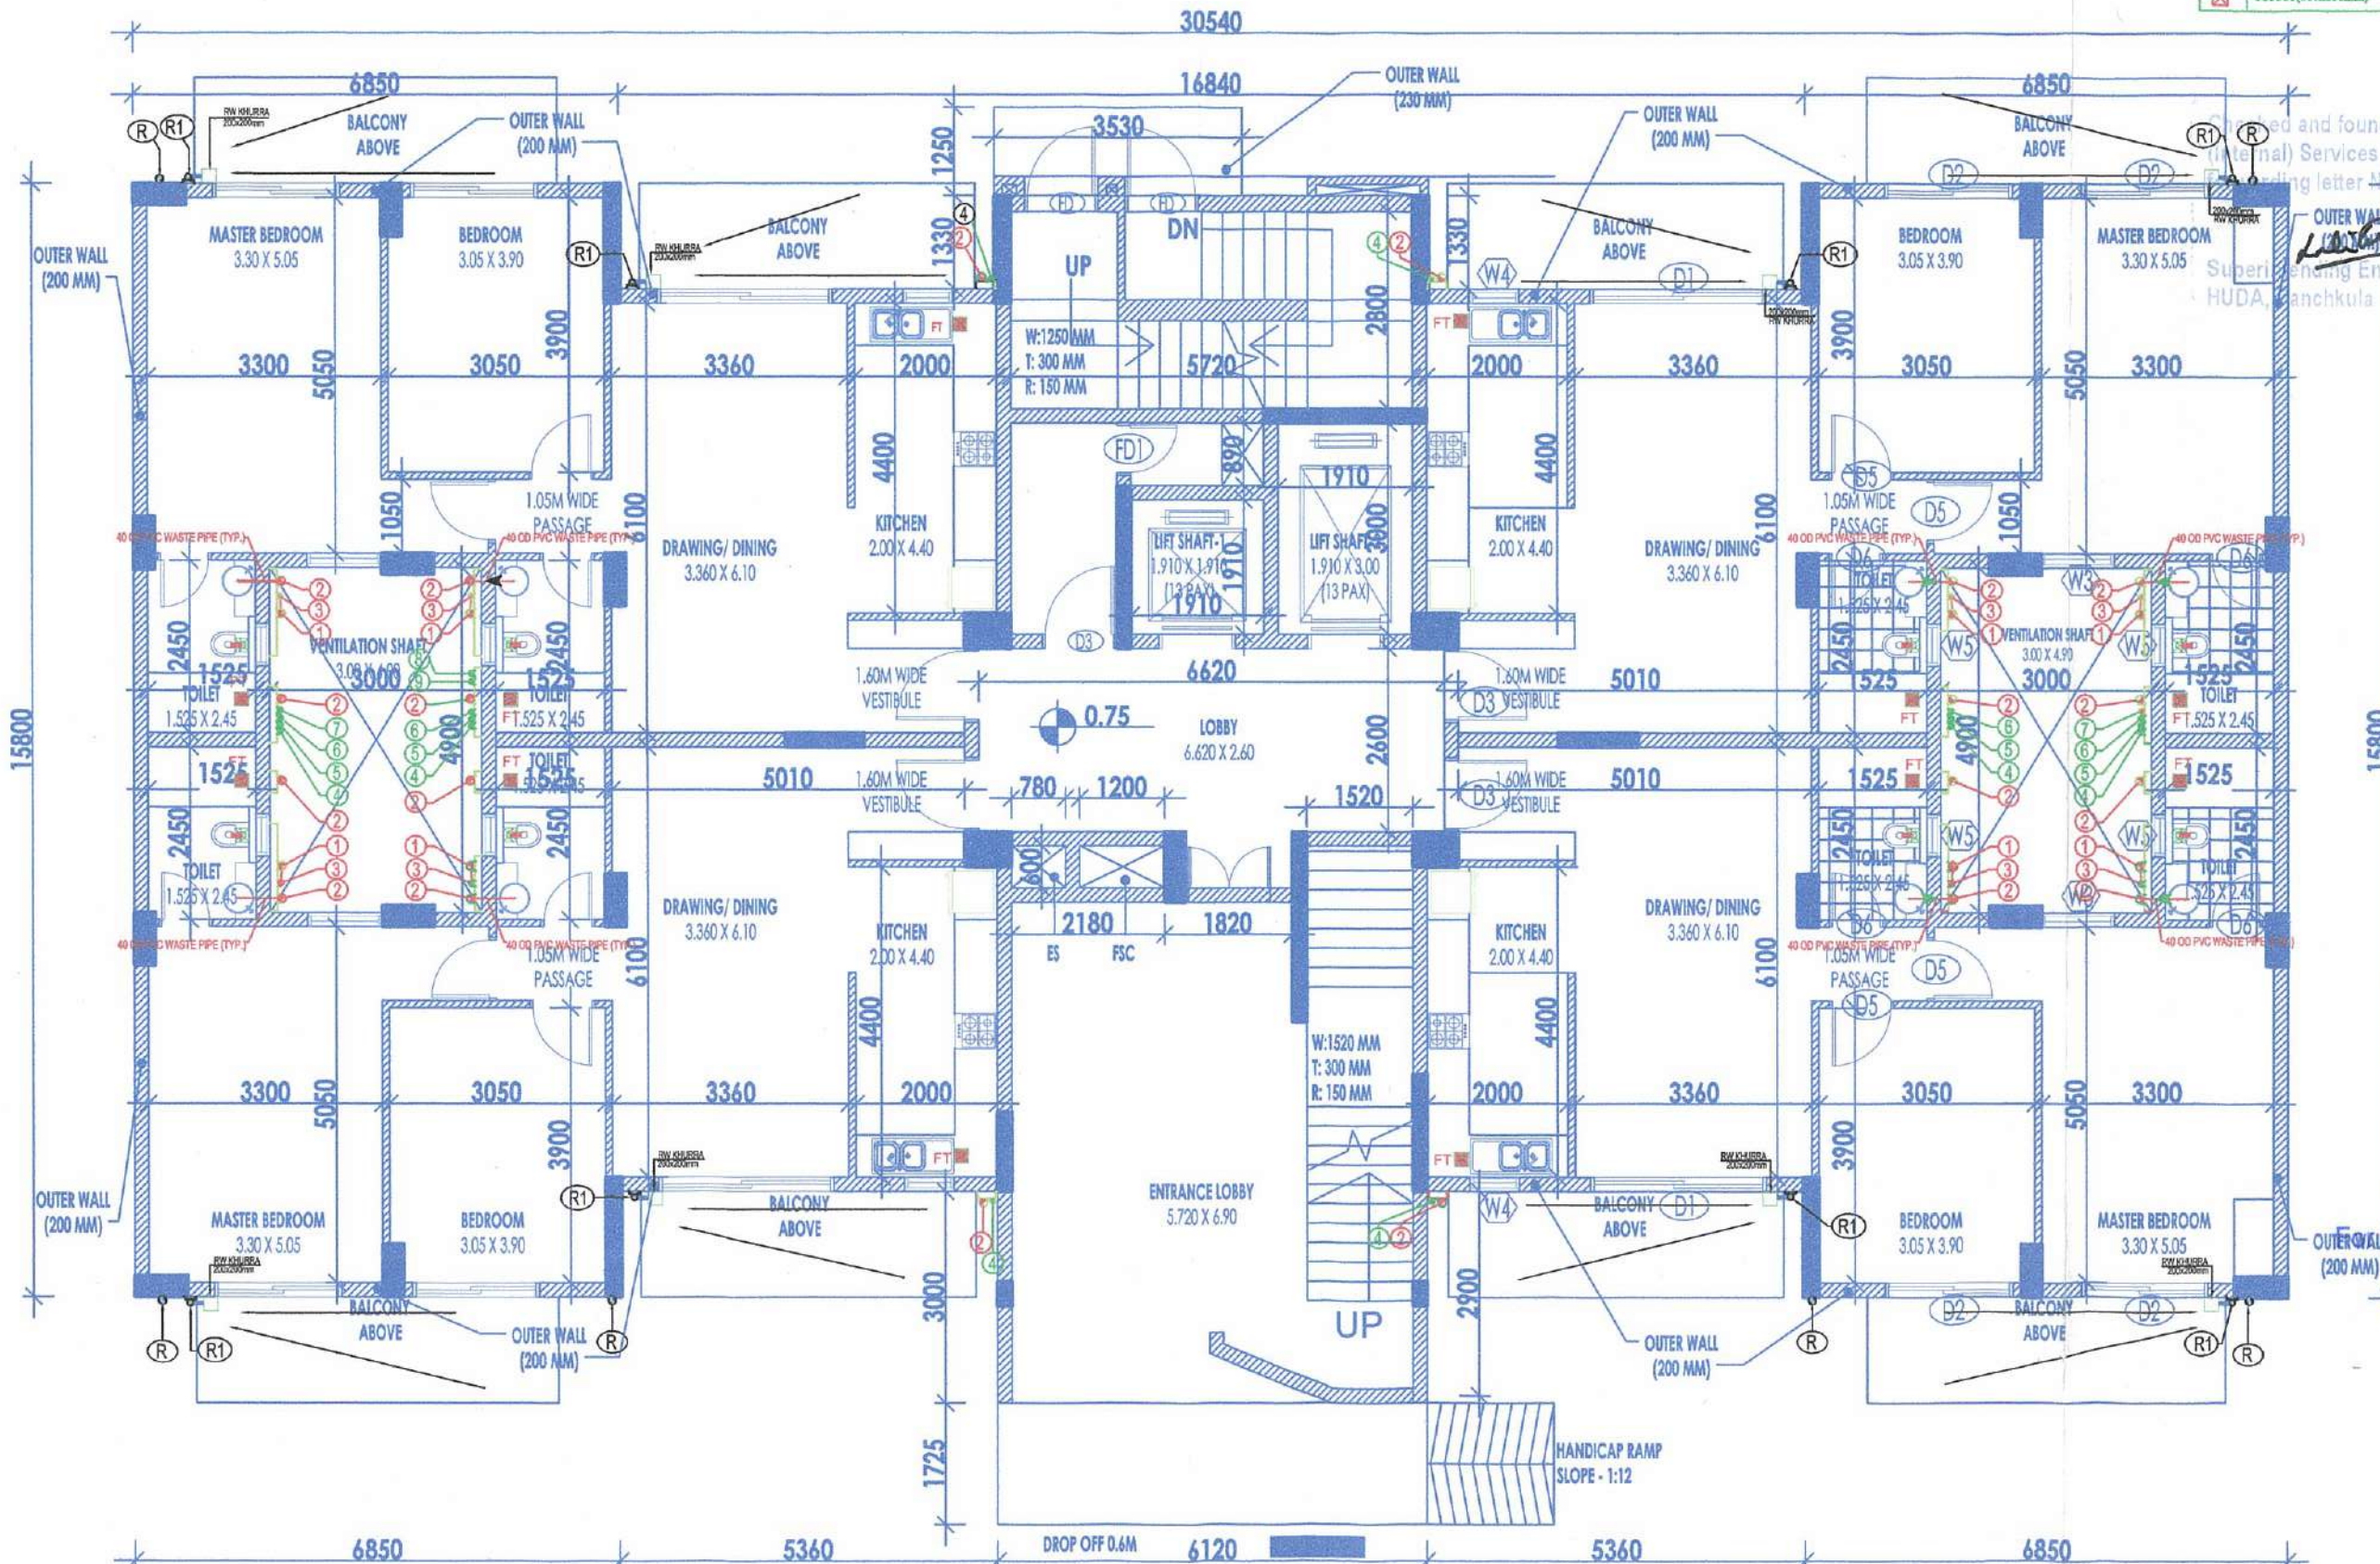

5. Superintending Engineer (HQ)
HUDA, Gurgaon

13/1/15

302, First Floor, Nazimuddin Road, New Delhi 110 018
Phone: +91 11 24320541
E-mail: projnet@protoninternational.com

Planning Consultants ATA, HATCHER PALLER 740 E. Oakhaven New Castle Phone: (811) 410-0889	Structural Consultant Quint-Carlson Consultants A-10, Suite 310 Lincoln Park, 202-260 Phone: (81) 135-2118
Electrical Consultant Caulfield & Associates 10001 Rockwell, PO Box 1000 New Castle, Delaware Phone: (81) 622-2544	Fire Fighting Consultant FFMFC Inc. 110-05, Spring Island Jersey Park, 202-270-0100 Phone: (81) 107-0234

Orange and white mutual apomorphies herein constitute original and unpublished work of the Author(s) and may not be duplicated, used or otherwise without written consent of the author(s).

SUBMISSION DRAWING

SUBMISSION DRAWING

Attorney's Signature	Client's Sign
----------------------	---------------

[illegible]

Key Plan

Heights (India)

the group, and the

Q. 1

Rich

Project Name: **Authorised Signatory**

NAMPLY*ASHONA A*WICK* W*AS*WICK* 13.3379 AC
LICENCE NO. 20 OF 2014 DATED 11.01.2014 IN SECT

33, SOHNA BUNG DEVELOPED BY UNIVERSE HEIGHTS (INDIA) PVT. LTD.

Project Address:

Center for
Dolores, Arizona. CER-07

Drawing Title

TOWER C.C. GROUND FLOOR

TOWER C-C GROUND FLOOR

Project Ref.	14788
--------------	-------

Scale	As returned
-------	-------------

Date: 03/05/2014

100

100

1999, 2000, 2001,26

[illegible]

D.T.P. (HQ)
Member Secretary
B.P.C.

S.T.P. (G)
Member
B.P.C.

C.T.P. (Hr.)
Chairman
B.P.C.

AD
KARISHAN
KUMAR


SD
DEV
KUMAR

PA
PREM
KUMAR

ATP
PRERN
SIHAG

LEGEND FOR VERTICAL PIPES	
①	110 OD uPVC SOIL & VENT PIPE
②	110 OD uPVC WASTE & VENT PIPE
③	75 OD uPVC ANTI-SIPHONAGE PIPE
④	DOMESTIC WATER SUPPLY PIPE ON-TAKE PIPE
⑤	FLUSHING WATER SUPPLY PIPE ON-TAKE PIPE
⑥	DOMESTIC WATER SUPPLY FROM HYDRO-PNEUMATIC SYSTEM FOR UPPER THREE FLOORS
⑦	HOT WATER PIPE FROM SOLAR TO M.BED ROOM
⑧	DOMESTIC RISER PIPE TO O.H.TANK
⑨	FLUSHING RISER PIPE TO O.H.TANK
⑩	110 OD uPVC RAIN WATER PIPE
⑪	75 OD uPVC RAIN WATER PIPE
FT	FLOOR TRAP (110x110mm)
CUTOUT	CUTOUT (200x200mm)

34355
Checked and found ok for Public Health
(16180 al) Services only subject to commercial forwarding letter No. SE(HQ)/ 35 13.1.15

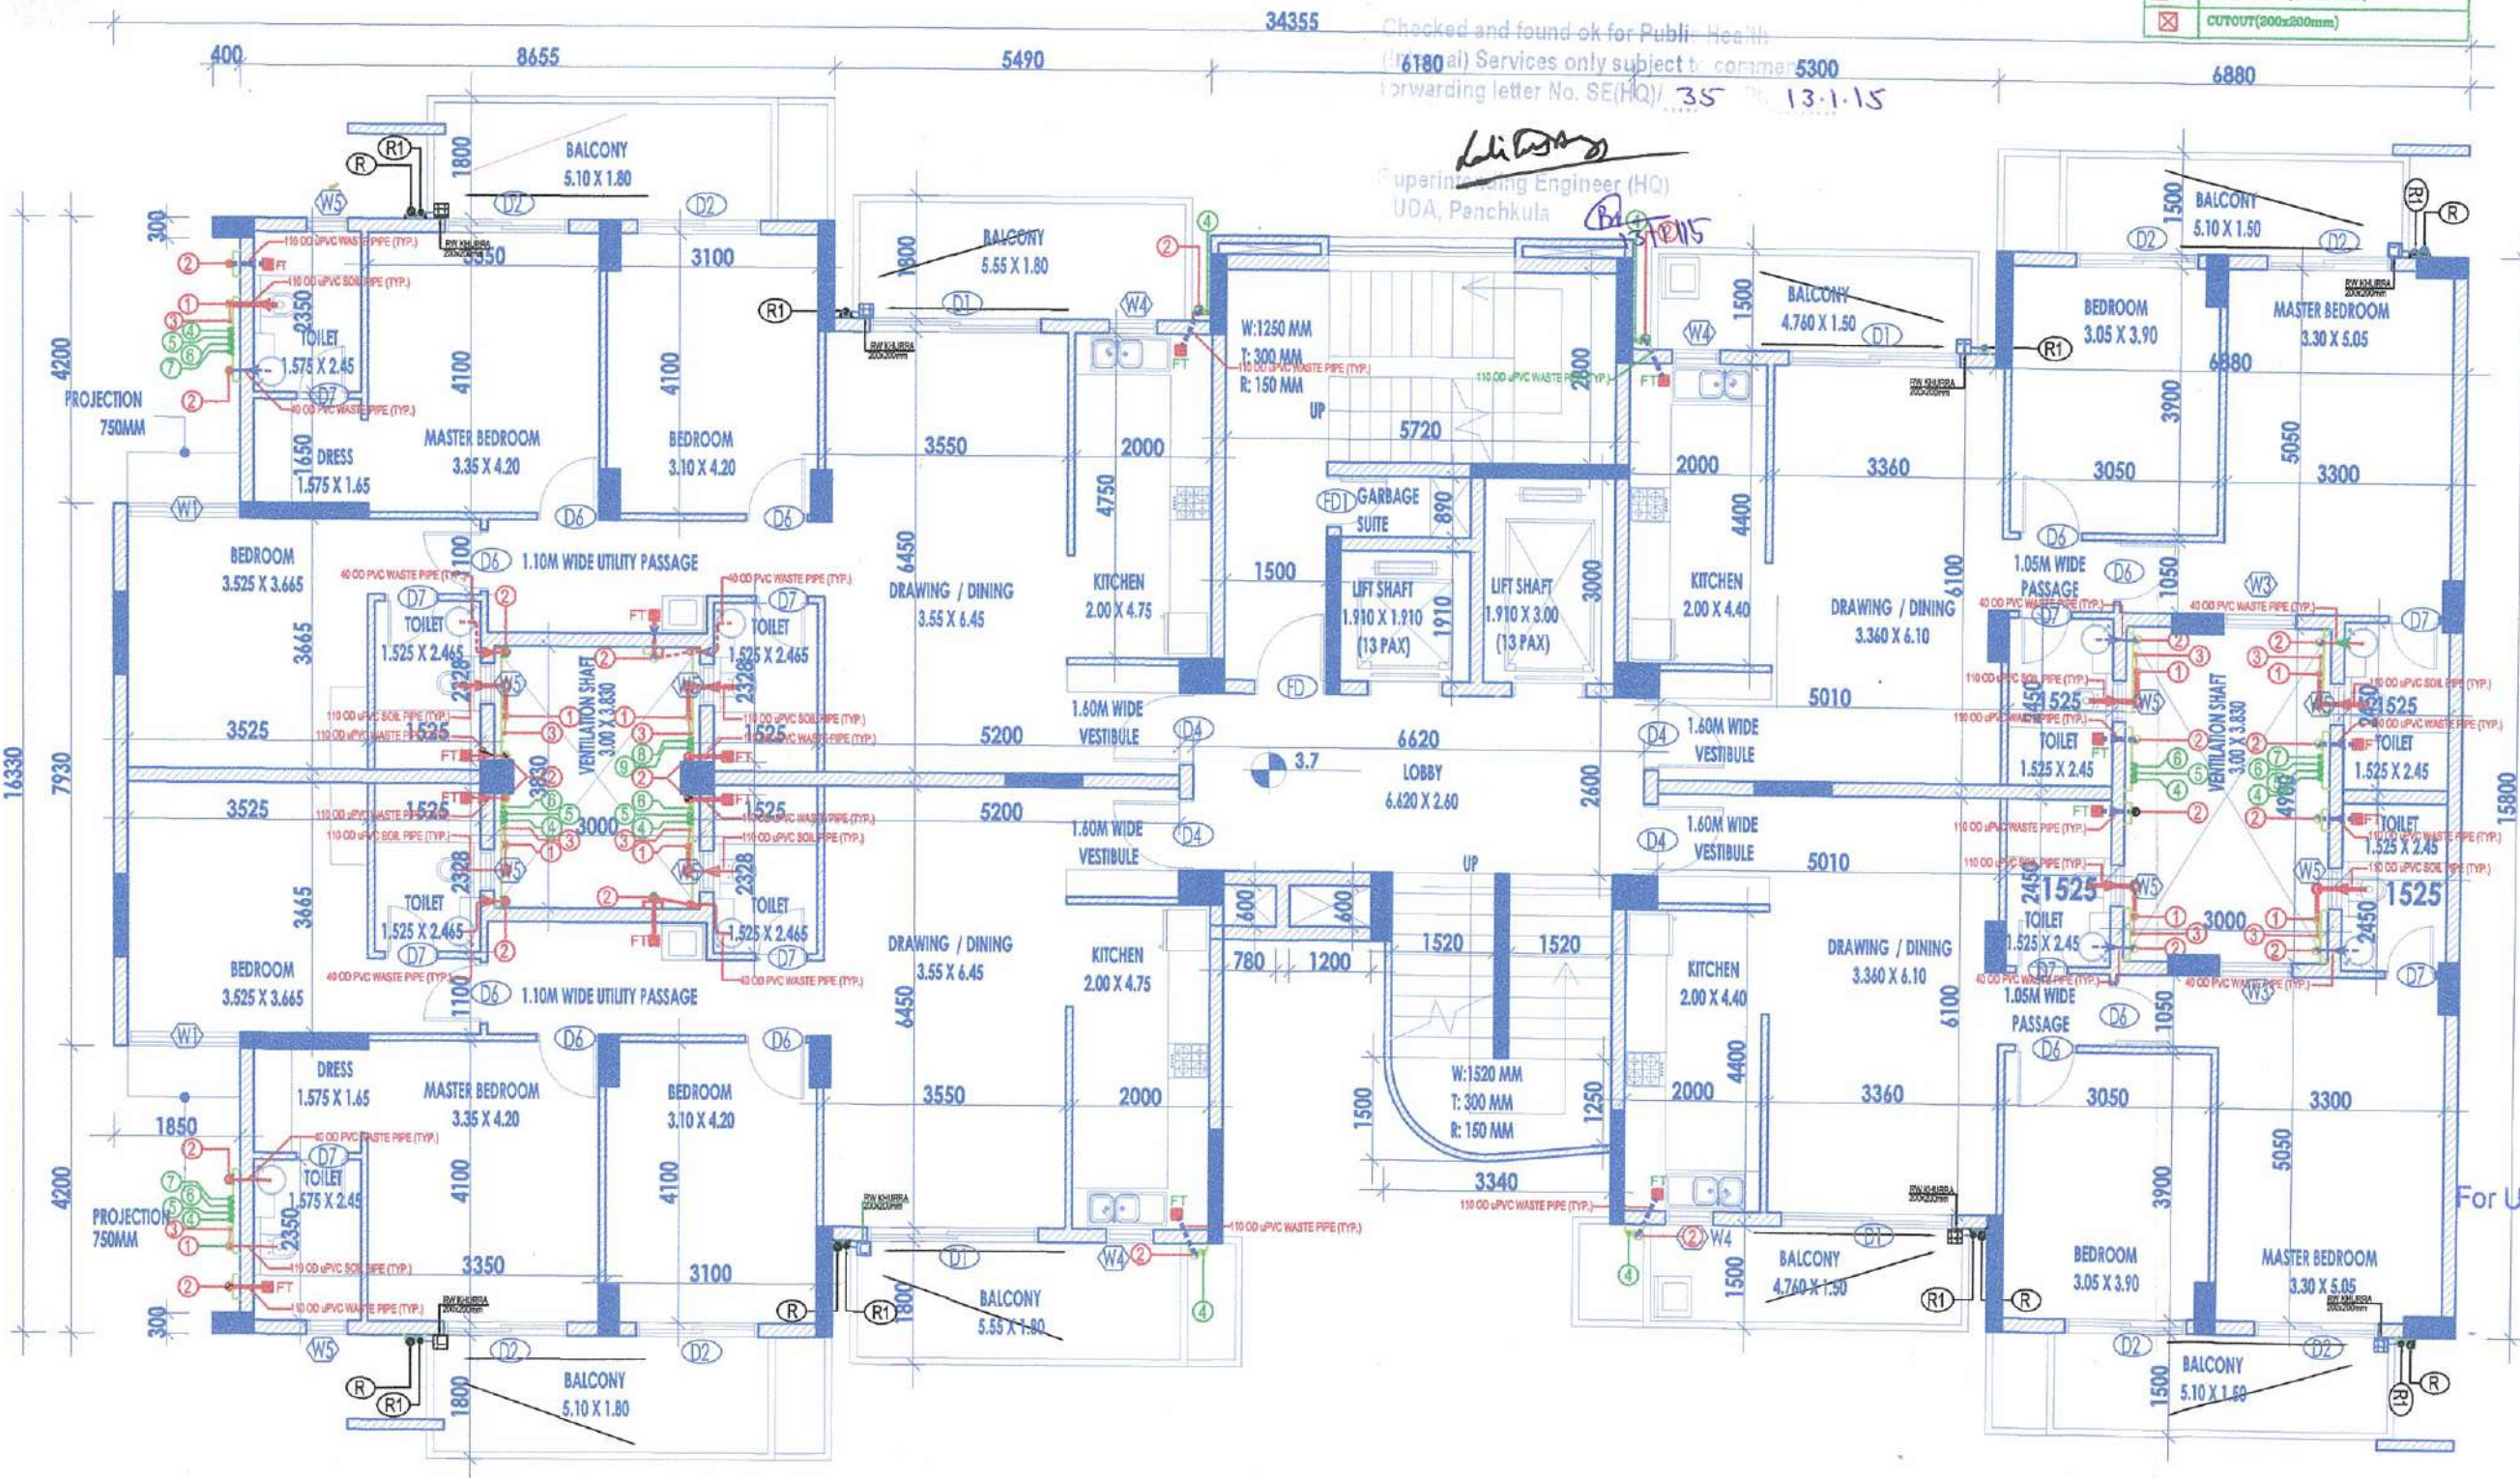

Client/Developer
UNIVERSE HEIGHTS (INDIA) PVT. LTD.

Architect
[Signature]

Structural Consultant
[Signature]

Electrical Consultant
[Signature]

Plumbing Consultant
[Signature]

Fire Fighting Consultant
[Signature]

Sanitary Engineer
[Signature]

Contractor
[Signature]

SUBMISSION DRAWING

Architect's Signature: [Signature]
Client's Signature: [Signature]

For Universe Heights (India) Pvt. Ltd.

Authorised Signatory
[Signature]

Project Name: PROPOSED BUILDING PLAN OF GROUP HOUSING SCHEME NAMED 'ASHOKA ANAND' MEASURING 12.3075 ACRES (LICENCE NO. 20 OF 2014 DATED 11.01.2014) IN SECTION-12, SOHNA ROAD DEVELOPED BY UNIVERSE HEIGHTS (INDIA) PVT. LTD.

Project Address: [Blank]

Drawing Title: TOWER B-C TYPICAL FLOOR

Project No.: [Blank]

Scale: [Blank]

Date: [Blank]

Checked and found ok for Public Health
(Internal) Services only subject to comments in
forwarding letter No. SE(HQ)/ 35 Dt. 13.11.15

Superintending Engineer (HQ)
HUDA, Panchkula

D.T.P. (HQ)
Member Secretary
B.P.C.

S.T.P. (G)
Member
B.P.C.

C.T.P. (Hr.)
Chairman
B.P.C.

AD

KARISHAN
KUMAR

SD
DEV
KUMAR

PA
PREM
KUMAR


ATP
PRERNA
SIHAG

LEGEND FOR VERTICAL PIPES

- 110 OD UPVC SOIL & VENT PIPE
- 110 OD UPVC WASTE & VENT PIPE
- 75 OD UPVC ANTI SYPHONAGE PIPE
- DOMESTIC WATER SUPPLY PIPE DINTAKE PIPE
- FLUSHING WATER SUPPLY PIPE DINTAKE PIPE
- DOMESTIC WATER SUPPLY FROM HYDRO-PNEUMATIC SYSTEM FOR UPPER THREE FLOORS.
- HOT WATER PIPE FROM SOLAR TO M.BED ROOM
- DOMESTIC RISER PIPE TO O.H.TANK
- FLUSHING RISER PIPE TO O.H.TANK
- 110 OD UPVC RAIN WATER PIPE
- 75 OD UPVC RAIN WATER PIPE

FT FLOOR TRAP(110x110mm)

CUTOUT(200x200mm)

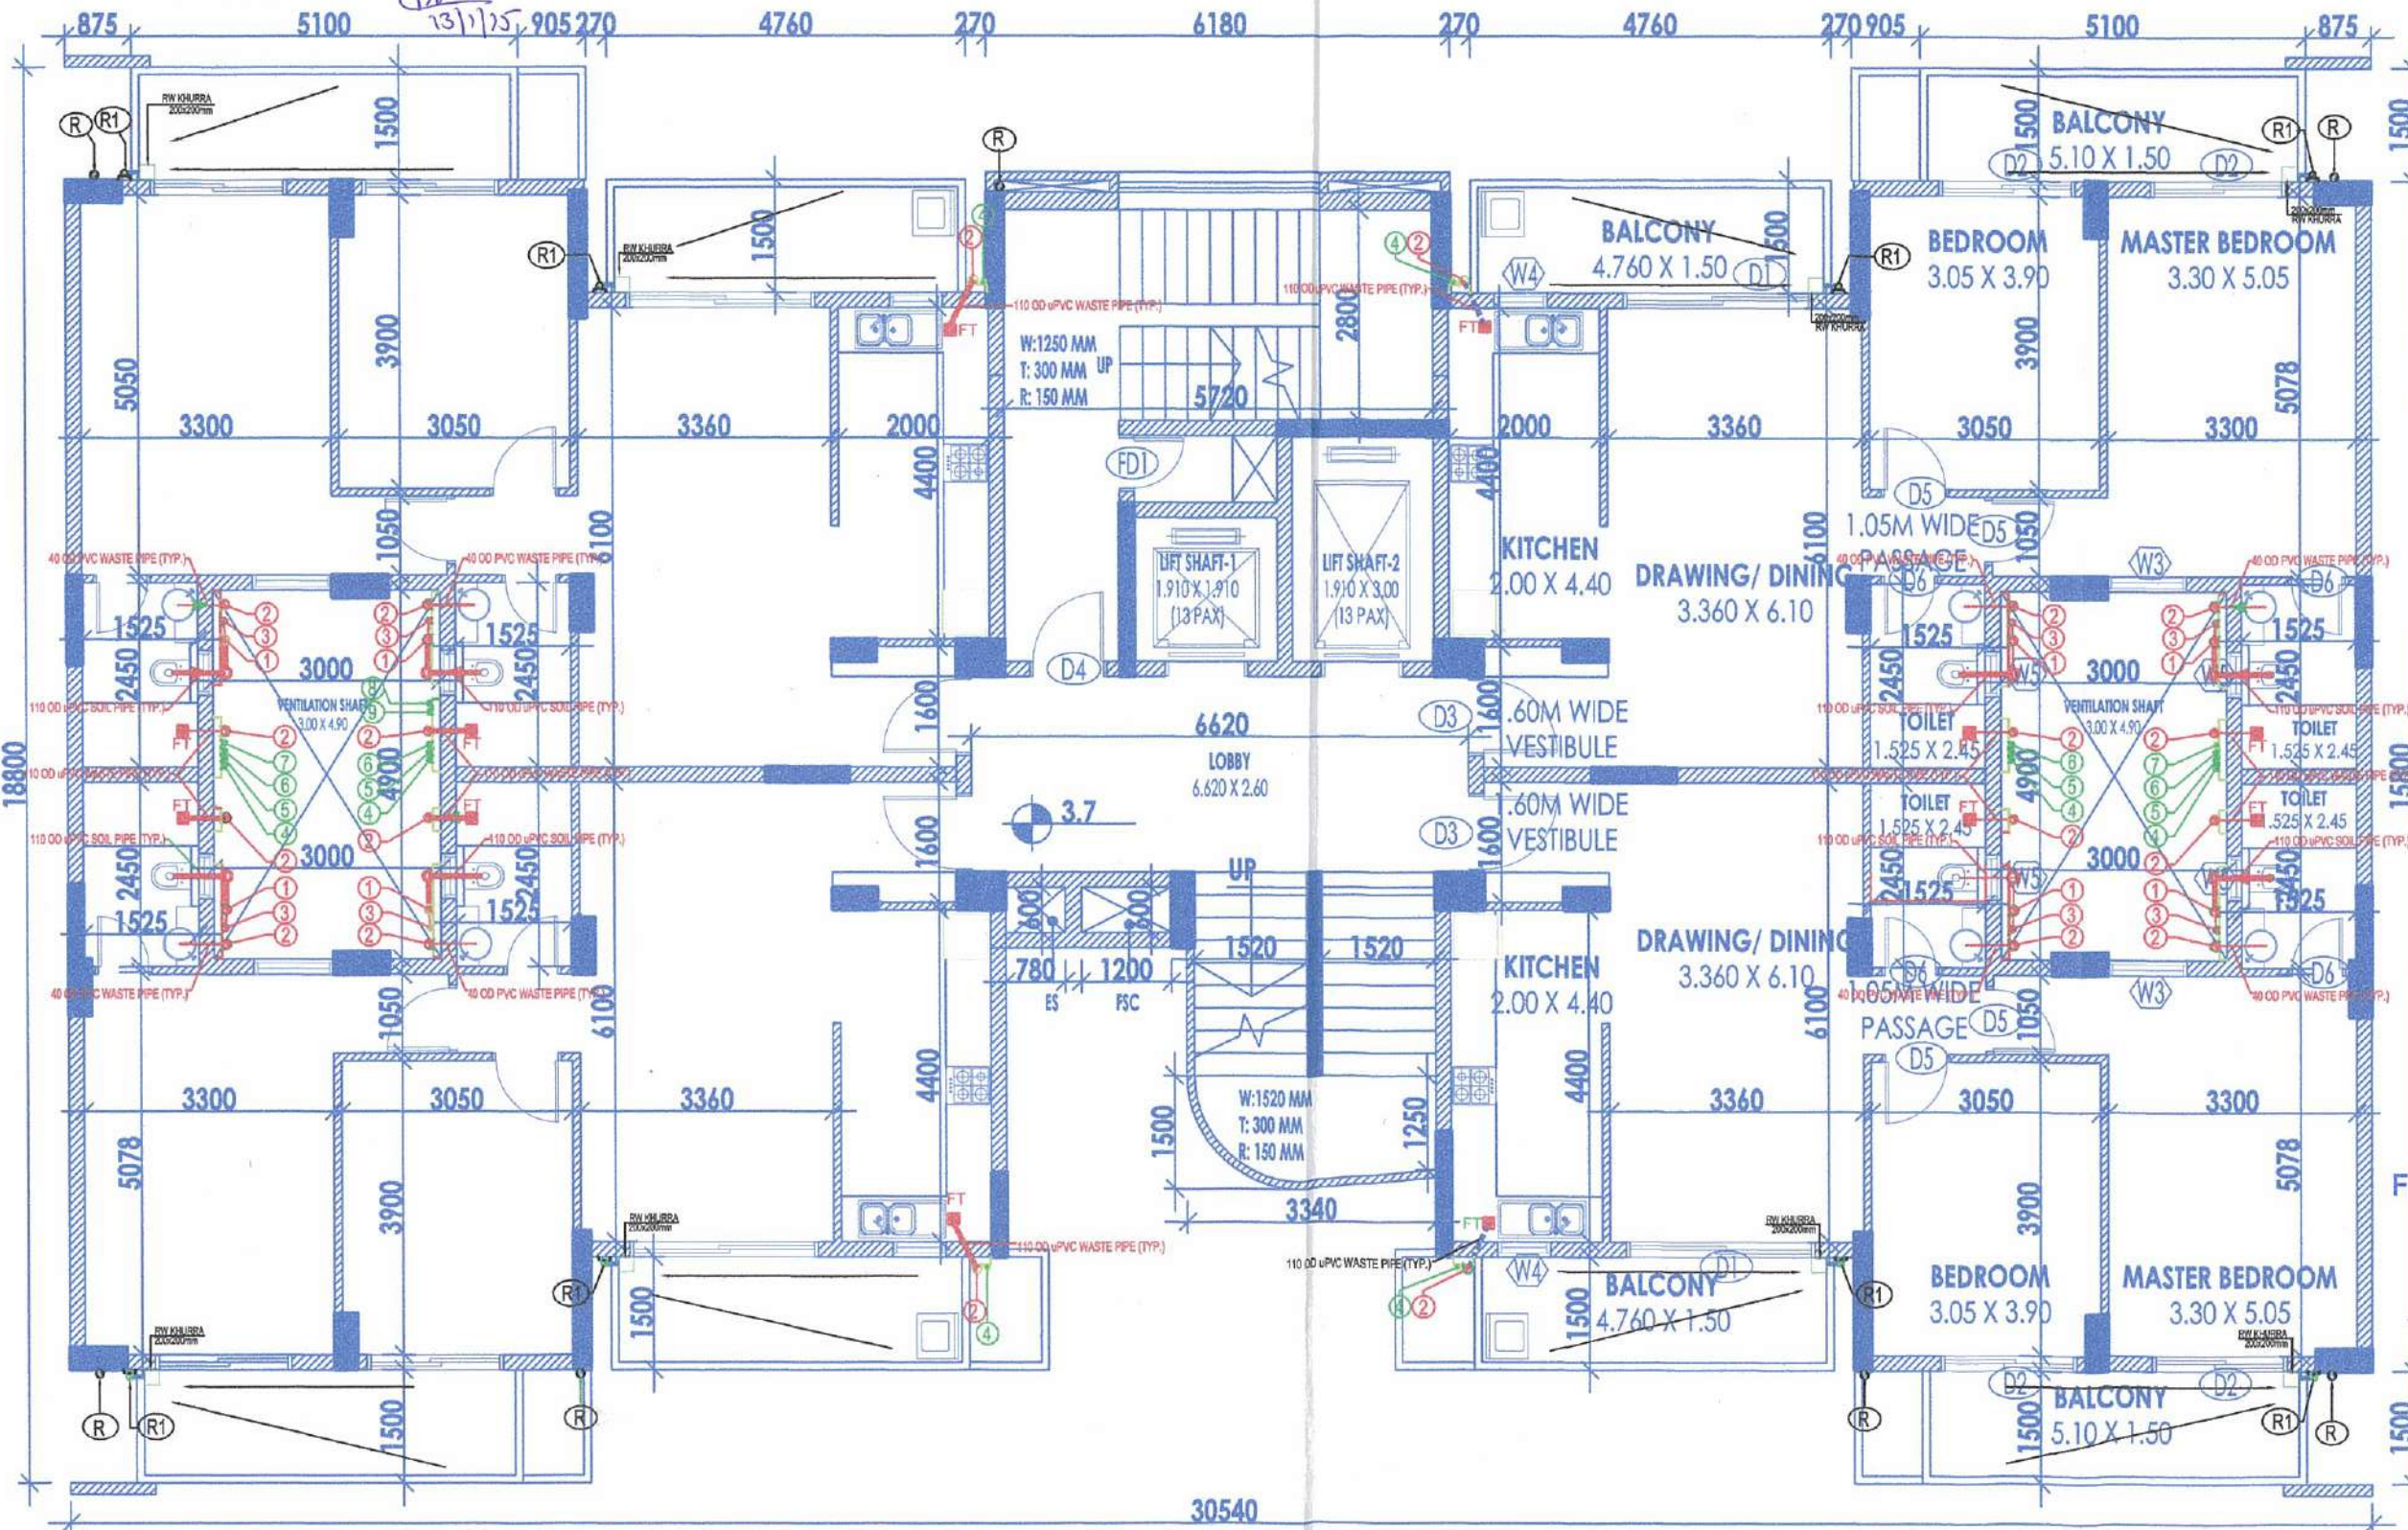

Client/Developer
UNIVERSE HEIGHTS (INDIA) PVT. LTD.

Architect/Designer
For Universe Heights (India) Pvt. Ltd.

Submission Drawing

Architect's Signature

Client's Signature

Key Plan

For Universe Heights (India) Pvt. Ltd.

Authorised Signatory

Project Name
PROPOSED BUILDING PLANS FOR 11.50% RESERVE

Project No.
SER-08


Drawing Title
TOWER C-C TYPICAL FLOOR

Project No.
Scale
Date

LEGEND FOR VERTICAL PIPES

①	110 OD UPVC SOL & VENT PIPE
②	110 OD UPVC WASTE & VENT PIPE
③	75 OD UPVC ANTI-SIPHONAGE PIPE
④	DOMESTIC WATER SUPPLY PIPE INTAKE PIPE
⑤	FLUSHING WATER SUPPLY PIPE INTAKE PIPE
⑥	DOMESTIC WATER SUPPLY FROM HYDRO-PNEUMATIC SYSTEM FOR UPPER THREE FLOORS
⑦	HOT WATER PIPE FROM SOLAR TO MIXED ROOM
⑧	DOMESTIC RISER PIPE TO O.H. TANK
⑨	FLUSHING RISER PIPE TO O.H. TANK
⑩	110 OD UPVC RAIN WATER PIPE
⑪	75 OD UPVC RAIN WATER PIPE

PT FLOOR TRAP (110x110mm)
CUTOUT (800x200mm)

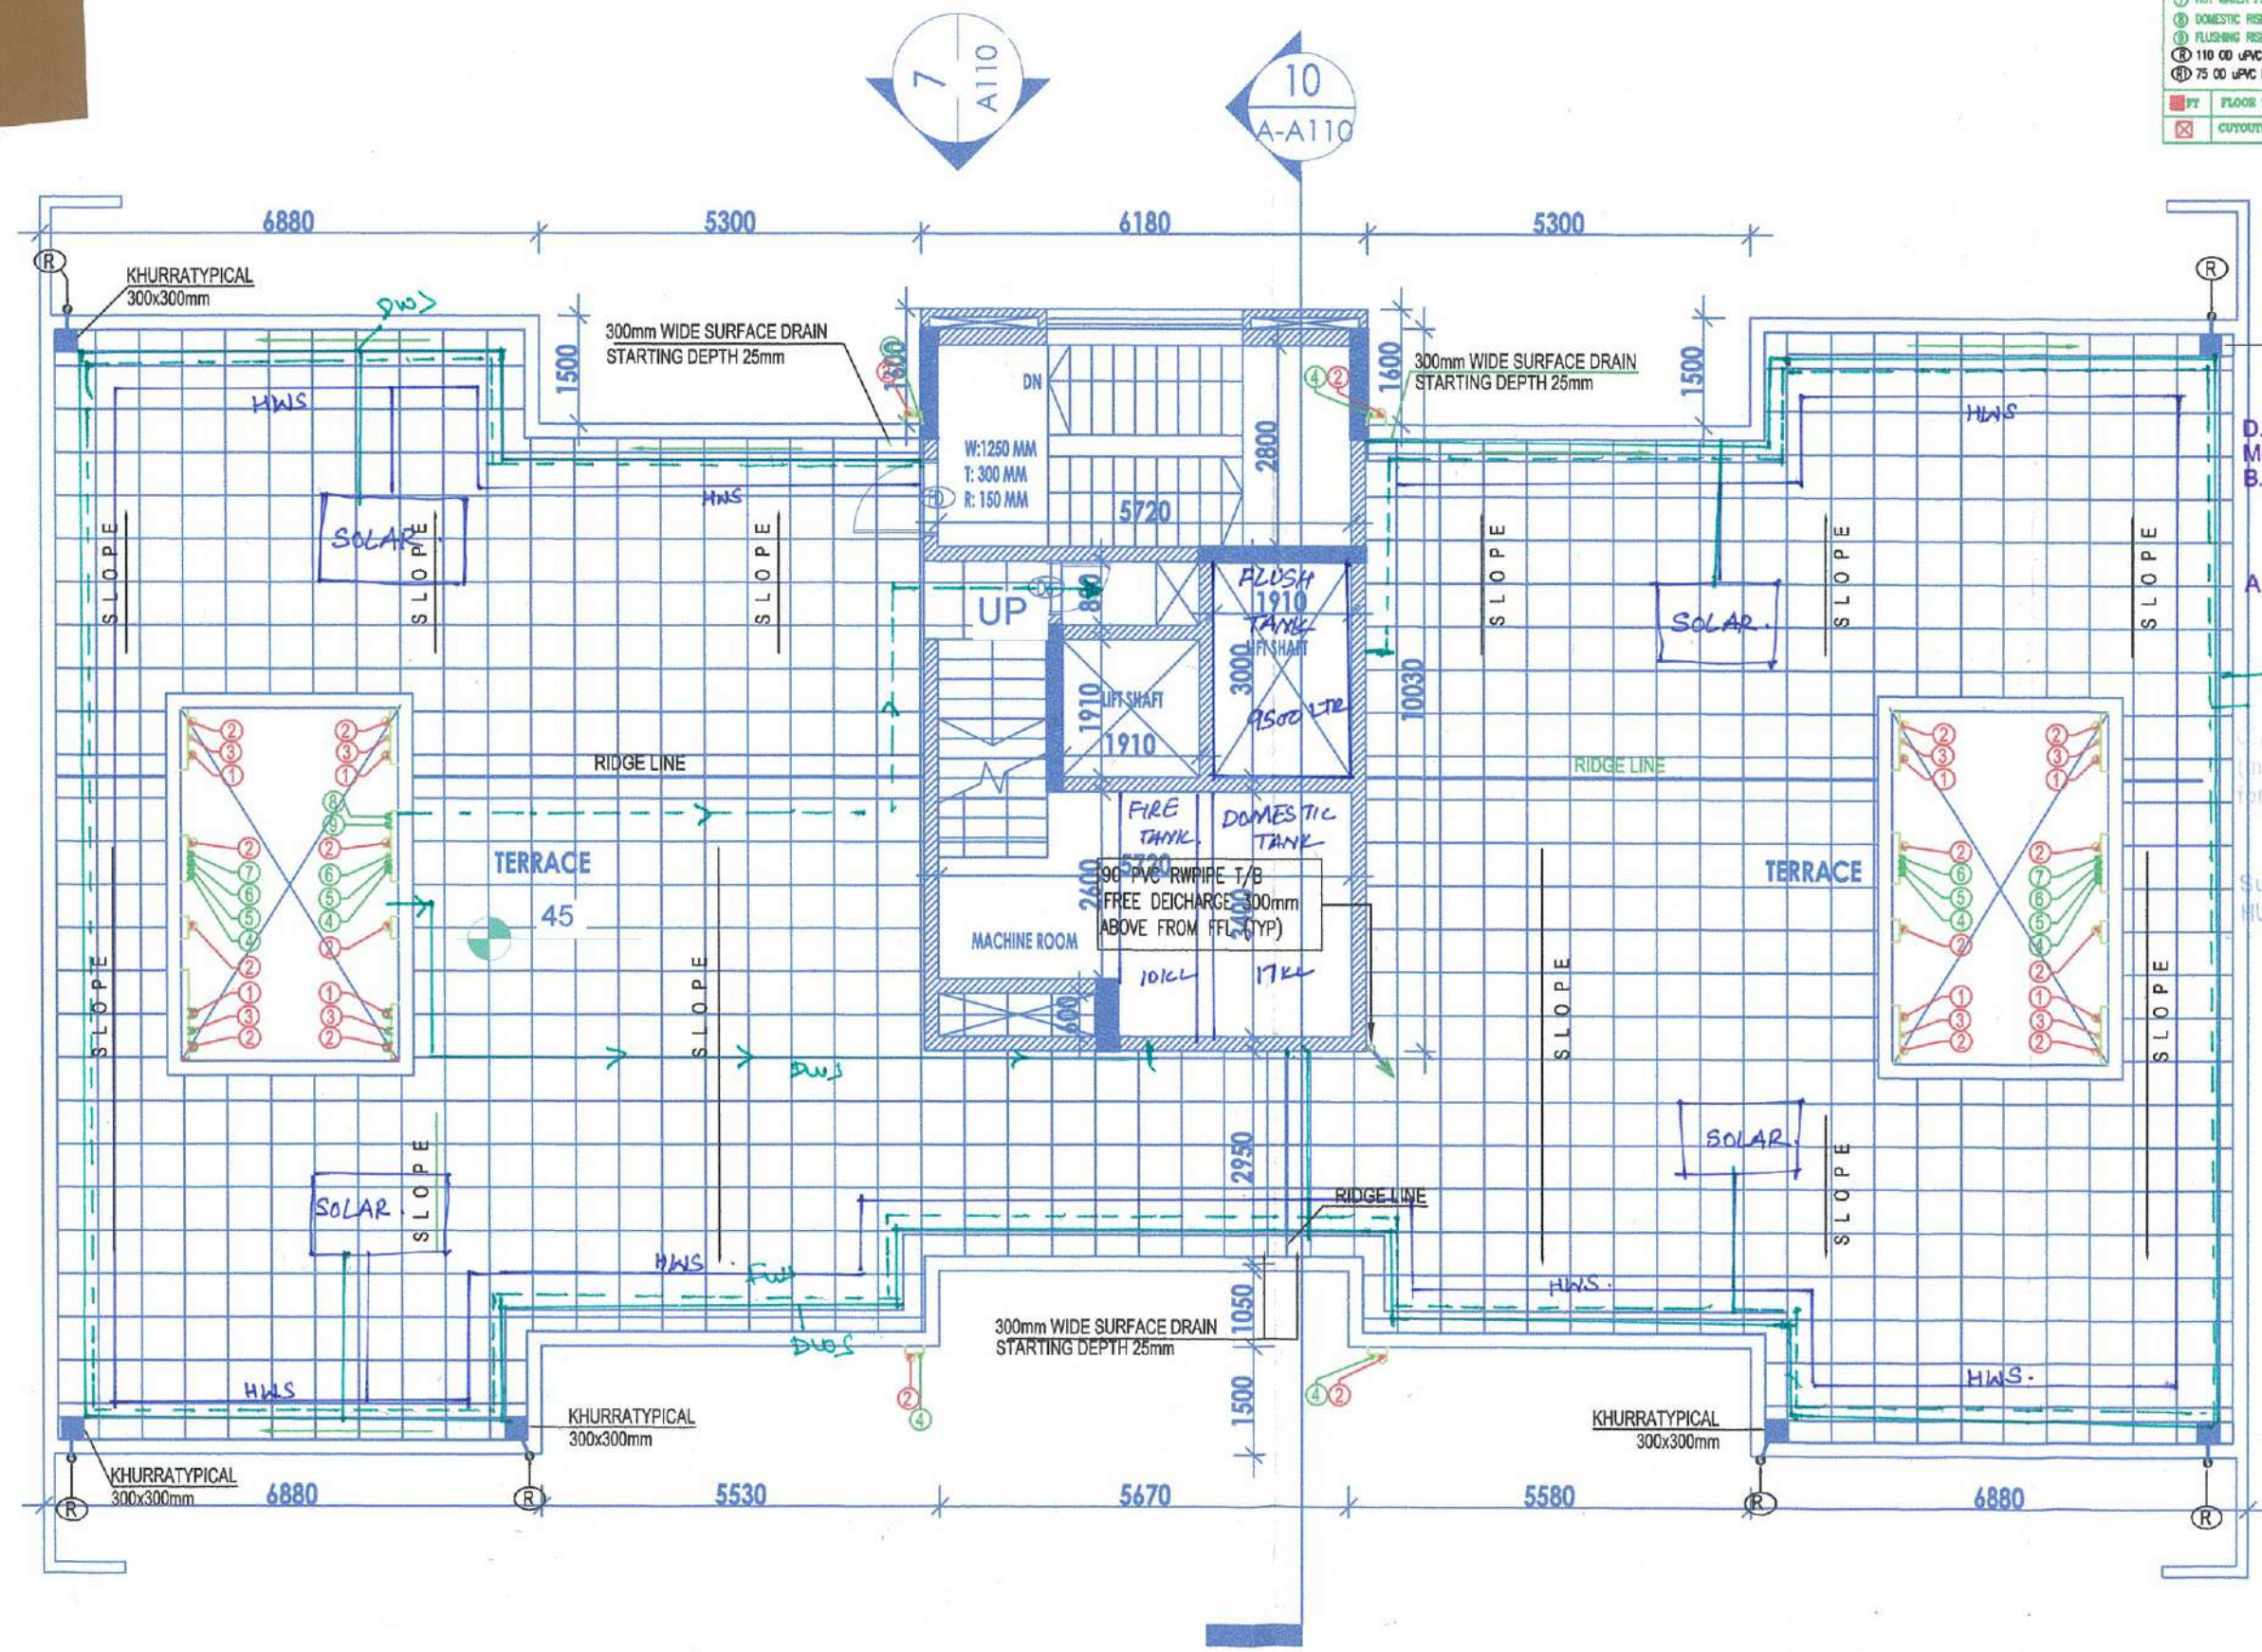

CP
D.T.P. (HQ)
Member Secretary
B.P.C.

bl
S.T.P. (G)
Member
B.P.C.

C.T.P. (Hr.)
Chairman
B.P.C.

AD
JD
KARISHAN
KUMAR

SD
DEV
KUMAR

PA
PRIYAM

ATP
PRERN
SIHA

Checked and found correct by *[Signature]*
(Internal) Services only subject to comments in
forwarding letter No. SE(HQ)/3.5 Dt. 13.1.15

[Signature]
Superintending Engineer (HQ)
HUDA, Panchkula

UNIVERSE HEIGHTS (INDIA) PVT. LTD.
Address: *[Redacted]*
Plot No. 10, Sector 10, Gurgaon, Haryana 122001
Phone: 01294 200000
Fax: 01294 200001
Email: *[Redacted]*

Discipline: *[Redacted]*
Drawing Title: *[Redacted]*

SUBMISSION DRAWING
Architect's Signature: *[Redacted]*
Client's Signature: *[Redacted]*

For Universe Heights (India) Pvt. Ltd.

[Signature]
Authorised Signatory

Project Name: PROPOSED BUILDING PLAN OF GROUP HOUSING SCHEME
KAMALI "ASHRAH ANAND" MANSION 13278 ACRES
(DISTRICT NO. 22 OF 2014 SA-100 11.30.2014) IN SECTION-
31, SOHNA BEING DEVELOPED BY UNIVERSE HEIGHTS
(INDIA) PVT. LTD.
Project Address: Group Housing Scheme
near to
Sohna, Haryana
Drawing Title: TOWER C-C TERRACE FLOOR
Project No: 11/10
Scale: As indicated
Date: 07/04/2014