

LEGEND FOR VERTICAL PIPES

- ① 110 OD uPVC SOIL & VENT PIPE
- ② 110 OD uPVC WASTE & VENT PIPE
- ③ 75 OD uPVC ANTI SYPHONAGE PIPE
- ④ DOMESTIC WATER SUPPLY PIPE DN.TAKE PIPE
- ⑤ FLUSHING WATER SUPPLY PIPE DN.TAKE PIPE
- ⑥ DOMESTIC WATER SUPPLY FROM HYDROPNEUMATIC SYSTEM FOR UPPER THREE FLOORS.
- ⑦ HOT WATER PIPE FROM SOLAR TO M.BED ROOM
- ⑧ DOMESTIC RISER PIPE TO O.H.TANK
- ⑨ FLUSHING RISER PIPE TO O.H.TANK
- Ⓡ 110 OD uPVC RAIN WATER PIPE
- Ⓡ 75 OD uPVC RAIN WATER PIPE

FT FLOOR TRAP(140x110mm)

CUTOUT(200x200mm)

D.T.P. (Hr.)
Member Secretary
B.P.C.

S.T.P. (G)
Member
B.P.C.

C.T.P. (Hr.)
Chairman
B.P.C.

A.D.
KARISHAN
KUMAR


S.D.
DEV
KUMAR

P.A.
PREM
KUMAR

A.T.P.
PRERNA
SHAG

(Internal) Services only subject to comments in forwarding letter No. SE(HQ) 35 D. 13.1.15

Superintending Engineer (Hr.)
HUDA, Panipat

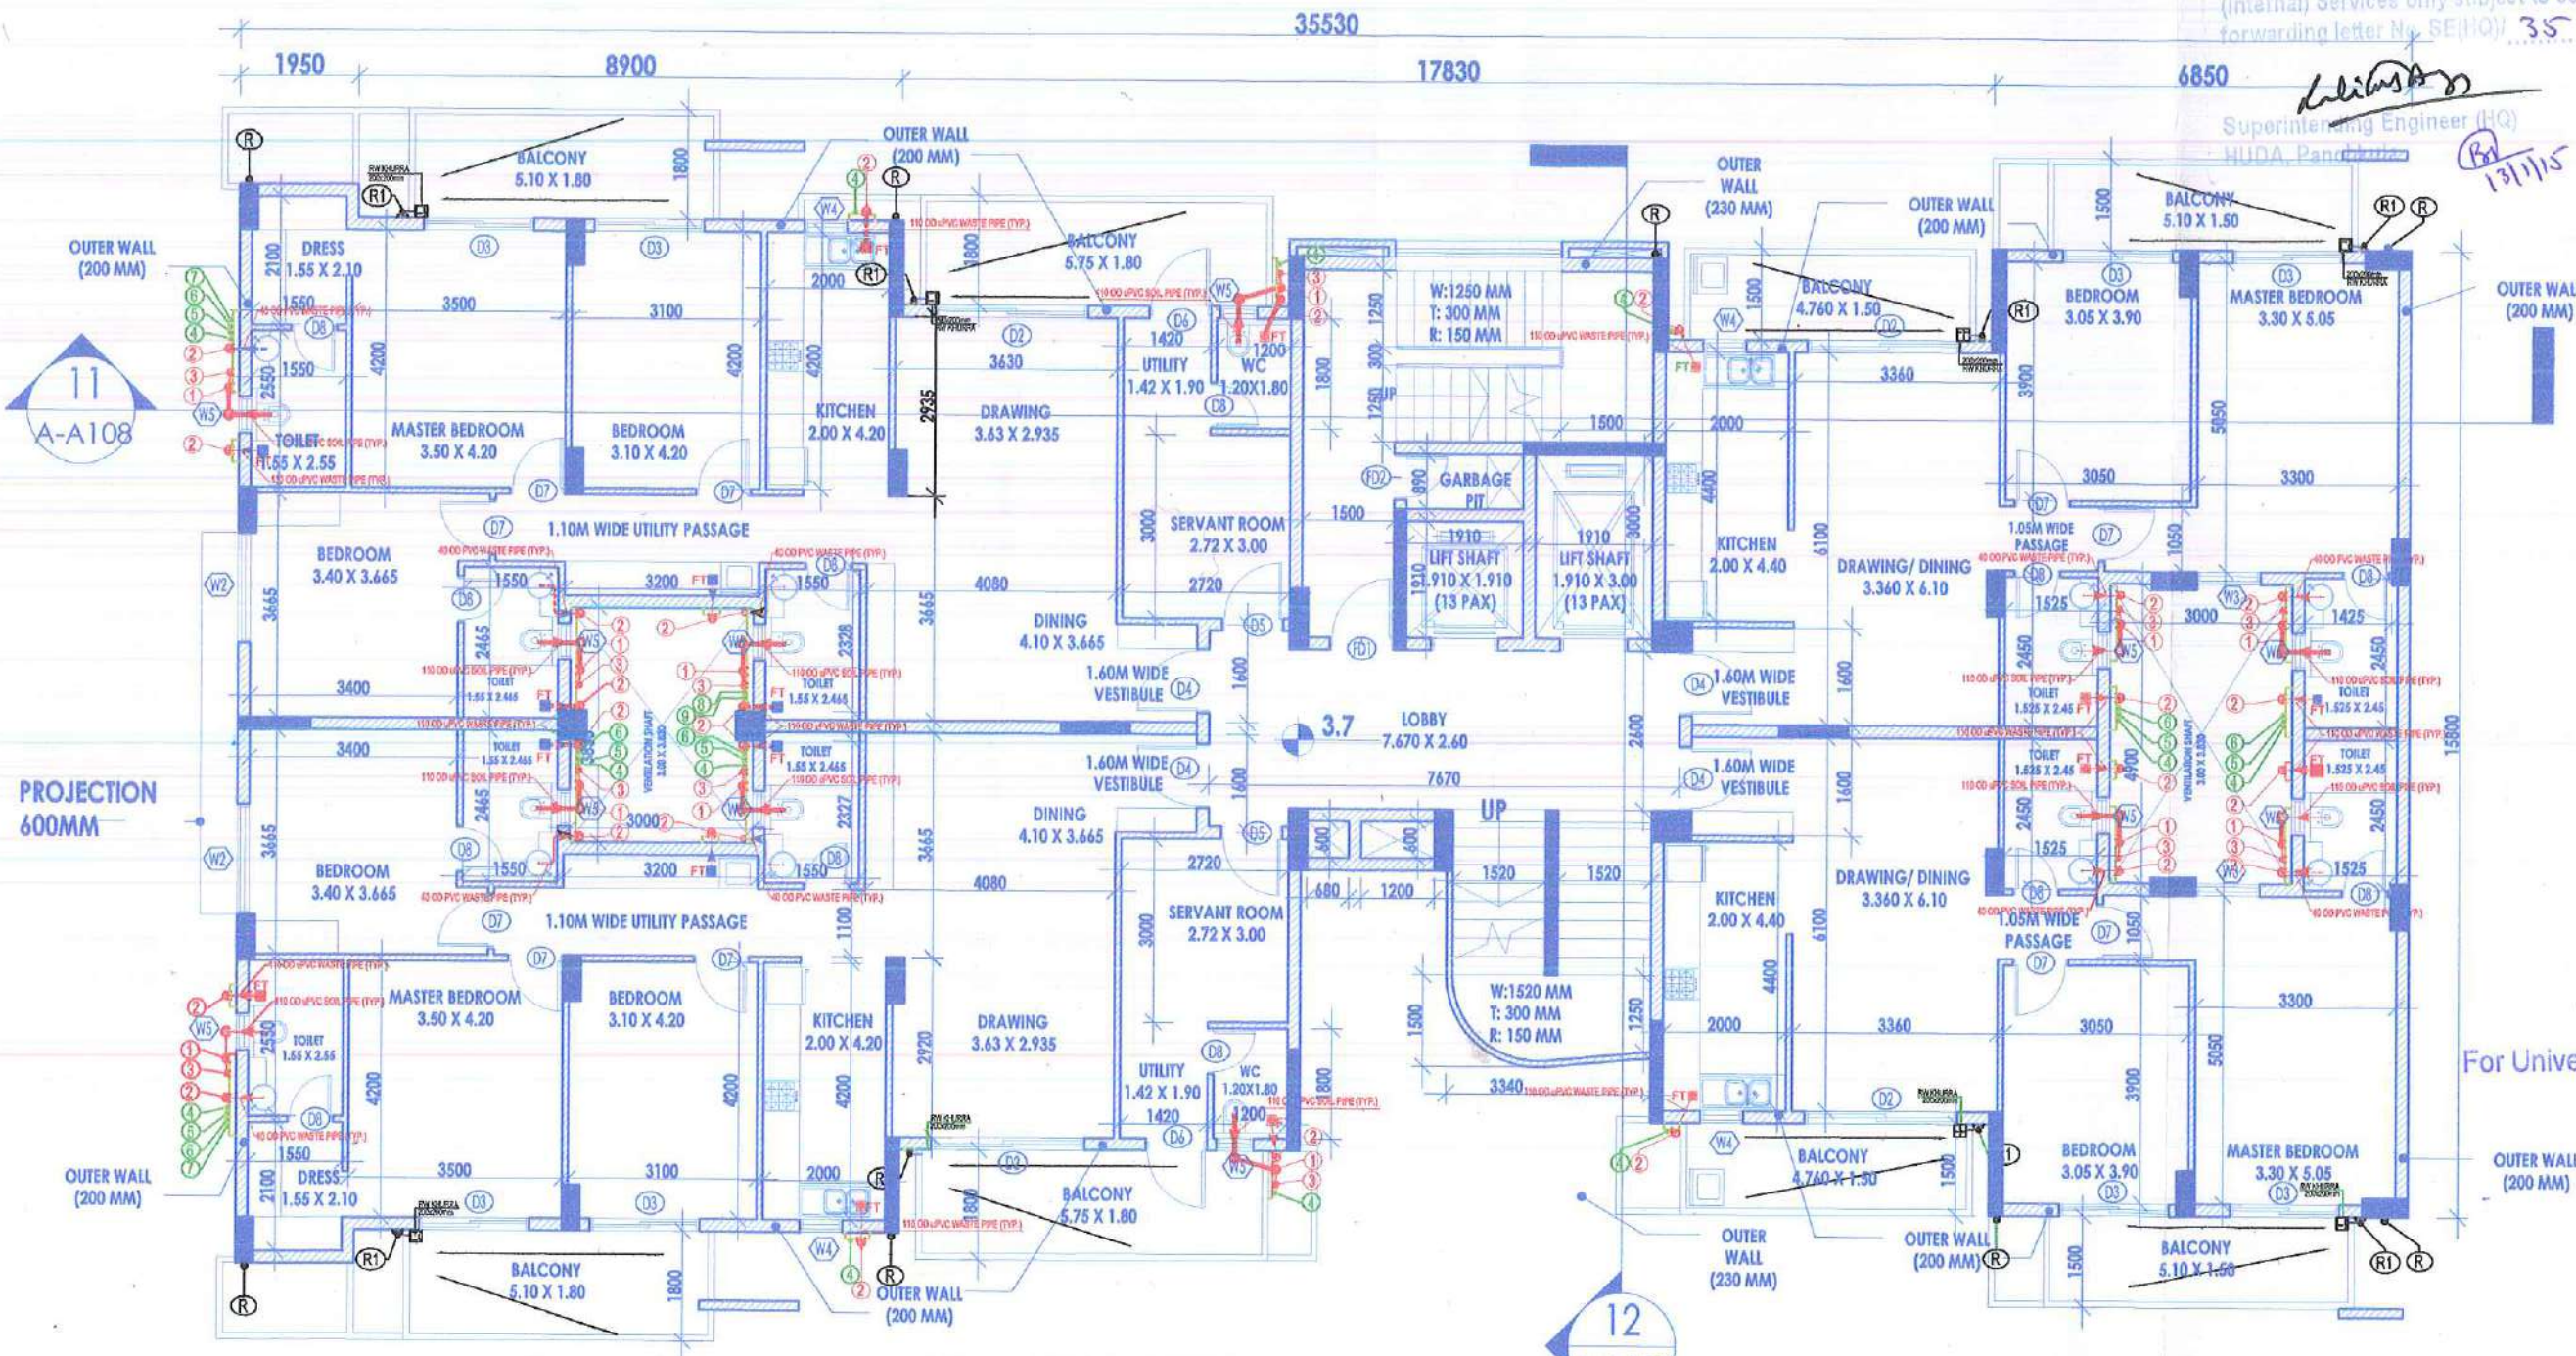

FIRST FLOOR

UNIVERSE HEIGHTS (INDIA) PVT. LTD.

Project Name
PROJECTED BUILDING PLAN OF GROUP HOUSING SCHEME
NAHARI "PANDANA ANNOOT" ADJACENT TO 325th ACRES
GEORGE NO. 28 OF 2014 DATED 11.06.2014 IN SECTION-
33, SONHA NARI DEVELOPED BY UNIVERSE HEIGHTS
(INDIA) PVT. LTD.
Project Address
Sector 28,
Gurgaon, Haryana

Submission Drawing

Author's Signature

Client's Signature

For Universe Heights (India) Pvt. Ltd.

Authorised Signatory

Project Name

Project Address

Project Name

Project Address

Project Name

Project Address

Project Name

Project Address

Project Name

Project Address