

D.T.P. (H.Q.)
 Member Secretary
 B.P.C.

S.T.P. (G)
 Member
 B.P.C.

C.T.P. (Hr.)
 Chairman
 B.P.C.

AD
 JD
 KARISHAN
 KUMAR

SD
 DEV
 KUMAR

PA
 PREM
 KUMAR


ATP
 PRERN
 SIHAG

LEGEND FOR VERTICAL PIPES

①	110 OD uPVC SOIL & VENT PIPE
②	110 OD uPVC WASTE & VENT PIPE
③	75 OD uPVC ANTI-SYPHONAGE PIPE
④	DOMESTIC WATER SUPPLY PIPE (INTAKE PIPE)
⑤	FLUSHING WATER SUPPLY PIPE (INTAKE PIPE)
⑥	DOMESTIC WATER SUPPLY FROM HYDRO-PNEUMATIC SYSTEM FOR UPPER THREE FLOORS
⑦	HOT WATER PIPE FROM SOLAR TO H.BED ROOM
⑧	DOMESTIC RISER PIPE TO O.H.TANK
⑨	FLUSHING RISER PIPE TO O.H.TANK
⑩	110 OD uPVC RAIN WATER PIPE
⑪	75 OD uPVC RAIN WATER PIPE
FT	FLOOR TRAP (10x110mm)
CUTOUT	CUTOUT (200x200mm)

Checked and found ok for Public Health
 (16180 ai) Services only subject to commercial
 Forwarding letter No. SE(HQ)/35 dt. 13.1.15

Superintending Engineer (HO)
 UDA, Panchkula

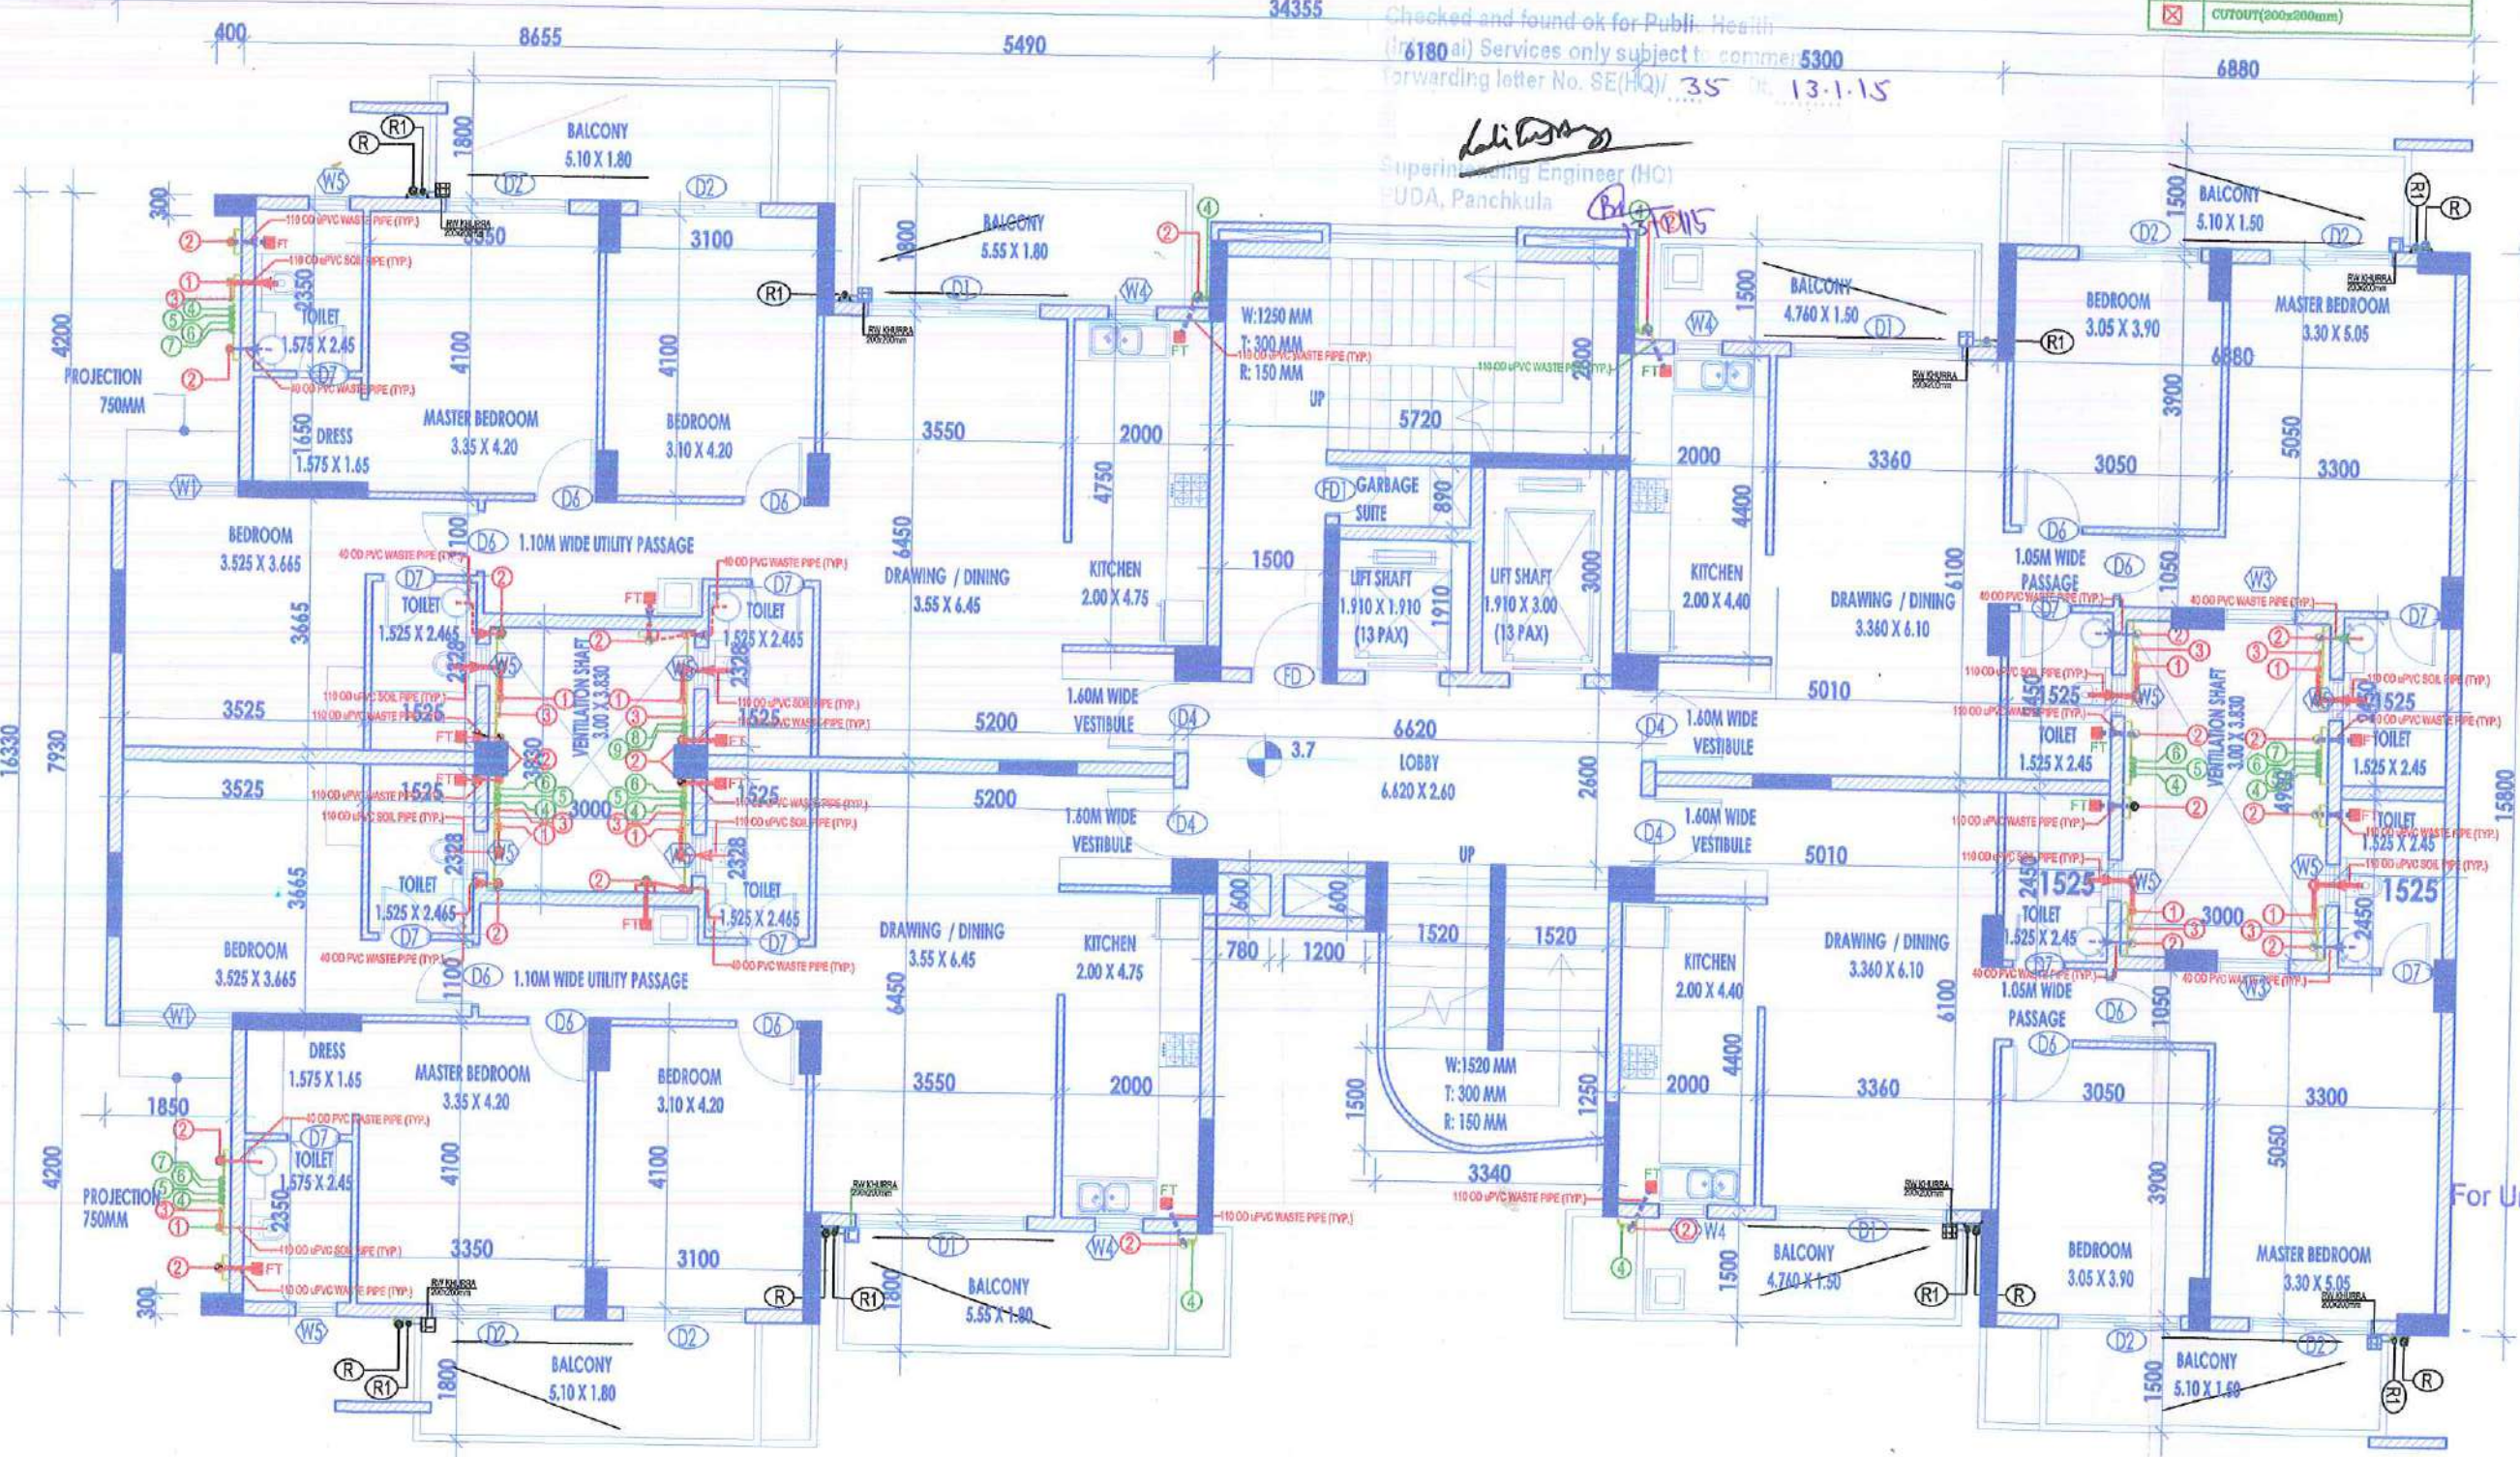

UNIVERSE HEIGHTS (INDIA) PVT. LTD.

Address:

22 Plot No. 1, Sector 10, Gurgaon, Haryana

Phone: +91 11 40000000

Website: www.universeheights.com

Project Manager: Mr. Anil Kumar

Project Engineer: Mr. Anil Kumar

Project Architect: Mr. Anil Kumar

Project Designer: Mr. Anil Kumar

Project Draftsman: Mr. Anil Kumar

Project Checker: Mr. Anil Kumar

Project Approver: Mr. Anil Kumar

SUBMISSION DRAWING

Architect's Signature: _____
 Client's Signature: _____

For Universe Heights (India) Pvt. Ltd.
 Key Plan

Authorised Signatory

Project Name:
 PROPOSED BUILDING PLAN OF GROUP HOUSING SCHEME
 NABH "ADARSH ANAND" HOUSING 10.50 ACRES
 (LOCATED IN SECTOR 10, GURGAON, HARYANA)
 (DEVELOPED BY UNIVERSE HEIGHTS
 (INDIA) PVT. LTD.)

Drawing Title:
 TOWER B-C TYPICAL FLOOR

Drawing No.: 95R-05

Drawing Date: 14/01/15

Drawing Scale: As indicated

Drawing Sheet: 01/01/01