


D.T.P. (HQ)
 Member Secretary
 B.P.C.

S.T.P. (G)
 Member
 B.P.C.

C.T.P. (Hr.)
 Chairman
 B.P.C.

A.D. J.D. S.D. P.A. A.T.P.
 JAYASHAN DEV KUMAR PREM KUMAR PRERNA SHAG

- LEGEND FOR VERTICAL PIPES**
- ① 110 OD UPVC SOIL & VENT PIPE
 - ② 110 OD UPVC WASTE & VENT PIPE
 - ③ 75 OD UPVC ANTI SYPHONAGE PIPE
 - ④ DOMESTIC WATER SUPPLY PIPE OUTTAKE PIPE
 - ⑤ FLUSHING WATER SUPPLY PIPE OUTTAKE PIPE
 - ⑥ DOMESTIC WATER SUPPLY FROM HYDRO-PNEUMATIC SYSTEM FOR UPPER THREE FLOORS.
 - ⑦ HOT WATER PIPE FROM SOLAR TO MIXED ROOM
 - ⑧ DOMESTIC RISER PIPE TO OLLIANK
 - ⑨ FLUSHING RISER PIPE TO OLLIANK
 - ⑩ 110 OD UPVC RAIN WATER PIPE
 - ⑪ 75 OD UPVC RAIN WATER PIPE
- FT FLOOR TRAP (100x110mm)
 CUTOUT (200x200mm)

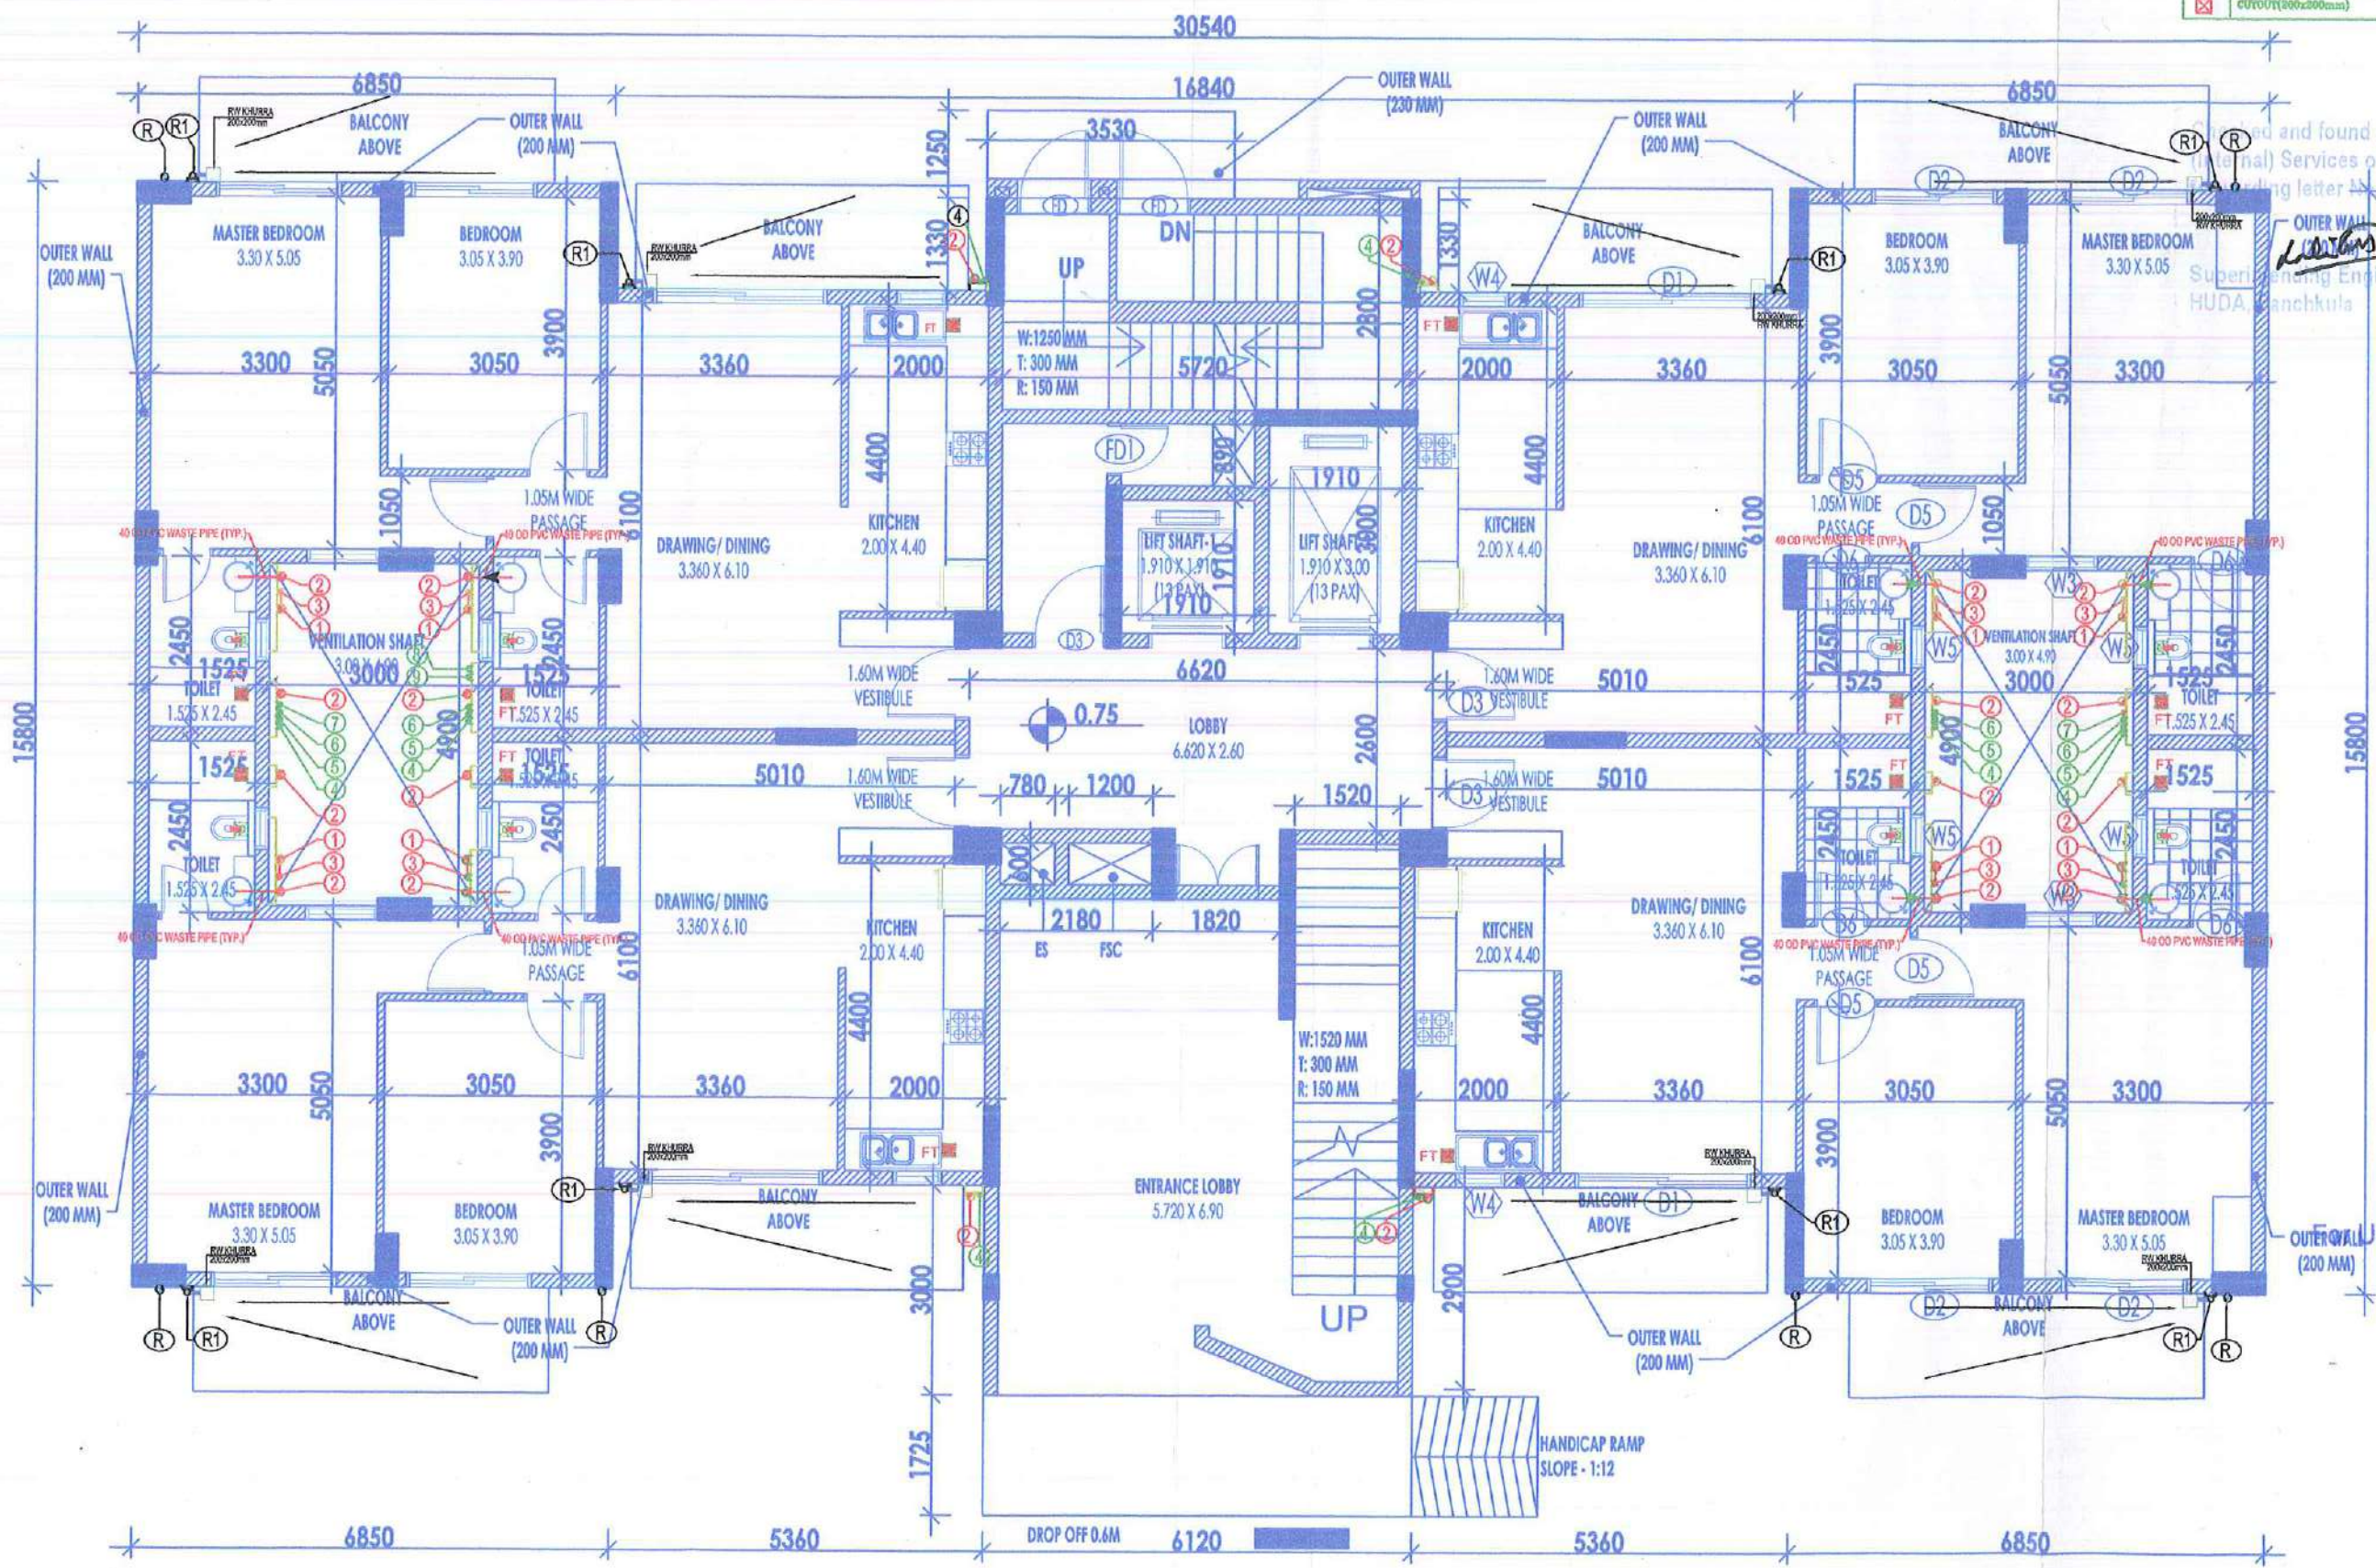

and found ok for Public Health
 (Internal) Services only subject to comments in
 the letter SE(HQ) 3.5 DL 13.115
 Superintending Engineer (H.C.)
 HUDA, Gurgaon
 13/11/15

Client/Developer	UNIVERSE HEIGHTS (INDIA) PVT. LTD.
Architect	
Structural Consultant	CHANDRA SHEKHAR SINGH, CHANDRA SHEKHAR SINGH & ASSOCIATES, 110, Sector 14, Gurgaon, Haryana - 122001
MEP Consultant	MEP CONSULTANTS, 110, Sector 14, Gurgaon, Haryana - 122001
Electrical Consultant	ELECTRICAL CONSULTANTS, 110, Sector 14, Gurgaon, Haryana - 122001
Sanitary & Plumbing Consultant	SANITARY & PLUMBING CONSULTANTS, 110, Sector 14, Gurgaon, Haryana - 122001
Fire Fighting Consultant	FIRE FIGHTING CONSULTANTS, 110, Sector 14, Gurgaon, Haryana - 122001
Cost Consultant	COST CONSULTANTS, 110, Sector 14, Gurgaon, Haryana - 122001
Quantity Surveyor	QUANTITY SURVEYORS, 110, Sector 14, Gurgaon, Haryana - 122001
Interior Designer	INTERIOR DESIGNERS, 110, Sector 14, Gurgaon, Haryana - 122001
Other Consultants	

SUBMISSION DRAWING

Architect's Signature _____
 Client's Signature _____

Universe Heights (India) Pvt. Ltd.
 Authorised Signatory
 SER-07

Project Name: TOWER C-C
 Drawing Title: TOWER C-C GROUND FLOOR
 Drawing No.: SER-07
 Scale: 1:100
 Date: 13/11/15