


LEGEND FOR VERTICAL PIPES

- ① 110 OD UPVC SOL & VENT PIPE
- ② 110 OD UPVC WASTE & VENT PIPE
- ③ 75 OD UPVC RAIN SUPPLY PIPE
- ④ DOMESTIC WATER SUPPLY PIPE OUTTAKE PIPE
- ⑤ FLUSHING WATER SUPPLY PIPE OUTTAKE PIPE
- ⑥ DOMESTIC WATER SUPPLY FROM HYDRO-PNEUMATIC SYSTEM FOR UPPER THREE FLOORS
- ⑦ HOT WATER PIPE FROM SOLAR TO MIXED ROOM
- ⑧ DOMESTIC RISER PIPE TO O.H.TANK
- ⑨ FLUSHING RISER PIPE TO O.H.TANK
- ⑩ 110 OD UPVC RAIN WATER PIPE
- ⑪ 75 OD UPVC RAIN WATER PIPE

■ FLOOR TRAP (10x110mm)
■ CUTOFF (80x200mm)

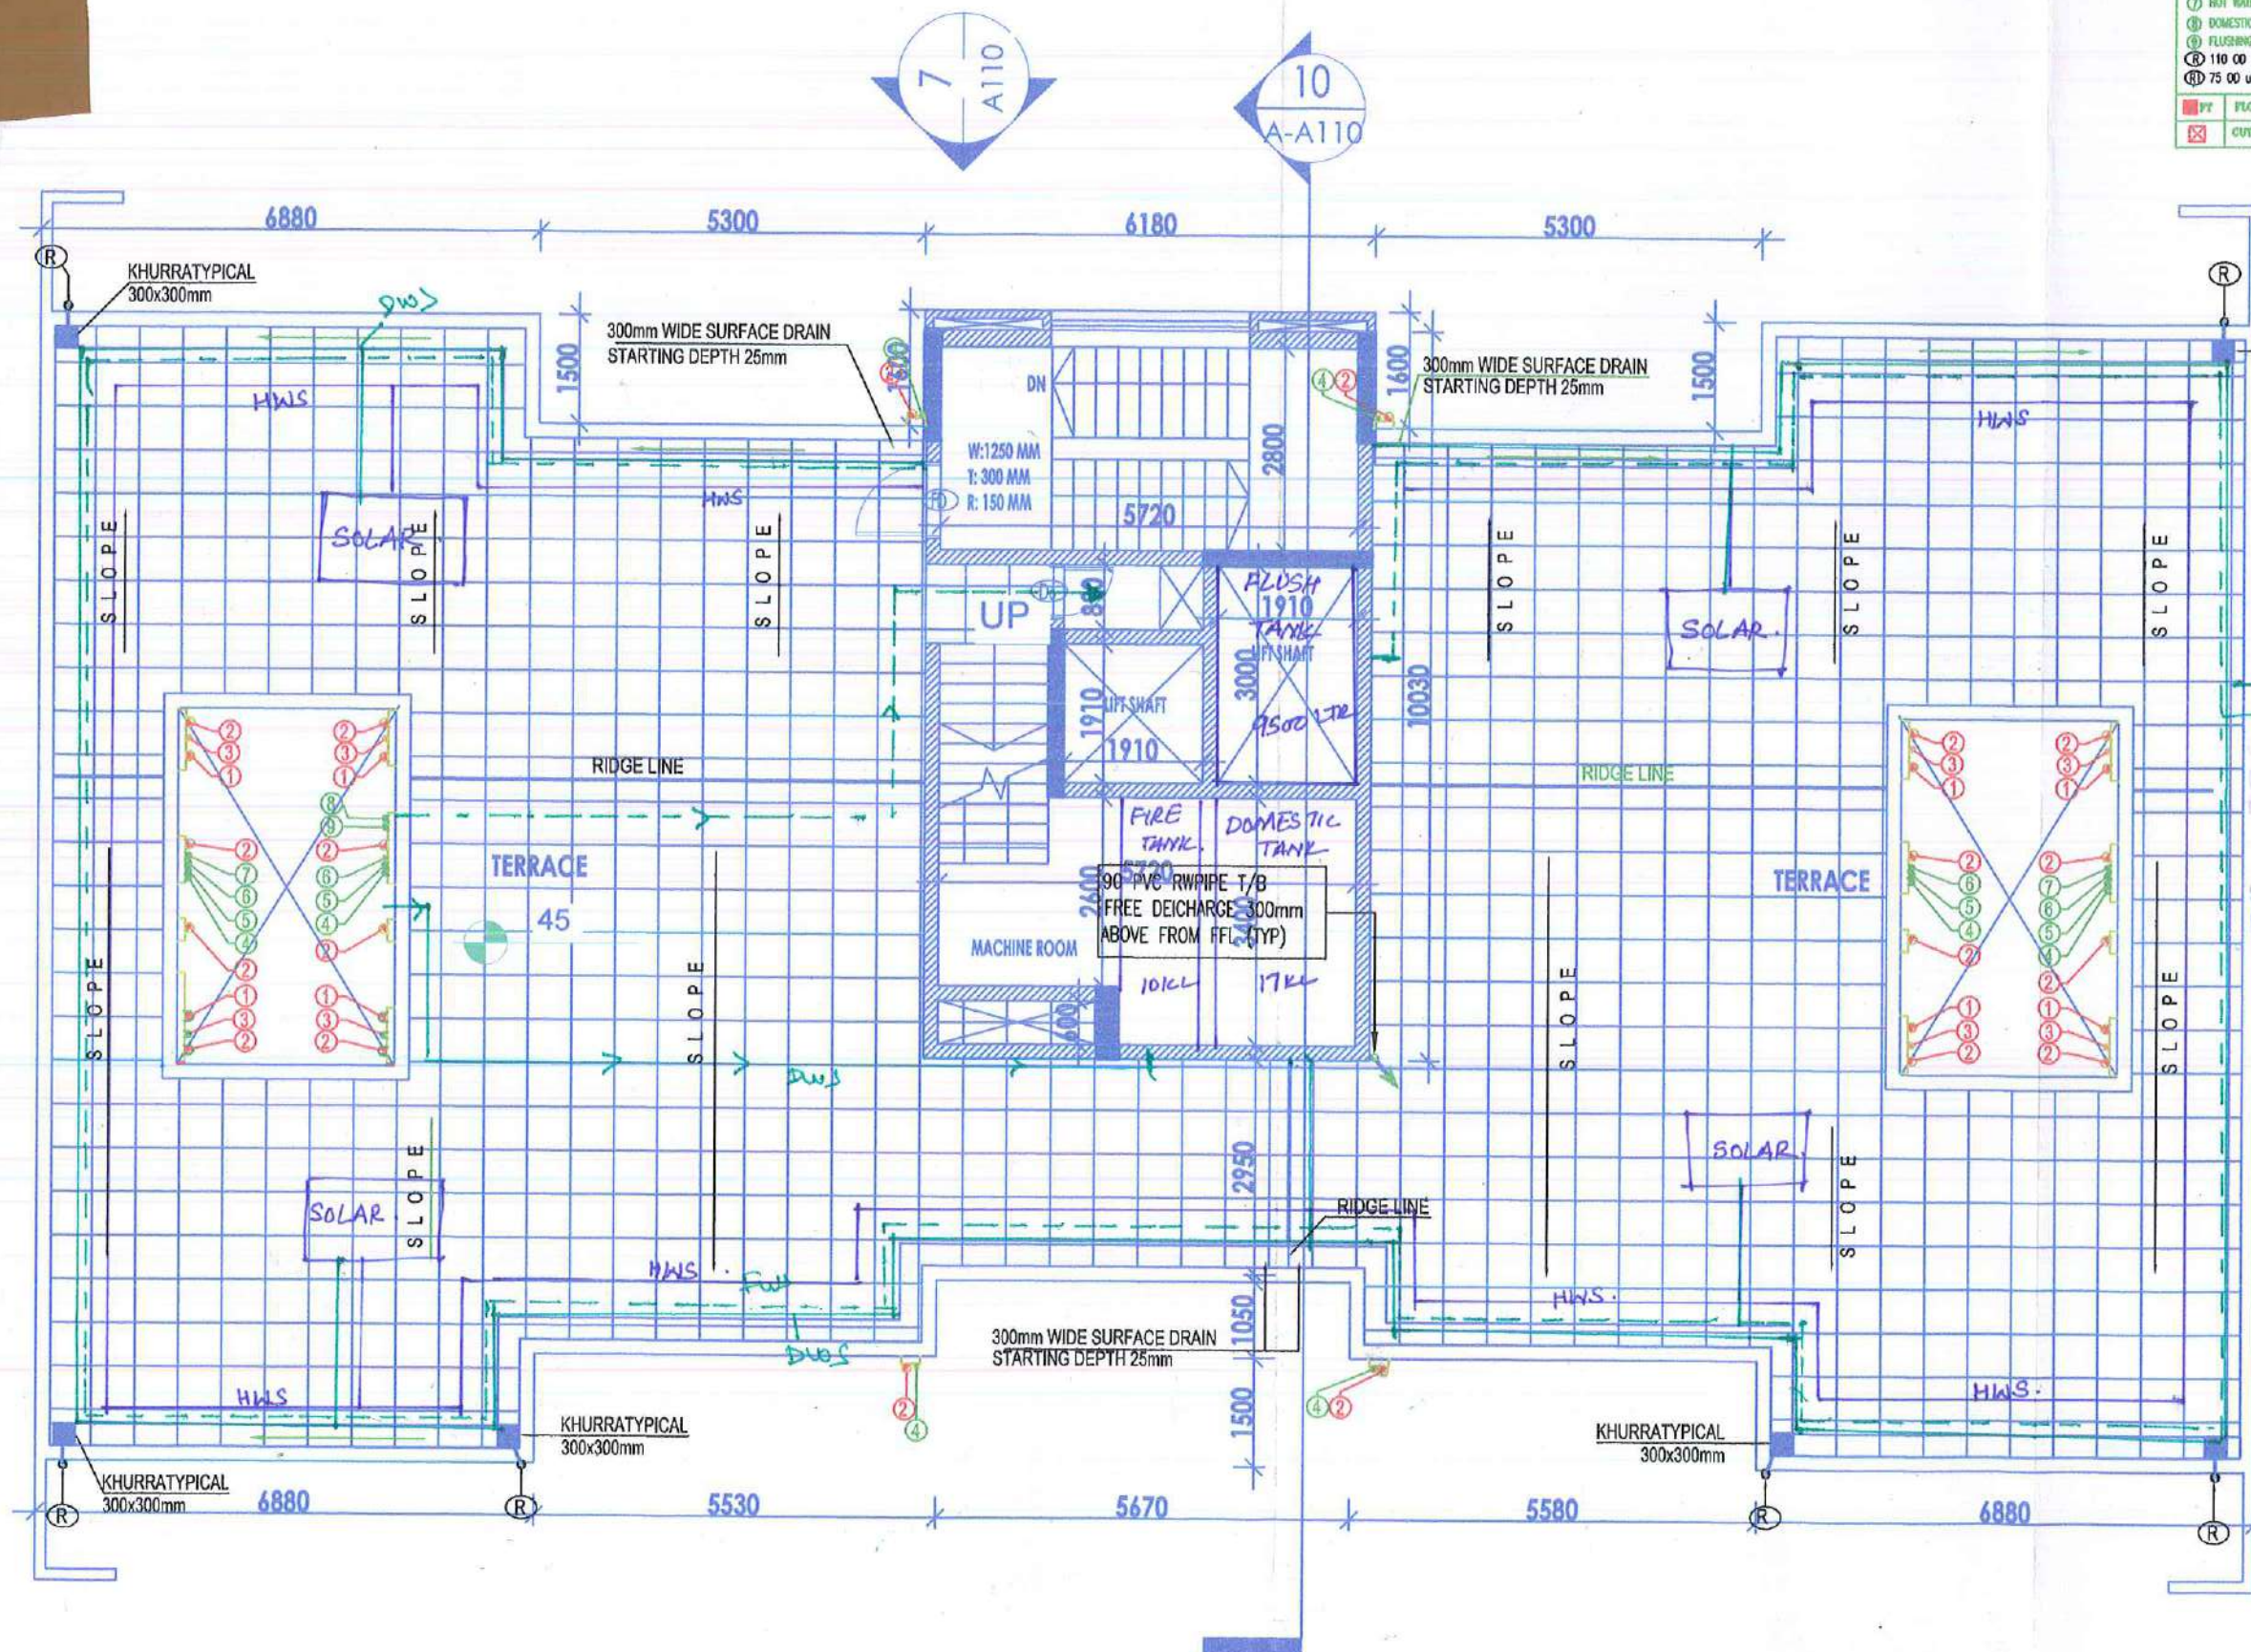

KHURRATYPICAL
 300x300mm
 D.T.P. (HQ)
 Member Secretary
 B.P.C.

S.T.P. (G)
 Member
 B.P.C.

C.T.P. (Hr.)
 Chairman
 B.P.C.

AD
 JD
 KARISHAN
 KUMAR

SD
 DEV
 KUMAR

PA
 P. V.

ATP
 PRERN
 SIHA

Checked and found ok for P. V. (Hr.)
 (Internal) Services only subject to comments in
 forwarding letter No. SE(HQ)/ 35 Dt. 13.1.15

Superintending Engineer (HQ)
 MUDA, Panchkula

13/1/15
 UNIVERSE HEIGHTS (INDIA) PVT. LTD.

SUBMISSION DRAWING

For Universe Heights (India) Pvt. Ltd.

Authorised Signatory

Project Name

Drawing Title

TOWER C-C TERRACE FLOOR

Project No.

Date

13/1/15