



**IMP. LEVELS FOR HOUSING**

1. BASEMENT LEVEL (FINISHED FLOOR LVL) = -2943 LVL
2. EXTENDED BASEMENT ROOF TOP SLAB = +500' +700 LVL
3. 1<sup>ST</sup> LVL (FIRE PASSAGE) = +500' +1100 LVL
4. G.R.LVL = +400 LVL
5. PAVEMENT LVL / LAWN LVL = +1100 LVL
6. TOWER GROUND FLOOR FINISH = +1350 LVL
7. FLOOR TO FLOOR HEIGHT = 3550 MM
8. N.G.LVL (R.P.P) = -1200 LVL

**IMP. NOTE:-**  
 SETBACKS TO BE CROSS-CHECKED BY A SENIOR PERSON WHO SHALL BE ACCOUNTABLE LATER ON.

**NOTE:-**  
 1) GRID :- 3000X3000  
 2) ALL DIMENSIONS OF INDIVIDUAL TOWER CONSIDER OUTER COLUMN FACE TO OUTER COLUMN FACE

**FOR INDIVIDUAL TOWER LAYOUT REFER RESPECTIVE TOWER DRAWINGS**

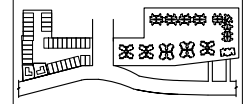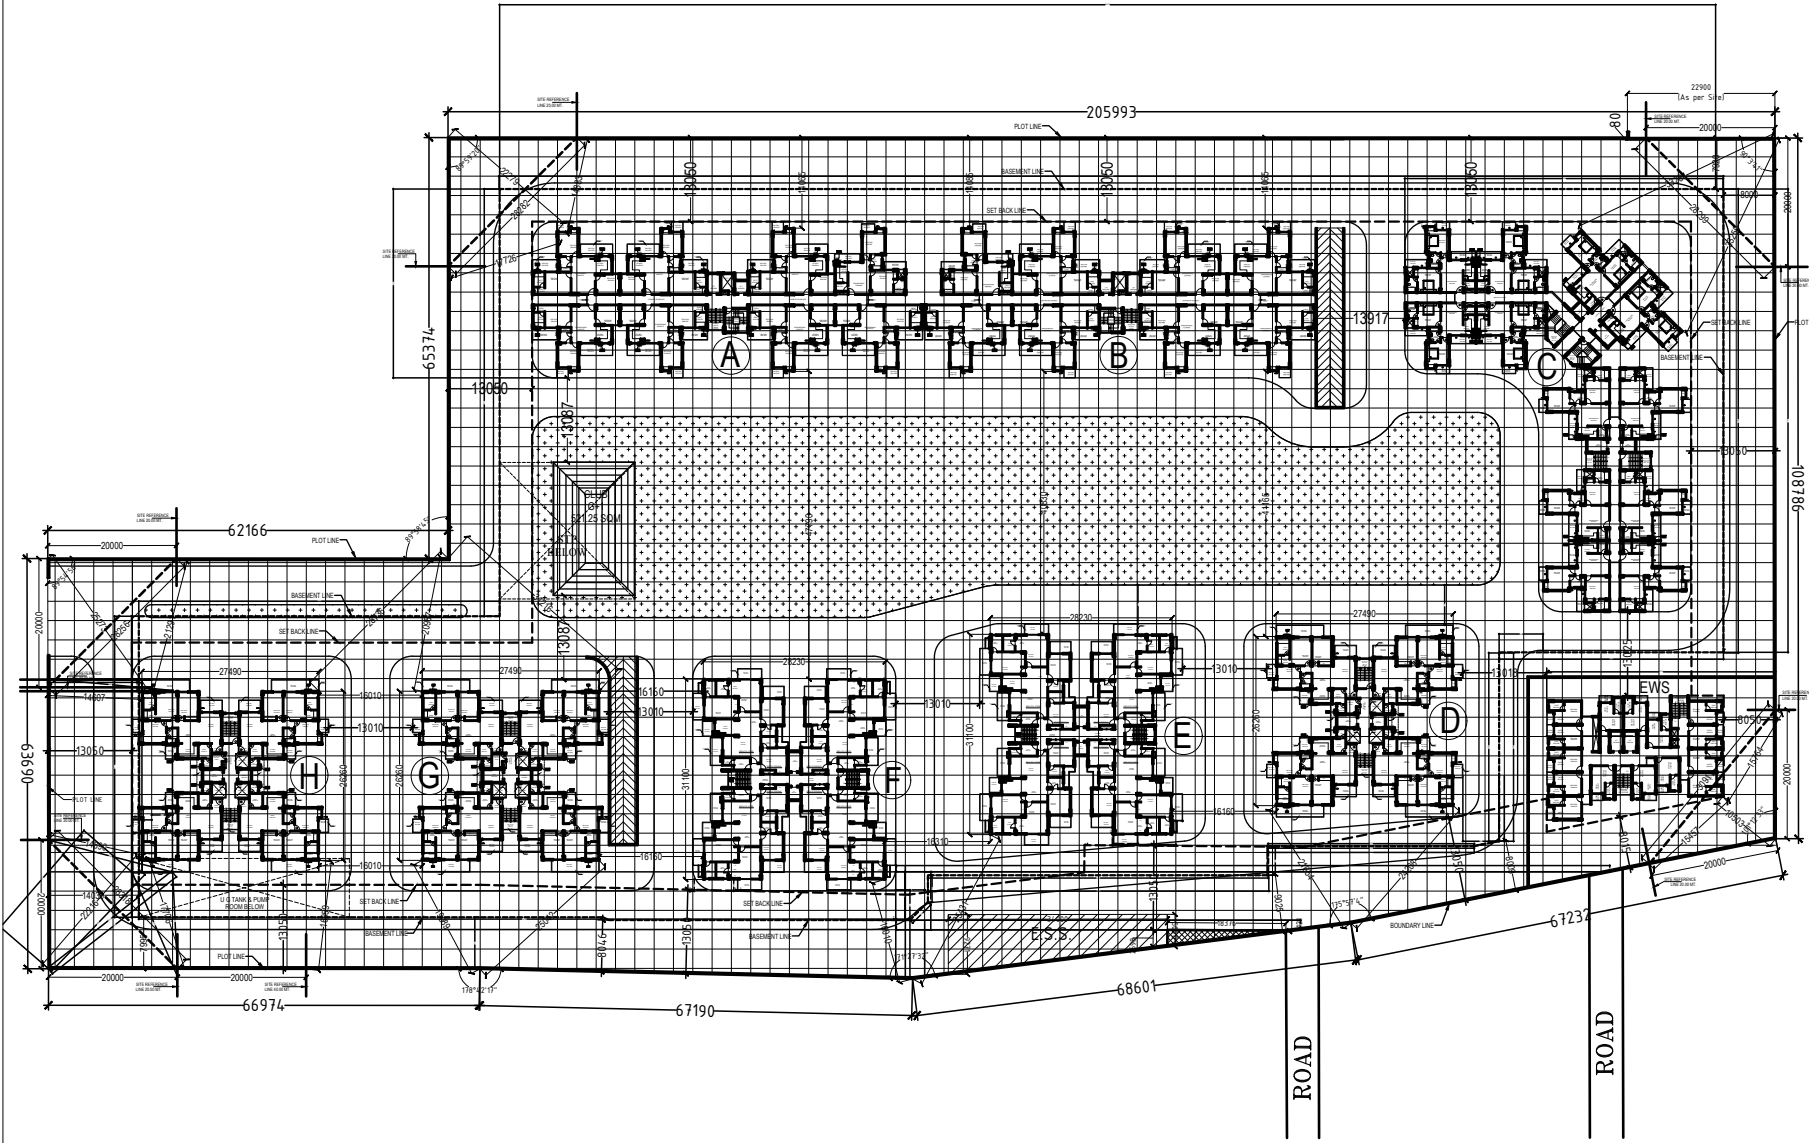

KEYPLAN

rev. no.	date	revision

PROJECT NAME:  
**HISAR**

PROJECT TITLE:  
 PROPOSED GROUP HOUSING PLAN AT SECTOR 11A & 17 AT HISAR

DRAWING TITLE:  
 DEMARICATION PLAN AS PER NEW SURVEY (RS) RECEIVED ON 20120818

DP-01  
 DWG NO.

SCALE	N.T.S
DATE	20120915
DEALT	
JOB NO.	COMP 11/A DATA/HISAR/ARCHITECTURAL WORKING LAYOUT

**Architects:**  
**DEEPAK MEHTA & ASSOCIATES**  
 ARCHITECTS, PLANNERS, VALUERS, LANDSCAPE & INTERIORS  
 SECOND FLOOR, PLOT NO. 14, BRIGADE PUDA, L.S.C. AURANGABAD, TELANGANA, INDIA  
 TELEPHONE: 91-11-45271180, 91-11-22770180, TELEFAX: 91-11-22770180  
 Website: www.deepakmehta.com, E-mail: info@deepakmehta.com

DRAWING RELEASED FOR:

APPROVAL       SUBMISSION  
 ADVANCE COPY       CONSTRUCTION

ARCHITECT'S SIGN      OWNER'S SIGN